



भारतीय राष्ट्रीय राजमार्ग प्राधिकरण

(सडक परिवहन और राजमार्ग मंत्रालय, भारत सरकार)

National Highways Authority of India

(Ministry of Road Transport and Highways, Government of India)

परियोजना कार्यान्वयन इकाई - चेंगलपट्टु Project Implementation Unit - Chengalpattu

No. 41/8A, 2/285, वेल्चेरी - तांबरम मेडन रोड, सतोषपुरम, मेडवाक्कम, चेंगलपट्टु जिला, तमिलनाडु - 600 073

No. 41/8A, 2/285, Velachery - Tambaram Main Road, Sathosapuram, Medavakkam, Chennai, Chengalpattu District, Tamil Nadu - 600 073.

दूरभाष/Phone : 91-44-2274 0156 ई-मेल/E-mail : piuchengalpattu@nhai.org



NHAI/11020/07/2023/PIU.CPT/ 1603

26th August 2023

Invitation of Public Comments

Sub: NHAI, PIU-Chengalpattu - Highway Administration Mamallapuram to Puducherry section of NH-332A from Km.0/000 to Km.108/047 in the state of Tamil Nadu- Laying of 33 KV 3*400 Sq.mm XLPE UG Cable in Villupuram District- Reg.

This has reference to the proposal received by NHAI from EE, O&M, TANGEDCO towards Laying of 33 KV 3x400 Sq.mm XLPE UG Cable d for a length of 7+635 Km Along the road from Km. 62+180 to 69+297 on LHS and from Km.62+180 to 33+264 on RHS and Crossing at km. 62+180 in the State of Tamil Nadu. The details as hereunder:

i. Along Highway:

Sl. No.	Chainage		Side	Length (in m)	Width (in m)
	From	To			
1	62+180	62+640	RHS	460	0.12
2	62+180	69+297	LHS	7117	0.12

ii. Across Highway:

Sl. No.	Chainage	Length (in m)	Width (in m)
1	62+180	58	0.12

The proposal layout enclosed herewith, please.

2. As per the guidelines issued by the Ministry vide letter No. RW/NH-33044/29/2015-S&R(R) dated 22.11.2016, the proposal submitted by M/s EE, O&M, TANGEDCO will be made available for 30 days seeking Public Comments/Objections and shall be furnished within 30 days from the day of closure of public objections.


National Highways Authority of India

In view of the above, comments of the public on the above proposal are invited and may be sent to the below mentioned address:

**The Project Director
Project Implementation Unit-Chengalpattu
National Highways Authority of India
(Ministry of Road, Transport & Highways)
No. 41/8A, 2/285, Second Floor,
Velachery-Tambaram Main Road,
Santhosapuram, Medavakkam,
Chengalpattu District, Tamil Nadu.
Pin Code - 600 073**

Encl: Layout


Yours faithfully,

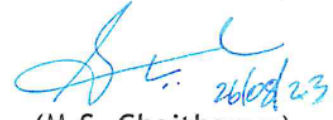

(M.S. Chaithanya),
DGM(T) & Project Director,
PIU Chengalpattu.

Copy to:

1. NHAI website
2. The NIC, New Delhi - for uploading in the Ministry's website.
3. Regional Officer, NHAI, Chennai - for kind information
4. Executive Engineer, O&M, TANGEDCO, Tindivanam.

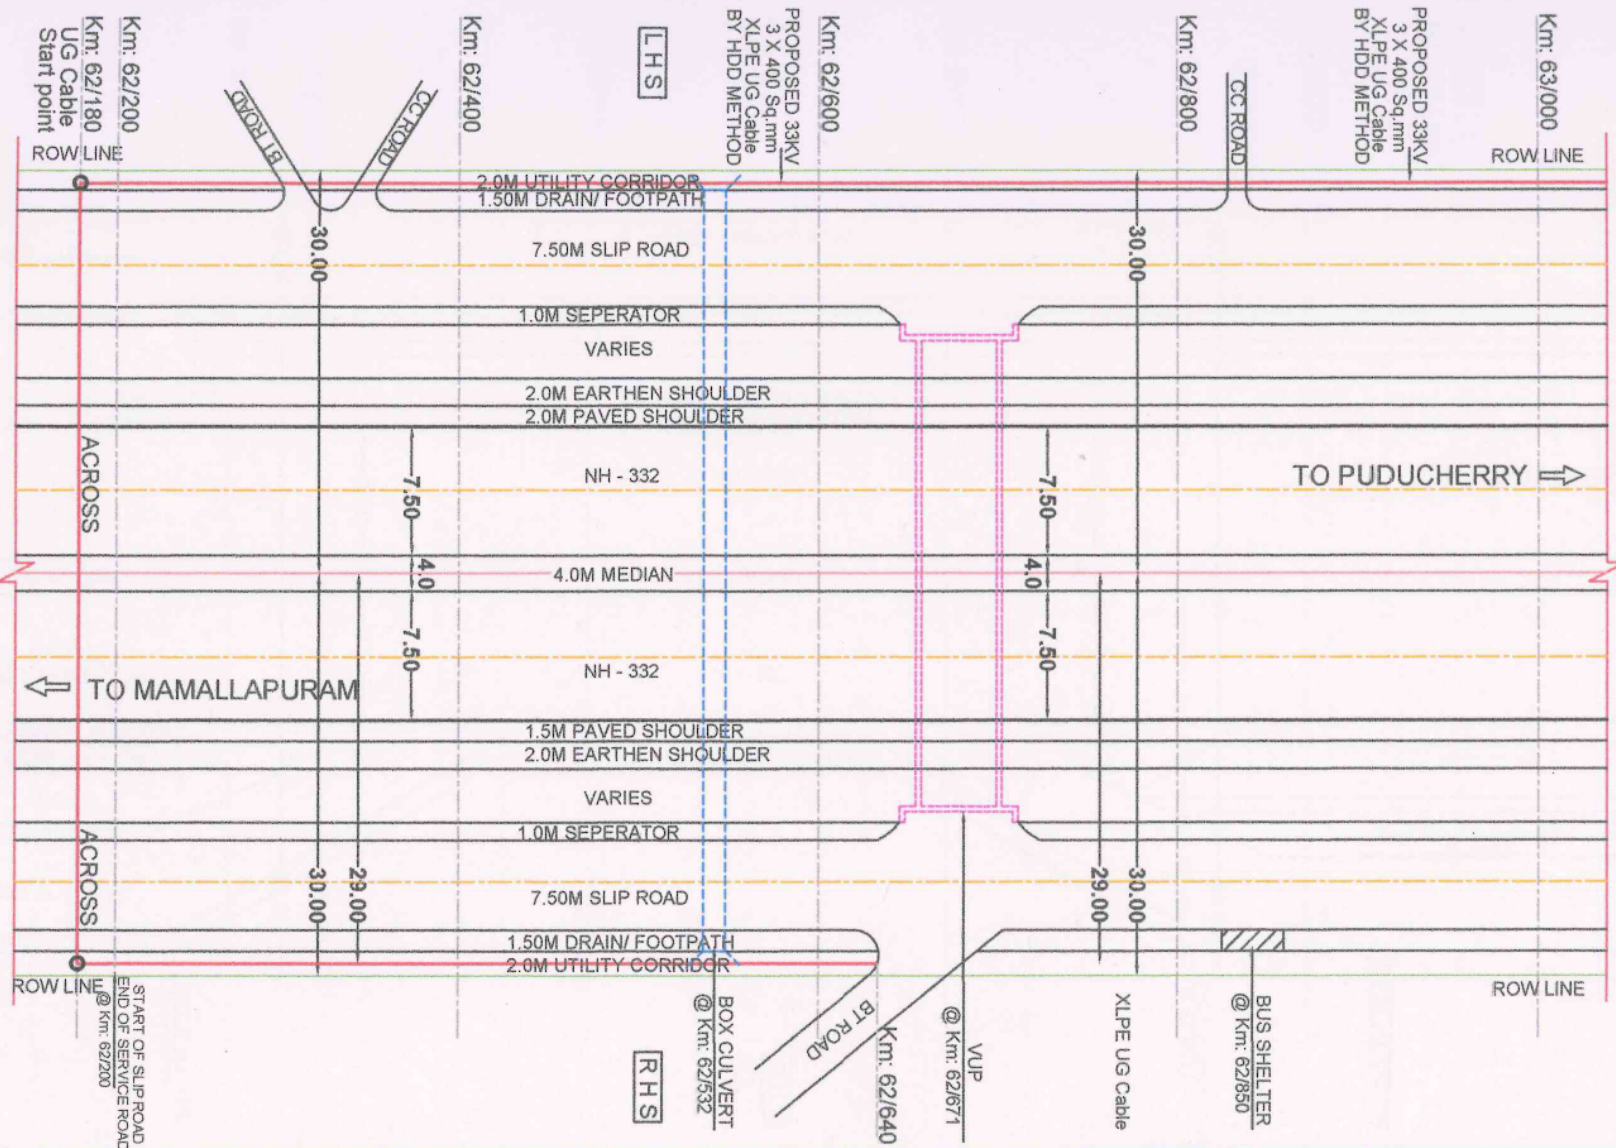

*Indiyan
Bord*

MAMALLAPURAM TO PUDUCHERRY SECTION (NH - 332)

(Km: 62/180 TO Km: 63/000)

APPLICANT:


THE EXECUTIVE ENGINEER
O&M, TANGEDCO
TINDIVANAM

NOTES:

1. ALL DIMENSIONS ARE IN METERS
UNLESS OTHERWISE SPECIFIED
2. SECTION LENGTH - 0.82Km
3. SCALE - N T S

LEGEND:

- PROPOSED UG EB CABLE
- BT ROAD
- CENTER LINE OF CARRIAGEWAY
- CENTER LINE OF ROAD
- BOUNDARY (ROW)
- BRIDGE / CULVERT
- FLY OVER / UNDER PASS/ROB

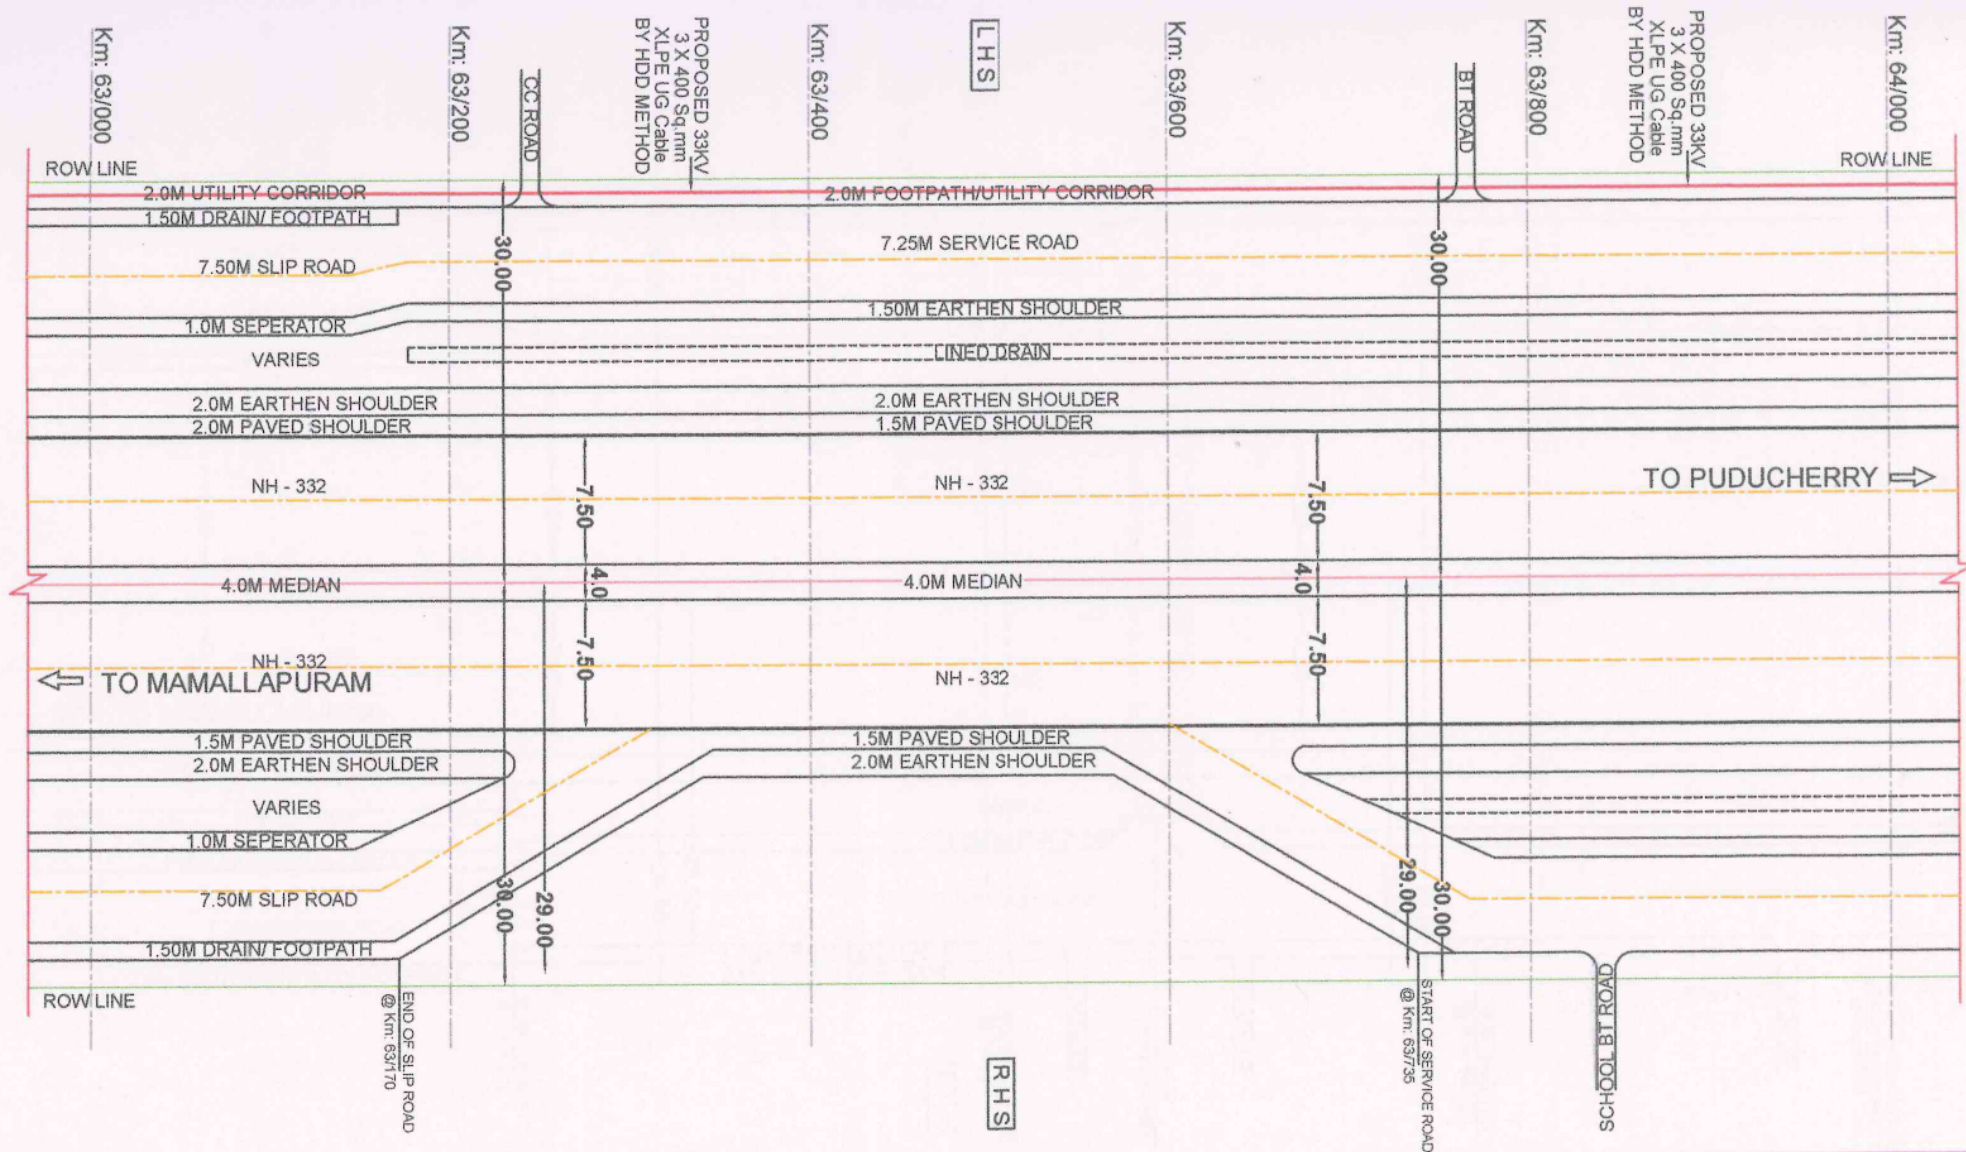

LEGEND:

- - PROPOSED UG EB CABLE
- - BT ROAD
- - CENTER LINE OF CARRIAGEWAY
- - CENTER LINE OF ROAD
- - BOUNDARY (ROW)
- - BRIDGE / CULVERT
- - FLY OVER / UNDER PASS/ROB

MAMALLAPURAM TO PUDUCHERRY SECTION (NH - 332)

(Km: 63/000 TO Km: 64/000)

APPLICANT:


[Signature]

THE EXECUTIVE ENGINEER

O&M, TANGEDCO
TINDIVANAM

NOTES:

1. ALL DIMENSIONS ARE IN METERS
UNLESS OTHERWISE SPECIFIED
2. SECTION LENGTH - 1Km
3. SCALE - N T S

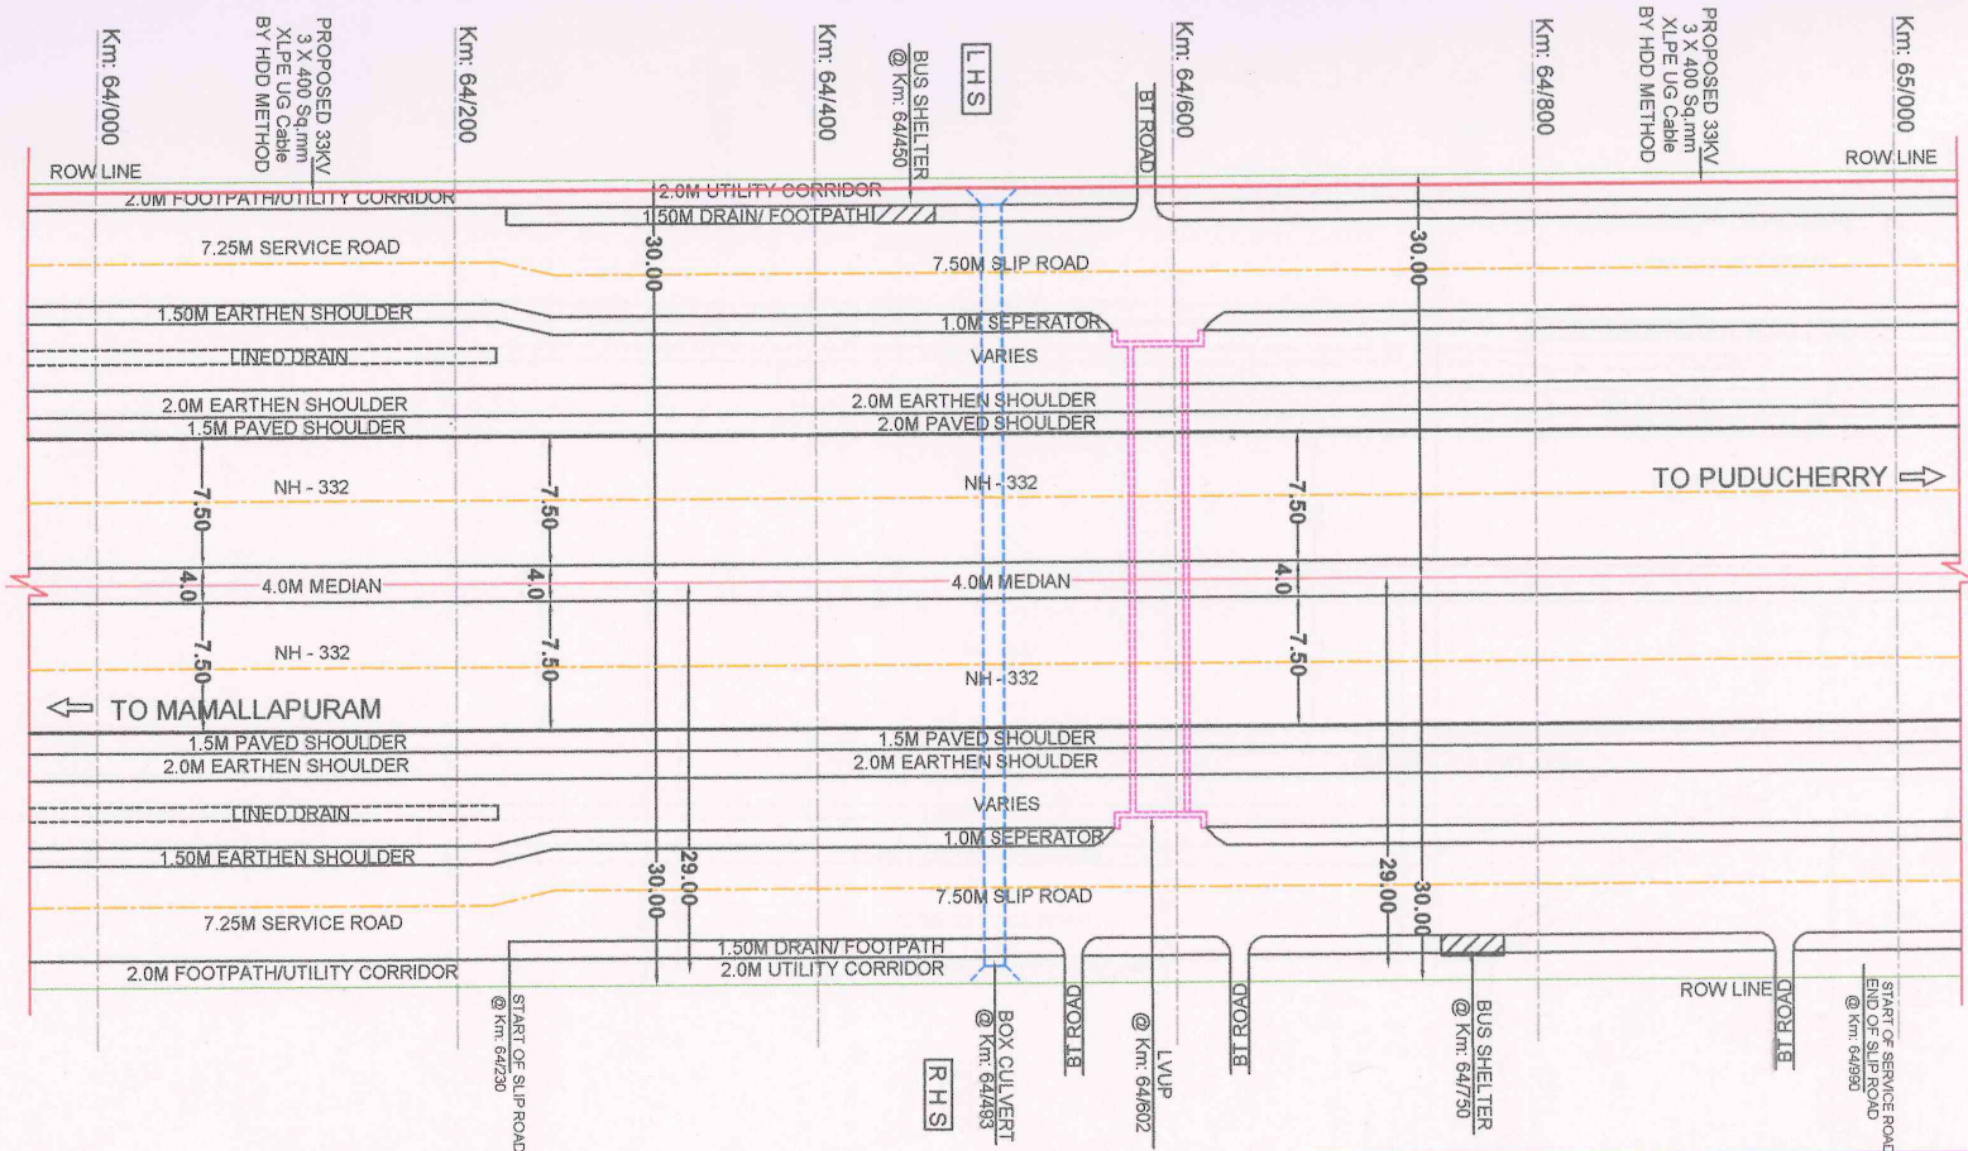

LEGEND:

- - PROPOSED UG EB CABLE
- - BT ROAD
- - CENTER LINE OF CARRIAGEWAY
- - CENTER LINE OF ROAD
- - BOUNDARY (ROW)
- - BRIDGE / CULVERT
- - FLY OVER / UNDER PASS/ROB

MAMALLAPURAM TO PUDUCHERRY SECTION (NH - 332)

(Km: 64/000 TO Km: 65/000)

APPLICANT:


[Signature]

THE EXECUTIVE ENGINEER

O&M, TANGEDCO
TINDIVANAM

NOTES:

1. ALL DIMENSIONS ARE IN METERS
UNLESS OTHERWISE SPECIFIED
2. SECTION LENGTH - 1Km
3. SCALE - N T S

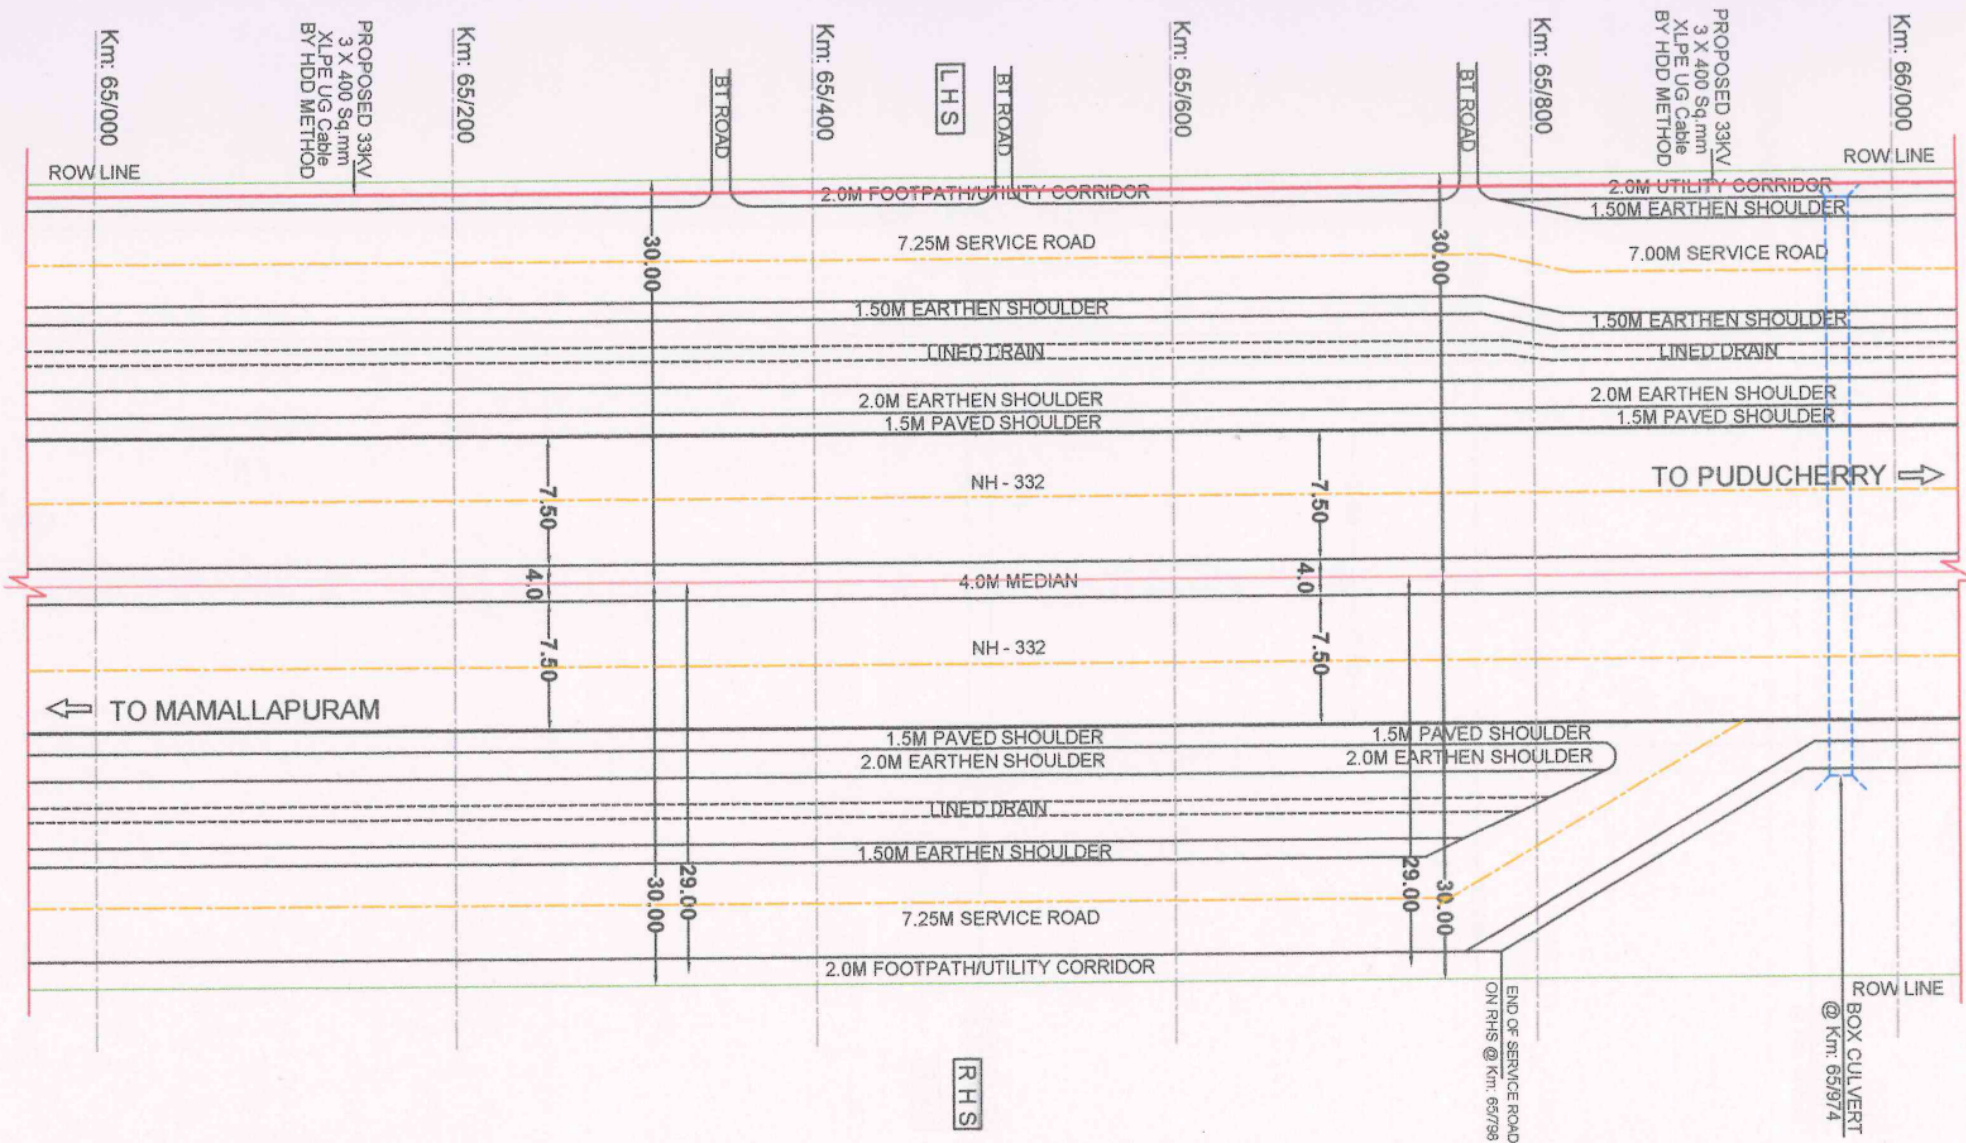

LEGEND:

- PROPOSED UG EB CABLE
- BT ROAD
- CENTER LINE OF CARRIAGEWAY
- CENTER LINE OF ROAD
- BOUNDARY (ROW)
- BRIDGE / CULVERT
- FLY OVER / UNDER PASS/ROB

MAMALLAPURAM TO PUDUCHERRY SECTION (NH - 332A)

(Km: 65/000 TO Km: 66/000)

APPLICANT:


[Signature]

THE EXECUTIVE ENGINEER

O&M, TANGEDCO
TINDIVANAM

NOTES:

1. ALL DIMENSIONS ARE IN METERS
UNLESS OTHERWISE SPECIFIED
2. SECTION LENGTH - 1Km
3. SCALE - N T S

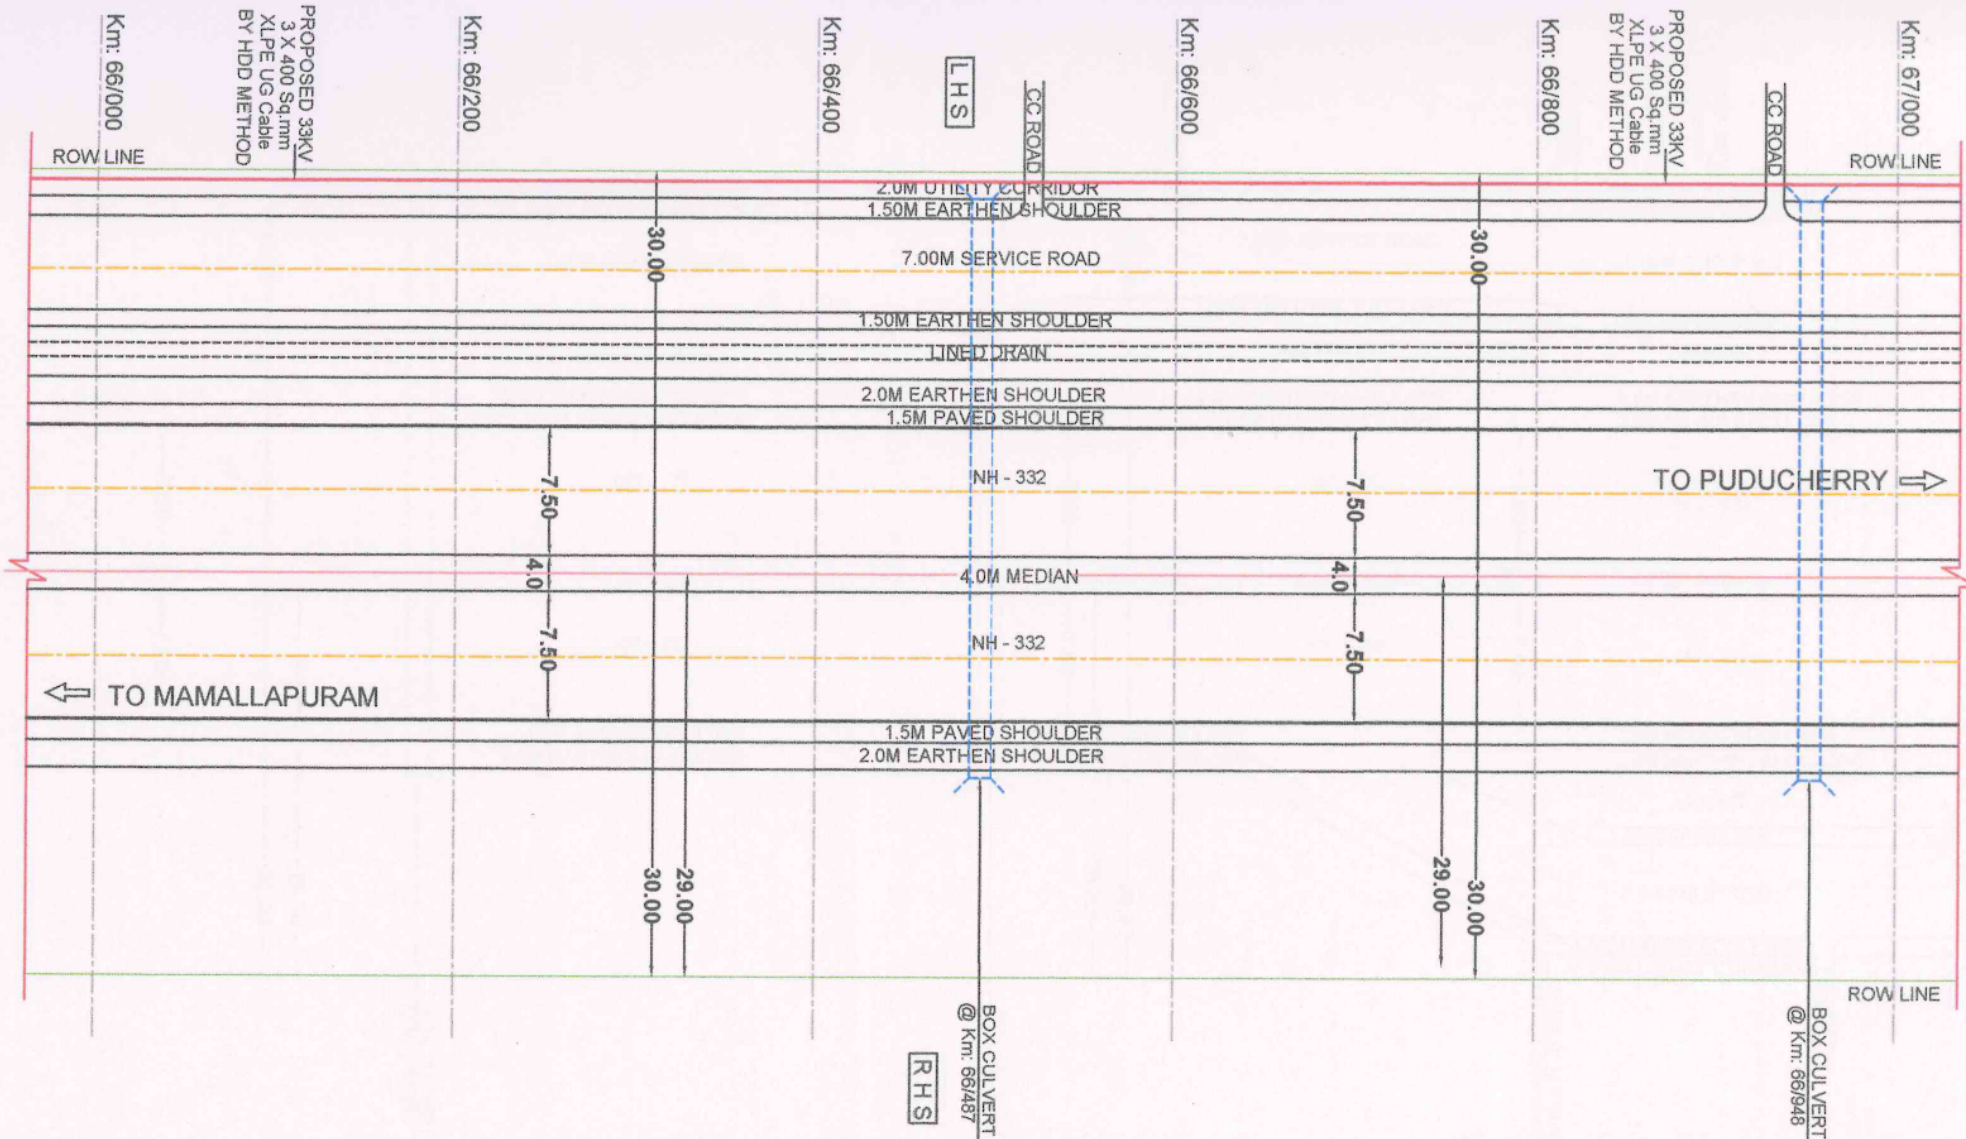


MAMALLAPURAM TO PUDUCHERRY SECTION (NH - 332A) (Km: 66/000 TO Km: 67/000)

APPLICANT:

[Handwritten signature]

THE EXECUTIVE ENGINEER
O&M, TANGEDCO
TINDIVANAM

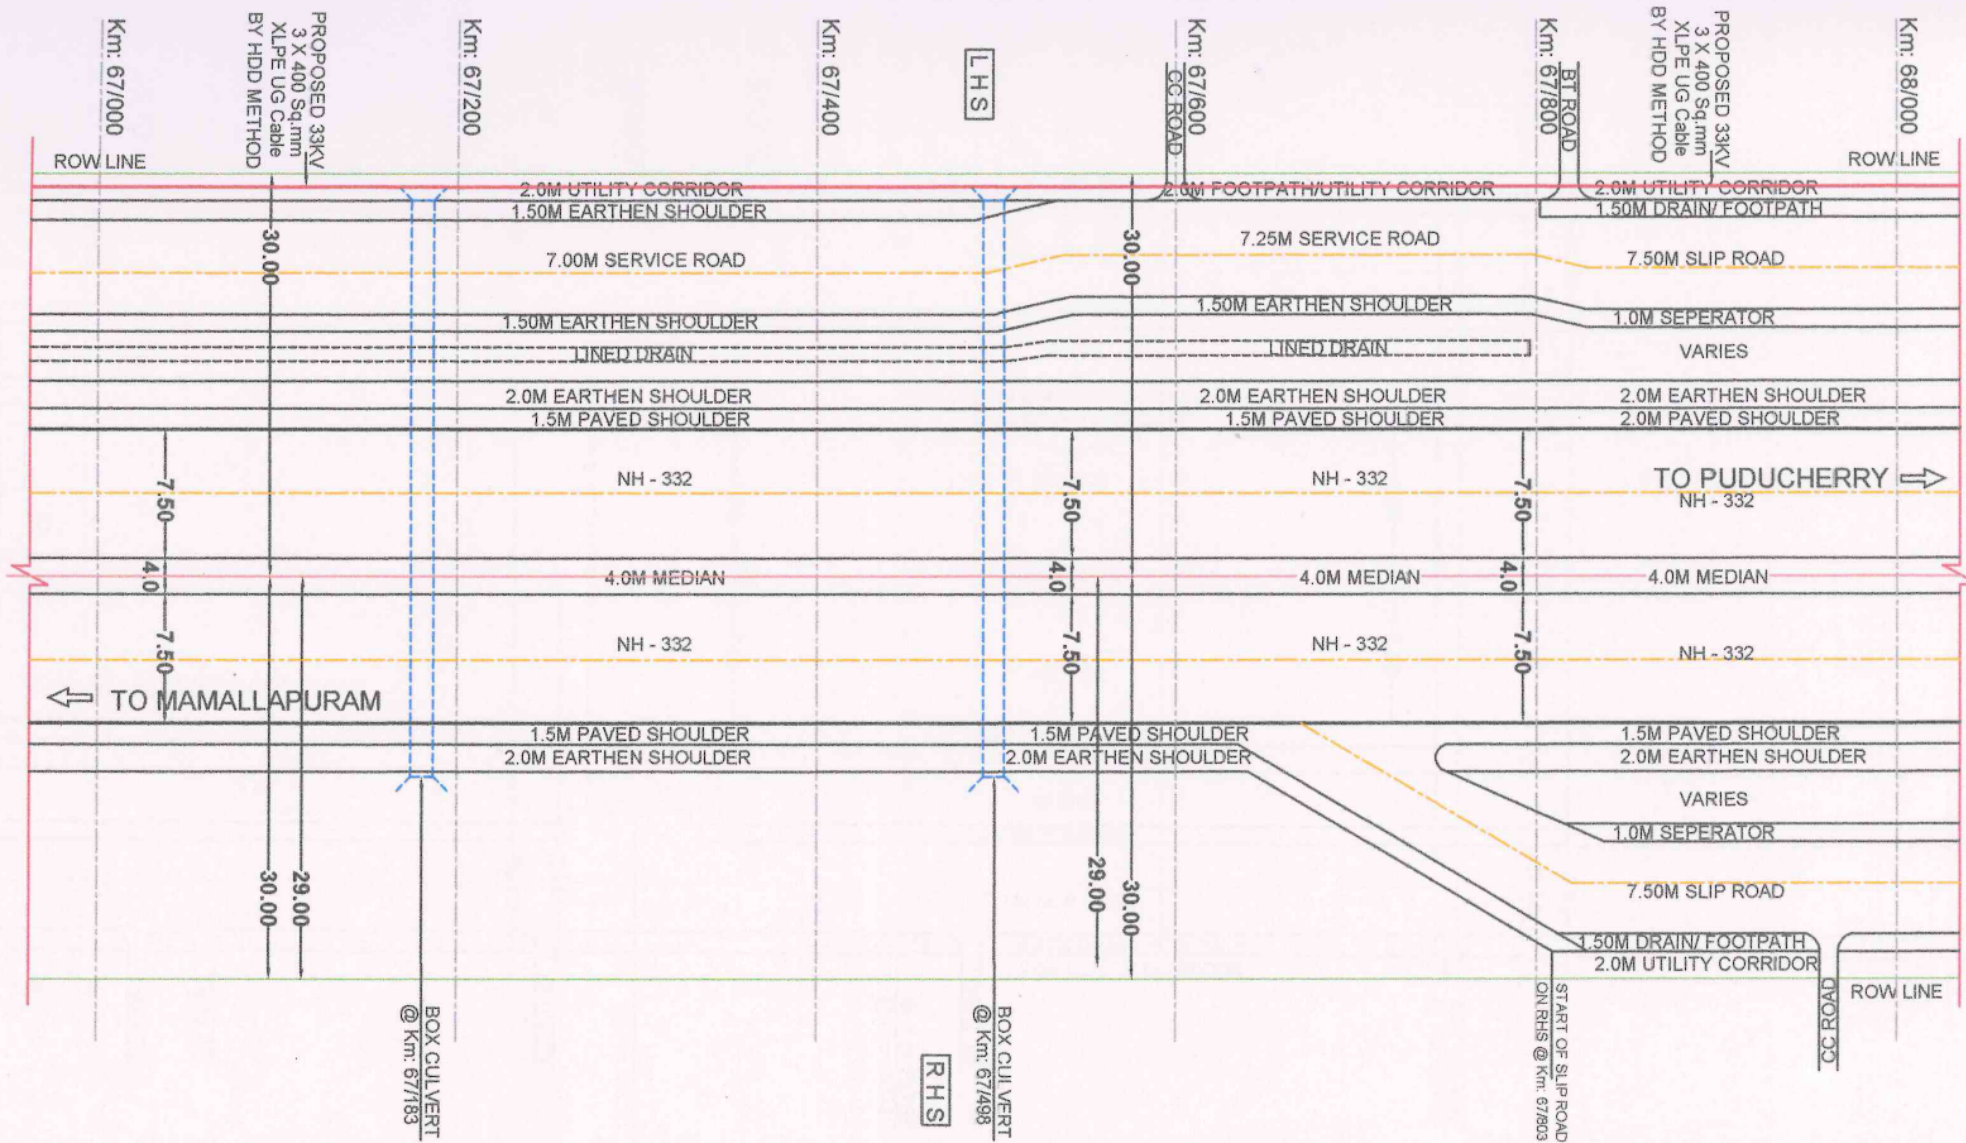

LEGENT:

- PROPOSED UG EB CABLE
- BT ROAD
- CENTER LINE OF CARRIAGEWAY
- CENTER LINE OF ROAD
- BOUNDARY (ROW)
- BRIDGE / CULVERT
- FLY OVER / UNDER PASS/ROB

MAMALLAPURAM TO PUDUCHERRY SECTION (NH - 332A)

(Km: 67/000 TO Km: 68/000)


APPLICANT:

THE EXECUTIVE ENGINEER

O&M, TANGEDCO
TINDIVANAM

NOTES:

1. ALL DIMENSIONS ARE IN METERS
UNLESS OTHERWISE SPECIFIED
2. SECTION LENGTH - 1Km
3. SCALE - N T S

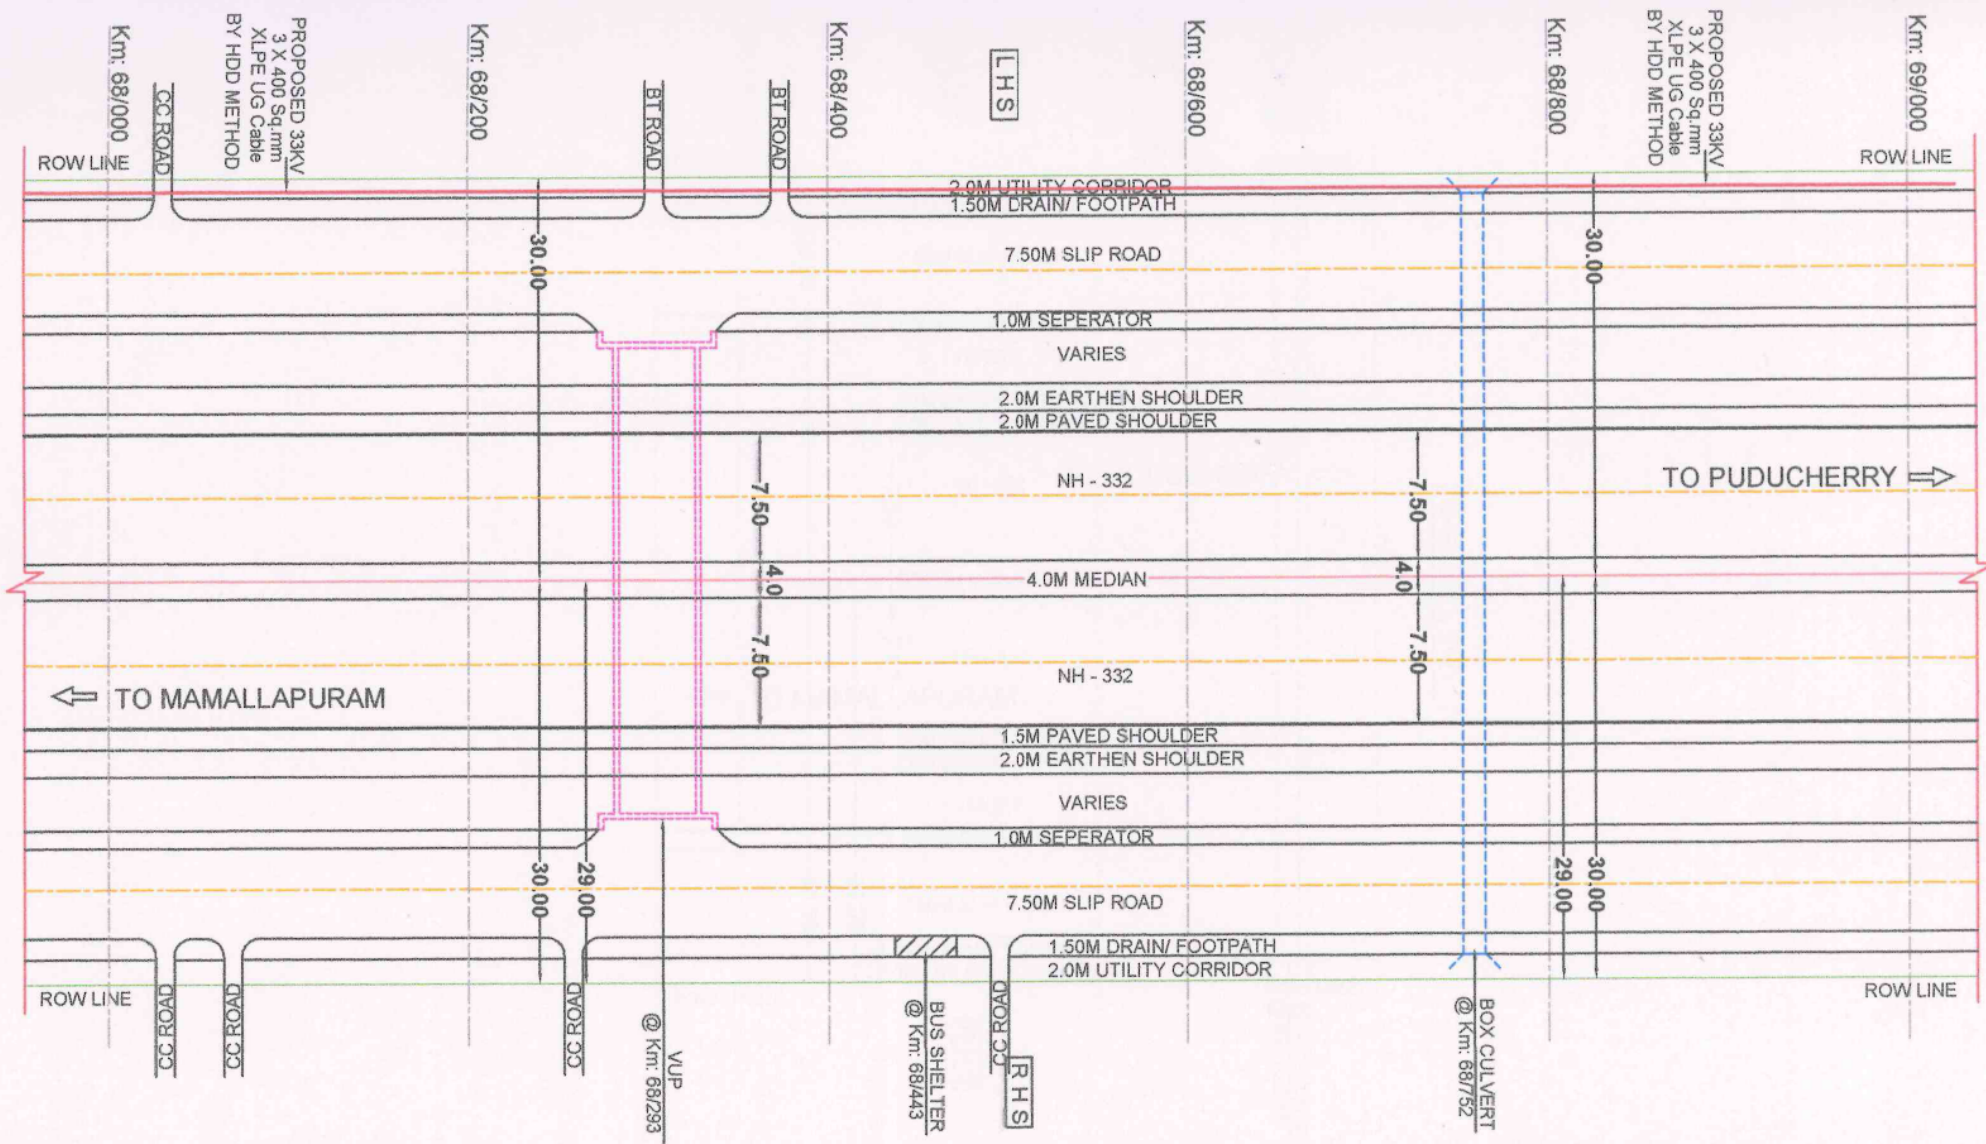

LEGEND:

- - PROPOSED UG EB CABLE
- - BT ROAD
- - CENTER LINE OF CARRIAGEWAY
- - CENTER LINE OF ROAD
- - BOUNDARY (ROW)
- - BRIDGE / CULVERT
- - FLY OVER / UNDER PASS/ROB

MAMALLAPURAM TO PUDUCHERRY SECTION (NH - 332)

(Km: 68/000 TO Km: 69/000)

APPLICANT:


[Signature]

THE EXECUTIVE ENGINEER

O&M, TANGEDCO
TINDIVANAM

NOTES:

1. ALL DIMENSIONS ARE IN METERS
UNLESS OTHERWISE SPECIFIED
2. SECTION LENGTH - 1Km
3. SCALE - N T S

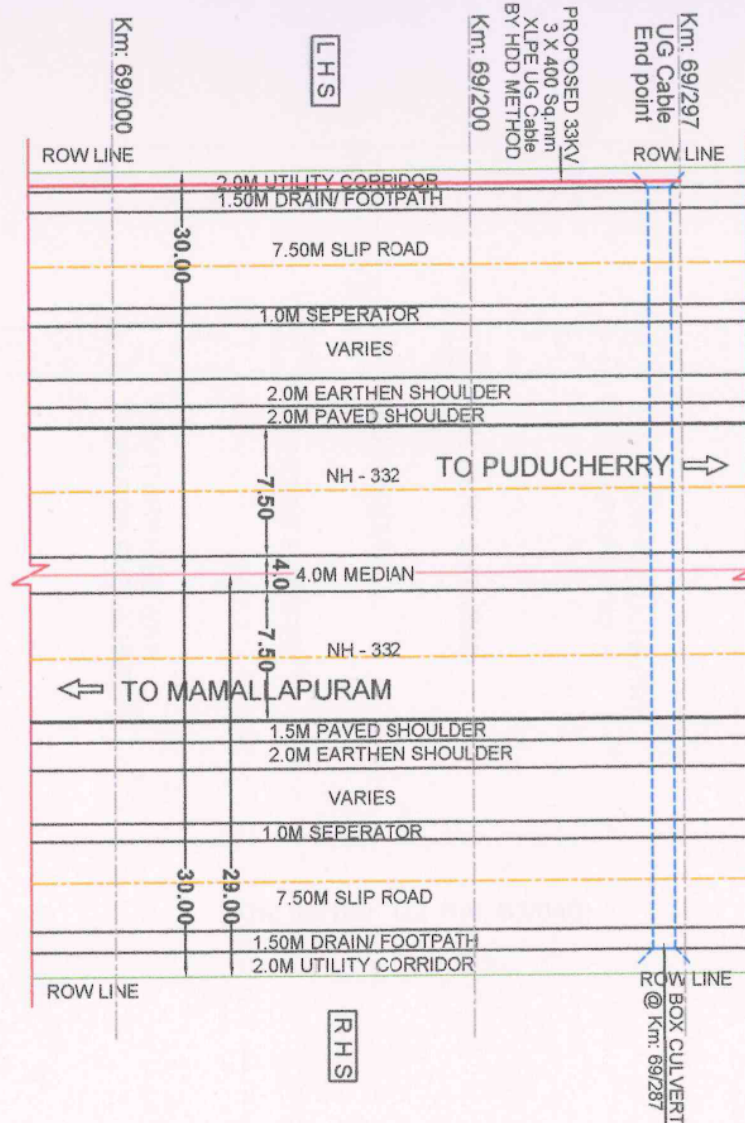

LEGENT:

- PROPOSED UG EB CABLE
- BT ROAD
- CENTER LINE OF CARRIAGEWAY
- CENTER LINE OF ROAD
- BOUNDARY (ROW)
- BRIDGE / CULVERT
- FLY OVER / UNDER PASS/ROB

MAMALLAPURAM TO PUDUCHERRY SECTION (NH - 332A)

(Km: 69/000 TO Km: 69/297)


APPLICANT:

THE EXECUTIVE ENGINEER

O&M, TANGEDCO
TINDIVANAM

NOTES:

1. ALL DIMENSIONS ARE IN METERS UNLESS OTHERWISE SPECIFIED
2. SECTION LENGTH - 0.297Km
3. SCALE - N T S

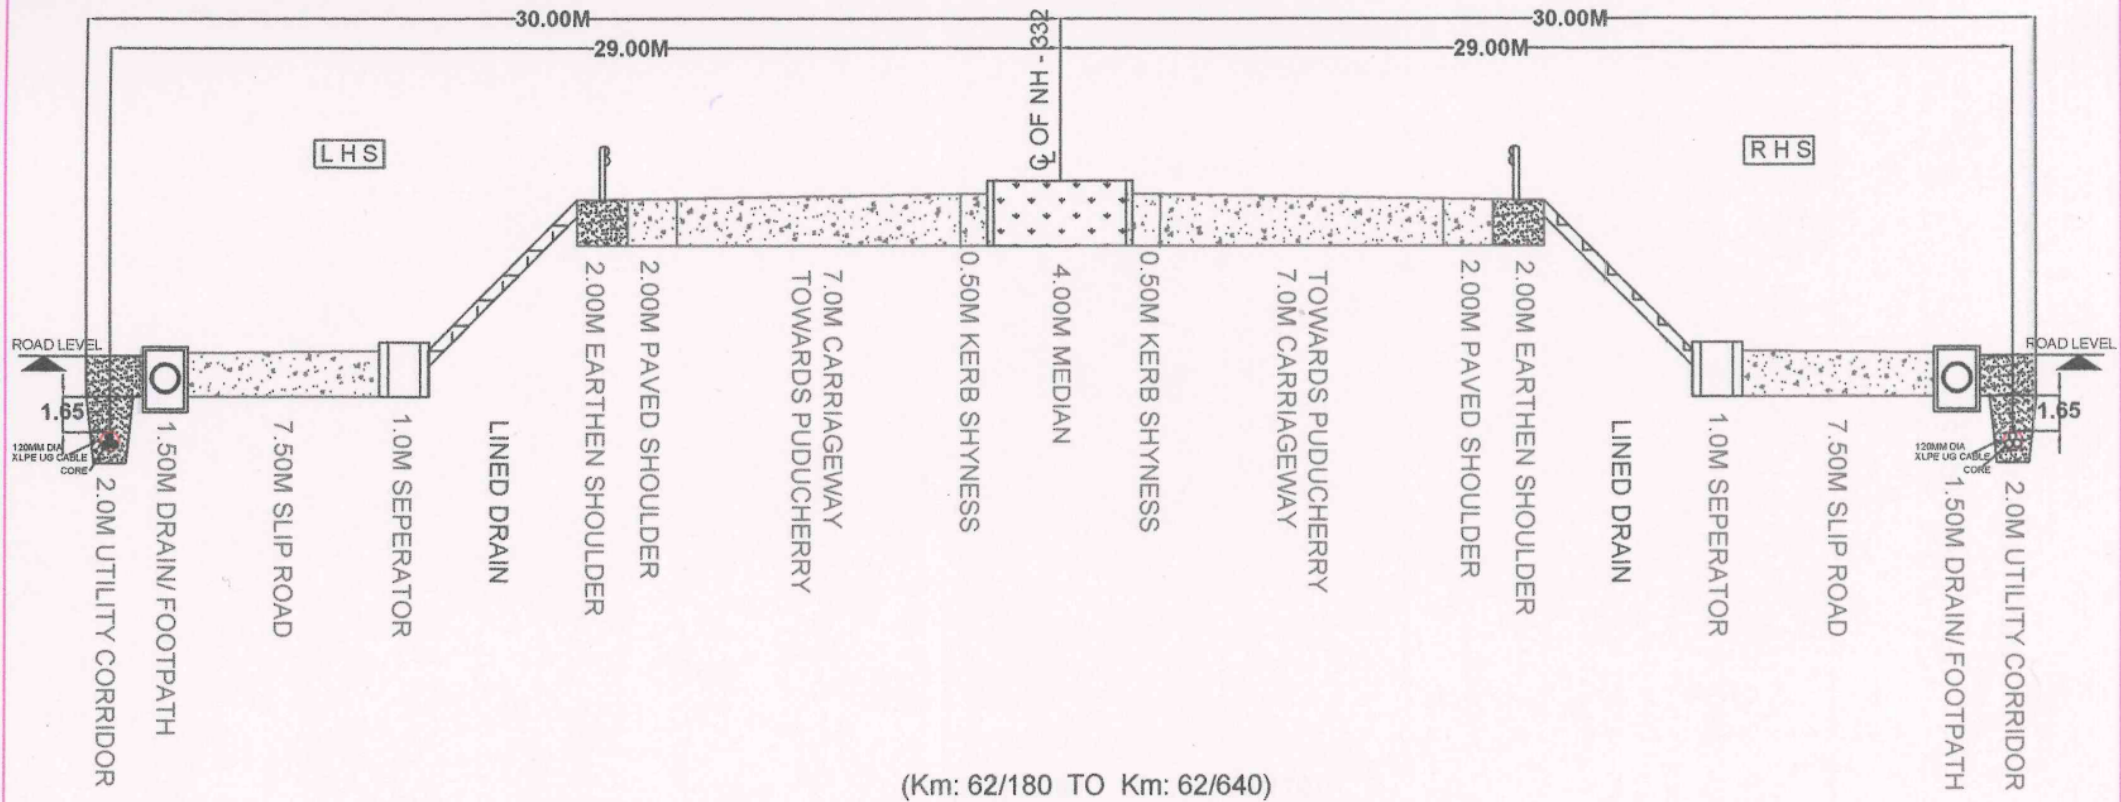

TITLE:

CROSSECTION DETAILS FOR NH - 332 A


MAMALLAPURAM TO PUDUCHERRY SECTION (NH - 332)

APPLICANT:

[Signature]

THE EXECUTIVE ENGINEER

O&M, TANGEDCO
TINDIVANAM

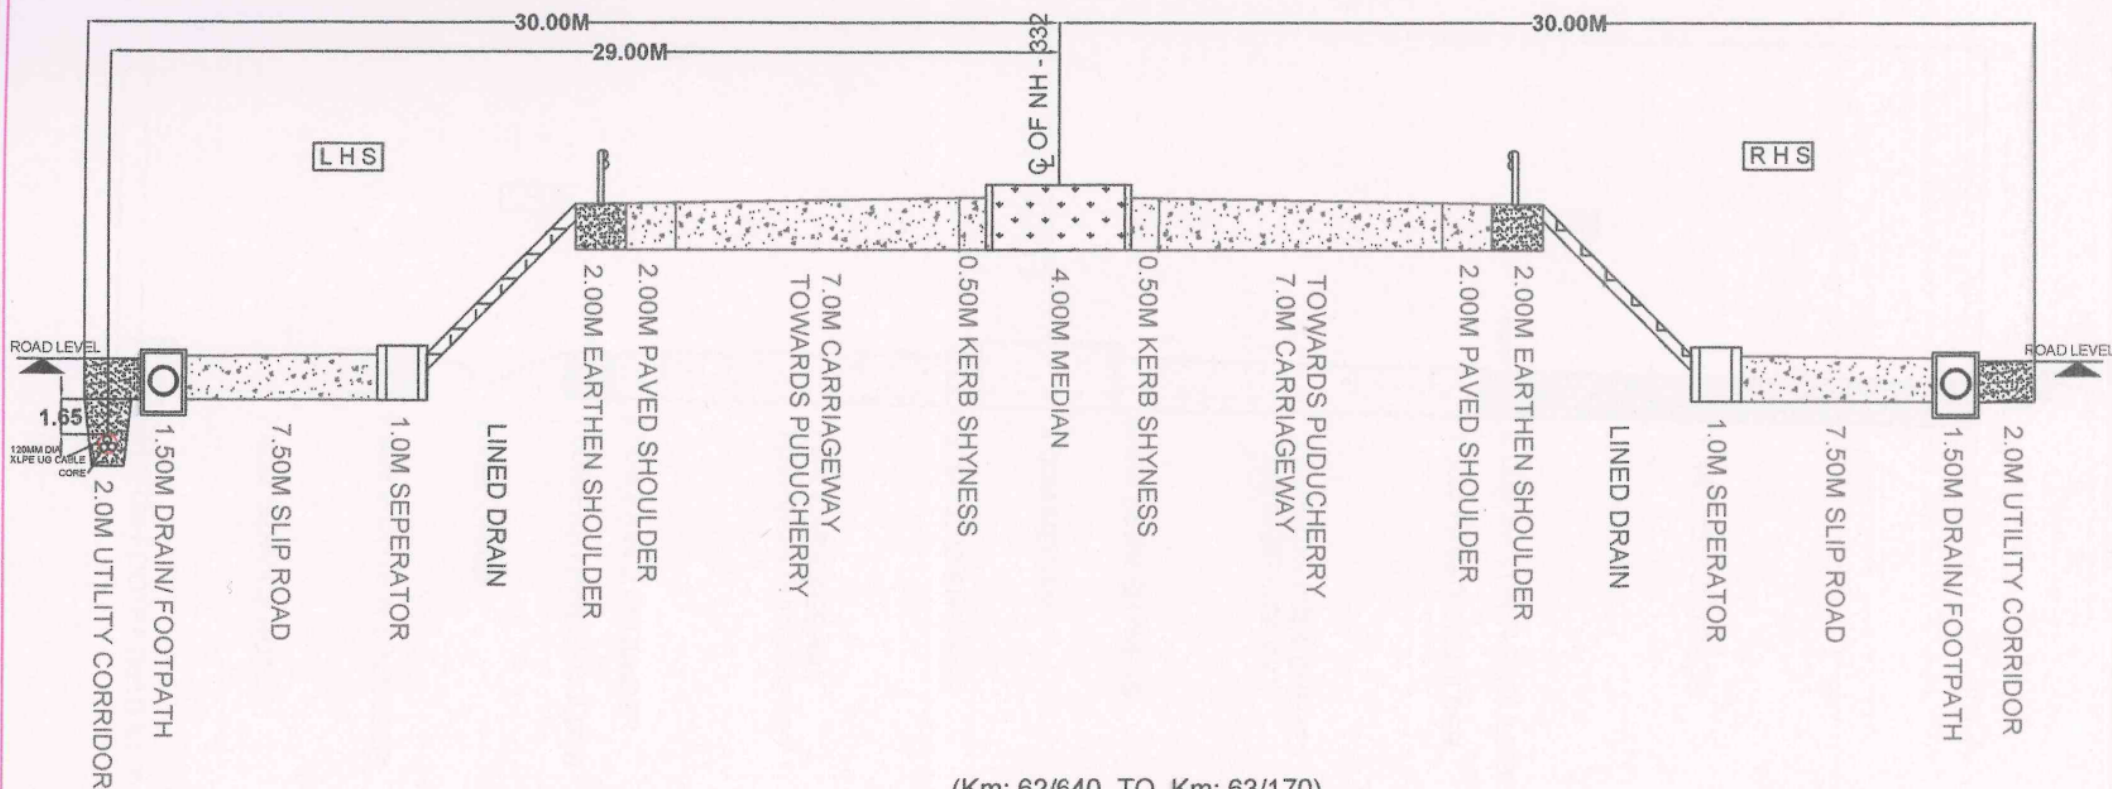

(Km: 62/640 TO Km: 63/170)

(Km: 64/230 TO Km: 64/990)

(Km: 67/803 TO Km: 69/297)

TITLE:

CROSSECTION DETAILS FOR NH - 332A


MAMALLAPURAM TO PUDUCHERRY SECTION (NH - 332)

APPLICANT:

[Signature]

THE EXECUTIVE ENGINEER

O&M, TANGEDCO
TINDIVANAM

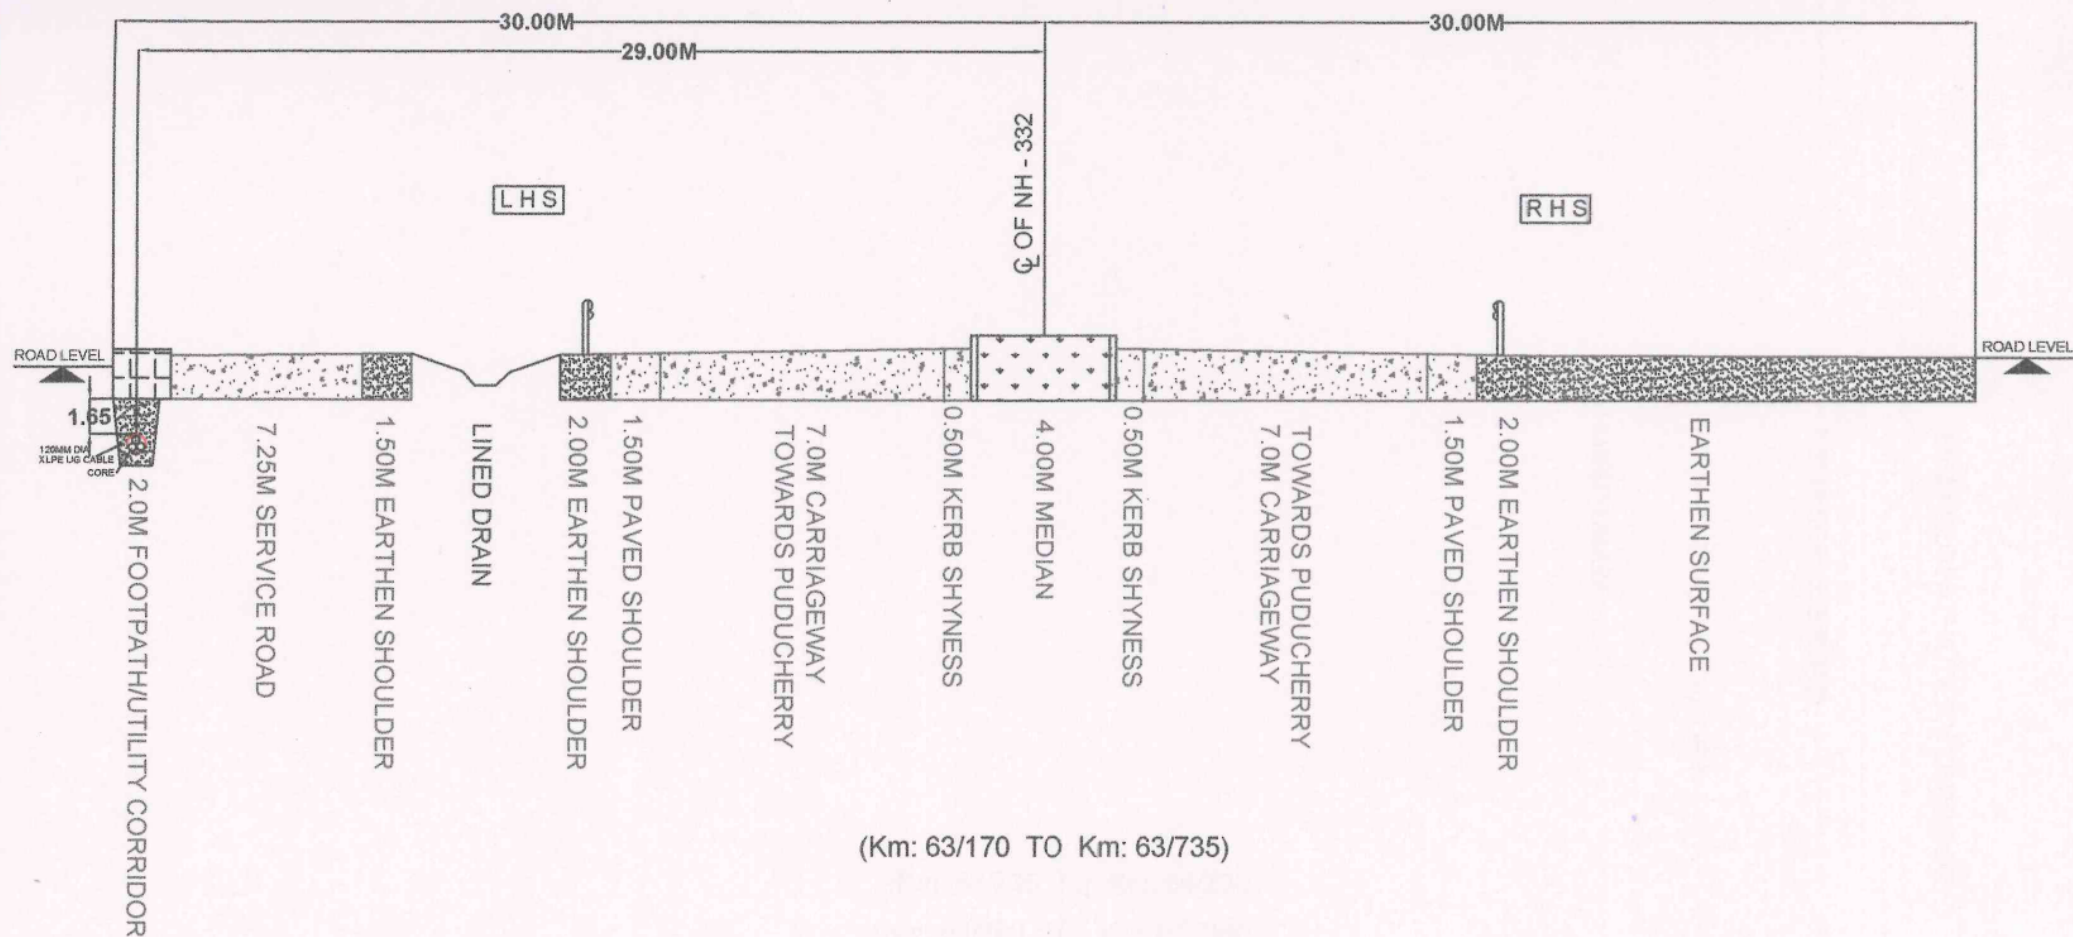

TITLE:

CROSSECTION DETAILS FOR NH - 332A


MAMALLAPURAM TO PUDUCHERRY SECTION (NH - 332)

APPLICANT:

[Signature]

THE EXECUTIVE ENGINEER

O&M, TANGEDCO
TINDIVANAM

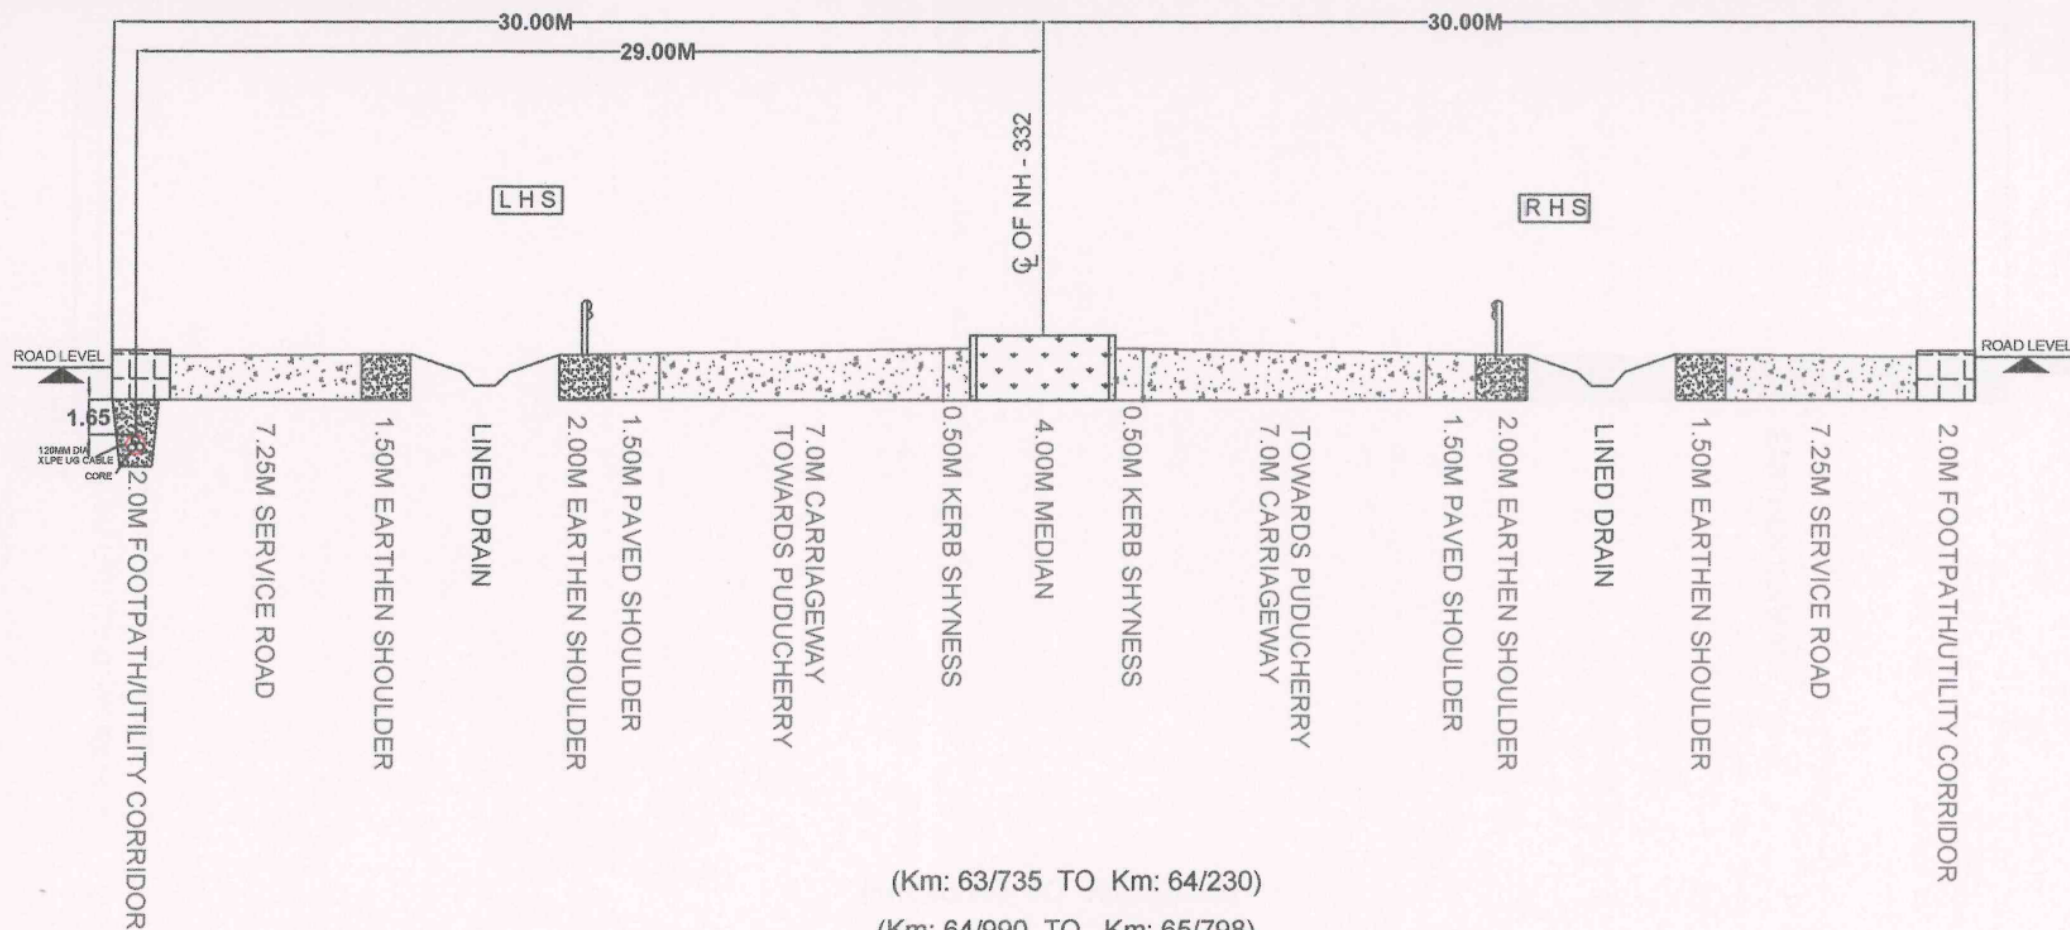

(Km: 63/735 TO Km: 64/230)

(Km: 64/990 TO Km: 65/798)

TITLE:

CROSSECTION DETAILS FOR NH - 332/A


MAMALLAPURAM TO PUDUCHERRY SECTION (NH - 332)

APPLICANT:

[Signature]

THE EXECUTIVE ENGINEER

O&M, TANGEDCO
TINDIVANAM

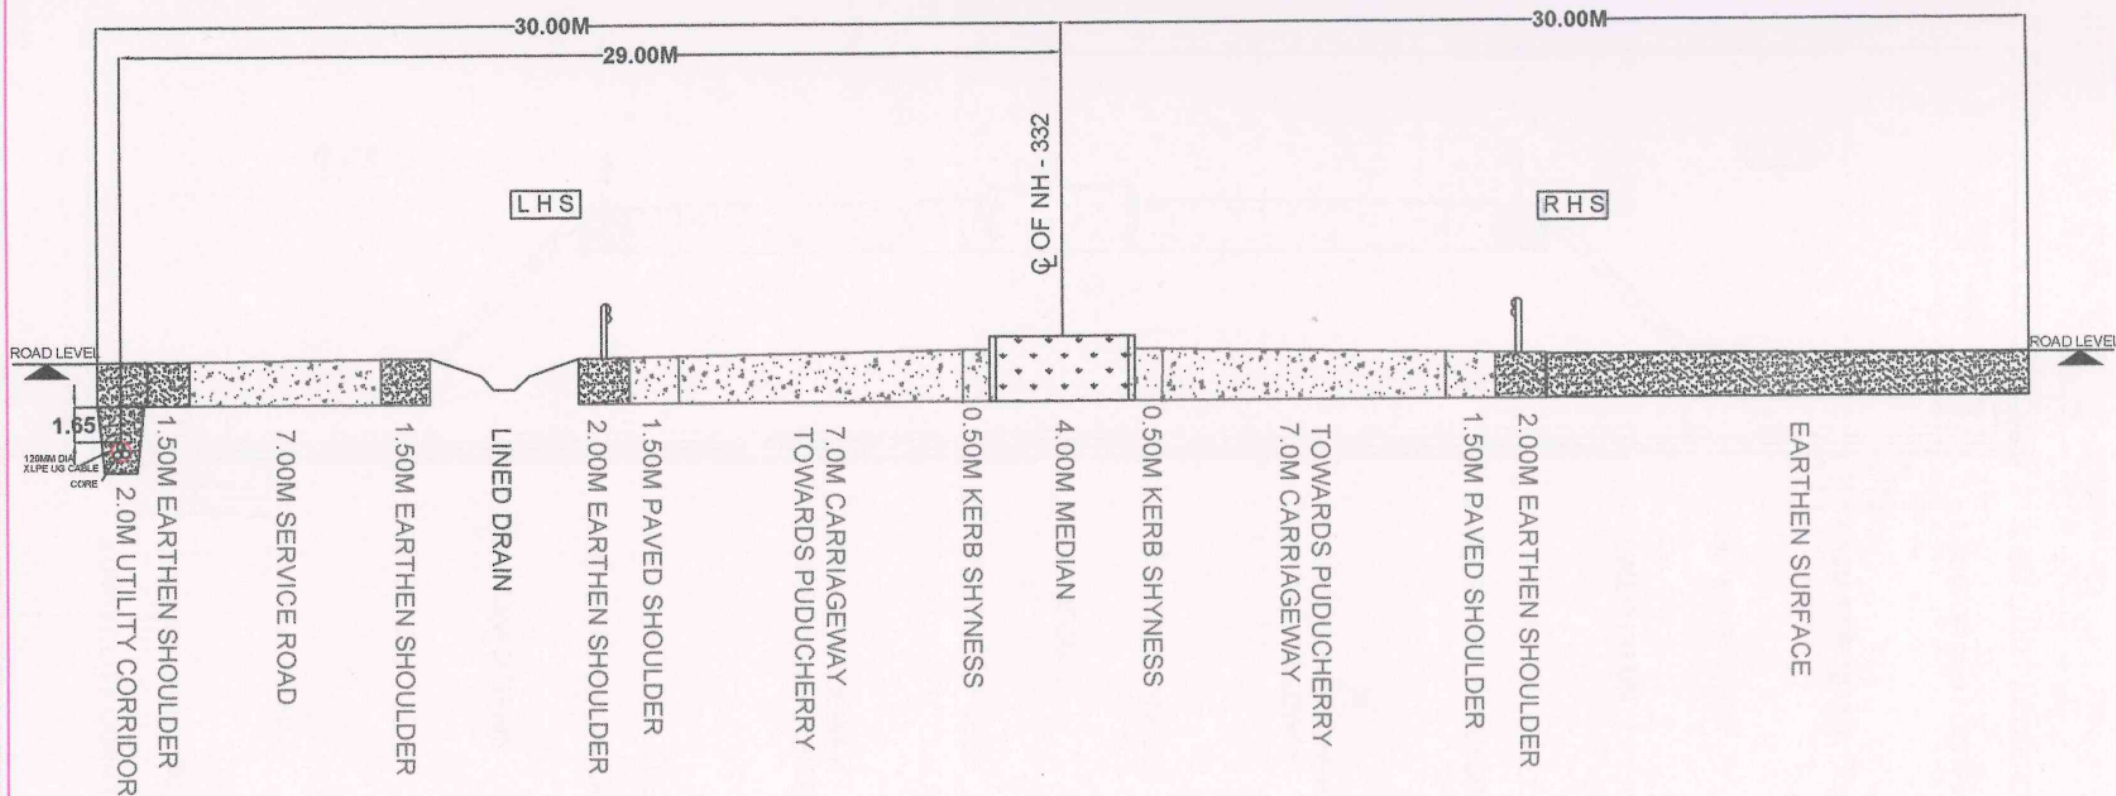

(Km: 65/798 TO Km: 67/803)

TITLE:

CROSSECTION DETAILS FOR NH - 332A


MAMALLAPURAM TO PUDUCHERRY SECTION (NH - 332)

APPLICANT:

[Signature]

THE EXECUTIVE ENGINEER

O&M, TANGEDCO
TINDIVANAM

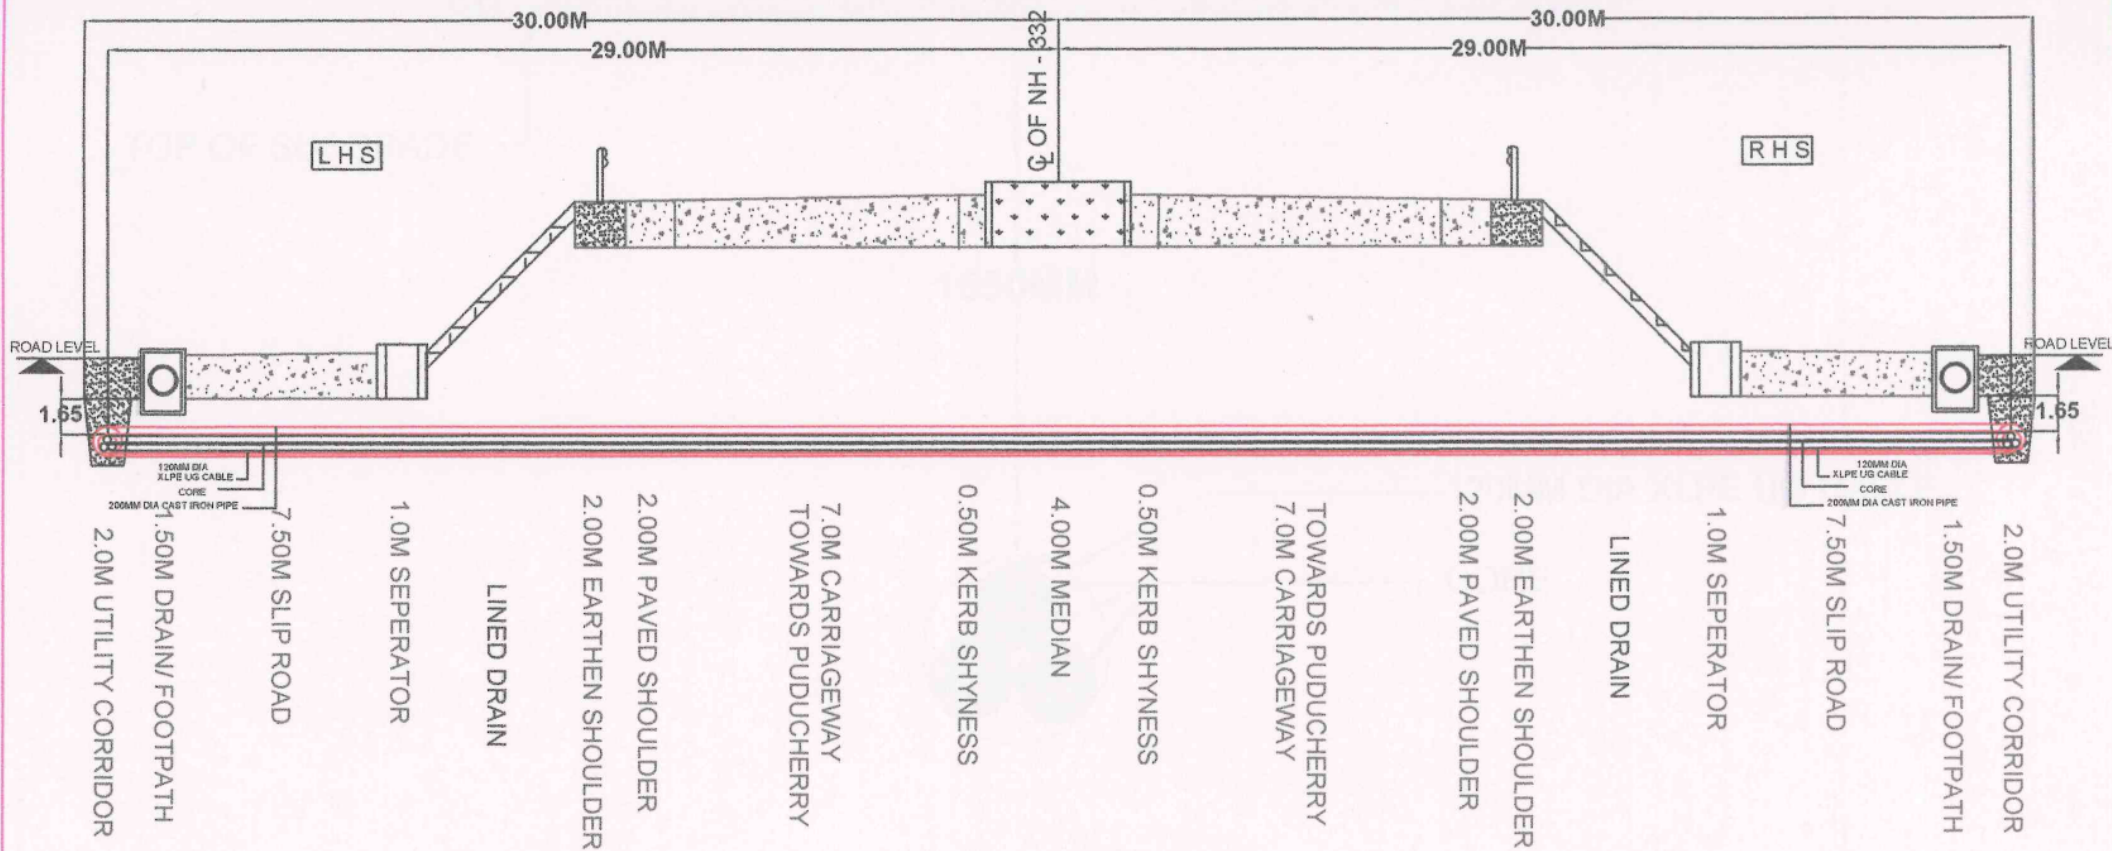

(ACROSS@ Km: 62/180)

TITLE:

CROSSECTION DETAILS FOR NH - 332A


MAMALLAPURAM TO PUDUCHERRY SECTION (NH - 332)

APPLICANT:

[Signature]

THE EXECUTIVE ENGINEER

O&M, TANGEDCO
TINDIVANAM

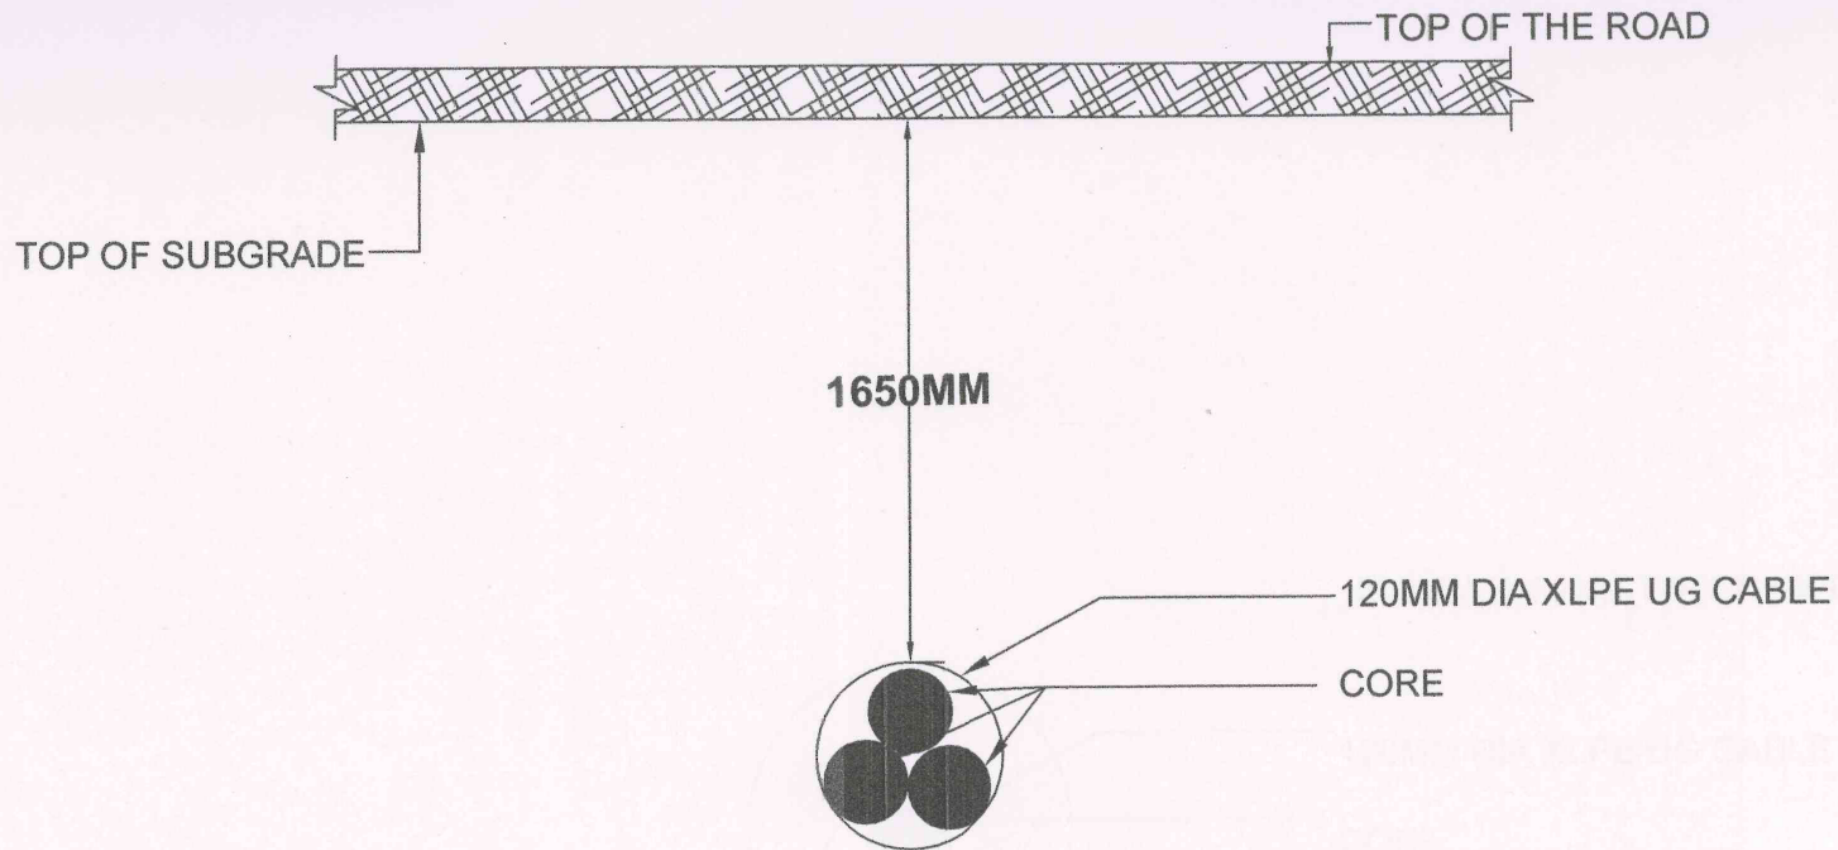

ENCLOSURE TO MINISTRY OF ROAD TRANSPORT & HIGHWAYS LETTER NO.RW/NH-33044/29/2015/S&R(R)(Pt). DATED 22.11.2016


TITLE:

FIGURE - 1 INSTALLATION OF XLPE UG CABLE FOR
ALONG THE ROAD (HDD METHOD) &
PLACE WHERE THE DISTANCE FROM THE CARRIAGE
LEVEL OF CARRIAGE WAY IS LESS THAN 15M

APPLICANT:

THE EXECUTIVE ENGINEER

O&M, TANGEDCO
TINDIVANAM

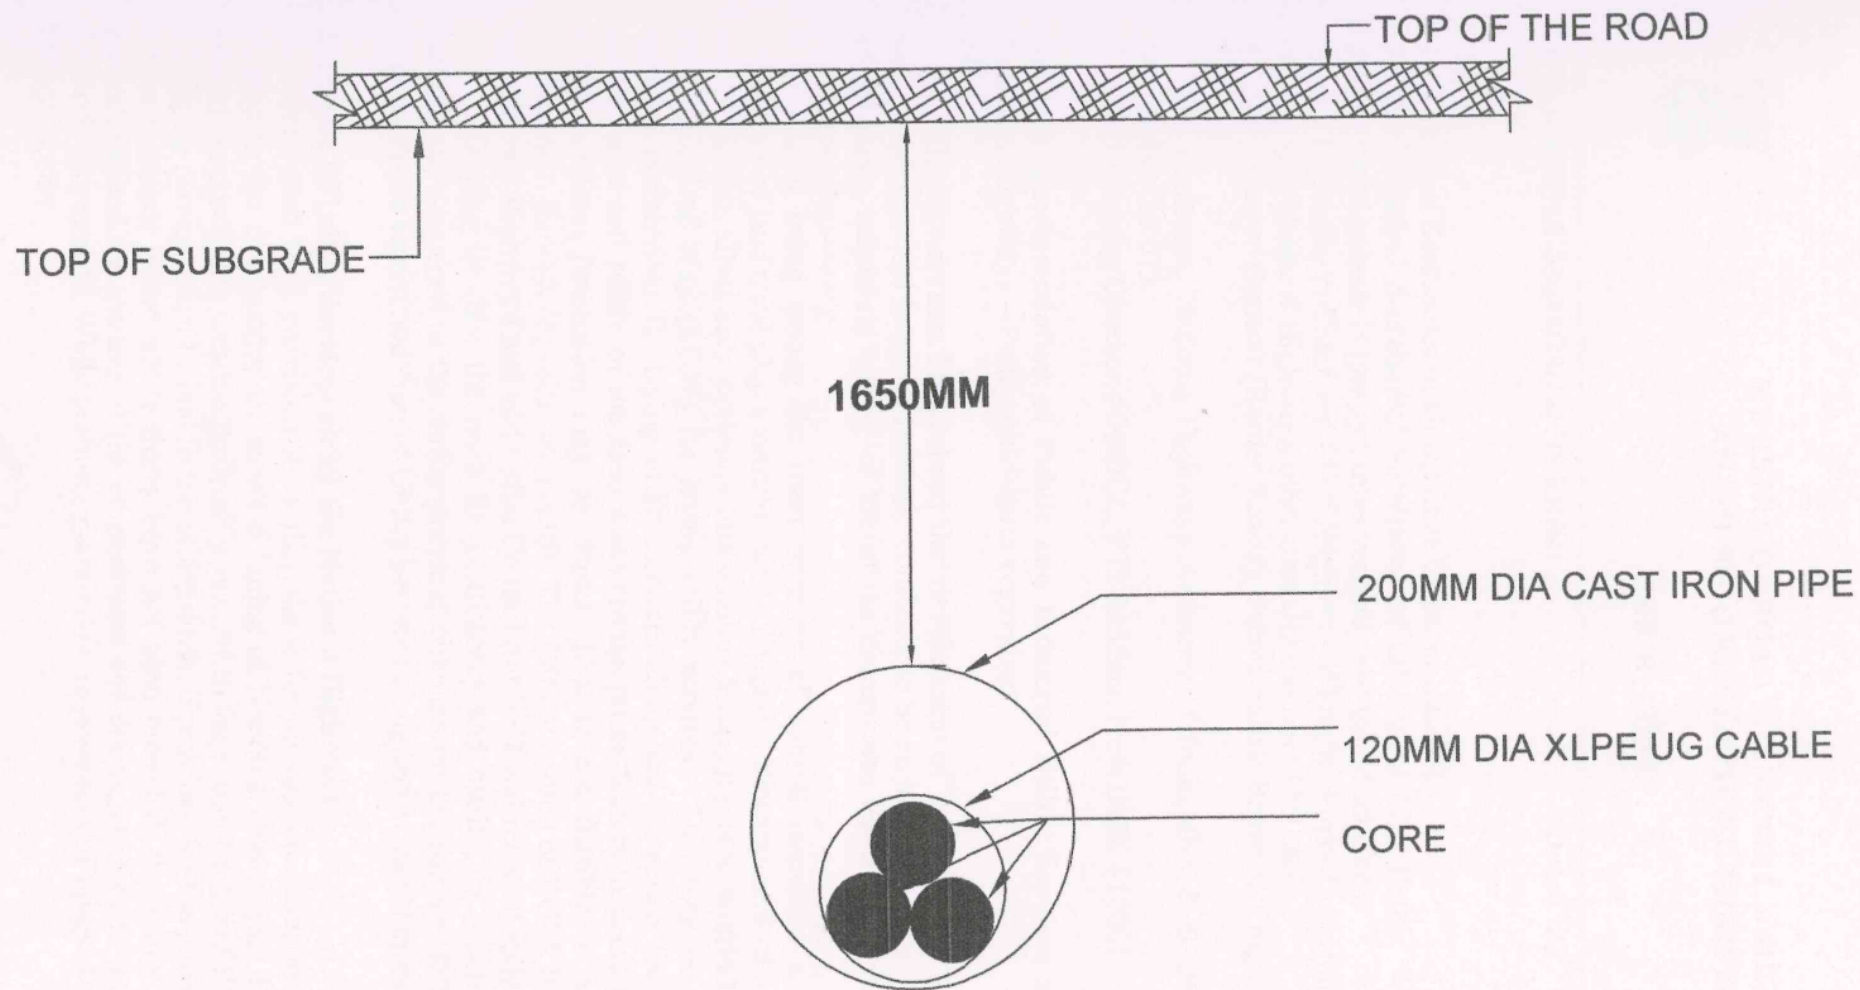

ENCLOSURE TO MINISTRY OF ROAD TRANSPORT & HIGHWAYS LETTER NO.RW/NH-33044/29/2015/S&R(R)(Pt). DATED 22.11.2016

TITLE:

FIGURE - 1 INSTALLATION OF XLPE UG CABLE FOR
CROSSING THE ROAD (HDD METHOD) &
PLACE WHERE THE DISTANCE FROM THE CARRIAGE
LEVEL OF CARRIAGE WAY IS LESS THAN 15M

APPLICANT:

THE EXECUTIVE ENGINEER

O&M, TANGEDCO
TINDIVANAM