



भारतीय राष्ट्रीय राजमार्ग प्राधिकरण
(सड़क परिवहन और राजमार्ग मंत्रालय, भारत सरकार)
National Highways Authority of India
(Ministry of Road Transport & Highways, Government of India)
क्षेत्रीय कार्यालय, मदुरै / Regional Office, Madurai

दूसरा व तीसरी तल, विजय कृष्ण प्लाज़ा, संख्या-1, लेक एरिया, मेलूर मेन रोड, माट्टुतावनी, मदुरै- 625 107
2nd & 3rd Floor, Vijay Krishna Plaza, No.1, Lake Area, Melur Main Road, Mattuthavani, Madurai-625 107
दूरभाष/ Tele : +91-452-258 8999 वेब / Website : www.nhai.gov.in ई-मेल/ E-mail: romadurai@nhai.org



NHAI/15018/4.2/01/2024/RO Madurai/E-227947/ 324

21st March, 2024

INVITATION OF PUBLIC COMMENTS

विषय: भाराराप्रा - क्षे.का. मदुरै- पकाई, डिंडिगल - Two Laning with Paved Shoulders of Dindigul-Theni Section from Km 2/750 to Km 73/400 of NH-45E and Theni-Kumili Section from Km 215/000 to Km 273/600 of NH 220 in the State of Tamil Nadu - Proposed Laying of 400 mm Dia DI Water Supply Pipeline along NH from Km 93+020 to Km 94+380 (LHS)- 1360 m and 400 mm DI water From Km 97+468 to Km 98+738 (1270 m) and crossing with MS Case pipeline Dia 620 mm & Water pipe with 400 mm Dia at Km 98+738 by HDD Method- Invitation of Public Comments - Reg.

प्रसंग: 1.PD, Dindigul Lr.No - NHAI/PIU/DGL/11014/10/NH-183/NOC/2024/E-227947/356 dt.20.02.2024.(received on 21.02.2024)

2.PD, Dindigul Lr.No. - NHAI/PIU/DGL/11014/10/NH-183/NOC/E-227947/2023/2667 dt.09.12.2023.

The proposal received from PD,Dindigul vide Lr.No- NHAI/PIU/DGL/11014/10/NH-183/NOC/2024/E-227947/356 dt.20.02.2024 there by requesting permission Proposed Laying of Water Supply Pipeline along NH from Km 93+020 to Km 94+380 (LHS)- 1360 m and from Km 97+468 to Km 98+738 (LHS) -1270 m and crossing with MS Case pipeline Dia 620 mm & Water pipe with 400 mm Dia at Km 98+738 by HDD Method of Dindigul-Theni Section from Km 2/750 to Km 73/400 of NH-45E and Theni-Kumili Section from Km 215/000 to Km 273/600 of NH 220 in the state of Tamil Nadu as proposed by Commissioner, Chinnamanur Municipality, Chinnamanur.

Accordingly, as per Policy Guidelines issued by Ministry vide letter No. RW/NH-33044/29/2015/S&R(R) dated 22.11.2016, the application is being uploaded on public domain for 30 days for seeking claims and objections (on grounds of public inconvenience, safety and general public interest).

In view of the above, comments of the public on the above proposal is invited to the below mentioned address:

Regional Officer,
National Highways Authority of India,
No.2nd & 3rd Floor, Vijay Krishna Plaza,
No.1, Lake Area, Melur Main Road, Mattuthavani,
Madurai - 625 007.

मेहेंद्र मीना
21/03/24

महेन्द्र मीना | Mahendra Meena
प्रबंधक (तक) | Manager (Tech)
क्षे.का. मदुरै | RO Madurai

संलग्न: As above

प्रतिलिपि:

1. The NIC, New Delhi - for uploading in the Ministry's website.
2. The PD, Dindigul- for information.



भारतीय राष्ट्रीय राजमार्ग प्राधिकरण
(सड़क परिवहन और राजमार्ग मंत्रालय, भारत सरकार)
National Highways Authority of India
(Ministry of Road Transport & Highways, Government of India)

परियोजना कार्यान्वयन इकाई - डिंडिगल / Project Implementation Unit - Dindigul
प्लॉट नं.1, ऐश्वर्यम हाइट्स, इंदिरा नगर, सेन्मनाइकेनपट्टी (पो), थाडिकोम्बु रोड, डिंडिगल - 624 004
Plot No.1, Aishwaryam Heights, Indira Nagar, Sennamanaickenpatti (P.O), Thadikombu Road, Dindigul - 624 004
दूरभाष / Tele : +91-451 2904199 वेब / Web : www.nhai.org ई-मेल / E-mail : piudindigul@nhai.org, dindigulpiu@gmail.com



NHAI/PIU/DGL/11014/10/NH-183/NOC/2024/E-227947/356

20.02.2024

सेवामें | To,

The Regional Officer,
National Highways Authority of India
Melur Main Road, Mattuthavani,
Madurai - 625 107.

विषय | Sub: NHAI, PIU, Dindigul - Two Laning with Paved Shoulders of Dindigul-Theni Section from Km 2/750 to Km 73/400 of NH-45E and Theni-Kumili Section from Km 215/000 to Km 273/600 of NH 220 in the State of Tamil Nadu - **Proposed Laying of 400 mm Dia DI Water Supply Pipeline along NH from Km 93+020 to Km 94+380 (LHS)- 1360 m and 400 mm DI water From Km 97+468 to Km 98+738 (1270 m) and crossing with MS Case pipeline Dia 620 mm & Water pipe with 400 mm Dia at Km 98+738 by HDD Method - "In-Principle" Approval Requested - Compliance Submitted-Reg.**

प्रसंग | Ref:

- 1) Commissioner, Chinnamanur Municipality, Chinnamanur, Lr. No. NIL dt. 29.09.2023 (Received on 12.10.2023).
- 2) This office Lr. No. NHAI/PIU/DGL/11014/10/DTK/NOC/2023/2239 dated 12.10.2023.
- 3) RE, M/s Theme Engineering Services Pvt Ltd., Theni vide Lr. No. THEME/ NHAI/Dindigul-Kumili/2023-24/743 dated 19.10.2023 (received on 26.10.2023).
- 4) This office Lr. No. NHAI/PIU/DGL/11014/10/NH-183/NOC/2023/2390 dt. 03.11.2023.
- 5) RO-Madurai Office observations dated 22.11.2023 through E File No. 227947.
- 6) Compliance received from Applicant vide letter dated 06.12.2023 (Received on 07.12.2023).
- 7) This office E File No. 227947 dated 09.12.2023.
- 8) RO-Madurai observations dated 11.01.2024.
- 9) Modified proposal submitted by Applicant vide Lr. No. NIL dt. 12.02.2024 (Received on 13.02.2024).
- 10) LN Malviya Projects Pvt Ltd., Lr. No. LNMIPPL/NHAI/Dindigul-Kumili/2023-24/35 dated 19.02.2024 (Received on 20.02.2024).

महोदय | Sir,

With reference to the subject NOC proposal submitted by Chinnamanur Municipality Commissioner towards laying of 400 mm Dia DI Water Supply Pipeline along NH from Km 93+020 to Km 94+380 (LHS)- 1360 m and 400 mm DI water From Km 97+468 to Km 98+738 (1270 m) and crossing with MS Case pipeline Dia 620 mm & Water pipe with 400 mm Dia at Km 98+738 by HDD Method, this office had recommended for "In-Principle" approval vide ref.4th cited based on the comments of Supervision Consultant vide ref.3rd cited.

2) In turn, the Competent Authority vide ref. 5th cited has communicated few observations and the same was communicated to the Applicant vide this office E Mail dated 23.11.2023. Accordingly, the Applicant, Commissioner, Chinnamanur Municipality vide letter ref. 6th cited has submitted the compliances duly attending the observations of RO-Madurai along with revised drawings/strip plans.



L.N. MALVIYA INFRA PROJECTS PVT.LTD.

Project Office: No.1438/11 W3, Amman Nagar,
Nippon Furniture Street, Palanichettipatti,
Theni-625531, Tamilnadu

E-mail: dindigulkumililun@gmail.com. Website: www.lninfra.com

Our Ref: LNMIPPL/NHAI/Dindigul-Kumili/2023-24/35

Date: 19.02.2024

To,

The DGM (Tech)-cum-The Project Director,
National Highway Authority of India,
Project Implementation Unit,
Plot No: 1, Aishwarya Heights, Indira Nagar,
Chennammanaickanpatti (PO), Thadikombu Road,
Dindigul- 624 004.

Email: dindigulpiu@gmail.com

Sub: "Consultancy services for Supervision Consultants (SC) of Operation & Maintenance of Two laning with paved shoulder of Dindigul-Theni- Kumili section from Km: 2.750 to Km: 136.543 of NH-183 (Old NH-45E & 220) in the state of Tamil Nadu": **Proposed laying of 150mm DI Water supply pipeline along NH from Km. 93.020 to Km. 94.380 (LHS) - 1360m and 400mm DI Water supply pipeline from Km. 97.468 to Km. 98.738 (LHS) - 1270m and crossing at Km. 98.738 by HDD method - NOC Permission - Compliance Submitted - Reg.**

Ref: NHAI, PIU letter No:

NHAI/PIU /DGL/11014/10/DTK/NOC/2023/329 Dated: 25.01.2024.

Dear Sir,

Reference made to the NHAI, PIU letter No: 329 regarding the modified proposal received from the Commissioner, Chinnamanur Municipality for laying of 150mm dia. DI water supply pipeline along NH from Km. 93.020 to Km. 94.380 (LHS) - 1360m and 400mm dia. DI water supply pipeline from Km. 97.468 to Km. 98.738 (LHS) - 1270m and crossing at Km. 98.738 by HDD method. We inspected the site and submitting our reply /comments as under:

The submitted proposal has been reviewed and found satisfactory in accordance to the MoRTH Circular No. RW/NH-III-34044/27/2005-S&R dated 22.11.2016. Accordingly, we are here with recommending that, the permission for the afore said proposal can be issued by the Authority.

This is for your kind information and necessary actions please.

Thanking you our best and assuring services at all times.

Yours Sincerely,


K Jayachandran, 19/02/24

Highway Maintenance cum Resident Engineer,

For M/s L N Malviya Infra Projects Pvt., Ltd.,
Theni

Encl: As above-one set of proposal

Copy to: 1. M/s L N Malviya Infra Projects Pvt. Ltd, Bhopal

Head Office: T-10, 3rd Floor, City Centre, Press Complex, Plot No.1, M. P. Nagar, Zone-I, Bhopal (M.P.) 462 011, Tel./Fax: 0755-4295421, Mob.: 9826452711, 7773000871, 9617777944. E-mail: lnmalviya@rediffmail.com, website: www.lninfra.com

भारतीय राष्ट्रीय राजमार्ग प्राधिकरण
(सड़क परिवहन और राजमार्ग मंत्रालय, भारत सरकार)
National Highways Authority of India
(Ministry of Road Transport & Highways, Government of India)

परियोजना कार्यान्वयन इकाई - दिंडिगल / Project Implementation Unit - Dindigul
कॉट नं. 1, ऐश्वर्यम हाइट्स, इंदिरा नगर, सेन्नमनाईकेनपट्टी (पी), थडिकोम्बु रोड, दिंडिगल - 624 004
Plot No.1, Aishwaryam Heights, Indira Nagar, Sennamanaisickenpatti (P.O), Thadikombu Road, Dindigul - 624 004
दूरभाष / Tele: +91-451 2504109 वेब / Web: www.nhai.org ईमेल / Email: piudindigul@nhai.org, dindigulpiu@gmail.com



NHAI/PIU/DGL/11014/10/DTK/NOC/2023/329

15.02.2024

To,

Authorized Signatory,
M/s LN Malviya Infra Project Pvt Ltd.,
No.1438 /11 W3, Amman Nager,
Nippon Furniture Street,
Palanichettipatti, Theni - 625 531.

Sub: NHAI - PIU, Dindigul - Two Laning with Paved Shoulders of Dindigul-Theni Section from Km 2/750 to Km 73/400 of NH-45E and Theni-Kumuli Section from Km 215/000 to Km 273/600 of NH 220 in the State of Tamil Nadu - **Proposed Laying of 400 mm Dia DI Water Supply Pipeline along NH from Km 93+020 to Km 94+380 (LHS)- 1360 m and 400 mm DI water From Km 97+468 to Km 98+738 (1270 m) and crossing with MS Case pipeline Dia 620 mm & Water pipe with 400 mm Dia at Km 98+738 by HDD Method - NOC Permission - Compliance Submitted by Applicant- Reg.**

Ref: 1) The Commissioner, Chinnamanur Municipality, Chinnamanur Lr. No. NIL dt 29.09.2023 (Received on 12.10.2023).
2) This office Lr. No. NHAI/PIU/DGL/11014/10/DTK/NOC/2023/2239 dated 12.10.2023.
3) RE, M/s Theme Engineering Services Pvt Ltd., Theni vide Lr. No. THEME/ NHAI/Dindigul-Kumili/2023-24/743 dated 19.10.2023 (received on 26.10.2023).
4) This office Lr. No. NHAI/PIU/DGL/11014/10/DTK/NOC/2023/2390 dated 03.11.2023.
5) Your office letter ROC No. 1280/2022/E1 dated 06.12.2023 (received on 07.12.2023)
6) This office E File No. 227947 dated 09.12.2023.
7) RO-Madurai observations dated 11.01.2024.
8) E Mail communicated to Applicant
9) Modified proposal submitted by Applicant vide Lr. No. NIL dt. 12.02.2024 (Received on 13.02.2024).

Sir,

The Commissioner, Chinnamanur Municipality, Chinnamanur vide letter ref. 9th cited has submitted modified proposal towards the **Proposed Laying of 400 mm Dia DI Water Supply Pipeline along NH from Km 93+020 to Km 94+380 (LHS)- 1360 m and 400 mm DI water From Km 97+468 to Km 98+738 (1270 m) and crossing with MS Case pipeline Dia 620 mm & Water pipe with 400 mm Dia at Km 98+738 by HDD Method in Theni District** duly complying with the observations of RO-Madurai (ref.7th cited) to this office for recommendation. Accordingly, the instant proposal is hereby forwarded with a request to furnish suitable comments/recommendation after duly examining the proposal. One set of Proposal submitted by the Commissioner, Chinnamanur Municipality, Theni District is enclosed.

2) It is requested to inspect the site and examine the proposal as per extant Guidelines and furnish the reply/comments at the earliest.

Encl: As above.


Yours Sincerely,

(Vishnu V Mohan)
Manager (Tech.,)
For Project Director

Copy to: - The Commissioner, Chinnamanur Municipality, Chinnamanur - for kind information.

D:\NOC\Balance D-T-K - NOC\TWAD - Chinnamanur Municipality\PD Lr to TL reg Verification - Puthupatty HPCL.docx

CROSS - SECTION OF THE NH 183

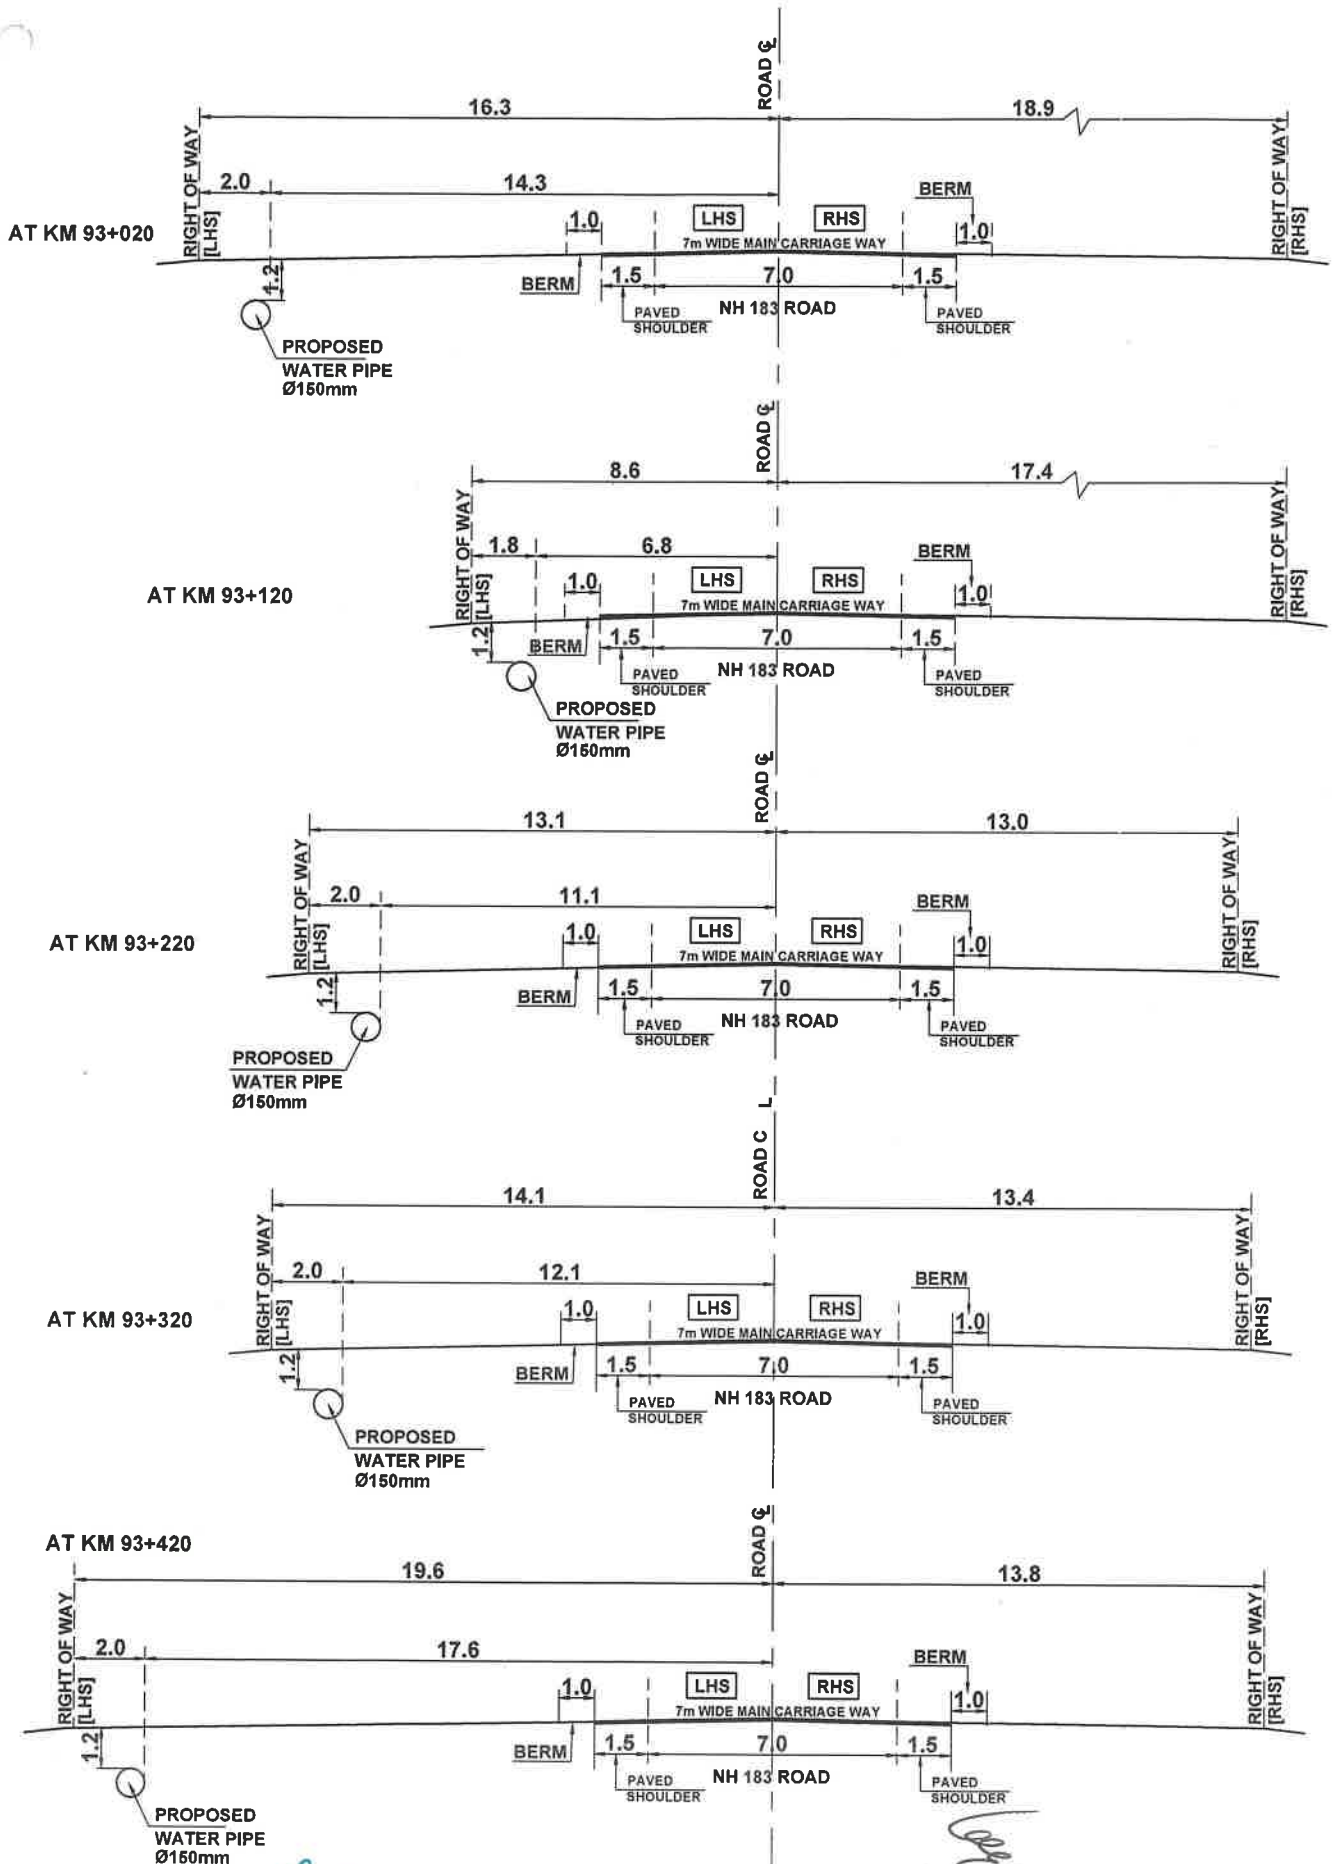


DGM (T) & PROJECT DIRECTOR
NHAI, PIU, DINDIGUL.

COMMISSIONER
CHINNAMANUR MUNICIPALITY


SHEET NO. 1-1

CROSS - SECTION OF THE NH 183


AT KM 93+520

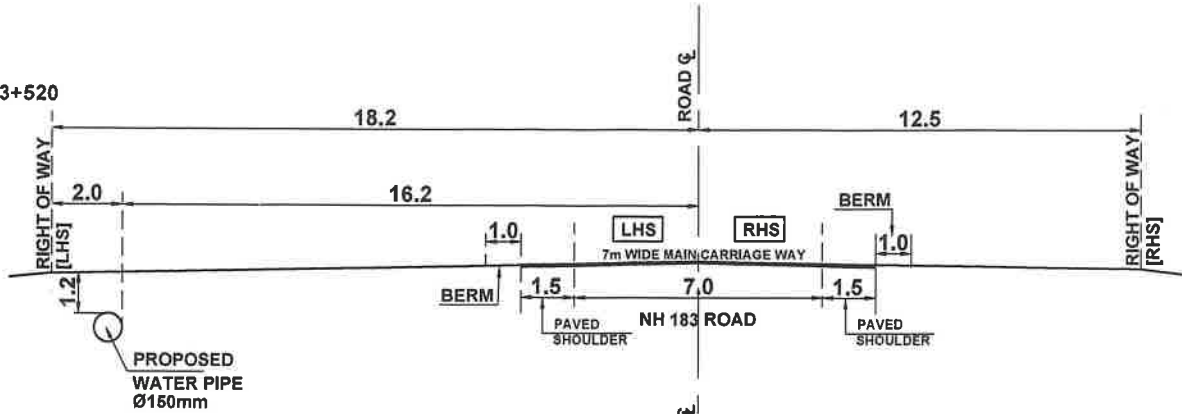


AT KM 93+620

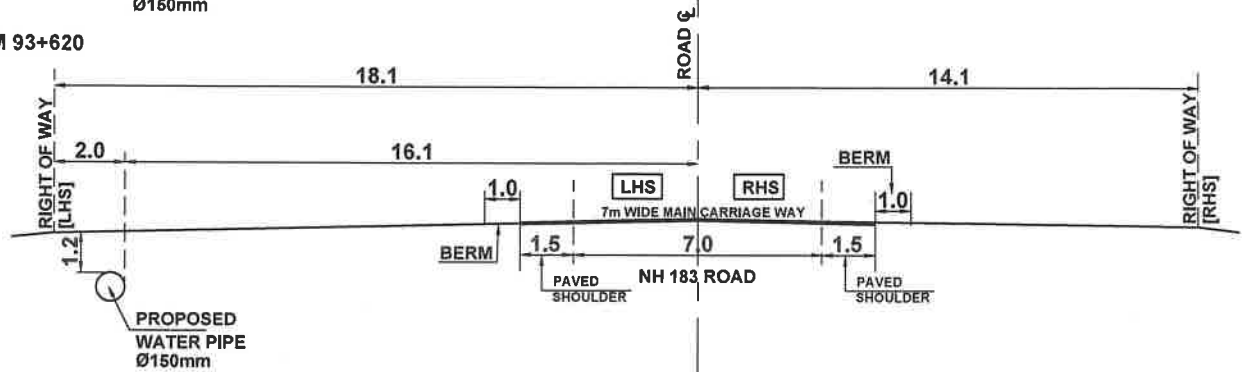


AT KM 93+720

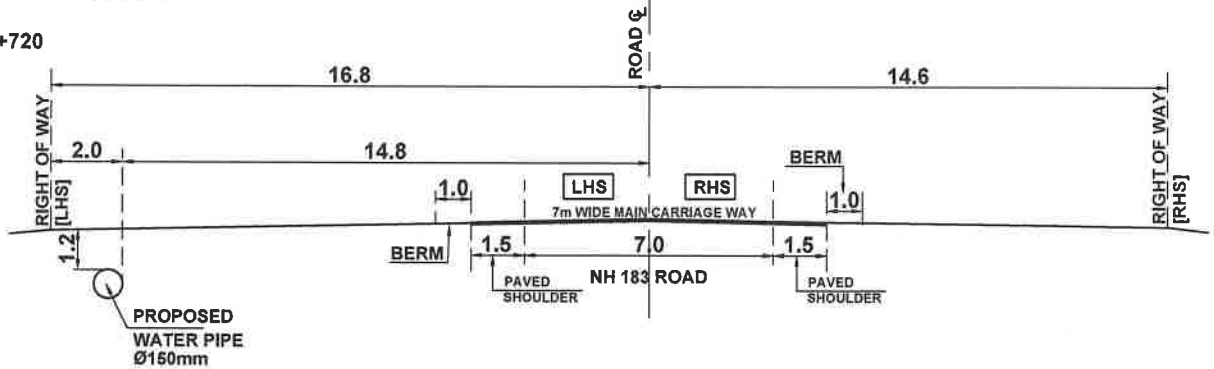

AT KM 98+820

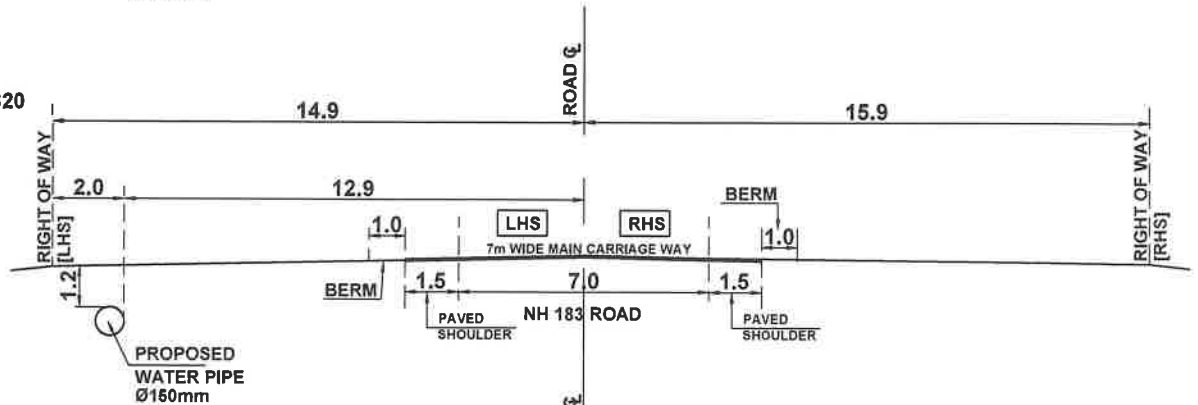

AT KM 93+920

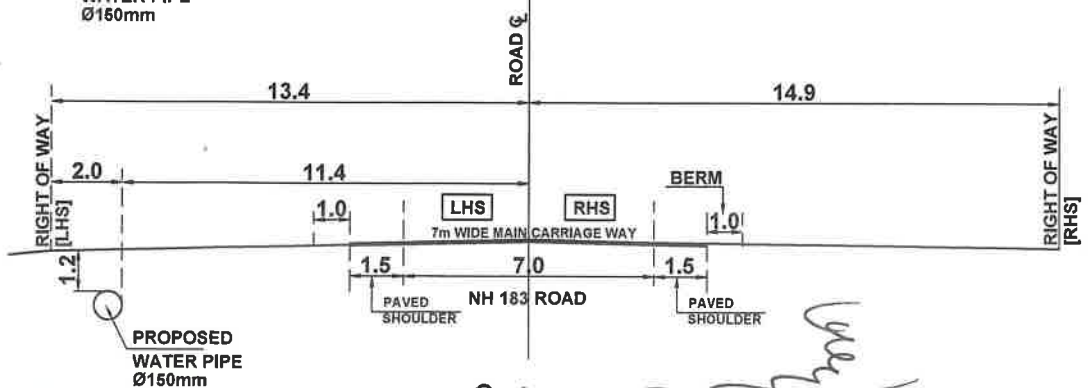


DGM (T) & PROJECT DIRECTOR
NHAI, PIU, DINDIGUL.

COMMISSIONER
CHINNAMANUR MUNICIPALITY


SHEET NO. 1-2

CROSS - SECTION OF THE NH 183

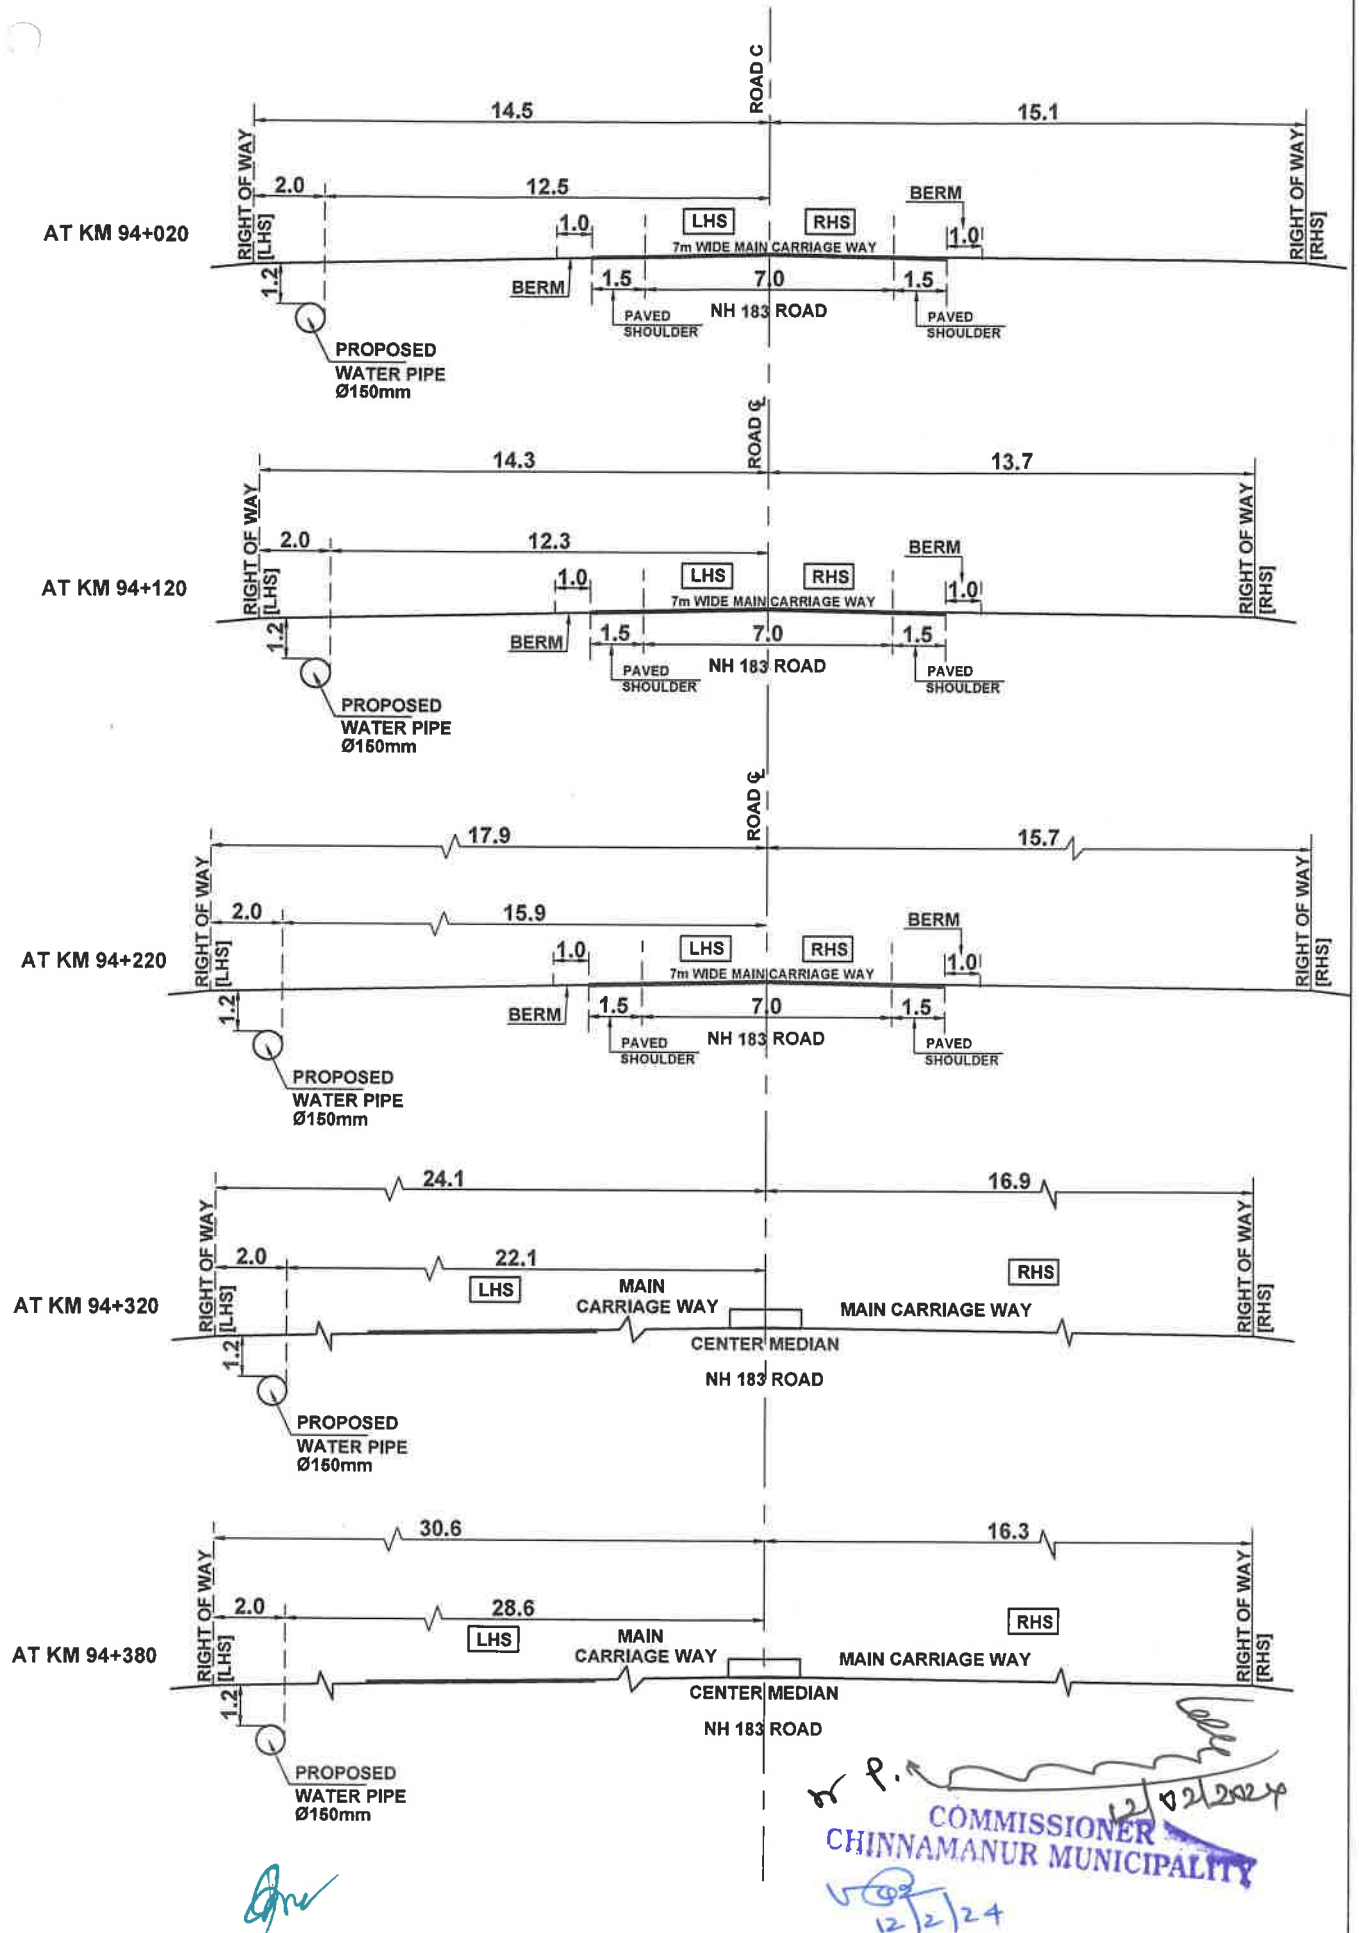

COMMISSIONER
CHINNAMANUR MUNICIPALITY

**METHODOLOGY SHOWING THE PROPOSED LAYING OF Ø150mm DI WATER PIPE LINE ALONG ROW OF NH 183
FROM KM 93+020 TO KM 94+380 OF Ø150mm DI PIPE.
BY OPEN TRENCH METHOD**

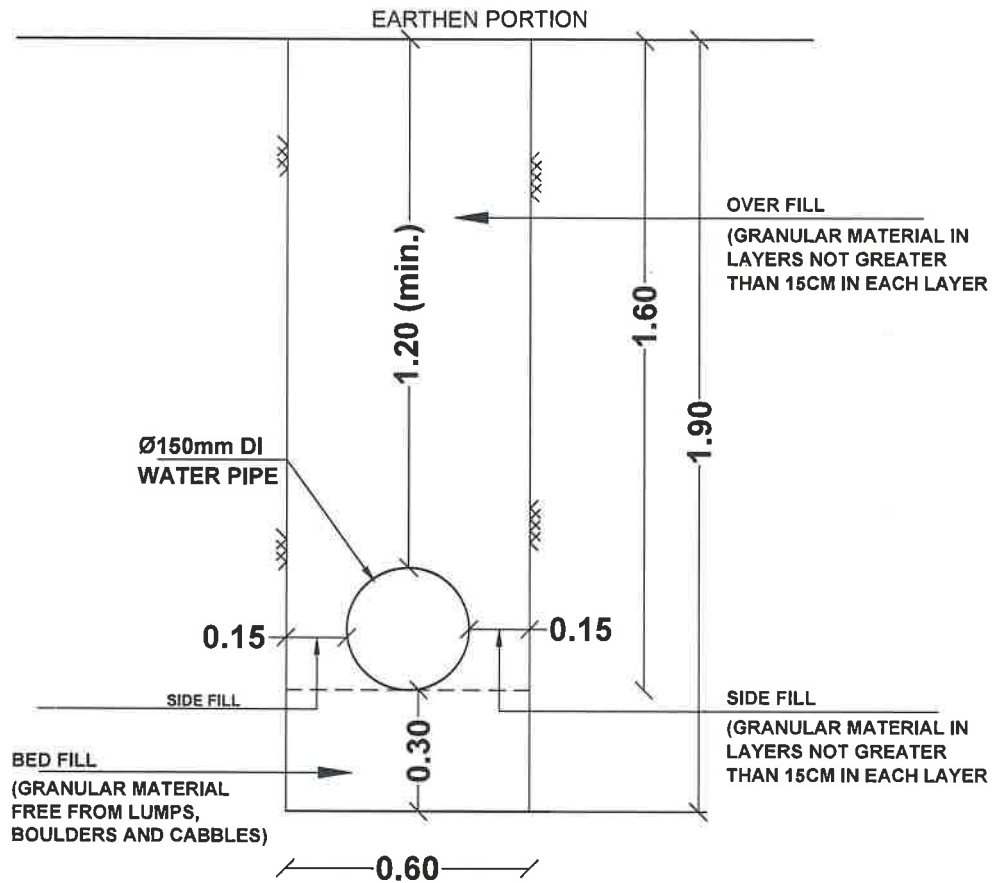


**OPEN TRENCH METHOD
ALONG THE ROW FROM KM 93+020 TO KM 94+380**

[Signature]
**DGM (T) & PROJECT DIRECTOR
NHAI, PIU, DINDIGUL.**

[Signature]
**COMMISSIONER
CHINNAMANUR MUNICIPALITY**
12/02/2024


CROSS - SECTION OF THE NH 183

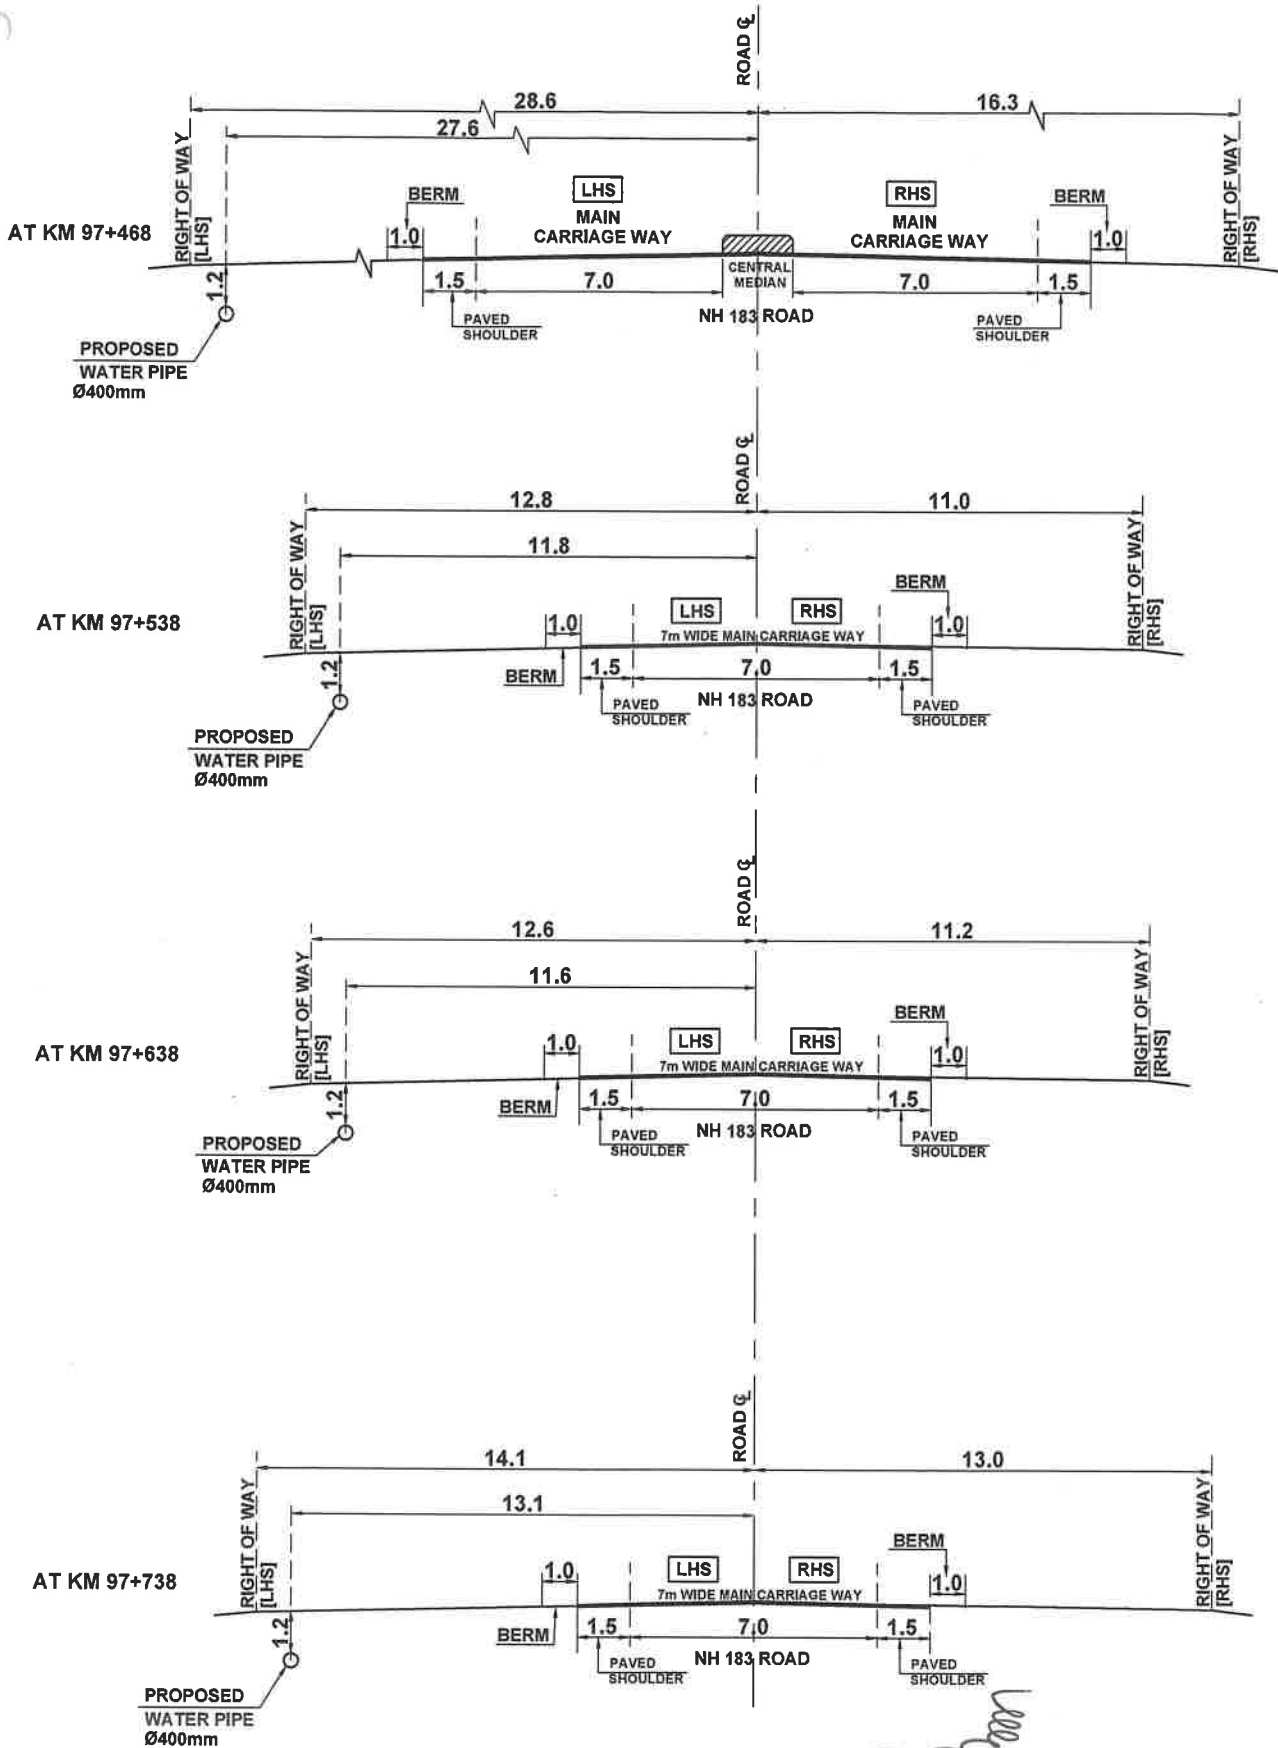

DGM (T) & PROJECT DIRECTOR
NHAI, PIU, DINDIGUL.

COMMISSIONER
CHINNAMANUR MUNICIPALITY
12/2/24

CROSS - SECTION OF THE NH 183

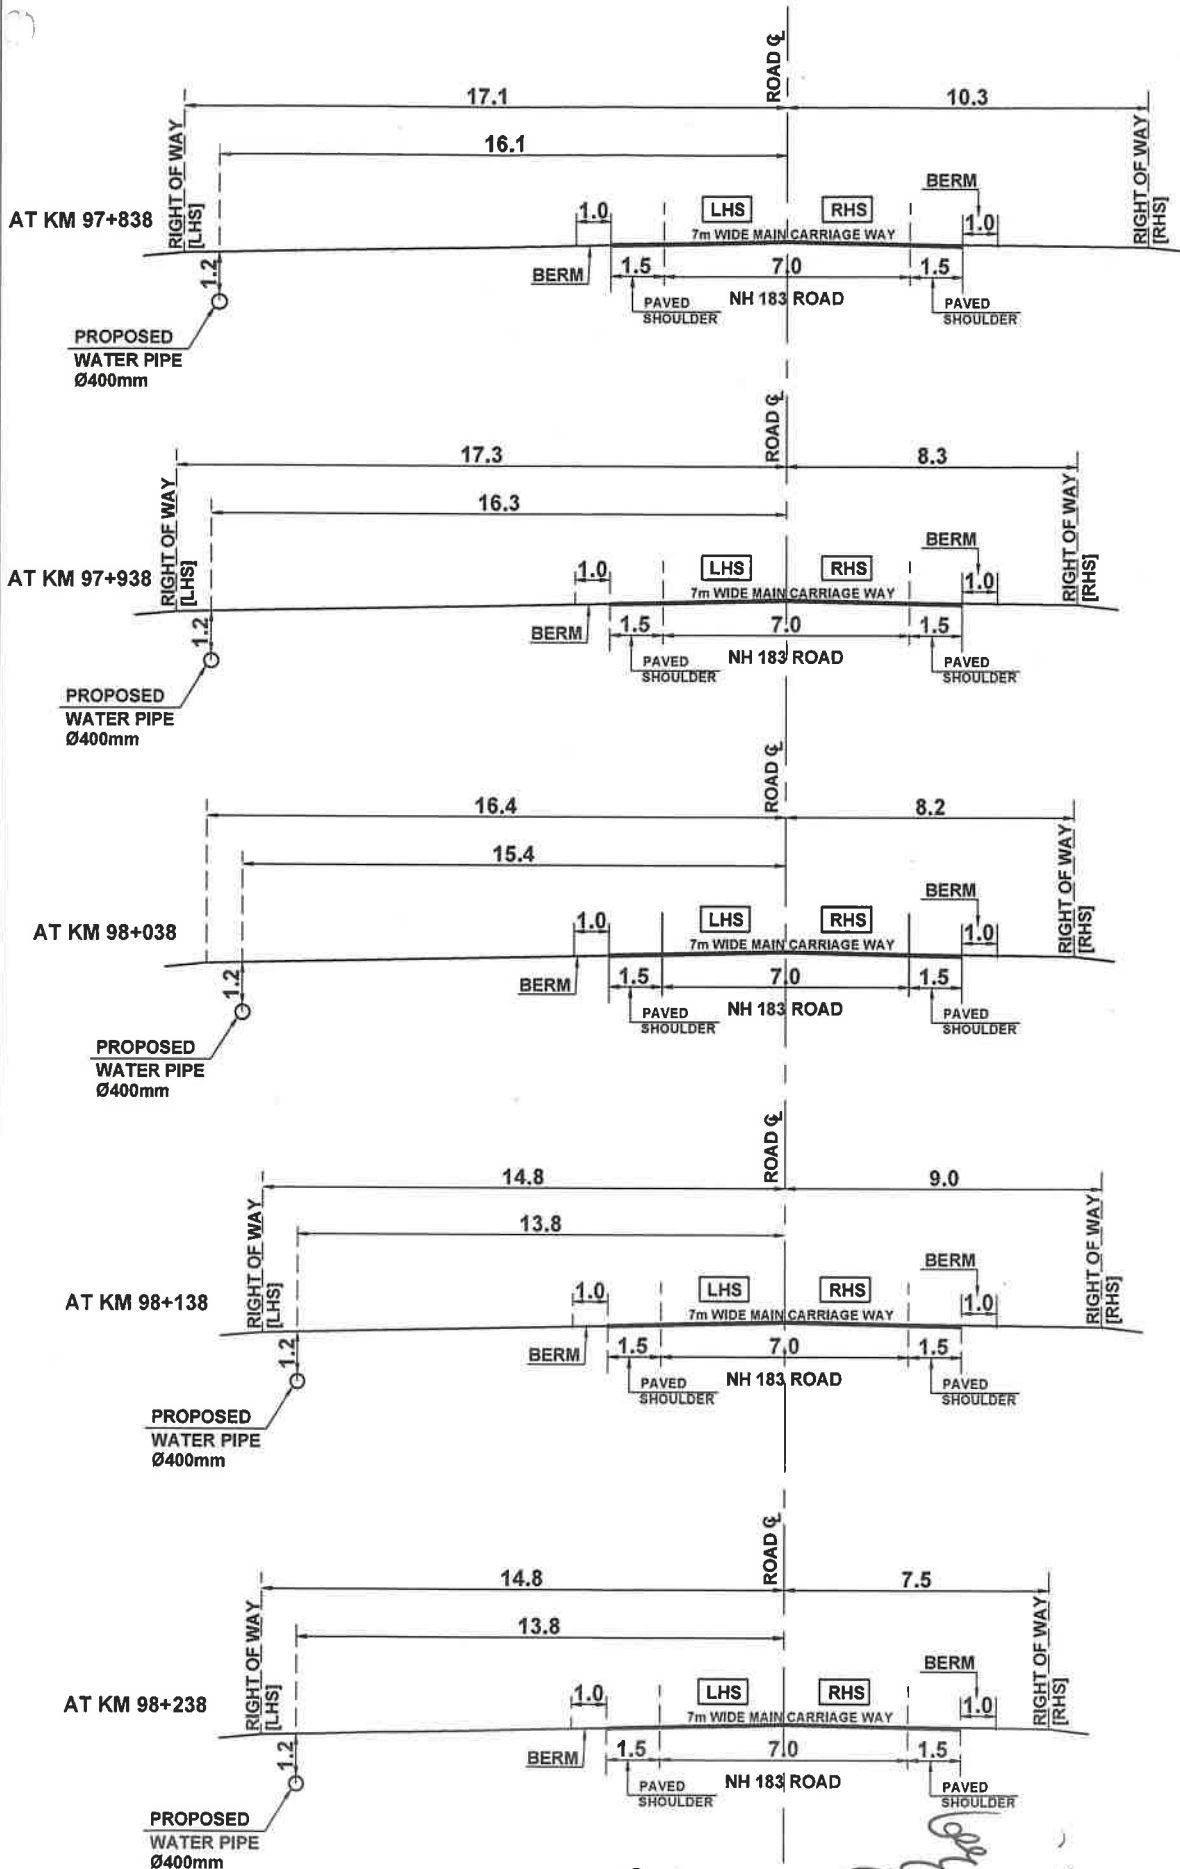


DGM (T) & PROJECT DIRECTOR
NHAI, PIU, DINDIGUL.

COMMISSIONER
CHINNAMANUR MUNICIPALITY


SHEET NO. 2-2

CROSS - SECTION OF THE NH 183


AT KM 98+338

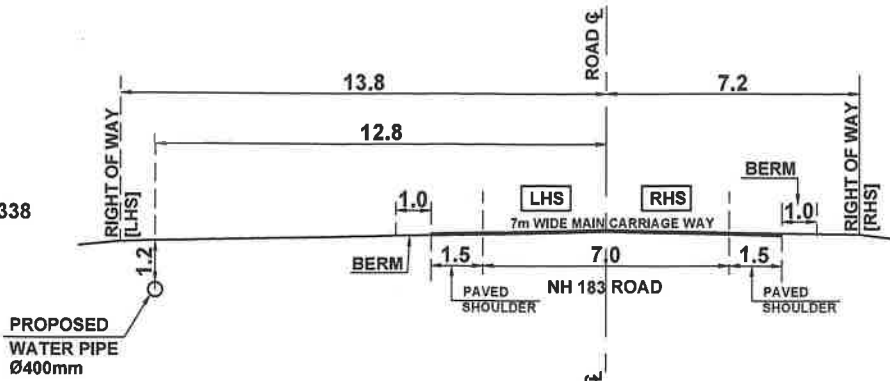


AT KM 98+438

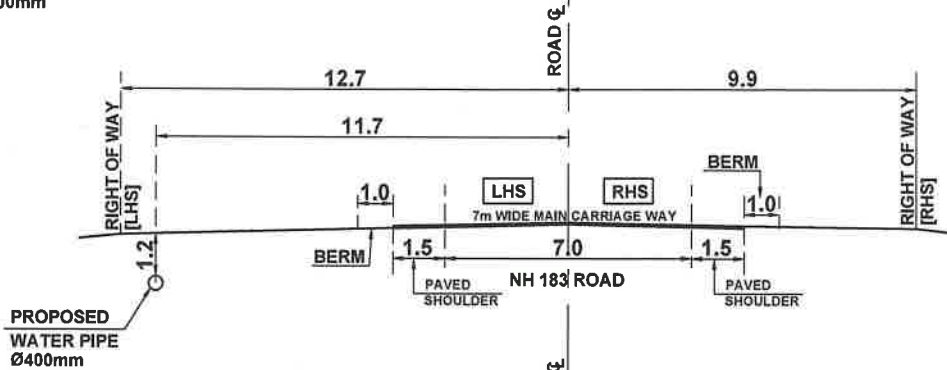


AT KM 98+538

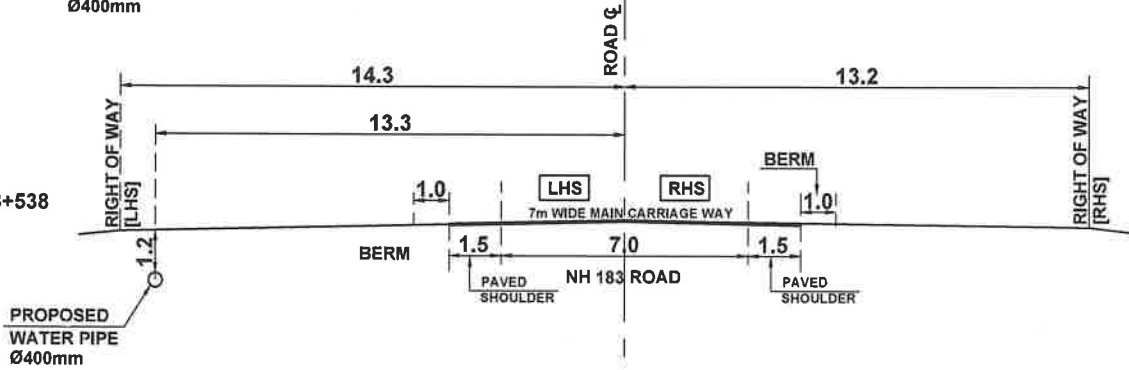

AT KM 98+638

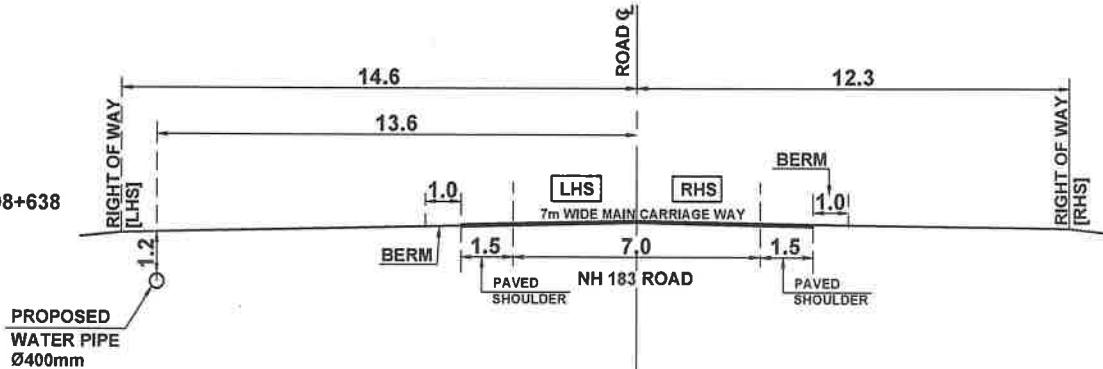

AT KM 98+738



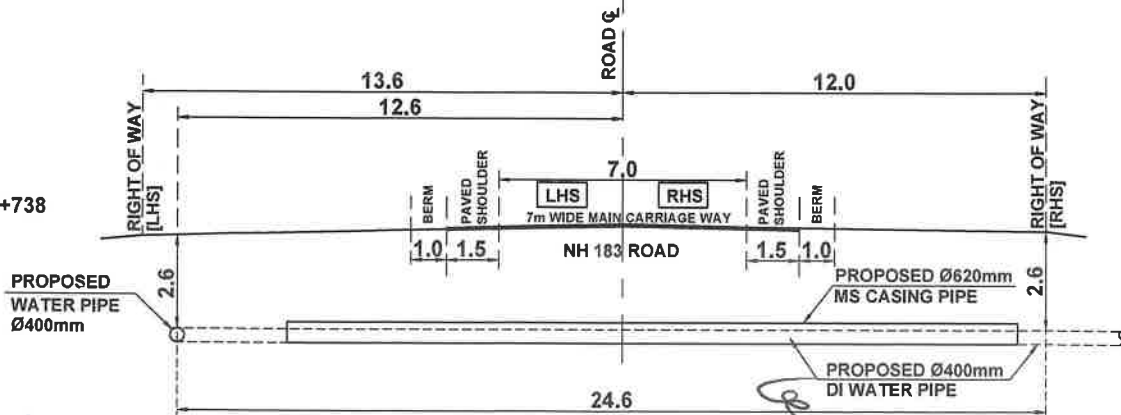


DGM (T) & PROJECT DIRECTOR
NHAI, PIU, DINDIGUL.

COMMISSIONER
CHINNAMANUR MUNICIPALITY

SHEET NO. 2-3



**METHODOLOGY SHOWING THE PROPOSED LAYING OF Ø400mm DI WATER PIPE
ACROSS THE NH 183 IN CASING PIPE OF Ø620mm AT KM 98+738 BY HDD METHOD**

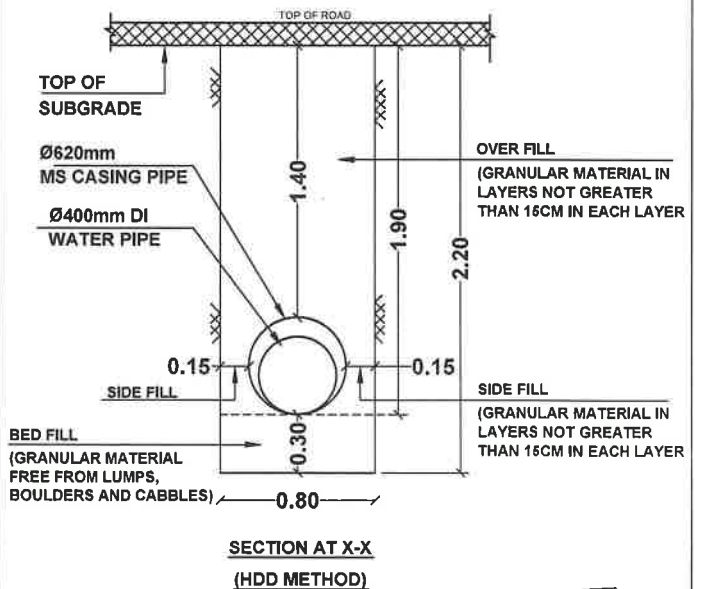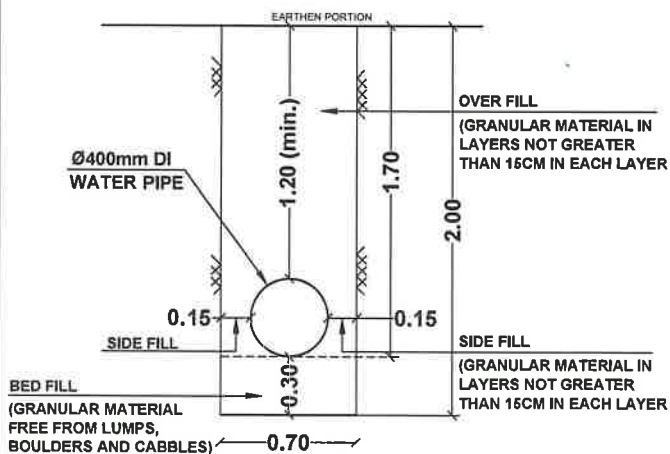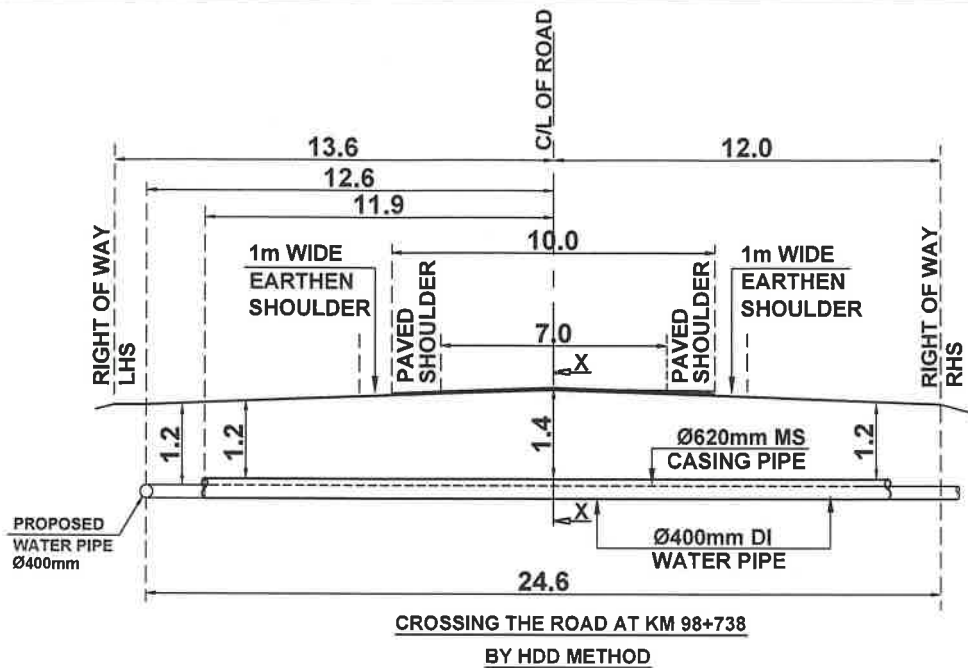

**DGM (T) & PROJECT DIRECTOR
NHAI, PIU, DINDIGUL.**

**COMMISSIONER
CHINNAMANUR MUNICIPALITY**

ROUTE PLAN SHOWING THE PROPOSED LAYING OF WATER PIPE LINE ALONG THE ROW OF NH 183 FROM KM 93+020 TO KM 94+380 (DINDIGUL - KUMILI SECTION) ON LHS IN CHINNAMANUR CITY MUNICIPAL, THENI DISTRICT, TAMIL NADU

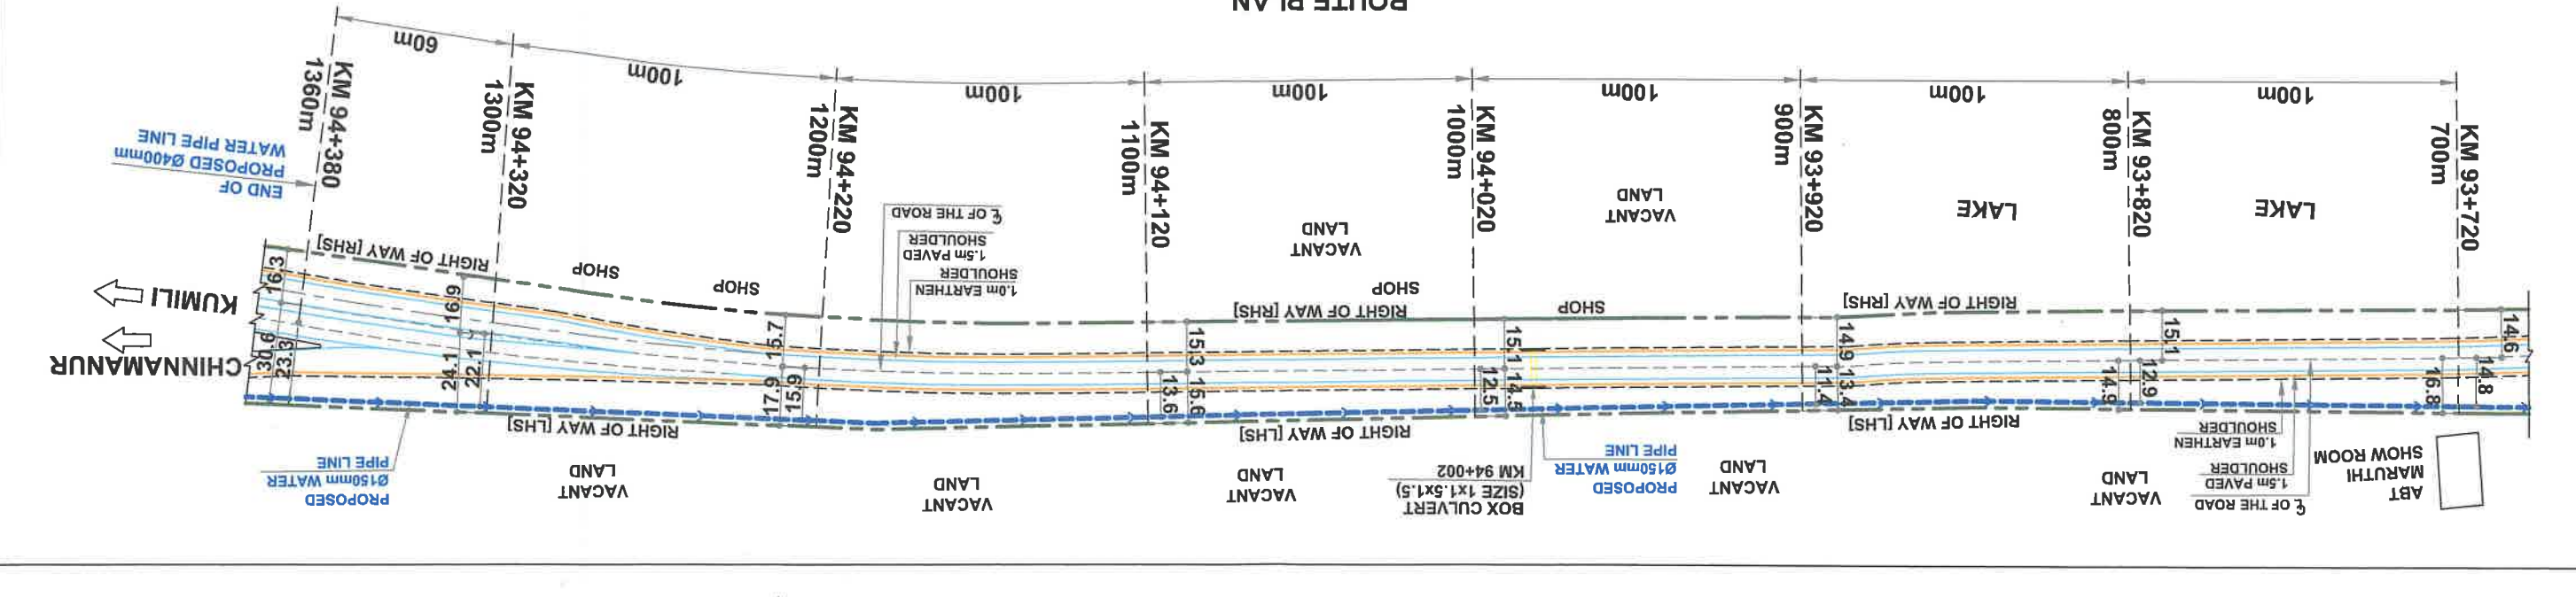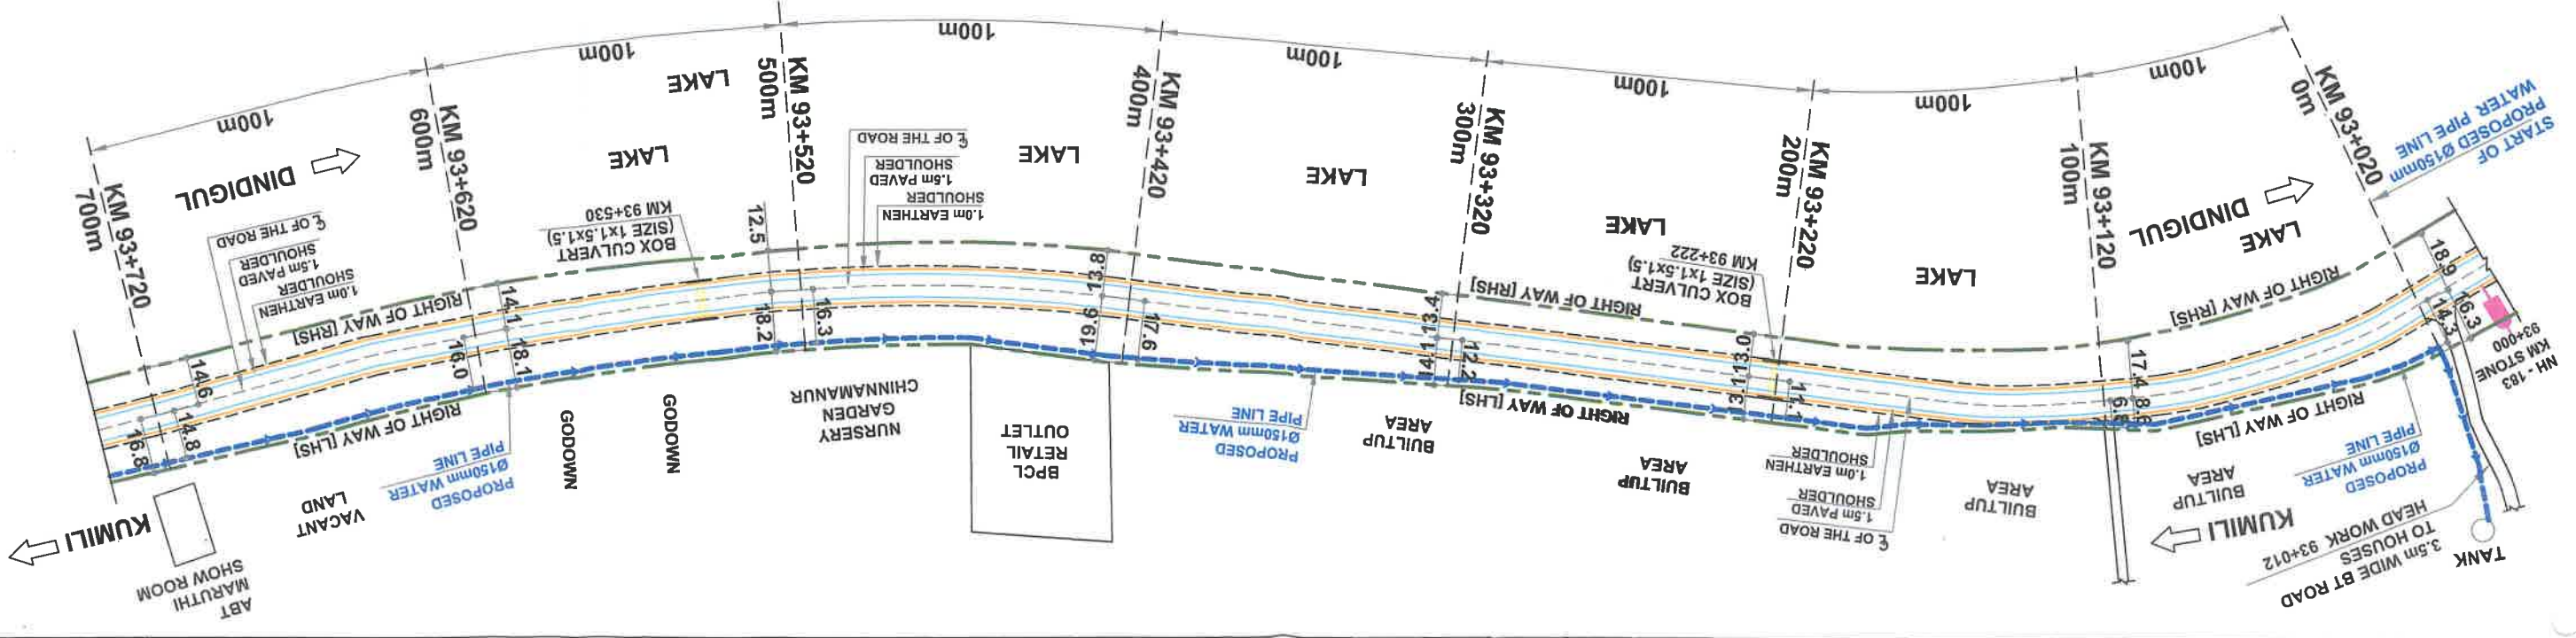



ROUTE PLAN
SCALE 1: 2000

- REFERENCE
- PROPOSED UG WATER PIPE LINE
 - NH 183
 - R OF THE ROAD
 - RIGHT OF WAY

DCM (T) & PROJECT DIRECTOR
NHAI, PIU, DINDIGUL.

APPLICANT'S SIGNATURE
COMMISSIONER
CHINNAMANUR MUNICIPALITY
12/02/2024
12/12/24

ROUTE PLAN SHOWING THE PROPOSED LAYING OF WATER PIPE LINE ALONG THE ROW OF NH 183 FROM KM 97+468 TO KM 98+738
(DINDIGUL - KUMILI SECTION) ON LHS AND CROSSING AT KM 98+738 IN CHINNAMANUR CITY MUNICIPAL, THENI DISTRICT, TAMIL NADU

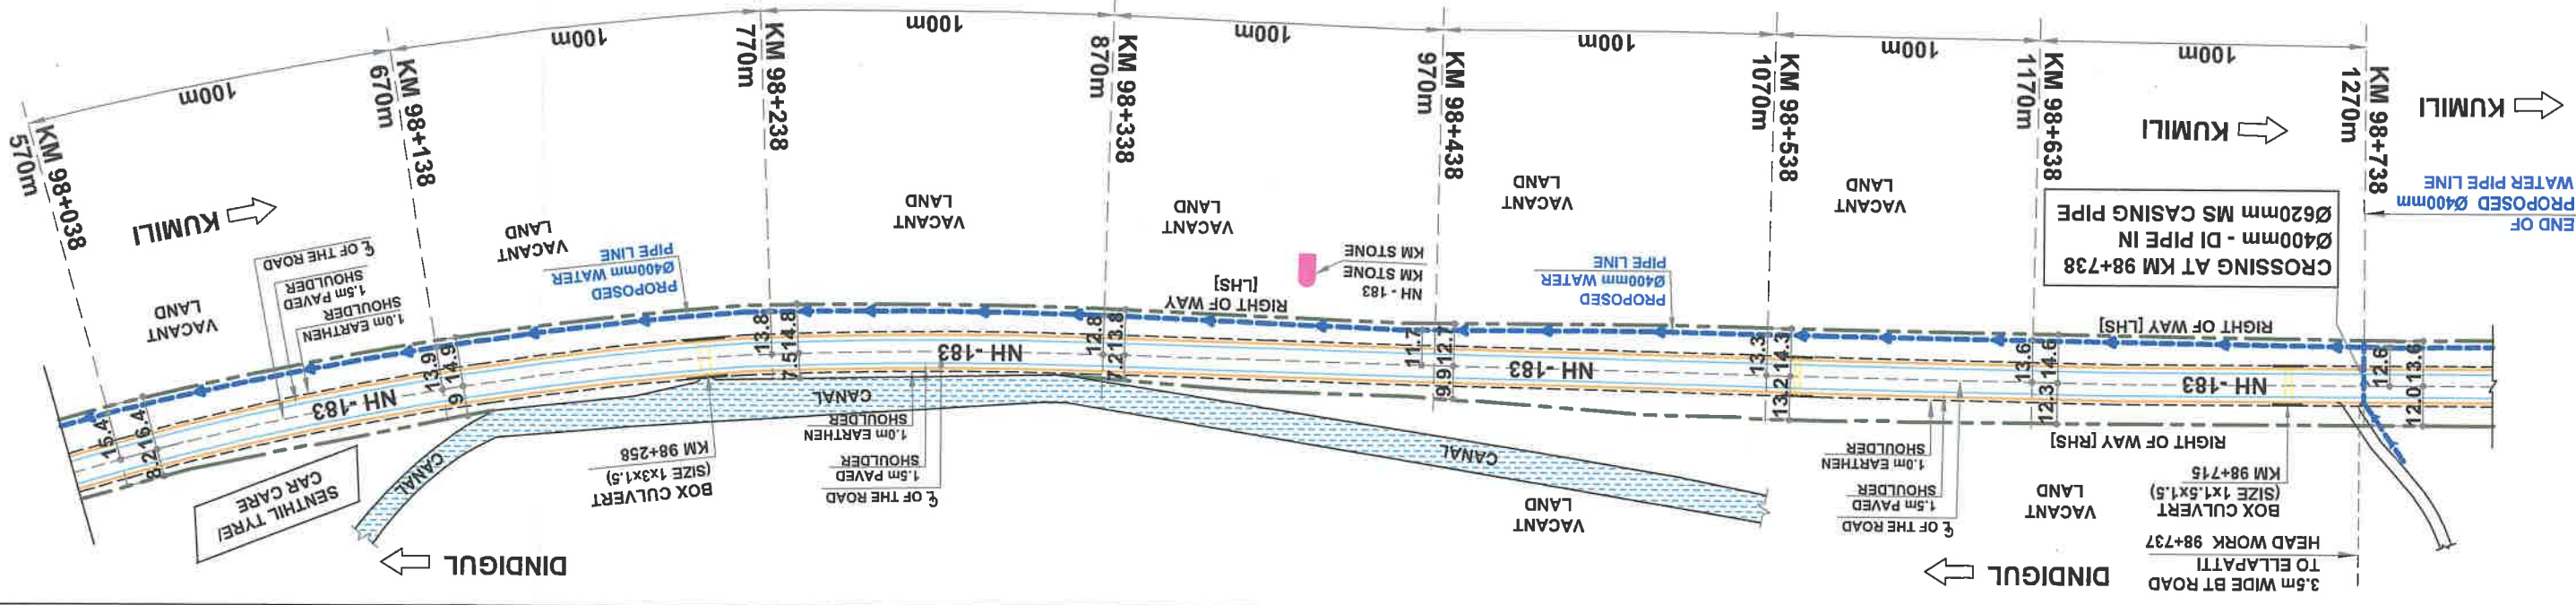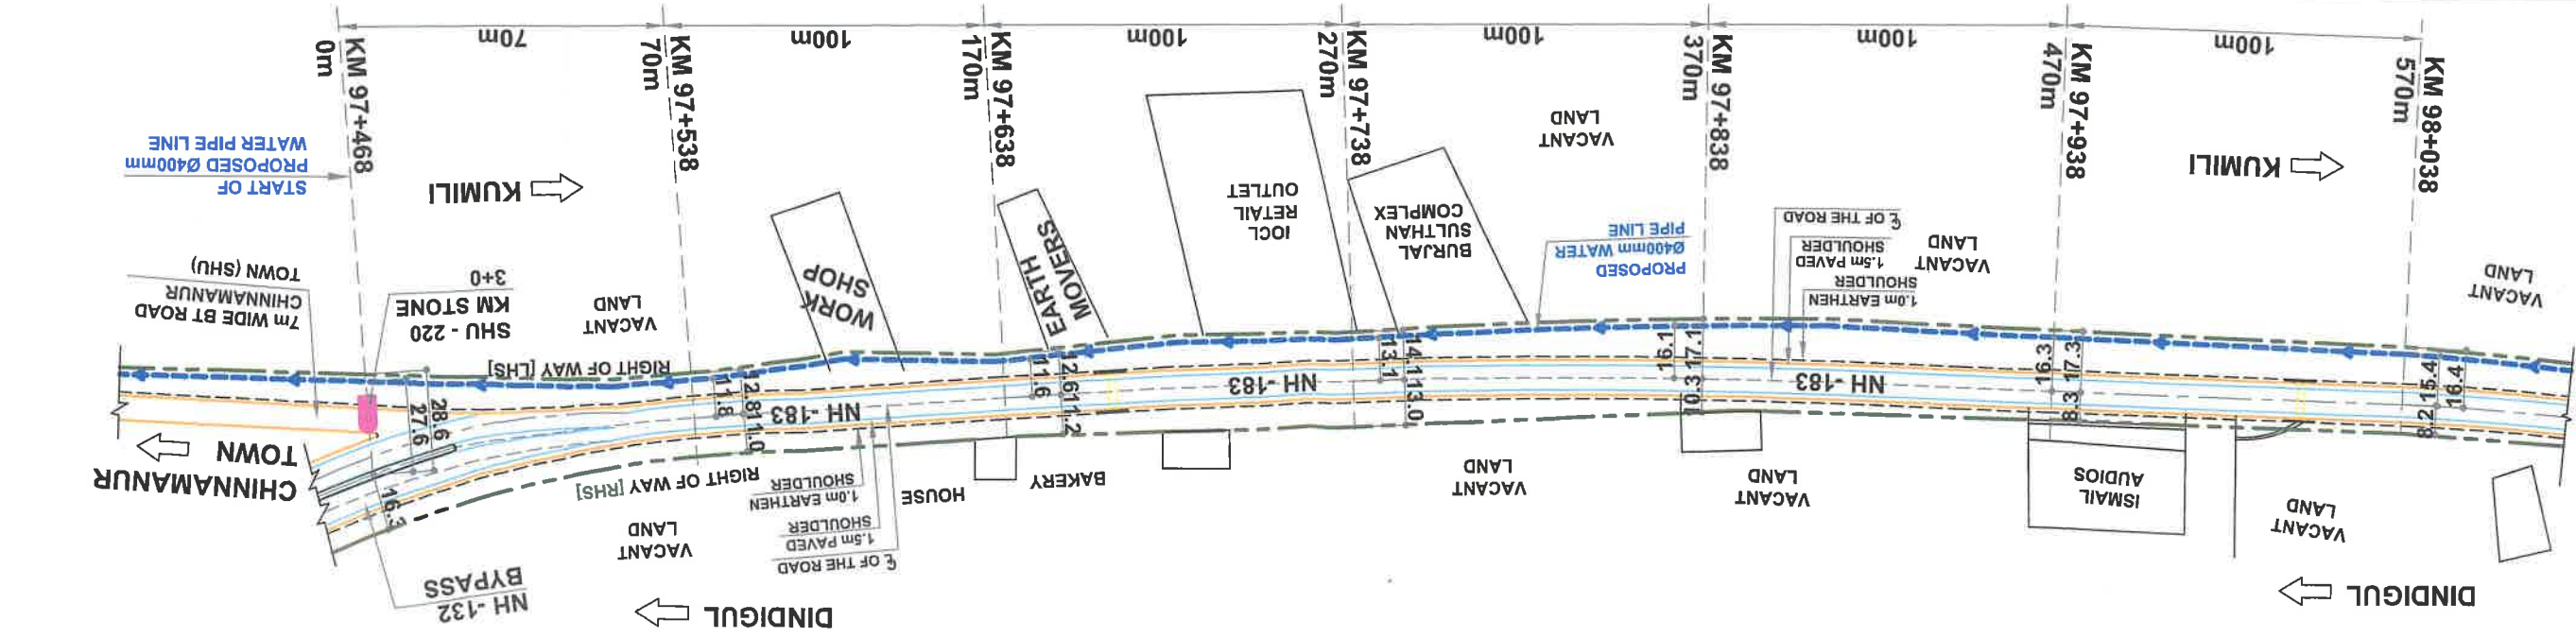

ROUTE PLAN
SCALE 1: 2000

REFERENCE

- PROPOSED UG WATER PIPE LINE
- NH 183
- R OF THE ROAD
- RIGHT OF WAY

DGM (T) & PROJECT DIRECTOR
NHAI, PIU, DINDIGUL.

APPLICANT'S SIGNATURE

COMMISSIONER
CHINNAMANUR MUNICIPALITY