



**भारतीय राष्ट्रीय राजमार्ग प्राधिकरण**  
(सडक परिवहन और राजमार्ग मंत्रालय, भारत सरकार)  
**National Highways Authority of India**  
(Ministry of Road Transport and Highways, Government of India)  
परियोजना कार्यान्वयन इकाई - चेंगलपट्टु Project Implementation Unit - Chengalpattu  
No. 41/8A, 2/285, वेलचेरी - तांबरम मेडन रोड, सतोषपुरम, मेडवाक्कम, चेंगलपट्टु जिला, तमिलनाडु - 600 073  
No. 41/8A, 2/285, Velachery - Tambaram Main Road, Sathosapuram, Medavakkam, Chennai, Chengalpattu District, Tamil Nadu - 600 073.  
दूरभाष/Phone : 91-44-2274 0156 ई-मेल/E-mail : piuchengalpattu@nhai.org



NHAI/11020/25/2023/PIU.CPT/1195

28<sup>th</sup> June 2023

**Invitation of Public Comments**

**Sub:** NHAI, PIU-Chengalpattu - Highway Administration Tambaram to Tindivanam section of NH-45 from Km.28/000 to Km.121/000 in the State of Tamil Nadu - Construction of New Storm Water Drain by CMDA in Kilambakkam village-Reg.

This has reference to the proposal received by NHAI from CMDA towards construction of storm water drain for a length of 1.002 Km from Km. 32+690 to 33+436 on LHS and from Km.33+008 to 33+264 on RHS in the State of Tamil Nadu.

The details as hereunder:

**i. Along Highway:**

Sl. No.	Chainage		Side	Length (in m)	Vent Size
	From	To			
1	32+690	33+436	LHS	746	1.75m x 1.5m
2	33+008	33+264	RHS	256	3.0m x 1.5m

**ii. Across Highway:**

Sl. No.	Chainage	Length (in m)	Vent Size
1	33+075	256	3.0m x 1.5m

2. As per the guidelines issued by the Ministry vide letter No. RW/NH-33044/29/2015-S&R(R) dated 22.11.2016, the proposal submitted by M/s CMDA will be made available for 30 days seeking Public Comments/Objections and shall be furnished within 30 days from the day of closure of public objections.

In view of the above, comments of the public on the above proposal are invited and may be sent to the below mentioned address:

SUBRAHMA  
NYA  
CHAITHANY  
A  
MAMIDIPUDI

Digitally signed  
by  
SUBRAHMANYA  
CHAITHANYA  
MAMIDIPUDI  
Date: 2023.06.28  
17:12:41 +05'30'

The Project Director  
Project Implementation Unit-Chengalpattu  
National Highways Authority of India  
(Ministry of Road, Transport & Highways)  
No. 41/8A, 2/285, Second Floor,  
Velachery-Tambaram Main Road,  
Santhoshapuram, Medavakkam,  
Chengalpattu District, Tamil Nadu.  
Pin Code - 600 073.


Encl: Layout

**Yours faithfully,**  
Digitally signed by  
SUBRAHMANYA  
CHAITHANYA  
MAMIDIPUDI  
Date: 2023.06.28  
17:13:07 +05'30'  
**(M.S. Chaithanya),**  
**DGM(T) & Project Director.**

Copy to:

1. NHAI website
2. The NIC, New Delhi - for uploading in the Ministry's website.
3. Regional Officer, NHAI, Chennai - for kind information
4. The Superintending Engineer I, CW, CMDA, Egmore.



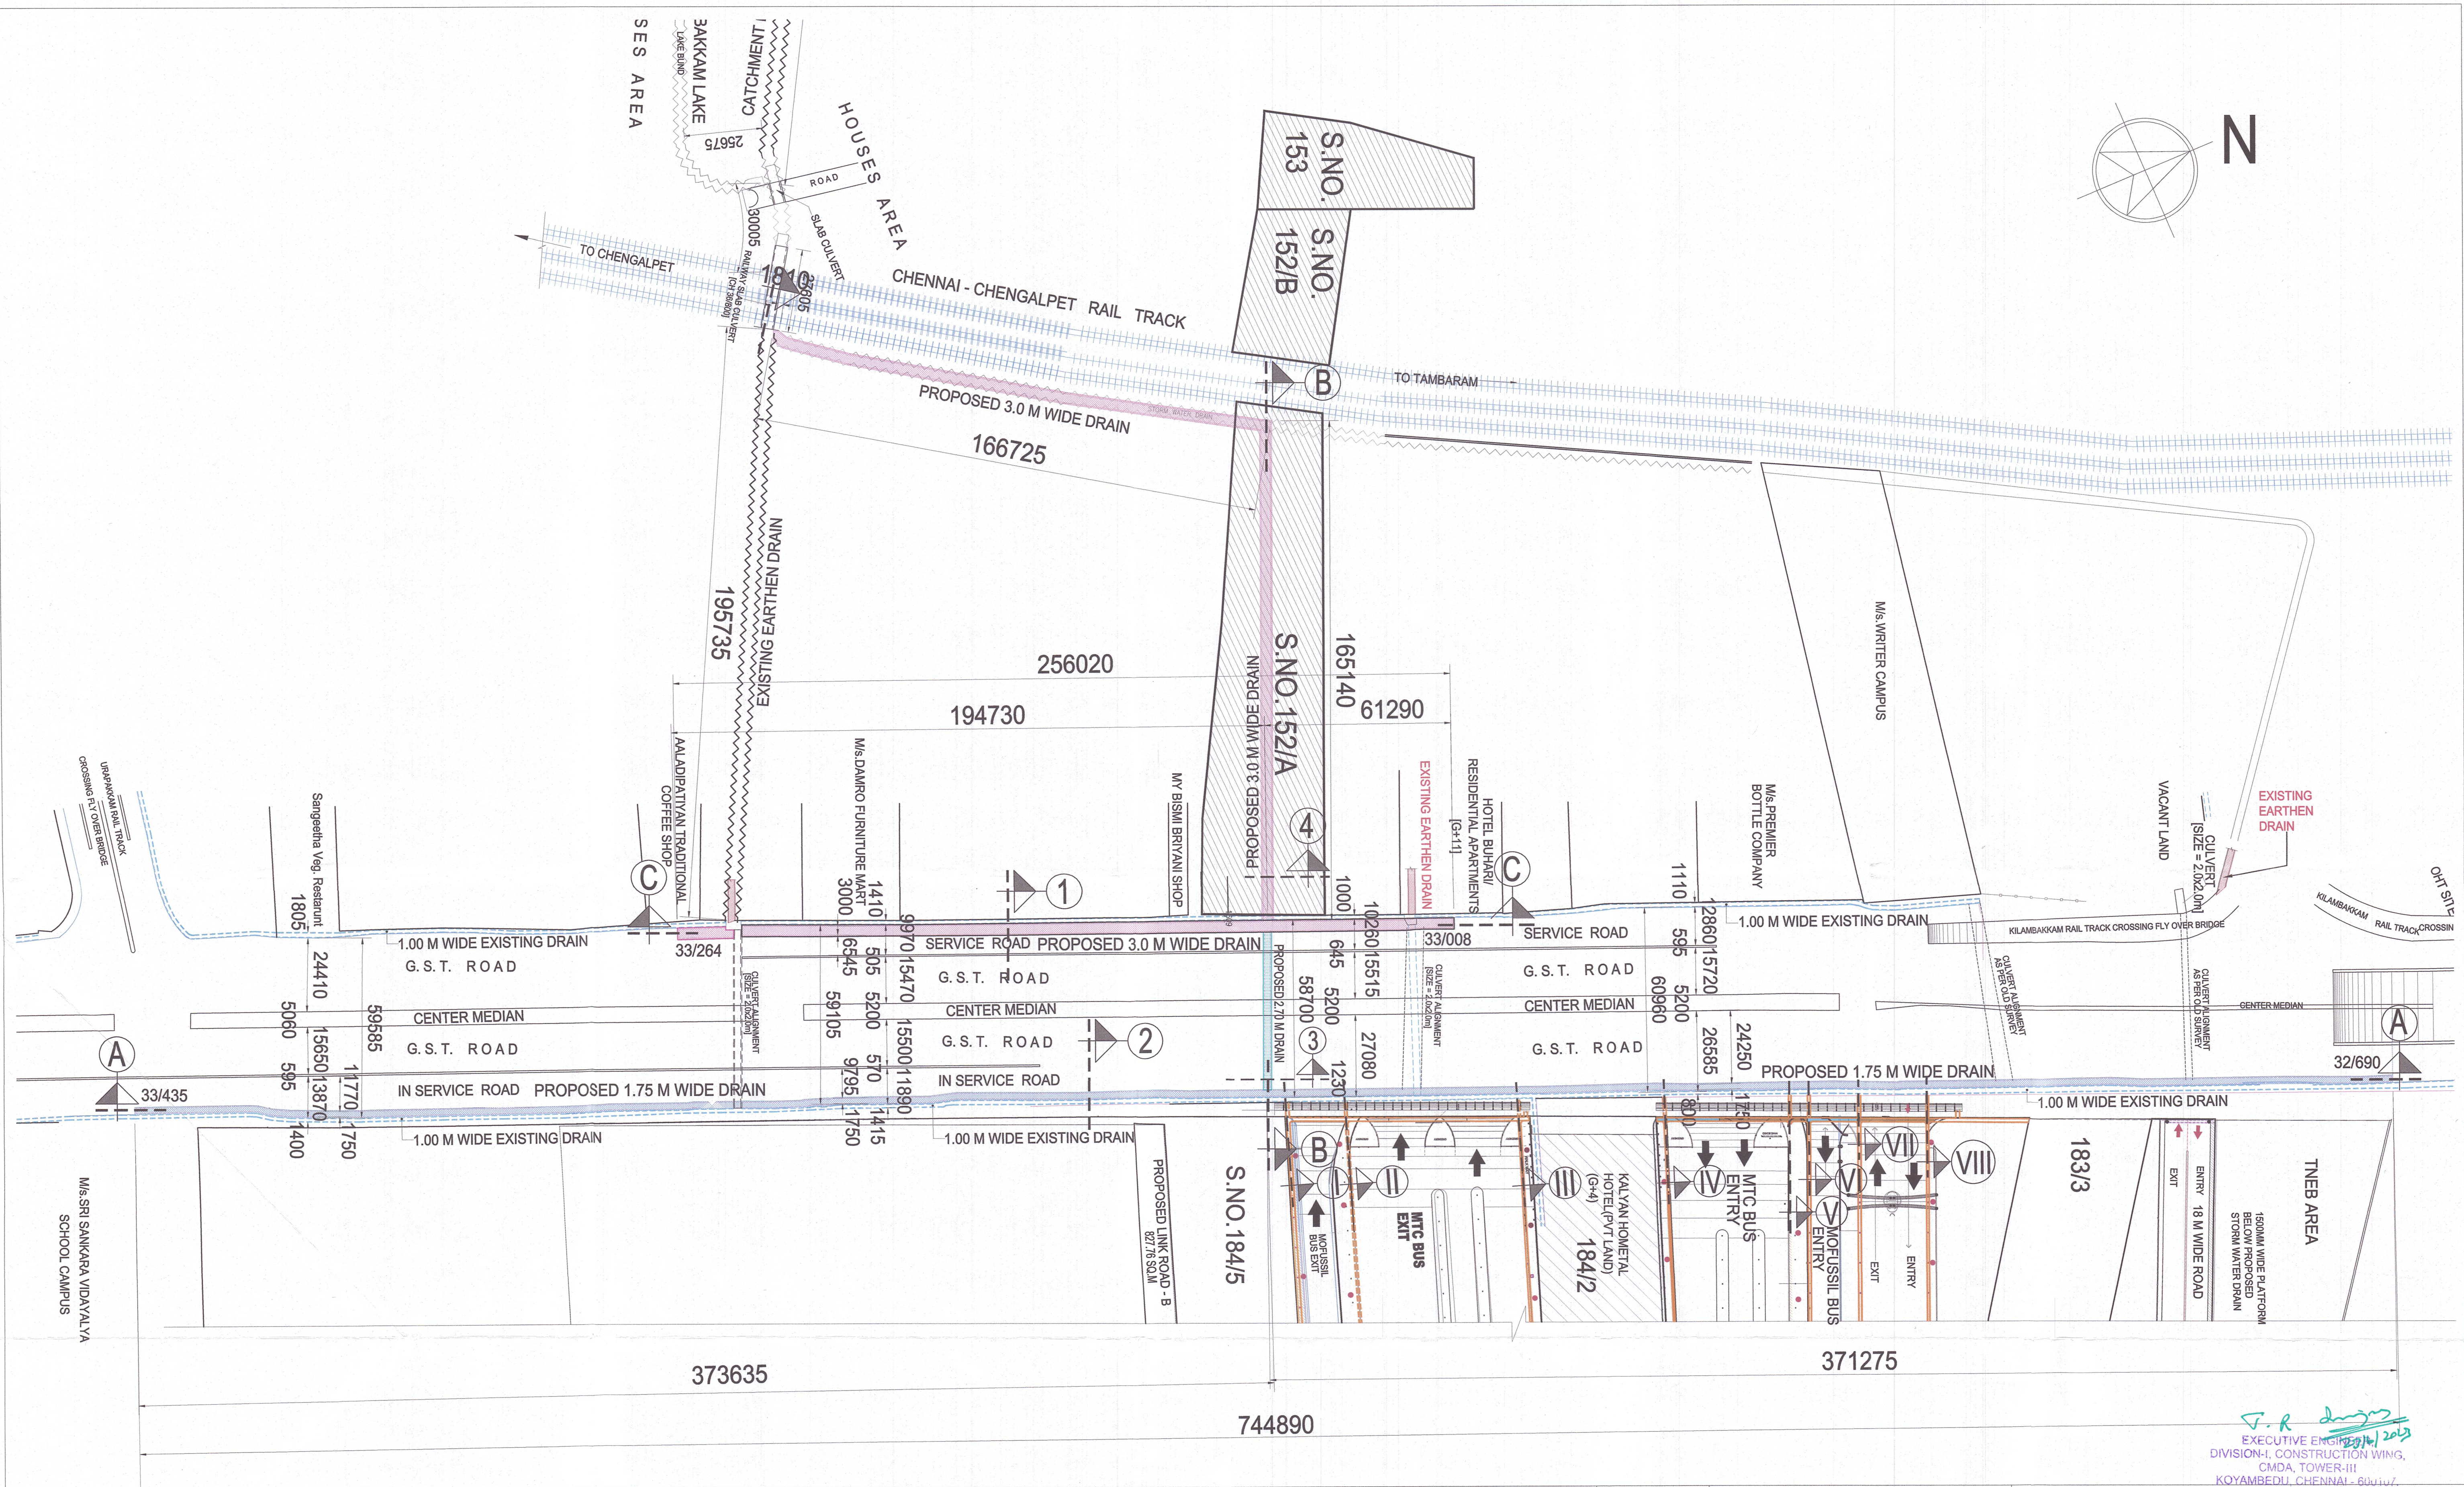

CLIENT:  
**CHENNAI METROPOLITAN  
DEVELOPMENT AUTHORITY**

PROJECT:  
**PROPOSED NEW MOFUSSIL BUS  
TERMINUS AT KILAMBAKKAM**

DRAWING TITLE:  
**PROPOSED EXTERNAL STORM  
WATER DRAIN IN GST ROAD NEAR  
KILAMBAKKAM BUS TERMINUS**


DWG NO	MBT-MDD-AR00-03-00-305446
SCALE :	1:2000
DATE :	17.06.23
DRAWN :	V.R
CHKD :	GTS

design | interiors | engineering | construction management  
C.R.Narayana Rao ( Consultants ) Private Limited




No. 10, Karpagamal Nagar,  
Mylapore, Chennai-600 004.  
India.  
www.crn.co.in



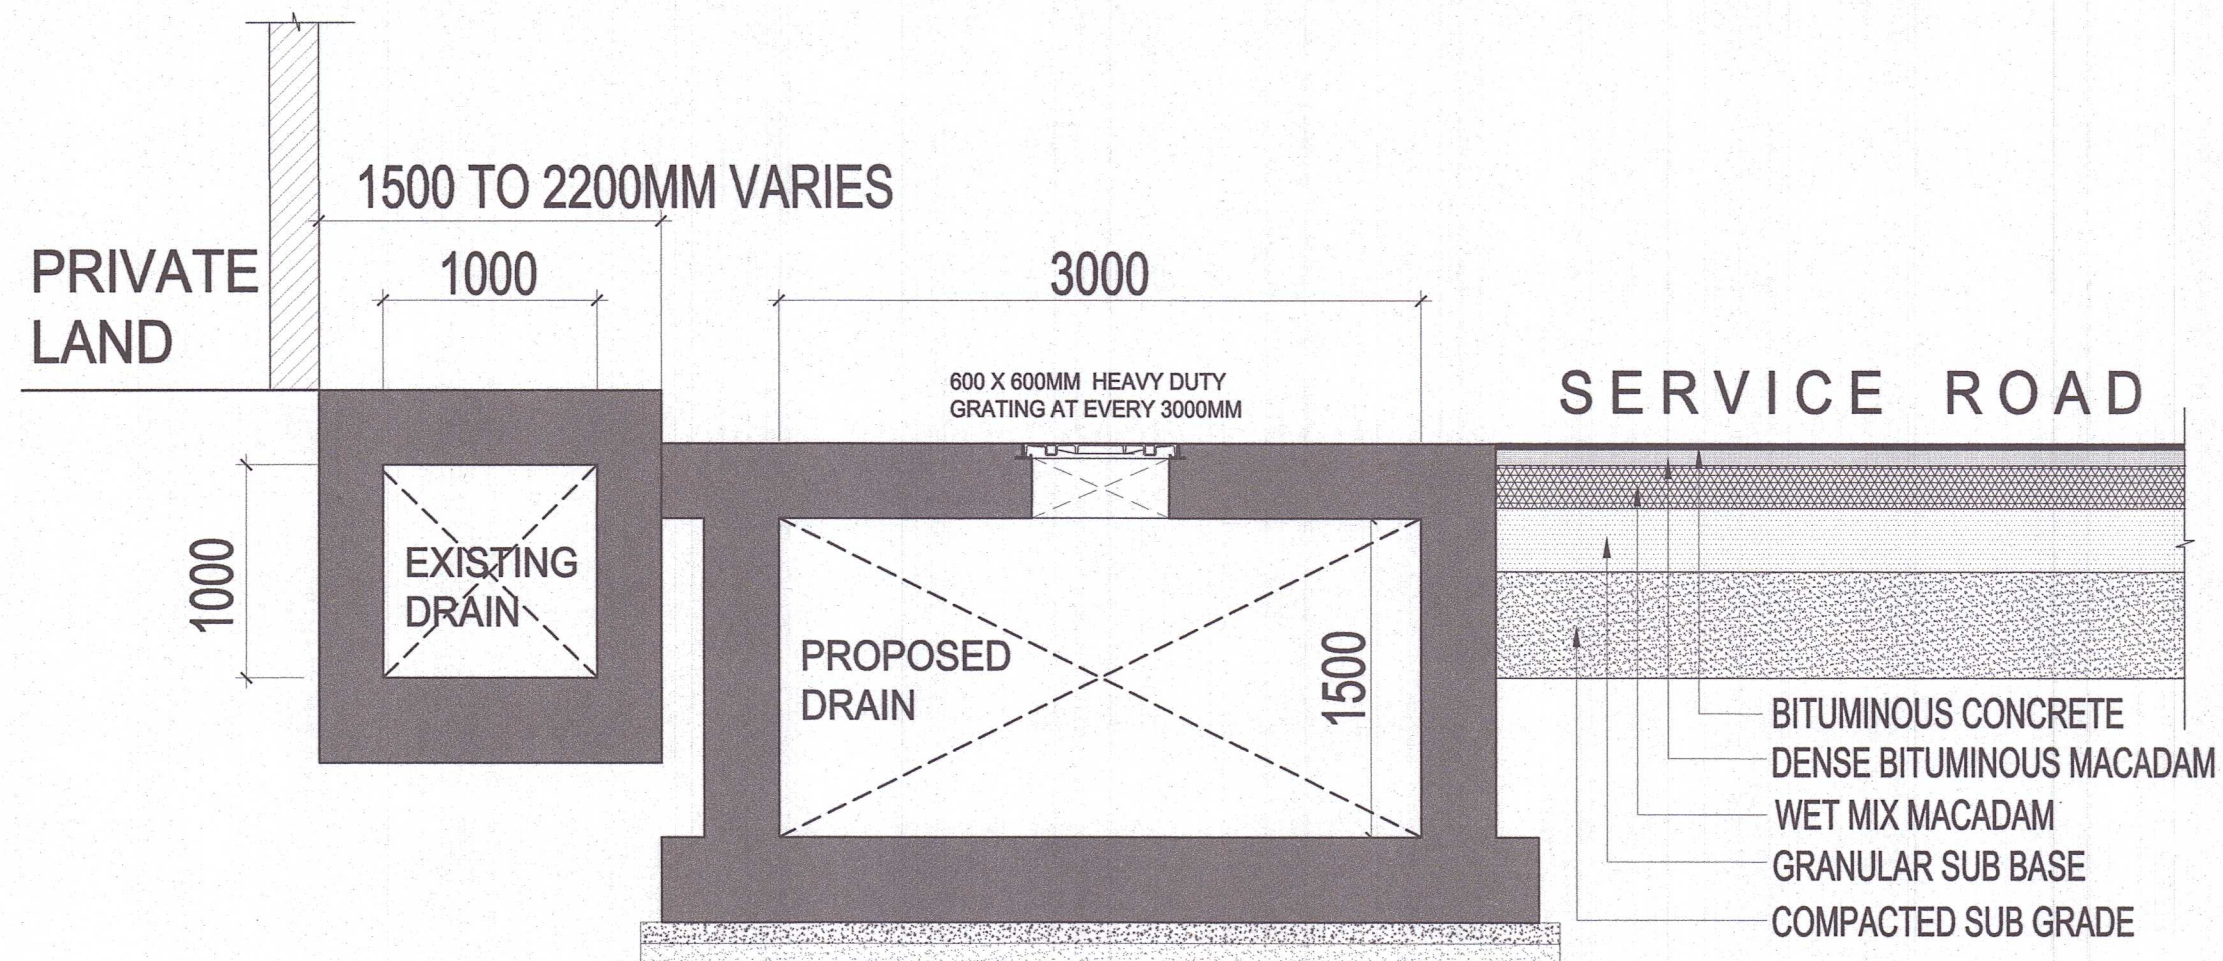


SECTION - 1

EXISTING & PROPOSED CROSS SECTION OF 3M WIDE STORM WATER DRAIN

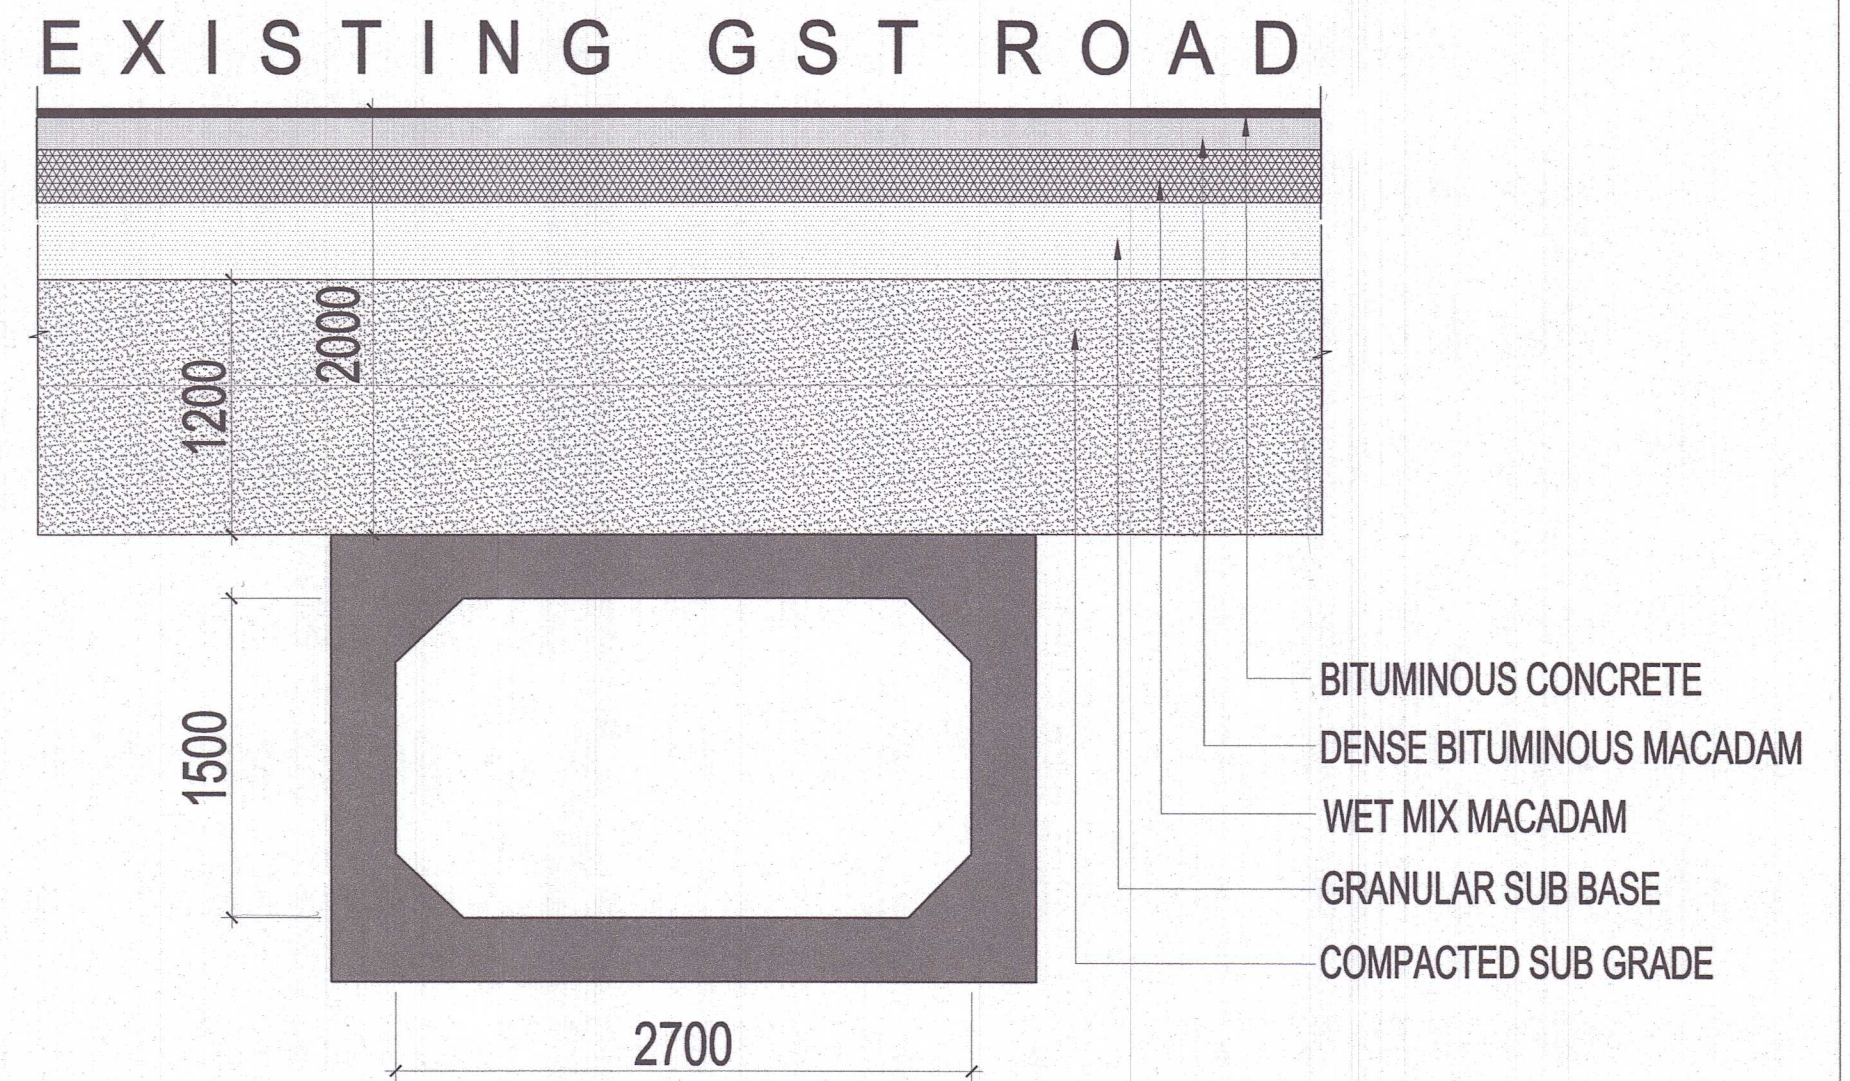


SECTION - 3

PROPOSED CULVERT CROSS SECTION OF 2.7M WIDE

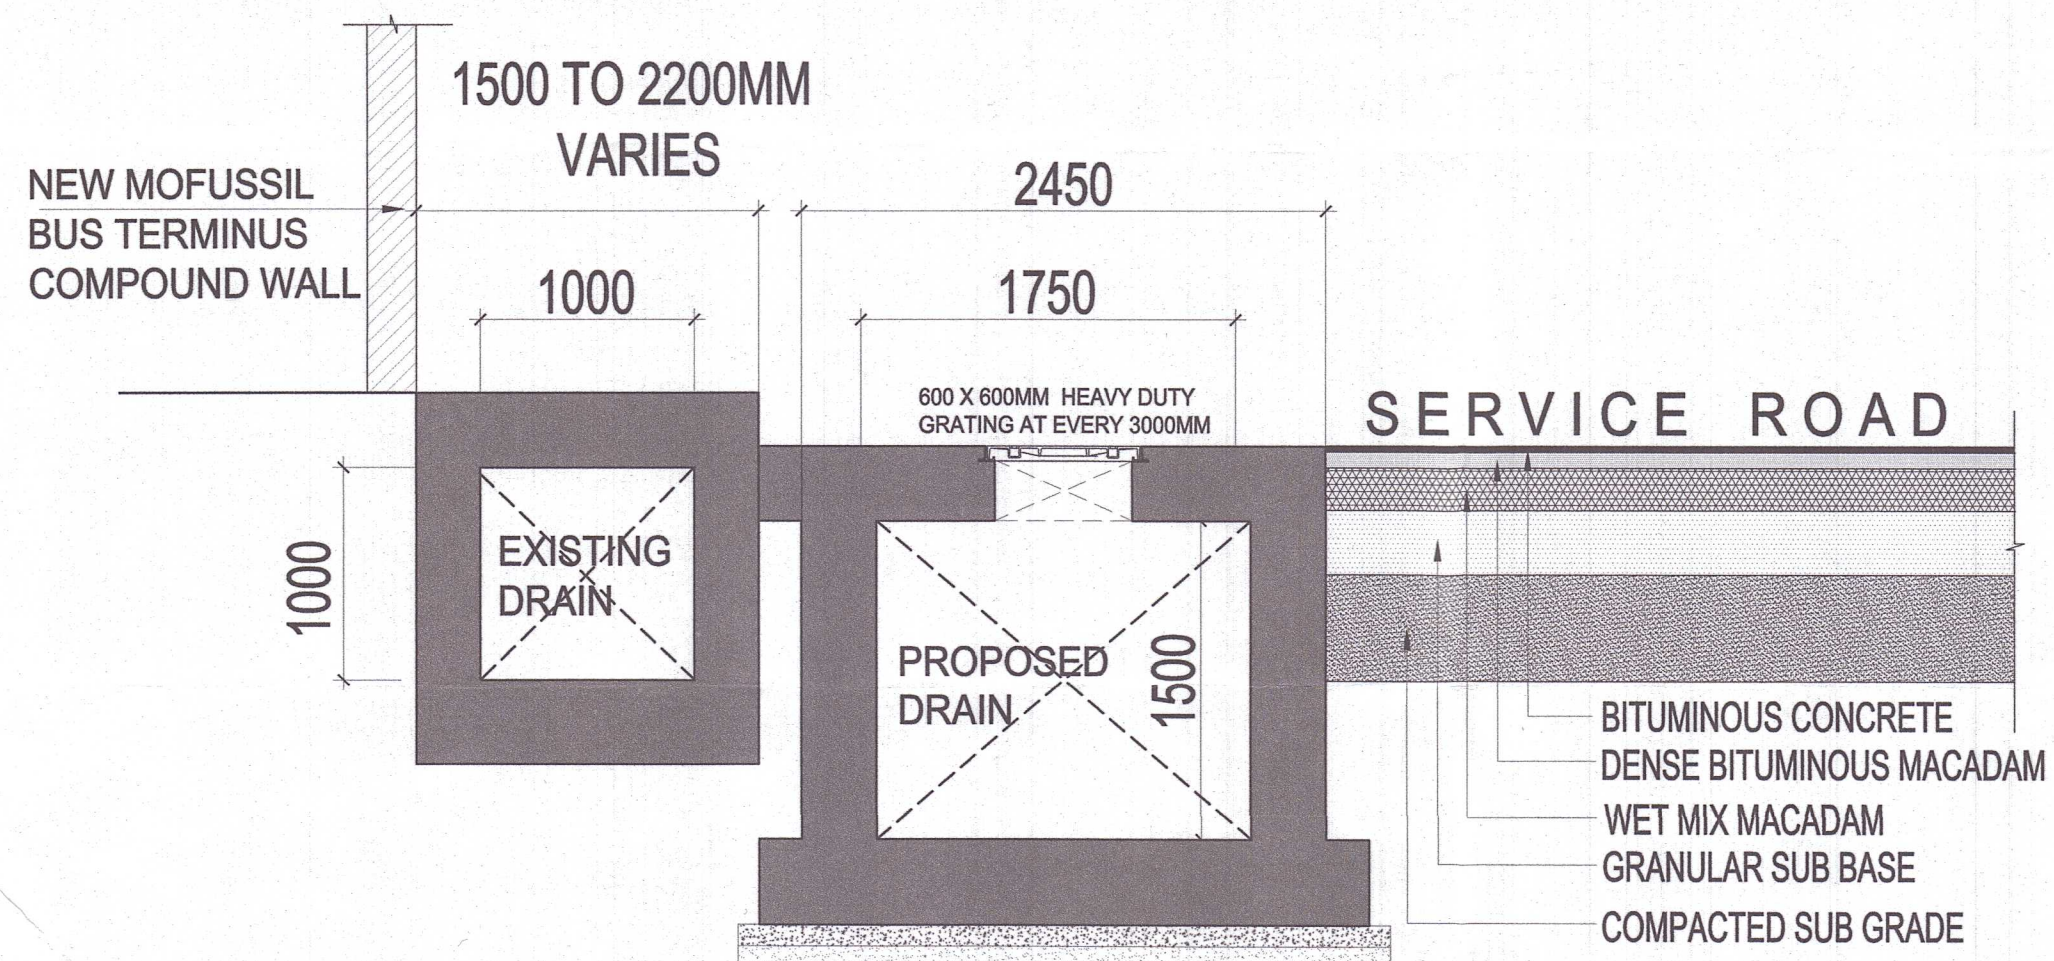

SECTION - 2

EXISTING & PROPOSED CROSS SECTION OF STORM WATER DRAIN

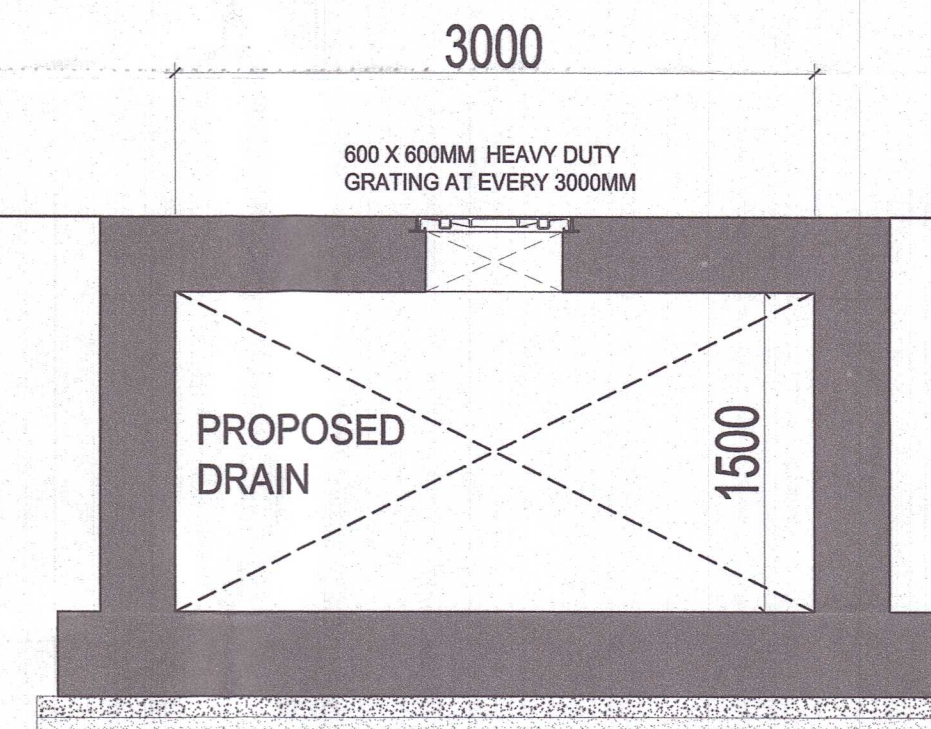

SECTION - 4

PROPOSED CROSS SECTION OF 3M WIDE STORM WATER DRAIN

CLIENT:

**CHENNAI METROPOLITAN  
DEVELOPMENT AUTHORITY**

PROJECT:

**PROPOSED NEW MOFUSSIL BUS  
TERMINUS AT KILAMBAKKAM**

DRAWING TITLE:

**PROPOSED EXTERNAL STORM  
WATER DRAIN SECTIONS**

DWG NO MBT-MDD-AR00-03-00-305447

SCALE : 1:2000

DATE : 17.06.23

DRAWN : V.R

CHKD : GTS


design | interiors | engineering | construction management  
C.R.Narayana Rao ( Consultants ) Private Limited



No. 10, Karpagambal Nagar,  
Mylapore, Chennai-600 004,  
India.  
www.crn.co.in

305447



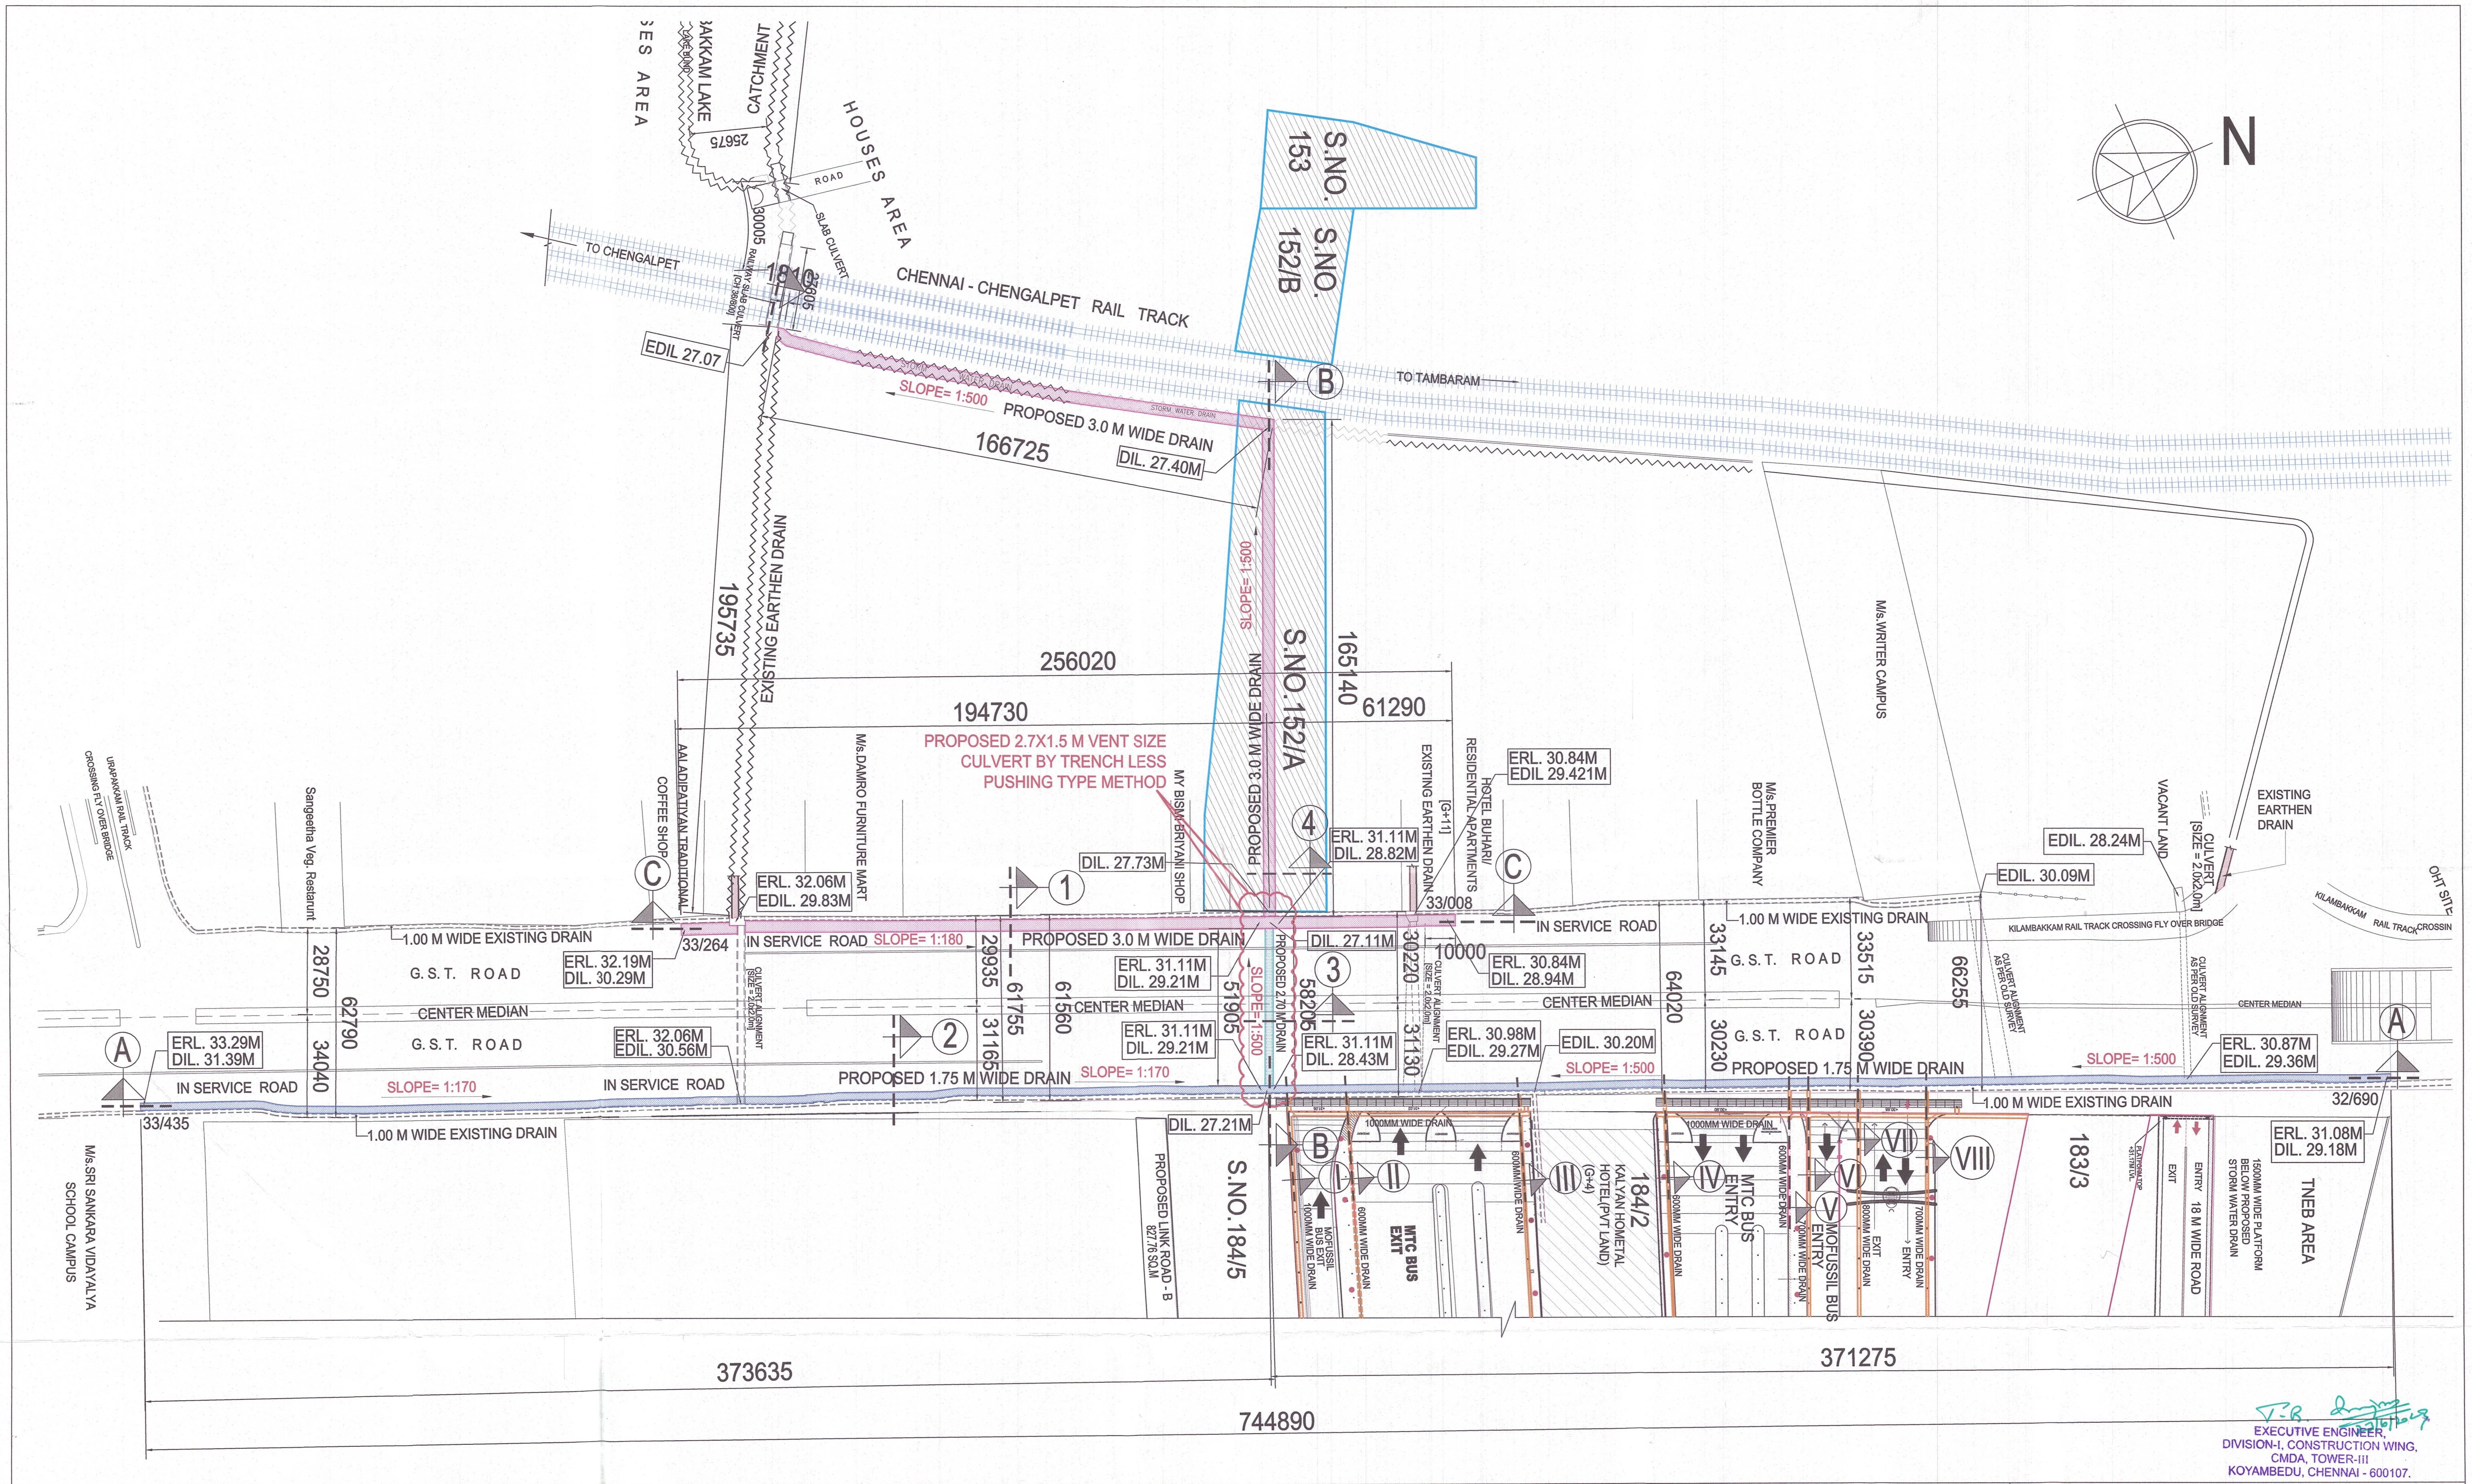

CLIENT:

**CHENNAI METROPOLITAN  
DEVELOPMENT AUTHORITY**

PROJECT:

**PROPOSED NEW MOFUSSIL BUS  
TERMINUS AT KILAMBAKKAM**

DRAWING TITLE:

**PROPOSED EXTERNAL STORM  
WATER DRAIN IN GST ROAD NEAR  
KILAMBAKKAM BUS TERMINUS**

DWG NO	MBT-MDD-AR00-03-00-305445
SCALE :	1:2000
DATE :	17.06.23
DRAWN :	V.R
CHKD :	GTS

design | interiors | engineering | construction management


**C.R.Narayana Rao ( Consultants ) Private Limited**




No. 10, Karpagambal Nagar,  
Mylapore, Chennai-600 004.  
India.  
www.crn.co.in

305445




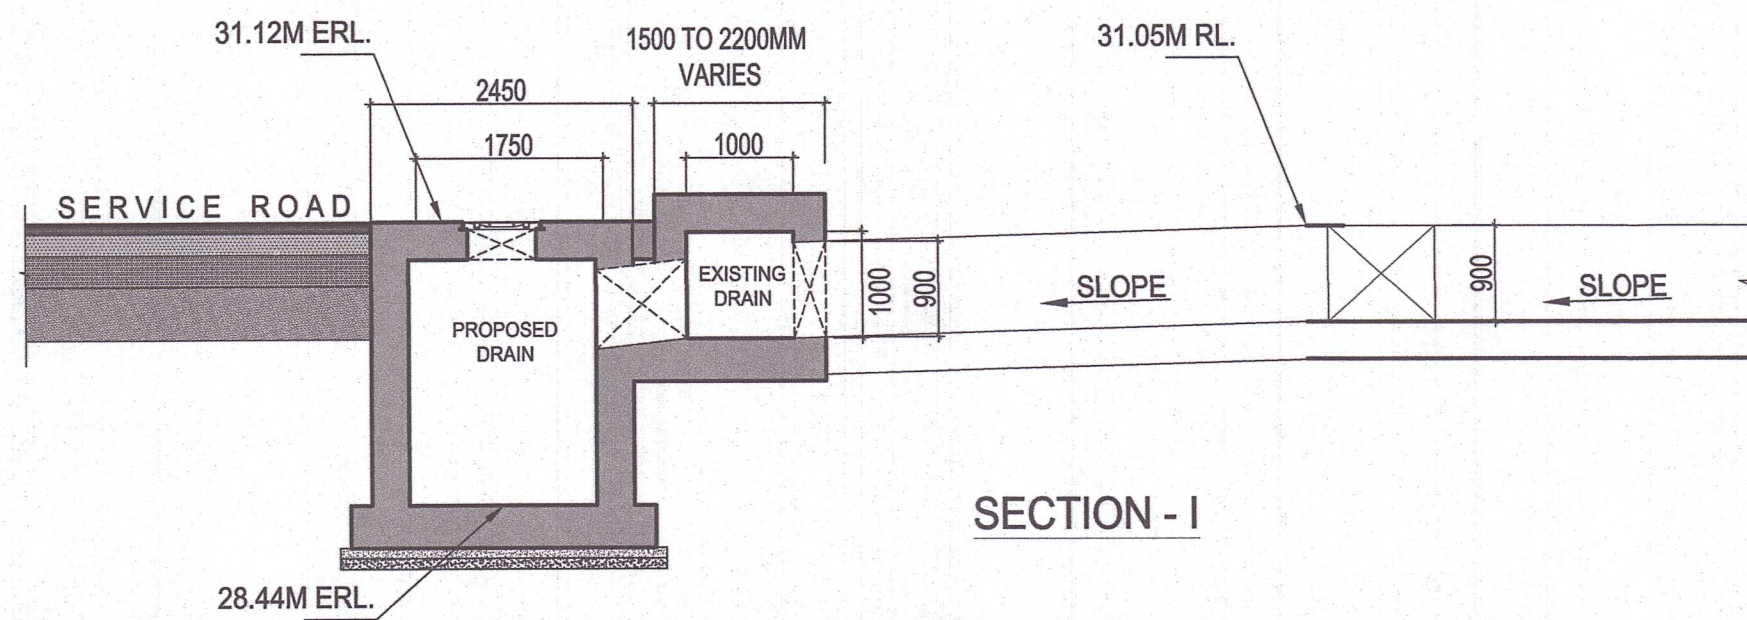


SECTION - I

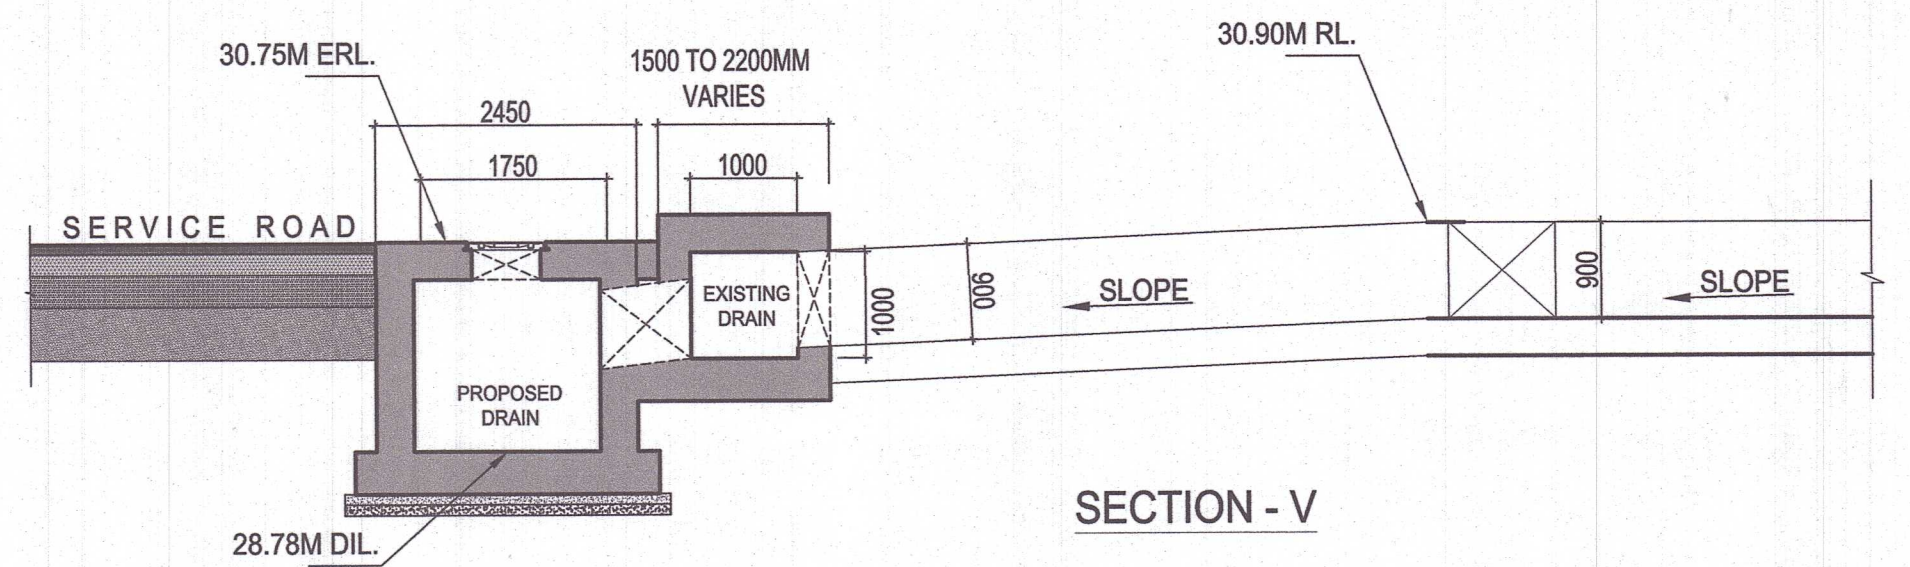


SECTION - V

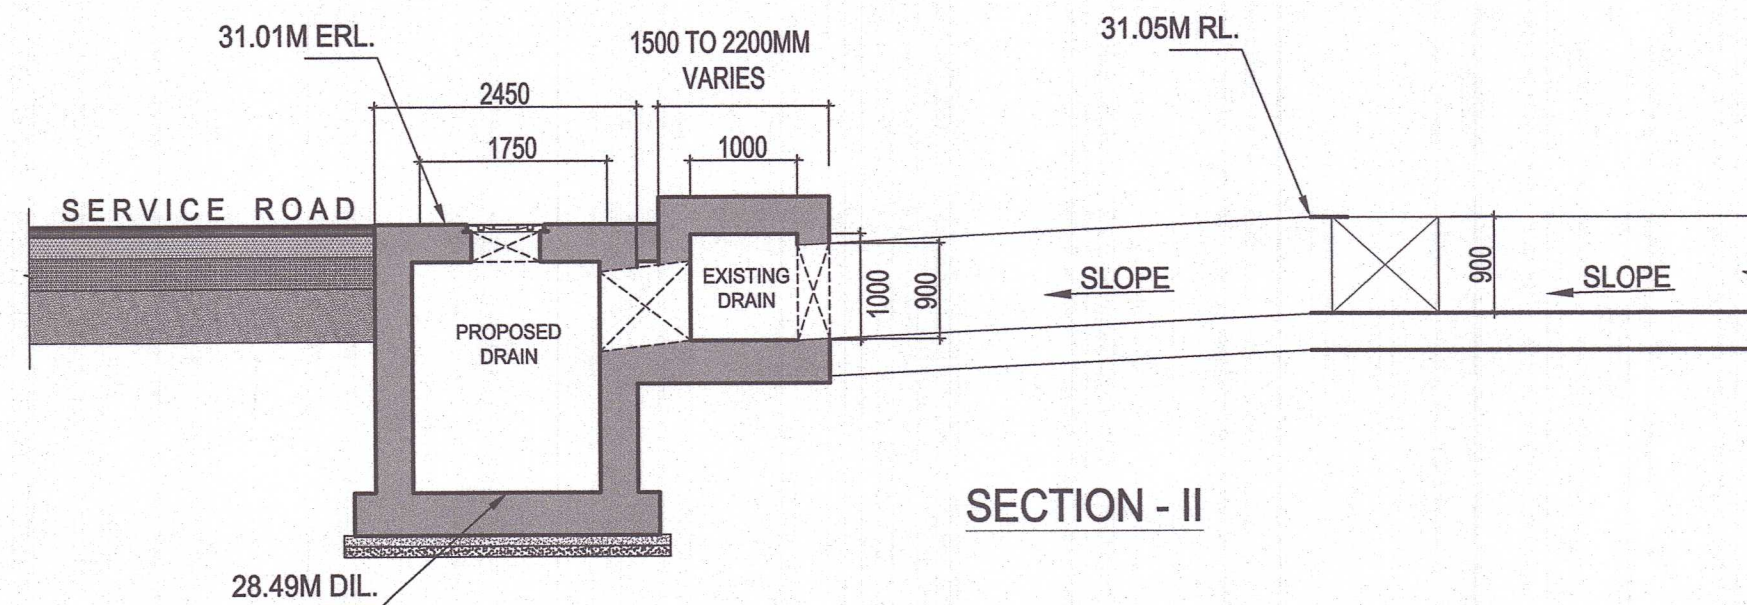


SECTION - II

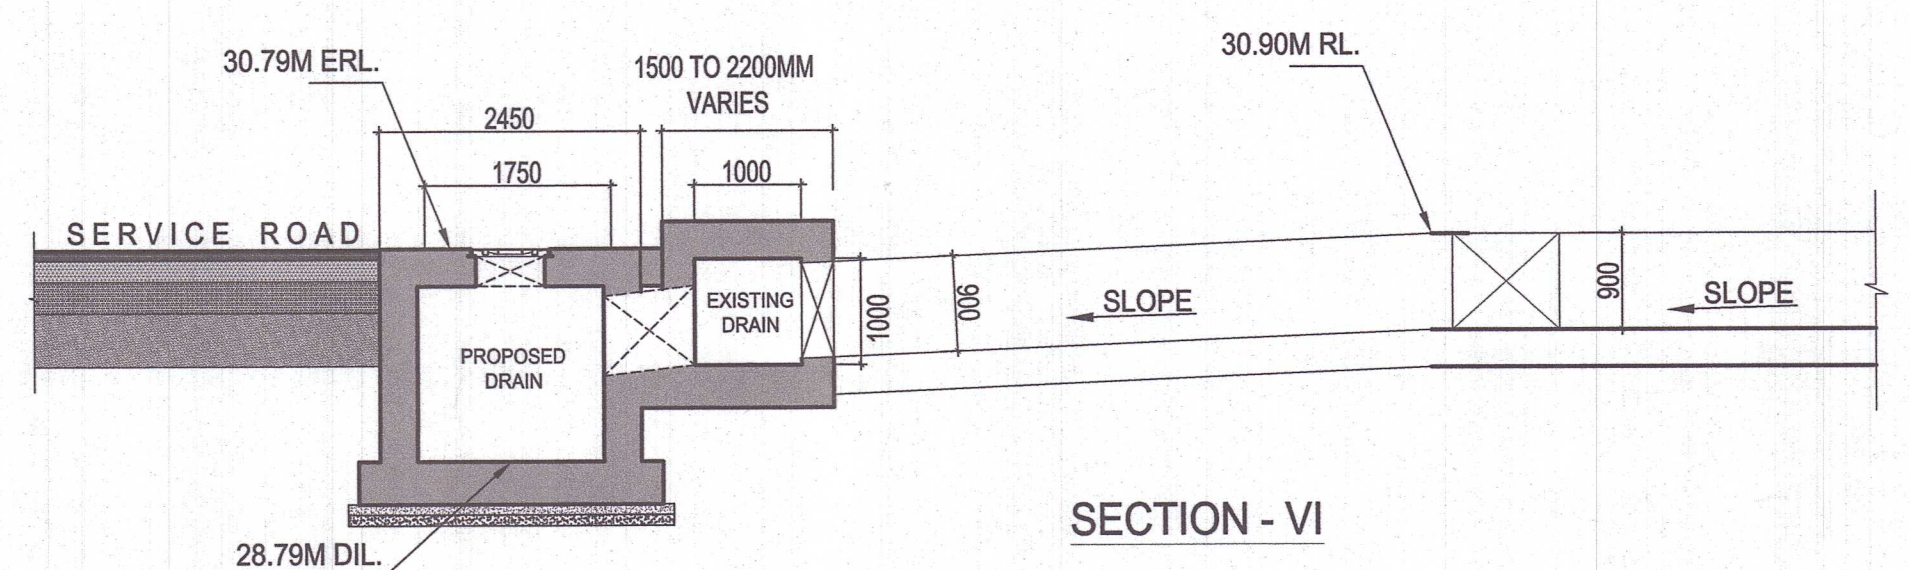

SECTION - VI

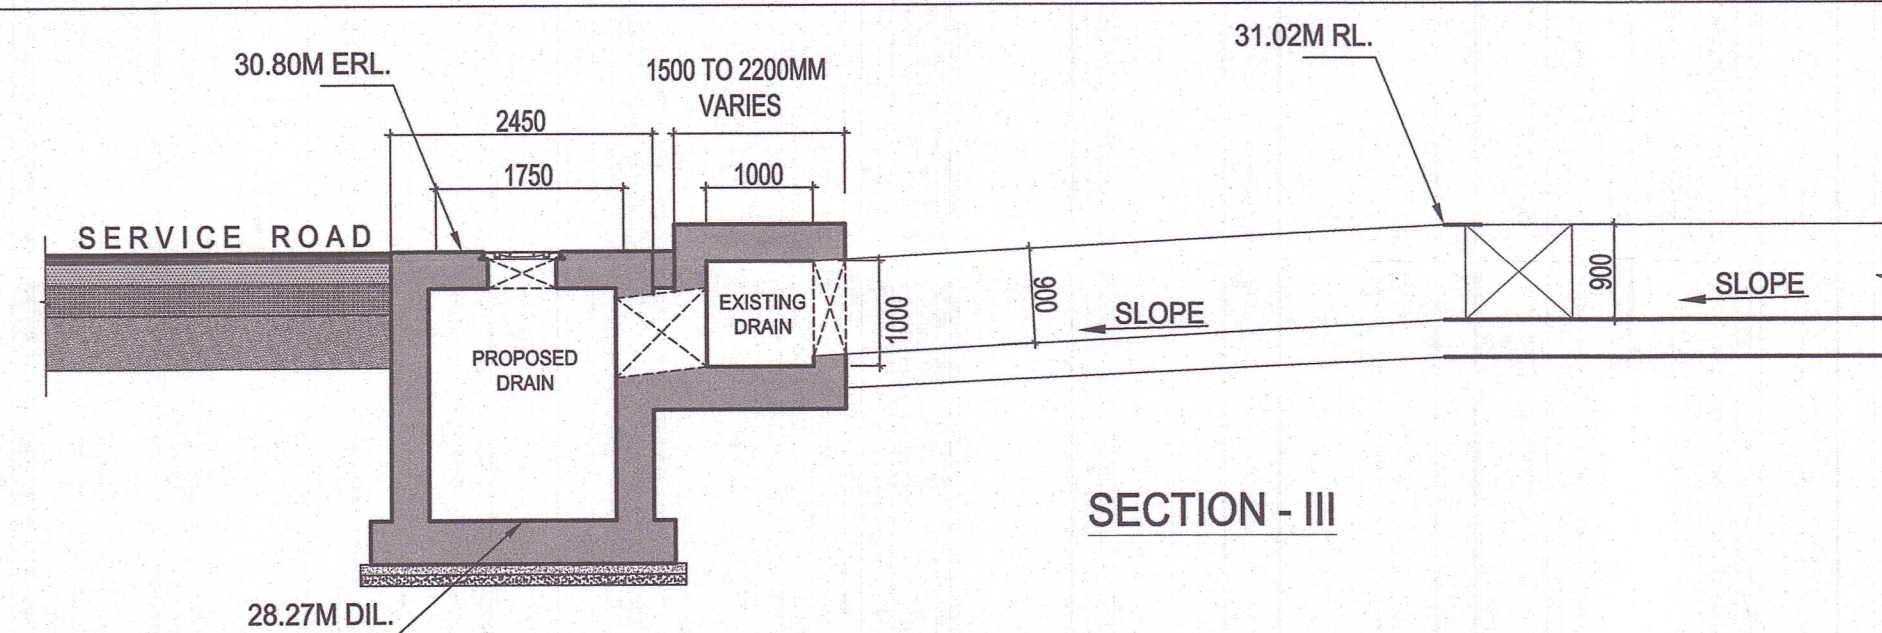


SECTION - III

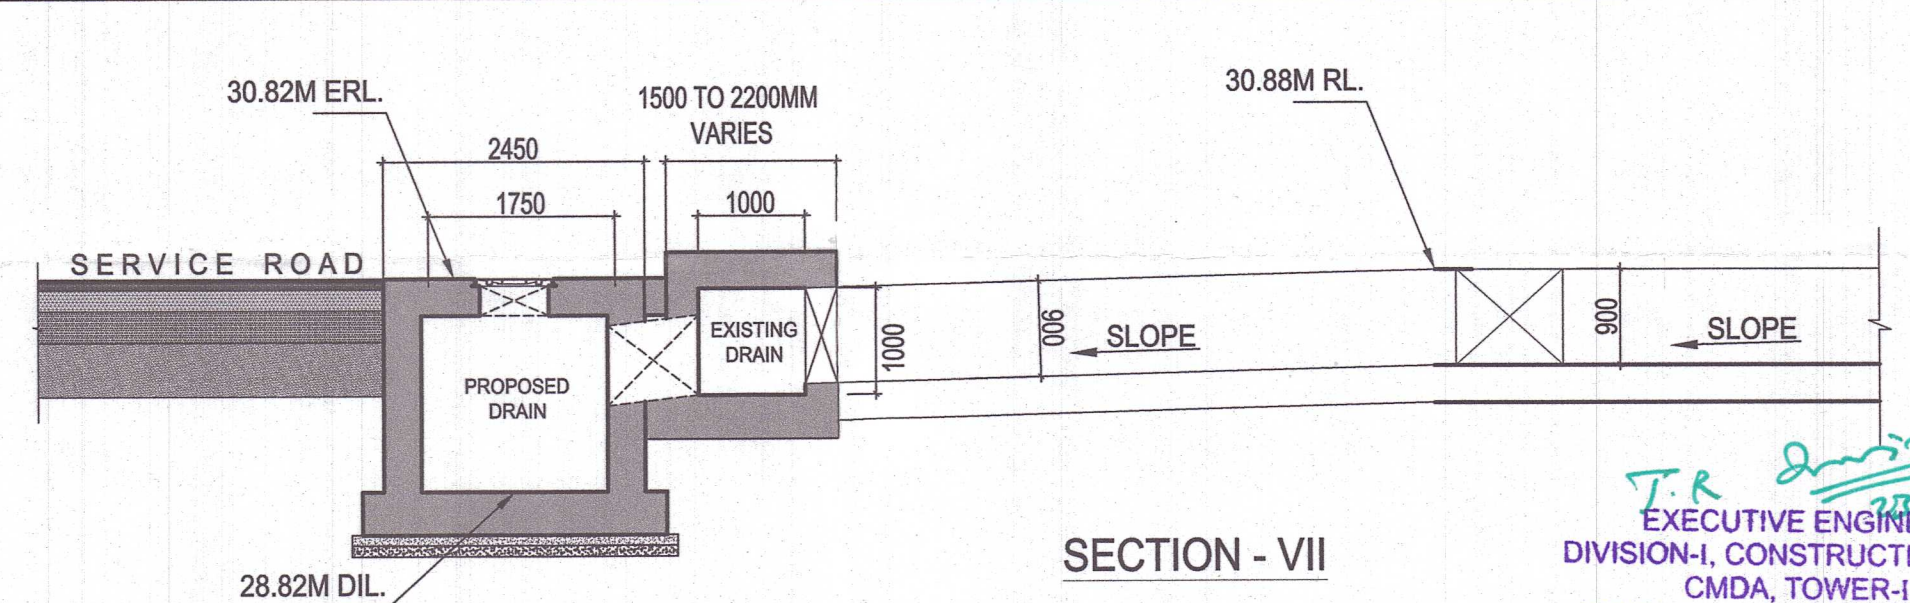


SECTION - VII

T.R. *[Signature]*  
EXECUTIVE ENGINEER,  
DIVISION-I, CONSTRUCTION WING,  
CMDA, TOWER-III  
KOYAMBEDU, CHENNAI - 600107.

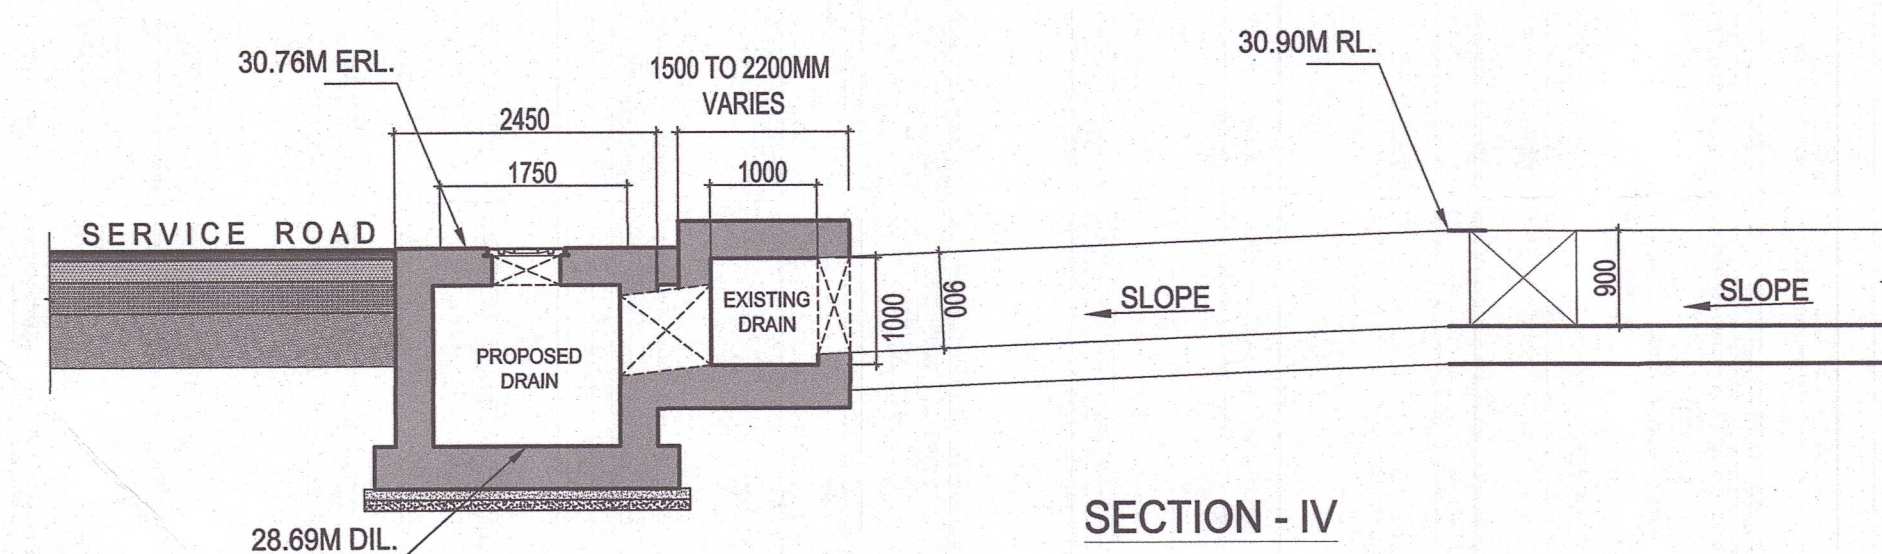

SECTION - IV

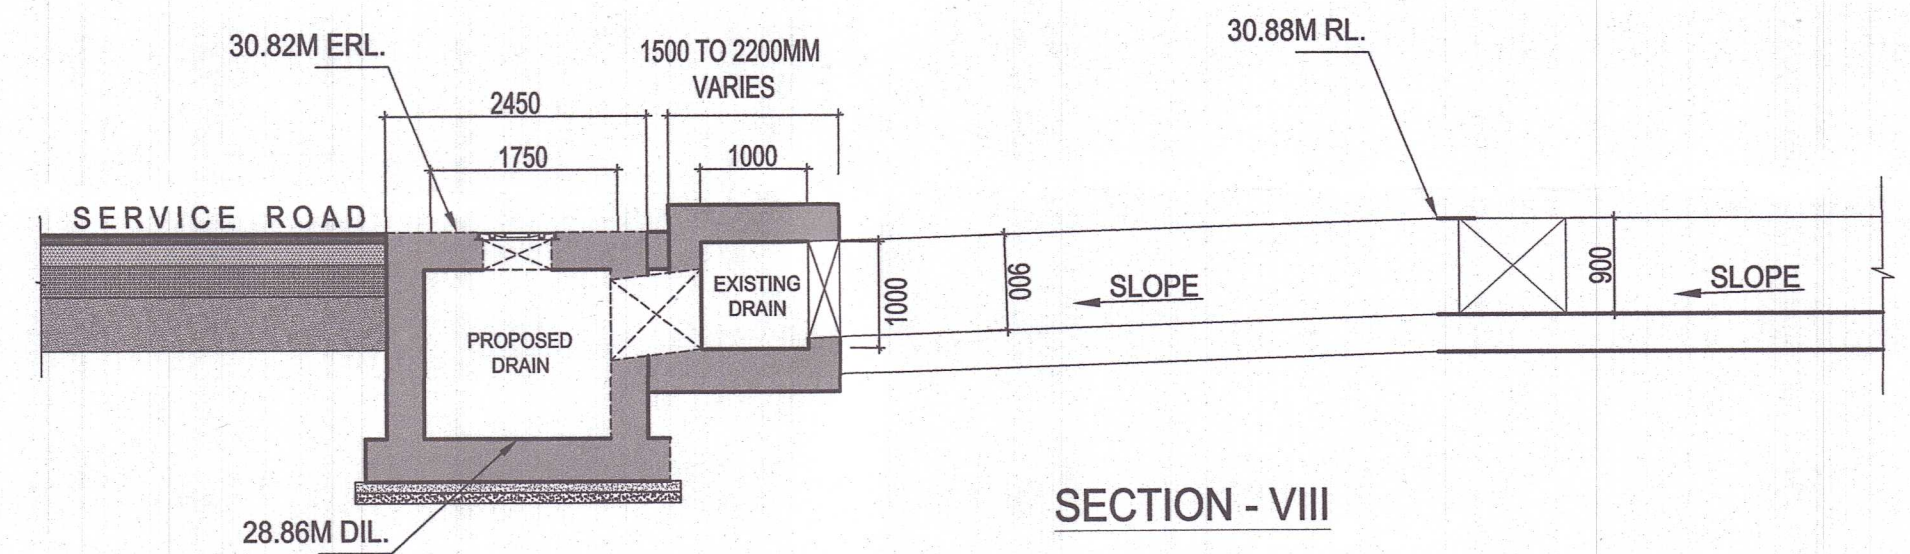

SECTION - VIII

CLIENT:  
  
**CHENNAI METROPOLITAN  
DEVELOPMENT AUTHORITY**

PROJECT:  
**PROPOSED NEW MOFUSSIL BUS  
TERMINUS AT KILAMBAKKAM**

DRAWING TITLE:  
**PROPOSED EXTERNAL STORM  
WATER DRAIN SECTIONS**




DWG NO	MBT-MDD-AR00-03-01-305596
SCALE :	1:700
DATE :	17.06.23
DRAWN :	V.R
CHKD :	GTS

design | interiors | engineering | construction management  
C.R.Narayana Rao ( Consultants ) Private Limited

  
C R NARAYANA RAO

No. 10, Karpagambal Nagar,  
Mylapore, Chennai-600 004.  
India.  
www.crn.co.in



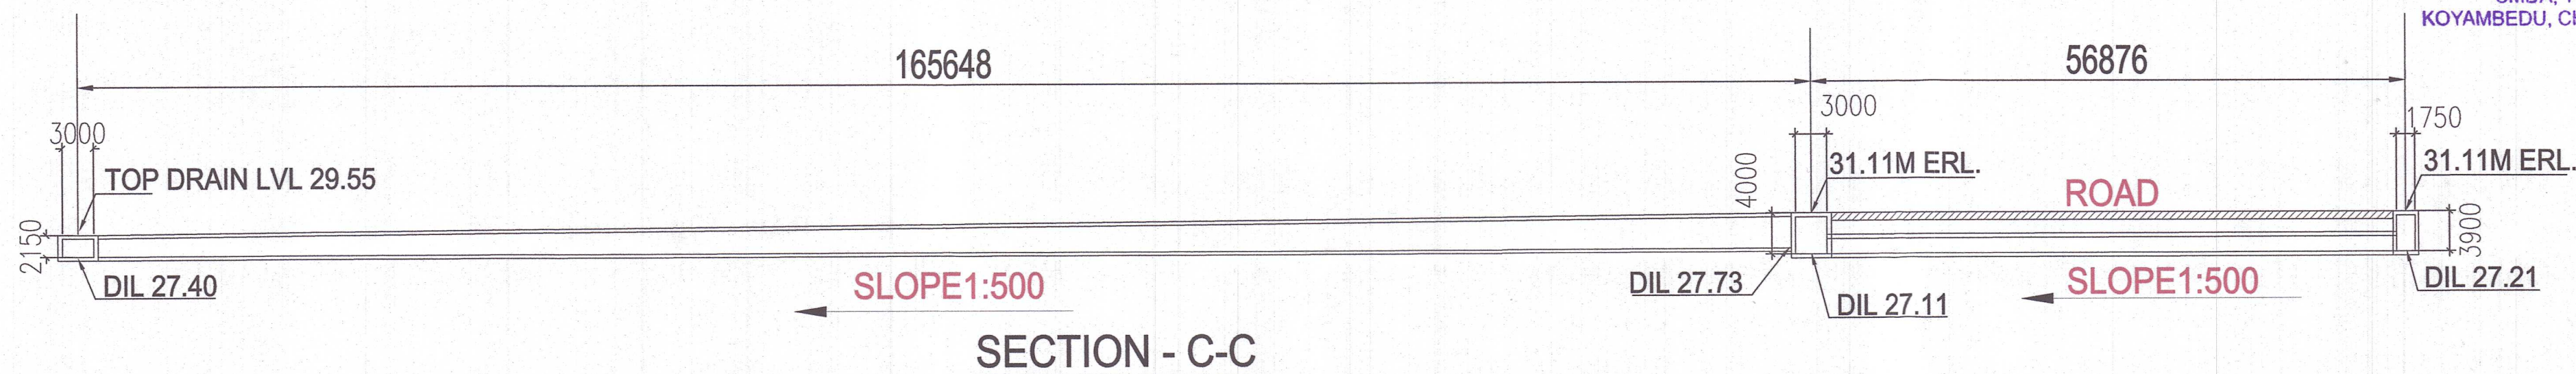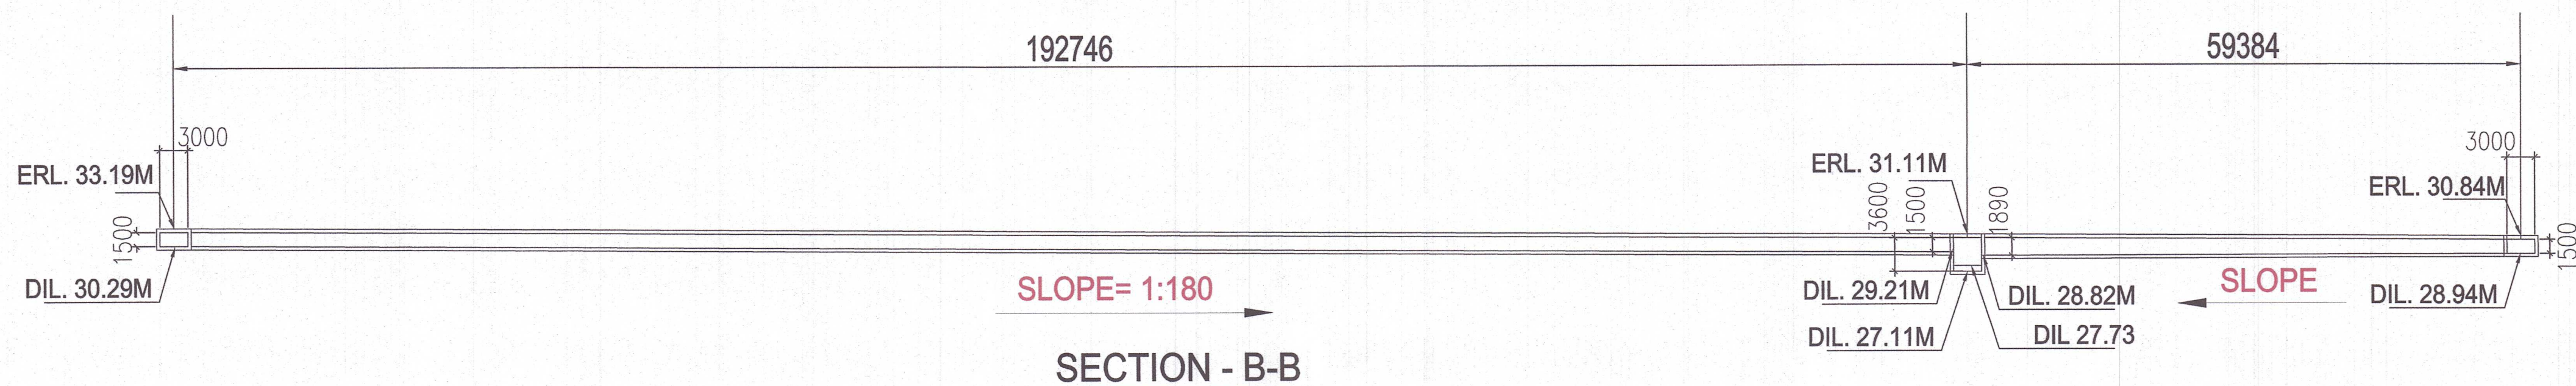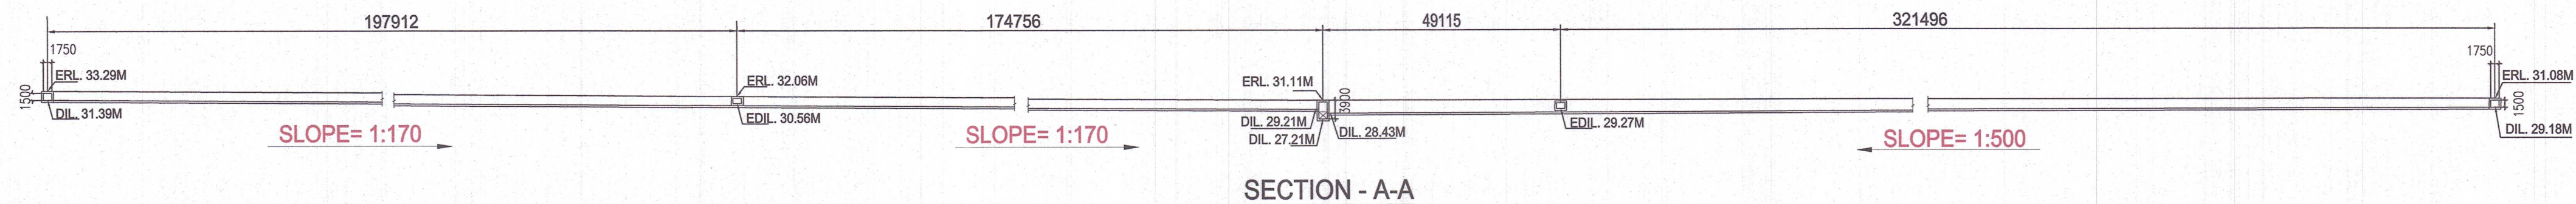

*F.R. Narayana Rao*  
 EXECUTIVE ENGINEER,  
 DIVISION-I, CONSTRUCTION WING,  
 CMDA, TOWER-III  
 KOYAMBEDU, CHENNAI - 600107.

CLIENT:  
  
**CHENNAI METROPOLITAN  
 DEVELOPMENT AUTHORITY**

PROJECT:  
**PROPOSED NEW MOFUSSIL BUS  
 TERMINUS AT KILAMBAKKAM**

DRAWING TITLE:  
**PROPOSED EXTERNAL STORM  
 WATER DRAIN SECTIONS**

DWG NO	MBT-MDD-AR00-03-01-305457
SCALE :	1:700
DATE :	17.06.23
DRAWN :	V.R
CHKD :	GTS

design | interiors | engineering | construction management  
 C.R.Narayana Rao ( Consultants ) Private Limited

  
 C R NARAYANA RAO

No. 10, Karpagambal Nagar,  
 Mylapore, Chennai-600 004.  
 India.  
 www.crn.co.in

305457