



**BHARATMALA**  
ROAD TO PROSPERITY

## भारतीय राष्ट्रीय राजमार्ग प्राधिकरण

(सड़क परिवहन और राजमार्ग मंत्रालय)

परियोजना निर्देशक का कार्यालय

कार्यालय इकाई

डोर नं.11/1, कोंगु नगर पूर्व, अप्पासामी अपार्टमेंट्स के पीछे, रामनाथपुरम, कोयंबतूर - 641 045

**National Highways Authority of India**

(Ministry of Road Transport & Highways)

**Office of the Project Director**

**Project Implementation Unit**

No.11/1, Kongu Nagar East, Back Side of Appasamy Apartments,

Ramanathapuram, **Coimbatore - 641 045**

कार्या / Tele : 0422-2324734

फैक्स / Fax : 0422-2324735

ई-मेल / e-mail : coimb@nhai.org  
nhaicoimbatore@gmail.com

NHAI/DGM(T)&PD/PIU-CBE/NH-544/ **11280**

23<sup>rd</sup> December, 2021

### Invitation of Public Comments

**Sub:** NHAI, PIU, Coimbatore - Request for permission to lay underground 750mm dia Drainage Pipe Line in the stretch 6-laning from Km 102.035 to Km 144.680 on the Chengapalli to start of Coimbatore Bypass and 4-laning from Km 170.880 to Km 183.010 on end of Coimbatore bypass to TN/Kerala Border section of NH-47 (New No.NH-544) along the road from Km 126/955 to Km127/255 (RHS) for a total length of 300 m in the limits of National Highways by the Block Development Officer, Avinashi - Reg.

1. The proposal is regarding permission for laying of 750mm dia underground drainage Pipe Line on NH-544 (Chengapalli to Walayar section of NH-544 (Except Coimbatore Bypass) along the road from Km 126/955 to Km127/255 (RHS) for a total length of 300 m in the limits of National Highways by the Block Development Officer, Avinashi.

2. M/s. Block Development Officer, Avinashi has furnished an undertaking to accept any claims raised by the Authority, if any and the same will be paid by them and furnished undertaking not to damage other utility, if damaged, then to pay the losses either to NHAI or to the concerned agency.

3. As per the guidelines issued by the Ministry vide letter No.RW/NH-33044/29/2015/S&R(R) dated 22.11.2016, the proposal submitted by M/s. Block Development Officer, Avinashi will be made available for 30 days seeking public comments/objections and the comments shall be furnished within 30 days from the day of closure of public objections.

In view of the above, comments of the public on the above proposal are invited and may be sent to the below mentioned address:

The Project Director  
National Highways Authority of India  
(Ministry of Road, Transport & Highways)  
Project Implementation Unit-Coimbatore  
No.11/1, Kongu Nagar East, Back Side of Appasamy Apartments  
Ramanathapuram, Coimbatore -641 045

Yours faithfully,


**(C. Balaji Venkateswaran)**

DGM(T)&Project Director

PIU-Coimbatore

**Copy to:**

1. NHAI website
2. The NIC, New Delhi - for uploading in the Ministry's website.
3. Regional Officer, NHAI, Chennai - for information

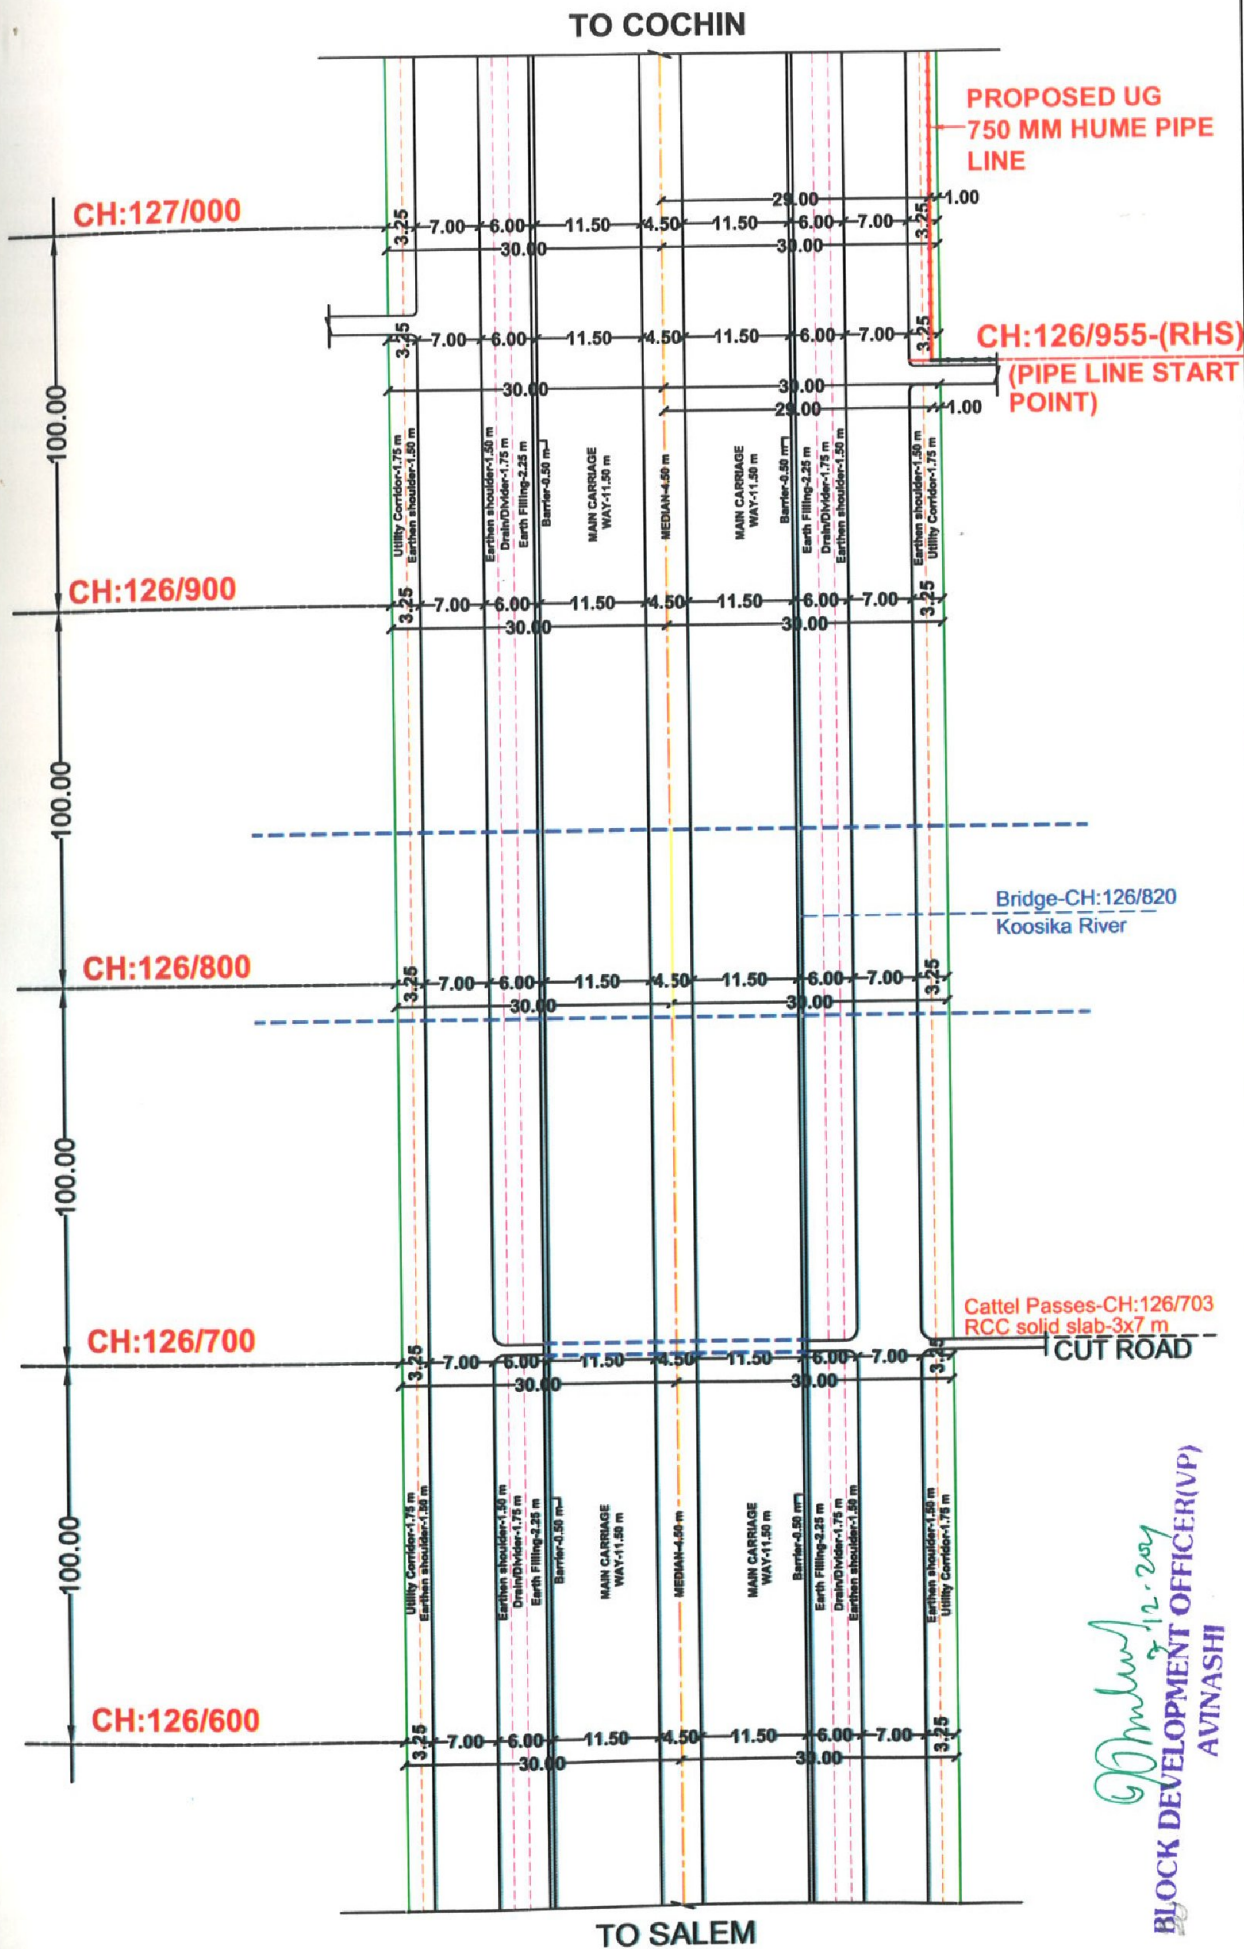

*21.12.2024*  
**BLOCK DEVELOPMENT OFFICER(VP)**  
**AVINASHI**

PROPOSED LAYING OF 750 MM Ø HUME  
 PIPE LINE ALONG THE EXTREME  
 END OF NH BOUNDARY BETWEEN  
 CH:126/955 TO 127/255 (RHS) OF SALEM  
 - COCHIN ROAD NH-544.

ALL DIMENSIONS IN 'M'

SCALE SHEET NO


X - NTS 01 / 08

Y - 1:2000

PROPOSED UG PIPE LINE  
 CULVERT / BRIDGE

**LEGEND :**  
 NH BOUNDARY LINE  
 BLACK TOP  
 BERM  
 CENTER LINE OF ROAD



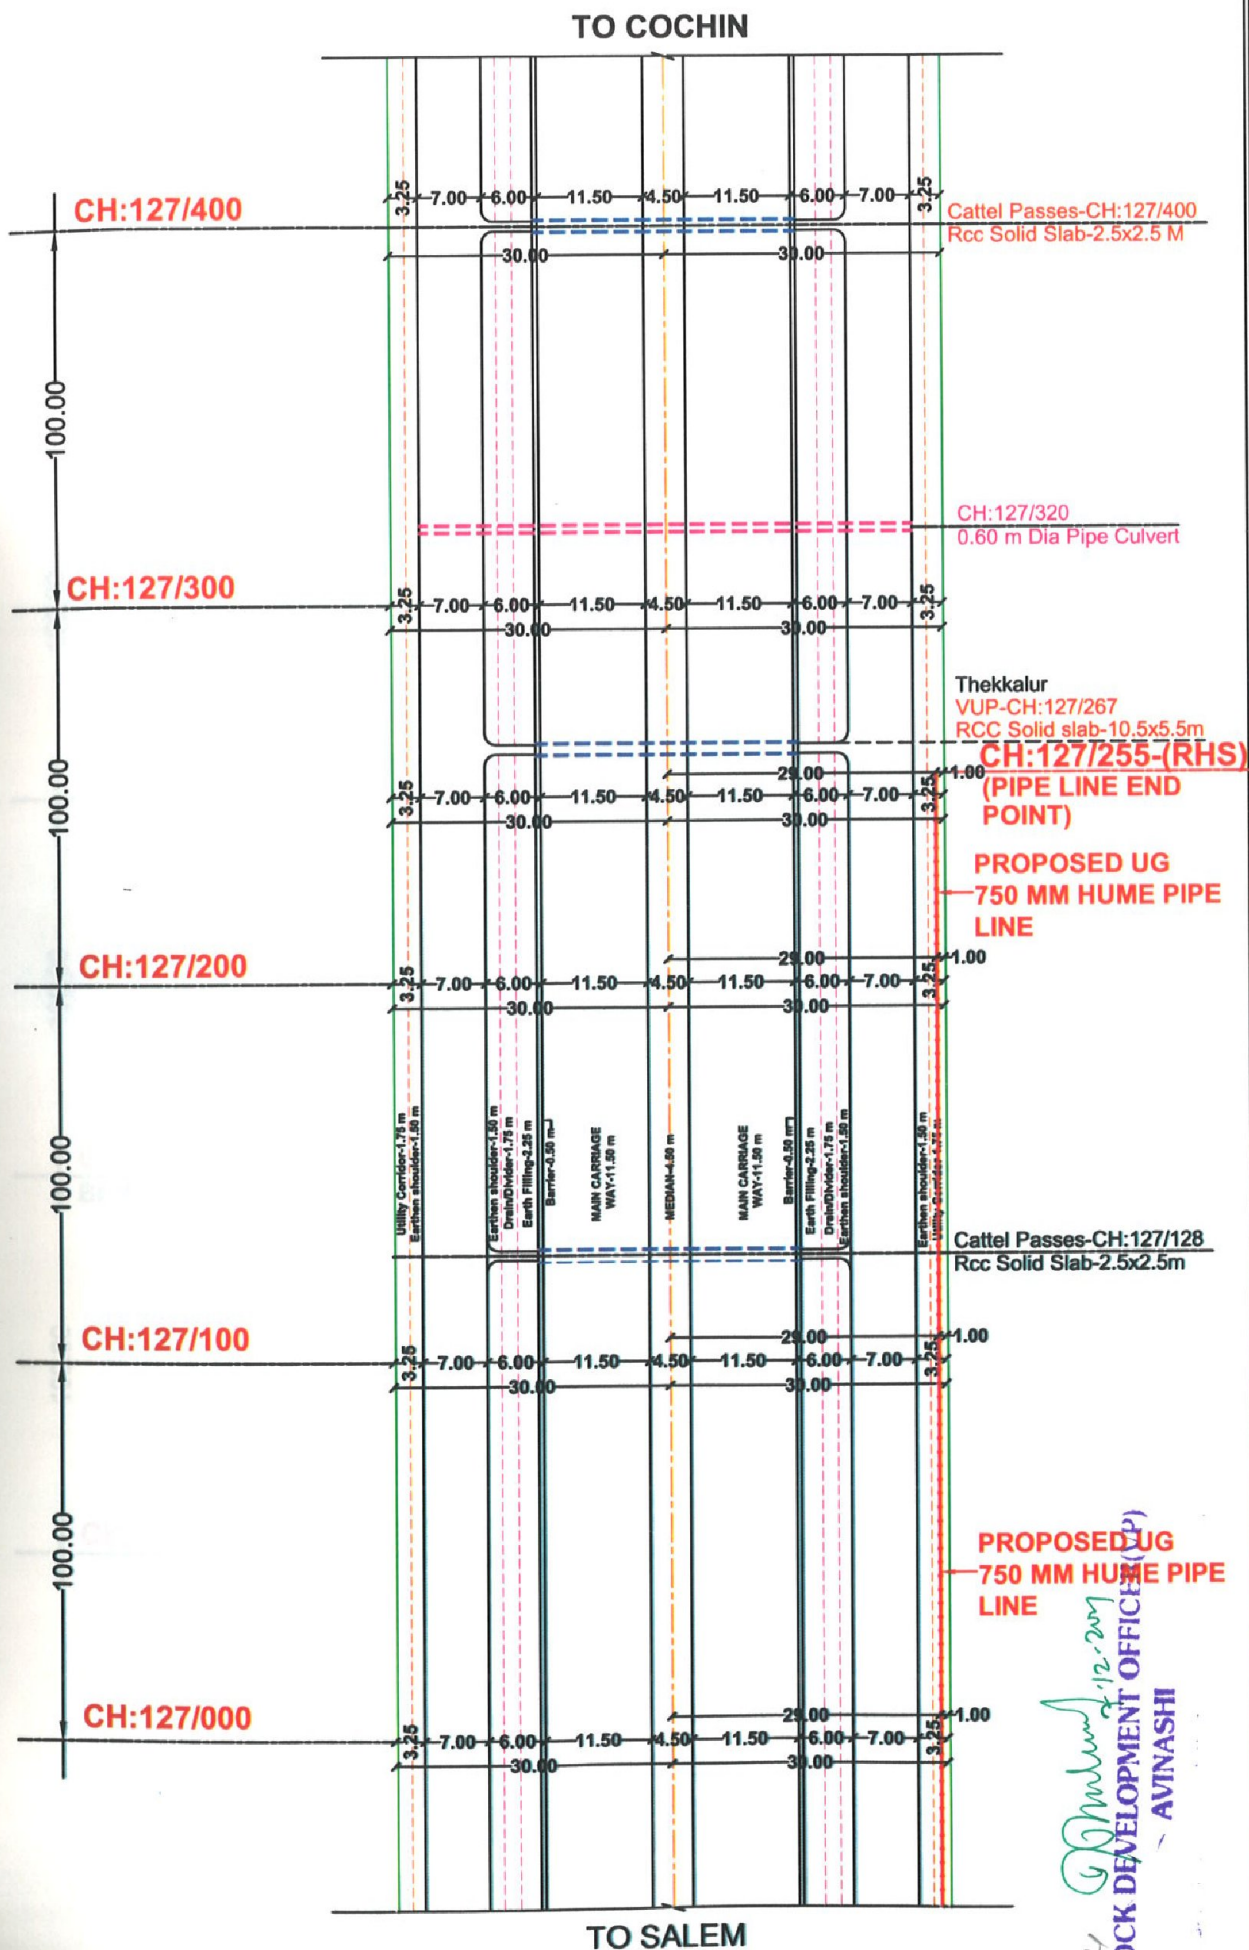

PROPOSED LAYING OF 750 MM Ø HUME PIPE LINE ALONG THE EXTREME END OF NH BOUNDARY BETWEEN CH:126/955 TO 127/255 (RHS) OF SALEM - COCHIN ROAD NH-544.

ALL DIMENSIONS IN 'M'	
SCALE	SHEET NO
X - NTS	02 / 08
Y - 1:2000	

**PROPOSED UG PIPE LINE**  
**CULVERT / BRIDGE**

**LEGEND:**

- NH BOUNDARY LINE
- BLACK TOP
- BERM
- CENTER LINE OF ROAD