



# भारतीय राष्ट्रीय राजमार्ग प्राधिकरण

(सड़क परिवहन और राजमार्ग मंत्रालय)

## National Highways Authority of India

(Ministry of Road Transport & Highways)

### क्षेत्रीय कार्यालय - हैदराबाद

प्रथम तल, नया भवन, भारतीय प्रशासनिक स्टाफ कॉलेज, पार्क कॉम्पस, रोड नंबर-3, बंजारा हिल्स, हैदराबाद-500 034. तेलंगाना

### Regional Office - Hyderabad,

First Floor, New Building, Administrative Staff College of India (ASCI), College Park Campus, Road No. 3, Banjara Hills, Hyderabad - 500 034, Telangana.

टेली / Tele : 040 - 29562147 / 48

ई-मेल / E-mail : rohyderabad@nhai.org  
nhairohyd@gmail.com



भारतमाला  
राष्ट्रिय राजमार्ग प्राधिकरण  
BHARATMALA  
ROAD TO PROSPERITY

NHAI/RO-HYD/25011/3/9/2021/Utility/ 2598

Dt.09.03.2021

### Notice Inviting Public Comments on laying of Telecom ducts/OFC cables using Open trench method from Km.615/000 to Km.627/700 (LHS), along the road for a total length of 12,700 m on Kalyan-Nirmal Section of NH-61 (Old NH-222) in the State of Telangana

**Sub:** NHAI - RO Hyderabad - PIU Nirmal-Proposal for Permission for laying of Telecom ducts/OFC cables using Open trench method from Km.615/000 to Km.627/700 (LHS), along the road for a total length of 12,700 m on Kalyan- Nirmal Section of NH-61 (Old NH-222) and using HDD at Link roads in the State of Telangana - Reg.

**Ref:** 1. PIU Nirmal letter no. NHAI/PIU-NRML/NH-61/OFC/2021/244, dated 02.03.2021.

The Project Director, PIU, NHAI, Nirmal vide letter cited above has submitted a Proposal for laying of Telecom ducts/OFC cables using Open trench method from Km.615/000 to Km.627/700 (LHS), along the road for a total length of 12,700 m on Kalyan- Nirmal Section of NH-61 (Old NH-222) in the State of Telangana.

2. The proposal has been examined as per Ministry's Guidelines vide letter no.RW/NH-33044/29/2015/S&R(R) dated 22.11.2016.

3. In view of above, as per above Ministry's guidelines Para 4, public comments are hereby invited on the above proposal seeking claims and objections (on grounds of public inconvenience, safety and general public interest) within 30 days on public portal i.e. website of Ministry of Road Transport and Highways ([www.morth.nic.in](http://www.morth.nic.in)) in Form-A (copy enclosed) for "Accommodation of Public and Industrial Utility Services along and across National Highways".

### Comment Inviting Authority

The Regional Officer,  
National Highways Authority of India,  
Regional Office: Hyderabad,  
First Floor, New Building,  
Administrative Staff College of India(ASCI),  
College Park Campus, Road No.3,  
Banjara Hills, Hyderabad - 500 034,  
Telangana State,  
Phone: 040-29562147, 040-29562148,  
Email: [rohyderabad@nhai.org](mailto:rohyderabad@nhai.org), [nhairohyd@gmail.com](mailto:nhairohyd@gmail.com)

Encls: Above Proposal

Yours faithfully,

(Keerthi Bharadwaj)  
Deputy Manager (Tech)

For Regional Officer-cum-

Highway Administrator, Hyderabad

**To:** 1. Senior Technical Director, NIC, Transport Bhawan, New Delhi- 110001 for uploading on Ministry's website.

2. Shri S.Manivasagam, Dy. GM (IT), NHAI HQs, New Delhi for uploading on NHAI website.

**Copy to:-** The Project Director, NHAI, PIU Nirmal: for information.

**FORM-A**

Form for seeking claims and objections (on grounds of public inconvenience, safety and general public interest) on the application for Accommodation of Public and Industrial Utility Services along and across National Highways

**Sub:** NHAI - RO Hyderabad - PIU Nirmal-Proposal for Permission for laying of Telecom ducts/OFC cables using Open trench method from Km.615/000 to Km.627/700 (LHS), along the road for a total length of 12,700 m on Kalyan- Nirmal Section of NH-61 (Old NH-222) in the State of Telangana - Reg

The claims and objections (on grounds of public inconvenience, safety and general public interest) by the general public needs to be given within 30 days of uploading the online application for comments

| Sl. No | Item   | Details |
|--------|---|---------|
| 1      | Name of the person who is desiring to give claims and objections (on grounds of public inconvenience, safety and general public interest)                                                                                                  |         |
| 2      | Address of the person   |         |
| 3      | Details of the application for Accommodation of Public and Industrial Utility Services along and across National Highways against which claims and objections are being given (name of applicant and other details like site address etc.) |         |
|        | a) Application No.   |         |
|        | b) Name of applicant (who applied to Accommodation of Public and Industrial Utility Services along and across National Highways)   |         |
|        | c) Details of Application   |         |
| 4      | The claims and objections (on grounds of public inconvenience, safety and general public interest)   |         |



### Annexure-III

(Enclosure to Ministry Circular No-RW/NH-33044/29/2015/S&R (R) dated 22.11.2016)  
Format for Maintaining Records of Right of way permission granted for laying OFC  
(To be maintained separately for ever NHAI and Sate)


Name of State: Telangana

Name of Agency: NHAI

NH-Number: from Km.615/000 to Km.627/700 along the Road on Kalyan-Nirmal Section of NH-61New (Old-222)

| S.No | Location (Change in KM)                       | Left or Right side of NH (Towards increasing chainage / km direction) | Section and Reach                           | Kind of Service | Name of License and Contact address                                                                                              | Date of validity of agreement | date of last inspection of site | any deviation from MOST standard Norms | Remarks |
|------|-----------------------------------------------|-----------------------------------------------------------------------|---------------------------------------------|-----------------|---|-------------------------------|---------------------------------|----------------------------------------|---------|
| 1    | From Km.615/000 to Km.627/700 along the Road. | LHS                                                                   | Kalyan-Nirmal Section of NH-61New (Old-222) | Tele com        | M/s.Dinesh Engineers Limited,401,Sri Towers,Plot No-36,Road No-1,Near Prime Hospital, KPHB Colony, Kukatpally, Hyderabad-500 072 |                               |                                 | No                                     |         |

**Km.615/0 to Km.627/7**

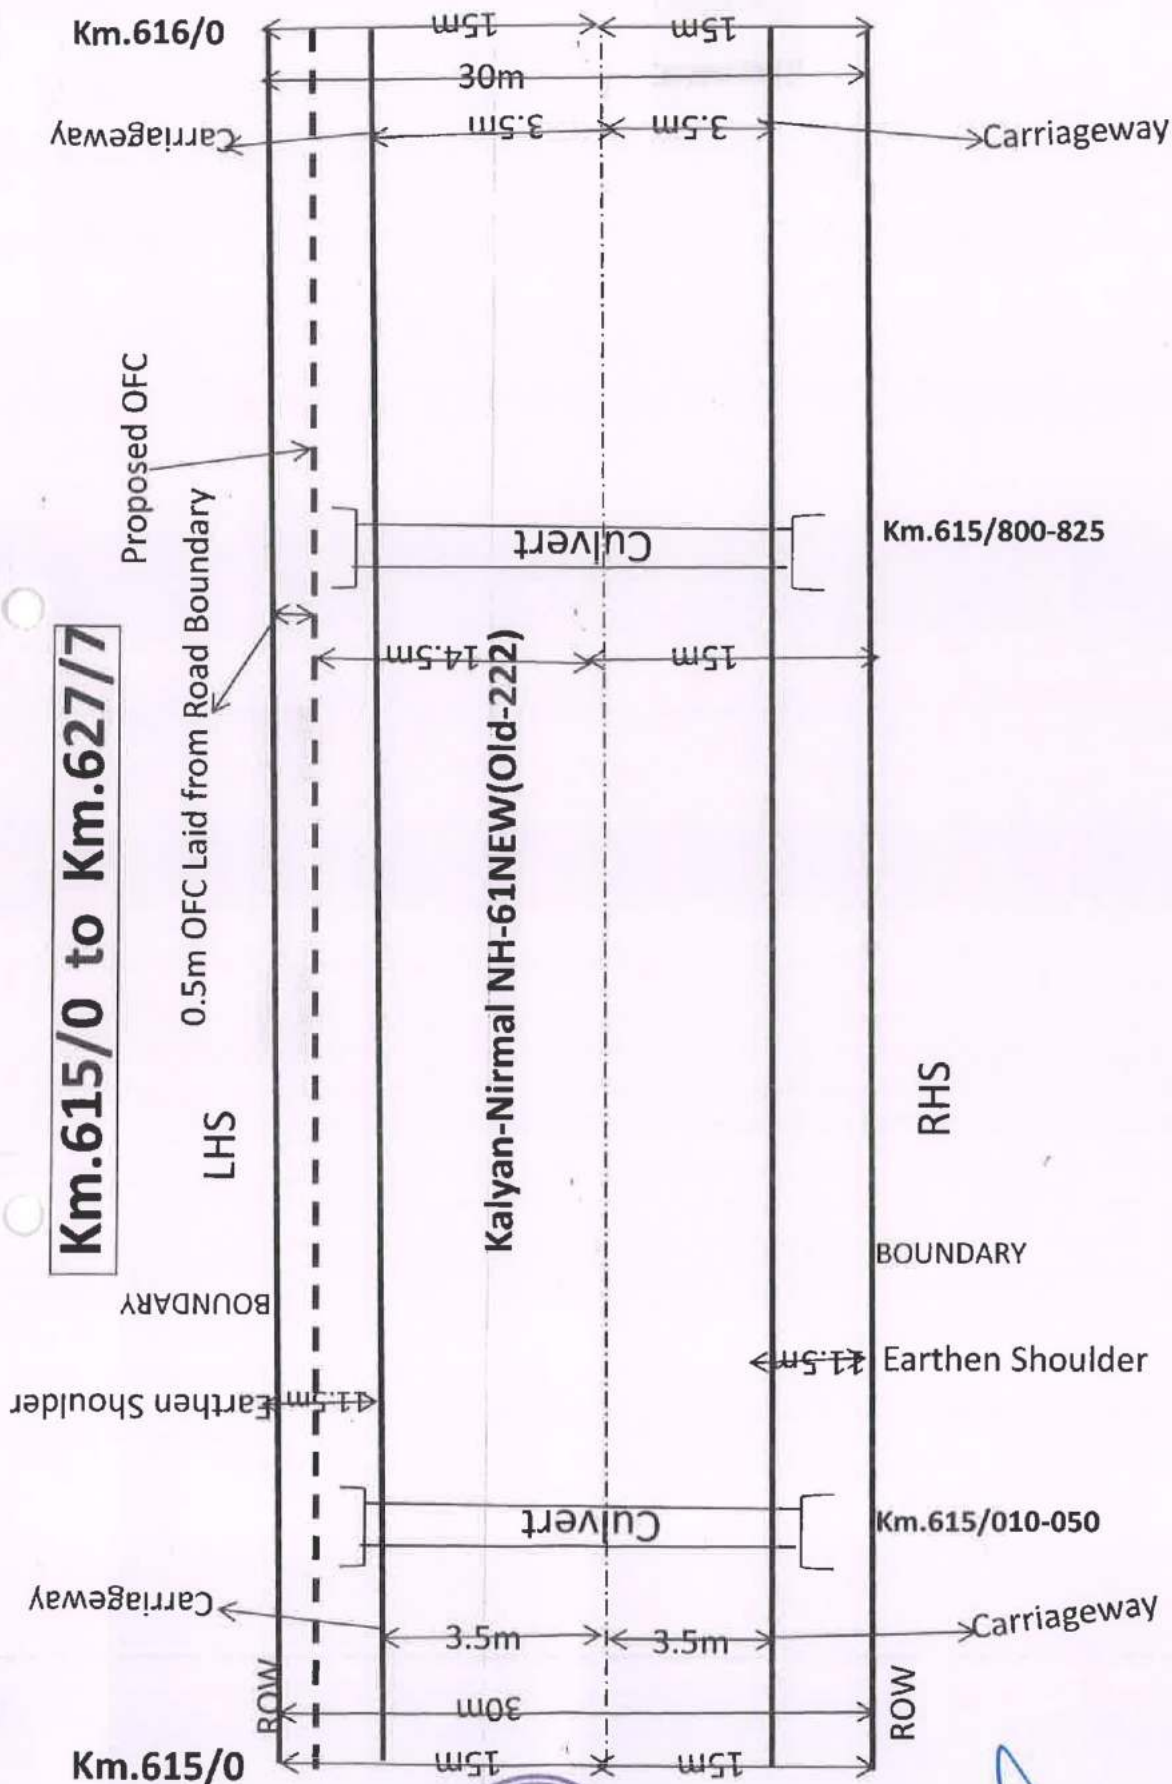


**NOTE: OFC will be inserted through  
40mm Dia HDPE Pipe  
(All Dimesion are in meters)**



**PROJECT DIRECTOR**  
National Highways Authority of India  
PNU, NIRMAL.

**Km.615/0 to Km.627/7**

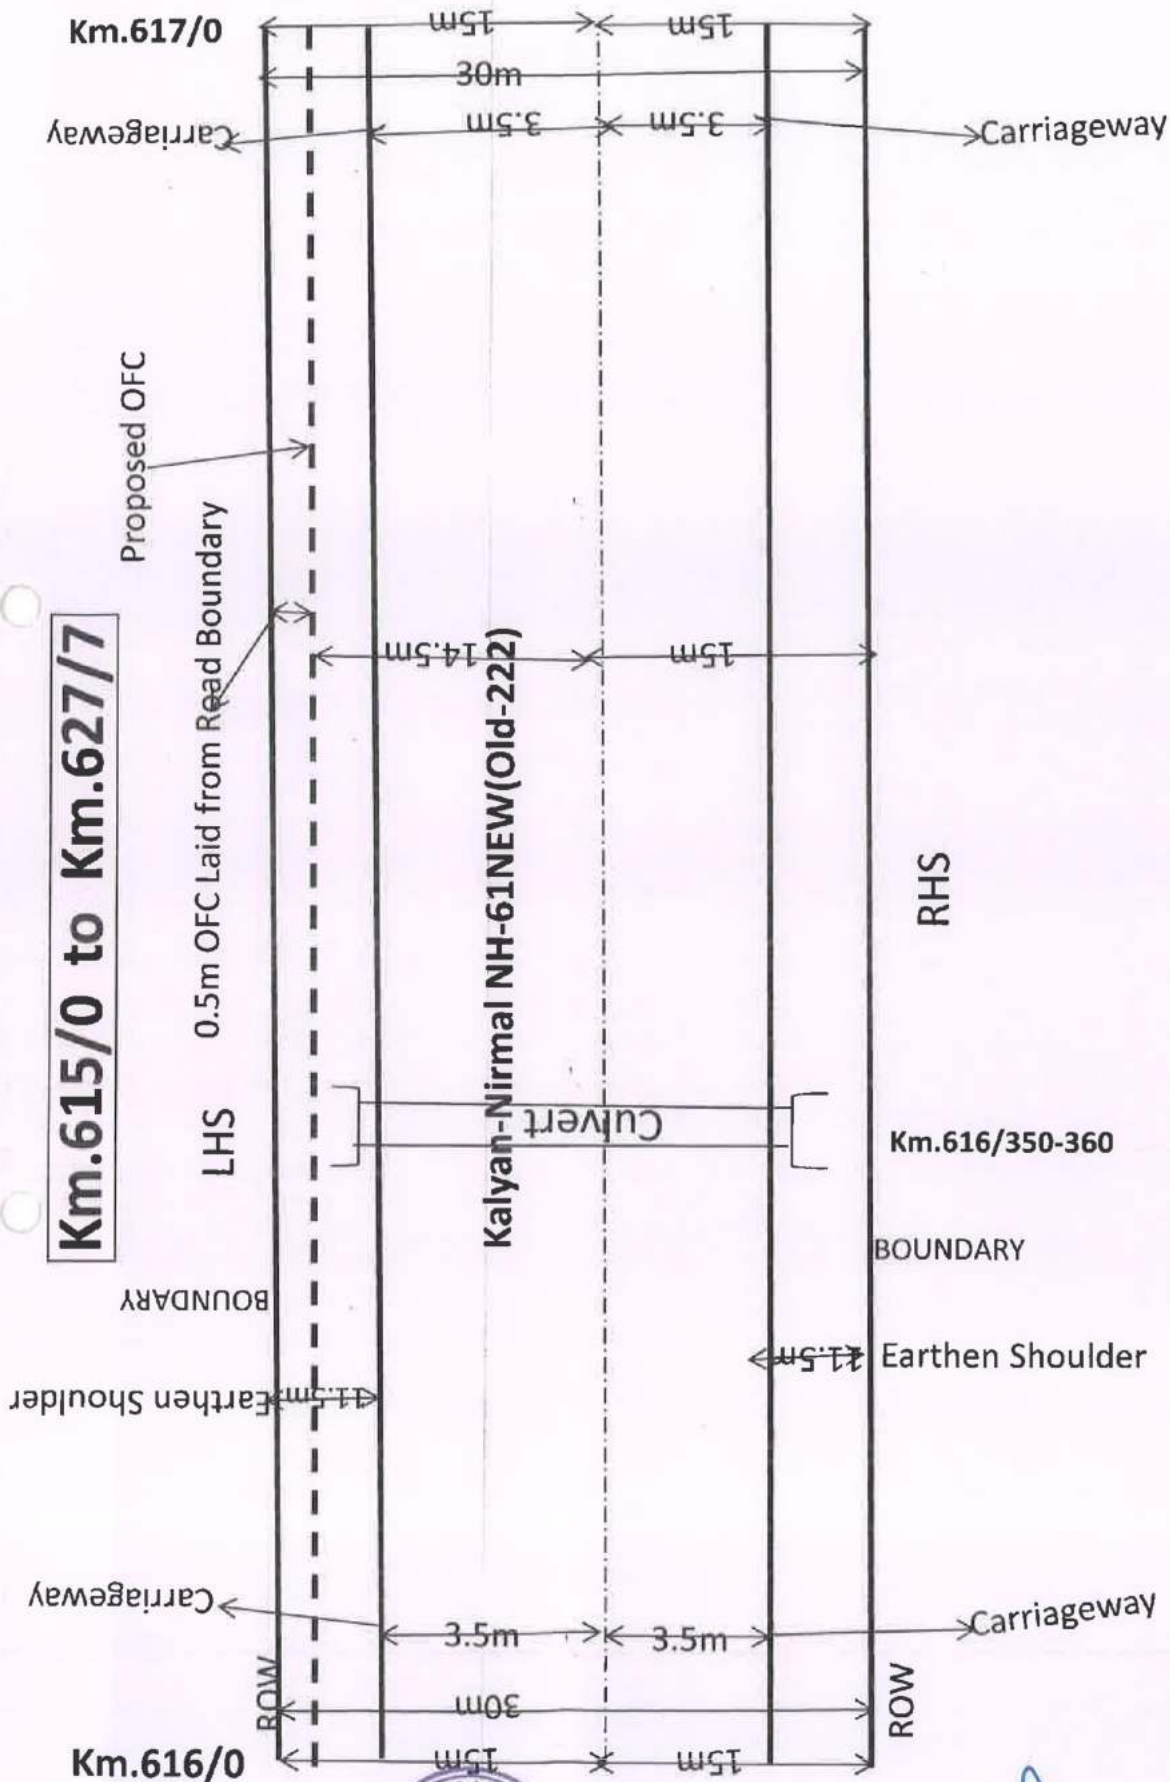


**NOTE: OFC will be inserted through  
40mm Dia HDPE Pipe  
(All Dimesion are in meters)**



**PROJECT DIRECTOR**  
National Highways Authority of India  
PIU, NIRMAL



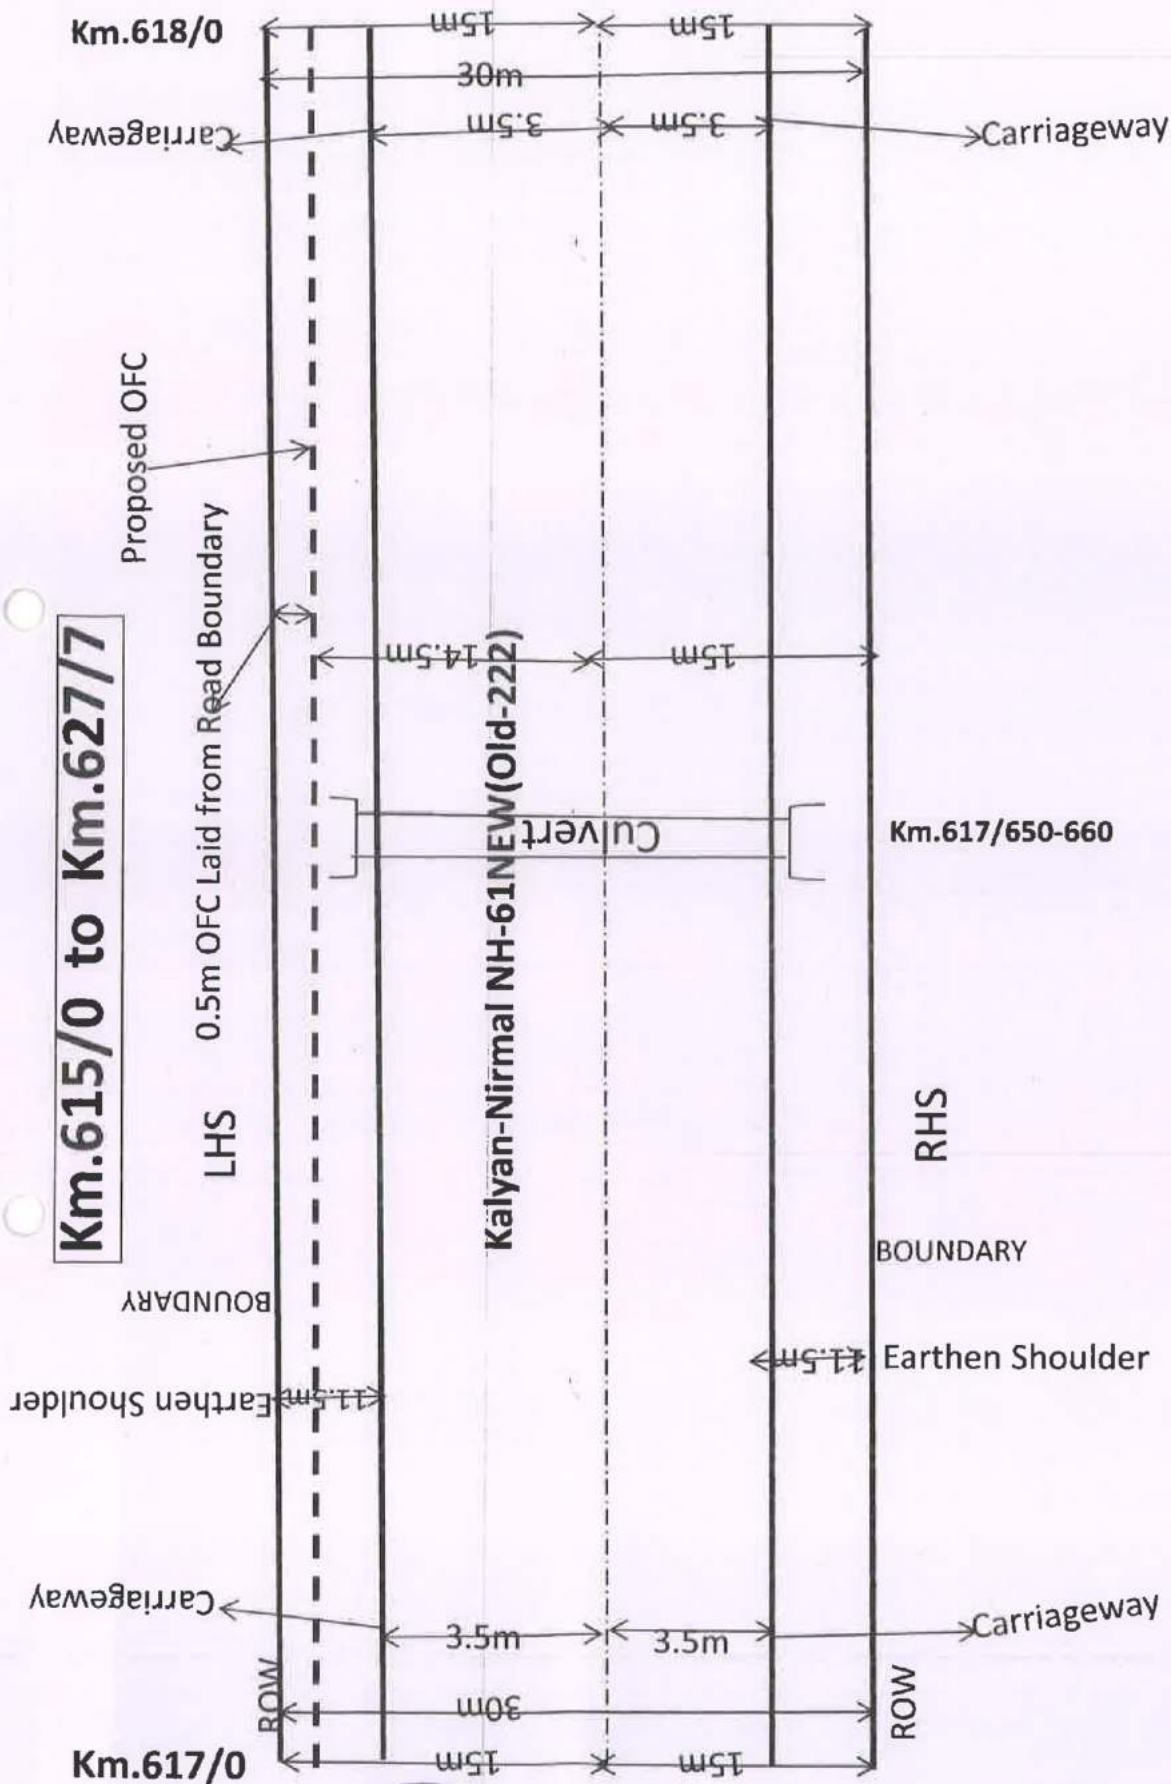


**NOTE: OFC will be inserted through  
40mm Dia HDPE Pipe  
(All Dimesion are in meters)**



*[Handwritten signature]*

*[Handwritten signature]*  
**PROJECT DIRECTOR**  
National Highways Authority of India  
PIU, NIRMAL

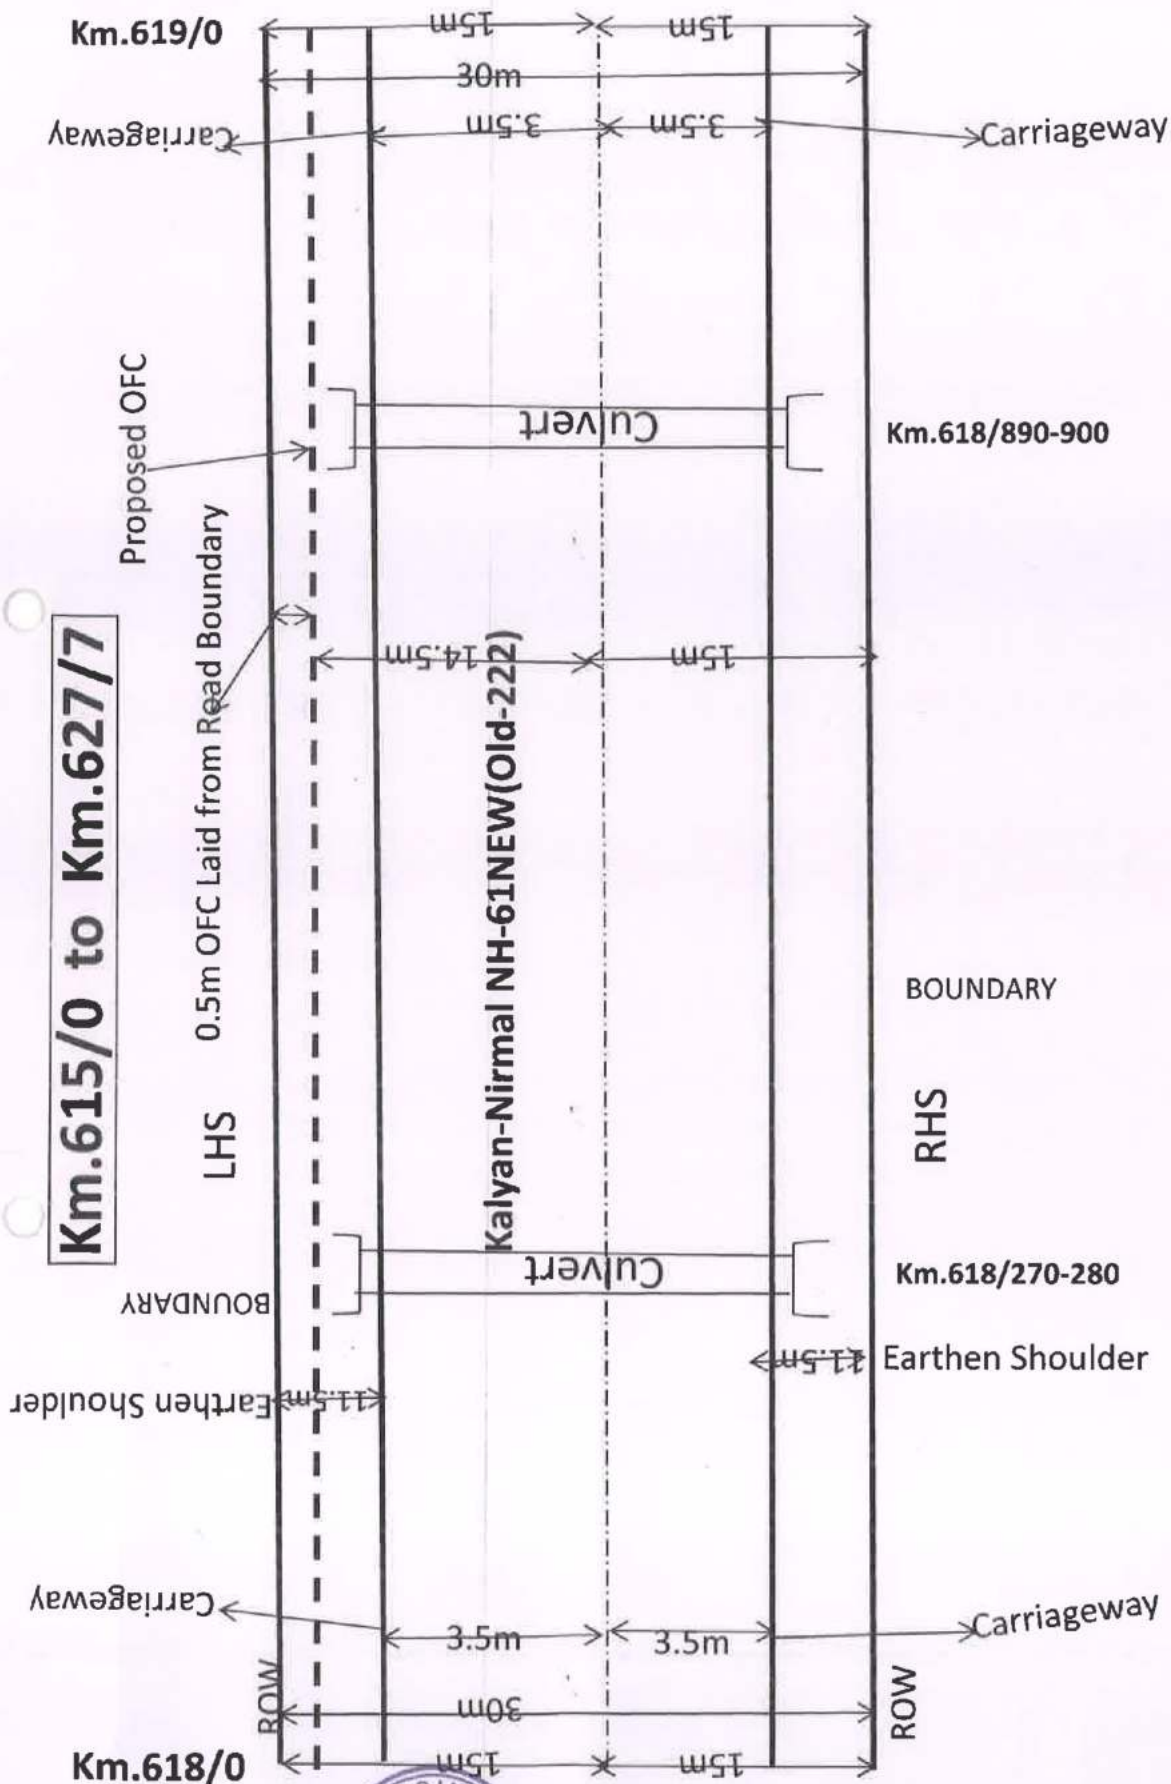


PROJECT DIRECTOR  
National Highways Authority of India  
PIU, NIRMAL.






**Km.615/0 to Km.627/7**

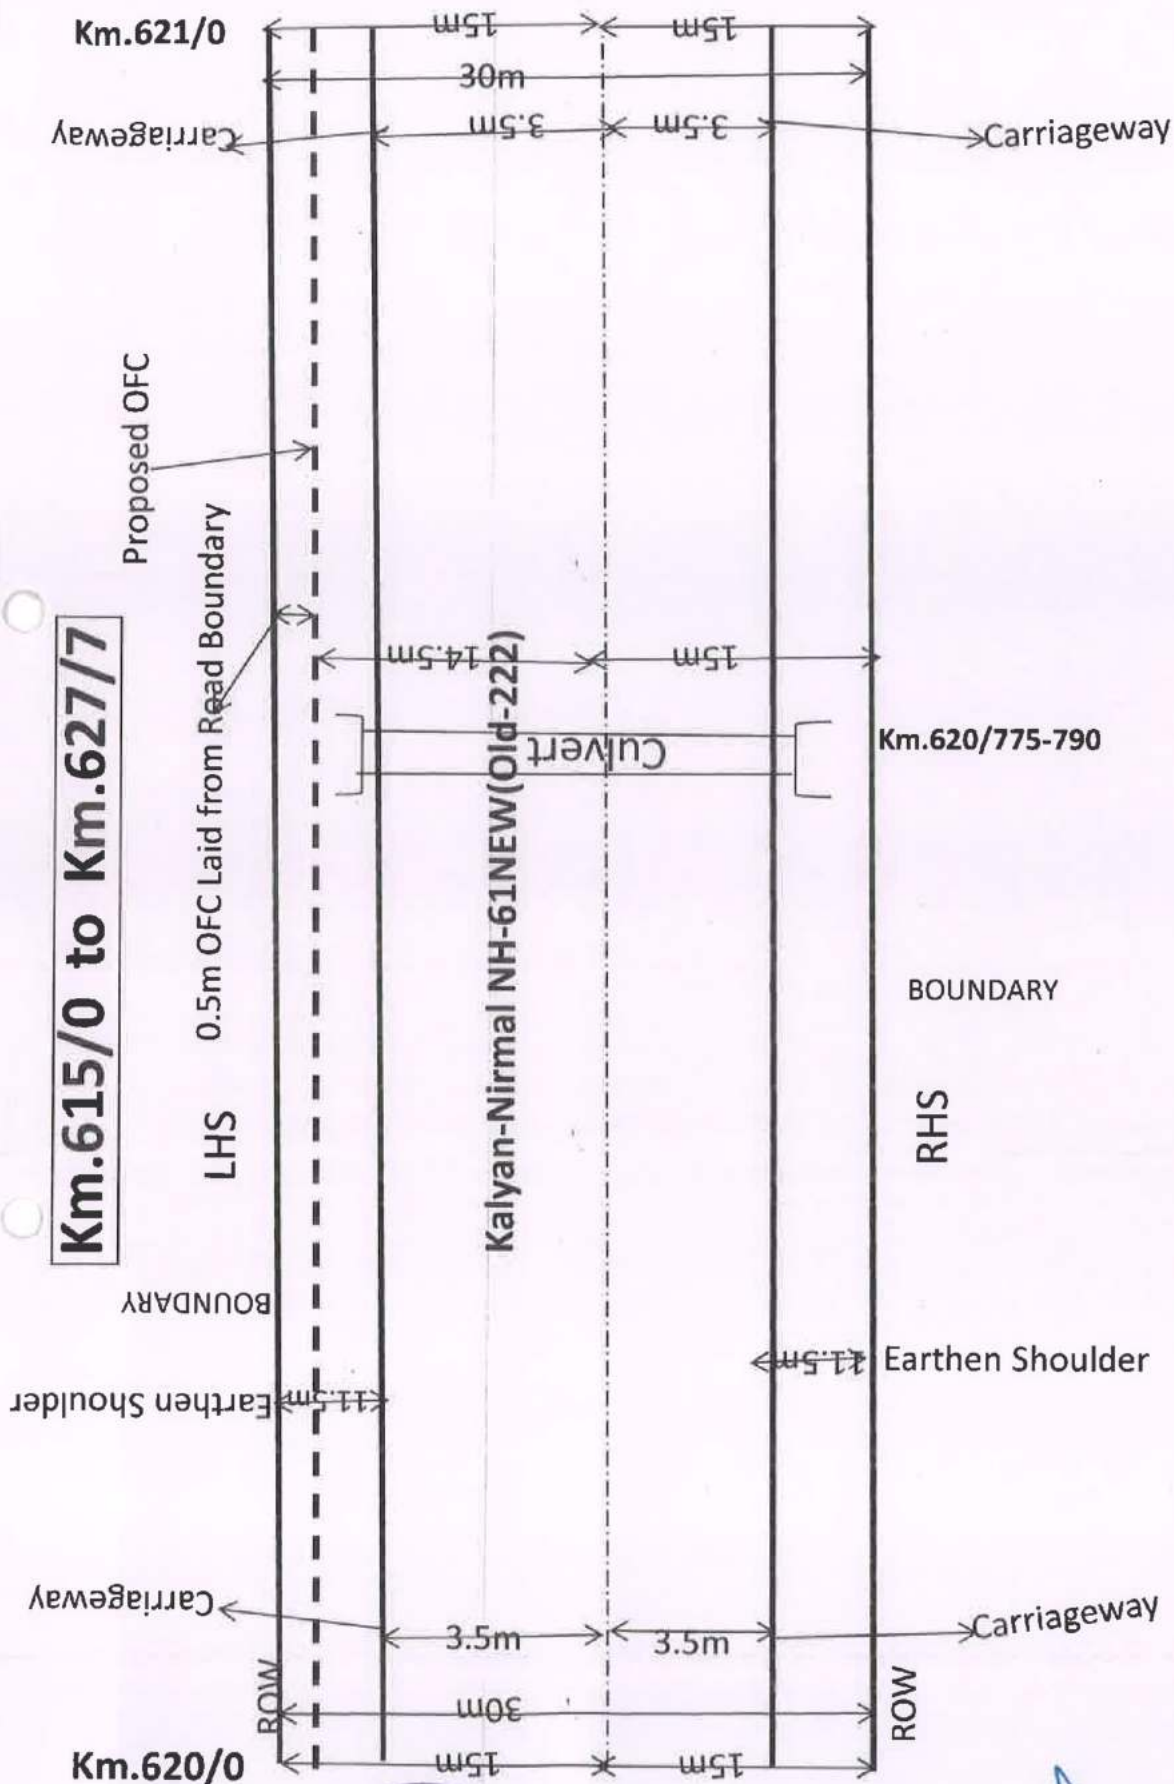

**NOTE: OFC will be inserted through  
40mm Dia HDPE Pipe  
(All Dimesion are in meters)**



**PROJECT DIRECTOR**  
National Highways Authority of India  
PIU, NIRMAL.

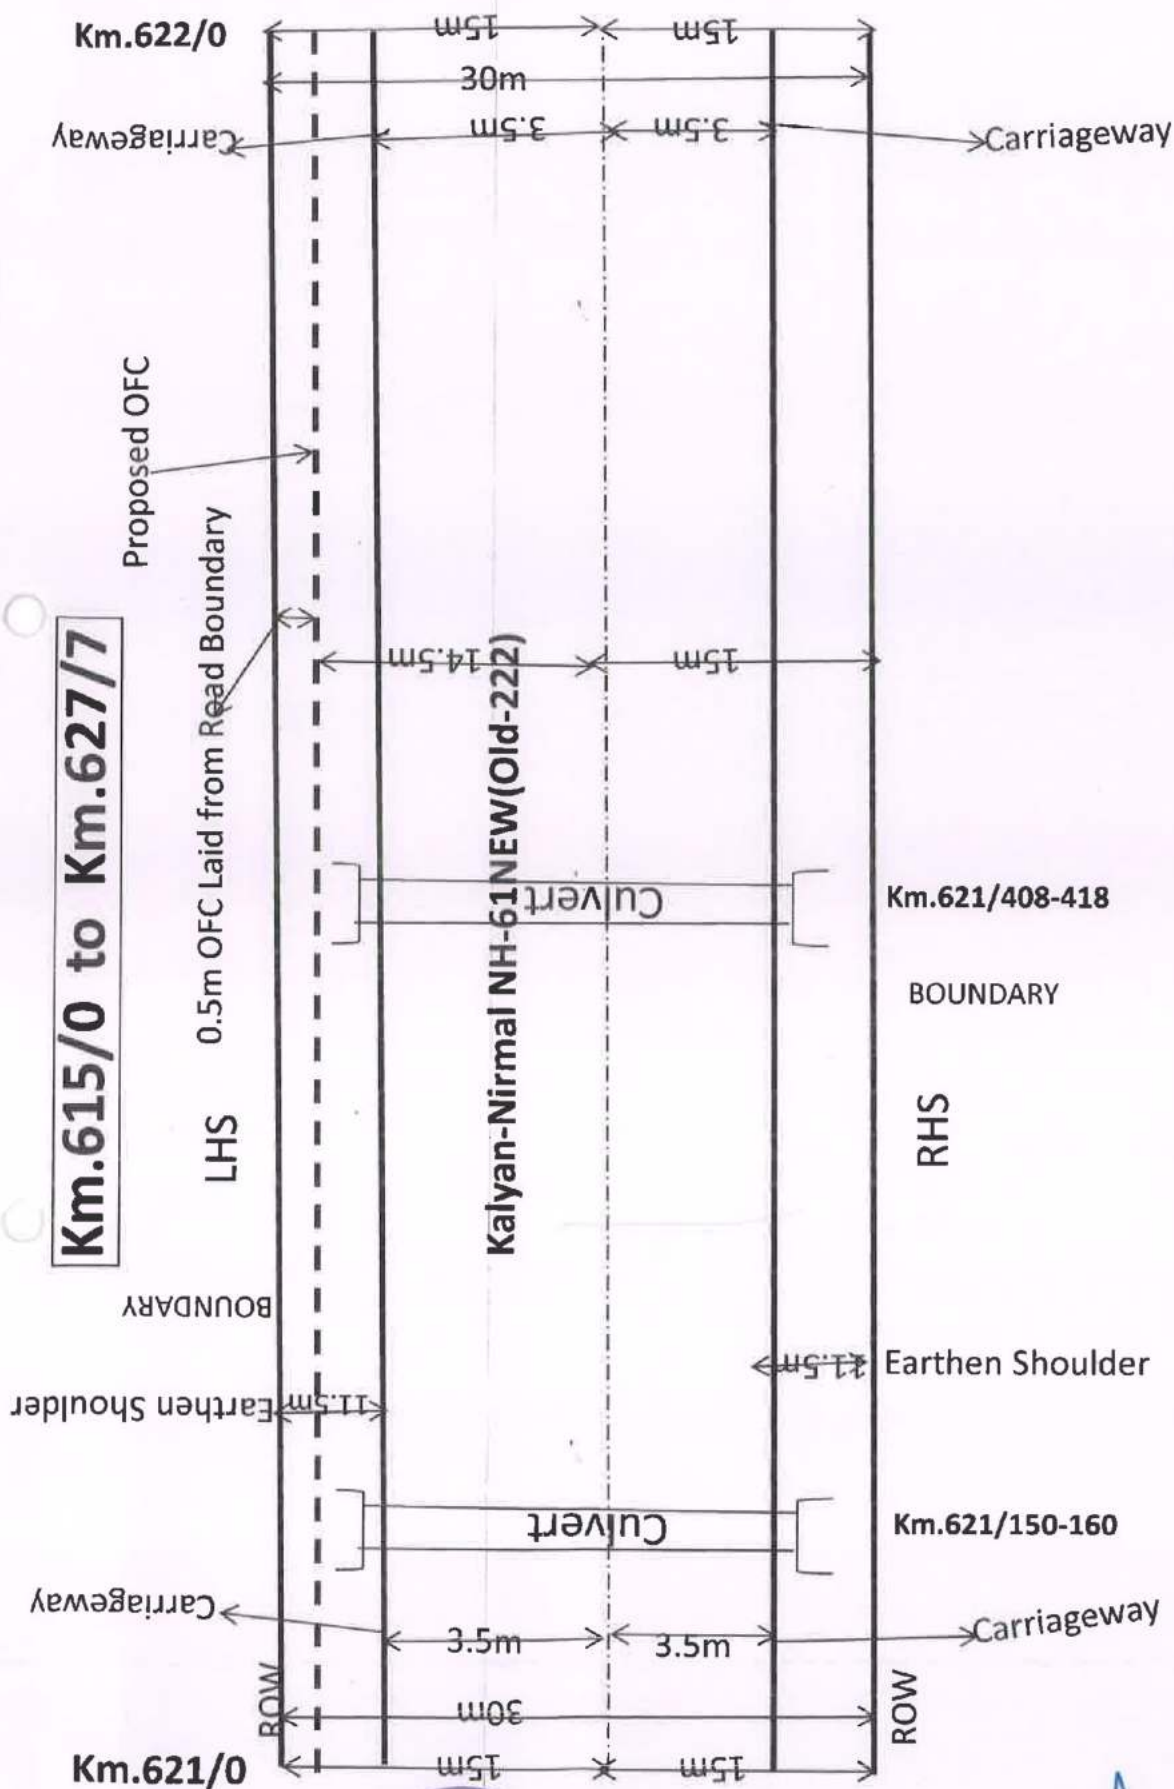


**NOTE: OFC will be inserted through  
40mm Dia HDPE Pipe  
(All Dimesion are in meters)**



*Progs*

*[Signature]*  
**PROJECT DIRECTOR**  
National Highways Authority of India  
PIU, NIRMAL.

# Km.615/0 to Km.627/7

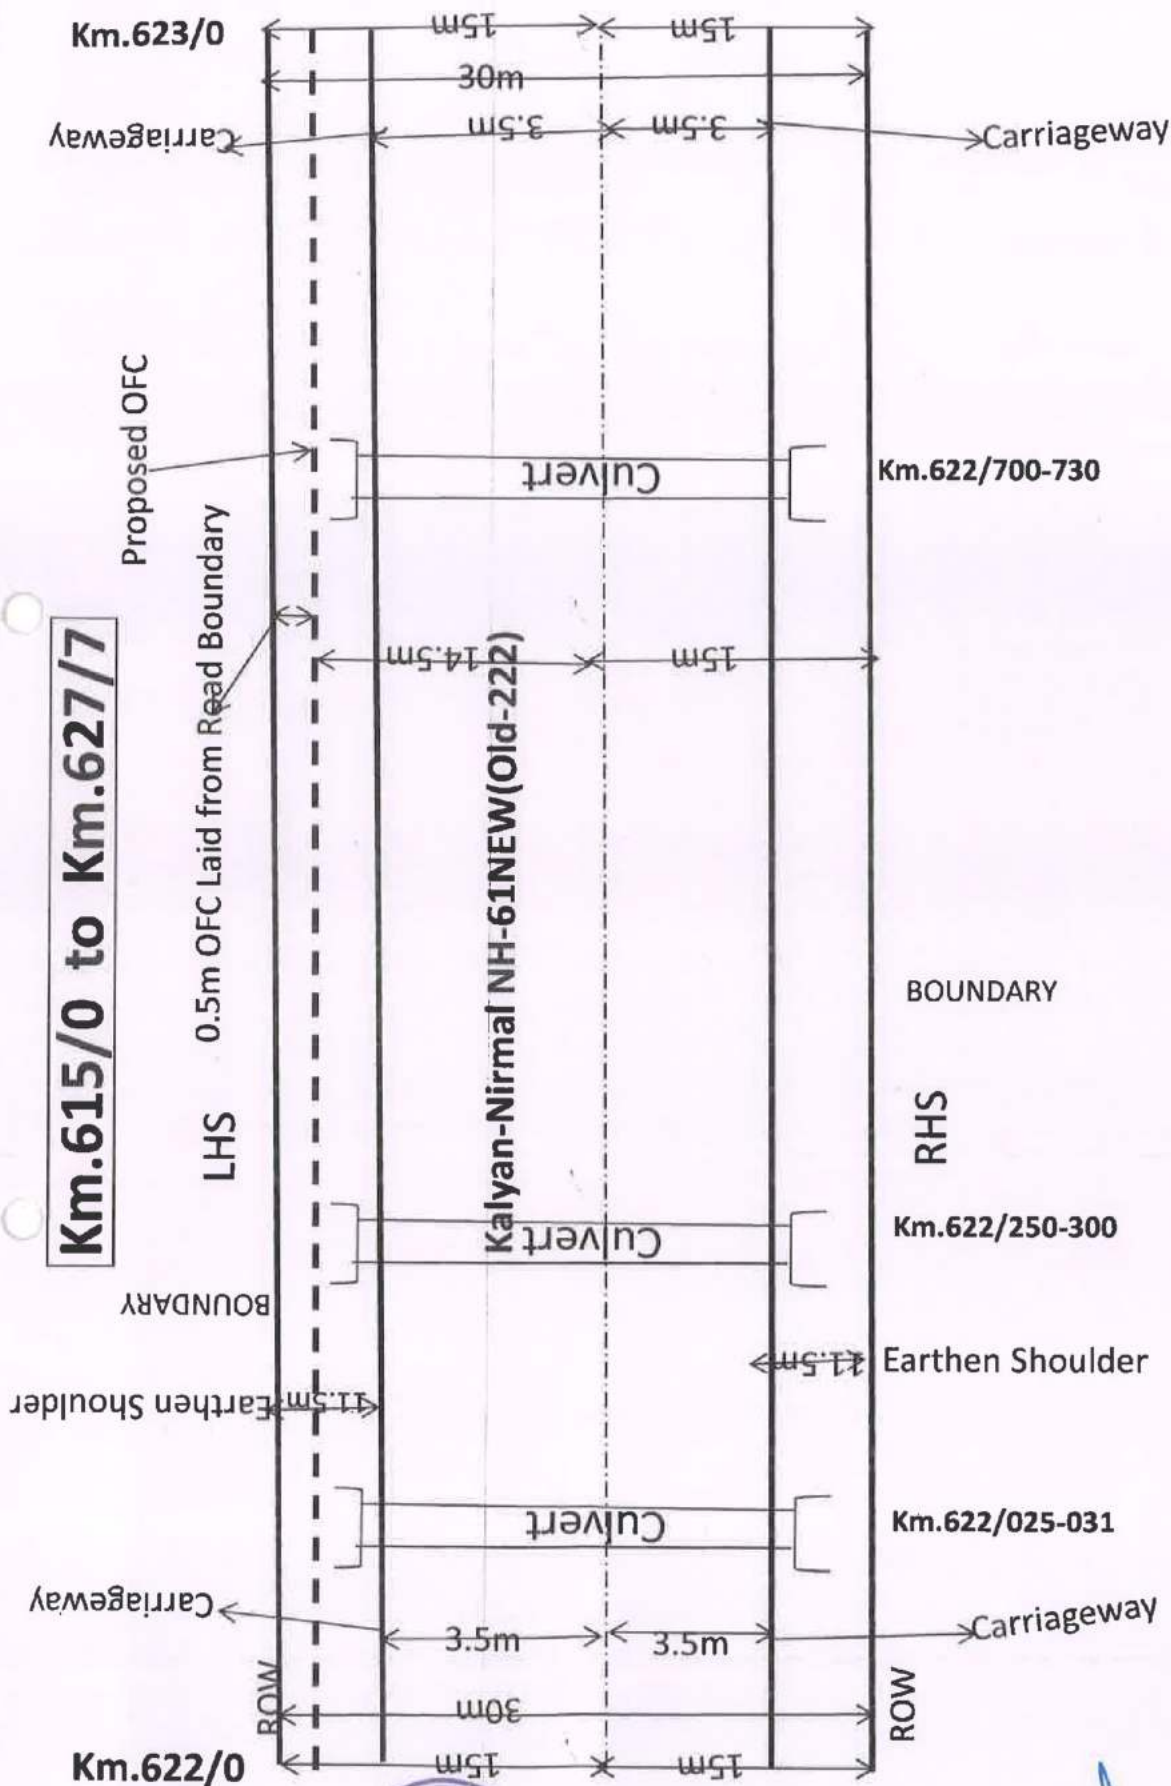


**NOTE: OFC will be inserted through 40mm Dia HDPE Pipe (All Dimesion are in meters)**



**PROJECT DIRECTOR**  
National Highways Authority of India  
PIU, NIRMAL.



**Km.615/0 to Km.627/7**

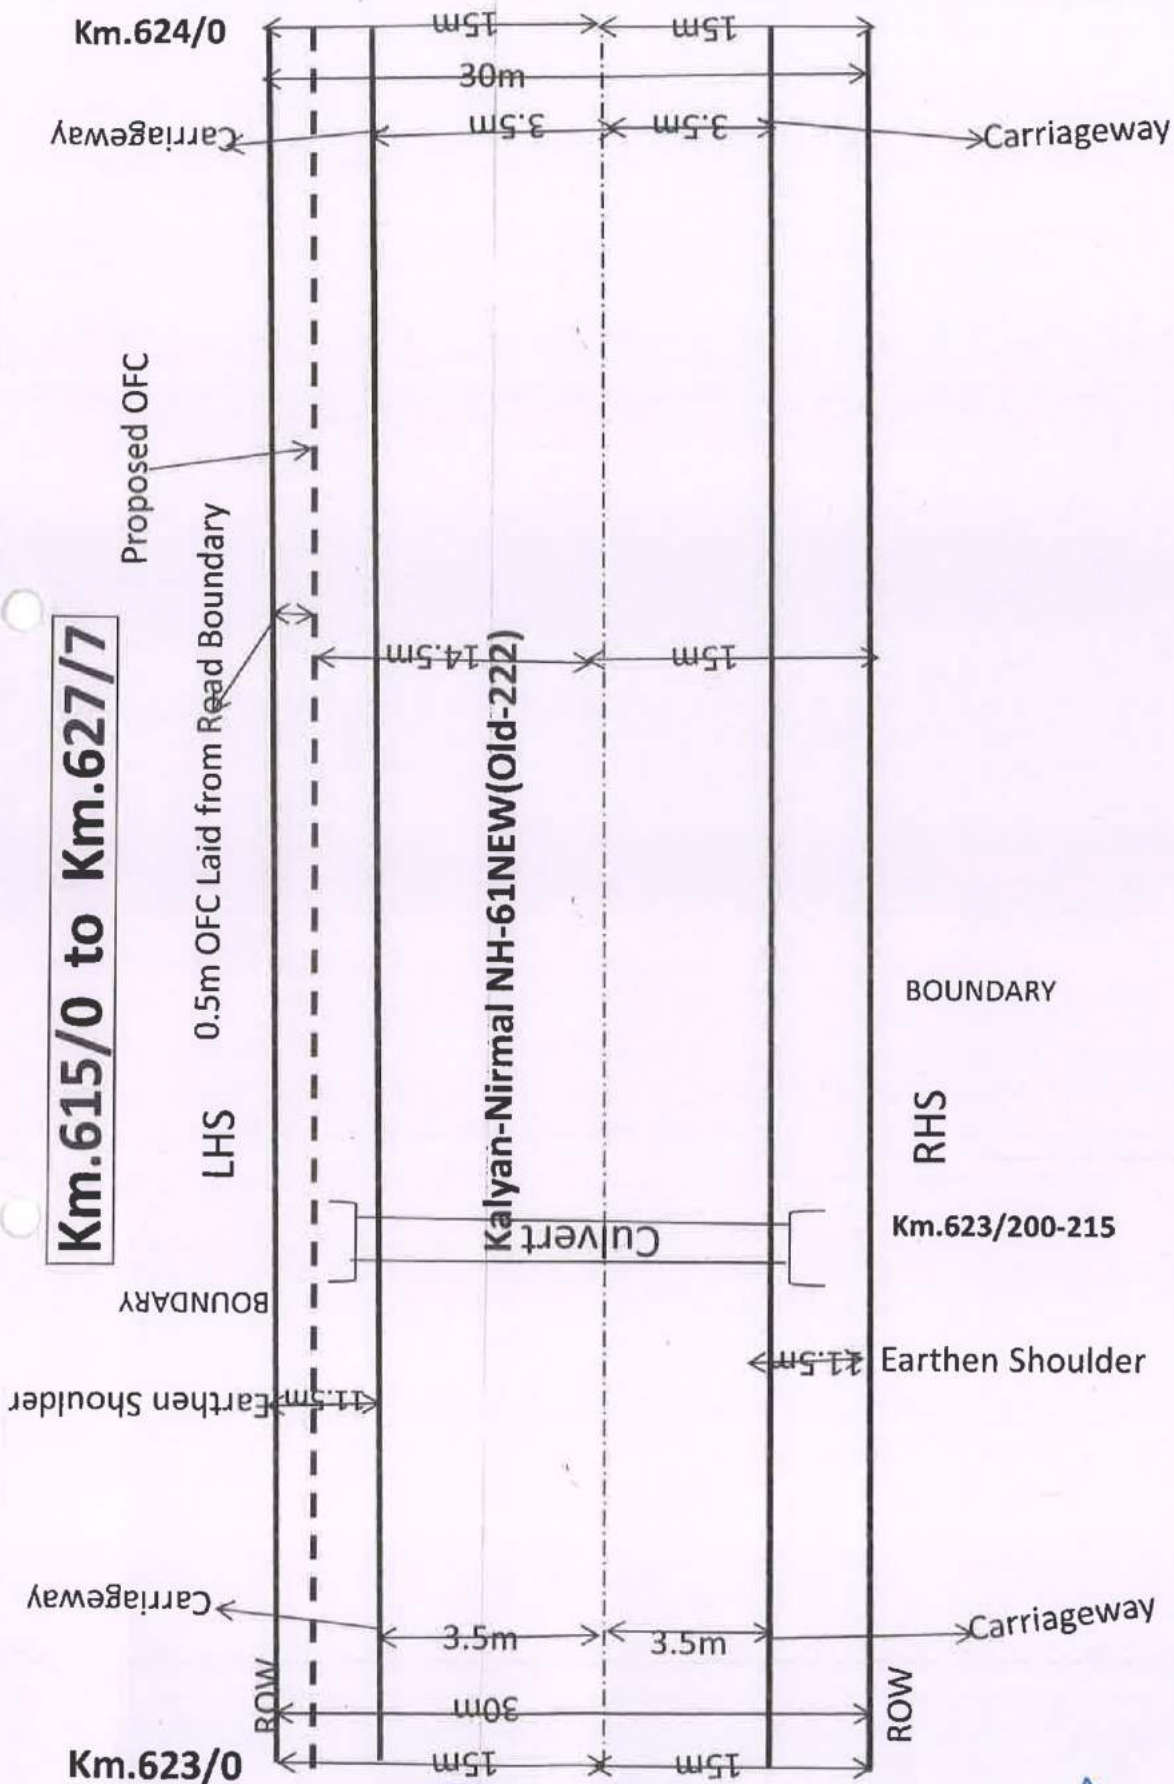

**NOTE: OFC will be inserted through  
40mm Dia HDPE Pipe  
(All Dimensions are in meters)**




**PROJECT DIRECTOR**  
National Highways Authority of India  
PIU, NIRMAL.







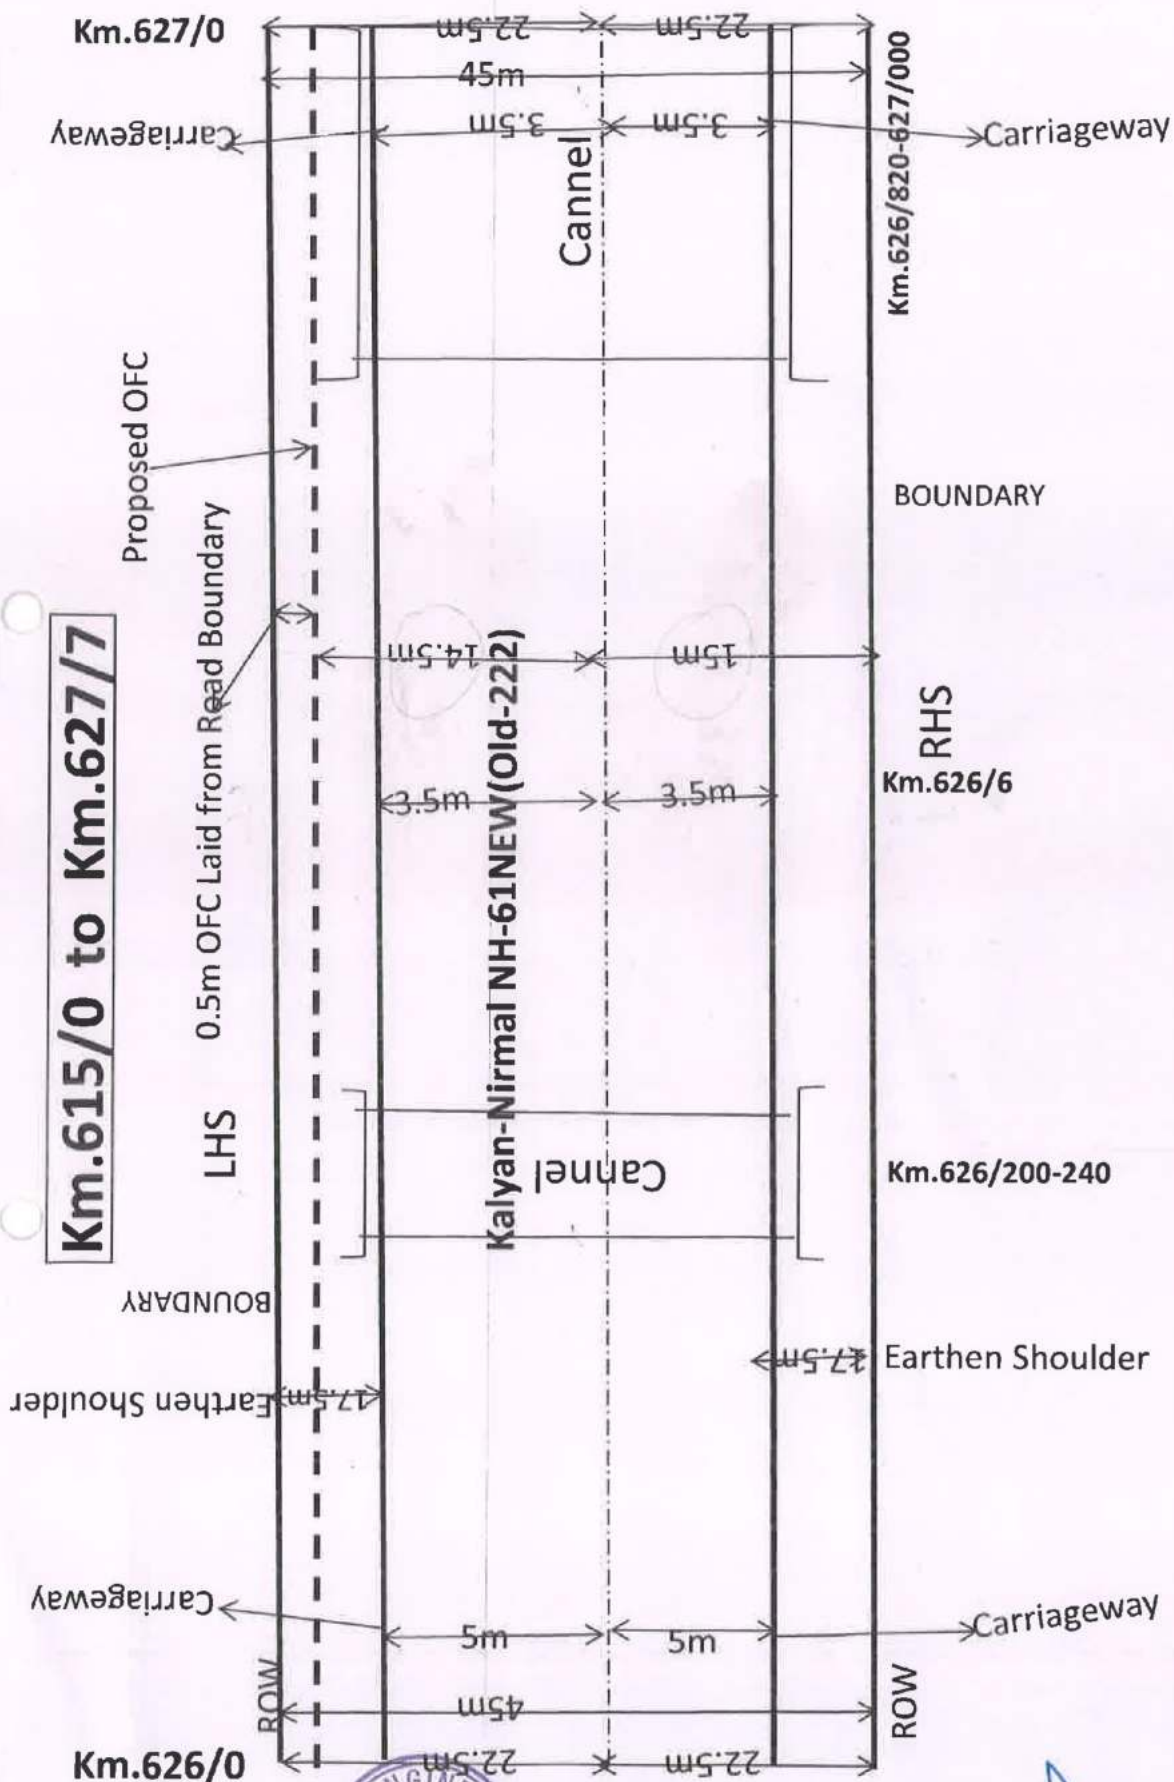


**NOTE: OFC will be inserted through  
40mm Dia HDPE Pipe  
(All Dimesion are in meters)**



**PROJECT DIRECTOR**  
National Highways Authority of India  
PIU, NIRMAL.

# **Km.615/0 to Km.627/7**

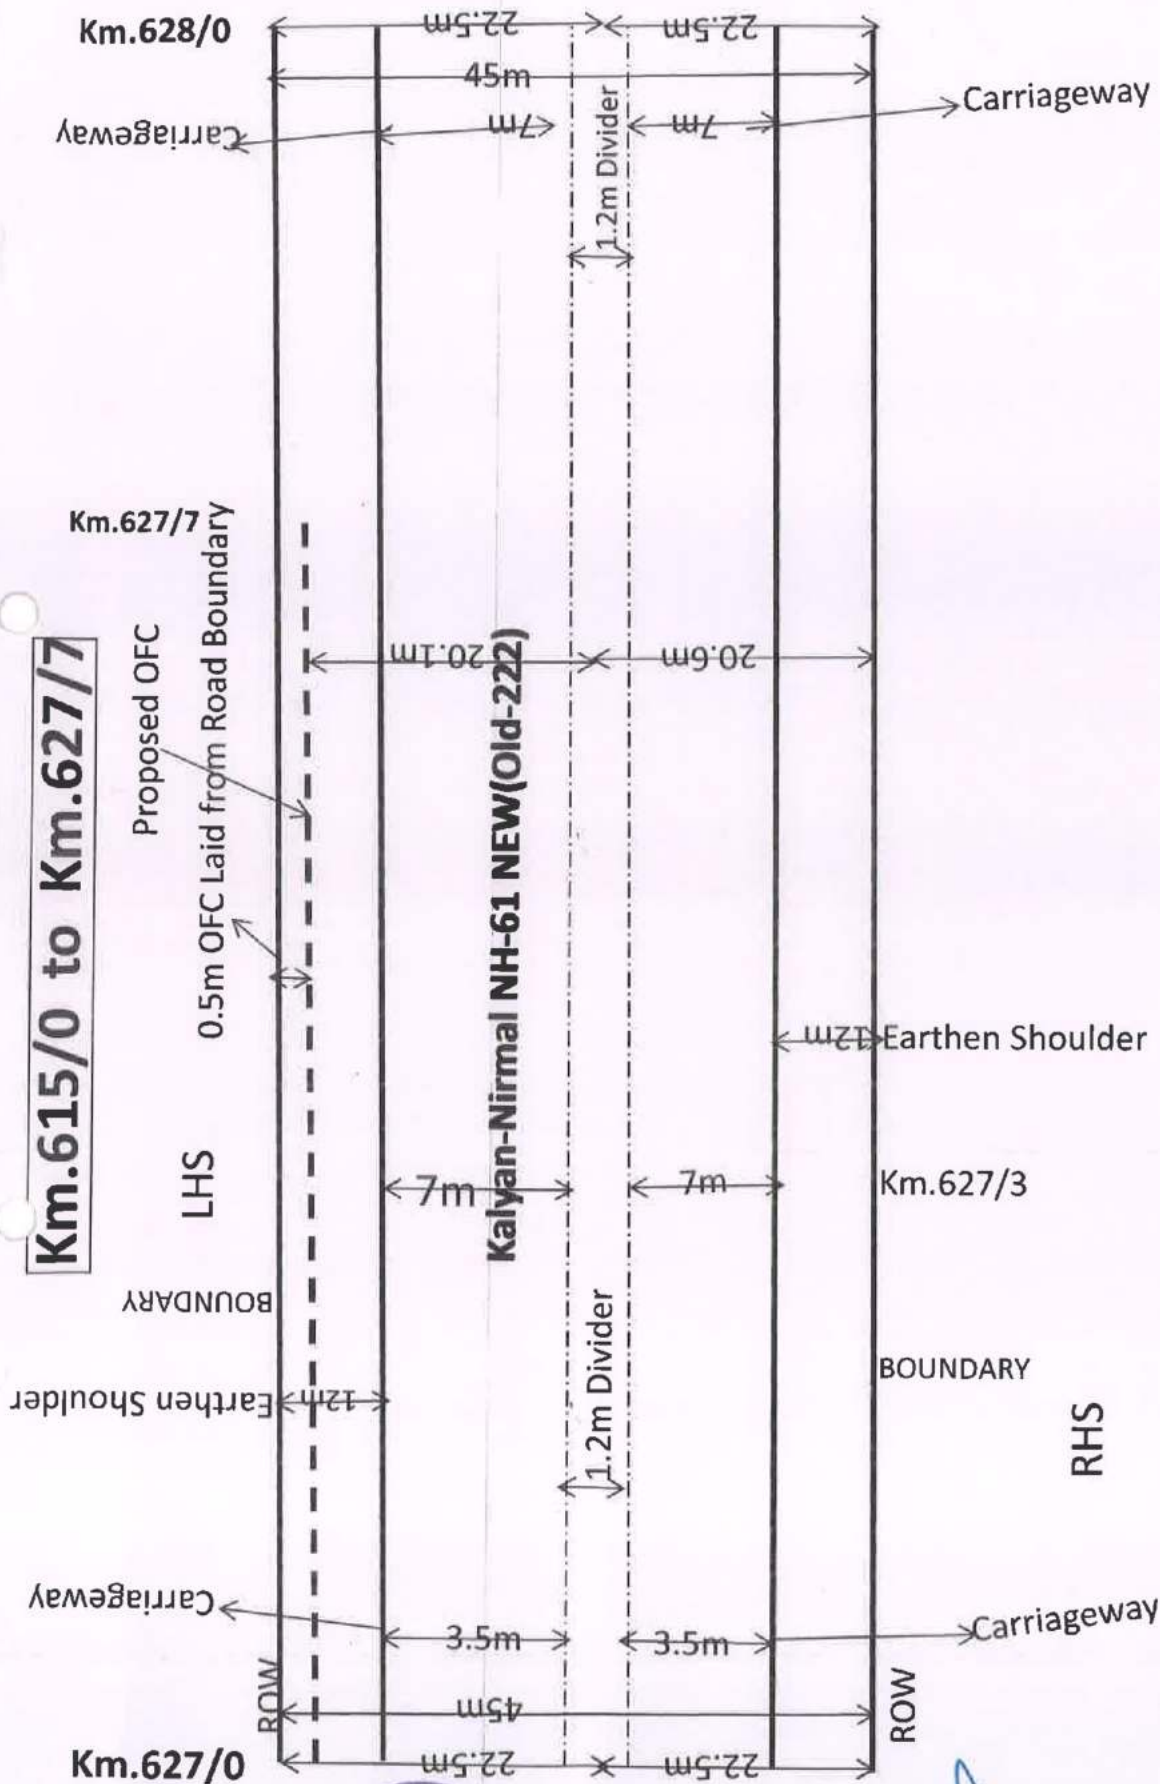


**NOTE: OFC will be inserted through 40mm Dia HDPE Pipe (All Dimesion are in meters)**



**PROJECT DIRECTOR**  
National Highways Authority of India  
PHU, NIRMAL



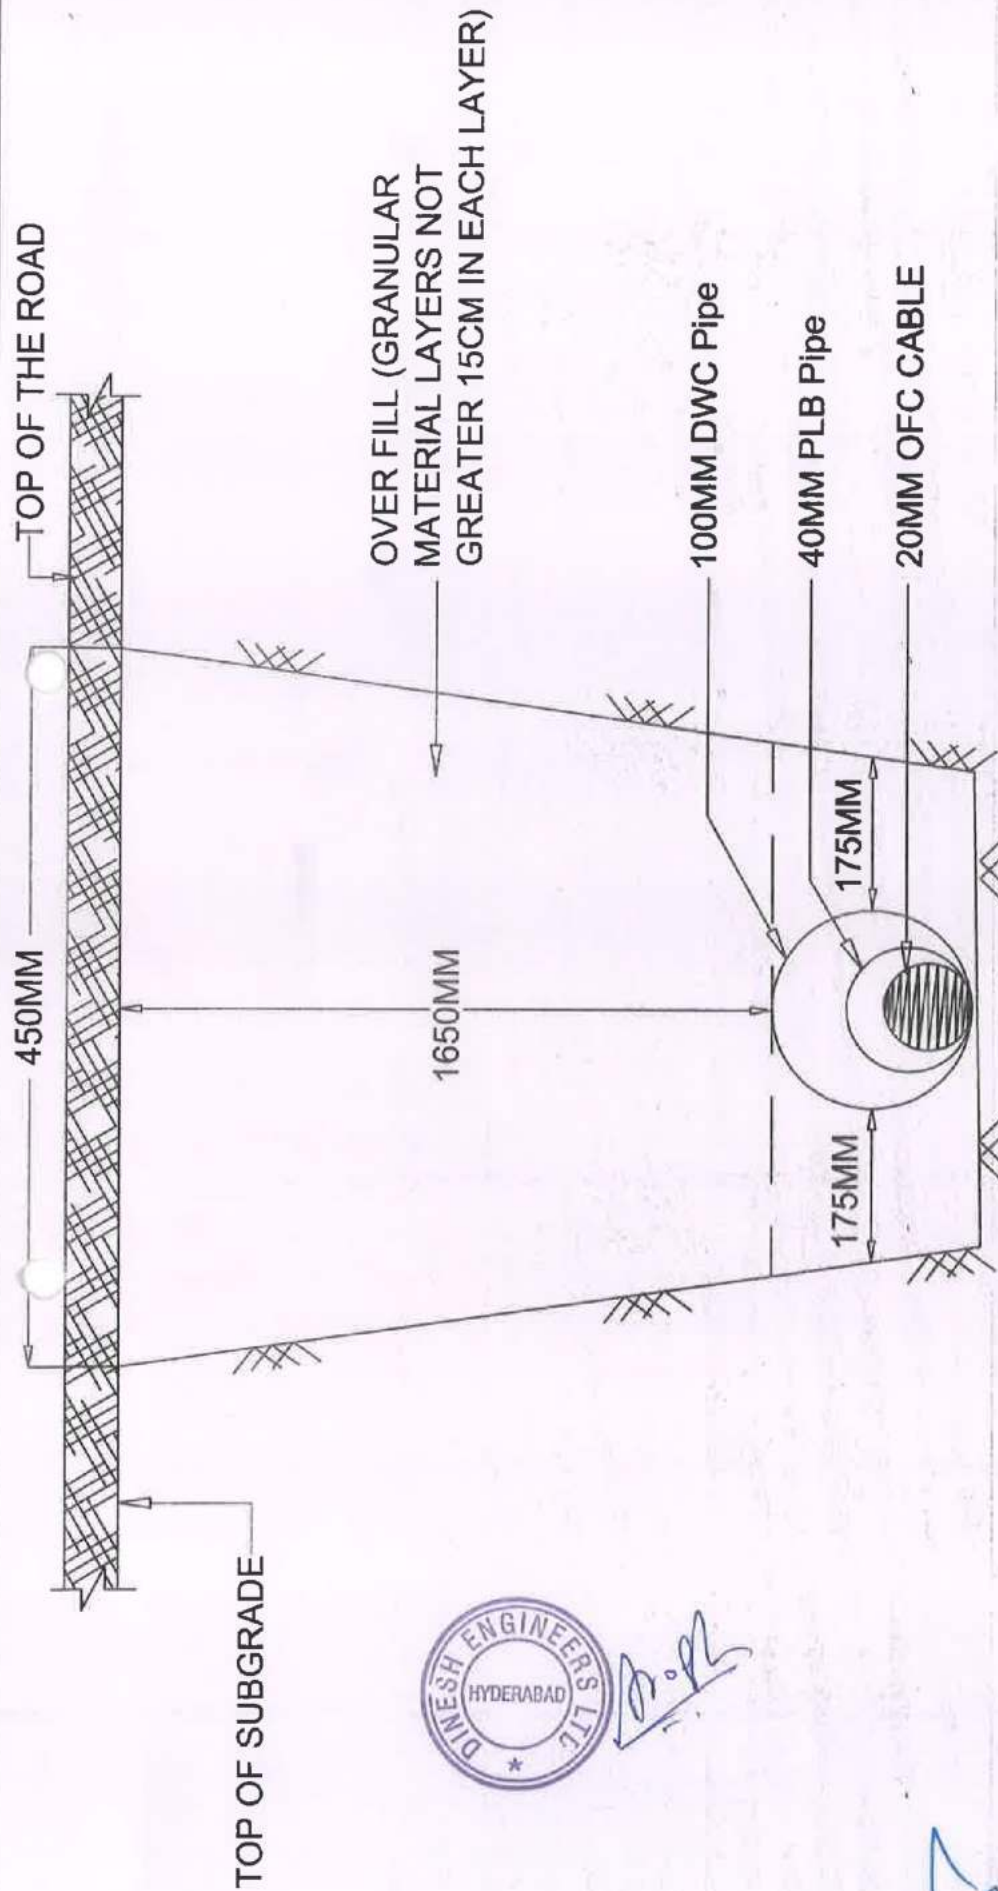

**PROJECT DIRECTOR**  
National Highways Authority of India  
PIU, NIRMAL


ENCLOSURE TO MINISTRY OF ROAD TRANSPORT & HIGHWAYS LETTER NO.RW/NH-33044/29/2015/S&R(R) DATED 22.11.2016

APPLICANT:

FIGURE-1 INSTALLATION OF DWC PIPE FOR CROSSING THE ROAD (HDD METHOD)

TITLE:



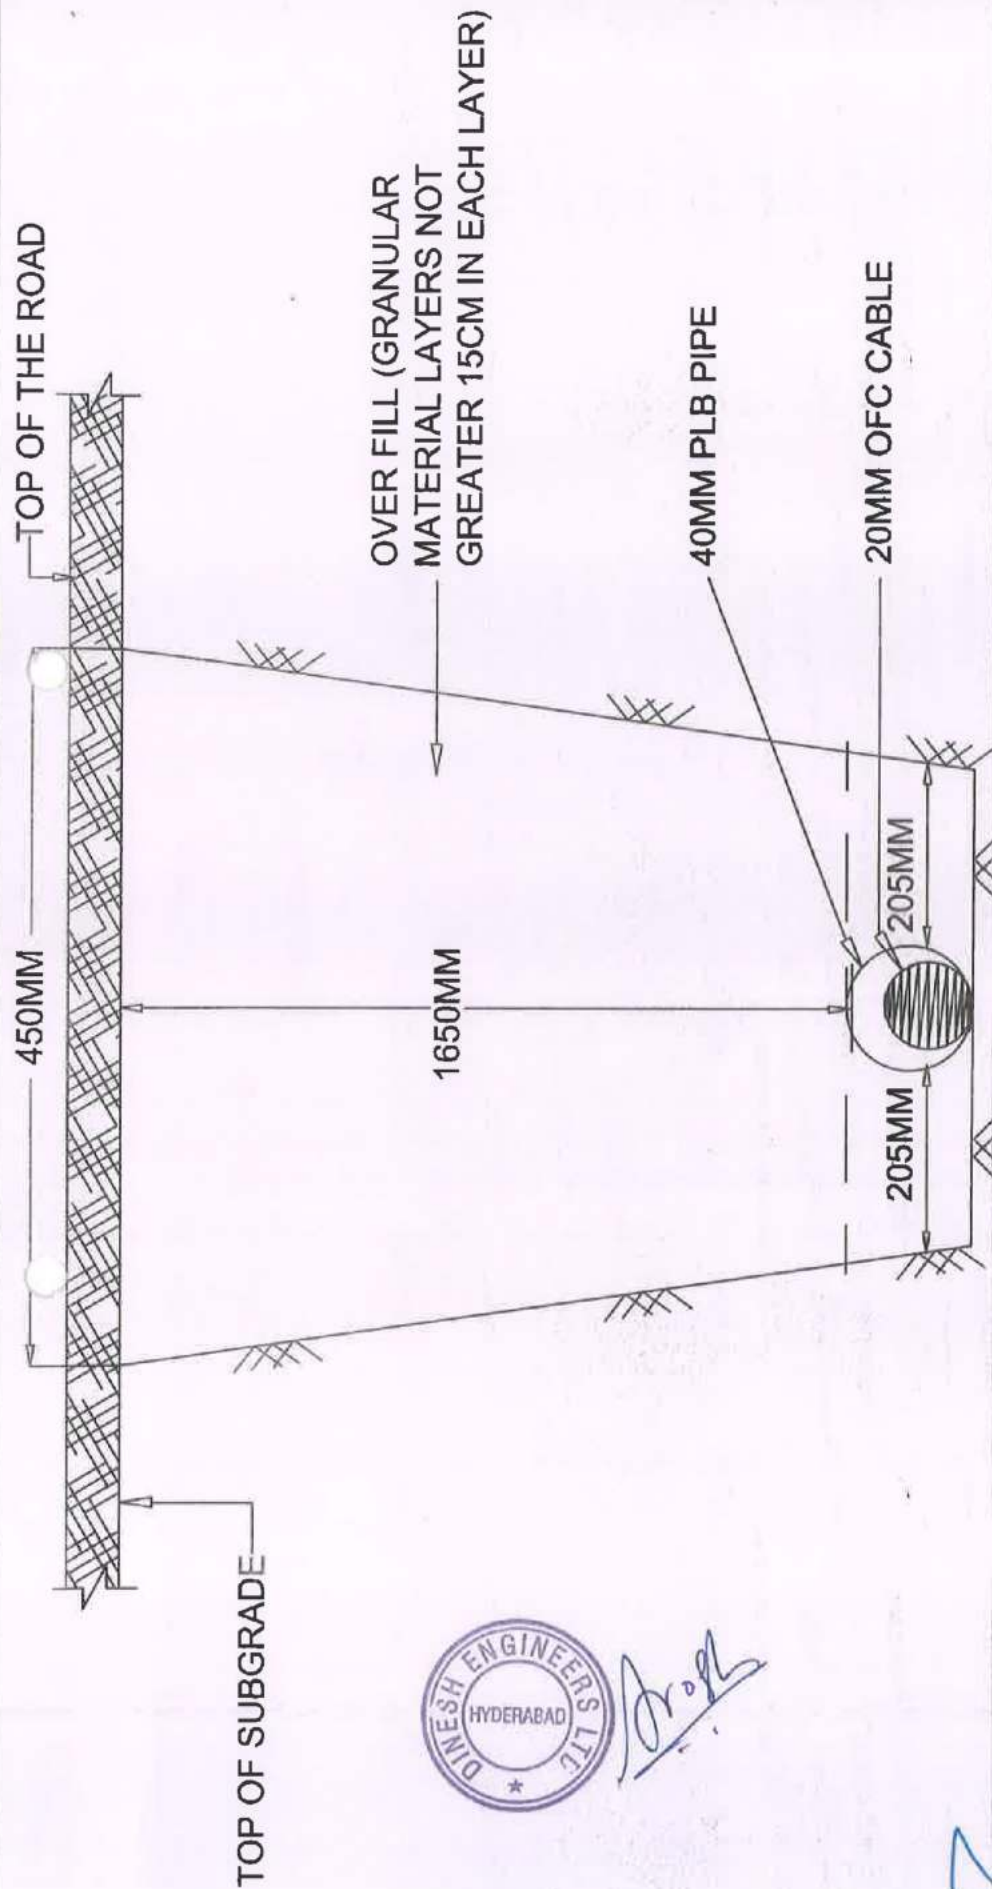

*[Handwritten signature]*



PROJECT DIRECTOR  
National Highways Authority of India

ENCLOSURE TO MINISTRY OF ROAD TRANSPORT & HIGHWAYS LETTER NO.RW/NH-33044/29/2015/S&R(R) DATED 22.11.2016

APPLICANT:

FIGURE-2 INSTALLATION OF PIPE FOR ALONG THE ROAD (TRENCH METHOD)

# CROSS SECTION

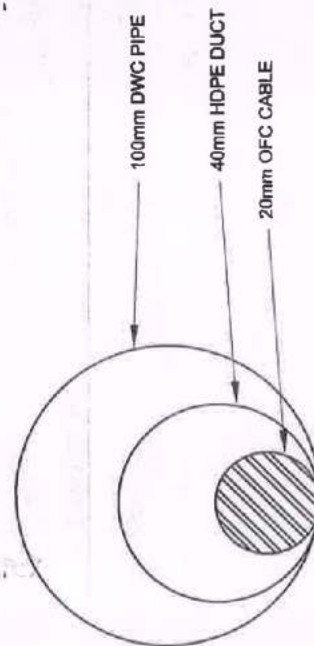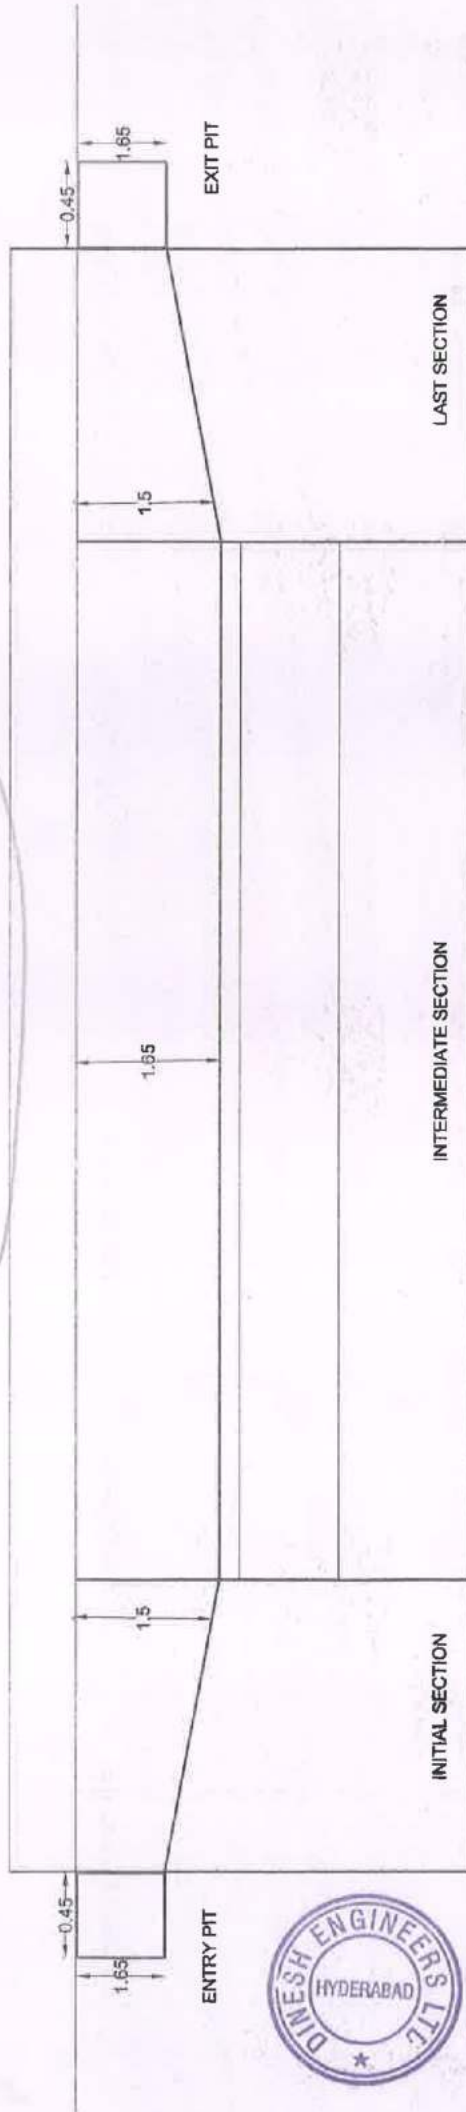

*Prof.*

*[Signature]*  
**PROJECT DIRECTOR**  
National Highways Authority of India  
PIU, NIRMAL.