

<p>भारत सरकार सड़क परिवहन एवं राजमार्ग मन्त्रालय</p>	 सत्यमेव जयते	<p>Telephone: 0771 - 2436637, Telefax: 0771- 2436637</p>
<p>क्षेत्रीय कार्यालय एन.एच. कैम्पस, पेंशन बाड़ा रायपुर, छत्तीसगढ़ - 492 001</p>		<p>Government of India Ministry of Road Transport &amp; Highways</p>
		<p>Office of the Regional Officer, NH Campus, Pension Bada, Raipur, Chhattisgarh - 492 001</p>
RO/CG/OFC/BharatNet/NH-49/19-20/53/ 274		Dated 06.07.2020

### Invitation of public comments

Sub: Permission for laying underground Optical Fiber Cable from MS-49.50 to MS-60, Ms-62.49 to MS-63 and MS-63.80 to MS-71, section of NH-49, in Block-Nawagarh, District-Janjgir-Champa, State- Chhattisgarh - Reg.

The Executive Engineer, PWD, NH Division, Bilaspur vide letter No.1515/तक/20-21 बिलासपुर, दिनांक 04.06.2020 has forwarded therewith a proposal in this office for permission to lay Optical Fiber Cable at the locations as mentioned in the above subject.

2. As per Ministry's Circular No. RW/NH-33044/29/2015/S&R(R) dated 22.11.2016, the Highway Administration will make available the proposal seeking permission for utility services for public comments for 30 days on ground of public interest.

3. In view of the above, the comments of public are invited on captioned proposal and the same should reach to below mentioned address/Email ID till 30 days from the date of beyond which no comments will be considered.

The Regional Officer,  
Regional Office, M/oRT&H  
NH Campus, Pension Bada,  
Raipur, Chhattisgarh - 492 001

Email Id: eloraipur@rediffmail.com, romorthraipur@gmail.com

4. This is issued with the approval of Highway Administration-cum-Regional Officer, MoRT&H, Raipur.



(Shreya Pipri),

Asstt. Executive Engineer  
For Regional Officer

Copy to:-

- Senior Technical Director, NIC, Transport Bhawan, New Delhi - 110001 for uploading on Ministry's website.
- The Chief Engineer (NH), PWD, Pension Bada, Raipur.
- The Executive Engineer (NH), NH Division, PWD, Bilaspur.
- The CEO (CHiPS), O/o CHiPS SDC Building, Civil Lines, Raipur Chhattisgarh

**Form-A**

Form for inviting public comments on the application for relaxation in the guidelines/norms for access permission to fuel stations, private properties, rest areas complexes and other such facilities along National Highways

*The comments by the general public needs to be given within 60 days of uploading the online application for comments.*


<u>Sl. No.</u>	<u>Item</u>	<u>Details</u>
1.	Name of the person who is desiring to give comments	
2.	Address of the person	
3.	Details of the application for access permission against which comments are being given (name of applicant and other details like site address etc.)	
	a) Application No.	
	b) Name of Applicant (who applied to access permission)	
	c) Details of Application	
4.	Whether the specific permission, if given, shall cause any damage to Highways? If yes, please give details.	
5.	Whether specific permission, if given, shall adversely affect safety and convenience of the traffic on the Highways? If yes, please give the details.	
6.	Whether specific permission, if given, shall adversely affect hygiene or cause nuisance and pollution on the Highways? If yes, please give the details.	

Name of Road : Kamrid to Kharsia road


Name of Authority : National Highway

National Highway Number : 49

Details of National Highway for ROW Application										
NH No.	Section Name	Start			End			ROW Length in KM	Lane	Proposed OFC Side
		Mile Stone	Landmark	Lat/Long	Mile Stone	Landmark	Lat/Long			
49	Kamrid to Kharsia road	87.00	Kamrid	22° 0' 49.4634" 82° 42' 41.436"	139.00	Kharsiwa (Madanpur Chowk)	22° 0' 31.716" 83° 6' 52.2"	52.00		LHS

  
**V. K. Sahu**  
Sub Engineer N.H.D P.  
PIU-Bilaspur (C.G.)  
Sub Divisional Officer  
N.H.D.P. Cell  
P.W.D. NH, Bilaspur (C.G.)

  
**Executive Engineer**  
P.W.D. N.H. Division  
Bilaspur (C.G.)

  
(Aman Kumar Singh)  
General Manager (Corp. Affairs)  
Jio Digital Fibre Pvt. Ltd.  
Raipur (C.G.)


(Enclosure to Ministry Circular No. F.No.RW/NH-33044/29/2015/S&R(R) Dated: 22nd Nov. 2016)

## Format for Maintaining Records of Right-of-Way permission granted for laying OFC (to be maintained separately for every NH and State)

01 Name of State - CHHATTISGARH  
02 Name of Agency (NH-PWD / NHAI) - NH  
03 NH Number - NH-49

S.No.	Location (Change in KM)	Left Or Right side of NH (Towards increasing chainage / KM direction)	Section and reach	Kind of service	name of license and contact address	Date of signing of agreement	Date of validity of agreement	Date of last inspection of site	Any deviation from MOST standard norms	Remark
1	2	3	4	5	6	7	8	9	10	11
	Kamrid to Kharsia, MS:Kms 87.00 to MS:Kms 139.00 on NH- 49, Total Section length ROW application for 52.00 Kms in the state of Chhattisgarh	LHS/RHS		Telecom	JIO DIGITAL FIBRE PVT. LTD; Office No. 101, Saffron, Nr. Centre Point, Panchwati 5 Rasta, Ambawadi, Ahmedabad-380006 Gujarat, India				No	


  
**Sub Divisional Officer**  
N.H.D.P. Cell  
P.W.D. NH, Bilaspur (C.G.)

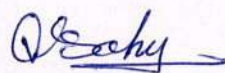  
**V. K. Sahu**  
Sub Engineer N.H.D.P.  
PIU-Bilaspur (C.G.)


Authorized Signatory



For, Jio Digital Fibre Pvt. Ltd.

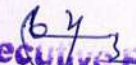  
**Executive Engineer**  
P.W.D. N.H. Division  
Bilaspur (C.G.)

**LINE DIAGRAM FROM NH-49, KAMRID TO KHARSIA CH: KM/s 87.00 TO 139.00 KM/s  
(CABLE LAYING BY JIO DIGITAL FIBRE PRIVATE LIMITED.)**

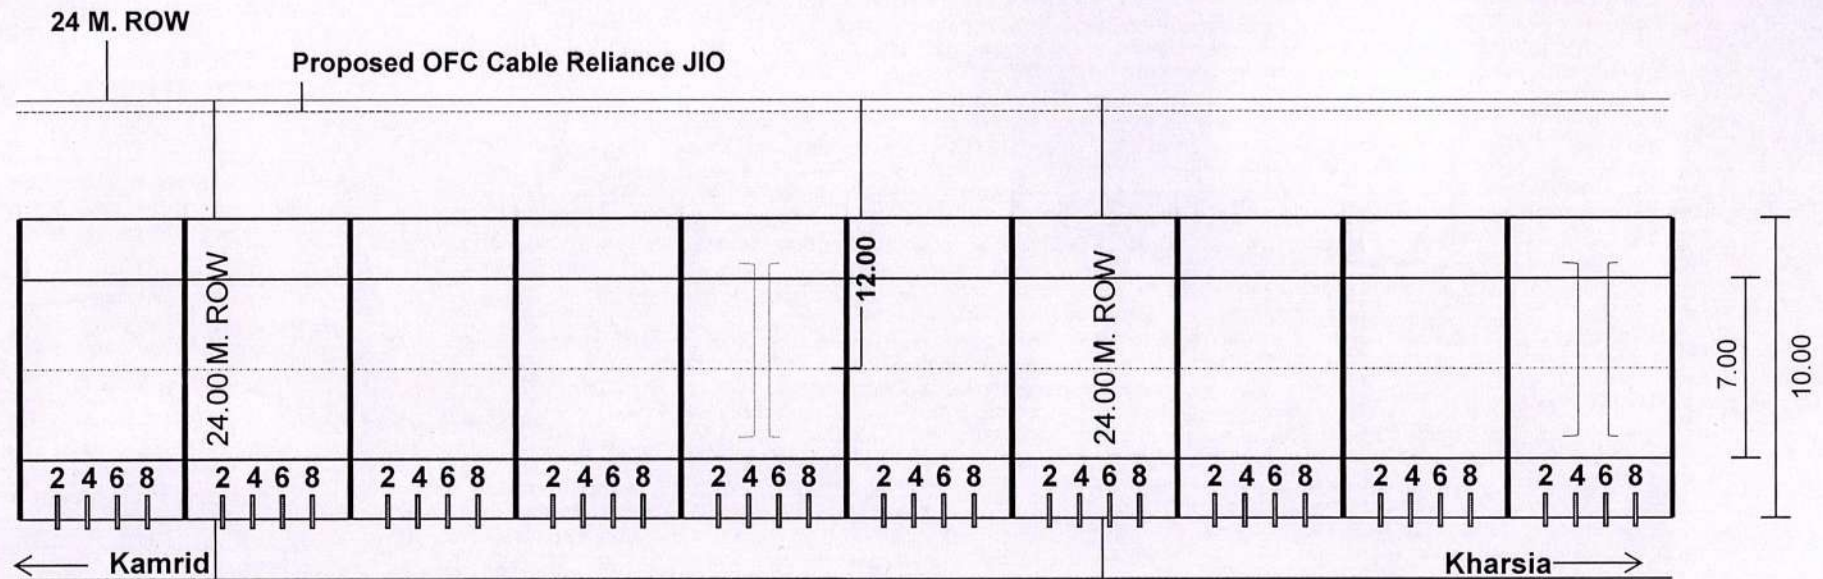

KM	87	88	89	90	91	92	93	94	95	96
----	----	----	----	----	----	----	----	----	----	----

**DETAILS OF CROSS DRAINAGE**

HP CULVERT

SLAB CULVERT

MINOR BRIDGE

MAJOR BRIDGE

ROB

Railway Crossing

**JIO DIGITAL FIBRE PRIVATE LIMITED**  
4<sup>th</sup> Floor Ambuja Mall, Vidhansabha Road  
Mowa (Saddu),  
Raipur (C.G.)  
Pin Code - 492014

*V. K. Sahu*  
**Sub Engineer N.H.D P**  
**PIU-Bilaspur (C.G.)**


*Sub Divisional Officer*  
**Sub Divisional Officer**  
**P.W.D. (H.M), Bilaspur (C.G.)**

**NOTE ALL DIMENSION IN M.**  
**NOT TO SCALE**  
For, Jio Digital Fibre Pvt. Ltd;

Authorized Signatory

*Executive Engineer*  
**Executive Engineer**  
**P.W.D. N.H. Division**  
**Bilaspur (C.G.)**

# **LINE DIAGRAM FROM NH-49, KAMRID TO KHARSIA CH: KM/s 87.00 TO 139.00 KM/s** **(CABLE LAYING BY JIO DIGITAL FIBRE PRIVATE LIMITED.)**

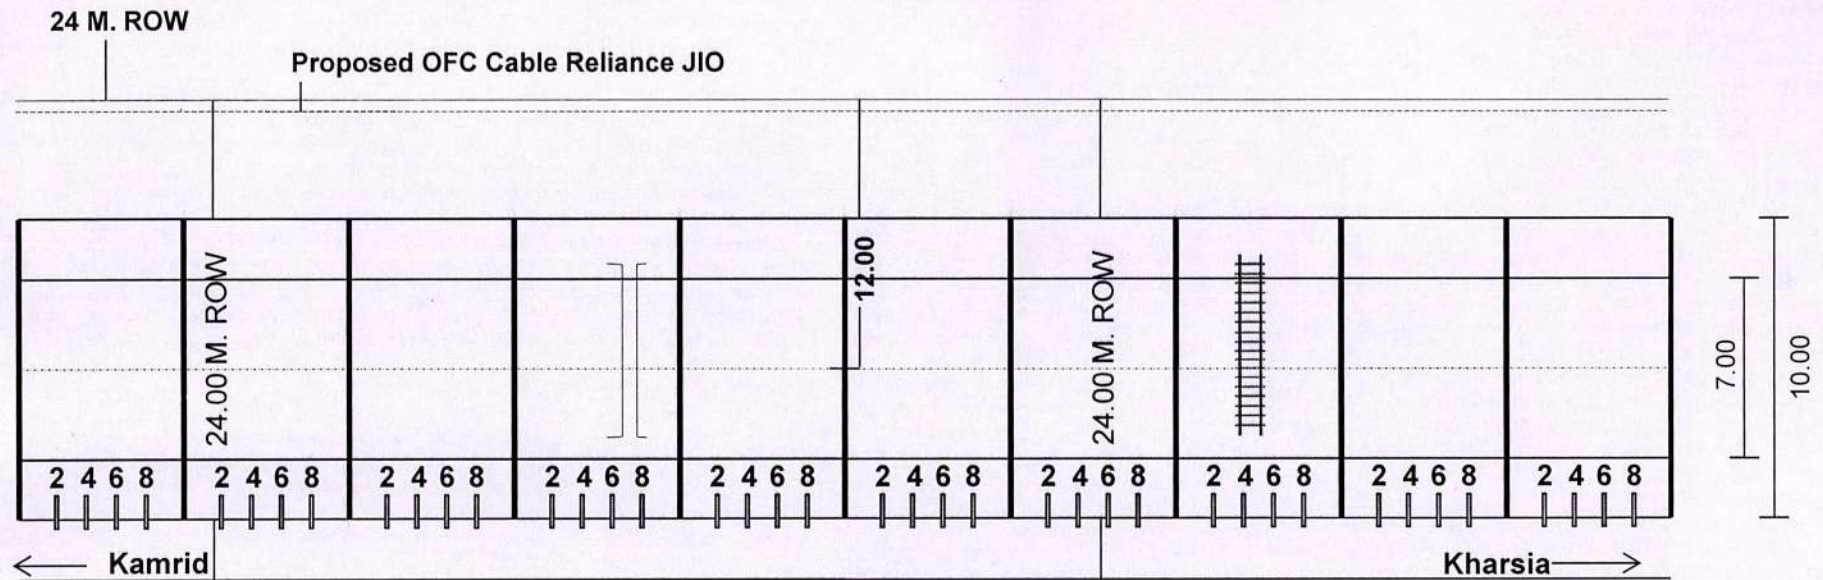

KM	97	98	99	100	101	102	103	104	105	106
----	----	----	----	-----	-----	-----	-----	-----	-----	-----

## **DETAILS OF CROSS DRAINAGE**

HP CULVERT	]	[
SLAB CULVERT	]	[
MINOR BRIDGE	]	[
MAJOR BRIDGE	]	[
ROB	]	[
Railway Crossing	]	[

**JIO DIGITAL FIBRE PRIVATE LIMITED**  
 4<sup>th</sup> Floor Ambuja Mall, Vidhansabha Road  
 Mowa (Saddu),  
 Raipur (C.G.)  
 Pin Code - 492014

*[Signature]*  
 Sub Divisional Officer  
 N.H.D. P.W.D. Bilaspur (C.G.)


**NOTE ALL DIMENSION IN M.**  
**NOT TO SCALE**  
 For, Jio Digital Fibre Pvt. Ltd;

*[Signature]*  
 Authorized Signatory

*[Signature]*  
**Executive Engineer**  
 P.W.D. N.H. Division  
 Bilaspur (C.G.)

*[Signature]*  
**V. K. Sahu**  
 Sub Engineer N.H.D P  
 PIU-Bilaspur (C.G.)

**LINE DIAGRAM FROM NH-49, KAMRID TO KHARSIA CH: KM/s 87.00 TO 139.00 KM/s  
(CABLE LAYING BY JIO DIGITAL FIBRE PRIVATE LIMITED.)**

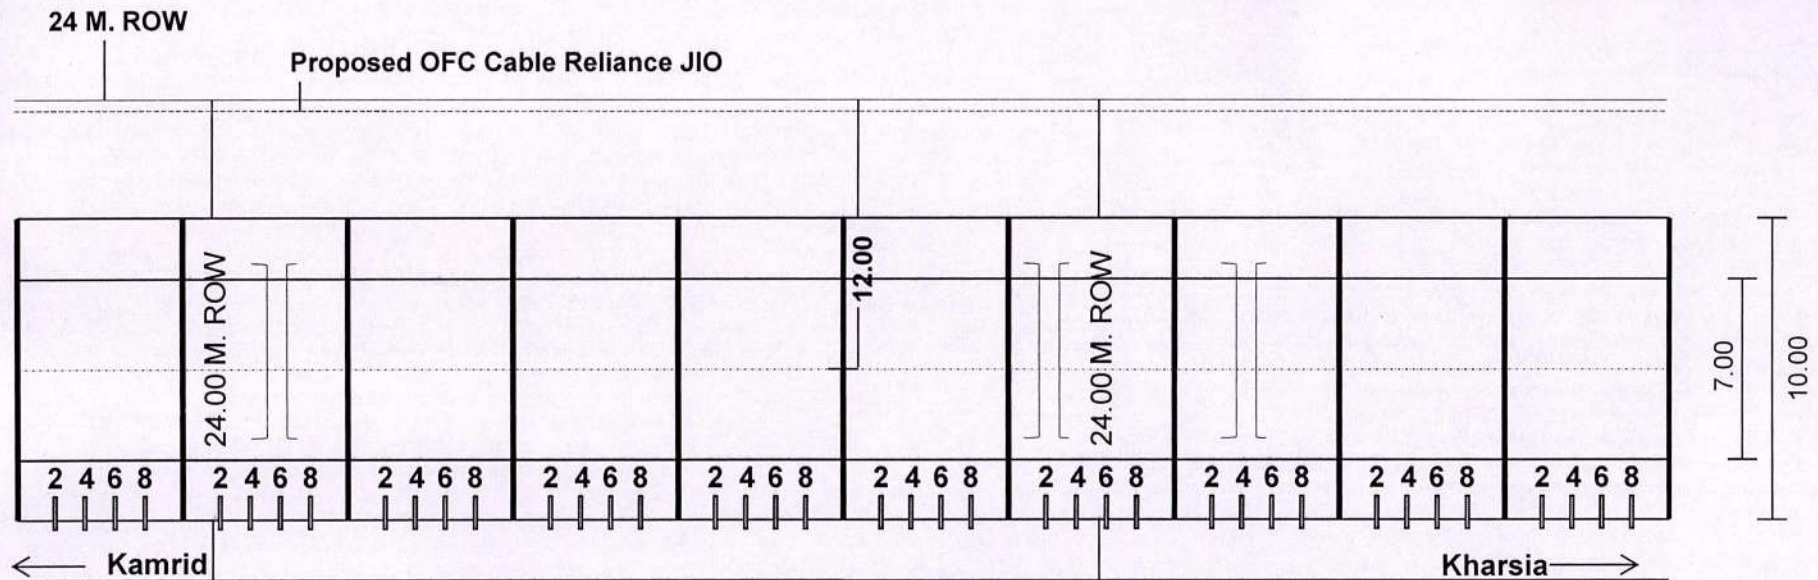

KM	107	108	109	110	111	112	113	114	115	116
----	-----	-----	-----	-----	-----	-----	-----	-----	-----	-----

**DETAILS OF CROSS DRAINAGE**

HP CULVERT	][
SLAB CULVERT	][
MINOR BRIDGE	][
MAJOR BRIDGE	][
ROB	][
Railway Crossing	

**JIO DIGITAL FIBRE PRIVATE LIMITED**  
 4<sup>th</sup> Floor Ambuja Mall, Vidhansabha Road  
 Mowa (Saddu),  
 Raipur (C.G.)  
 Pin Code - 492014

*[Signature]*  
**Sub Divisional Officer**  
 N.H.D.P. Cell  
 P.W.D. N.H., Bilaspur (C.G.)

**NOTE ALL DIMENSION IN M.  
 NOT TO SCALE**


For, Jio Digital Fibre Pvt. Ltd;

*[Signature]*  
**Authorized Signatory**

*[Signature]*  
**Executive Engineer**  
 P.W.D. N.H. Division  
 Bilaspur (C.G.)

*[Signature]*  
**V. K. Sahu**  
**Sub Engineer N.H.D.P**  
**PIU-Bilaspur (C.G.)**

# **LINE DIAGRAM FROM NH-49, KAMRID TO KHARSIA CH: KM/s 87.00 TO 139.00 KM/s** **(CABLE LAYING BY JIO DIGITAL FIBRE PRIVATE LIMITED.)**

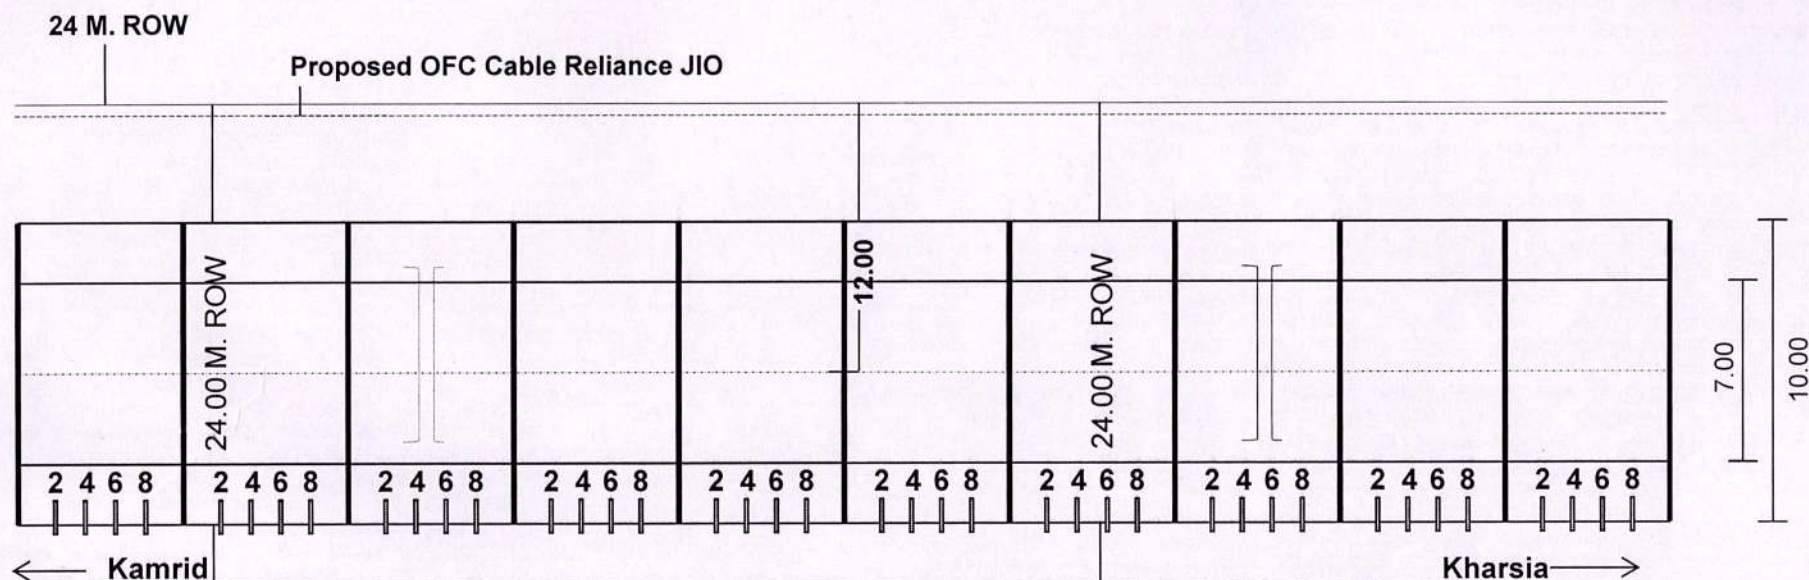

KM	117	118	119	120	121	122	123	124	125	126
----	-----	-----	-----	-----	-----	-----	-----	-----	-----	-----

## **DETAILS OF CROSS DRAINAGE**

HP CULVERT

SLAB CULVERT

MINOR BRIDGE

MAJOR BRIDGE

ROB

Railway Crossing

**JIO DIGITAL FIBRE PRIVATE LIMITED**  
 4<sup>th</sup> Floor Ambuja Mall, Vidhansabha Road  
 Mowa (Saddu),  
 Raipur (C.G.)  
 Pin Code - 492014

*[Signature]*  
**Sub Divisional Officer**  
 N.H.D.P. Cell  
 P.W.D. NH, Bilaspur (C.G.)


**NOTE ALL DIMENSION IN M.**  
**NOT TO SCALE**  
 For, Jio Digital Fibre Pvt. Ltd;

*[Signature]*  
**Authorized Signatory**

*[Signature]*  
**V. K. Sahu**  
 Sub Engineer N.H.D.P  
 PIU-Bilaspur (C.G.)

*[Signature]*  
**Executive Engineer**  
 P.W.D. N.H. Division  
 Bilaspur (C.G.)

# **LINE DIAGRAM FROM NH-49, KAMRID TO KHARSIA CH: KM/s 87.00 TO 139.00 KM/s** **(CABLE LAYING BY JIO DIGITAL FIBRE PRIVATE LIMITED.)**

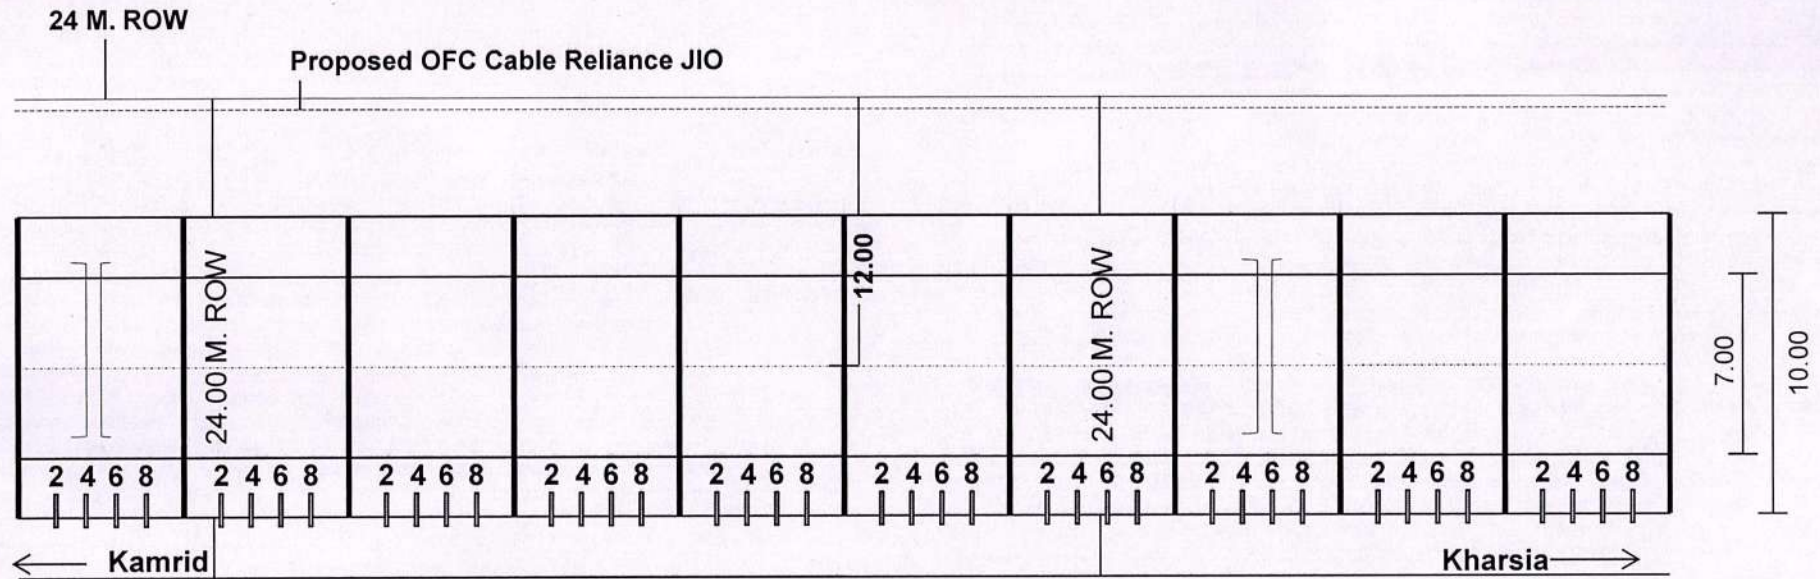

KM	127	128	129	130	131	132	133	134	135	136
----	-----	-----	-----	-----	-----	-----	-----	-----	-----	-----

## **DETAILS OF CROSS DRAINAGE**

HP CULVERT

SLAB CULVERT

MINOR BRIDGE

MAJOR BRIDGE

ROB

Railway Crossing

**JIO DIGITAL FIBRE PRIVATE LIMITED**  
 4<sup>th</sup> Floor Ambuja Mall, Vidhansabha Road  
 Mowa (Saddu),  
 Raipur (C.G.)  
 Pin Code - 492014

*[Signature]*  
**Sub Divisional Officer**  
 N.H.D.P. Cell  
 P.W.D. NH, Bilaspur (C.G.)


**NOTE ALL DIMENSION IN M.**  
**NOT TO SCALE**  
 For, Jio Digital Fibre Pvt. Ltd;

*[Signature]*  
**Authorized Signatory**

*[Signature]*  
**Executive Engineer**  
 P.W.D. N.H. Division  
 Bilaspur (C.G.)

*[Signature]*  
**V. K. Sahu**  
**Sub Engineer N.H.D.P**  
 PIU-Bilaspur (C.G.)

**LINE DIAGRAM FROM NH-49, KAMRID TO KHARSIA CH: KM/s 87.00 TO 139.00 KM/s  
(CABLE LAYING BY JIO DIGITAL FIBRE PRIVATE LIMITED.)**

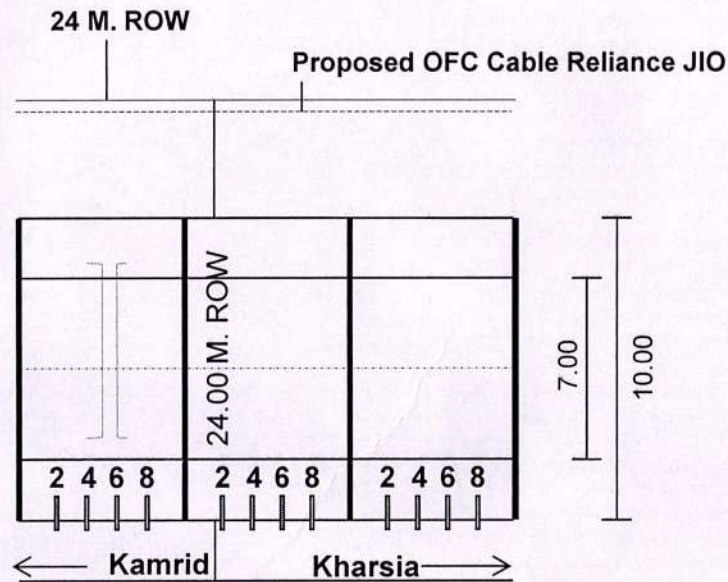

KM	137	138	139
----	-----	-----	-----

**DETAILS OF CROSS DRAINAGE**

HP CULVERT

SLAB CULVERT

MINOR BRIDGE

MAJOR BRIDGE

ROB

Railway Crossing

**JIO DIGITAL FIBRE PRIVATE LIMITED**  
4<sup>th</sup> Floor Ambuja Mall, Vidhansabha Road  
Mowa (Saddu),  
Raipur (C.G.)  
Pin Code - 492014

*V. K. Sahu*  
**Sub Engineer N.H.D.P**  
**PIU-Bilaspur (C.G.)**

*[Signature]*  
**Sub Divisional Officer**  
N.H.D.P. Cell  
P.W.D. N.H., Bilaspur (C.G.)

**NOTE ALL DIMENSION IN M.**  
**NOT TO SCALE**  
For, Jio Digital Fibre Pvt. Ltd;

Authorized Signatory

*[Signature]*  
**Executive Engineer**  
P.W.D. N.H. Division  
Bilaspur (C.G.)