



BHARATMALA
ROAD TO PROSPERITY

भारतीय राष्ट्रीय राजमार्ग प्राधिकरण

(सड़क परिवहन और राजमार्ग मंत्रालय)

परियोजना निर्देशक का कार्यालय

कार्यावहन इकाई

डोर नं.11/1, कोंगु नगर पूर्व, अप्पासामी अपार्टमेंट के पीछे, रामनाथपुरम, कोयंबतूर - 641 045

National Highways Authority of India

(Ministry of Road Transport & Highways)

Office of the Project Director

Project Implementation Unit

No.11/1, Kongu Nagar East, Back Side of Appasamy Apartments,

Ramanathapuram, Coimbatore - 641 045

कार्या / Tele : 0422-2324734

फैक्स / Fax : 0422-2324735

ई-मेल / e-mail : coimb@nhai.org
nhaicoimbatore@gmail.com

NHAI/DGM(T)&PD/PIU-CBE/Old NH-47/128

10th January, 2022

Invitation of Public Comments

Sub: NHAI, PIU, Coimbatore - 6-laning from Km 102.035 to Km 144.680 on the Chengapalli to start of Coimbatore Bypass and 4-laning from Km 170.880 to Km 183.010 on end of Coimbatore bypass to TN/Kerala Border section of NH-47 (New No.NH-544) - TWAD Board - Major Project Division - Request for permission to lay underground 300mm dia water pipeline along the road from Km 121/240 to Km 121/713(LHS & RHS) & 75mm dia HDPE water pipe line from Km 126/600 to Km 126/970 (LHS) & Km126/600 to Km 126/955 (RHS) and Road crossing at Km 121/240 & Km 126/600 - Reg

1. The proposal is regarding permission for laying underground 300mm dia water pipeline along the road from Km 121/240 to Km 121/713(LHS & RHS) & 75mm dia HDPE water pipe line from Km 126/600 to Km 126/970 (LHS) & Km126/600 to Km 126/955 (RHS) and Road crossing at Km 121/240 & Km 126/600 by M/s. TWAD Board - Major Project Division, Coimbatore.
2. The M/s. Executive Engineer, DGM(PJ-CGD), TWAD Board, Major Project Division, Coimbatore has furnished an undertaking to accept any claims raised by the Authority, if any and the same will be paid by them and also furnished undertaking not to damage other utility, if damaged, then to pay the losses either to NHAI or to the concerned agency.
3. As per the guidelines issued by the Ministry vide letter No.RW/NH-33044/29/2015/S&R(R) dated 22.11.2016, the proposal submitted by M/s. Executive Engineer, DGM(PJ-CGD), TWAD Board - Major Project Division, Coimbatore will be made available for 30 days seeking public comments/objections and the comments shall be furnished within 30 days from the day of closure of public objections.

In view of the above, comments of the public on the above proposal are invited and may be sent to the below mentioned address:

The Project Director
National Highways Authority of India
(Ministry of Road, Transport & Highways)
Project Implementation Unit-Coimbatore
No.11/1, Kongu Nagar East, Back Side of Appasamy Apartments
Ramanathapuram, Coimbatore -641 045


Yours faithfully,

(C. Balaji Venkateswaran)
DGM(T)&Project Director
PIU-Coimbatore

Copy to:

1. NHAI website
2. The NIC, New Delhi - for uploading in the Ministry's website.
3. Regional Officer, NHAI, Chennai for information

Maheshwari
5/11/2004
**EXECUTIVE ENGINEER
TWAD BOARD
MAJOR PROJECT DIVISION
COMBATORE.**

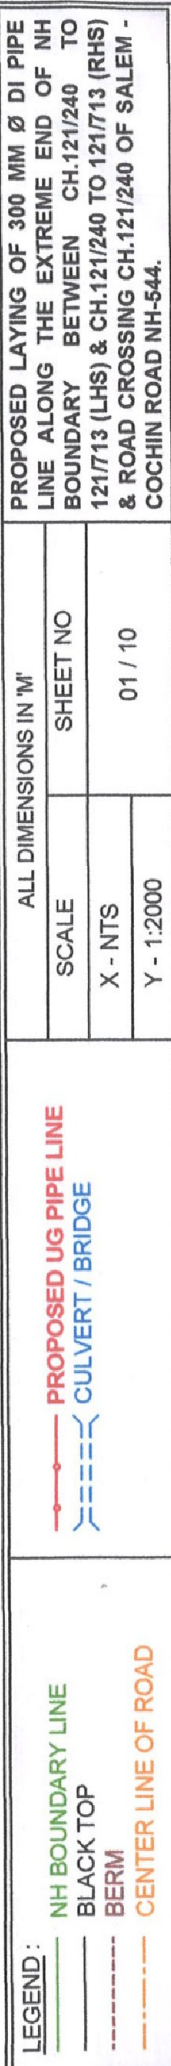

PROPOSED LAYING OF 300 MM Ø DI PIPE
LINE ALONG THE EXTREME END OF NH
BOUNDARY BETWEEN CH.121/240 TO
121/713 (LHS) & CH.121/240 TO 121/713 (RHS)
& ROAD CROSSING CH.121/240 OF SALEM -
COCHIN ROAD NH-544.

ALL DIMENSIONS IN "M"	
SCALE	SHEET NO
X - NTS	01 / 10
Y - 1:2000	

PROPOSED UG PIPE LINE
CULVERT / BRIDGE

LEGEND :

	NH BOUNDARY LINE
	BLACK TOP
	BERM
	CENTER LINE OF ROAD

PART-II

TO COCHIN

PROPOSED UG
75 MM HDPE
WATER PIPE LINE

PROPOSED UG
75 MM HDPE
WATER PIPE LINE

CH:126/700

Bridge Start Point

CH:126/700

Bridge Start Point

CH:126/600-LHS

(PIPE LINE START
POINT & ROAD
CROSSING)

CH:126/600-RHS

(PIPE LINE START
POINT & ROAD
CROSSING)

Road Crossing
75 mm Dia HDPE Pipe
with 170 mm Dia, 6mm
thick MS Casing Pipe

CH:126/500

CH:126/420

9.00x3.00 m Rcc culvert

CH:126/400

CH:126/300

TO SALEM

PROPOSED LAYING OF 75 MM Ø HDPE PIPE
LINE ALONG THE EXTREME END OF NH
BOUNDARY BETWEEN CH.126/600 TO
126/970 (LHS) AND CH.126/600 TO 126/955
(RHS) & ROAD CROSSING CH.126/600 OF
SALEM - COCHIN ROAD NH-544.

ALL DIMENSIONS IN 'M'

SHEET NO

SCALE


01 / 10

X - NTS
Y - 1:2000

PROPOSED UG PIPE LINE
CULVERT / BRIDGE

LEGEND:
NH BOUNDARY LINE
BLACK TOP
BERM
CENTER LINE OF ROAD

Maplewood
EXECUTIVE ENGINEER
TWARD BOARD
MAJOR PROJECT DIVISION
COIMBATORE.

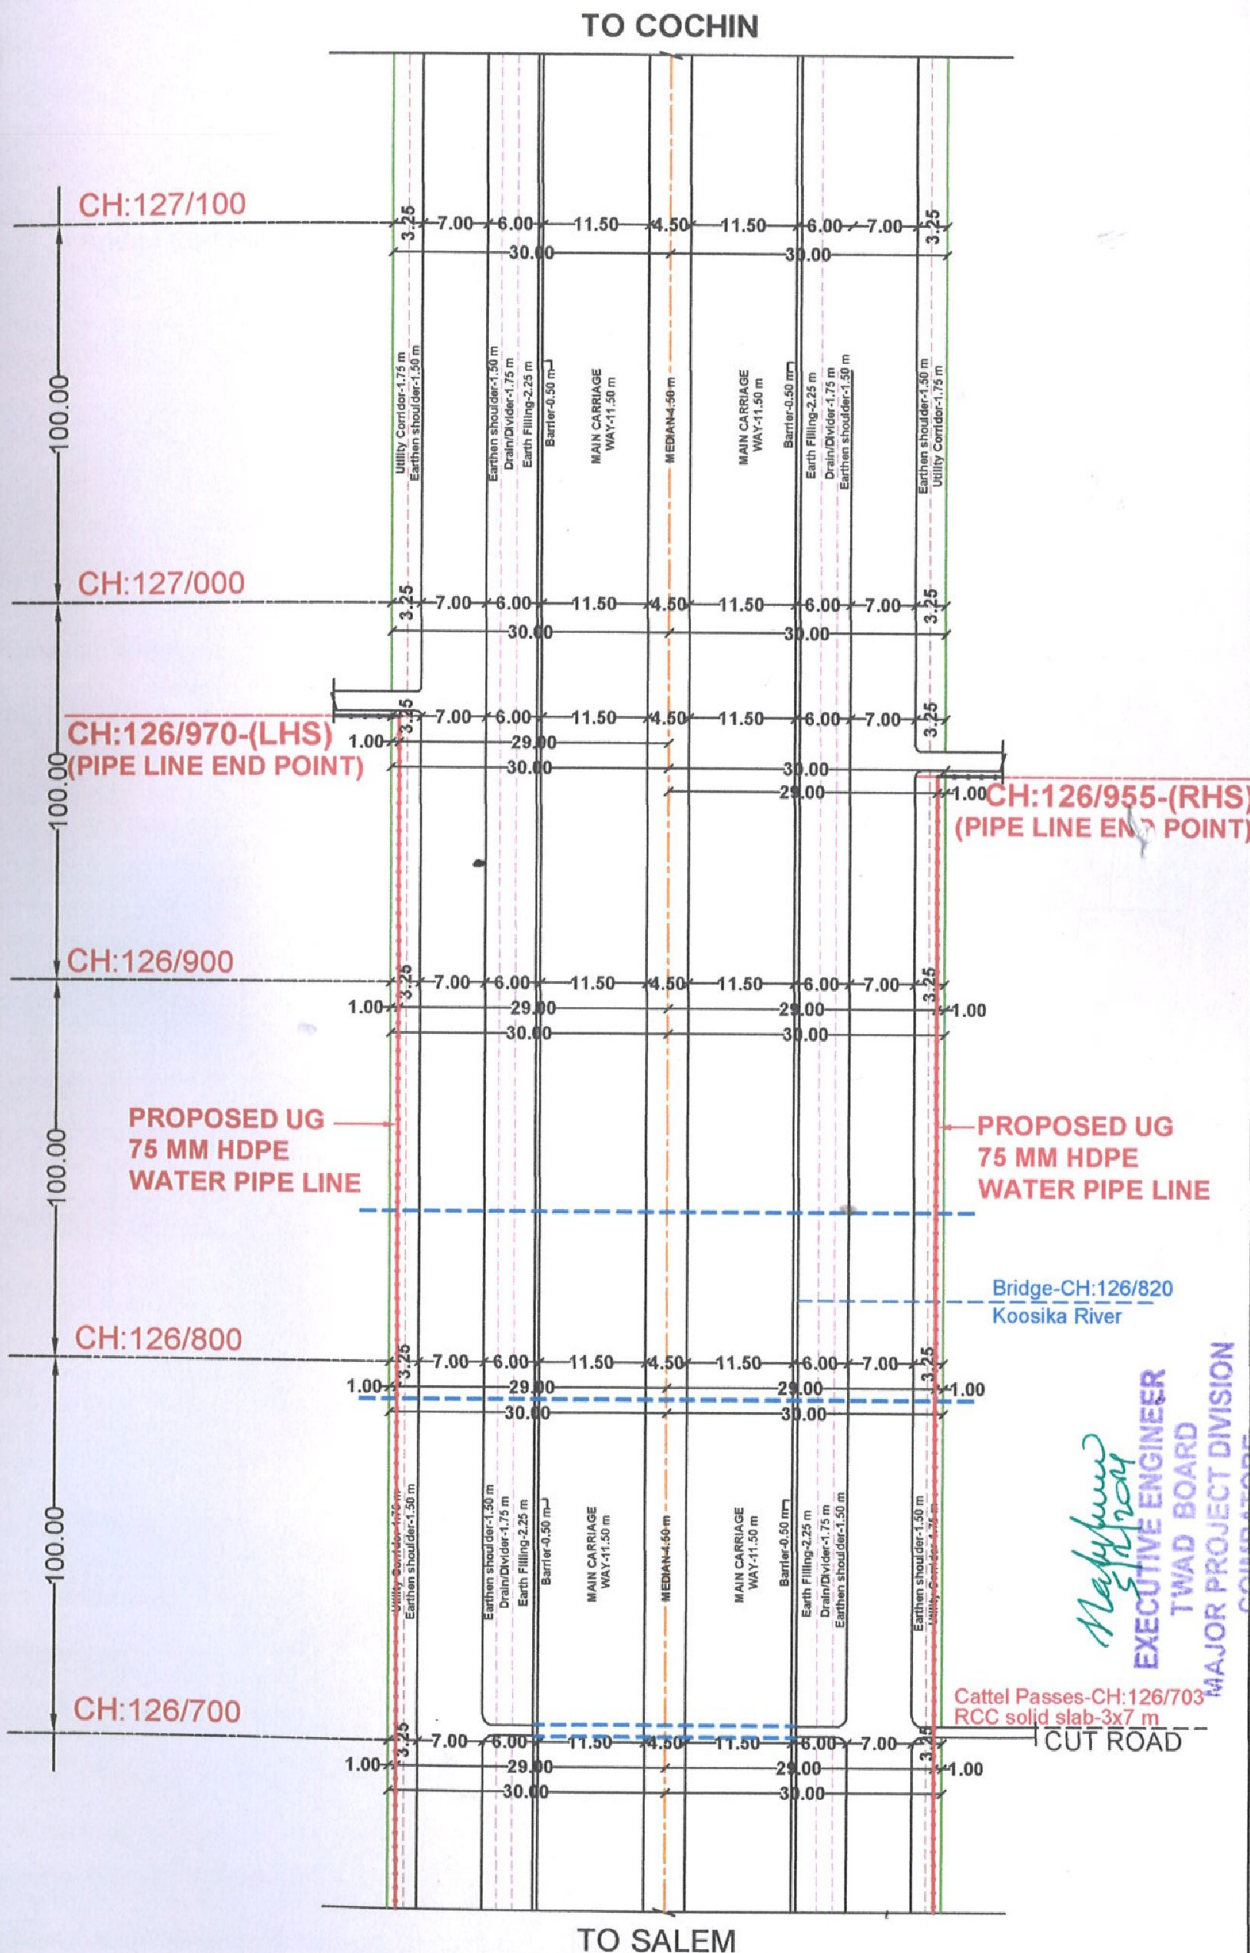

PROPOSED LAYING OF 75 MM Ø HDPE PIPE LINE ALONG THE EXTREME END OF NH BOUNDARY BETWEEN CH.126/600 TO 126/970 (LHS) AND CH.126/600 TO 126/955 (RHS) & ROAD CROSSING CH.126/600 OF SALEM - COCHIN ROAD NH-544.

ALL DIMENSIONS IN 'M'	
SCALE	SHEET NO
X - NTS	02 / 10
Y - 1:2000	

LEGEND :	PROPOSED UG PIPE LINE
	CULVERT / BRIDGE
NH BOUNDARY LINE	
BLACK TOP	
BERM	
CENTER LINE OF ROAD	

M. S. S. S. S.
EXECUTIVE ENGINEER
TWAD BOARD
MAJOR PROJECT DIVISION
COIMBATORE.