



भारतीय राष्ट्रीय राजमार्ग प्राधिकरण

(सड़क परिवहन और राजमार्ग मंत्रालय)

**National Highways Authority of India**

(Ministry of Road Transport & Highways)

क्षेत्रीय कार्यालय - हैदराबाद

प्रथम तल, नया भवन, भारतीय प्रशासनिक स्टाफ कॉलेज, पार्क कॉपस, रोड नंबर-3, बंजारा हिल्स, हैदराबाद-500 034. तेलंगाना

Regional Office - Hyderabad,

First Floor, New Building, Administrative Staff College of India (ASCI), College Park Campus, Road No. 3, Banjara Hills, Hyderabad - 500 034, Telangana.

टेली / Tele : 040 - 29562147 /48

ई-मेल / E-mail : rohyderabad@nhai.org  
nhairohyd@gmail.com



भारतमाला

व्यक्ति के पथ पर प्रगति  
BHARATMALA  
ROAD TO PROSPERITY

NHAI/RO-HYD/25011/1/9/2019/Access Permission/2810

Dt.17.01.2020

**Notice Inviting Public Comments on LPG Pipeline along with OFC at road crossing Km.186/380 of NH-44**

Sub:NHAI - RO Hyderabad - PIU Hyderabad-Hassan to Cherlapalli LPG Pipeline Project (HPCL) Proposal for Permission for laying of 14" dia underground Liquefied Petroleum Gas Pipeline along with 40 mm dia HDPE duct for Optical Fiber Cable across NH-44on Hyderabad-Bangalore Section between Kodanapur- Kurnool at Km.186/380 in the State of Telangana -Reg

Ref:1. PD, PIU Hyderabad letter 9no. NHAI/PIU-HYD/Hyd-Ban/HPCL/Ch.186.2 & 186.4/2019/600 dated 21.05.2019.  
2. PD, PIU Hyderabad letter no. NHAI/PIU-HYD/Hyd-Ban/HPCL/Ch.186.2 & 186.4/2019/1513 dated 19.12.2019

The Project Director, PIU, NHAI, Hyderabad vide letter cited under reference 1<sup>st</sup> and 2<sup>nd</sup> has submitted a Proposal for Permission for laying of 14" dia underground Liquefied Petroleum Gas Pipeline along with 40 mm dia HDPE duct for Optical Fiber Cable across NH-44on Hyderabad-Bangalore Section between Kodanapur- Kurnool at Km.186/380 in the State of Telangana

2. The proposal has been examined as per Ministry's Guidelines vide letter no.RW/NH-33044/29/2015/S&R(R) dated 22.11.2016 and is generally found in order

3. In view of above, as per above Ministry's guidelines Para 4, public comments are hereby invited on the above proposal seeking claims and objections (on grounds of public inconvenience, safety and general public interest) within 30 days on public portal i.e. website of Ministry of Road Transport and Highways ([www.morth.nic.in](http://www.morth.nic.in)) in Form-A (copy enclosed) for "Accommodation of Public and Industrial Utility Services along and across National Highways".

**Comment Inviting Authority**

The Regional Officer,  
National Highways Authority of India,  
Regional Office: Hyderabad,  
First Floor, New Building,  
Administrative Staff College of India(ASCI),  
College Park Campus, Road No.3,  
Banjara Hills, Hyderabad - 500 034,  
Telangana State,  
Phone: 040-29562147, 040-29562148,  
Email: [rohyderabad@nhai.org](mailto:rohyderabad@nhai.org), [nhairohyd@gmail.com](mailto:nhairohyd@gmail.com)

Yours faithfully,

Encls: Above Proposal

  
(Keerthi Bharadwaj)  
Deputy Manager (Technical)  
For Regional Officer, Hyderabad

Copy to:-

1. Senior Technical Director, NIC, Transport Bhawan, New Delhi- 110001 for uploading on Ministry's website.
2. The Project Director, NHAI, PIU Hyderabad: for information

## FORM-A

Form for seeking claims and objections (on grounds of public inconvenience, safety and general public interest) on the application for Accommodation of Public and Industrial Utility Services along and across National Highways

Sub: NHAI - RO Hyderabad - PIU Hyderabad-Hassan to Cherlapalli LPG Pipeline Project (HPCL)  
Proposal for Permission for laying of 14" dia underground Liquefied Petroleum Gas Pipeline along with 40 mm dia HDPE duct for Optical Fiber Cable across NH-44on Hyderabad-Bangalore Section between Kodanapur- Kurnool at Km.186/380 in the State of Telangana -  
Reg.,

The claims and objections (on grounds of public inconvenience, safety and general public interest) by the general public needs to be given within 30 days of uploading the online application for comments

Sl. No	Item	Details
1	Name of the person who is desiring to give claims and objections (on grounds of public inconvenience, safety and general public interest)	
2	Address of the person	
3	Details of the application for Accommodation of Public and Industrial Utility Services along and across National Highways against which claims and objections are being given (name of applicant and other details like site address etc.)	
	a) Application No.	
	b) Name of applicant (who applied to Accommodation of Public and Industrial Utility Services along and across National Highways)	
	c) Details of Application	
4	The claims and objections (on grounds of public inconvenience, safety and general public interest)	



भारतीय राष्ट्रीय राजमार्ग प्राधिकरण  
(सड़क परिवहन और राजमार्ग मंत्रालय)  
National Highways Authority of India  
(Ministry of Road Transport & Highways)

टेली / Tele : 040 - 29550558  
ई-मेल / E-mail : hyd@nhai.org  
nhaihyd@gmail.com

परियोजना कार्यान्वयन इकाई - हैदराबाद / Project Implementation Unit - Hyderabad

आवास सं : 25A & 28A, भारत का प्रशासनिक स्टाफ कॉलेज,

कॉलेज पार्क कैम्पस, सड़क सं : 3, बंजारा हिल्स, हैदराबाद - 500 034, तेलंगाना

On No. 25A & 28A, Administrative Staff College of India (ASCI), College Park Campus, Road No.3, Banjara Hills, Hyderabad- 500 034, Telangana  
Land Mark : Near TVS Bus Stop

NHAI/PIU-HYD/Hyd-Ban/HPCL/Ch.186.2 & 186.4/2019/600

21.05.2019

To

**Regional Officer**

Ministry of Road Transport & Highways

Quality Control Building, Errum Manzil Colony

Hyderabad - 500082

Sub: NHAI, PIU-Hyderabad - Hassan to Cherlapalli LPG Pipeline Project (HCPL) request to granting permission to lay 14" dia underground Liquefied Petroleum Gas Pipeline (LPG) along with 40mm dia HDPE duct for Optical Fiber Cable (OFC) across National Highway-44 (Hyderabad-Bangalore) between Kodanapur-Kurnool at Km.186/380 - **Submitted for Approval - Requested reg.**

- Ref: 1. M/s HPCL Ir.no. HPCL/HCPL/NH/ROU/TS/2018/09/A dated 28.01.2019  
2. This office Ir.no. NHAI/PIU-HYD/Hyd-Ban/HPCL/Ch.186.2 & 186.4/2019/159 dated 08.02.2019  
3. IE MSV Ir.no.MSV/HYD/NHAI/AP-5/2019/2299 dated 02.03.2019  
4. MoRTH Circular no.RW/NH-33044/29/2015/S&R (R) dated 22.11.2016

Sir,

M/s HPCL have submitted their proposal vide Ref. 1<sup>st</sup> cited for permission for laying permission to lay 14" dia underground Liquefied Petroleum Gas Pipeline (LPG) along with 40mm dia HDPE duct for Optical Fiber Cable (OFC) across National Highway-44 (Hyderabad-Bangalore) between Kodanapur-Kurnool at Km.186/380 and requested for issue of No Objection Certificate for use of National Highway Land to cross petroleum product pipeline.

2. The IE vide Ref.2<sup>nd</sup> cited inspected the site and examined the proposal in light of Ministry Guidelines Ir.no.RW/NH-33044/29/2015/S&R(R) dated 22.11.2016, and furnished their observations & recommendation vide ref. 2<sup>nd</sup> cited.

3. The proposal has been examined and generally found to be in order as per Ministry Circular No. RW/NH-33044/29/2015/S&R (R) dated 22.11.2016. The proposal is herewith enclosed alongwith enclosures & checklist. Detailed calculation sheet for the license fee for 5 years has been enclosed. M/s HPCL is ready to submit Performance Bank Guarantee after obtaining approval from MoRTH towards restoration on account of laying of pipeline crossing.

4. As per Ministry Circular ref. 4<sup>th</sup> cited, the application may be hosted on MoRTH website for inviting public comments and permission may accordingly be granted subject to condition (i) submission of Bank Guarantee towards Performance Security (ii) deposition of License fee as per Circular (iii) Execution of License Deed Agreement after successful completion of aforesaid work.

Submitted for kind perusal please.

Encl: As above.



Yours faithfully,

(M.K.R.Kiran)  
Project Director

Received by 2.5.19  
Sd/-  
HPCL  
23/05/2019

HINDUSTAN PETROLEUM CORPORATION LIMITED												
HASAN-CHERLAPALLI LPG PIPELINE PROJECT												
TELANGANA STATE												
Sl. No.	Type of Crossing	Pipeline Chaingae	Details of Crossing	Between Pillar Location Tp&IP		Crossing Width (m)	Row Width (m )	Co-Ordinate		Village	Mandal	District
								Easting	Northing			
1	NH	433+499.08	National Highway - 44 (Kondandapur - Kurnool, between MS186/2 & MST186/4)	IP685/2	IP685/3	22.25	60.67	817315.097	1770354.784	Manopad	Manopadu	Wanaparthy

**ایم تی یاز ارشد / IMTIYAZ ARSHAD**  
 महाप्रबंधक-पाइपलाईन परियोजनाएँ  
 General Manager-Pipe Line Projects  
 हासन चेरलापल्ली एल पी जी पाइपलाईन  
 Hassan Cherlapalli LPG Pipe Line  
 हिन्दुस्तान पेट्रोलियम कॉर्पोरेशन लिमिटेड  
 Hindustani Petroleum Corporation Ltd.

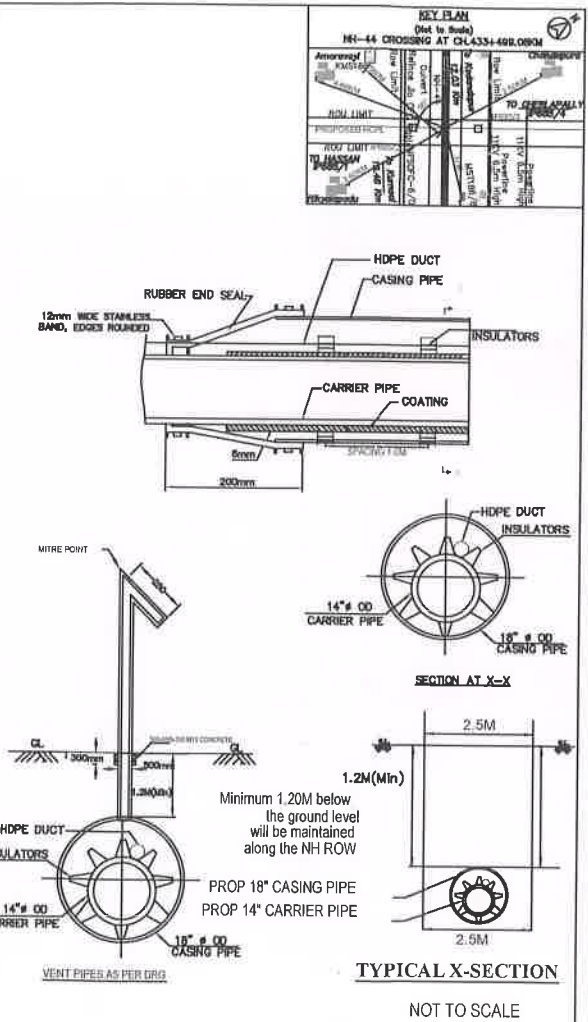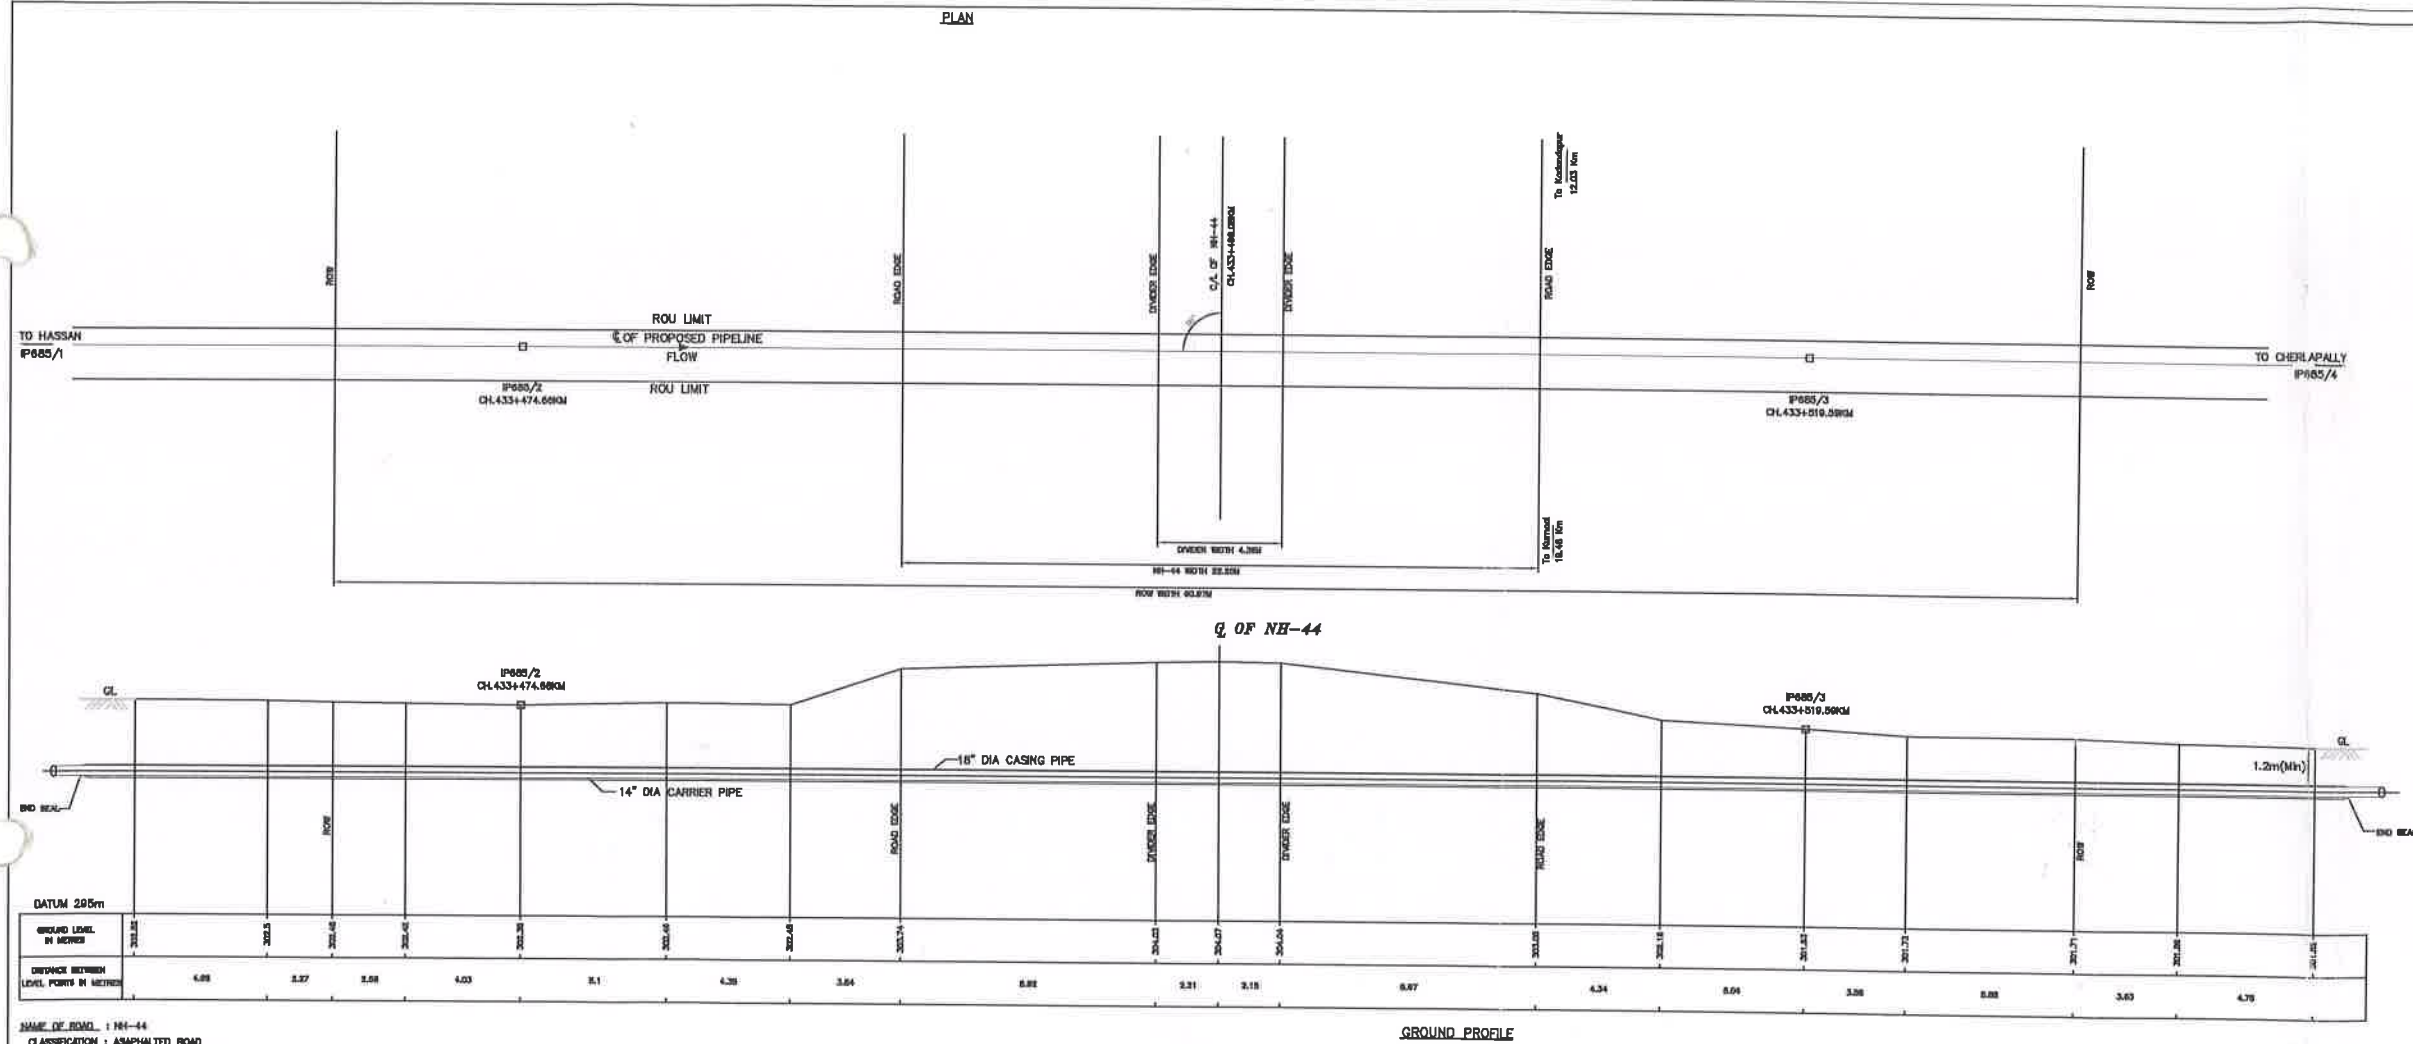

Note: 1) Hindustan Petroleum Corporation Limited shall ensure to provide barricading, danger lighting and other necessary caution boards while executing the work and during maintenance

<b>NAME OF ROAD :</b> NH-44 <b>CLASSIFICATION :</b> ASPHALTED ROAD <b>JURISDICTION :</b> ONLINE APPLICATION EXECUTIVE ENGINEER PANCHAYAT RAJ MANAPARTHY	<b>HPCL/HCL/798-18</b> <b>HPCL/HCL/ALM-248</b> <b>DWG. No.</b>	<b>ROUTE MAP</b> <b>ALIGNMENT SHEET</b> <b>REF. DRAWING</b>	<b>HASSAN CHERLAPALLY</b> <b>LPG PIPELINE</b>	<b>S.K.P. PROJECTS PVT. LTD.</b> <b>VADODARA - 390010.</b>	<b>NO.</b> <b>DATE</b> <b>REVISION</b> <b>BY</b> <b>CH</b> <b>APPO</b>	<b>SURVEY DETAILS</b> <b>NH-44 CROSSING</b> <b>BETWEEN IP885/2 &amp; IP885/3</b> <b>CH.433+474.689M</b>	<b>SHEET No.</b> <b>HPCL/HCL/CS-379</b>	<b>REV.</b> <b>0</b>
--	--	---	--	---	--	--	--	-------------------------

SCALE: 1:100

*meraj*  
*for*  
**Project Director**  
**NHAI, PIU**  
**HYDERABAD**  
**इम्टियाज़ अरशद/IMTIYAZ ARSHAD**  
**महाप्रबंधक-पाइपलाइन परियोजनाएँ**  
**General Manager-Pipe Line Projects**  
**हसन चेरलापल्ली एल पी जी पाइपलाइन**  
**Hassan Cherlapalli LPG Pipe Line**  
**हिन्दुस्तान पेट्रोलियम कॉर्पोरेशन लिमिटेड**  
**Hindustan Petroleum Corporation Ltd.**