



भारतीय राष्ट्रीय राजमार्ग प्राधिकरण
(सड़क परिवहन और राजमार्ग मंत्रालय)
National Highways Authority of India
(Ministry of Road Transport & Highways)

टेली / Tele : 040 - 29562147 / 48

ई-मेल / E-mail : rohyderabad@nhai.org
nhairohyd@gmail.com



क्षेत्रीय कार्यालय - हैदराबाद

प्रथम तल, नया भवन, भारतीय प्रशासनिक स्टाफ कॉलेज, कॉलेज पार्क कॉम्पस, रोड नंबर-3, बंजारा हिल्स, हैदराबाद-500 034, तेलंगाना

Regional Office - Hyderabad,

First Floor, New Building, Administrative Staff College of India (ASCI), College Park Campus, Road No. 3, Banjara Hills, Hyderabad - 500 034, Telangana.

NHAI/RO-HYD/25011/1/11/2021/A-P/Utility/ 2854

Dt.31.03.2021

Notice Inviting Public Comments

Sub: NHAI - RO Hyderabad - PIU Hyderabad- Proposal for Permission for laying of OFC along NH-765 on Hyderabad- Dindi Section from Ch. 56/200 to Km.59/800 (RHS) through Open trench method and Crossing at Km.58/000 through HDD method in the State of Telangana -Reg.,

Ref: 1. PD Hyderabad Ir.no. NHAI/PIU-HYD/NH-765/Hyd-Dindi/OFC/DNL/2021/268, dated 12.02.2021

The Project Director, PIU, NHAI, Hyderabad vide letter cited above has submitted the revised Proposal for Permission for laying of OFC along NH-765 on Hyderabad- Dindi Section from Ch. 56/200 to Km.59/800 (RHS) through Open trench method and Crossing at Km.58/000 through HDD method in the State of Telangana.

2. The proposal has been examined as per Ministry's Guidelines vide letter no.RW/NH-33044/29/2015/S&R(R) dated 22.11.2016 and is generally found in order.


3. In view of above, as per above Ministry's guidelines Para 4, public comments is hereby invited on the above proposal seeking claims and objections (on grounds of public inconvenience, safety and general public interest) within 30 days on public portal i.e. website of Ministry of Road Transport and Highways (www.morth.nic.in) in Form-A (copy enclosed) for "Accommodation of Public and Industrial Utility Services along and across National Highways".

Comment Inviting Authority

The Regional Officer,
National Highways Authority of India,
Regional Office: Hyderabad,
First Floor, New Building,
Administrative Staff College of India(ASCI),
College Park Campus, Road No.3,
Banjara Hills, Hyderabad - 500 034,
Telangana State,
Phone: 040-29562147, 040-29562148,
Email: rohyderabad@nhai.org, nhairohyd@gmail.com

Encls: Above Proposal

Yours faithfully,

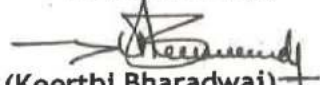
(Keerthi Bharadwaj)

Deputy Manager (Tech)
For Regional Officer-cum-
Highway Administrator, Hyderabad

To:

1. Senior Technical Director, NIC, Transport Bhawan, New Delhi- 110001 for uploading on Ministry's website.
2. Shri S.Manivasagam, Dy. GM (IT), NHAI HQs, New Delhi for uploading on NHAI website.

Copy to:-The Project Director, NHAI, PIU Hyderabad: for information

FORM-A


Form for seeking claims and objections (on grounds of public inconvenience, safety and general public interest) on the application for Accommodation of Public and Industrial Utility Services along and across National Highways

Sub: NHAI - RO Hyderabad - PIU Hyderabad- Proposal for Permission for laying of OFC along NH-765 on Hyderabad- Dindi Section from Ch. 56/200 to Km.59/800 (RHS) through Open trench method and Crossing at Km.58/000 through HDD method in the State of Telangana -Reg.,

The claims and objections (on grounds of public inconvenience, safety and general public interest) by the general public needs to be given within 30 days of uploading the online application for comments

Sl. No	Item	Details
1	Name of the person who is desiring to give claims and objections (on grounds of public inconvenience, safety and general public interest)	
2	Address of the person	
3	Details of the application for Accommodation of Public and Industrial Utility Services along and across National Highways against which claims and objections are being given (name of applicant and other details like site address etc.)	
	a) Application No.	
	b) Name of applicant (who applied to Accommodation of Public and Industrial Utility Services along and across National Highways)	
	c) Details of Application	
4	The claims and objections (on grounds of public inconvenience, safety and general public interest)	

KM 56/200 TO KM 57/000

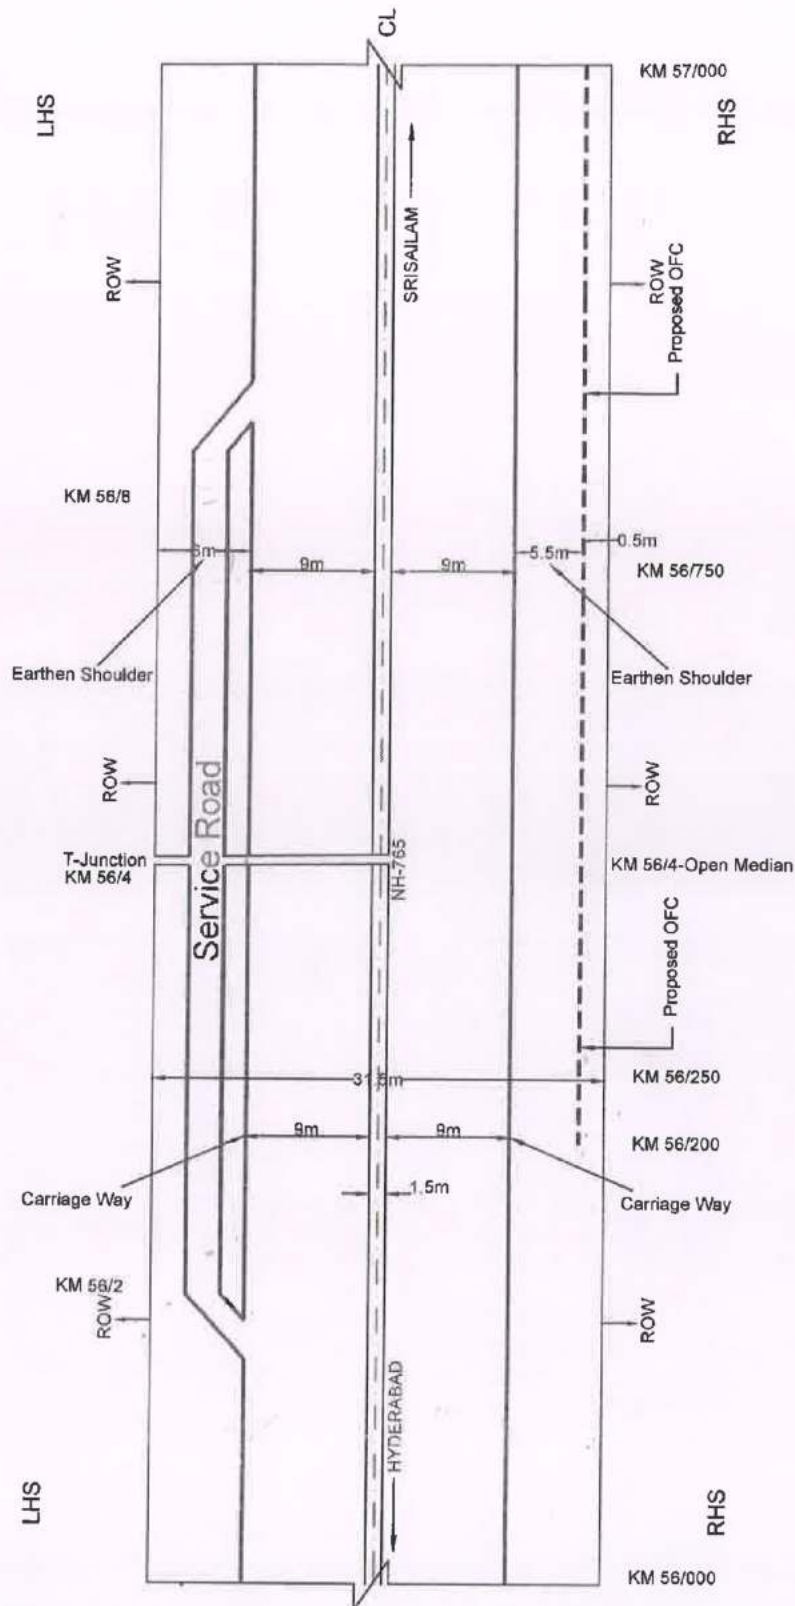


NOTE: ALL DIMENSIONS ARE IN METRE.
DINESH ENGINEERS LIMITED.

Proposed OFC : - - - - -
Centre Line : - - - - -
ROW : - - - - -

Harshini 4/2/20

PROJECT DIRECTOR
NATIONAL HIGHWAYS AUTHORITY OF INDIA
PROJECT IMPLEMENTATION UNIT
HYDERABAD - 500 034.

KM 57/000 TO KM 58/000

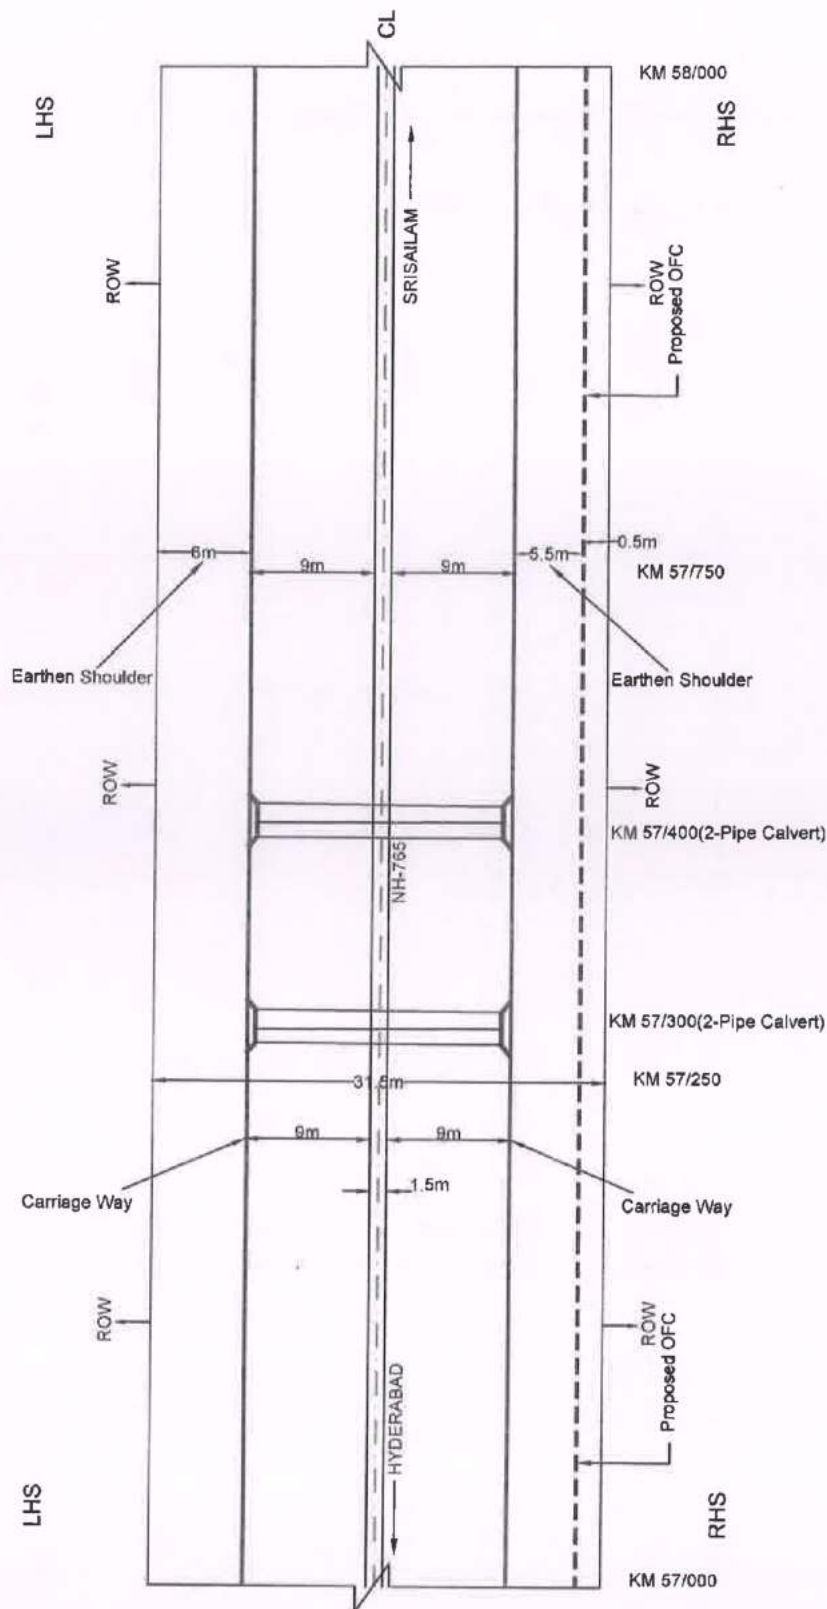

NOTE: ALL DIMENSIONS ARE IN METRE.
DINESH ENGINEERS LIMITED.


Proposed OFC : - - - - -
Centre Line : - - - - -
ROW : - - - - -

Handwritten signature

Handwritten signature

Handwritten signature
PROJECT DIRECTOR
NATIONAL HIGHWAYS AUTHORITY OF INDIA
PROJECT IMPLEMENTATION UNIT
500 034

KM 58/000 TO KM 59/000

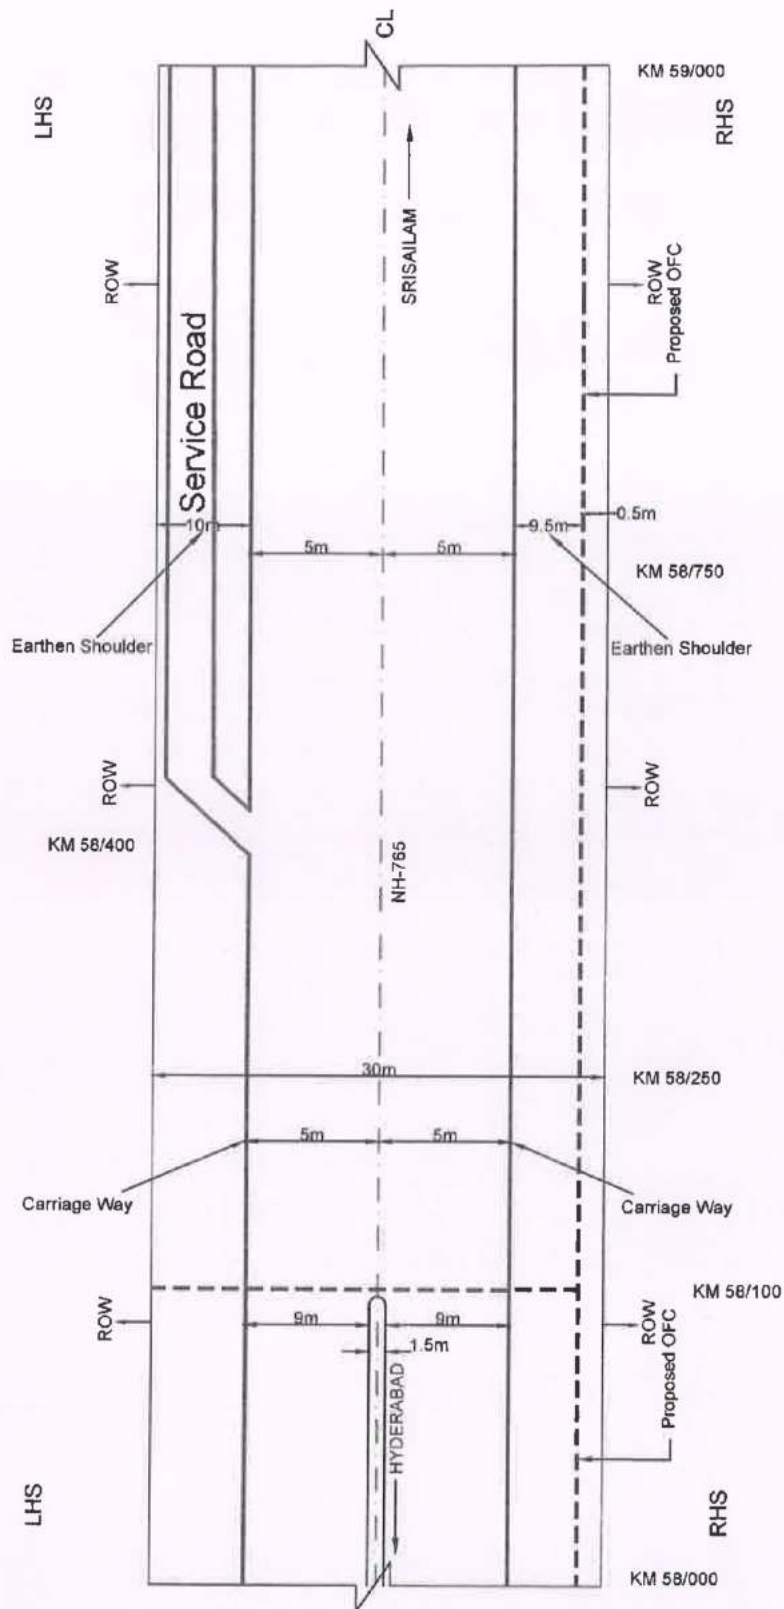


NOTE: ALL DIMENSIONS ARE IN METRE.
DINESH ENGINEERS LIMITED.

Proposed OFC : - - - - -
Centre Line : - - - - -
ROW : - - - - -

Harshini *Lead*

Harshini
PROJECT DIRECTOR
NATIONAL HIGHWAYS AUTHORITY OF INDIA
PROJECT IMPLEMENTATION UNIT
500 034.

KM 59/000 TO KM 59/800

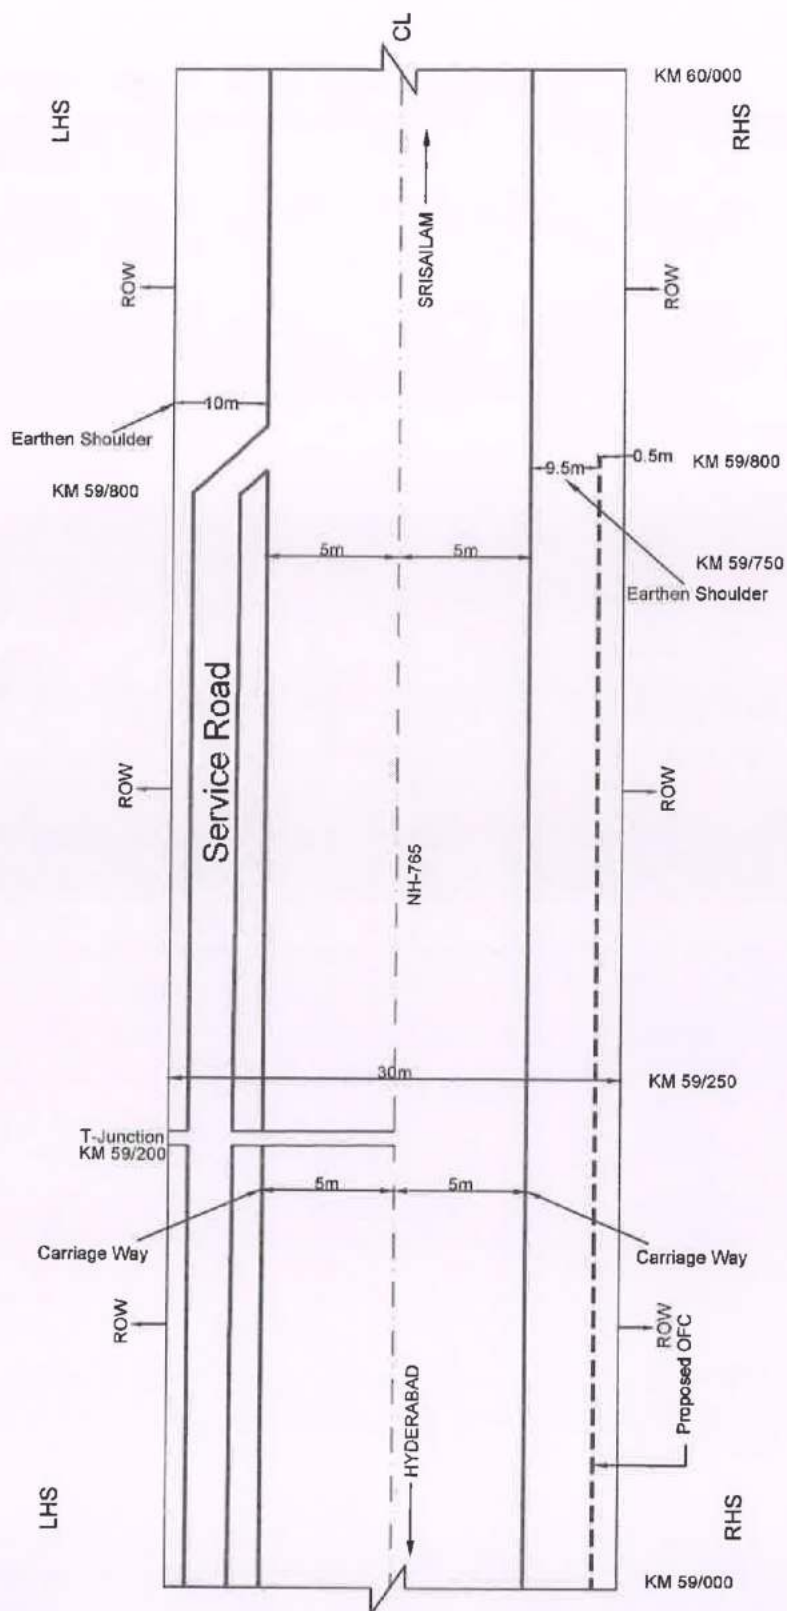

NOTE: ALL DIMENSIONS ARE IN METRE.
DINESH ENGINEERS LIMITED.

Proposed OFC : - - - - -
Centre Line : - - - - -
ROW : - - - - -

Harsh *hase*

hase
PROJECT DIRECTOR
NATIONAL HIGHWAYS AUTHORITY OF INDIA
PROJECT IMPLEMENTATION UNIT
HYDERABAD - 500 034

Annexure-III

(Enclosure to Ministry Circular No-RW/NH-33044/29/2015/S&R (R) Dated 22.11.2016)
Format for Maintaining Records of Right of way permission granted for laying OFC

(To be maintained separately for ever NHAI and Sate)

Name of State: Telangana
Name of Agency: NHAI

NH-Number: from Km.56/2 to Km.59/8 along the Road & Km.58/00 Road Crossing on Hyderabad-Srisaillam Section of NH-765

S.No	Location (Change in KM)	Left or Right side of NH (Towards increasing chainage / km direction)	Section and Reach	Kind of Service	Name of License and Contact address	Date of validity of agreement	date of last inspection of site	any deviation from MOST standard Norms	Remarks
1	from Km.56/2 to Km.59/8 along the Road & Km.58/00 Road Crossing on Hyderabad-Srisaillam Section of NH-765	Right Side	Hyderabad-Srisaillam Section of NH-765	Tele com	M/s.Dinesh Engineers Limited,401,Sri Towers,Plot No-36,Road No-1,Near Prime Hospital, KPHB Colony, Kukatpally, Hyderabad-500 072			No	


Signature of applicant