



भारतीय राष्ट्रीय राजमार्ग प्राधिकरण

दूरभाष :-0177-2830419

सड़क परिवहन और राजमार्ग मंत्रालय, भारत सरकार

NATIONAL HIGHWAYS AUTHORITY OF INDIA

(Ministry of Road Transport and Highways, Govt. of India)

Regional Office, Himachal Pradesh, House No: 1, Rishikesh Sadan, Shanti Kutia, Chakkar, Shimla, Distt.- Shimla 171005 H.P

म्हंपस पक :- ronhaihp@gmail.com & rohimachalpradesh@nhai.org

NHAI/RO/HP/11011/62/Access-Per/2019/3049

11 Feb, 2020

Invitation of Public Comments

Sub: Proposal for access permission to proposed Residential Property belonging to Sh. Anupam & Abhimanyu S/o Sh. Amar Singhat at chainage 142.340 on khasra no. 801/1, 802/1 of NH-22 (New NH-05), Teh & Distt. Shimla in the state of Himachal Pardesh. - *Relaxation regarding.*

Please find enclosed herewith the proposal seeking access permission for the above-mentioned existing private property. The proposal has examined and it has found that the proposal requires relaxation of norms as prescribed by the Ministry.

2. As per guidelines issued by the Ministry's vide circular no. RW/NH- 33023/ 19/99-DO-III dated 16.03.2016, the Highway Administrator will make available the relaxation application for public comments, and the comments will be invited within 60 days from the day of uploading in the format enclosed as Form 'A'.

3. In view of above, comments of the public on the above relaxation proposal is invited on the address below mentioned.

Regional Office

Himachal Pradesh,

House No: 1, Rishikesh Sadan,

Shanti Kutia, Chakkar, Shimla,

Distt. - Shimla 171005 H.P

Email id: - ronhaihp@gmail.com

Encls: As Above.

S. Gursewak Singh Sangha
Regional Officer
Himachal Pradesh

Copy to: -

1. Senior Technical Director, NIC for uploading on the Ministry's website. mansoor@nic.in ; pk.jain@nic.in.
2. Project Director, PIU-Shimla, NHAI. 171005, H.P.



भारतीय राष्ट्रीय राजमार्ग प्राधिकरण

दूरभाष :-0177-2830419

सड़क परिवहन और राजमार्ग मंत्रालय, भारत सरकार


NATIONAL HIGHWAYS AUTHORITY OF INDIA

(Ministry of Road Transport and Highways, Govt. of India)

Regional Office, Himachal Pradesh, House No: 1, Rishikesh Sadan, Shanti Kutia, Chakkar, Shimla, Distt.- Shimla 171005 H.P

म्हंपस पक :- ronhaihp@gmail.com & rohimachalpradesh@nhai.org

Sr. No	State	NH. No	Ch. (Km)	Description of Property	Deviation	Justification
1	Himachal Pradesh	05	142/340 (valley side)	Private Property of Shri. Anupam & Abhimanu S/o Sh. Amar Singhat, on khasra no. 801/1, 802/1 of NH-22 (New NH-05), Teh & Distt. Shimla in the state of Himachal Pradesh	Direct Access from National Highway without Service Road.	Construction of service road is not feasible as per site condition and hilly terrain.

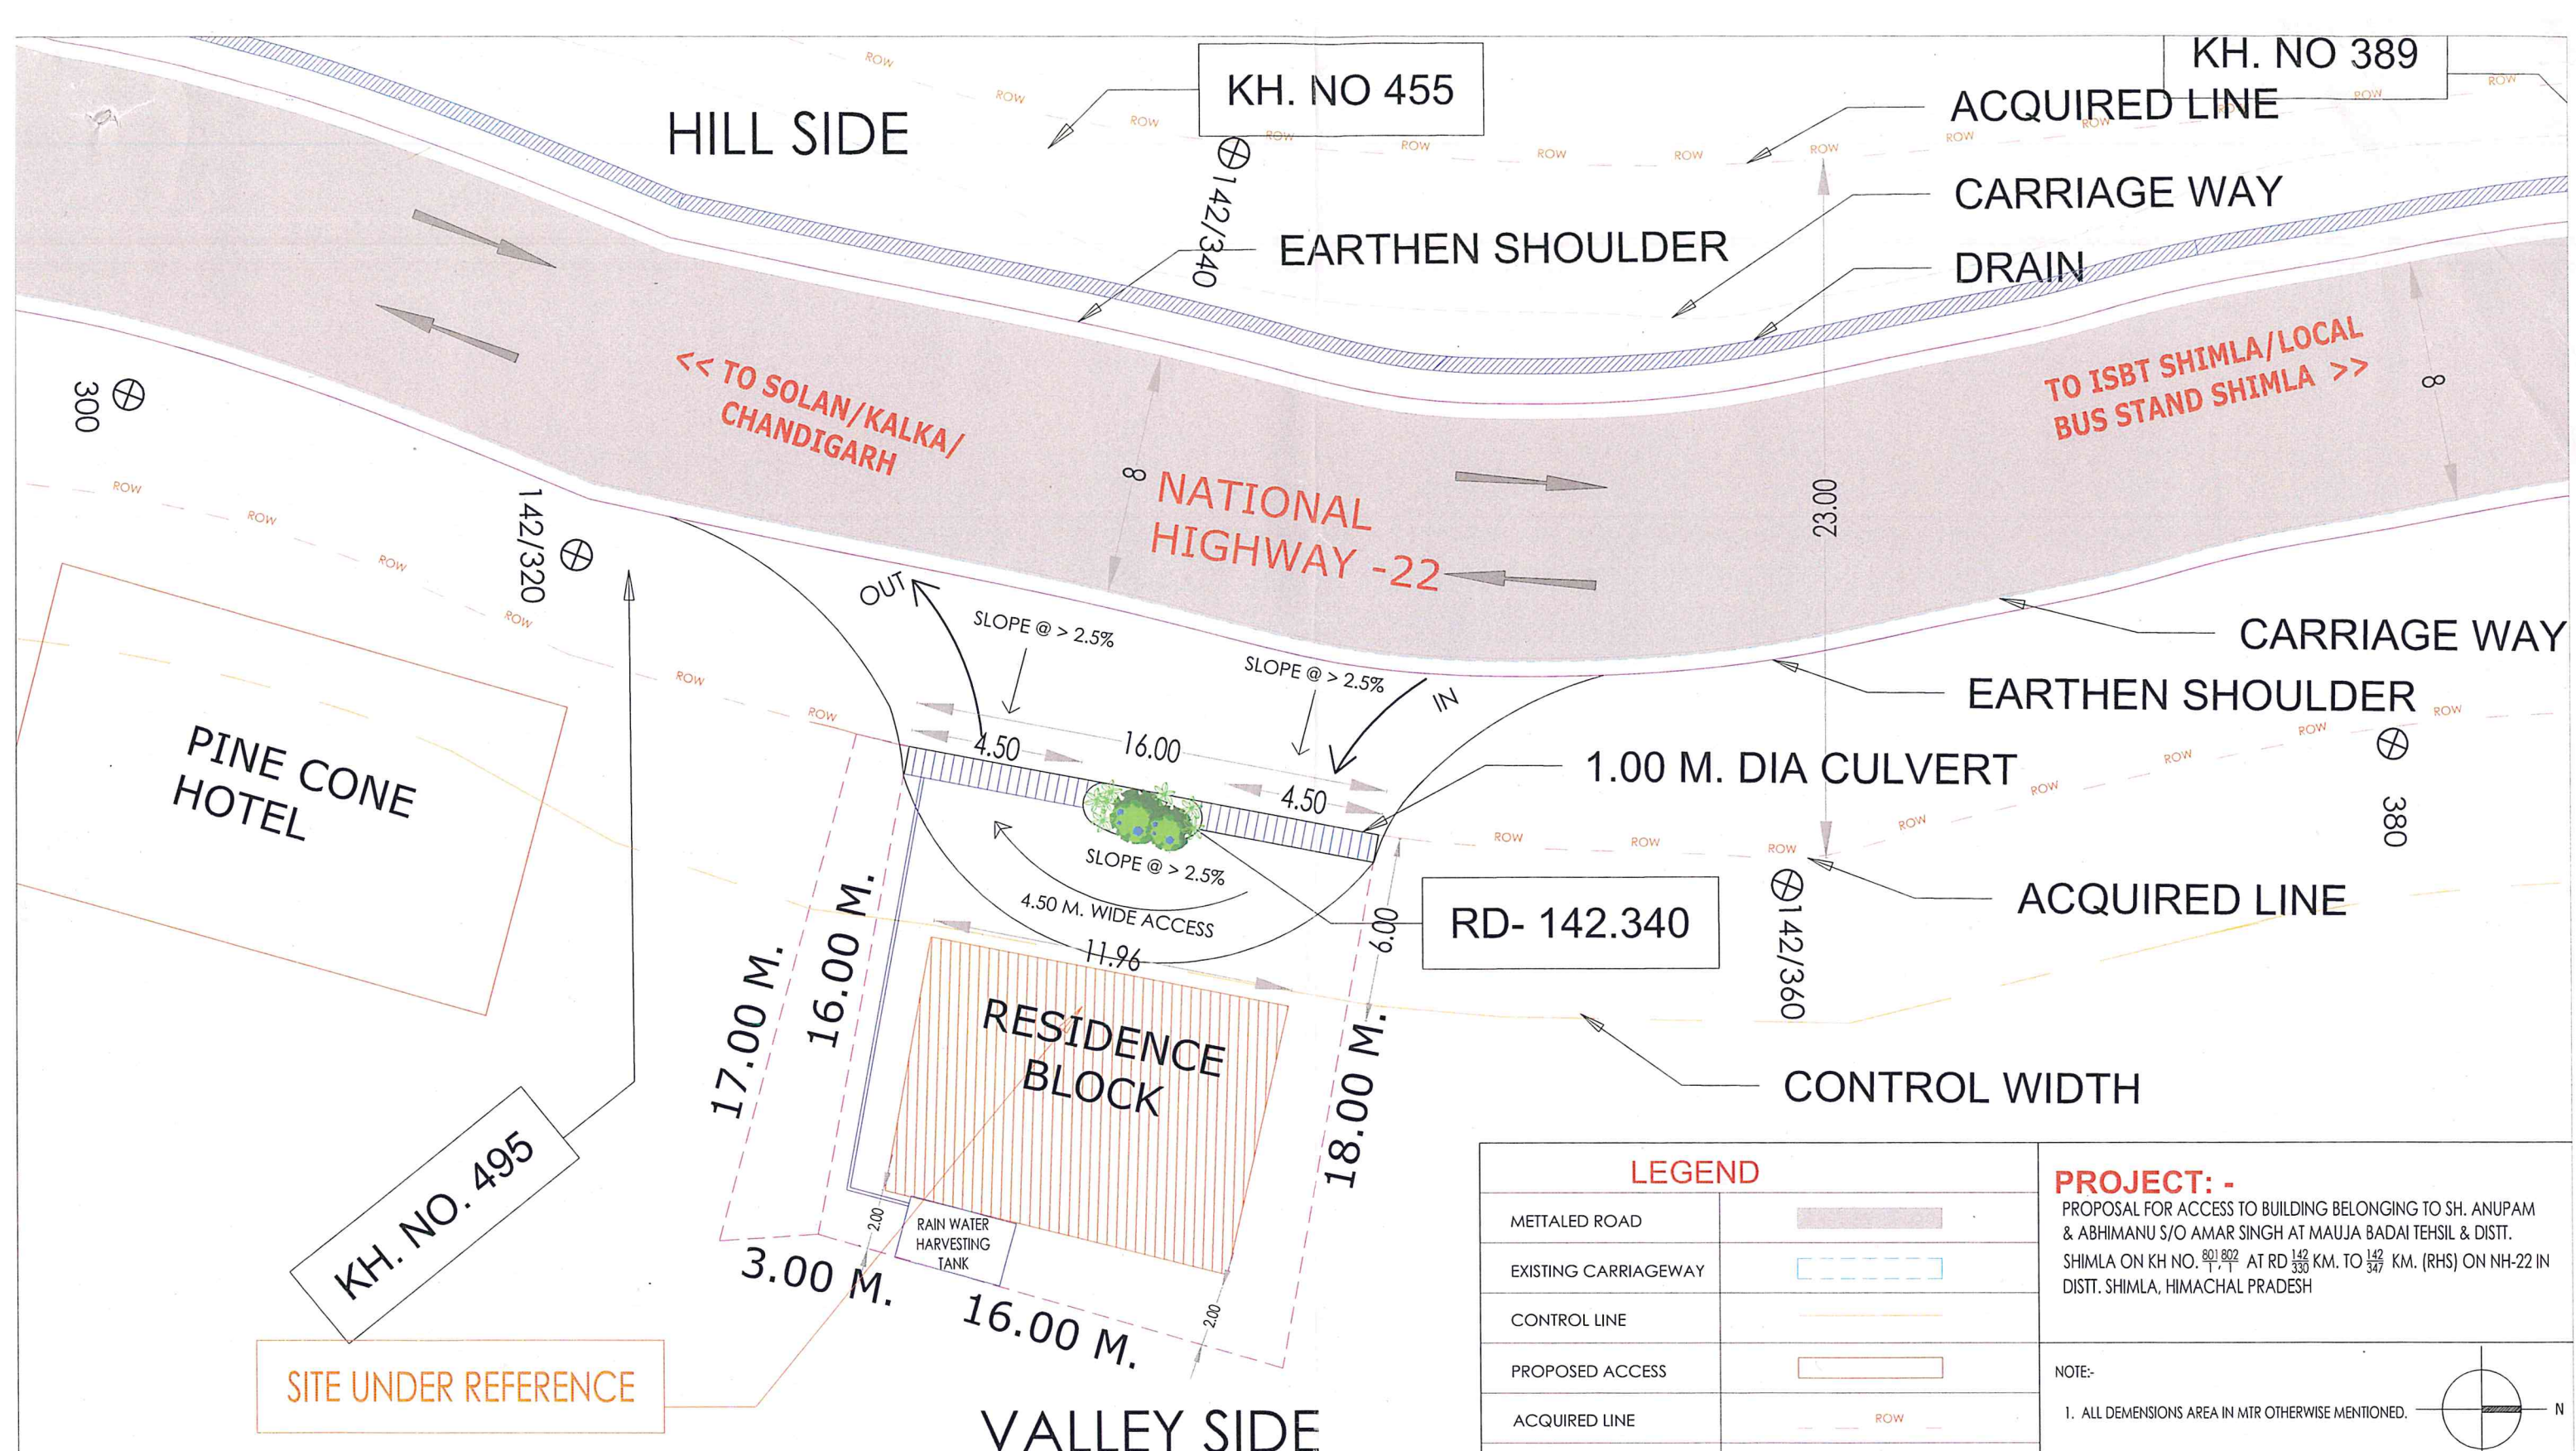

KH. NO. 495

SITE UNDER REFERENCE

LEGEND	
METTALED ROAD	
EXISTING CARRIAGEWAY	
CONTROL LINE	
PROPOSED ACCESS	
ACQUIRED LINE	
DRAIN	
BOUNDARY	
CULVERT	
BUILDING	
RETAINING WALL	
PAVING	
SPOT LEVEL	142.340
EARTHEN SHOULDER	

PROJECT: -
PROPOSAL FOR ACCESS TO BUILDING BELONGING TO SH. ANUPAM & ABHIMANU S/O AMAR SINGH AT MAUJA BADAI TEHSIL & DISTT. SHIMLA ON KH NO. 801/802 AT RD 142/330 KM. TO 142/347 KM. (RHS) ON NH-22 IN DISTT. SHIMLA, HIMACHAL PRADESH

NOTE:-
1. ALL DEMENSIONS AREA IN MTR OTHERWISE MENTIONED.

LAYOUT PLAN OF APPROACH ROAD ON NH-22 ROAD AT KM. STONE 142.340(RHS)

CONSULTANTS:-
SUBHASH AND ASSOCIATES
BESIDE PANCHAYAT BHAVAN, TOTU, SHIMLA, (H.P.)
CELL: 94181-68548, 94590-46852
e-mail :- ar.subhashverma@gmail.com
e-mail :- ar.vipinkaundal@gmail.com

APPLICANT:-

DRAWN BY:
DATED: MAY, 2019

SCALE: 1:200

(Signature)
S. M. Swami
Project Director
Manager (Tech.)
NHAI, PIU-Shimla (H.P.)
NHAI, PIU-Shimla (H.P.)

