


भारत सरकार सड़क परिवहन एवं राजमार्ग मन्त्रालय		Telephone: 0771 - 2436637, Telefax: 0771- 2436637
क्षेत्रीय कार्यालय एन.एच. कैम्पस, पेंशन बाड़ा रायपुर, छत्तीसगढ़ - 492 001		Government of India Ministry of Road Transport & Highways
		Regional Office, NH Campus, Pension Bada, Raipur, Chhattisgarh - 492 001
RO/CG/OFC/JIO/NH-43/254-250/19-20/50/ 408		Dated 26.08.2020

### Invitation of public comments

Sub: Permission for lay Optical Fiber Cable along Near LIC Office, Manendragarh to Market Road Chowk, Ms: Kms254.00 to Ms: Kms 250.00 on Katni-Gumla Section Road of NH-43, Total Section length ROW application for 4.00 Kms. - Reg.


The Chief Engineer (NH), PWD, NH Zone, Raipur vide letter No.1328/कार्य/मु.अ./रा.रा. रायपुर, दिनांक 20.08.2020 has forwarded therewith a proposal in this office for permission to lay Optical Fiber Cable at the locations as mentioned in the above subject.

2. As per Ministry's Circular No. RW/NH-33044/29/2015/S&R(R) dated 22.11.2016, the Highway Administration will make available the proposal seeking permission for utility services for public comments for 30 days on ground of public interest.

3. In view of the above, the comments of public are invited on captioned proposal and the same should reach to below mentioned address/Email ID till 30 days from the date of beyond which no comments will be considered.

The Regional Officer,  
Regional Office, M/oRT&H  
NH Campus, Pension Bada,  
Raipur, Chhattisgarh - 492 001  
Email Id: romorthraipur@gmail.com

4. This is issued with the approval of Highway Administration-cum-Regional Officer, MoRT&H, Raipur.

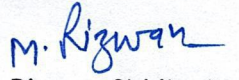  
(Md. Rizwan Siddiqui),  
Assistant Engineer  
For Regional Officer

Copy to:-

- Senior Technical Director, NIC, Transport Bhawan, New Delhi - 110001 for uploading on Ministry's website.
- The Chief Engineer (NH), PWD, Pension Bada, Raipur.
- The Executive Engineer (NH), NH Division, PWD, Ambikapur.
- The General Manager (Corp. Affairs), Jio Digital Fibre Private Limited, 4<sup>th</sup> Floor, Office Block, Office No.401-405, Ambuja Mall, Vidhansabha Road, Mowa (Saddu), Raipur - 492014.




**Form-A**

Form for inviting public comments on the application for relaxation in the guidelines/norms for access permission to fuel stations, private properties, rest areas complexes and other such facilities along National Highways

*The comments by the general public needs to be given within 60 days of uploading the online application for comments.*

<u>Sl. No.</u>	<u>Item</u>	<u>Details</u>
1.	Name of the person who is desiring to give comments	
2.	Address of the person	
3.	Details of the application for access permission against which comments are being given (name of applicant and other details like site address etc.)	
	a) Application No.	
	b) Name of Applicant (who applied to access permission)	
	c) Details of Application	
4.	Whether the specific permission, if given, shall cause any damage to Highways? If yes, please give details.	
5.	Whether specific permission, if given, shall adversely affect safety and convenience of the traffic on the Highways? If yes, please give the details.	
6.	Whether specific permission, if given, shall adversely affect hygiene or cause nuisance and pollution on the Highways? If yes, please give the details.	



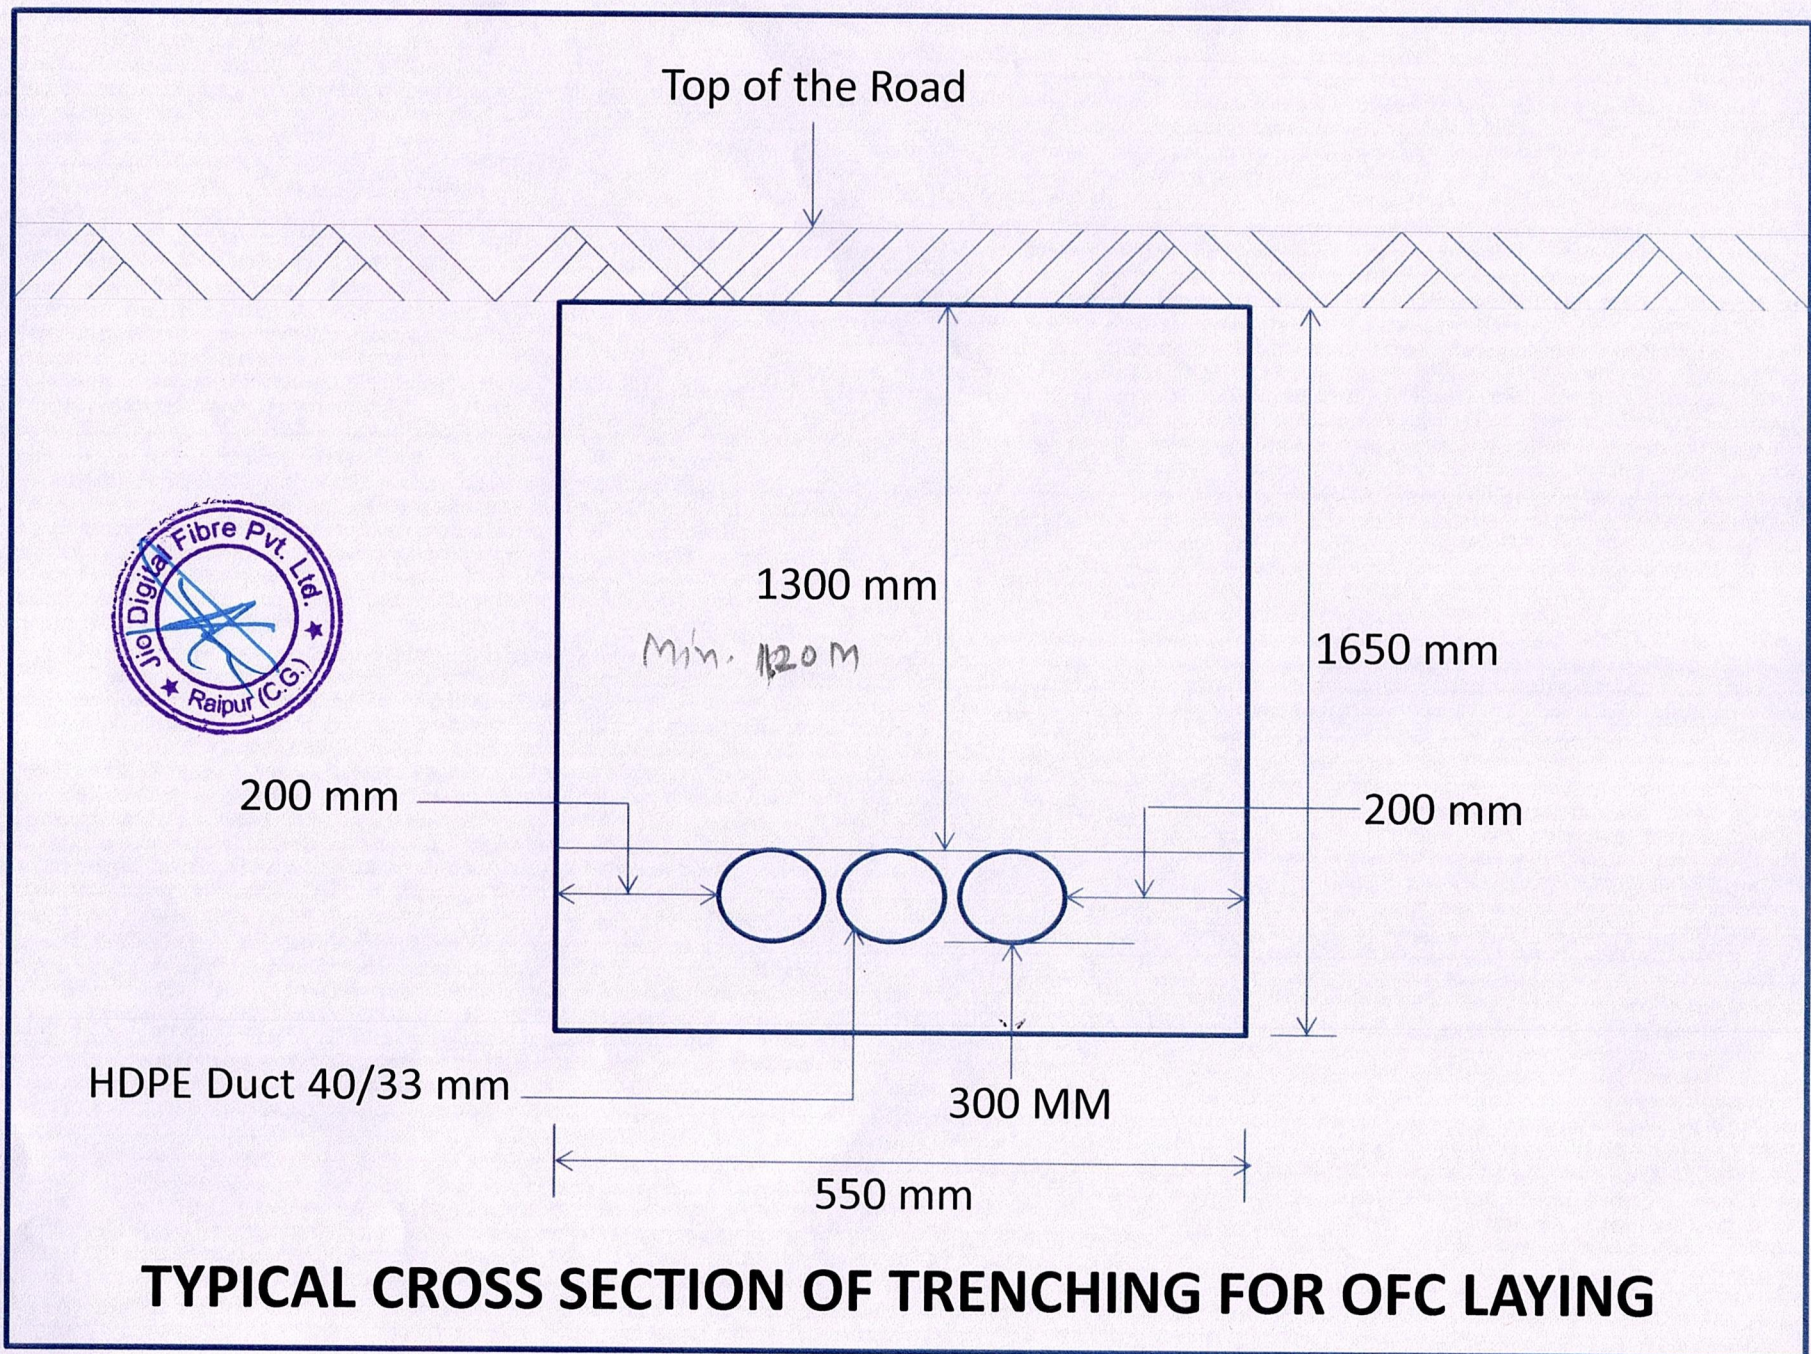



(Enclosure to Ministry Circular No. F.No.RW/NH-33044/29/2015/S&R(R) Dated: 22nd Nov. 2016)

## Format for Maintaining Records of Right-of-Way permission granted for laying OFC (to be maintained separately for every NH and State)

01 Name of State - CHHATTISGARH  
02 Name of Agency (NH-PWD / NHAI) - NH  
03 NH Number - NH-43


S.No.	Location (Change in KM)	Left Or Right side of NH (Towards increasing chainage / KM direction)	Section and reach	Kind of service	name of license and contact address	Date of signing of agreement	Date of validity of agreement	Date of last inspection of site	Any deviation from MOST standard norms	Remark
1	2	3	4	5	6	7	8	9	10	11
	Near LIC Office, Manendragarh to Market Road Chowk, MS:Kms 254.00 to MS:Kms 250.00 on Katni-Gumla Section Road of NH- 43, Total Section length ROW application for 4.00 Kms. in the state of Chhattisgarh	LHS/RHS		Telecom	JIO DIGITAL FIBRE PVT. LTD; Office No. 101, Saffron, Nr. Centre Point, Panchwati 5 Rasta, Ambawadi, Ahmedabad-380006 Gujarat, India				No	



For, Jio Digital Fibre Pvt. Ltd.



**LINE DIAGRAM FROM NH-43, NEAR LIC OFFICE, MANENDRAGARH to MARKET ROAD CHOWK (MANENDRAGARH CITY)**  
**CH: KM/s 254.00 TO 251.00 KM/s**  
**(CABLE LAYING BY JIO DIGITAL FIBRE PRIVATE LIMITED)**

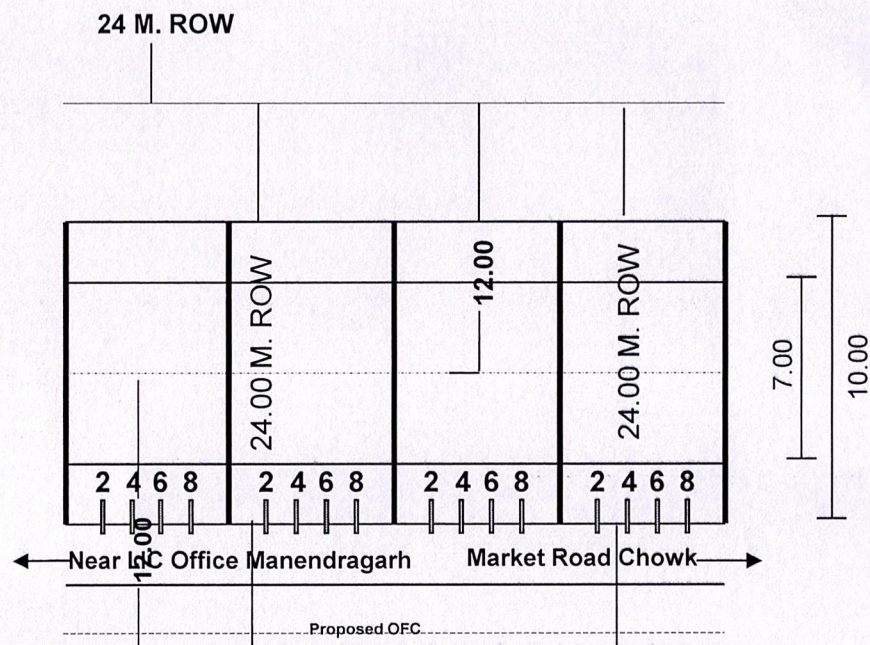

KM	254	253	252	251
----	-----	-----	-----	-----

**DETAILS OF CROSS DRAINAGE**

HP CULVERT	]	[
SLAB CULVERT	]	[
MINOR BRIDGE	]	[
MAJOR BRIDGE	]	[
ROB	]	[
Railway Crossing	]	[

**JIO DIGITAL FIBRE PRIVATE LIMITED**  
**4<sup>th</sup> Floor Ambuja Mall, Vidhansabha Road**  
**Mowa (Saddu),**  
**Raipur (C.G.)**  
**Pin Code - 492014**

**NOTE ALL DIMENSION IN M. NOT TO SCALE**  
**For, Jio Digital Fibre Pvt. Ltd;**



**Authorized Signatory**