


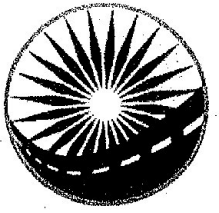

भारतीय राष्ट्रीय राजमार्ग प्राधिकरण
(सड़क परिवहन और राजमार्ग मंत्रालय, भारत सरकार)
NATIONAL HIGHWAYS AUTHORITY OF INDIA
(Ministry of Road Transport and Highways, Govt. of India)



क्षेत्रीय कार्यालय / REGIONAL OFFICE

ई-2/167, अरेरा कॉलोनी, हबीबगंज रेलवे स्टेशन के पास, भोपाल (म.प्र.) 462016
E-2/167, Arera Colony, Near Habibganj Railway Station, Bhopal (M.P.) 462016

दूरभाष/Phone : 0755-2426638, फैक्स /Fax : 0755-2426698, ई-मेल/E-mail : robhopal@nhai.org

NHAI/RO-MP/CHHP/EHT-Permission/33KV/2020/ 40865

Date: 03.11.2020

Invitation of Public Comments

Sub: Proposal of NOC permission for laying U/G Highway Crossing of 33KV Electric Line of 33/11 KV S/S Sijari Bujurg Jhansi at NH-39 at Chainage 60+317, 60+319 & 60+323 in the Jhansi-Chhatarpur NH State of UP-Regarding.

Ref: PD, PIU-Chhatarpur letter no. CHHP/26010/11/Jha-Khj/EHT-Permission-DVVNL/2020/4808 dated 09.09.2020


The Project Director, PIU-Chhatarpur NHAI vide their letter dated 09.09.2020 has submitted the proposal for permission for laying U/G Highway Crossing of 33KV Electric Line of 33/11 KV S/S Sijari Bujurg Jhansi at NH-39 at Chainage 60+317, 60+319 & 60+323 in the Jhansi-Khajuraho as received from EE, DVVNL, Jhansi.

2. As per Ministry vide OM No. RW/NH-33044/29/2015/S&R (R) dated 22.11.2016, the Highways Administrator will make available the proposal seeking permission for utility laying for public comments for **30 days** on ground of public interest.

3. In view of the above the comments of public are invited on captioned proposal (copy of application is enclosed) and the same should reach to below mentioned address till **03.12.2020** beyond which no comments will be considered.


The Highway Administrator
O/o Regional Officer,
National Highways Authority of India
E-2/167, Arera Colony,
Near Habibganj Railway Station,
Bhopal (MP)-462016
E-mail ID:robhopal@nhai.org

4. This issues with the approval of Highways Administrator Cum Regional Officer, NHAI, Bhopal (MP).

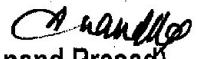
(Anand Prasad)
Manager (T)

Copy to:


- Web-Admin, nhai.org@gmail.com, NHAI-HQ for uploading on NHAI website.
- The Senior Technical Director, NIC, Transport Bhawan, New Delhi-110001 for uploading on Ministry's Website.
- The Project Director, PIU-Chhatarpur (MP) for information please.
- The Executive Engineer, Dakshinachal Vidhyut Vitram Nigam Ltd., Electricity Works Circle, Hydrel Colony, Jhansi, Distt.-Jhansi (UP) for information.

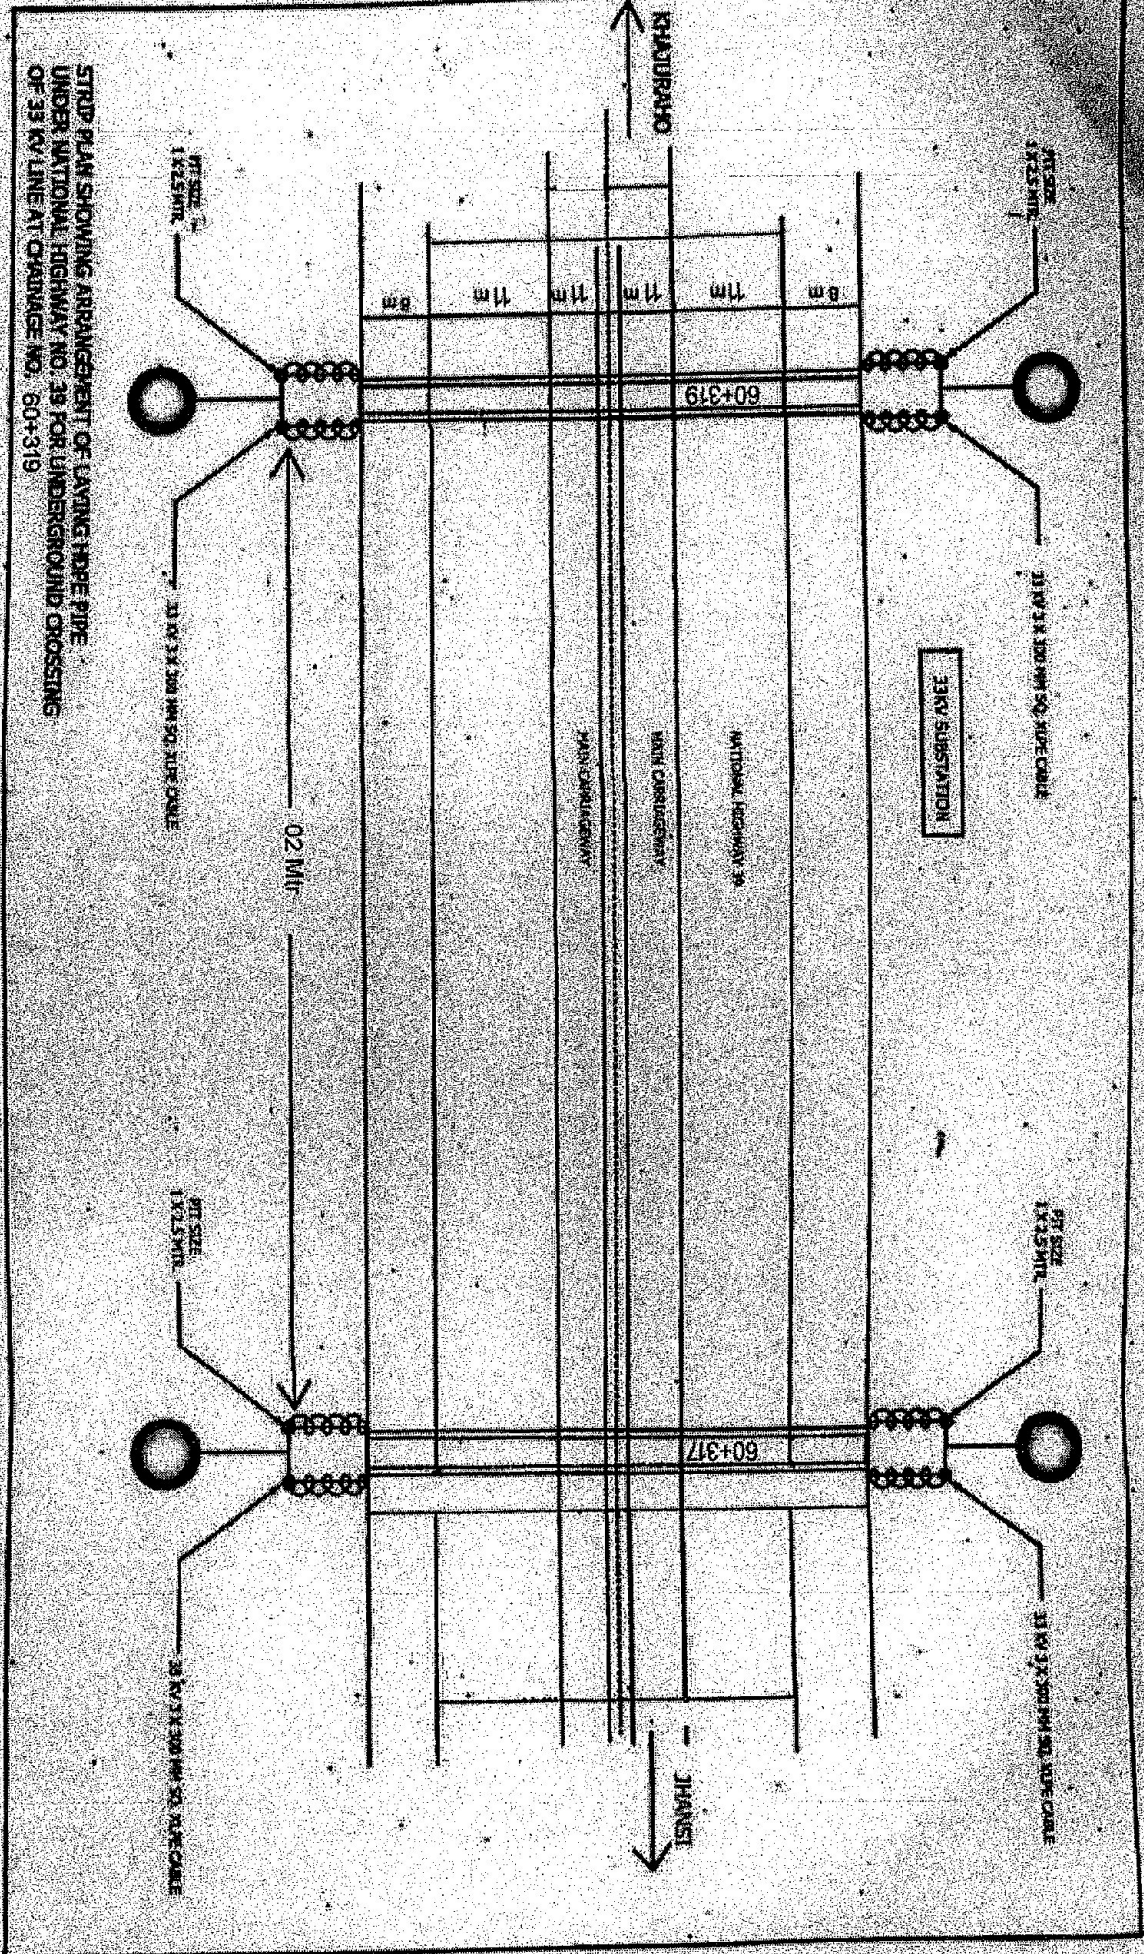

STRUD PLAN SHOWING ARRANGEMENT OF LAYING PIPE UNDER NATIONAL HIGHWAY NO. 39 FOR UNDERGROUND CROSSING OF 33 KV LINE AT CHARGE NO. 60+319

MANUFACTURER		CLIENT		PROJECT	
M/S Stambh Power System (P) Ltd.		Executive Engineer Electricity Secondary Works Division Jhansi		DDUGJY (NEW)	
Job No.		TITLE: 4		DATE: 20/02/2020	
		DRAWN: SHEHA		SRL	
		CHECK: 4		SRL	
		DATE: 4		SRL	


STRIP PLAN SHOWING ARRANGEMENT OF LAYING HDPE PIPE
AND POWER CABLE ACROSS NH39 AT
CH. 60+319 KM

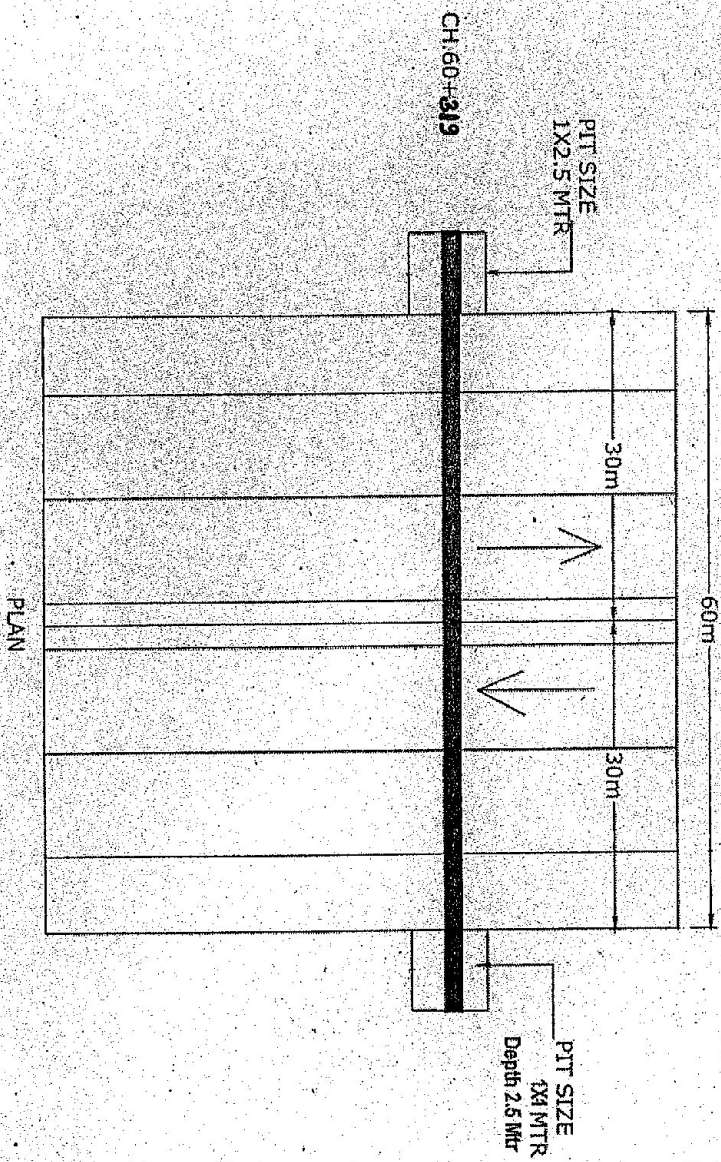

UNDERGROUND 4 NO.33 KV 300 SQ. MM
XLPE,3 CORE UNDERGROUND POWER
CABLE BY HDD METHOD WITH 6" DIA HDPE
PIPE.

Executive Engineer
Electricity Secondary Works Division
Jhansi

CROSS-SECTION

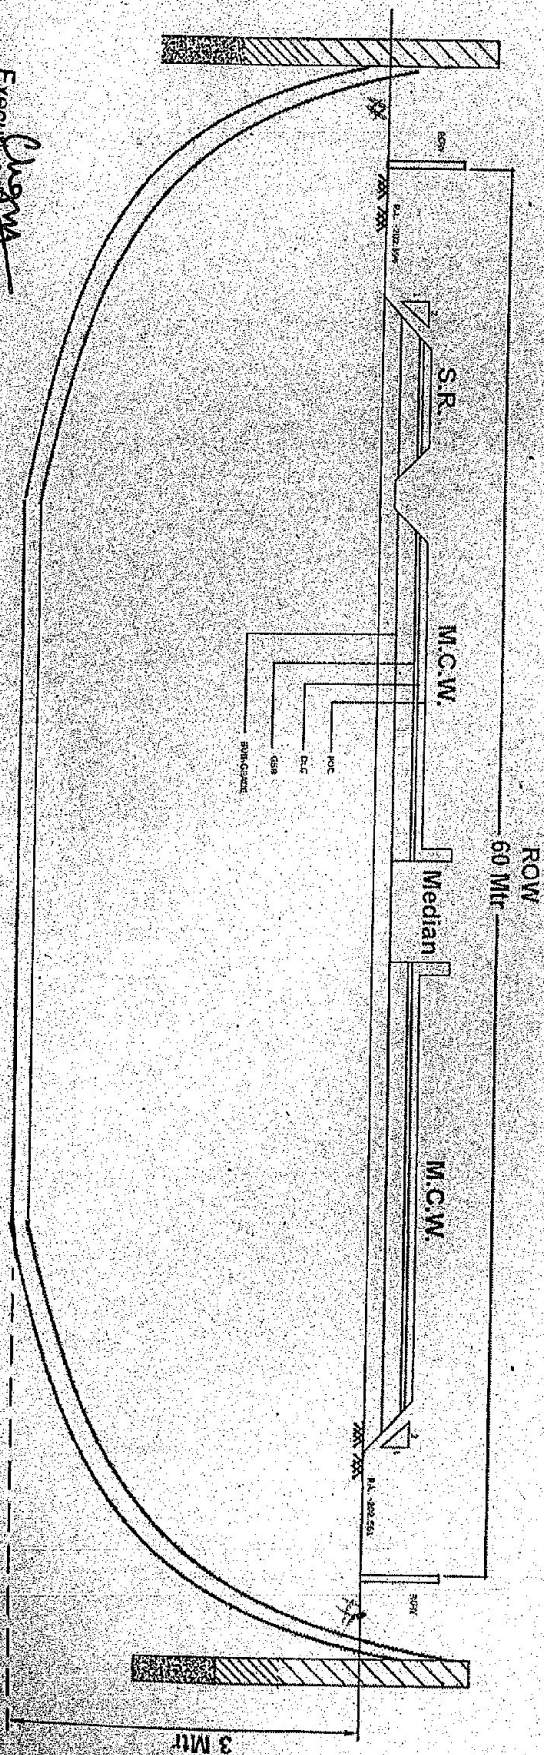

Chama
Executive Engineer
Electricity Secondary Works Division
Jhansi

DRAWING NOT TO SCALE

CS

Scanned with

MS STEINBERG POWER SYSTEM (P) LTD

MANUFACTURER

CLIENT

PROJECT

TITLE: 6

Executive Engineer
Electricity Secondary Works Division
Thiruvananthapuram

DOUGLAS (MENN)

DRAWN BY: SNEHA

CHECKED BY:

DATE: 20/02/2018

SCALE: 1:1

DATE: 20/02/2018

DATE: 20/02/2018

DATE: 20/02/2018

SECTION PLAN OF LAYING OF 3 X 300 MM SQ. ALPPE CABLE IN
NATIONAL HIGHWAY 39 CROSSING AT CH. NO.

