



**Government of India**  
**Ministry of Road Transport & Highways**  
Office of the Regional Officer

No. 32, 2<sup>nd</sup> Floor, KSCFL Building, Race Course Road, BENGALURU-560 001  
Email: [robengaluru@gmail.com](mailto:robengaluru@gmail.com); Telephone: 080-22267457, 080-22265765

No. RW/BNG/ PER.CASES/KALBURGI/ DVN/2021

Dated: 07.07.2023

Notice Inviting Public Comments on proposal seeking Permission for laying of drinking water pipeline across and along the NH 150E for 24X7 water supply kalburgi City Humnabad road circle to Hirapur from NH CH Km. 0+181.300 to Km.1+477 and from Km.4+661.300 to Km.7+241.300, both RHS & LHS by HDD Method/Open trench Method by Karnataka Urban Infrastructure Development & Finance Corporation Ltd., PIU Kalburgi on NH 150E.

Reference: The Executive Engineer, National Highway Division, Kalburgi letter No. EE/NHD/KLB/PB-2/NH-150E/Water Supply 24X7/2023-24/214 dated 30.05.2023.

The Executive Engineer, National Highway Division, Kalburgi vide letter cited under reference above (Annexure I), has submitted proposal seeking Permission for laying of drinking water pipeline across and along the NH 150E for 24X7 water supply kalburgi City Humnabad road circle to Hirapur from NH CH Km. 0+181.300 to Km.1+477 and from Km.4+661.300 to Km.7+241.300, both RHS & LHS by HDD Method/Open trench Method by Karnataka Urban Infrastructure Development & Finance Corporation Ltd., PIU Kalburgi on NH 150E.


The proposal has been examined as per Ministry's Guidelines vide letter no.RW/NH-33044/29/2015/S&R(R) dated 22.11.2016 and dated:17.04.2023 is generally found in order.

2. In view of above, as per Ministry's said guidelines Para 4, public comments are invited on the above proposal making claims and raising objections (on grounds of public inconvenience, safety and general public interest) if any within 30 days on public portal i.e., website of Ministry of Road Transport and Highways ([morth.nic.in](http://morth.nic.in)) in Form-A (copy enclosed) for "Accommodation of Public and Industrial Utility Services along and across National Highways".


Comment Inviting Authority

The Regional Officer  
Ministry of Road Transport & Highways  
No. 32, 2<sup>nd</sup> Floor, KSCFL Building,  
Race Course Road, BENGALURU-560 001  
Email: [robengaluru@gmail.com](mailto:robengaluru@gmail.com); Telephone: 080-22267457, 080-22265765

Enclosed: As above.

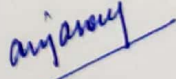  
(Anjanay Tripathi)  
Executive Engineer  
for Regional Officer

- Copy to: (i) The Senior Technical Director, NIC, Transport Bhawan, New Delhi- 110001  
for uploading on Ministry's website.
- (ii) Superintending Engineer, PIU KUWSMP-KUIDFC Kalburgi Mahanagara  
palike, New Building 2<sup>nd</sup> floor Room No.48 Kalburgi- 585101 - for  
information.

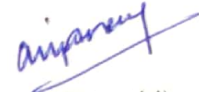

(Anjanay Tripathi)  
Executive Engineer  
for Regional Officer

## FORM A

Form for seeking claims and objections (on grounds of public inconvenience, safety and general public interest) on the application for Accommodation of Public and Industrial Utility Services along and across National Highways.

Subject: Proposal seeking Permission for laying of drinking water pipeline across and along the NH 150E for 24X7 water supply kalburgi City Humnabad road circle to Hirapur from NH CH Km. 0+181.300 to Km.1+477 and from Km.4+661.300 to Km.7+241.300, both RHS & LHS by HDD Method/Open trench Method by Karnataka Urban Infrastructure Development & Finance Corporation Ltd., PIU Kalburgi on NH 150E. - Reg.

The claims and objections (on grounds of public inconvenience, safety and general public interest) by the general public needs to be given within 30 days of uploading the online application for comments.

Sl. No	Item	Details
1	Name of the person who is desiring to give claims and objections (on grounds of public inconvenience, safety and general public interest)	
2	Address of the person	
3	Details of the application for Accommodation of Public and Industrial Utility Services along and across National Highways against which claims and objections are being given (name of applicant and other details like site address etc.)	
	a) Application No.	
	b) Name of applicant ( who applied to Accommodation of Public and Industrial Utility Services along and across National Highways)	
	c) Details of Application	
4	The claims and objections (on grounds of public inconvenience, safety and general public interest)	



# annexure -1



Sl. No. 24(R)

## GOVERNMENT OF KARNATAKA (PUBLIC WORKS DEPARTMENT)

Office of the Executive Engineer, National Highway Division, Kalaburagi,  
PWD Bhavan Ground Floor, Room No: 21-25 Old Jewargi Road, Kalaburagi-585102  
Email: eenhdnklbg@gmail.com Telephone: +91- 9480647795

No.EE/NHD/KLB/PB-2/NH-150E/Water Supply 24X7/2023-24/ Date: 30/5/2023

TO,

The Chief Engineer-Regional officer  
MoRT&H

No.32, 2<sup>nd</sup> Floor, KSCFL Building,  
D.Devaraj Urs Road, (Race Course Road)  
Bengaluru-560001.

O/o. THE CE-RC  
MORT&H, BENGALURU

Diary No.: 335

Date: 05-06-2023

Sir,

Sub: Permission for laying of drinking water pipeline across and along the NH-150E for 24X7 Water Supply Kalaburagi City Humnabad road circle to Hirapur CH: 1+295.700 to 7+241.300, Both RHS&LHS Total length 4100 meter by HDD Method/Open Trench Method- Reg.

- Ref: 1. Executive Engineer KUWSMP, KUIDFC Kalaburagi Letter No. 954 Dated: 21.12.2021.  
2. Assistant Executive Engineer National Highway Sub-Division Humnabad Letter No. Nil, Dated: 10.05.2022.  
3. Superintending Engineer PIU, KUWSMP, KUIDFC Kalaburagi Letter No. 83 Dated: 18.04.2023.  
4. Superintending Engineer PIU, KUWSMP, KUIDFC Kalaburagi Letter No. 437 Dated: 20.05.2023.

\*\*\*\*\*

Adverting to the above subject, the Executive Engineer, Karnataka Urban Infrastructure Development & Finance Corporation Ltd, Project Implementation Unit, KUWSMP, Kalaburagi has submitted their proposal for laying of drinking water pipeline across and along the NH-150E for 24X7 Water Supply Kalaburagi City Humnabad road circle to Hirapur CH: 1+295.700 to 7+241.300, Both RHS&LHS Total length 4100 meter by HDD Method/Open Trench Method.

Further Assistant Executive Engineer National Highway Sub-Division Humnabad has reviewed the proposal as per site conditions and submitted with a recommendation to accord permission for laying of drinking water pipeline across and along the NH-150E vide ref (2) above.

Necessary License fee of Rs. 8,82,229/- has been paid by PIU, KUWSMP, KUIDFC Kalaburagi through Bharatkosh Portal vide transaction No. 1104230014356 Dated: 11.04.2023 vide ref (3) above and performance security of Rs. 15,25,000/- in the form of Bank Guarantee bearing No. 024411G230000003 Dated: 18.05.2023 (copy enclosed) vide ref (4) above.



Hence the proposal seeking approval to lay underground water supply pipe line along NH-150E by Open Trench method and 5 No.s NH road crossing by HDD method is herewith submitted for kind information and for further needful.

Encl:




1. Proposal-02 set
2. Original Performance Security in form of BG-01.
3. Bharatkosh online paid receipt-01
4. BG Confirmation letter-01
5. Calculation Sheet-01
6. PIU, KUWSMP, KUIDFC Kalaburagi-02

T. Land value - 1

Yours Faithfully

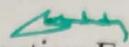  
Executive Engineer  
National Highway Division  
 Kalaburagi

# LOCATION:- KAKKEDE CHOWK TO TV STATION ELSR JN (NH150E)

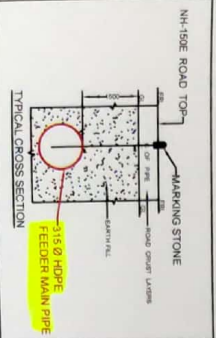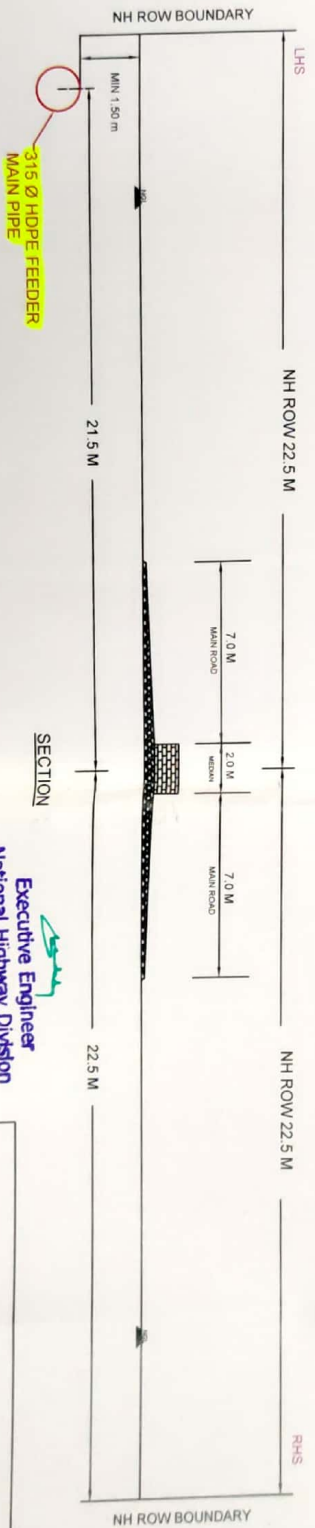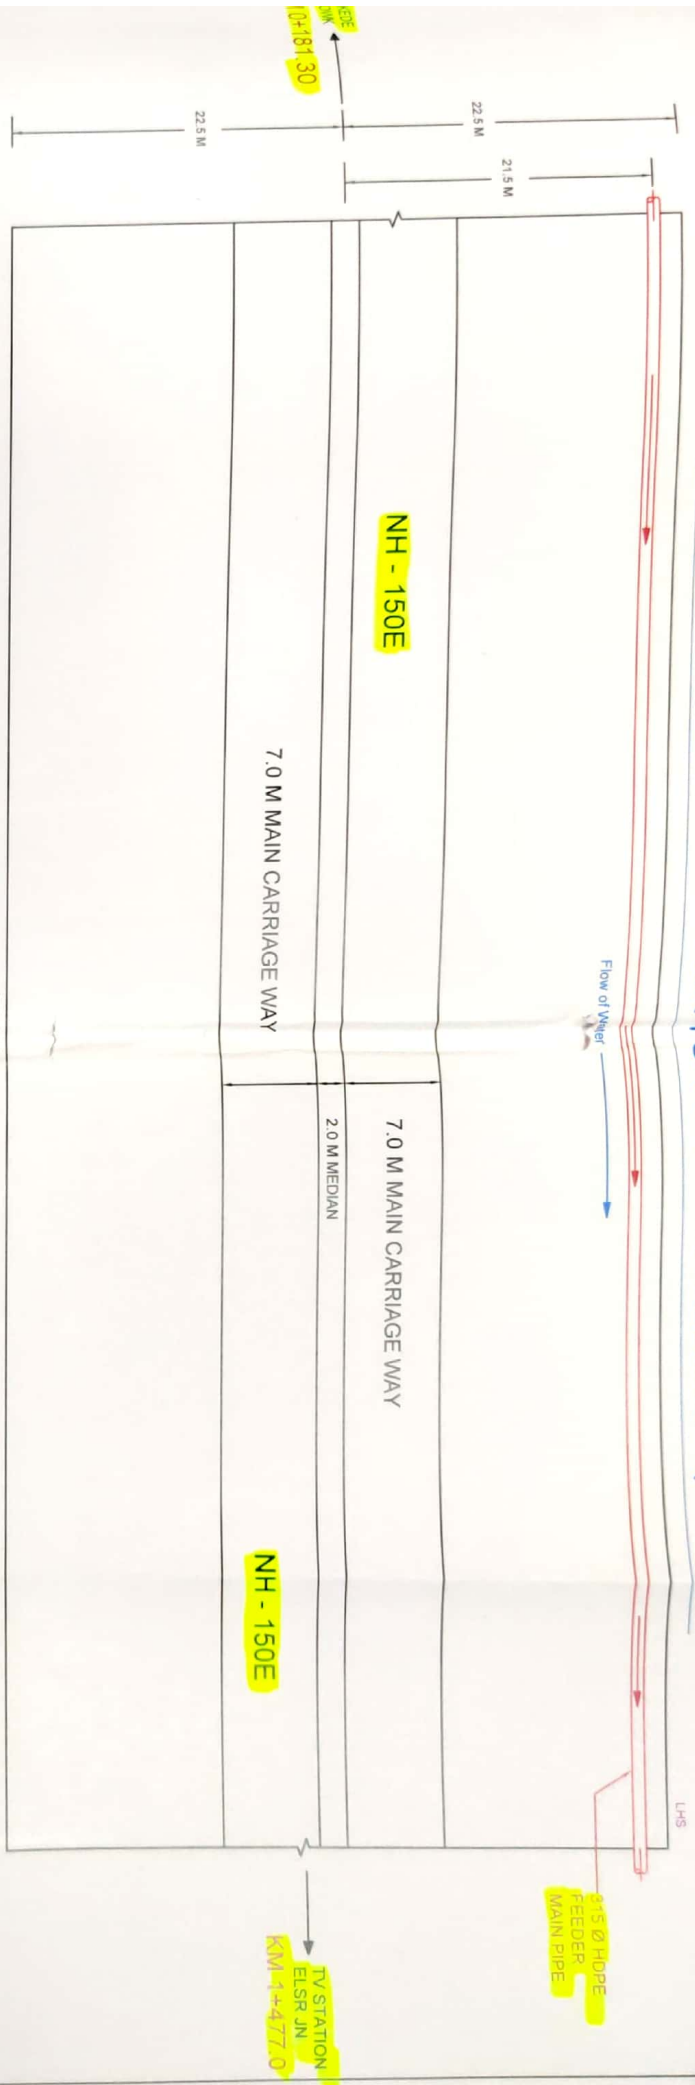

Executive Engineer  
Project Implementation Unit  
KUMSMP, KUIDFC  
KALABURGI  
Ph:- 08472-261025

Signature

Signature


Executive Engineer  
National Highway Division  
Kalaburgi

<b>L&amp;T CONSTRUCTION</b> Water and Effluent Treatment IC	
CLIENT: KARNATAKA URBAN INFRASTRUCTURE DEVELOPMENT & FINANCE CORPORATION (KUIDFC) PROJECT: KALABURGI JAKT WSS, Karnataka Urban Water Supply Modernization Project	CONSULTANT (DOBE): SMEC INTERNATIONAL PTY. LTD SUPPLIER / CONTRACTOR: L&T CONSTRUCTION WATER SUPPLY & DISTRIBUTION
TITLES OF WATER SUPPLY PIPE LINE (726.70 M LENGTH) ALONG THE ROAD NH-150E (KAKKEDE CHOWK TO TV STATION ELSR JN), FROM CH-0+181.300 KM TO 1+477.000 KM PIPE LINE TYPE: FEEDER MAIN, COMMAND WTP - OLD FILTER BED	
DRAWING NO. - 04	


ALL DIMENSIONS ARE IN mm



# LOCATION:- SHORGUMBAZ WTP TO DABARABAD CROSS (NH150E)

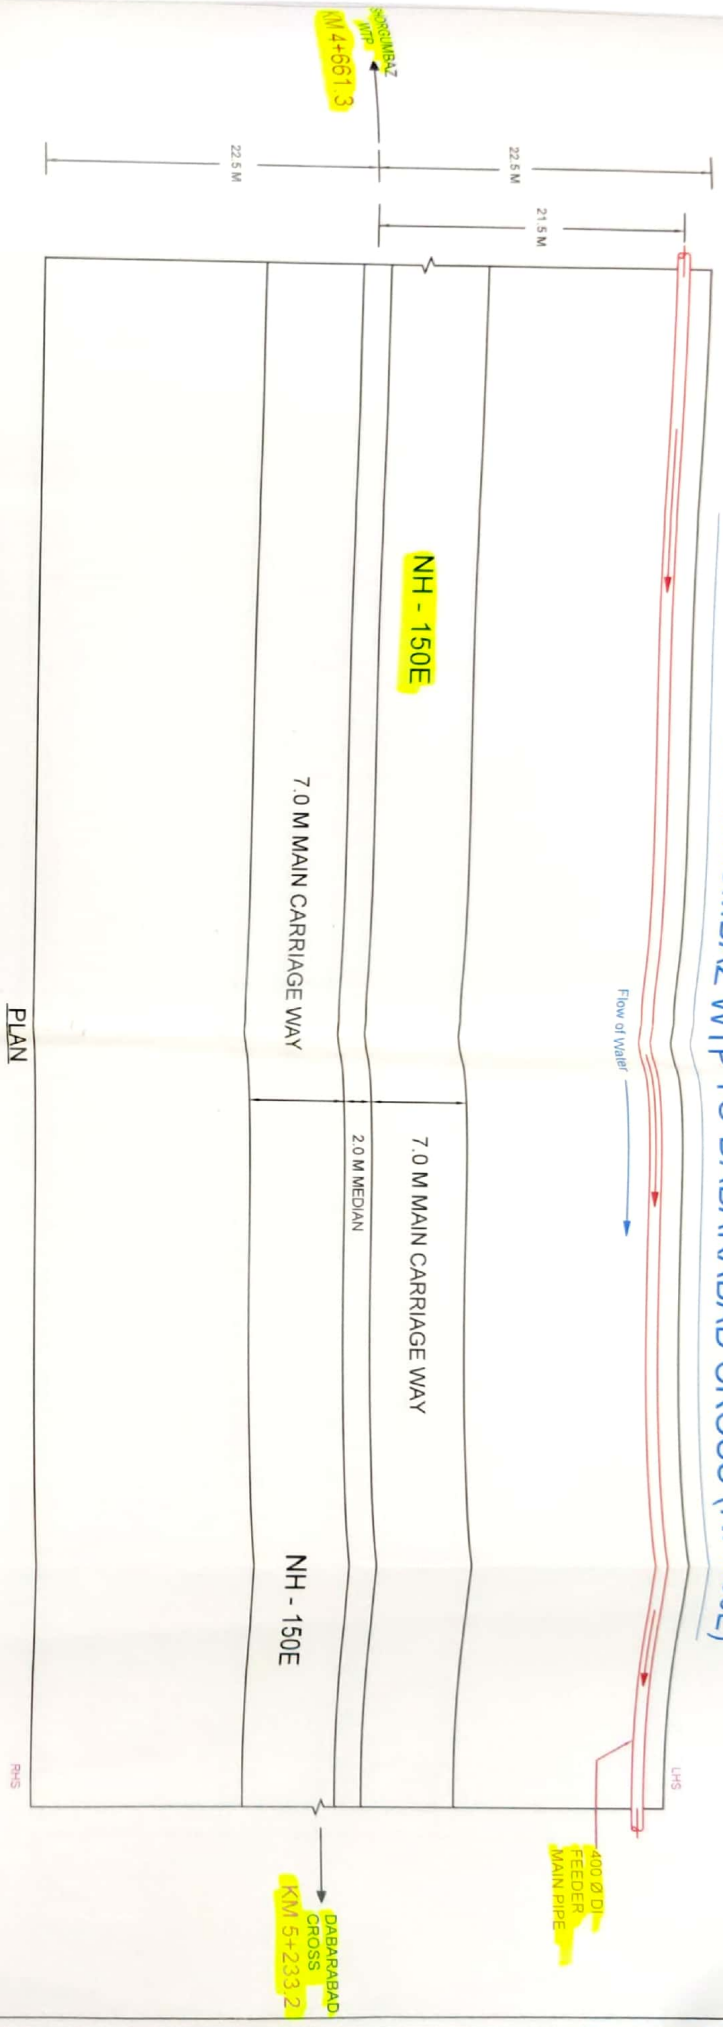


PLAN

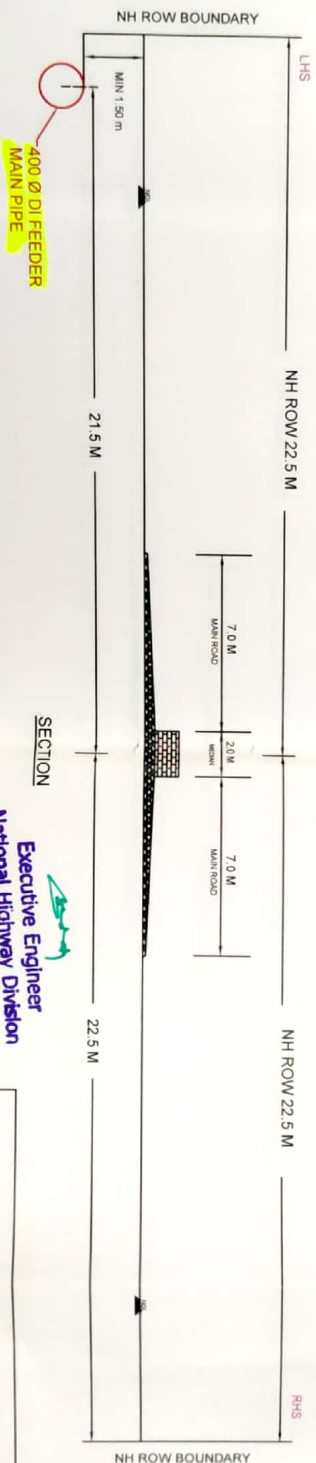

SECTION

ALL DIMENSIONS ARE IN mm

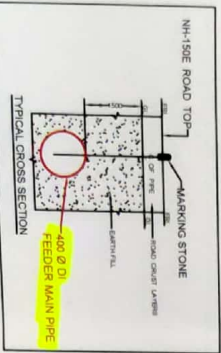


**Executive Engineer**  
Project Implementation Unit  
KUWSMP, KUIDFC  
KALABURAGI  
Ph:- 08472-261025



*[Signature]*

**Executive Engineer**  
National Highway Division  
Kalaburagi

*[Signature]*

 L&T CONSTRUCTION Water and Effluent Treatment IC	
CLIENT: KARNATAKA URBAN INFRASTRUCTURE DEVELOPMENT FINANCE CORPORATION (KUIDFC)	CONSULTANT(DBOE): SMEC INTERNATIONAL PTY. LTD
PROJECT: KALABURGI 24X7 WSS, Karnataka Urban Water Supply Modernization Project	SUPPLIER / CONTRACTOR: L&T CONSTRUCTION WATER SUPPLY & DISTRIBUTION
TITLE: DETAILS OF WATER SUPPLY PIPE LINE 670.80 M LENGTH ALONG THE ROAD NH 150E (SHORGUMBAZ WTP TO DABARABAD CROSS), FROM CH. 4+661.300 KM TO 5+233.200 KM PIPE LINE TYPE: FEEDER MAIN, COMMAND WTP, SHORGUMBAZ	
DRAWING NO.: 01	 <small>North Arrow</small>

# LOCATION:- DABARABAD CROSS TO MISBAH CHOWK CIRCLE (NH150E)

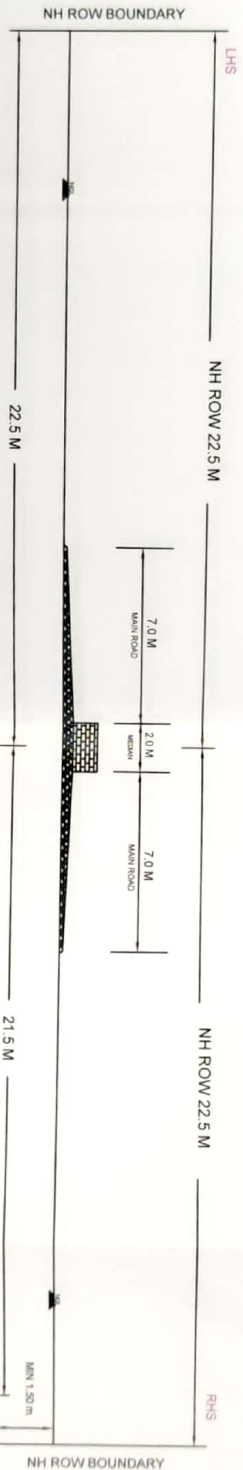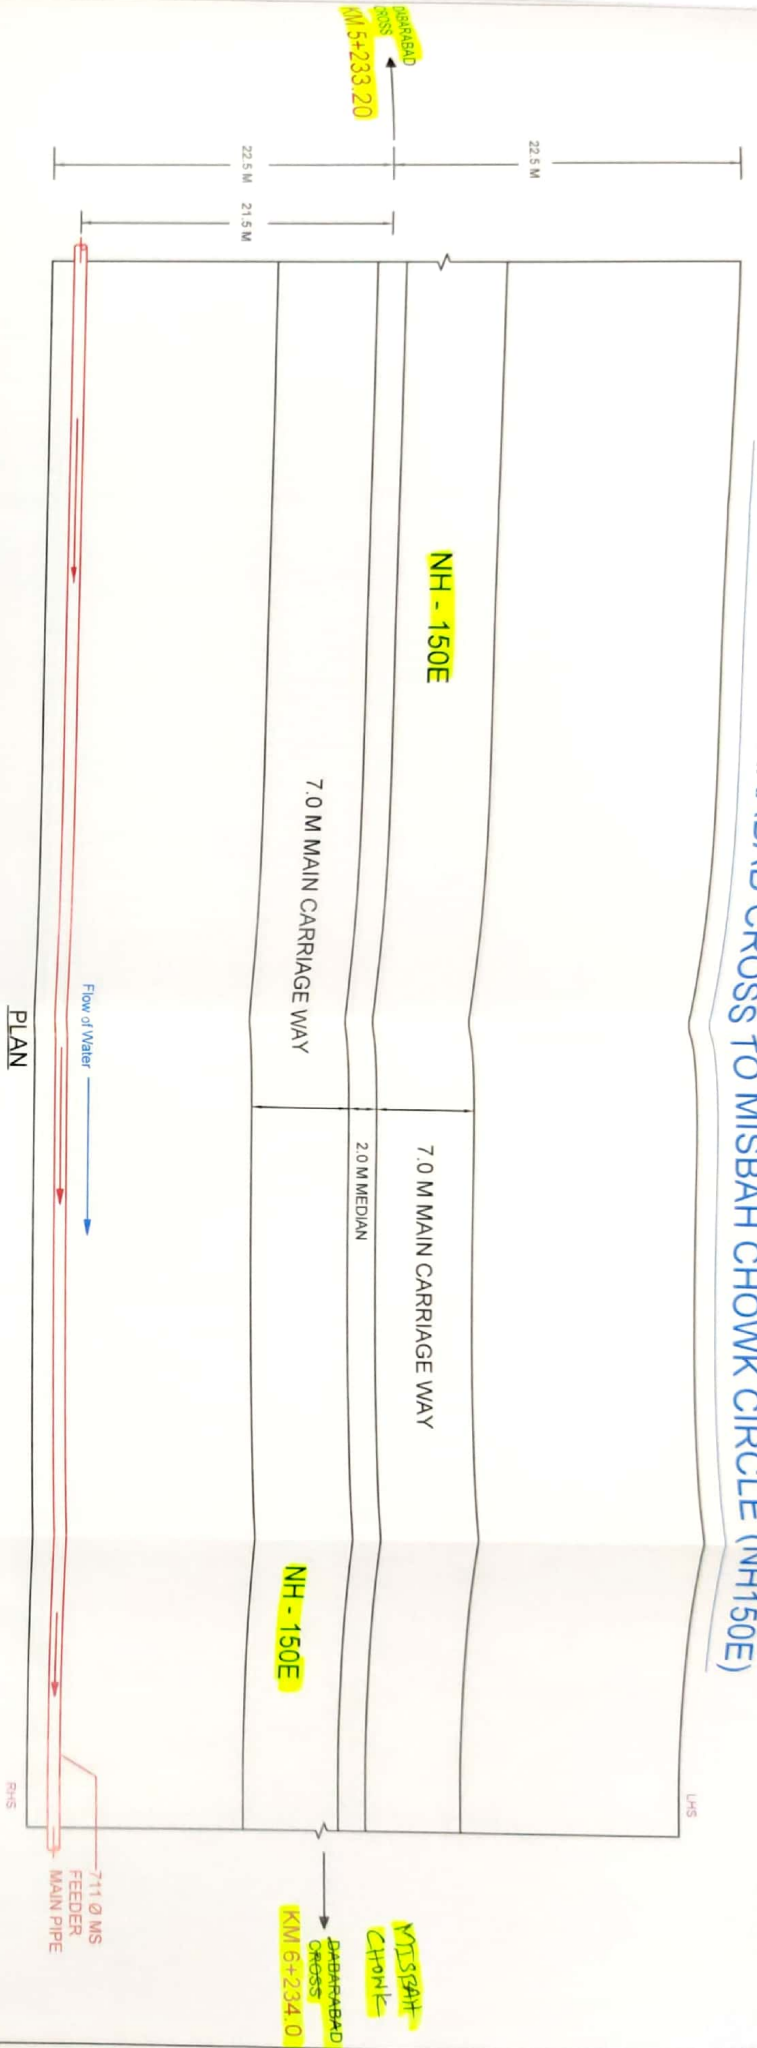


SECTION

PLAN

711 Ø MS FEEDER MAIN PIPE

ALL DIMENSIONS ARE IN mm

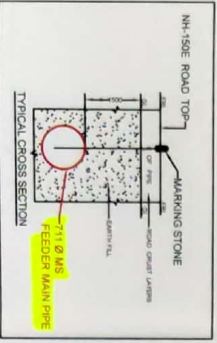

Executive Engineer  
Project Implementation Unit  
KUVSMP, KUIDFC  
KALABURAGI  
Ph:- 08472-261025

Executive Engineer  
National Highway Division  
Kalaburagi



L&T CONSTRUCTION  
Water and Effluent Treatment IC

CLIENT : KARNATAKA URBAN INFRASTRUCTURE DEVELOPMENT & FINANCE CORPORATION (KUIDFC)	CONSULTANT (TO B.O.E.): SMEC INTERNATIONAL PTY. LTD
PROJECT : KALABURAGI RAY WSS, Karnataka Urban Water Supply Modernization Project	SUPPLIER / CONTRACTOR : L&T CONSTRUCTION WATER SUPPLY & DISTRIBUTION
TITLE : DETAILS OF WATER SUPPLY PIPE LINE (1000 Ø M LENGTH) ALONG THE ROAD NH 150E (DABARABAD CROSS TO MISBA CHOWK CIRCLE) FROM CH 5+233.200 KM TO 6+234.000 KM	PIPE LINE TYPE : FEEDER MAIN, COMMAND WTP : SHORGUMBAZ

DRAWING NO. : 02




# LOCATION:- MISBAH CHOWK CIRCLE TO HIRAPUR CIRCLE (NH150E)

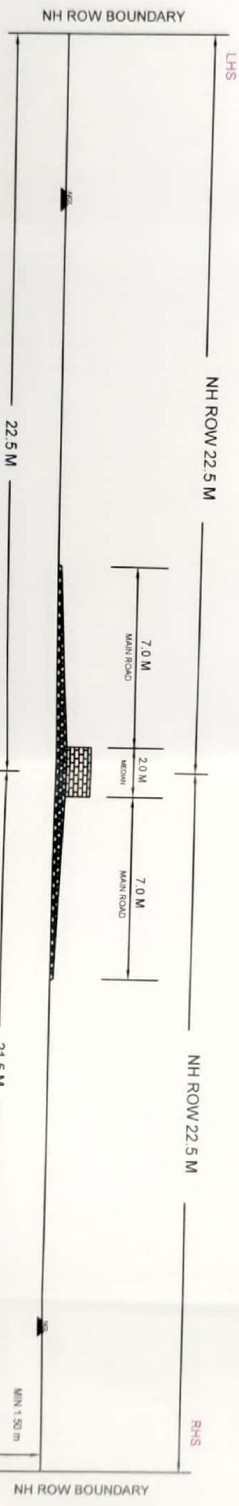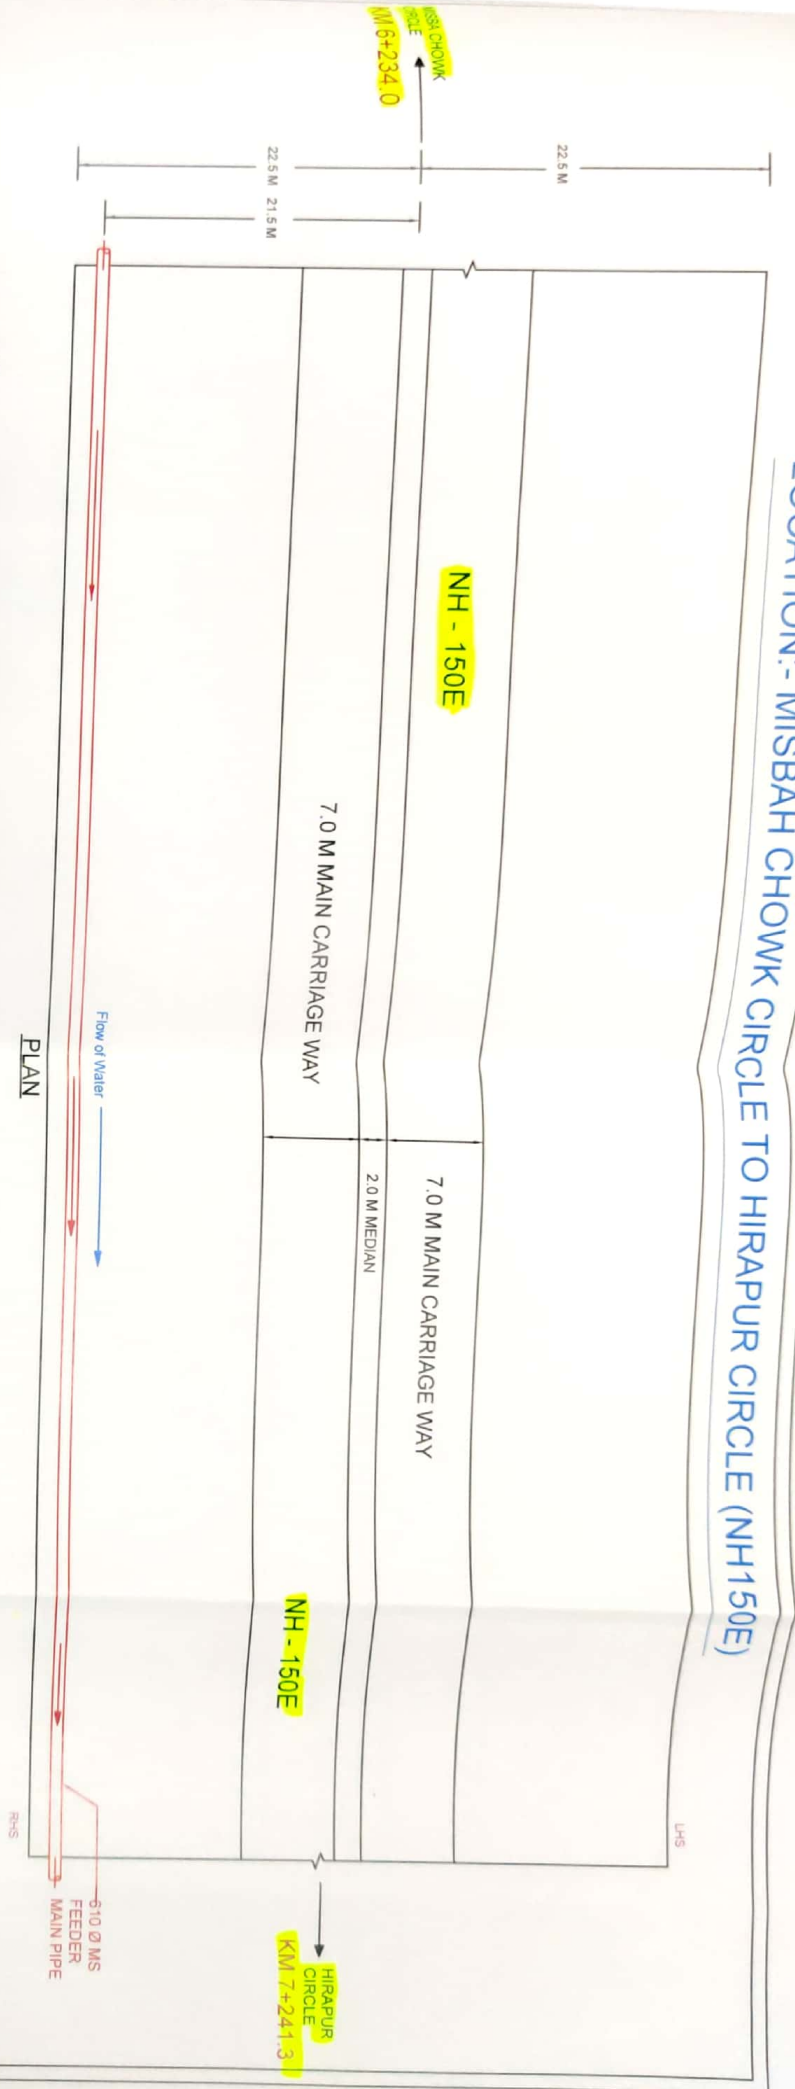

PLAN


SECTION

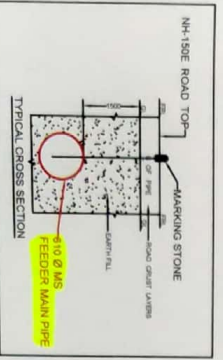


Executive Engineer  
Project Implementation Unit  
KUVSMP, KUDFC  
KALABURGI  
Ph:- 08472-261025

Executive Engineer  
National Highway Division,  
Kalaburagi


L&T CONSTRUCTION  
Water and Effluent Treatment IC

CLIENT: KARNATAKA URBAN INFRASTRUCTURE DEVELOPMENT & FINANCE CORPORATION (KUDFC)		CONSULTANT(DBO): SMEG INTERNATIONAL PTY. LTD	
PROJECT: KALABURGI 24X7 WSS, Karnataka Urban Water Supply Modernization Project		SUPPLIER / CONTRACTOR: L&T CONSTRUCTION WATER SUPPLY & DISTRIBUTION	
TITLE: DETAILS OF WATER SUPPLY PIPE LINE (100' 30 M LENGTH) ALONG THE ROAD NH-150E (MISBAH CHOWK CIRCLE TO HIRAPUR CIRCLE) FROM CH-6+234.000 KM TO 7+241.300 KM PIPE LINE TYPE: FEEDER MAIN, COMMAND WTP: SHORGUMBAZ		DRAWING NO: 03	
			


# LOCATION :- NOBLE HOSPITAL, (KALABURAGI RING ROAD),(NH 150E)

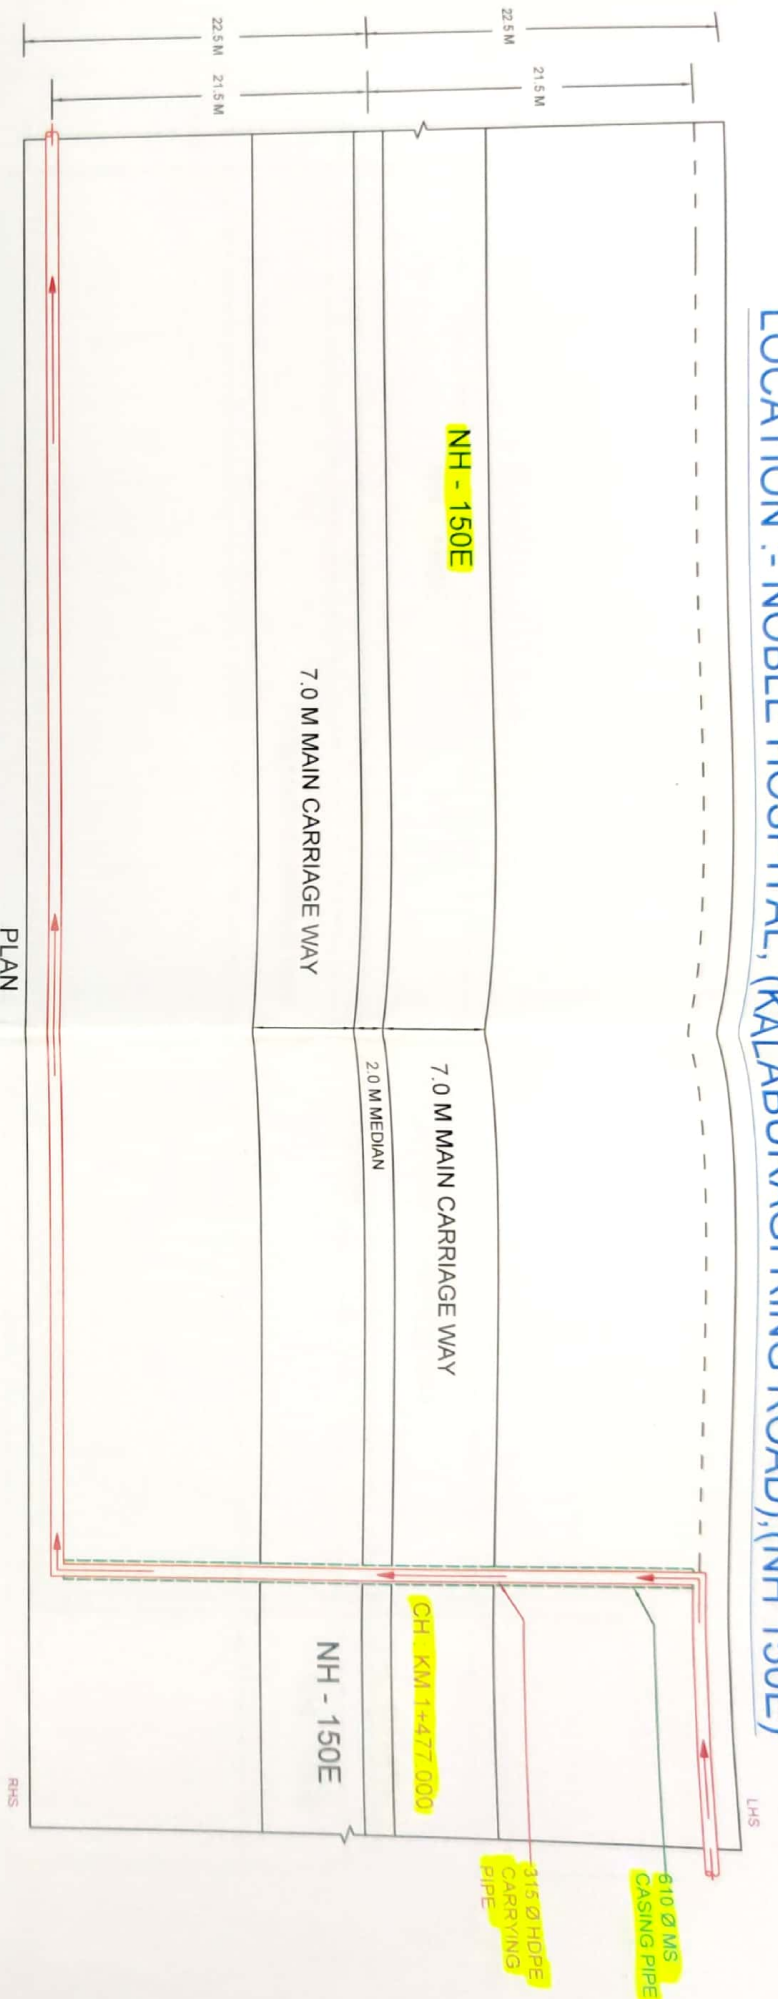

PLAN

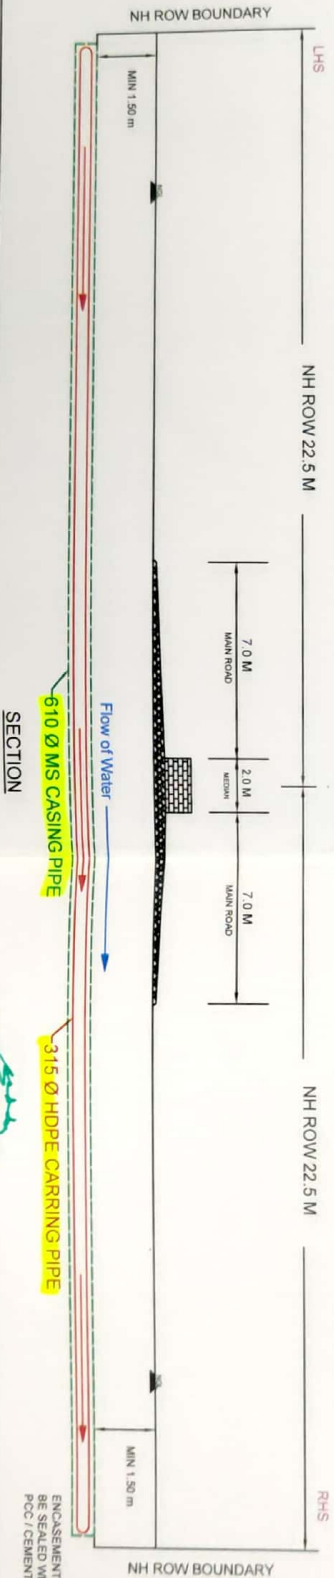

SECTION

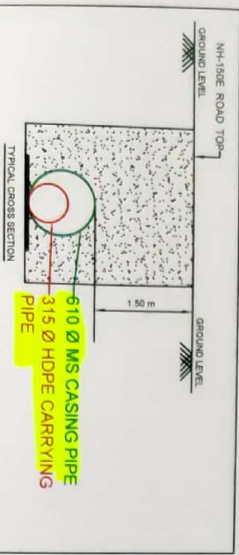

Executive Engineer  
Project Implementation Unit  
KUWSMP, KUIDFC  
KALABURAGI  
Ph: 02412-261075




Executive Engineer  
National Highway Division  
Kalaburagi

L&T CONSTRUCTION  
Water and Effluent Treatment IC

CLIENT: KARNATAKA URBAN INFRASTRUCTURE DEVELOPMENT & FINANCE CORPORATION (KUIFDC)	CONSULTANT(OBEE): SMEC INTERNATIONAL PVT. LTD
PROJECT: KALABURAGI 24X7 WSS, Karnataka Urban Water Supply Modernization Project	SUPPLIER/CONTRACTOR: L&T CONSTRUCTION WATER SUPPLY & DISTRIBUTION
TITLE: DETAILS OF WATER SUPPLY PIPE LINE(45 M LENGTH) CROSSING AT NH 150E ROAD (NOBLE HOSPITAL), (KALABURAGI RING ROAD)	PIPE LINE TYPE: FEEDER MAIN, COMMAND AREA, OLD FILTER BED
DRAWING NO. 01	

ALL DIMENSIONS ARE IN mm

# LOCATION :- INFRONT OF SHORGUMBAZ WTP, (KALABURAGI RING ROAD), (NH 150E)

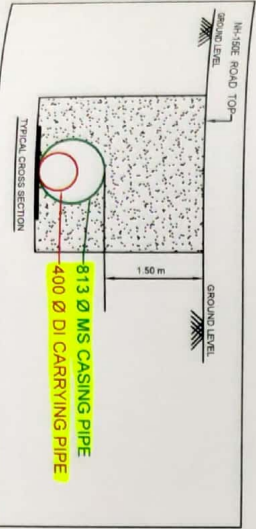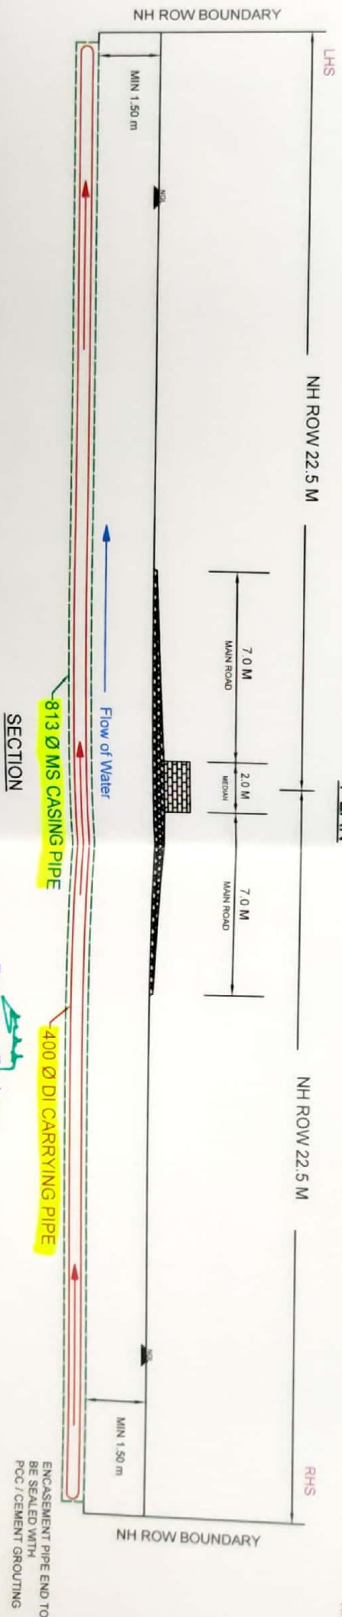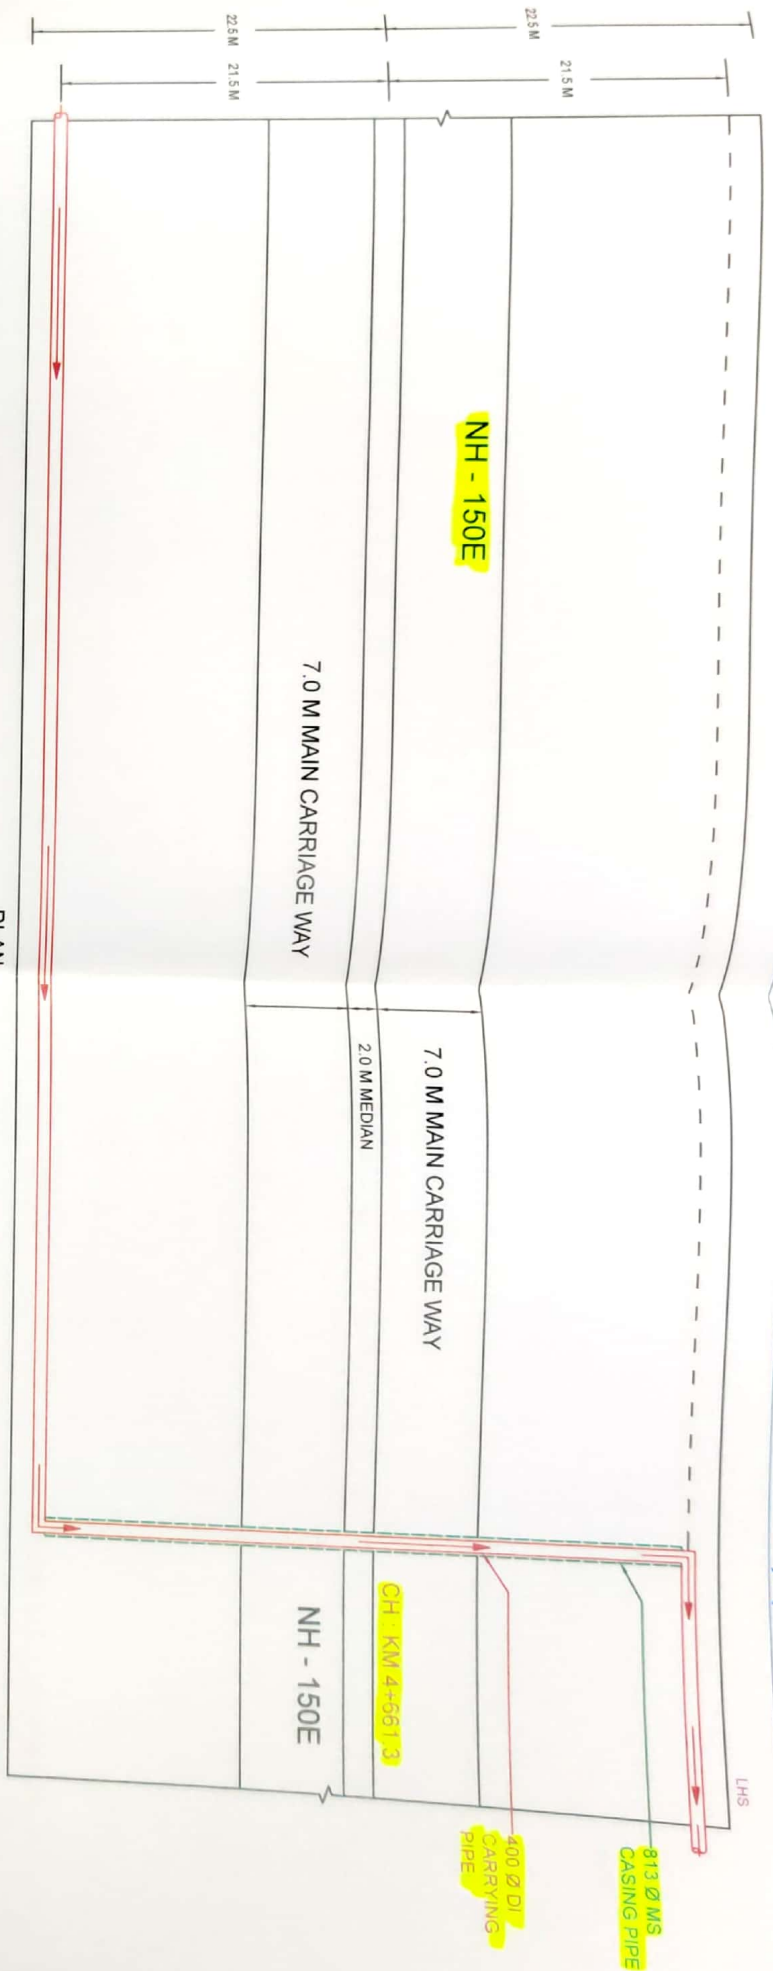



**Executive Engineer**  
Project Implementation Unit  
KUVSMP, KUIDFC  
KALABURAGI  
Ph:- 08472-251125

**Executive Engineer**  
National Highway Division  
Kalaburagi

<b>L&amp;T CONSTRUCTION</b> Water and Effluent Treatment IC	
CLIENT: KARNATAKA URBAN INFRASTRUCTURE DEVELOPMENT & FINANCE CORPORATION (KUIDFC) PROJECT: KALABURAGI 24X7 WSS, Karnataka Urban Water Supply Modernization Project	CONSULTANT(DOBE): SMEC INTERNATIONAL PTY. LTD SUPPLIER / CONTRACTOR: L&T CONSTRUCTION WATER SUPPLY & DISTRIBUTION
TITLE: DETAILS OF WATER SUPPLY PIPE LINE (AS M LENGTH) CROSSING AT NH-150E ROAD PIPE LINE TYPE: BLACK CLEAR WATER COMMAND AREA, SHORGUMBAZ	
DRAWING NO: 02	




# LOCATION :- DABARABAD CROSS, (KALABURAGI RING ROAD), (NH 150E)

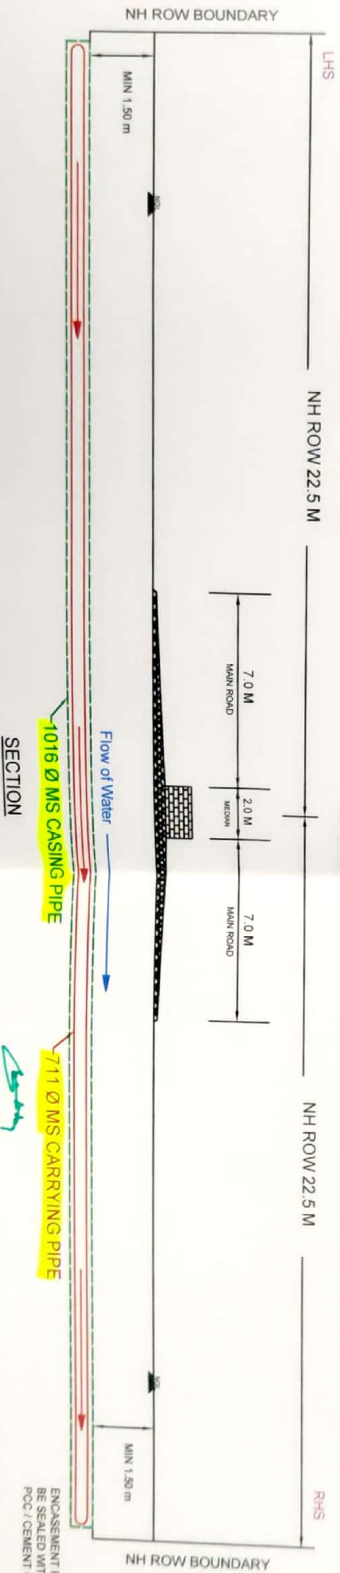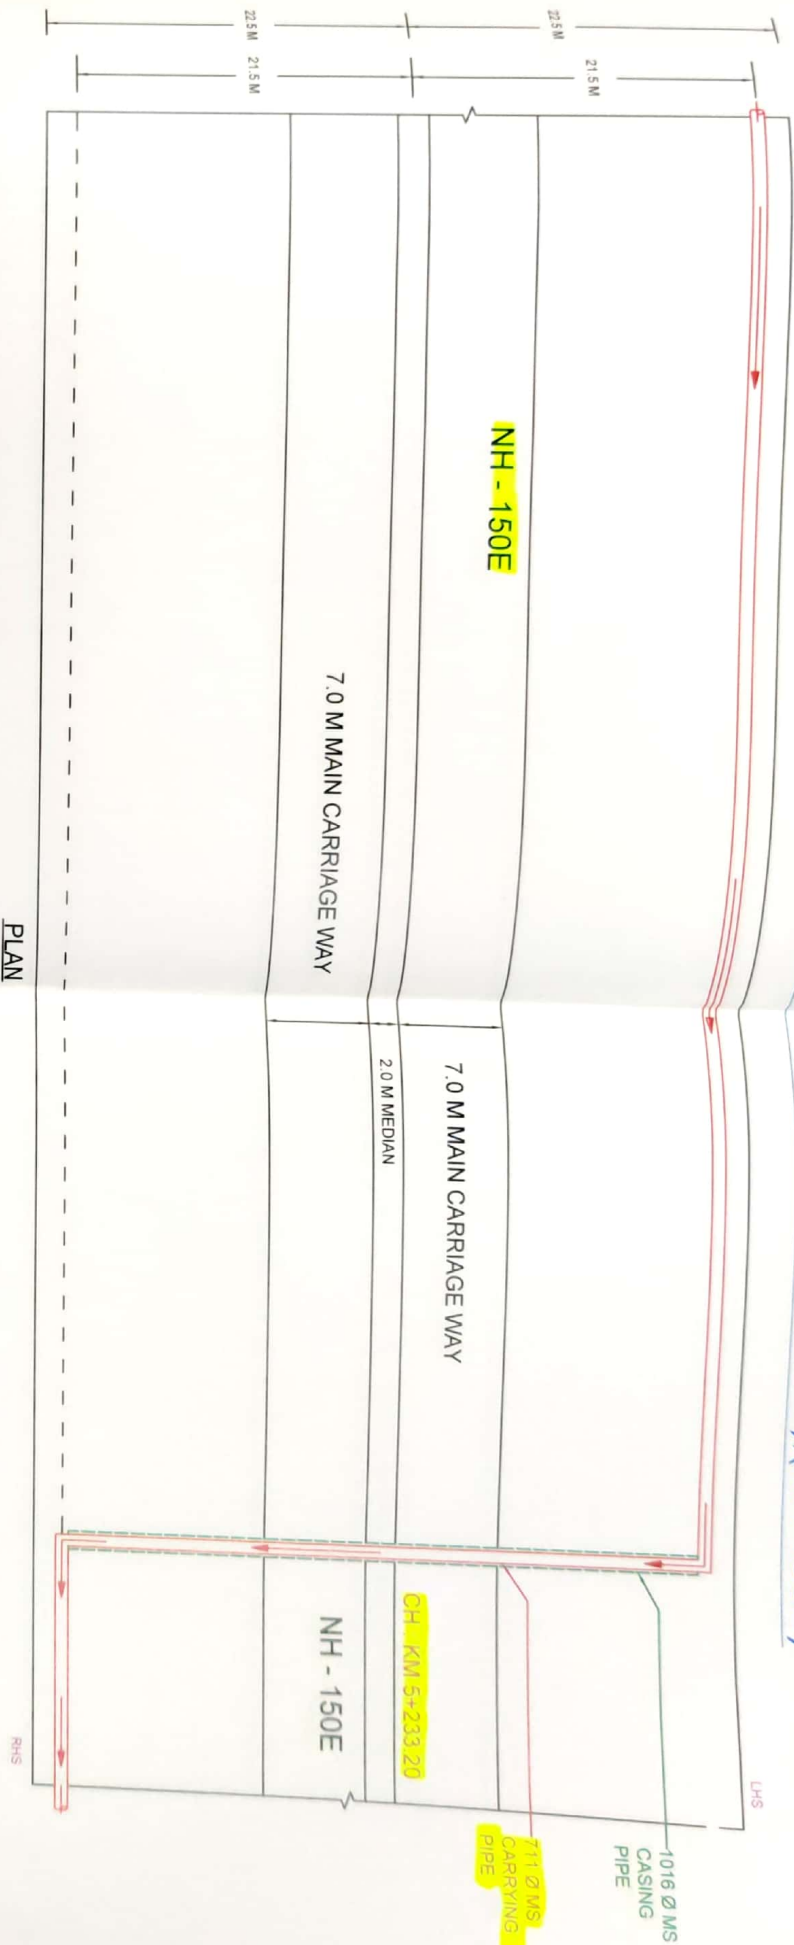

SECTION

PLAN

ALL DIMENSIONS ARE IN mm



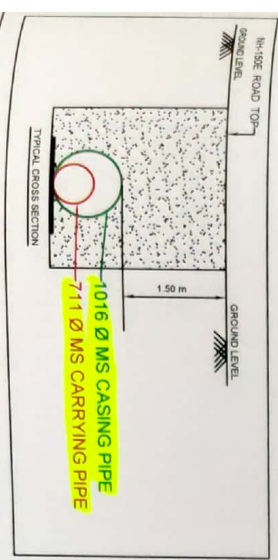


Executive Engineer  
Project Implementation Unit  
KUVSMP, KUDFC  
KALABURAGI  
Ph:- 08472-261025

Executive Engineer  
National Highway Division  
Kalaburagi

<b>L&amp;T CONSTRUCTION</b> Water and Effluent Treatment IC	
CLIENT: KARNATAKA URBAN INFRASTRUCTURE DEVELOPMENT & FINANCE CORPORATION (KUDFC)	CONSULTANT(DBOE): SMEG INTERNATIONAL PVT. LTD
PROJECT: KALABURAGI 24X7 WSS, Karnataka Urban Water Supply Modernization Project	SUPPLIER / CONTRACTOR: L&T CONSTRUCTION WATER SUPPLY & DISTRIBUTION
<b>TITLE</b> DETAILS OF WATER SUPPLY PIPE LINE (45 M LENGTH) CROSSING AT NH 150E ROAD (DABARABAD CROSS), (KALABURAGI RING ROAD) PIPE LINE TYPE: FEEDER MAIN COMMAND AREA- SHORGUMBAZ	
DRAWING NO: 03	

# LOCATION :- HIRAPUR CIRCLE ROUNDANA, (KALABURAGI RING ROAD), (NH 150E)

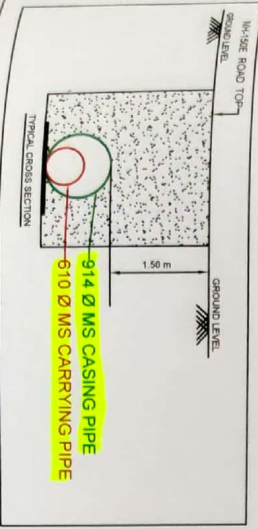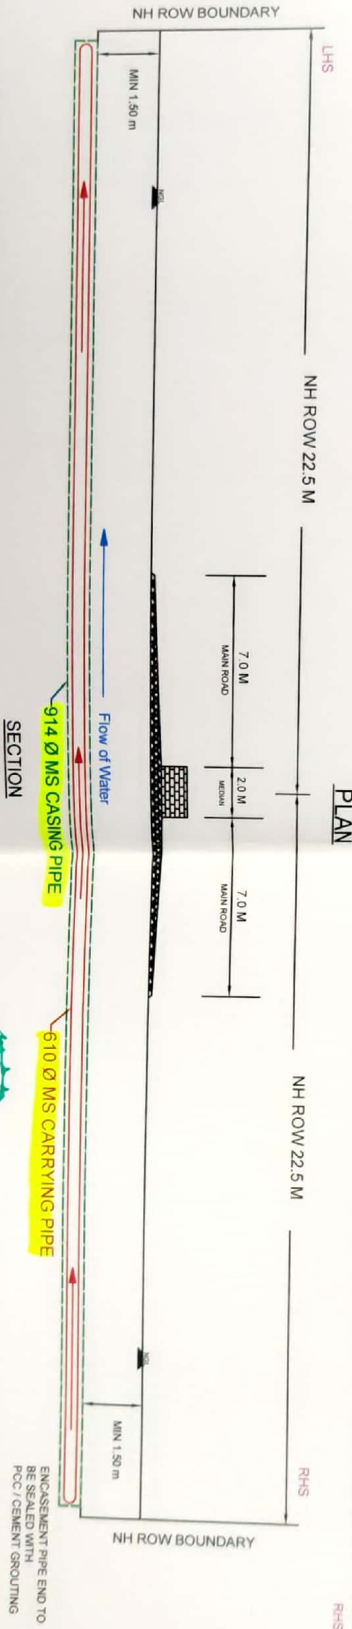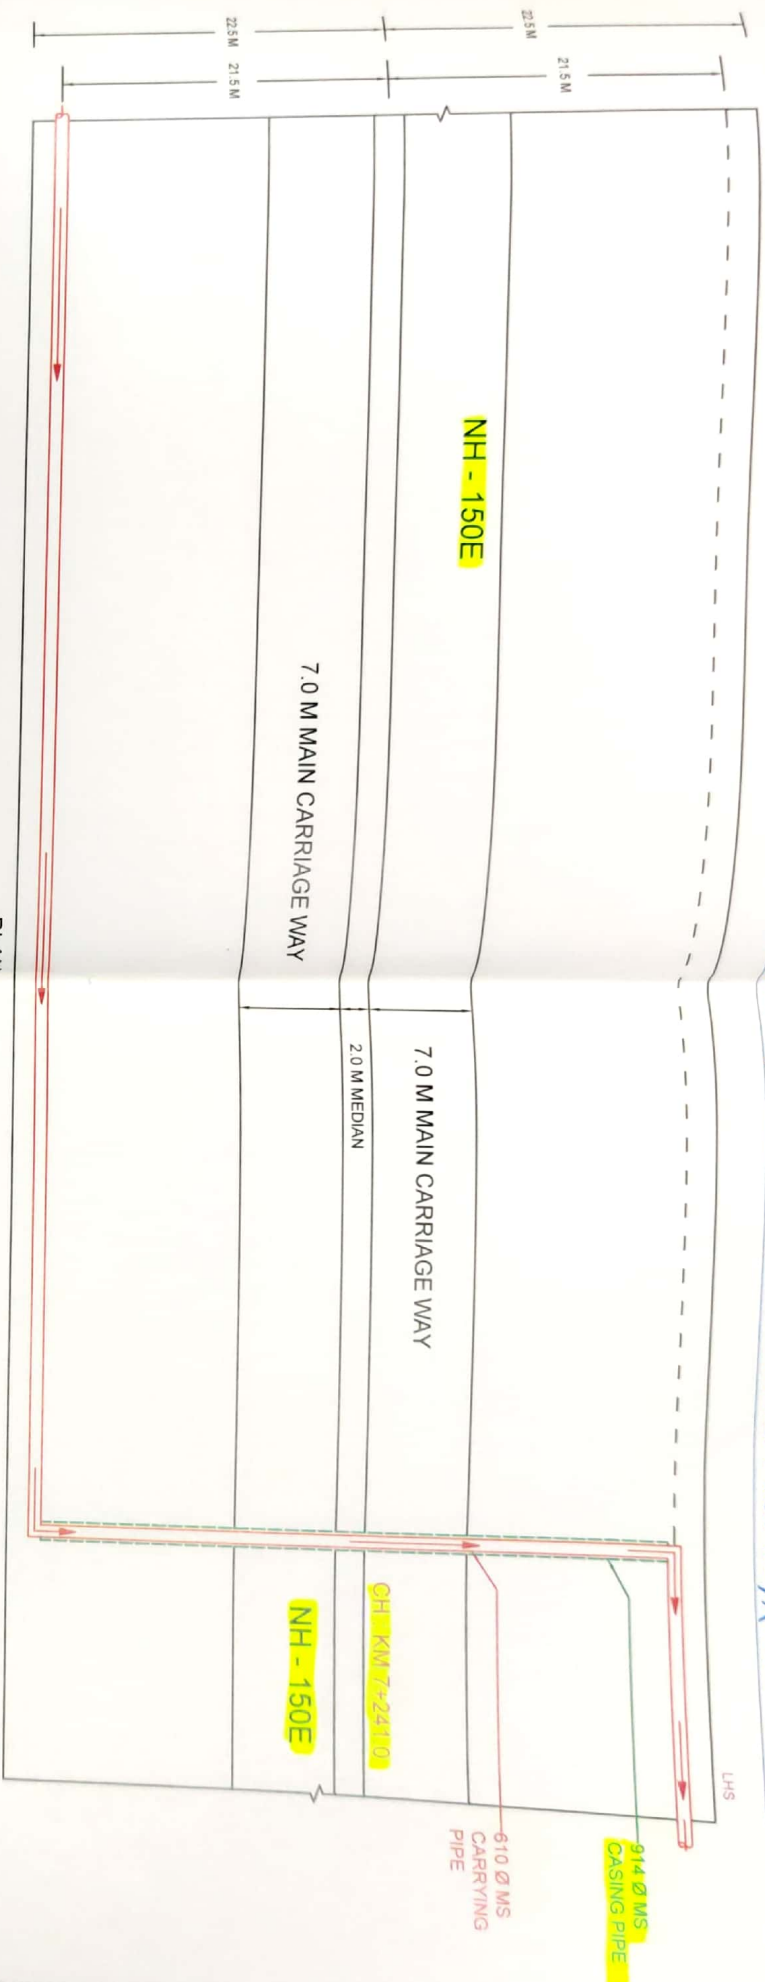

Executive Engineer  
Project Implementation Unit  
KUVSIMP, KUDFC  
KALABURAGI  
Ph:- 08472-261025

Executive Engineer  
National Highway Division  
Kalaburagi


L&T CONSTRUCTION  
Water and Effluent Treatment IC

CLIENT: KARNATAKA URBAN INFRASTRUCTURE DEVELOPMENT & FINANCE CORPORATION (KUDFC)	CONSULTANT (I/O/E): SMEC INTERNATIONAL PVT. LTD
PROJECT: KALABURAGI 24X7 WSS, Karnataka Urban Water Supply Modernization Project	SUPPLIER / CONTRACTOR: L&T CONSTRUCTION WATER SUPPLY & DISTRIBUTION
TITLE: DETAILS OF WATER SUPPLY PIPE LINE & M. LENGTH CROSSING AT NH 150E ROAD (HIRAPUR CIRCLE ROUNDANA), (KALABURAGI RING ROAD)	
PIPE LINE TYPE: FEEDER MAIN COMMAND AREA: SHIROLIMBAZ	
DRAWING NO: 04	

ALL DIMENSIONS ARE IN mm



LOCATION :- MISBAH CHOWK, (KALABURAGI RING ROAD), (NH 150E)

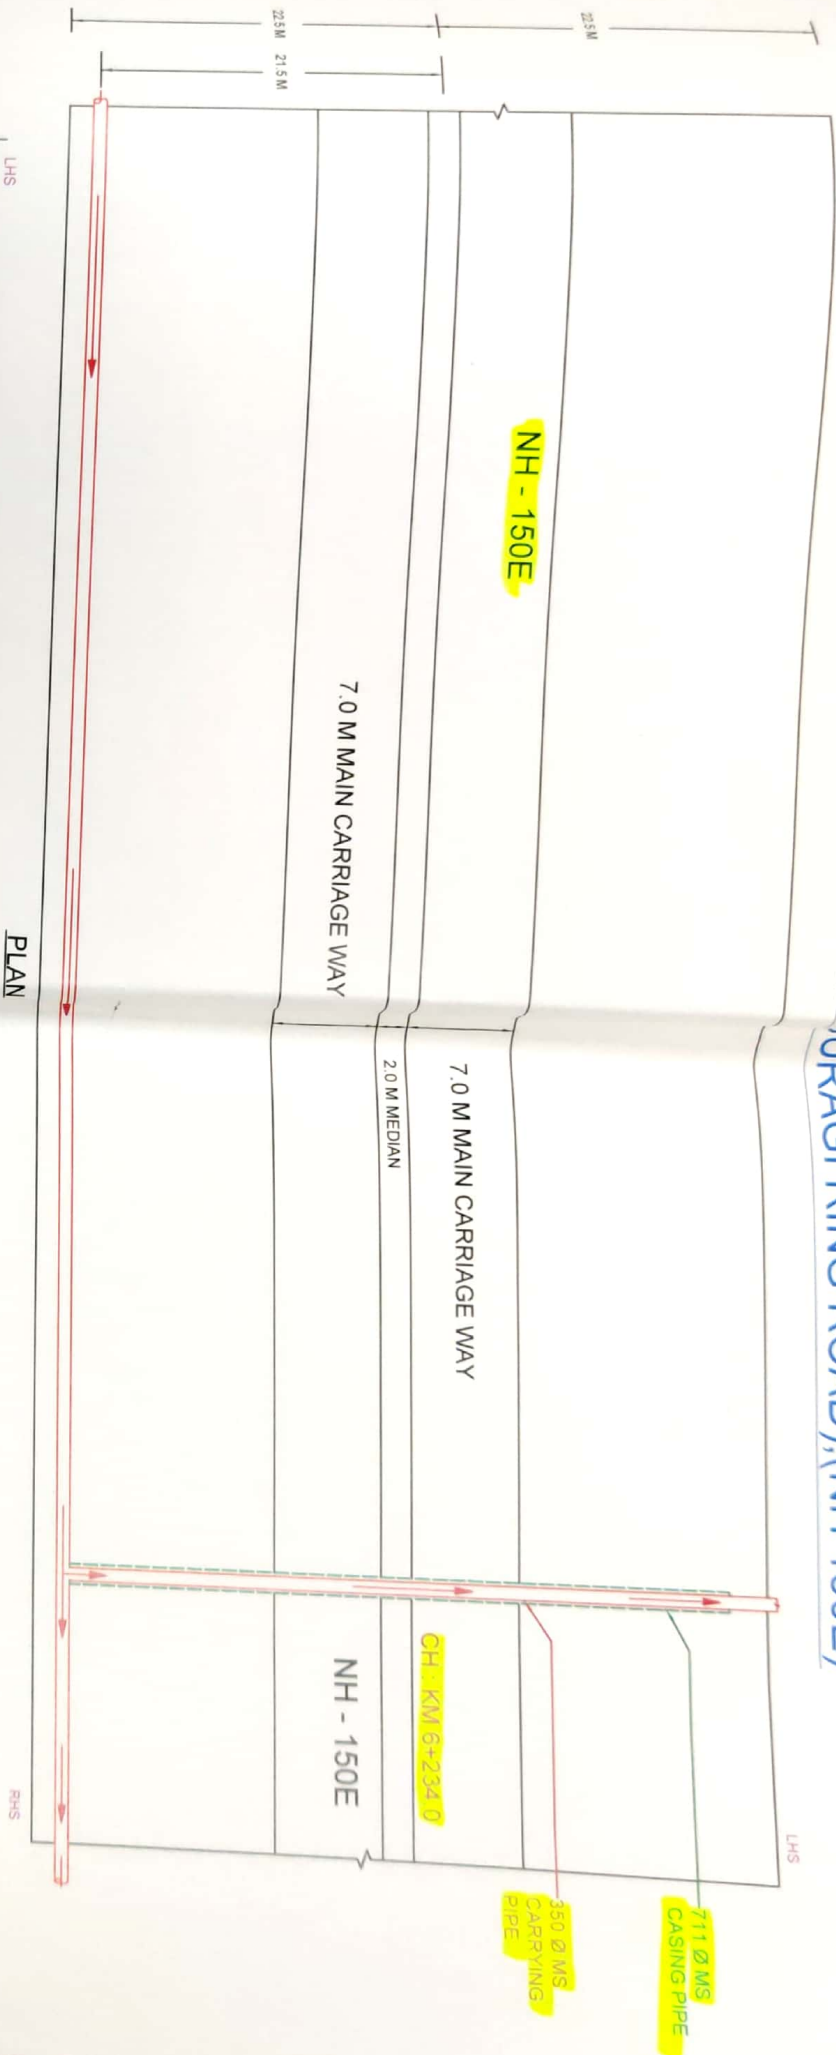

NH ROW 22.5 M

PLAN

NH ROW 22.5 M

RHS

RHS

NH ROW BOUNDARY

MIN 1.50 m



Flow of Water

711 Ø MS CASING PIPE

350 Ø MS CARRYING PIPE

SECTION

NH ROW BOUNDARY

MIN 1.50 m

ENCASEMENT PIPE END TO BE SEALED WITH PCC / CEMENT GROUTING


ALL DIMENSIONS ARE IN MM

Executive Engineer  
National Highway Division  
Kalaburagi


L&T CONSTRUCTION  
Water and Effluent Treatment IC

Executive Engineer  
Project Implementation Unit  
KUVSMP, KUIDFC  
KALABURAGI

Ph: 08472-261025

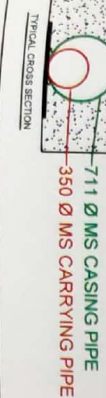

CLIENT KARNATAKA URBAN INFRASTRUCTURE DEVELOPMENT & FINANCE CORPORATION (KUIDFC)		CONSULTANT (DBOE) SMEC INTERNATIONAL PTY. LTD	
PROJECT KALABURGI 24X7 WSS, Karnataka Urban Water Supply Modernization Project		SUPPLIER / CONTRACTOR L&T CONSTRUCTION WATER SUPPLY & DISTRIBUTION	
TITLE DETAILS OF WATER SUPPLY PIPE LINE (45 M LENGTH) CROSSING NH 150E ROAD (MISBAH CHOWK), (KALABURGI RING ROAD)			
PIPE LINE TYPE FEEDER MAIN, COMMAND AREA, SHORQUIMBAZ			
DRAWING NO. 05			



SECTION - A-A