

भारत सरकार सड़क परिवहन एवं राजमार्ग मन्त्रालय		Telephone: 0771 - 2436637, Telefax: 0771- 2436637
क्षेत्रीय कार्यालय एन.एच. कैम्पस, पेंशन बाड़ा रायपुर, छत्तीसगढ़ - 492 001		Government of India Ministry of Road Transport & Highways
		Office of the Regional Officer, NH Campus, Pension Bada, Raipur, Chhattisgarh - 492 001
RO/CG/OFC/JIO/NH-30/CH295-316.50/20-21/57/525		Dated 21.09.2020

Invitation of public comments

Sub: Permission for lay Optical Fiber Cable along Bemetara to Simga, Ms: Kms295.00 to Ms:Kms316.50 on NH-30, total section length ROW applied for 21.50 Kms., in the State- Chhattisgarh - Reg.


The Chief Engineer (NH), PWD, NH Zone, Raipur vide letter No. 1381/कार्य/मु.अ./रा.रा. रायपुर, दिनांक 07.09.2020 has forwarded therewith a proposal in this office for permission to lay Optical Fiber Cable at the locations as mentioned in the above subject.

2. As per Ministry's Circular No. RW/NH-33044/29/2015/S&R(R) dated 22.11.2016, the Highway Administration will make available the proposal seeking permission for utility services for public comments for 30 days on ground of public interest.

3. In view of the above, the comments of public are invited on captioned proposal and the same should reach to below mentioned address/Email ID till 30 days from the date of publication on website beyond which no comments will be considered.

The Regional Officer,
Regional Office, M/oRT&H
NH Campus, Pension Bada,
Raipur, Chhattisgarh - 492 001
Email Id: romorthraipur@gmail.com

4. This is issues with the approval of Highway Administration-cum-Regional Officer, MoRT&H, Raipur.


(Shreya Pipri),
Asstt. Executive Engineer
For Regional Officer

Copy to:-

- (i) Senior Technical Director, NIC, Transport Bhawan, New Delhi - 110001 for uploading on Ministry's website.
- (ii) The Chief Engineer (NH), PWD, Pension Bada, Raipur.
- (iii) The Executive Engineer (NH), NH Division, PWD, Raipur.
- (iv) The General Manager (Corp. Affairs), Jio Digital Fibre Private Limited, 4th Floor, Office Block, Office No.401-405, Ambuja Mall, Vidhansabha Road, Mowa (Saddu), Raipur - 492014.

Form-A

Form for inviting public comments on the application for relaxation in the guidelines/norms for access permission to fuel stations, private properties, rest areas complexes and other such facilities along National Highways

The comments by the general public needs to be given within 60 days of uploading the online application for comments.

<u>Sl. No.</u>	<u>Item</u>	<u>Details</u>
1.	Name of the person who is desiring to give comments	
2.	Address of the person	
3.	Details of the application for access permission against which comments are being given (name of applicant and other details like site address etc.)	
	a) Application No.	
	b) Name of Applicant (who applied to access permission)	
	c) Details of Application	
4.	Whether the specific permission, if given, shall cause any damage to Highways? If yes, please give details.	
5.	Whether specific permission, if given, shall adversely affect safety and convenience of the traffic on the Highways? If yes, please give the details.	
6.	Whether specific permission, if given, shall adversely affect hygiene or cause nuisance and pollution on the Highways? If yes, please give the details.	


Name of Road : Bemetara to Simga

Name of Authority : National Highway


National Highway Number : 30

Details of National Highway for ROW Application										
NH No.	Section Name	Start			End			ROW Length in KM	Lane	Proposed OFC Side
		Mile Stone	Landmark	Lat/Long	Mile Stone	Landmark	Lat/Long			
43	NH-30	295.00	Bemetara	21° 42' 39.12" 81° 32' 17.18"	316.50	Simga	21° 37' 05.02" 81° 42' 13.05"	21.50		LHS




(Aman Kumar Singh)
 General Manager (Corp. Affairs)
 Jio Digital Fibre Pvt. Ltd.
 Raipur (C.G.)

LINE DIAGRAM FROM NH-30, BEMETARA TO SIMGA, CH: KM/s 295.00 TO 316.50 KM/s (CABLE LAYING BY JIO DIGITAL FIBRE PVT. LTD.)

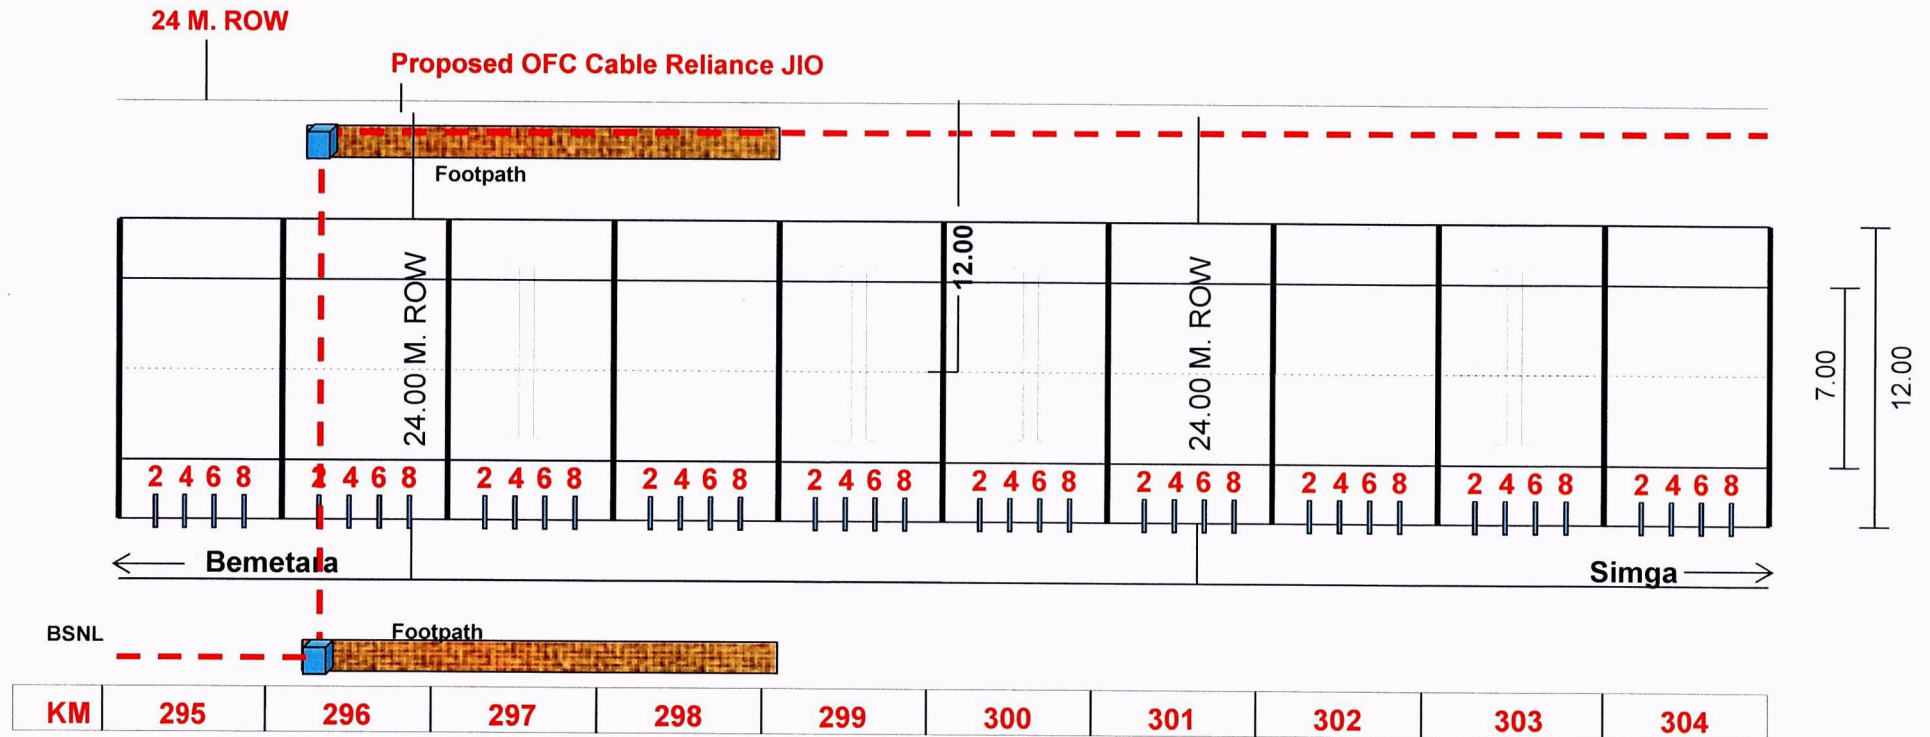

DETAILS OF CROSS DRAINAGE

HP CULVERT

SLAB CULVERT

MINOR BRIDGE

MAJOR BRIDGE

ROB

Railway Crossing

JIO DIGITAL FIBRE PRIVATE LIMITED
4th Floor Ambuja Mall, Vidhansabha Road
Mowa (Saddu),
Raipur (C.G.)
Pin Code - 492014

Assistant Engineer
N.H. Division-cum-NHDPPIU
PWD, Raipur (C.G.)

NOTE ALL DIMENSION IN M.
NOT TO SCALE
For, Jio Digital Fibre Pvt. Ltd;


Authorized Signatory

Executive Engineer
National Highway Division
P.W.D., RAIPUR (C.G.)


Handwritten text, possibly a signature or date, located at the top of the page.



И.Н. Дивизион-спец-инженер
(С.Э.)

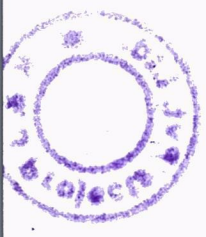

LINE DIAGRAM FROM NH-30, BEMETARA TO SIMGA, CH: KM/s 295.00 TO 316.50 KM/s (CABLE LAYING BY JIO DIGITAL FIBRE PVT. LTD.)

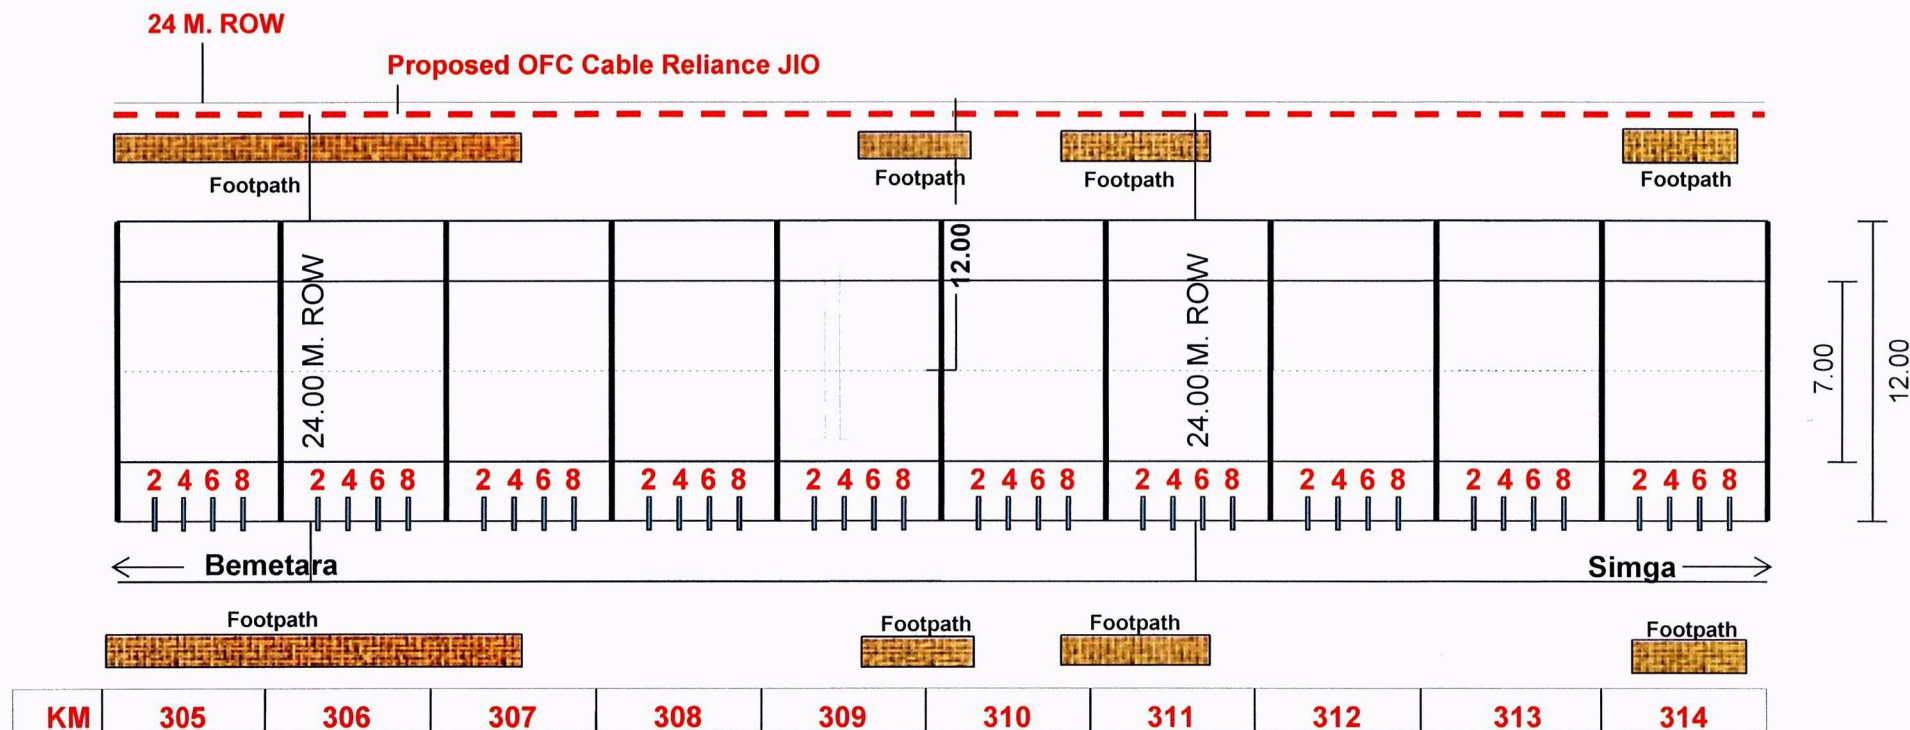

DETAILS OF CROSS DRAINAGE

HP CULVERT

SLAB CULVERT

MINOR BRIDGE

MAJOR BRIDGE

ROB

Railway Crossing



JIO DIGITAL FIBRE PRIVATE LIMITED
4th Floor Ambuja Mall, Vidhansabha Road
Mowa (Saddu),
Raipur (C.G.)
Pin Code - 492014

Assistant Engineer
N.H. Division-cum-NHDPPIU
PWD, Raipur (C.G.)


Executive Engineer
National Highway Division
P.W.D., RAIPUR (C.G.)

NOTE ALL DIMENSION IN M.
NOT TO SCALE
For, Jio Digital Fibre Pvt. Ltd;


Authorized Signatory



Б. 3. 10 (С. 3)
И. И. Давыдов-И. И. Давыдов
А. И. Давыдов

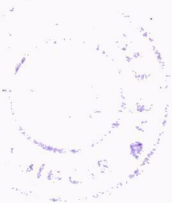

LINE DIAGRAM FROM NH-30, BEMETARA TO SIMGA, CH: KM/s 295.00 TO 316.50 KM/s
(CABLE LAYING BY JIO DIGITAL FIBRE PVT. LTD.)

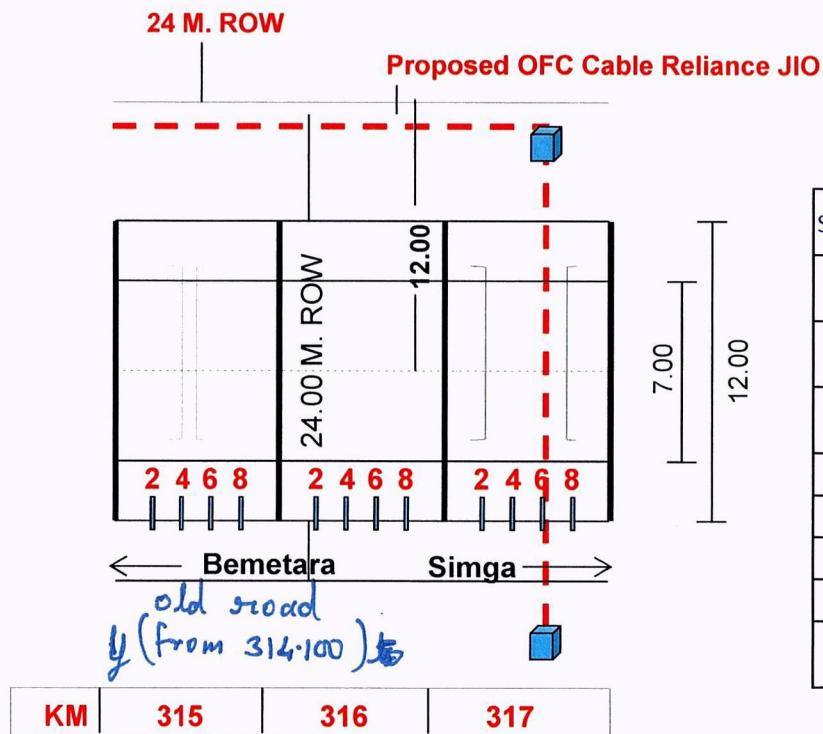

NOTE

S.No.	FROM M/S	TO M/S	LOCATION	WORK DETAIL	METHO RD	LENGTH	Side
1	295.2	295.2	Bemetara	Road Crossin	HDD	0.05	RHS TO LHS
2	295.22	296.879	Bemetara , Kobiya Chuak	Footpath Over Drian	HDD	1.659	LHS
3	296.879	298.059	Berla Chauk to Gunarbod	Footpath Over Drian	HDD	1.18	LHS
4	305.269	306.576	Jevra	Footpath Over Drian	HDD	1.307	LHS
5	308.574	309.284	Ranka & jhalmal	Footpath Over Drian	HDD	0.7	LHS
6	309.726	310.733	Kathiya	Footpath Over Drian	HDD	1.007	LHS
7	313.29	313.82	Tivraiya	Footpath Over Drian	HDD	0.53	LHS
8	316.5	316.5	Simga	Road Crossin	HDD	0.05	LHS TO RHS

DETAILS OF CROSS DRAINAGE

HP CULVERT

SLAB CULVERT

MINOR BRIDGE

MAJOR BRIDGE

ROB

Railway Crossing

→ HDD PIT – 1.5 Mtr. X 1.5 Mtr. Depth 1.65 Mtr.

→ Footpath (Pavor Block)


JIO DIGITAL FIBRE PRIVATE LIMITED
4th Floor Ambuja Mall, Vidhansabha Road
Mowa (Saddu), Raipur (C.G.)
Pin Code - 492014

NOTE ALL DIMENSION IN M.
NOT TO SCALE
For, Jio Digital Fibre Pvt. Ltd;

Authorized Signatory

Assistant Engineer
N.H. Division-cum-NHDP
PWD

Executive Engineer
National Highway Division
P.W.D., RAIPUR (C.G.)

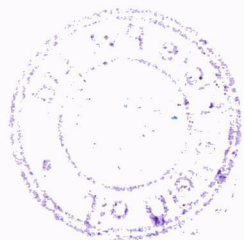

1981-1982
1983-1984
1985-1986
2723-2724
27