



**Government of India**  
**Ministry of Road Transport & Highways**  
Office of the Chief Engineer-Regional Officer  
No. 32, 2<sup>nd</sup> Floor, KSCFL Building,  
Race Course Road, BENGALURU-560 001

Email: [robengaluru@gmail.com](mailto:robengaluru@gmail.com); Telephone: 080-22267457, 080-22265765

No. RW/BNG/PER.CASES/OFC/2021

Dated: 02-11-2021

**Notice Inviting Public Comments on proposal seeking Permission for laying of OFC cable along NH - 150A from Nagamangala Essar Petrol Pump Km 558.500 to China Km 573.200 on LHS for a total length of 14.70 Kms and one NH crossing at Km 573.200 through HDD method by M/s. Telesonic Networks Ltd.**

Reference: The Executive Engineer, NH Division, Tumukur letter No. EE/NHD/TMK/AE-1/NOC/NH-150A/2020-21/541 dated 23.09.2021.

The Executive Engineer, NH, Tumukuru vide letter cited under reference above (Annexure-I), has submitted proposal seeking permission for laying of OFC cable along NH - 150A from Nagamangala Essar Petrol Pump Km 558.500 to China Km 573.200 on LHS for a total length of 14.70 Kms and one No. NH crossing at Km 573.200 through HDD method by M/s. Telesonic Networks Ltd.


2. The proposal has been examined as per Ministry's Guidelines vide letter no. RW/NH-33044/29/2015/S&R(R) dated 22.11.2016 and is generally found in order.

3. In view of above, as per Ministry's said guidelines Para 4, public comments are invited on the above proposal making claims and raising objections (on grounds of public inconvenience, safety and general public interest) if any within 30 days on public portal i.e., website of Ministry of Road Transport and Highways ([morth.nic.in](http://morth.nic.in)) in Form-A (copy enclosed) for "Accommodation of Public and Industrial Utility Services along and across National Highways".


**Comment Inviting Authority**

The Chief Engineer-Regional Officer  
Ministry of Road Transport & Highways  
Office of the Chief Engineer-Regional Officer  
No. 32, 2<sup>nd</sup> Floor, KSCFL Building,  
Race Course Road, BENGALURU-560 001  
Email: [robengaluru@gmail.com](mailto:robengaluru@gmail.com); Telephone: 080-22267457, 080-22265765

Enclosed: As above.

  
(S. Sadananda Babu)  
Superintending Engineer  
For Chief Engineer - Regional Officer

Copy to : (i) The Senior Technical Director, NIC, Transport Bhawan, New Delhi- 110001 for uploading on Ministry's website.  
(ii) M/s. Telesonic Networks Ltd, No. 55, Divyashree Chambers, Bannerghatta Road, Bangalore - 560029 for information.

  
(S. Sadananda Babu)  
Superintending Engineer  
For Chief Engineer - Regional Officer

## FORM A

Form for seeking claims and objections (on grounds of public inconvenience, safety and general public interest) on the application for Accommodation of Public and Industrial Utility Services along and across National Highways.

Subject: permission for laying of OFC cable along NH - 150A from Nagamangala Essar Petrol Pump Km 558.500 to China Km 573.200 on LHS for a total length of 14.70 Kms and one NH crossing at Km 573.200 through HDD method by M/s. Telesonic Networks Ltd.

- Reg.

The claims and objections (on grounds of public inconvenience, safety and general public interest) by the general public needs to be given within 30 days of uploading the online application for comments.

Sl. No	Item	Details
1	Name of the person who is desiring to give claims and objections (on grounds of public inconvenience, safety and general public interest)	
2	Address of the person	
3	Details of the application for Accommodation of Public and Industrial Utility Services along and across National Highways against which claims and objections are being given (name of applicant and other details like site address etc.)	
	d) Application No.	
	e) Name of applicant ( who applied to Accommodation of Public and Industrial Utility Services along and across National Highways)	
	f) Details of Application	
4	The claims and objections (on grounds of public inconvenience, safety and general public interest)	

ಕಾರ್ಯನಿರ್ವಾಹಕ ಅಭಿಯಂತರರವರ ಕಚೇರಿ  
ರಾಷ್ಟ್ರೀಯ ಹೆದ್ದಾರಿ ವಿಭಾಗ,  
ತುಮಕೂರು.

P.I. No-0816-2272776



ಕರ್ನಾಟಕ ಸರ್ಕಾರ

Office of the Executive Engineer  
National Highways Division, PWD  
Compound, Kunigal road  
TUMKUR-57210  
e mail: eehtmk@gmail.com

No.EE/NHD/Tmk/AE-1/NOC/NH-150A/2020-21/ Date:

23/9/21

541

A-100-14-A

To,  
The Chief Engineer,  
Regional Office, MoRT&H,  
No.,32,2nd Floor, KSCFL Building,  
D. Devraj Urs Road, (Race Course Road),  
Bengaluru-560001.  
Dear Sir,

**Sub:** - Permission for laying of the OFC cable along NH-150A, from KM. 558.500 to KM.573.200 on LHS and one road crossing at KM.573.200 for total length of 14.70Km through HDD method reg.

**Ref:** - The Assistant Executive Engineer, National Highway Sub Division, Bellur cross, Letter No.AEE/NHSD/BC/ AE-2/OFC cable/NH-150A/233/2021-22/ Dated: 14.09.2021.

\*\*\*\*\*

With reference to the subject cited above, the proposal was submitted seeking permission for laying of OFC cable along NH-150A, from KM. 558.500 to KM.573.200 on LHS and one road crossing at KM.573.200 for total length of 14.70Km through HDD method from Telesonic Network limited.

The same was inspected and examined by the Assistant Executive Engineer, National Highway Sub Division, Bellur cross and submitted the checklists, drawings and necessary documents to this office vide above cited ref . Its herewith submitting the NOC proposal for the above work for your kind information and further needful action.

**Enclosed:** Proposal -2 sets.

Yours faithfully,

Executive Engineer  
National Highways Division,  
Tumkur

O/o. THE CE-RO  
MORT&H, BENGALURU

Diary No.....1524.....

Date.....24/9/21.....

Pl examine & prepare

24/9/21

anbte please.



Page 1 of 2

SE  
23/9/21  
24/9/21  
24/9/21

11/10/21



# SLD FOR PROPOSED OFC CABLE - NAGAMANGALA-CHINYA-NH-150A

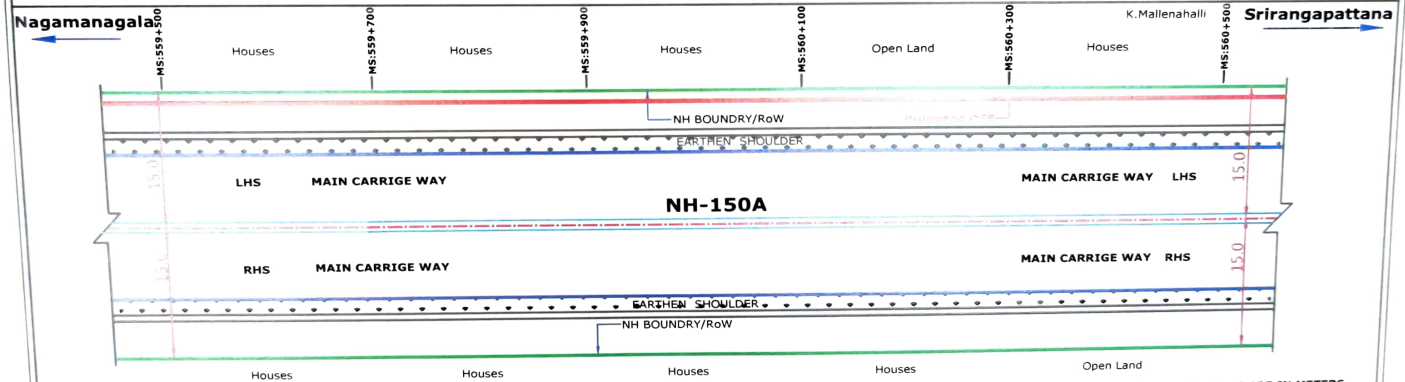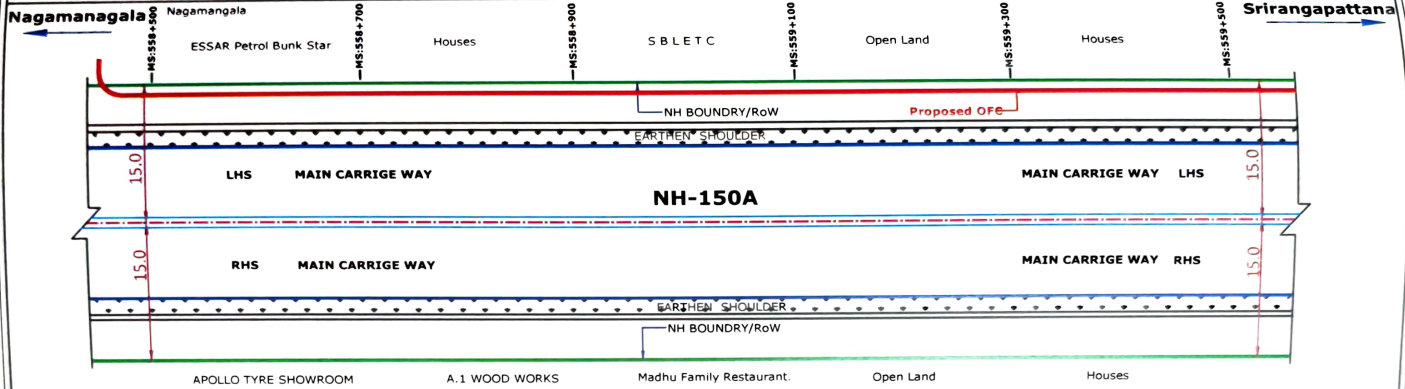

NOTE: ALL DIMENSIONS ARE IN METERS

LEGEND	
SHEET NO	01
Road Width	
Bridge/Culvert	
Median Center	
PROPOSED OFC	
NH BOUNDARY/RoW	



Authorised Signatory  
 Telesonic Networks Limited  
 No.55, Divyashree Towers  
 Bannerghatta Road,  
 Bangalore - 560 029

TELESONIC NETWORKS LIMITED	
Name of Route	NAGAMANGALA-CHINYA
Proposed OFC Route	
NAGAMANGALA-CHINYA NH-150A	MS: 558+500 to 573+200
MS: 558+500 to 580+500	2000 Mts

Assistant Executive Engineer  
 National Highway Sub Division  
 BELLUR CROSS - 571 446

Executive Engineer  
 National Highway Division  
 TUMKUR.  
 TUMKUR.

# SLD FOR PROPOSED OFC CABLE - NAGAMANGALA-CHINYA-NH-150A

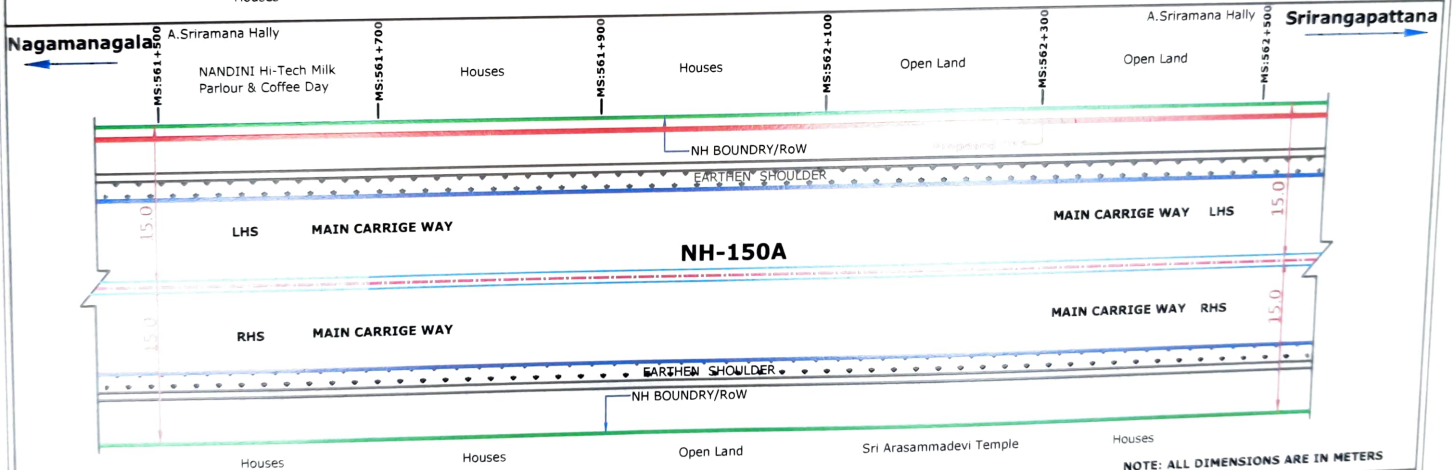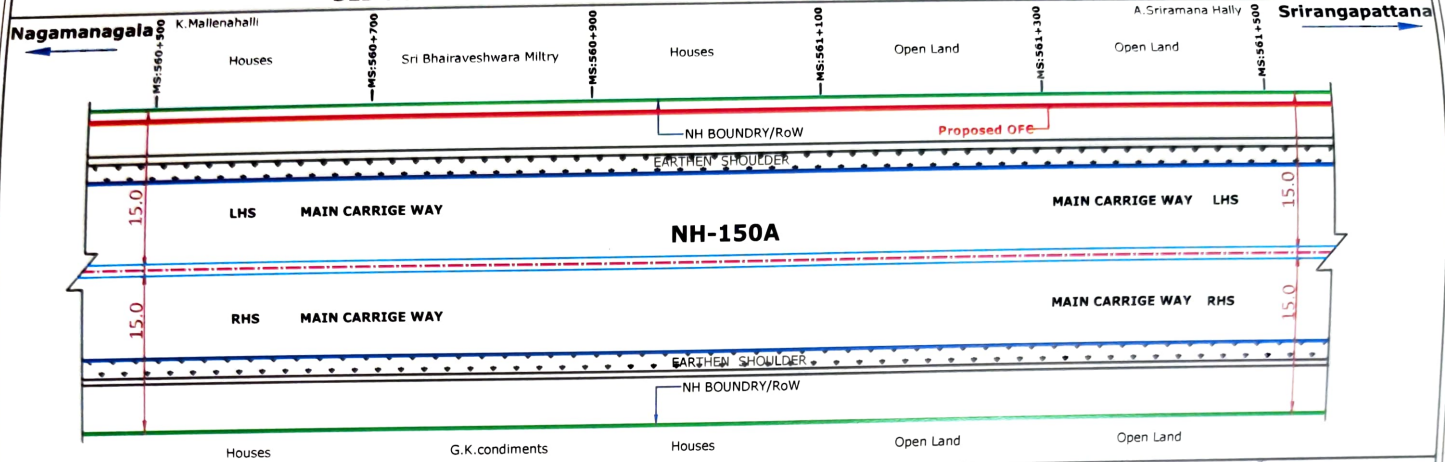

NOTE: ALL DIMENSIONS ARE IN METERS

LEGEND	
SHEET NO	02
Road Width	
Bridge/Culvert	
Median Center	
PROPOSED OFC	
NH BOUNDARY/RoW	


Authorized Signatory  
 Telesonic Networks Limited  
 No.55, Divyashree Towers  
 Bannerghatta Road,  
 Bangalore - 560 029

TELESONIC NETWORKS LIMITED	
Name of Route	NAGAMANGALA-CHINYA
Proposed OFC Route	
NAGAMANGALA-CHINYA NH-150A	MS: 558+500 to 573+200
PROPOSED OFC	MS: 560+500 to 562+500
	2000 Mts

Assistant Engineer  
 National Highway Division  
 BELLUR CROSS - 571 448

Executive Engineer  
 National Highway Division  
 TUMKUR.

# SLD FOR PROPOSED OFC CABLE - NAGAMANGALA-CHINYA-NH-150A

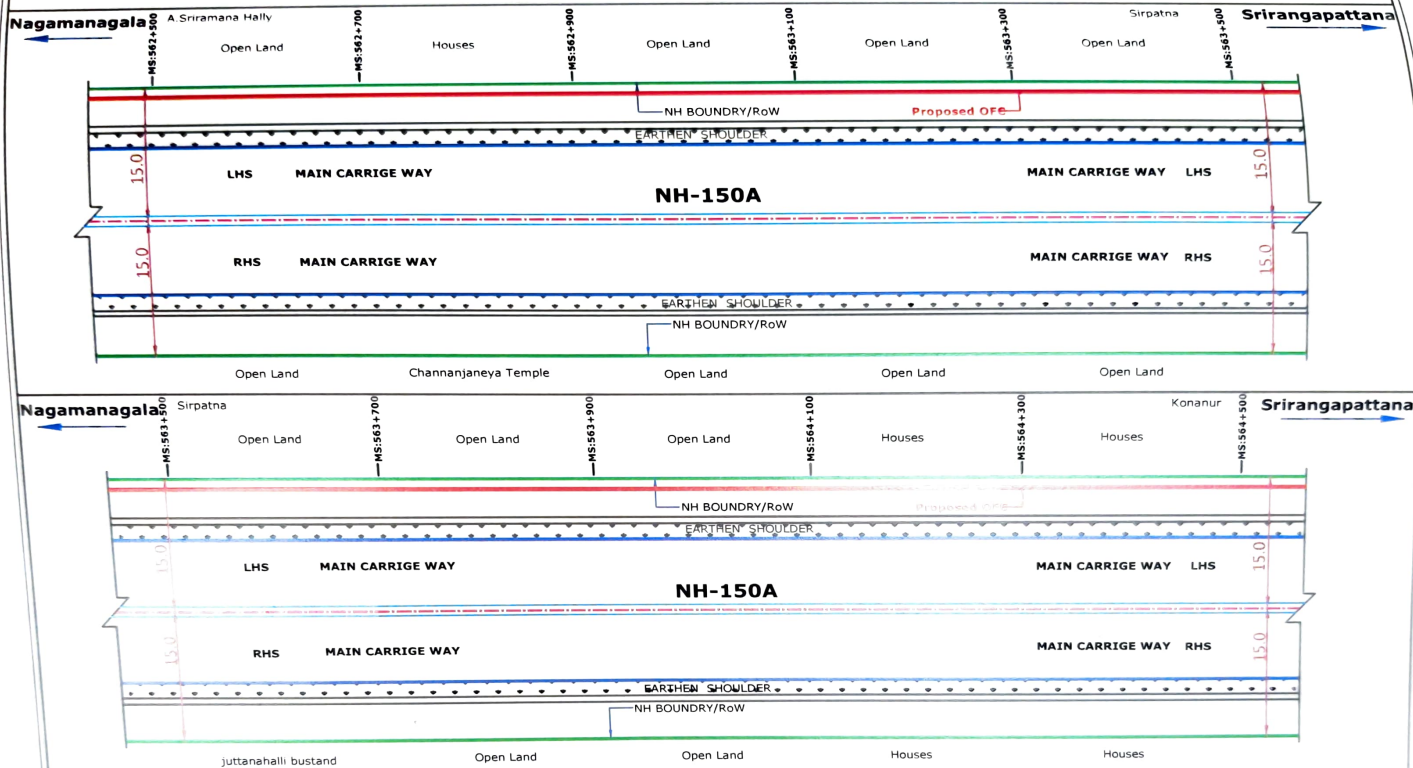

NOTE: ALL DIMENSIONS ARE IN METERS

LEGEND	
SHEET NO	63
Road Width	
Bridge/Culvert	
Median Center	
PROPOSED OFC	
NH BOUNDARY/RoW	


Authorised Signatory  
 Telesonic Networks Limited  
 No.55, Divyanand Towers  
 Bannerghatta Road,  
 Bangalore - 560 029

TELESONIC NETWORKS LIMITED	
Name of Route	NAGAMANGALA-CHINYA
Proposed OFC Route	
NAGAMANGALA-CHINYA	MS-558+500 to 573+200
NH-150A	MS-562+500 to 564+500
	2000 Mts

ASSISTANT ENGINEER  
 National Highway Division  
 BELLUR CROSS - 571 448

EXECUTIVE ENGINEER  
 National Highway Division  
 TUMKUR.

# SLD FOR PROPOSED OFC CABLE - NAGAMANGALA-CHINYA-NH-150A

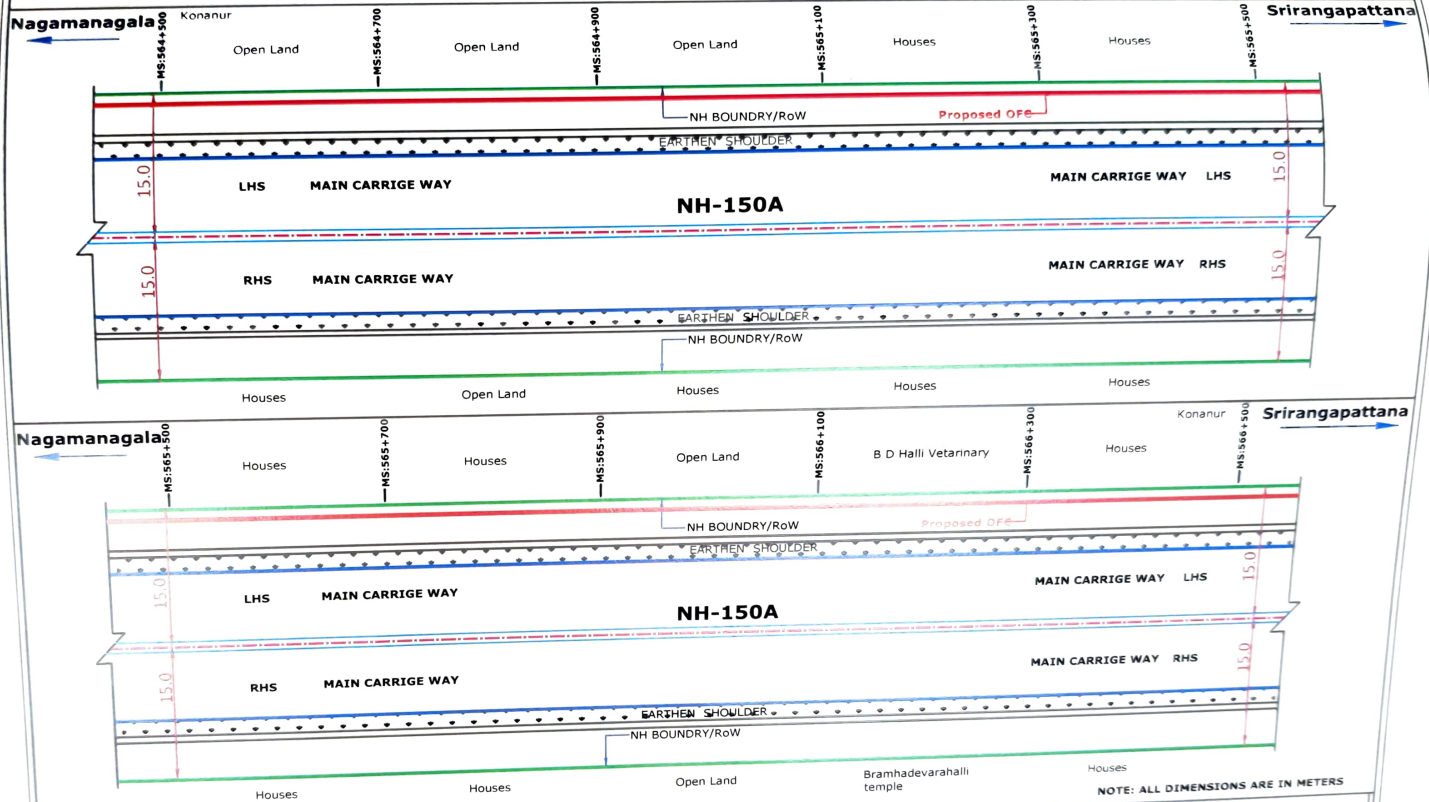

LEGEND	
SHEET NO	64
Road Width	
Bridge/Culvert	
Median Center	
PROPOSED OFC	
NH BOUNDARY/ROW	

Authorized Signatory  
 Telesonic Networks Limited  
 No.55, Divyashree Towers  
 Bannerghatta Road,  
 Bangalore - 560 029

NOTE: ALL DIMENSIONS ARE IN METERS

## TELESONIC NETWORKS LIMITED


Name of Route	NAGAMANGALA-CHINYA
Proposed OFC Route	
NAGAMANGALA-CHINYA	MS: 558+500 to 573+200
NH-150A	2000 Mts
No: 564+500 to 566+500	

Assistant Engineer  
 National Highway Division  
 BELLUR CROSS - 571 448

Executive Engineer  
 National Highway Division  
 TUMKUR.  
 TUMKUR.



# SLD FOR PROPOSED OFC CABLE - NAGAMANGALA-CHINYA-NH-150A

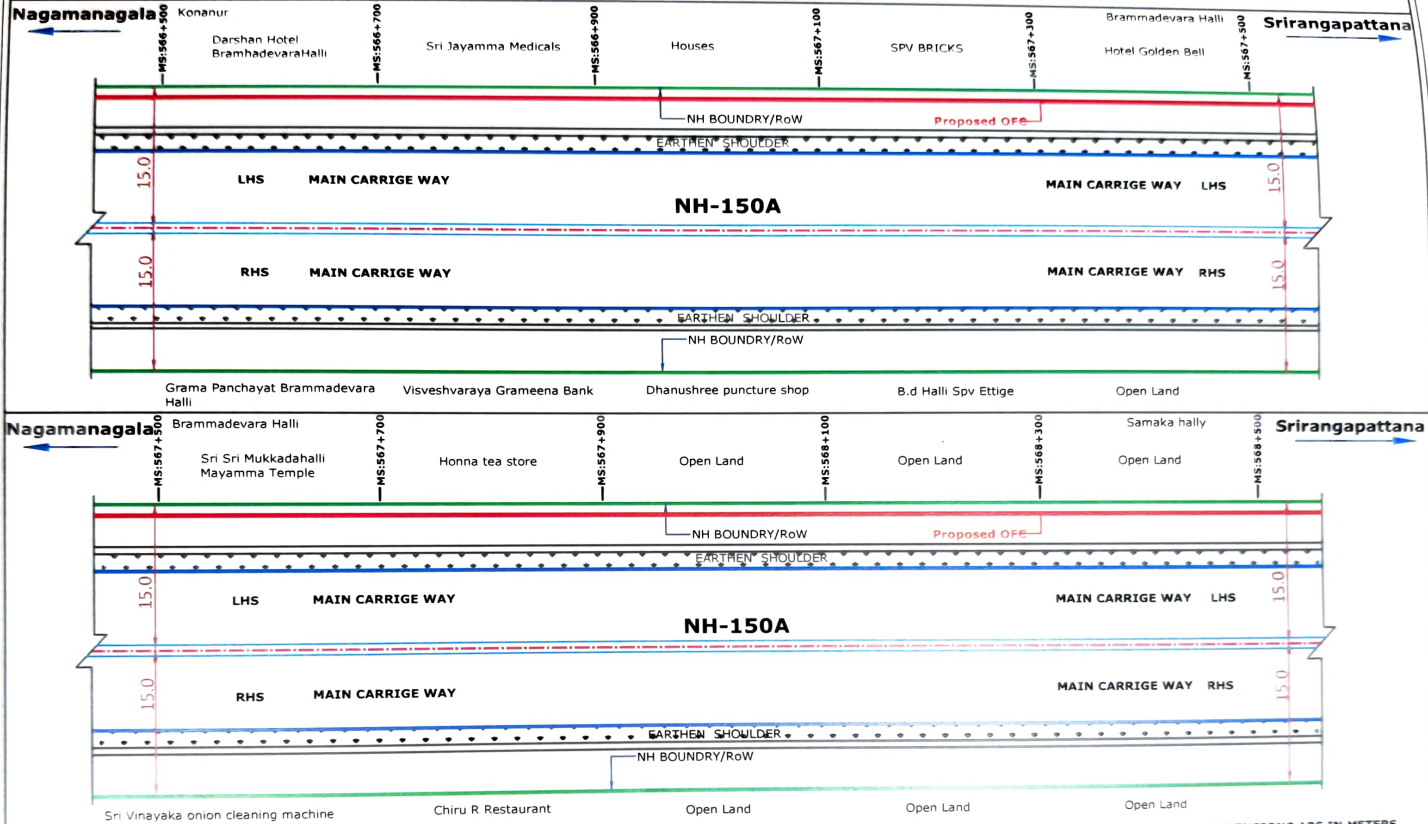

NOTE: ALL DIMENSIONS ARE IN METERS

LEGEND	
SHEET NO	05
Road Width	
Bridge/Culvert	
Median Center	
PROPOSED OFC	
NH BOUNDARY/Row	

Authorised Signatory  
Telesonic Networks Limited  
No.55, Divyashree Towers  
Bannerghatta Road,  
Bangalore - 560 029

## TELESONIC NETWORKS LIMITED


Name of Route	NAGAMANGALA-CHINYA
Proposed OFC Route	
NAGAMANGALA-CHINYA NH-150A	MS: 558+500 to 573+200
MS: 566+500 to 568+500	2000 Mts

Assistant Engineer  
National Highway Division  
BELLUR CROSS - 571 448

Executive Engineer  
National Highway Division  
TUMKUR.



# SLD FOR PROPOSED OFC CABLE - NAGAMANGALA-CHINYA-NH-150A

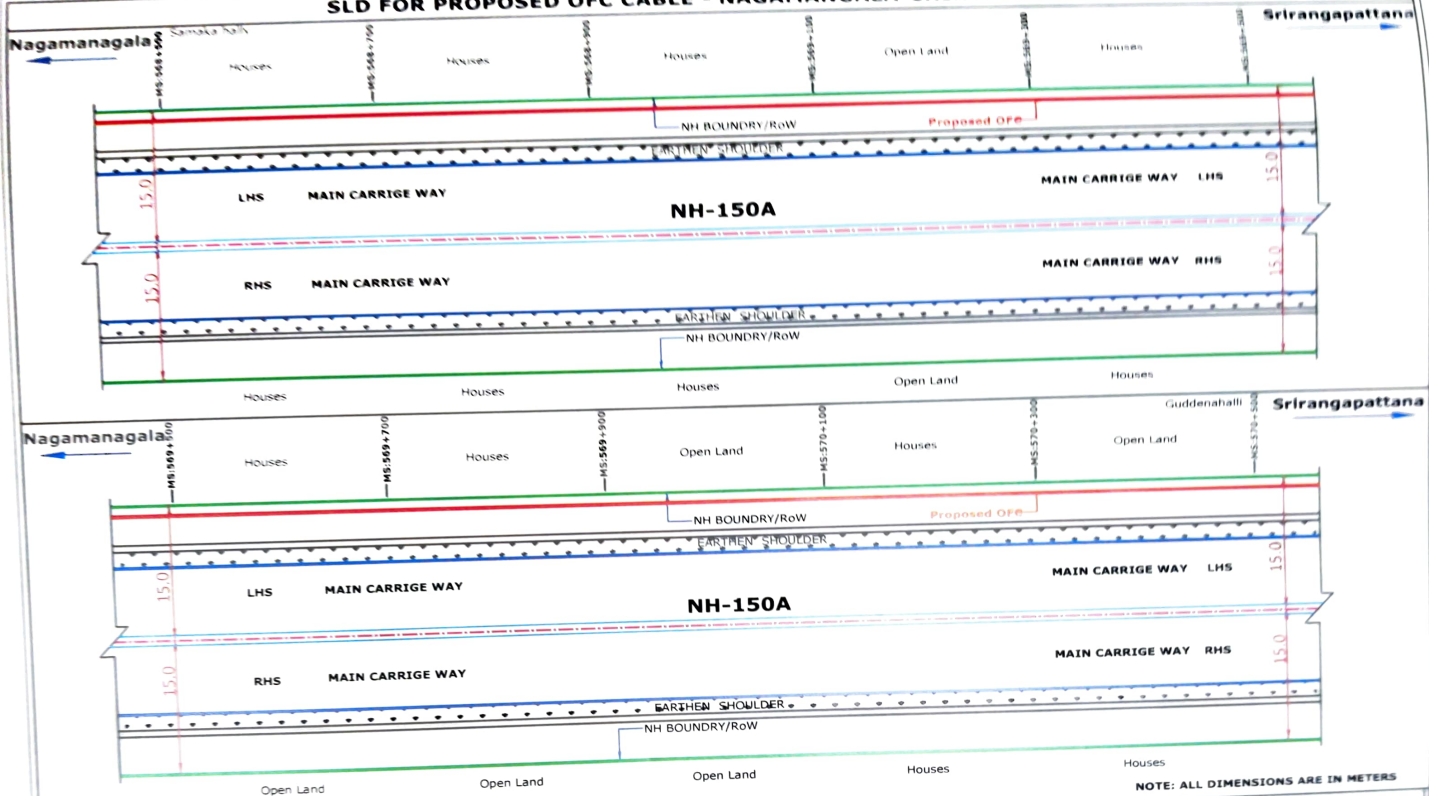

NOTE: ALL DIMENSIONS ARE IN METERS

LEGEND	DS
SHEET NO	06
Road Width	
Bridge/Culvert	
Median Center	
PROPOSED OFC	
NH BOUNDARY/ROW	



Authorized Signatory  
 Telesonic Networks Limited  
 No.55, Divya Nirae Towers  
 Bannerghatta Road,  
 Bangalore - 560 029

TELESONIC NETWORKS LIMITED	
Name of Route	NAGAMANGALA-CHINYA
Proposed OFC Route	
NAGAMANGALA-CHINYA NH-150A	MS-558+500 to 570+200
MS-568+500 to 570+500	2000 MMS

Assist. Engineer  
 National Highway Division  
 BELLUR CROSS - 571 448

Executive Engineer  
 National Highway Division  
 TUMKUR.

# SLD FOR PROPOSED OFC CABLE - NAGAMANGALA-CHINYA-NH-150A

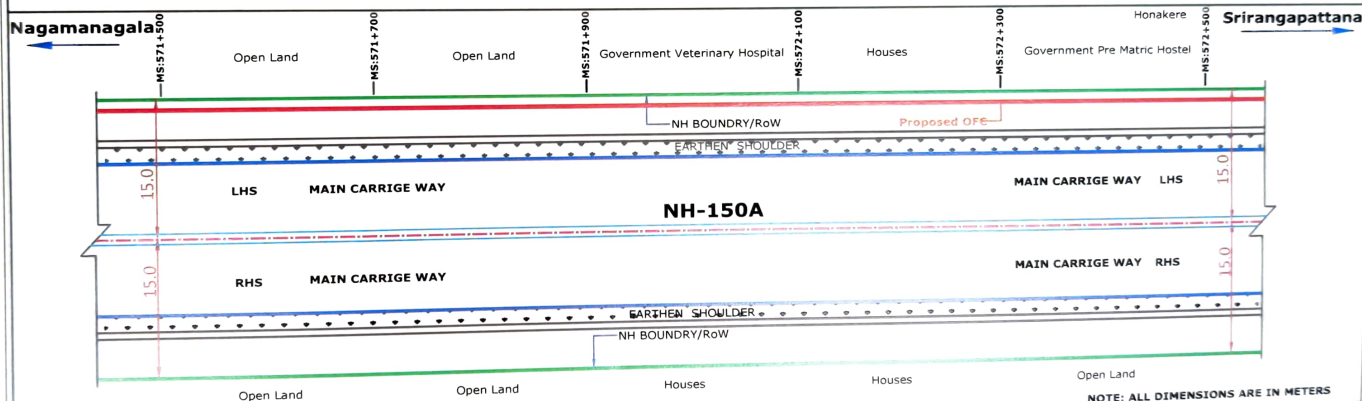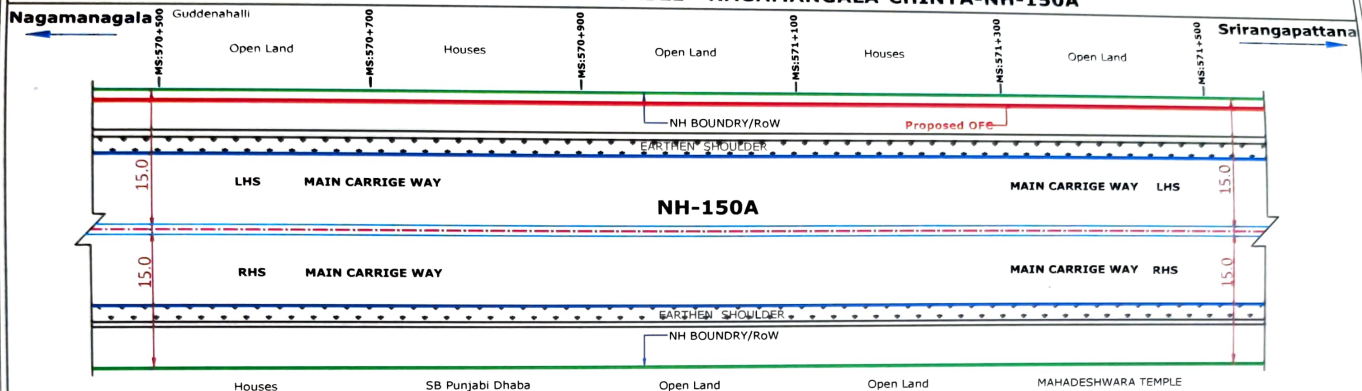

NOTE: ALL DIMENSIONS ARE IN METERS

LEGEND	
SHEET NO	07
Road Width	
Bridge/Culvert	
Median Center	
PROPOSED OFC	
NH BOUNDARY/ROW	

Authorised Signatory  
 Teleonic Limited  
 No.55, Div. 1, 2nd Floor  
 Bannerghatta Road,  
 Bangalore - 560 029



## TELESONIC NETWORKS LIMITED

Name of Route	NAGAMANGALA-CHINYA
Proposed OFC Route	
NAGAMANGALA-CHINYA	MS: 558+500 to 573+200
MS: 570+500 to 572+500	2000 Mts

Assistant Executive Engineer:  
 National Highway Sub Division  
 BELLUR CROSS - 571 448.

Executive Engineer  
 National Highway Division  
 TUMKUR.

# SLD FOR PROPOSED OFC CABLE - NAGAMANGALA-CHINYA-NH-150A

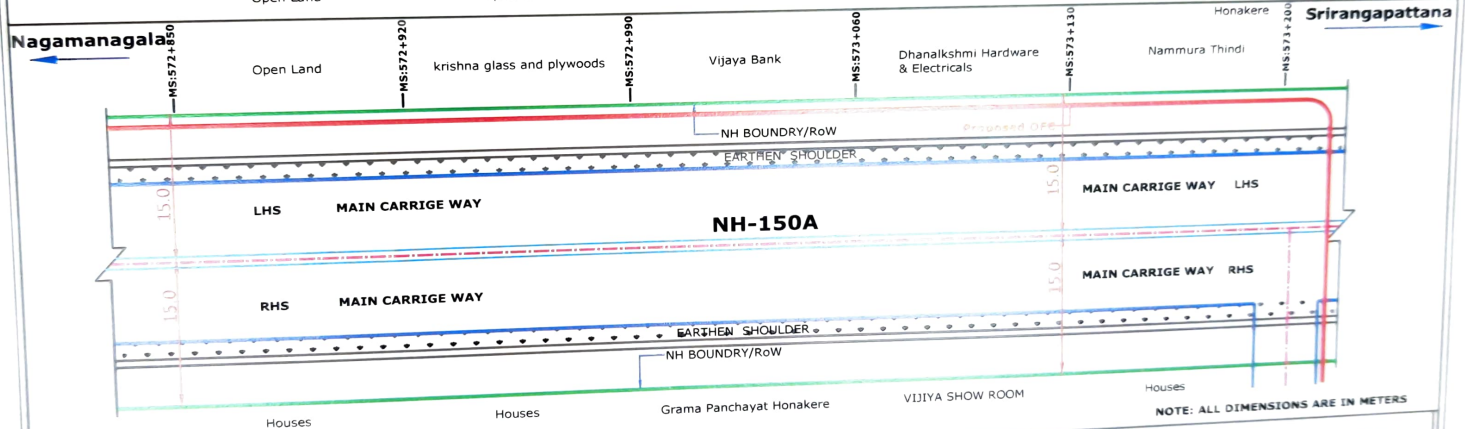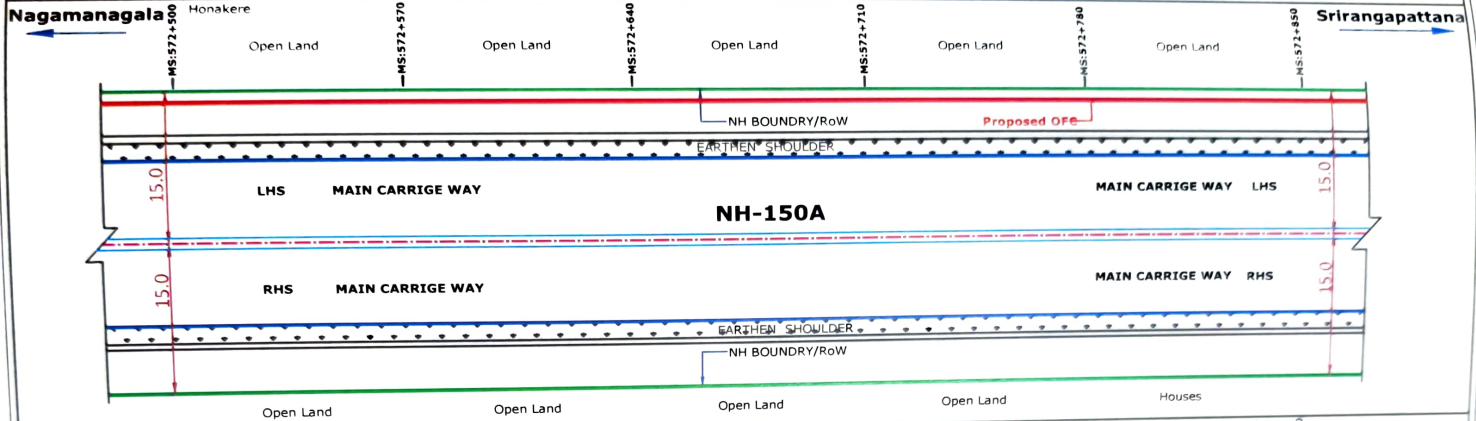

NOTE: ALL DIMENSIONS ARE IN METERS

LEGEND	
SHEET NO	08
Road Width	
Bridge/Culvert	
Median Center	
PROPOSED OFC	
NH BOUNDARY/ROW	

Authorized Signatory  
Telesonic Networks Limited  
No.55, Divyashree Towers  
Bannerghatta Road,  
Bangalore - 560 029

Assistant Executive Engineer  
National Highway Sub Division  
BELLUR CROSS - 571 448.

TELESONIC NETWORKS LIMITED	
Name of Route	NAGAMANGALA-CHINYA
Proposed OFC Route	
NAGAMANGALA-CHINYA	MS- 558+500 to 573+200
NH-150A	MS- 572+500 to 573+200
	700 Mts

Executive Engineer  
National Highway Division  
TUMKUR.