


<p>भारत सरकार सड़क परिवहन एवं राजमार्ग मन्त्रालय</p>		<p>Telephone: 0771 - 2436637, Telefax: 0771- 2436637</p>
<p>क्षेत्रीय कार्यालय एन.एच. कैम्पस, पेंशन बाड़ा रायपुर, छत्तीसगढ़ - 492 001</p>		<p>Government of India Ministry of Road Transport & Highways Office of the Regional Officer, NH Campus, Pension Bada, Raipur, Chhattisgarh - 492 001</p>
<p>RO/CG/OFC/JIO/NH-163/Km.0-36/2020/58/ 6.94</p>		<p>Dated 11.11.2020</p>

12.11.2020

Invitation of public comments

Sub: Permission for lay Optical Fiber Cable along Bhopalpatnam to CG/Telangana, Ms: Kms0.00 to Ms:Kms36.00 on NH-163, total section length ROW applied for 36.00 Kms., in the State- Chhattisgarh - Reg.


The Chief Engineer (NH), PWD, NH Zone, Raipur vide letter No. 1650/कार्य/मु.अ./रा.रा. रायपुर, दिनांक 06.11.2020 has forwarded therewith a proposal in this office for permission to lay Optical Fiber Cable at the locations as mentioned in the above subject.

2. As per Ministry's Circular No. RW/NH-33044/29/2015/S&R(R) dated 22.11.2016, the Highway Administration will make available the proposal seeking permission for utility services for public comments for 30 days on ground of public interest.

3. In view of the above, the comments of public are invited on captioned proposal and the same should reach to below mentioned address/Email ID till 30 days from the date of publication on website beyond which no comments will be considered.

The Regional Officer,
Regional Office, M/oRT&H
NH Campus, Pension Bada,
Raipur, Chhattisgarh - 492 001
Email Id: romorthraipur@gmail.com

4. This is issues with the approval of Highway Administration-cum-Regional Officer, MoRT&H, Raipur.

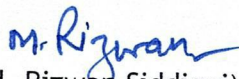
(Md. Rizwan Siddiqui),
Assistant Engineer
For Regional Officer

Copy to:-

- Senior Technical Director, NIC, Transport Bhawan, New Delhi - 110001 for uploading on Ministry's website.
- The Chief Engineer (NH), PWD, Pension Bada, Raipur.
- The Executive Engineer (NH), NH Division, PWD, Jagdalpur.
- The General Manager (Corp. Affairs), Jio Digital Fibre Private Limited, 4th Floor, Office Block, Office No.401-405, Ambuja Mall, Vidhansabha Road, Mowa (Saddu), Raipur - 492014.

Form-A

Form for inviting public comments on the application for relaxation in the guidelines/norms for access permission to fuel stations, private properties, rest areas complexes and other such facilities along National Highways

The comments by the general public needs to be given within 60 days of uploading the online application for comments.

<u>Sl. No.</u>	<u>Item</u>	<u>Details</u>
1.	Name of the person who is desiring to give comments	
2.	Address of the person	
3.	Details of the application for access permission against which comments are being given (name of applicant and other details like site address etc.)	
	a) Application No.	
	b) Name of Applicant (who applied to access permission)	
	c) Details of Application	
4.	Whether the specific permission, if given, shall cause any damage to Highways? If yes, please give details.	
5.	Whether specific permission, if given, shall adversely affect safety and convenience of the traffic on the Highways? If yes, please give the details.	
6.	Whether specific permission, if given, shall adversely affect hygiene or cause nuisance and pollution on the Highways? If yes, please give the details.	

267

Name of Road : Bhopalpatnam to CG/Telangana Border

Name of Authority : National Highway


National Highway Number : 163

Details of National Highway for ROW Application										
NH No.	Section Name	Start			End			ROW Length in KM	Lane	Proposed OFC Side
		Mile Stone	Landmark	Lat/Long	Mile Stone	Landmark	Lat/Long			
43	NH-163	0.00	Bhopalpatnam	18° 51' 42.552" 80° 22' 49.152"	36.00	CG/Telangana Border	18° 36' 26.5356 80° 23' 8.304"	36.00		LHS



(Aman Kumar Singh)
General Manager (Corp. Affairs)
Jio Digital Fibre Pvt. Ltd.
Raipur (C.G.)

**LINE DIAGRAM FROM NH-163, BHOPALPATNAM TO CG/TELANGANA BORDER, CH:
KM/s 0.00 TO 36.00 KM/s
(CABLE LAYING BY JIO DIGITAL FIBRE PVT. LTD.)**

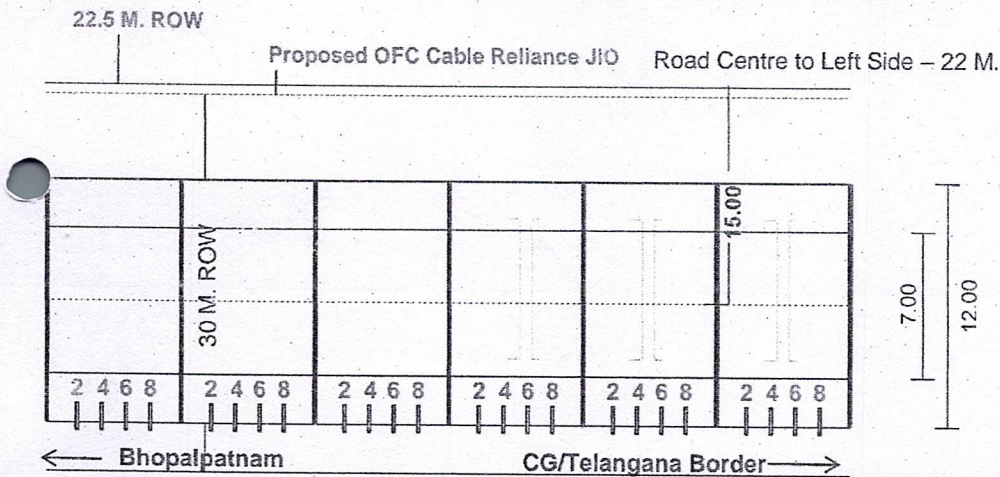

BSNL

KM	31	32	33	34	35	36
----	----	----	----	----	----	----

DETAILS OF CROSS DRAINAGE

HP CULVERT	[]
SLAB CULVERT	[]
MAJOR BRIDGE	[]
ROB	[]
Railway Crossing	[]

JIO DIGITAL FIBRE PRIVATE LIMITED
4th Floor Ambuja Mall, Vidhansabha Road
Mowa (Saddu),
Raipur (C.G.)
Pin Code - 492014

**NOTE ALL DIMENSION IN M.
NOT TO SCALE**
For, Jio Digital Fibre Pvt. Ltd;


ANMAN KUMAR SINGH
Authorized Signatory

[Handwritten Signature]

[Handwritten Signature]
SUB DIVISIONAL OFFICER
NH- SUB DIVISION BHUPUR
P.W.D. (C.G.)

Executive Engineer
P.W.D. National Highway Division
JAGDALPUR (C.G.)

**LINE DIAGRAM FROM NH-163, BHOPALPATNAM TO CG/TELANGANA BORDER, CH:
KM/s 0.00 TO 36.00 KM/s
(CABLE LAYING BY JIO DIGITAL FIBRE PVT. LTD.)**

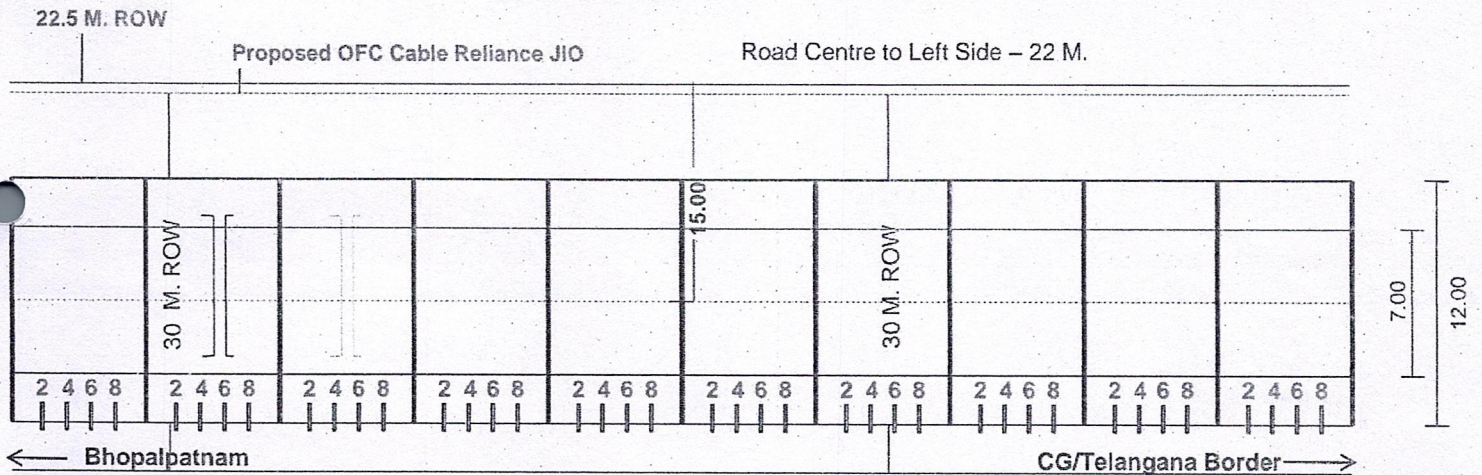

BSNL

KM	21	22	23	24	25	26	27	28	29	30
----	----	----	----	----	----	----	----	----	----	----

DETAILS OF CROSS DRAINAGE

HP CULVERT]	[
SLAB CULVERT]	[
MINOR BRIDGE]	[
MAJOR BRIDGE]	[
ROB]	[
Railway Crossing]	[


JIO DIGITAL FIBRE PRIVATE LIMITED 4 th Floor Ambuja Mall, Vidhansabha Road Mowa (Saddu), Raipur (C.G.) Pin Code - 492014	NOTE ALL DIMENSION IN M. NOT TO SCALE For, Jio Digital Fibre Pvt. Ltd; _____ (AMAN KUMAR SINGH) Authorized Signatory
--	---

[Handwritten signature]
 cop

[Handwritten signature]
SUB DIVISIONAL OFFICER
NH- SUB DIVISION BHUPUR
P.W.D. (C.G.)

[Handwritten signature]
Executive Engineer
P.W.D. National Highway Division
JAGDALPUR (C.G.)

LINE DIAGRAM FROM NH-163, BHOPALPATNAM TO CG/TELANGANA BORDER, CH:
KM/s 0.00 TO 36.00 KM/s
(CABLE LAYING BY JIO DIGITAL FIBRE PVT. LTD.)

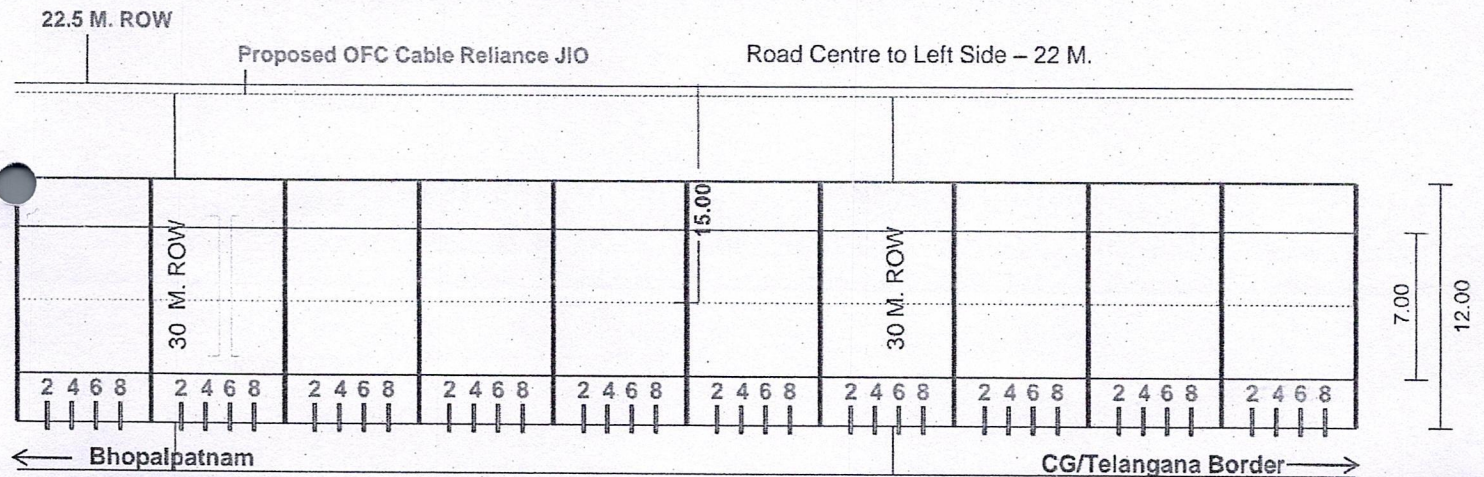

BSNL

KM	11	12	13	14	15	16	17	18	19	20
----	----	----	----	----	----	----	----	----	----	----

DETAILS OF CROSS DRAINAGE

HP CULVERT	[]
SLAB CULVERT	[]
MIN. BRIDGE	[]
MAJOR BRIDGE	[]
ROB	[]
Railway Crossing	[]

JIO DIGITAL FIBRE PRIVATE LIMITED
 4th Floor Ambuja Mall, Vidhansabha Road
 Mowa (Saddu),
 Raipur (C.G.)
 Pin Code - 492014

NOTE ALL DIMENSION IN M.
NOT TO SCALE
 For, Jio Digital Fibre Pvt. Ltd;


TAMAN KUMAR
 Authorized Signatory

[Signature]

[Signature]
SUB DIVISIONAL OFFICER
NH- SUB DIVISION BUAPUR
P.W.D. (C.G.)

[Signature]
Executive Engineer
P.W.D. National Highway Division
JAGDALPUR (C.G.)

LINE DIAGRAM FROM NH-163, BHOPALPATNAM TO CG/TELANGANA BORDER, CH:
KM/s 0.00 TO 36.00 KM/s
(CABLE LAYING BY JIO DIGITAL FIBRE PVT. LTD.)

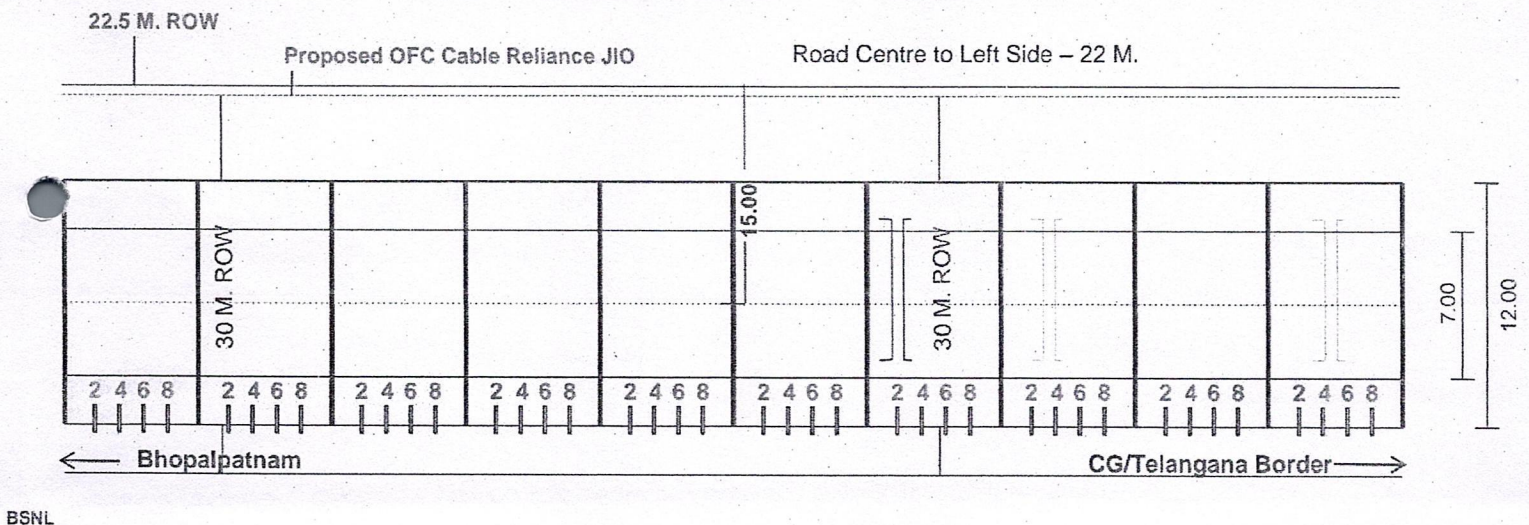

KM	1	2	3	4	5	6	7	8	9	10
----	---	---	---	---	---	---	---	---	---	----

DETAILS OF CROSS DRAINAGE

HP CULVERT	[]
SLAB CULVERT	[]
MINOR BRIDGE	[]
MAJOR BRIDGE	[]
ROB	[]
Railway Crossing	[]

JIO DIGITAL FIBRE PRIVATE LIMITED
 4th Floor Ambuja Mall, Vidhansabha Road
 Mowa (Saddu),
 Raipur (C.G.)
 Pin Code - 492014

NOTE ALL DIMENSION IN M.
NOT TO SCALE
 For, Jio Digital Fibre Pvt. Ltd;

(Signature)
 Authorized Signatory

(Signature)

(Signature)
SUB DIVISIONAL OFFICER
NH- SUB DIVISION BUAPUR
P.W.D. (C.G.)

(Signature)
Executive Engineer
P.W.D. National Highway Division
JAGDALPUR (C.G.)