

RW/BHP/MP/Gantry(06)/2024-25

**Government of India
Ministry of Road Transport & Highways
(Chief Engineer - Regional Office, Bhopal)**

2nd Floor, Nirman Bhawan, Arera Hills, Bhopal-462011
PH: 0755-2551329, 0755-2571467, Email ID: ro.bpl-morth@gov.in

Date: 10.02.2025

Invitation of Public Comments

Subject: Proposal for permission of underground road crossing of 33KVA Electric line by trenchless (HDD) method at Ch 35+915 of Jirapur-Susner section of NH-752B in Village-Palda by Beepow Energy Pvt. Ltd. in the state of Madhya Pradesh-reg.

CE(NH), MP PWD, Bhopal vide Memo No. NH/R/Power Grid/2024/092 dated 04.02.2025 forwarded therewith a proposal in this office for permission of underground road crossing of 33KVA Electric line by trenchless (HDD) method at Ch 35+915 of Jirapur-Susner section of NH-752B in Village-Palda by Beepow Energy Pvt. Ltd. in the state of Madhya Pradesh.

2. As per Ministry vide OM No. RW/NH-33044/29/2015/S&R(R) dated 22.11.2016, the Highways Administrator will make available the proposal seeking permission for utility laying for public comments for 30 days on ground of public interest.

3. In view of the above the comments of public are invited on captioned proposal and the same should reach to below mentioned address within 30 days beyond which no comments will be considered.

**The Highways Administration
O/o RO Highways Administration
Ministry of Road Transport & Highways
IInd Floor, Nirman Bhawan, Bhopal-462011.
Email: ro.bpl-morth@gov.in**



4. This issues with the approval of Highways Administration-cum Regional Officer, MoRT&H, Bhopal. (Computer no. – 248985).

Yours faithfully,

Digitally signed by
Shubham Kaushal Ahirwar
Date: 10-02-2025 17:40:34
Assistant Executive Engineer
For CE-RO, MoRT&H, Bhopal

Copy to:


1. The Senior Technical Director, NIC, Transport Bhawan, New Delhi-110001 for uploading on Ministry's Website.
2. The CE(NH), MPPWD, Bhopal-for information.
3. The EE, NH, MPPWD, Division-Bhopal -for information and necessary action.
4. Beepow Energy Pvt. Ltd.- for information and necessary action.

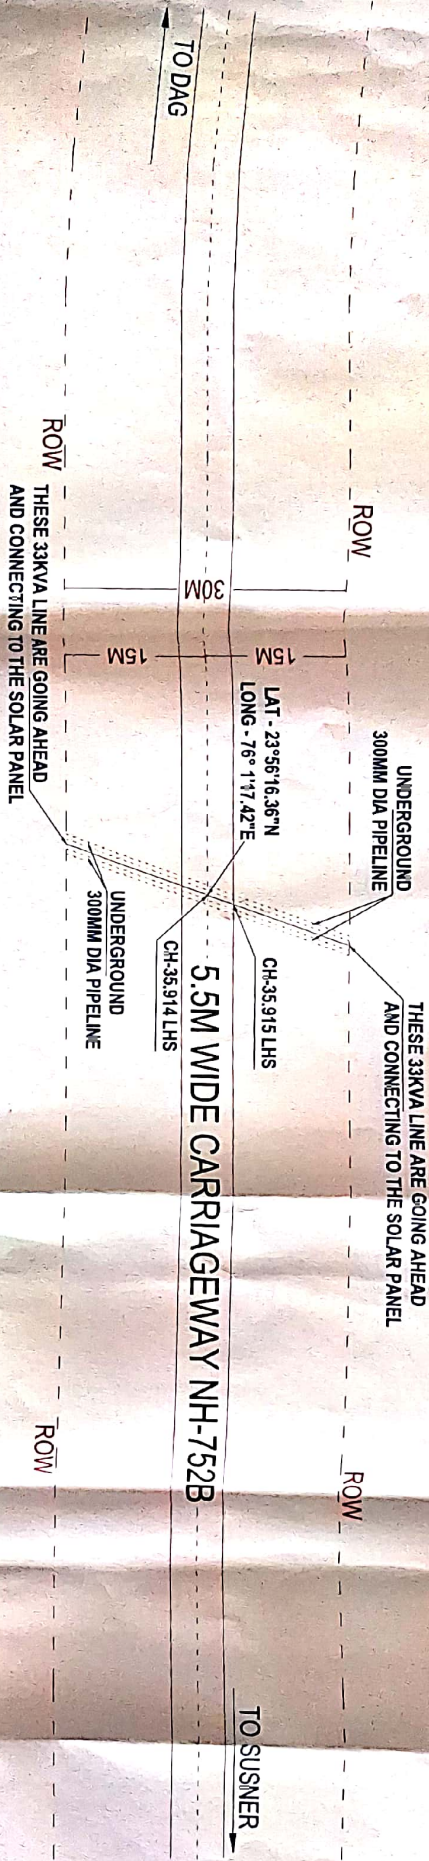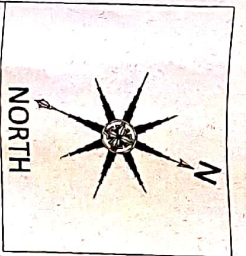

LOCATION PLAN
(SCALE N.T.S)


Sub Divisional Officer
P.W.D. N.H. Sub-Division
Bhopal (M.P.)

Executive Engineer
P.W.D. N.H. Sub-Division
Bhopal (M.P.)

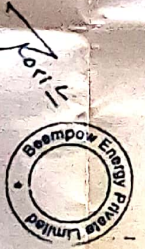

AUTHORIZED SIGNATORY

BEEMPOW ENERGY PRIVATE LIMITED
ADDRESS:- 8th FLOOR, DLF SQUARE, JACARANDA MARG, DLF PHASE 2, GURUGRAM, HARYANA (122002)
SUBJECT :- DETAIL PLAN OF UNDERGROUND CABLE UTILITY
REGARDING PERMISSION FOR LAYING UNDERGROUND ROAD CROSSING OF 33KVA LINE BY TRENCHLESS (HDD METHOD), ON NH-752B, CH-35.915, LHS, VILLAGE - PALDA, TEHSIL - SUSNER, DISTRICT - AGAR MALWA IN THE STATE OF THE MADHYA PRADESH

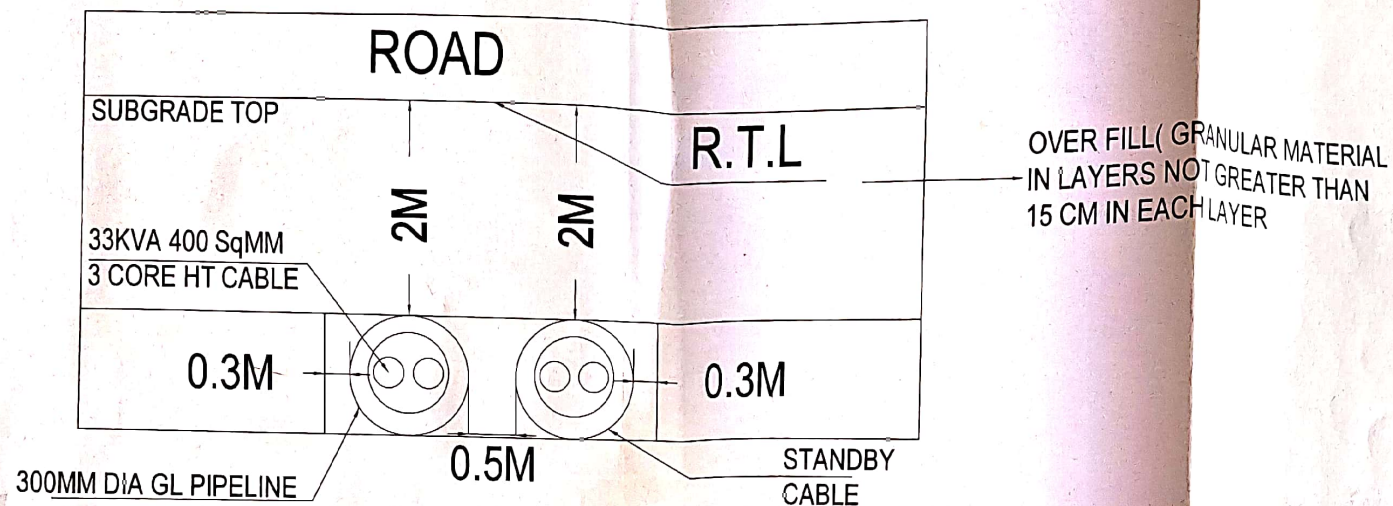

SECTION YY CROSS SECTION DETAIL FOR CROSSING OF PIPE LAYING

BEEMPOW ENERGY PRIVATE LIMITED

ADDRESS:-
8th FLOOR, DLF SQUARE, JACARANDA
MARG, DLF PHASE 2, GURUGRAM,
HARYANA (122002)


SUBJECT :- DETAIL PLAN OF UNDERGROUND CABLE UTILITY

REGARDING PERMISSION FOR LAYING
UNDERGROUND ROAD CROSSING OF 33KVA
LINE BY TRENCHLESS (HDD METHOD). ON
NH-752B, CH.35.915, IHS, VILLAGE - PALDA,
TEHSIL - SUSNER, DISTRICT - AGAR MALWA IN
THE STATE OF THE MADHYA PRADESH

Sub.Divisional Officer
P.W.D. N.H. Sub. Division
Bhopal (M.P.)



Executive Engineer
P.W.D. N.H. Division
Bhopal (M.P.)

Executive Engineer
P.W.D. N.H. Division
Bhopal (M.P.)

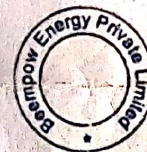

AUTHORIZED SIGNATORY



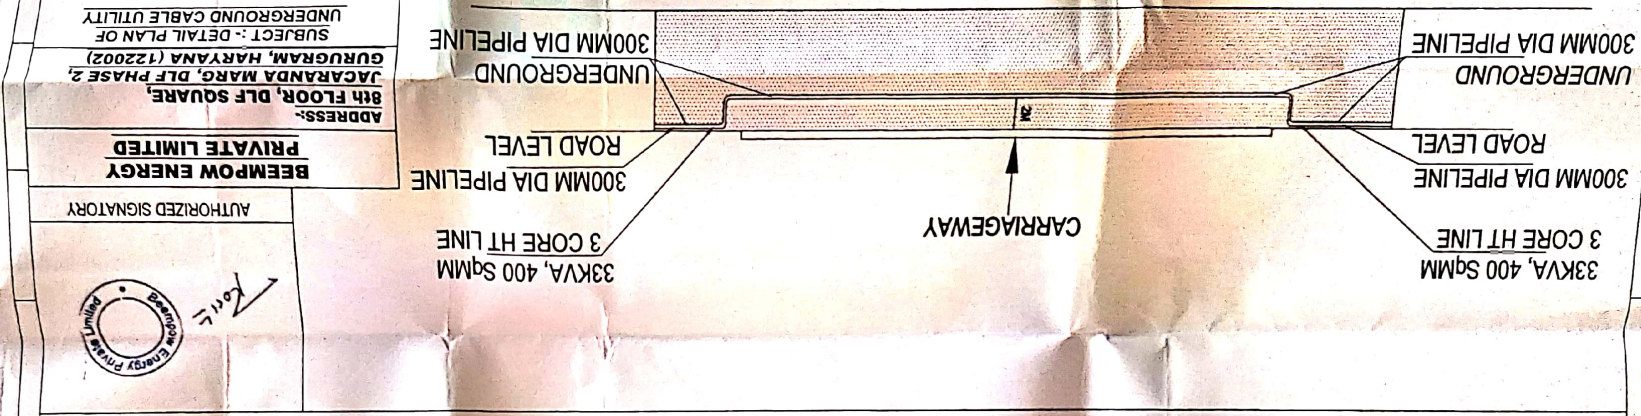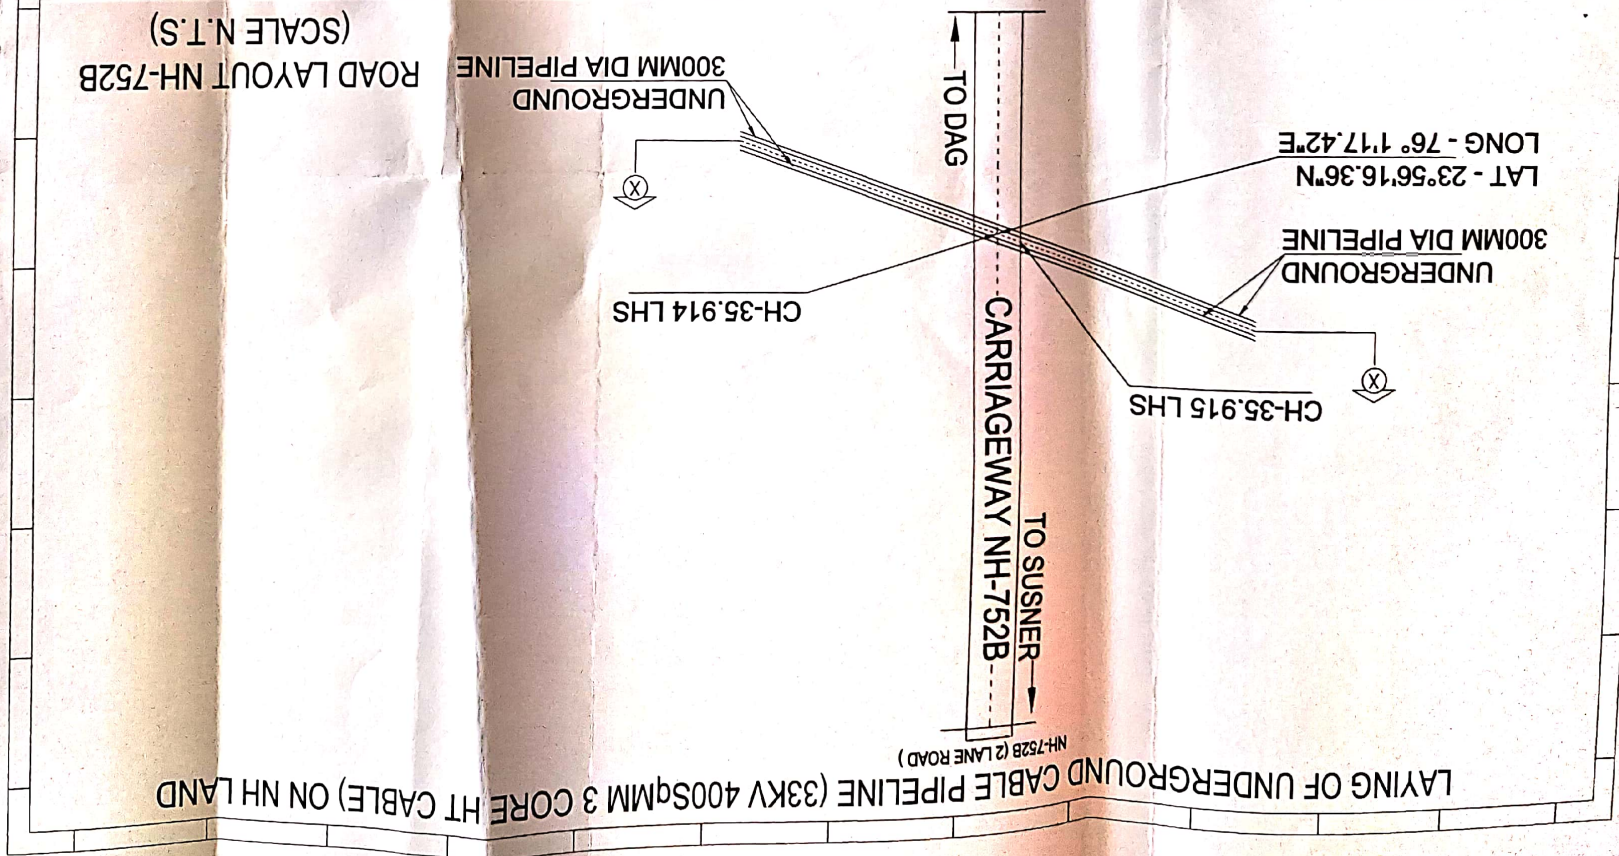

SECTION XX
(SCALE N.T.S)

Sub Divisional Officer
P.W.D. N.H. Sub Division
Bhopal (M.P.)


Executive Engineer
P.W.D. N.H. Division
Bhopal (M.P.)

BEEMPOW ENERGY PRIVATE LIMITED
8th FLOOR, DLF SQUARE,
JACARANDA MARG, DLF PHASE 2,
GURUGRAM, HARYANA (122002)

SUBJECT :- DETAIL PLAN OF
UNDERGROUND CABLE UTILITY
REGARDING PERMISSION FOR LAYING
UNDERGROUND ROAD CROSSING OF 33KVA
LINE BY TRENCHLESS (HDD METHOD) ON
NH-752B, CH-35.915, LHS, VILLAGE - PALDA,
TENSIL - SUSNER, DISTRICT - AGAR MALWA IN
THE STATE OF THE MADHYA PRADESH

AUTHORIZED SIGNATORY

Energy Private Limited

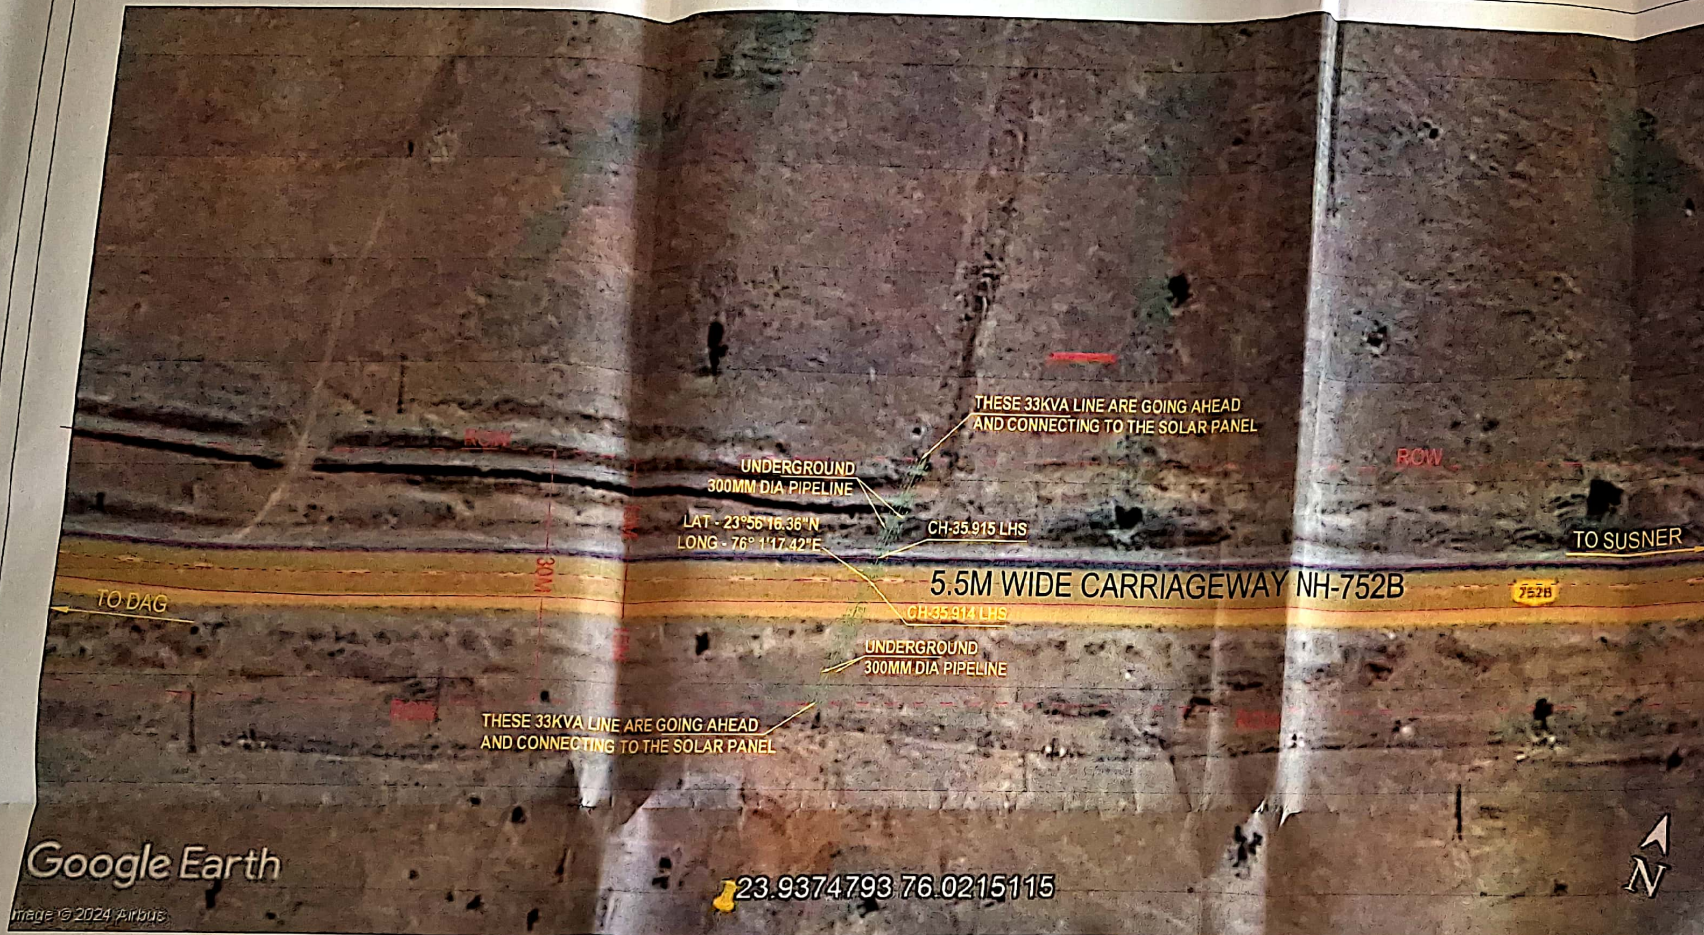

GOOGLE IMAGE
(SCALE N.T.S)

Korik
AUTHORIZED SIGNATORY



**BEEMPOW ENERGY
PRIVATE LIMITED**

**ADDRESS:-
8th FLOOR, DLF SQUARE,
JACARANDA MARG, DLF PHASE 2,
GURUGRAM, HARYANA (122002)**

**SUBJECT :- DETAIL PLAN OF
UNDERGROUND CABLE UTILITY**

REGARDING PERMISSION FOR LAYING
UNDERGROUND ROAD CROSSING OF 33KVA
LINE BY TRENCHLESS (HDD METHOD). ON
NH-752B, CH.35.915,LHS, VILLAGE - PALDA,
TEHSIL - SUSNER, DISTRICT - AGAR MALWA IN
THE STATE OF THE MADHYA PRADESH



कार्यालय मुख्य अभियंता,
OFFICE OF THE CHIEF ENGINEER
राष्ट्रीय राजमार्ग परिक्षेत्र, लोक निर्माण विभाग
NATIONAL HIGHWAY ZONE M. P. PUBLIC WORK DEPARTMENT
"निर्माण भवन" प्लॉट नं. 27-28 अरेरा हिल्स, भोपाल म.प्र.
NIRMAN BHAWAN 2nd FLOOR, BHOPAL M.P.

Email : cepwdnhzonemp@gmail.com ,

Phone/ Fax -0755 -2551570

Memo no. NH/R/Power Grid/2024 /092

Bhopal, Date 4 /01/2025

To,

✓ The Chief Engineer-Regional officer
Ministry of Road Transport & Highway
Nirman Bhawan, Bhopal

066
CM
6/2 EF

Asl
5-2-25



Sub : Proposal for permission for crossing 33 KVA Electric line on NH-752B Ch. 35.915 LHS, Jeerapur – Susner at village – Palda, Taluka Susner at Agar District by Beempow Energy Pvt. Ltd.

Ref:- Executive Engineer, PWD NH Division Bhopal letter no. 3245/Technical/2024 -25 dated 23.10.2024.


Please refer to the memo cited under reference vide which Executive Engineer, PWD NH Division Bhopal has submitted the Proposal for permission for crossing 33 KVA Electric line on NH-752B Ch. 35.915 LHS, Jeerapur – Susner at village – Palda, Taluka Susner at Agar District by Beempow Energy Pvt. Ltd for necessary approval.

Bank Guarantee of Rs. 33,260/- (Bank Guarantee no. 0192024BG0000386 dated 30.08.2024, valid upto 30.06.2026 {SBI Bank} is also deposited in favour of Executive Engineer, PWD NH Division Bhopal and license / lease rent of Rs. 55,371/- deposited on NTRP Portal on dated 04.09.2024 (Bharatkosh. Gov. in by Ref. no. 0409240052183).

Hence, the proposal for permission for crossing 33 KVA Electric line received from EE, PWD NH Division Bhopal is enclosed herewith to accord the permission of aforesaid work.

Encl: As above


Approved by Chief Engineer (NHs)

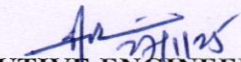
EXECUTIVE ENGINEER
OFFICE OF THE CHIEF ENGINEER
NATIONAL HIGHWAY ZONE
M.P.P.W.D BHOPAL
Bhopal, Date /01/2025

Endt. No. NH/R/Power Grid/2024

Copy is forwarded to,

1. Executive Engineer, PWD NH Division Bhopal for information.

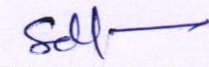
EXECUTIVE ENGINEER
OFFICE OF THE CHIEF ENGINEER
NATIONAL HIGHWAY ZONE
M.P.P.W.D BHOPAL

कार्यालय कार्यपालन यंत्री, लोक निर्माण विभाग राष्ट्रीय राजमार्ग संभाग भोपाल (मिसरोद)

ई-मेल—eepwdnhbhopal@gmail.com फोन नम्बर—0755-2488956

क्रमांक 3245 तकनीकी / 2024-25

भोपाल, दिनांक 23.10.24

प्रति,

मुख्य अभियंता
लोक निर्माण विभाग
निर्माण भवन रा.रा.परिक्षेत्र
भोपाल म.प्र.

विषय:-

रा.रा.752 बी जीरापुर सुसनेर एम.पी.आर.जे.बार्डर के चेनेज 35.915 ग्राम पालडा तहसील सुसनेर जिला आगर के अंतर्गत एच.डी.डी.विधि द्वारा 33 के.वी.ए.लाइन की कासिंग बावत्।

संदर्भ:-

1. विम्प्रो इन्जी प्रा0लि0 का पत्र क्रं. बी.ई.बी.एल/एन.एच.752 बी/35-915/2024 दि.


20.02.2024

2. अनुविभागीय अधिकारी रा.रा.उपसंभाग भोपाल 140/भोपाल दिनांक 23.07.2024

000

उपरोक्त विषयान्तर्गत संदर्भित पत्र क्रमांक 01 के द्वारा प्रकरण रा.रा.752 बी जीरापुर सुसनेर एम.पी.आर.जे.बार्डर के चेनेज 35.915 ग्राम पालडा तहसील सुसनेर जिला आगर के अंतर्गत एच.डी.डी.विधि द्वारा 33 के.वी.ए.लाइन परमीशन हेतु इस कार्यालय में प्रस्तुत किया गया था। जिसमें उक्त प्रकरण में MORT&H सर्कूलर नं0 RW/NH/33032/01/2017-S&R(R) दिनांक 26.06.2020 के अनुसार लाइसेंस फीस की राशि रु. 55371/- भारत कोष पोर्टल पर जमा की गई है, एवं बैंक गारंटी राशि रु. 33260/- की बनवा कर इस कार्यालय में जमा की गई है। अतः प्रकरण आपकी ओर आवश्यक कार्यवाही हेतु प्रेषित है।

सहपत्र:- उपरोक्तानुसार

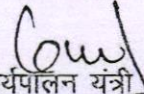
कार्यपालन यंत्री
लो0नि0वि0रा0रा0, संभाग भोपाल

पृ.क्रमांक


तकनीकी / 2024-25

भोपाल, दिनांक

प्रतिलिपि:-

1. विम्प्रो इन्जी प्रा0लि0 भोपाल की ओर सूचनार्थ प्रेषित।

2. अनुविभागीय अधिकारी, लो.नि.वि.रा.रा.उपसंभाग भोपाल की ओर सूचनार्थ प्रेषित।

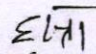
कार्यपालन यंत्री
लो0नि0वि0रा0रा0, संभाग भोपाल

कार्यालय कार्यपालन यंत्री लोक निर्माण विभाग रा.रा.संभाग भोपाल(मिसरोद)(म.प्र.)

email:- eepwdnhbhopal@gmail.com Phone No:- 0755. 2488956

पत्र क्रमांक/ २९०४ / तकनीकी / 2024-25

भोपाल दिनांक २३.०९.२४

प्रति,


स्टेट बैंक आफ इंडिया
वाणिज्यिक शाखा,
होशंगाबाद रोड भोपाल

विषय:- बैंक गारंटी के सत्यापन हेतु।

संदर्भ:- बीम्पो एनर्जी प्रा.लि.न्यू दिल्ली का पत्र क्र. PP/PALDA/NH752B/35/2024 दिनांक 05.09.2024

00

उपरोक्त विषयान्तर्गत संदर्भित पत्र के द्वारा उक्त बैंक गारंटी क्रमांक 0192024BG0000386 दिनांक 30.08.2024 की रू० 33,260/- की इस कार्यालय में 33 के.वी. लाईन की कासिंग हेतु जमा कराई गई है। जो कि आपकी ओर सत्यापन हेतु भेजी जा रही है। कृपया उक्त बी.जी. का सत्यापन कर इस कार्यालय को अवगत कराने का कष्ट करें।

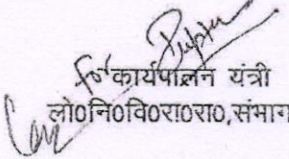
कार्यपालन यंत्री
लो०नि०वि०रा०रा०, संभाग भोपाल



PP/PALDA/NH752B/35/2024

Date - 05.09.2024

To,
The Executive Engineer
PWD-NH Division
Bhopal (MP)

Subject: Application for Permission to Lay 33kVA Electric Line on NH-752B, CH. - 35.915, LHS at Village -
Palda, Tehsil - Susner, District - Agar Malwa, Madhya Pradesh

Ref:

1. SDM-Bhopal's Letter No. 140 dated 23.07.2024
2. Our Letter dated 20.02.2024

Sir,

With reference to the SDM letter mentioned above (1), we hereby submit the following documents for
your approval

1. Bank Guarantee: Rs. 33,260/-
(BG No. 0192024BG0000386 dated 30.08.2024)
(Original enclosed)
2. License Fee: Rs. 55,371/-
Payment made via BHARATKOSH Portal
(Transaction Ref No. 0409240052183 dated 04.09.2024)
(Copy of receipt enclosed)

Please find the original Bank Guarantee and a copy of the BHARATKOSH Portal receipt enclosed for your
review and further necessary action.

Thank you for your attention to this matter.

Yours Sincerely,

For Beempow Energy Private Limited.

BEEMPOW ENERGY PRIVATE LIMITED

A wholly owned subsidiary of Q2 Power SG Pvt. Ltd. (Singapore) [CIN: 114013601 0000 1140 1140]
Registered Office: 2nd Floor, square One Mall, Saket Inclave, District Court Chowk, Preeti Vihar, New Delhi - 110022
Corporate Office: 8th Floor, DLF Square, IInd Avenue Marg, DLF Phase 2, Sector 27A, Gurgaon (Haryana) - 122007
Email: contact@beempow.com Tel No. 0124-4157150

5/9/24

T/S
verify by
from concerned
bank

24/09/2024



Authorized Signatory

BEEMPOW ENERGY PRIVATE LIMITED

Wholly owned subsidiary of Q2 Power SG Pte. Ltd., Singapore. (SIN 1941560L7020716 867614)
Registered Office: 2nd Floor, Square One Mall, Saket Business District, Court Chowk, Ashok Vihar, New Delhi - 110028
Corporate Office: 8th Floor, DLF Square, Indafunda Marg, DLF Phase - 2, Sector 25, Gurgaon - Haryana - 122007
Email: contactus@q2power.in | Tel. No. 0120-4197450

1314

1

Phone No - 0755. 2488956

31-7-24

रा.रा.752बी पौरापुर सुतनेर एम.पी.आर.जे. बाजार के चनेज 35.915 ग्राम पालटा लहरीस
सुतनेर जिला अगर के अंतर्गत एच.डी.डी. विधि द्वारा 33 कै.पी.ए. लाईन की कसिंग बाया

000

कार्यपालन मंत्री
लो. वि. वि. रा. समाज, भीपात्र

1. What is the purpose of the study?

Sub Divisional Officer
P.W.D. N.H. Sub-Division
(Burdwan (N.P.))

Executive Engineer
Public Health Division
General Dept.

No	CL. Section Name	INDUS (INDUS)			RETAIL AND RESIDENTIAL (RETAIL)			RETAILING COMMERCIAL (RETAIL)			RETAILING MULTIPLE (RETAIL)		AGRICULTURE M. (AGRICULTURE M.)
		INDUS (INDUS)		INDUS (INDUS)	RETAIL AND RESIDENTIAL (RETAIL)		RETAILING COMMERCIAL (RETAIL)	RETAILING MULTIPLE (RETAIL)					
		INDUS (INDUS)	INDUS (INDUS)		RETAIL AND RESIDENTIAL (RETAIL)	RETAILING COMMERCIAL (RETAIL)		RETAILING MULTIPLE (RETAIL)					
51	(2)	INDUS (INDUS)	INDUS (INDUS)	INDUS (INDUS)	RETAIL AND RESIDENTIAL (RETAIL)	RETAILING COMMERCIAL (RETAIL)	RETAILING MULTIPLE (RETAIL)	AGRICULTURE M. (AGRICULTURE M.)					
		INDUS (INDUS)	INDUS (INDUS)	INDUS (INDUS)	RETAIL AND RESIDENTIAL (RETAIL)	RETAILING COMMERCIAL (RETAIL)	RETAILING MULTIPLE (RETAIL)	AGRICULTURE M. (AGRICULTURE M.)					

Total Agri. Sub-Area: NON-PLANNING AREA, PALM HANA 00000													
52	PALM HANA	100	100	100	100	100	100	100	100	100	100	100	100
53	PALM HANA	100	100	100	100	100	100	100	100	100	100	100	100
54	PALM HANA	100	100	100	100	100	100	100	100	100	100	100	100

Total Agri. Sub-Area: NON-PLANNING AREA, PALM HANA 00000													
55	PALM HANA	100	100	100	100	100	100	100	100	100	100	100	100

Total Agri. Sub-Area: NON-PLANNING AREA, PALM HANA 00000													
56	PALM HANA	100	100	100	100	100	100	100	100	100	100	100	100
57	PALM HANA	100	100	100	100	100	100	100	100	100	100	100	100
58	PALM HANA	100	100	100	100	100	100	100	100	100	100	100	100

Total Agri. Sub-Area: NON-PLANNING AREA, PALM HANA 00000													
59	PALM HANA	100	100	100	100	100	100	100	100	100	100	100	100
60	PALM HANA	100	100	100	100	100	100	100	100	100	100	100	100
61	PALM HANA	100	100	100	100	100	100	100	100	100	100	100	100



bharatkosh.gov.in

Government of India Receipt Portal

RECEIPT

Transaction Ref.No. 0409240052183

Dated: Sep 4 2024 7:32PM

Received from MS./MRS. BEEMPOW ENERGY PRIVATE LIMITED with

Transaction Ref.No. 0409240052183

Dated Sep 4 2024 7:32PM the sum of INR 55371 (Fifty-Five Thousand Three Hundred Seventy-One Only) through Internet based Online payment in the account of

License fee for laying of utility services, , NH-752B, CH.35.915, LHS, VILL-PALDA, T-SUSNER, D-AGAR MALWA.

Disclaimer:- This is a system generated electronic receipt, hence no physical signature is required for the purpose of authentication

Printed On: 04-09-2024 07:33:42

Courtesy :- Controller General of Accounts



STATE BANK OF INDIA
COMM BRANCH, BHOPAL
COMMERCIAL BRANCH
BHOPAL

Tel No. :
Fax No. : 0755-2764095
SWIFT No. : SBININBB117
PIN Code : 462011

30-08-2024

To,
THE EXECUTIVE ENGINEER,
PWD NH DIVISION MISROD,
BHOPAL, MP -462026

0192024BG0000386


Forming Part of Bank Guarantee /	
Extension Bank Guarantee	
No.	30/08/2024
Issued on Form No.	01/04
Which Contains	Pages

DEAR SIR(S),


Guarantee Number	:	0192024BG0000386
Date of Issue	:	30-08-2024
Guarantee Amount	:	INR 33,260.00
Date of Expiry	:	30-06-2026
Date of Claim	:	30-06-2026
Applicant Name	:	BEEMPOW ENERGY PRIVATE LIMITED
E Stamp Certificate No.	:	
E Stamp Issuance Date & Time	:	
State of Execution	:	
Stamp Duty Type/Article No.	:	
Bank Guarantee Amount	:	INR 33,260.00
Amount of Stamp duty Paid	:	0.00
Issuing Bank Branch	:	
Bank Guarantee Beneficiary	:	THE EXECUTIVE ENGINEER,

We confirm having Issued / Extended the captioned Bank Guarantee in your favour on behalf of our above named Constituent and the same signed by the officers of the Bank.

YOURS FAITHFULLY,

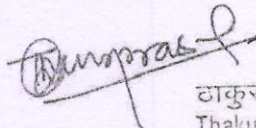

ठाकुर प्रसाद सिंह
Thakur Prasad Singh
S.S. No.: S-28370



सांजय कुमार व्यास
Sanjay Kumar Vyas
S.S. No. V2507

AUTHORISED SIGNATORY - 1

*AUTHORISED SIGNATORY - 2

(*2nd signatory required, if BG is for Rs. 50000/- and above)

The beneficiaries are advised in their own interest to verify the genuineness of the Guarantee with the BG issuing Branch and also verify that Bank Guarantee for Rs.50000/- (Rupees Fifty Thousand Only) & above is signed by two authorized officials of

Aug 30, 2024 4:20 PM



Registration and Stamp Department
Madhya Pradesh

Certificate of Stamp Duty

E-Stamp Details

E-Stamp Code 01010530082024005836
Total E-Stamp Amount 500
Govt. Stamp Duty (Rs.) 500
Janpad Duty (Rs.) 0
Exempted Amount (Rs.) 0
E-Stamp Type NON-JUDICIAL
Issue Date & Time 30/08/2024 13:01:58
Service Provider or Issuer Details SUMIT DHAKAD/SP010541606202300096
SP/SRO/DRO/HO Details NEAR DURGA MANDIR, OLD VIDHAN SABHA, BHOPAL HUZUR BHOPAL

0192024B60000286
Forming Part of Bank Guarantee /
Municipality Duty (Rs.) 0
Upkar Amount (Rs.) 0
Issued on Form No. 30/08/2024
Which Contains 02/04 Pages

Deed Details

Deed Type Bank Guarantee
Deed Instrument Bank Guarantee, Guarantee deed executed by a bank as surety to secure the due performance of a contract or the due discharge of liability. - 0.25 percent of the amount, subject to a maximum of twenty five thousand rupees.
Purpose BANK GUARANTEE

First Party Details

Organization Name STATE BANK OF INDIA
Address COMMERCIAL BRANCH HOSHANGABAD ROAD, BHOPAL BHOPAL Madhya Pradesh
INDIA
Number of Persons 1

Second Party Details

Organization Name EE PWD, NH DIVISION BHOPAL (MISROD), BHOPAL
Address BHOPAL BHOPAL Madhya Pradesh INDIA
Number of Persons 1

BANK GUARANTEE

Digitally signed by SUMIT
DHAKAD
Date: 2024.08.30 13:02:00
IST

0192024860000386


PERFORMANCE BANK GUARANTEE

Forming Part of Bank Guarantee /	
Extension Bank Guarantee	
No.	Date 30/08/2024
Issued on Form No.	
Which Contains	03/04 Pages


1. In consideration of permission for crossing 33 KV cable on PWDNH road on NH 752 B, 'Jeerapur Susner; at Village Palda, Taluka Susner at Agar District by Beempow Energy Pvt Ltd (hereinafter called applicant) for their 350 MW solar park. The permission of crossing to be provided by Executive Engineer, PWD NH Division, Bhopal (Misrod) (hereinafter called Licensee/Principal)

We State Bank of India, a banking company incorporated under the Companies Act 1956 and carrying on Banking Business under the banking regulation Act 1949 and having its registered office at Branch- Commercial Branch, LHO Premises, Hoshangabad Road, Bhopal 462011 and its corporate office at **State Bank Bhavan, Madame Cama Road, Nariman Point Mumbai - 400021 (Maharashtra)**, (hereinafter called "the bank") hereby undertake to pay the principal an amount not exceeding exceed **Rs.33,260/- (Rupees Thirty Three Thousand Two Hundred Sixty Only)** against any loss or damage caused to or suffered or would be suffered by the principal, by reasons of any breach of the terms or conditions contained in the said agreement.

2. We, State Bank of India do hereby undertake to pay the amount due and payable under this guarantee without any demur, merely on a demand from the principal stating that amount claimed is on account of making good and executed trench for laying of underground cable of proper filling and compaction, as to restore the land in the same condition as it was before digging the trench, debris/loose earth produced due to execution of trenching. However our liability under this guarantee shall be restricted to **Rs.33,260/- (Rupees Thirty Three Thousand Two Hundred Sixty Only)**. We undertake to pay the principal any money so demanded up to **Rs.33,260/- (Rupees Thirty Three Thousand Two Hundred Sixty Only)** notwithstanding any dispute or dispute raised by the Licensee(s) in any suit or proceeding pending before any court or tribunal relating thereto, our liability under this present being absolute and unequivocal. The payment so made by us under this guarantee shall be a valid discharge of our liability for payment there under and the licensee(s) shall have no claim against us for making such payments.
3. We, State Bank of India further agree that the guarantee herein contained shall remain in full force and effect during the period would be taken for the performance of said permission and that it shall be continued to be enforceable till all the dues of the principal or by virtue of the said permission have been fully paid and its claims satisfied or discharged or till the principal, certify that the terms and conditions of the said permission have been fully and properly carried out by the said licensee and accordingly discharges this guarantee or till 30-06-2026 (Expiry Date) whichever is earlier, we shall be discharged from our liabilities under this guarantee thereafter.

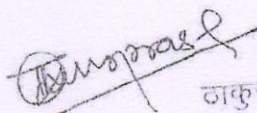

ठाकुर प्रसाद सिंह
Thakur Prasad Singh
S.S. No. S-2670

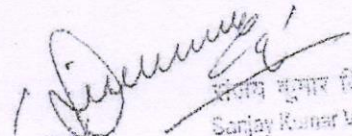

संजय कुमार विजयाराम
Sanjay Kumar Vijayaram
S.S. No. V2607

0198024BG0000286

Forming Part of Bank Guarantee /	
Extension Bank Guarantee	
NO.	Date 20/08/2024
Amount on Form No.	04/04
Which Covers	Page

Notwithstanding anything contained to the contrary contained hereinabove:


Our liability under this guarantee shall not exceed **Rs.33,260/- (Rupees Seven Lakhs Sixty three Thousand Three Hundred and Twenty Only)**. This Bank Guarantee shall be valid up to 30-06-2026 (Expiry Date).

We are liable to pay guarantee amount or any part thereof under this guarantee only if a written claim or demand is received by us on or before **30-06-2026 (Claim Expiry Date)** at State Bank of India, Commercial branch, LHO Premises, Hoshangabad Road, Bhopal 462011 else all your rights under the said guarantee shall be forfeited and we shall be released and discharged from our liabilities there under.

Notwithstanding anything to the contrary contained herein

- a) Our liability under this Guarantee shall not exceed Rs. 33,260.00/- (Thirty Three Thousand Two Hundred Sixty only)
- b) This Bank Guarantee shall be valid up to 30-06-2026 (being the date of expiry of the guarantee)
- c) We are liable to pay the guarantee amount only and only if we receive from you a written demand on or before 30-06-2026 (date, inclusive of claim period, if any)


For State Bank of India

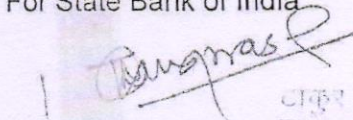

Thakur Prasad Singh
(Manager)

CHIEF MANAGER
Thakur Prasad Singh
S.S. No. S-28370

For State Bank of India

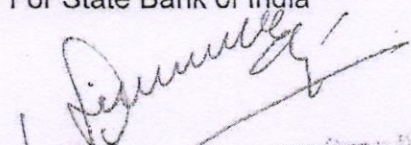

Sanjay Vijayvargiya
(Chief Manager) S.S. No. V2507

Dated 30th Day of August 2024 at Bhopal



STATE BANK OF INDIA
COMM BRANCH, BHOPAL
COMMERCIAL BRANCH
BHOPAL

Tel No. :
Fax No. : 0755-2764095
SWIFT No. : SBININBB117
PIN Code : 462011

30-08-2024

TO,
BEEMPOW ENERGY PRIVATE LIMITED
2ND FLOOR, SQUARE ONE MALL SAKET
BUSINESS DISTRICT COURT CHOWK PUSHP
NEW DELHI

DEAR SIR(S),

WE HAVE DEBITED YOUR ACCOUNT NO. 42105179317 AS SHOWN BELOW ON ACCOUNT OF CHARGES.

FOR GUARANTEE NO	:	0192024BG0000386
YOUR REFERENCE NUMBER	:	
YOUR GSTIN NUMBER	:	23AAJCB1453C1Z9
GUARANTEE COMMISSION	:	INR 600.00
P & T CHARGES	:	INR 708.00
STAMP A/C	:	INR 0.00
GOODS & SERVICE TAX [GST]-ESTAMP	:	
GOODS & SERVICES TAX [GST]	:	INR 108.00
TOTAL DEBIT AMOUNT	:	INR 1416.00

OFFICER IN CHARGES
STATE BANK OF INDIA

PLEASE CONTACT BRANCH FOR eTradeSBI FACILITY-INTERNET ACCESS TO TRADE FINANCE.

Aug 30, 2024 4:20 PM



Eximbills Enterprise SWIFT

View RAW

Main Reference NO: 0192024BG0000386 Transaction Reference NO: 0192024BG0000386

Unit Code:	01920	Operator:	7392311
Module Name:	BGIF	Function Name:	Inland_Issue_Bank_Guarantee
Transaction Date:	30-08-2024	Transaction Time:	16:20:40
Event Time:	1	Release by	
Release Date		Release Time:	

MT760COV AckFlag : NotifyFlag :

B1:	Outgoing SWIFT Header 1 F01SBIN000192050000000000
B2:	Receiver's BIC Code I760CNRB0017855N
7020:	Transaction Reference Number (Issuing Bank Guarantee Number) 0192024BG0000386
7024:	Type of Bank Guarantee : Performance, Financial, Others PERFORMANCE
7025:	Amount of Guarantee Currency Code Amount INR33260,
7026:	Guarantee Validity Guarantee From Date Guarantee To Date 2024083020260630
7027:	Guarantee Effective Date 20240830
7029:	End date for lodgement of claim 20260630
7030:	Place of lodgement of claim CB BHOPAL
7031:	Issuing Branch IFSC SBIN0001920
7032:	Issuing branch name and address STATE BANK OF INDIA COMMERCIAL BRANCH LHO CAMPUS, HOSHANGABAD ROAD BHOPAL
7033:	Name of applicant and his details BEEMPOW ENERGY PRIVATE LIMITED 2ND FLOOR , SQUARE ONE MALL SAKET

	BUSINESS DISTRICT COURT CHOWK PUSHP NEW DELHI
7034:	Name of Beneficiary and his details THE EXECUTIVE ENGINEER , PWD NH DIVISION MISROD, BHOPAL , MP -462026
7035:	Beneficiary IFSC CNRB0017855
7036:	Beneficiary branch name and address CANARA BANK 113 SMT SURAJDEVI SHUKLA CAMP NEAR DESHBANDHU SCHOOL RAIPUR RAIPUR
7039:	Reference/Description of the underlined contract E STAMP CODE 01010530082024005836 , DT 30.08.2024 , INR 500
7040:	Stamp Duty Electronically Paid (Y/N) N
7046:	Date of Payment 20240830
7047:	Place of Payment COMM BRANCH, BHOPAL
7048:	e-Bank Guarantee to be held in Demat Form(Y/N) N
20Z:	Transaction Reference Number NON-REGULAR



मध्य प्रदेश MADHYA PRADESH

CU 953722

UNDERTAKING

Beempow Energy Private Limited, 8th Floor, DLF Square, Jacaranda Magr, DLF Phase 2, Gurugram, Haryana (122002)

Sub:- Underground cable pipeline Request for granting permission to lay underground cable pipeline 1(one) locations in the state of Madhya Pradesh:

NH-752B (DAG to SUSNER) at Km 35.915 LHS

Undertaking (10.1): Beempow Energy Private Limited, hereby undertake the following conditions under the clause no: 10 of checklist of MoRT&H Circular No: RW/NH-33044/29/2015/S&R(R) dated 22/11/2016

Beempow Energy Private Limited, hereby undertake to seal the both ends of casing pipe, so that it does not act as drainage pipe.

Undertaking (10.2): Beempow Energy Private Limited, hereby Undertake the following conditions under the clause no: 10 of checklist of MoRT&H Circular No: RW/NH-33044/29/2015/S&R(R) dated 22.11.2016

100 RS. STAMP ENCLOSED

Beempow Energy Private Limited, undertake to pay security deposit, as intimated by the project Director in the form of Bank guarantee before execution of the work. And renew the same whenever it is required by NHAI.

Undertaking (10.3): Beempow Energy Private Limited, hereby undertake the following conditions under the clause no: 10 of checklist of MoRT&H Circular No: RW/NH-31044/29/2015/S&R(R) dated 22 112016

We declare that during the execution of work, we will be abiding following additional conditions:

Ministry Guidelines dated 19.11.1976 and 17 11.2000 shall be strictly followed.

10.3.1 **Beempow Energy Private Limited** shall ensure that there is no traffic disruption during the execution of work.

Beempow Energy Private Limited, shall be responsible in case of any damages due to leakage of pipeline, if any


Undertaking (10.4):): Beempow Energy Private Limited hereby undertake the following conditions under the clause no:10 of checklist of MoRT&H Circular No: 33044/29/2015/S&R(R).dated 22.11.2016

Beempow Energy Private Limited, declares that if National Highway Authority considers it necessary in future to remove the cable pipeline for any work or repair of the road, it will be carried out as desired by the National Highway authority at the cost of Shri **Beempow Energy Private Limited**, Within reasonable time that is not exceeding 60days of the information given as per the instruction of the government of India, Ministry of Surface Transport.

Undertaking (10.5): Beempow Energy Private Limited, hereby undertake the following conditions under the clause no: 33044/29/2015/S&R(R).dated 22.11.2016 10 of checklist of MoRT&H Circular No: RW/NH- 33044/29/2015/S&R(R).dated 22.11.2016.

Beempow Energy Private Limited, undertake to relocate service Road/Approach Road/ Utilities at its own cost notwithstanding the permission granted within such time as will be stipulated by NHAI for further six lanning or any other development.

Korik

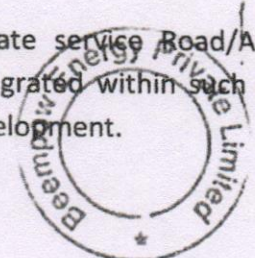

100 RS. STAMP ENCLOSED

Undertaking (10.6): Beempow Energy Private Limited, hereby undertake the following conditions under the clause no: 10 of checklist of MoRT&H Circular No: RW/NH-33044/29/2015/S&R(R) dated 22.11.2016

M.P. Beempow Energy Private Limited, declares that during execution of work, id any accident or mishap occurred due to the fault of **Beempow Energy Private Limited**, In such case **Beempow Energy Private Limited**, be liable to pay compensation to the concerned, and during executing of the work the damage caused to the road if any, will be repaired by **Beempow Energy Private Limited**,

Undertaking (10.7): Beempow Energy Private Limited, hereby undertake the following conditions under the clause no: 10 of checklist of MoRT&H Circular No: RW/NH-33044/29/2015/S&R(R).dated 22.11.2016

We declare that during the execution of work, we will be abiding following additional conditions :

Ministry Guidelines dated 19.11.1976 and 17.11.2000 shall be strictly followed.

10.7.1 Shoulders will not be damaged as well and in case of non-availability of space, only trenchless technology shall be used.


M.P. Beempow Energy Private Limited, shall be responsible in case of any damages. of cable pipeline, if any. Que 16

Undertaking (10.8): Beempow Energy Private Limited, hereby undertake the following conditions under the clause no: 10 of checklist of MoRT&H Circular No: RW/NH-33044/29/2015/S&R(R) dated 22.11.2016

Beempow Energy Private Limited, undertake to pay all the claims raised by the NHAI or its concessionaire.

Undertaking (10.9): Beempow Energy Private Limited, hereby undertake the following conditions under the clause no: 10 of checklist of MoRT&H Circular No: RW/NH-33044/29/2015/S&R(R) dated 22.11.2016

Korik

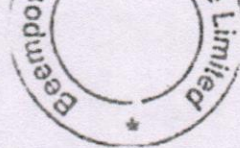A circular stamp with the text "Beempow Energy Private Limited" around the perimeter and a small star at the bottom center.

Beempow Energy Private Limited, will obtain Prior approval of the NHAI before undertaking any work, if installation, shifting or repairs, or alteration to the showing underground cable pipeline located in the national highway rights-of-way.

Undertaking (10.10): BEEMPOW ENERGY PRIVATE LIMITED, hereby undertake the following conditions under the clause no: 10 of checklist of MORTH Circular No: RW/NH-33044/29/2015/S&R(R) Dated 22.11.2016.

BEEMPOW ENERGY PRIVATE LIMITED, will bear the expenditure, if any, incurred by NHAI for repairing any damage caused to the national highways by the laying, maintenance or shifting of the cable pipeline.

Undertaking(10.11): BEEMPOW ENERGY PRIVATE LIMITED, hereby undertake the following conditions under the clause no: 10 of checklist of MoRT&H Circular No: RW/NH-33044/29/2015/S&R(R).dated 22.11.2016.


Beempow Energy Private Limited, declares that if national Highway Authority considers it necessary in future to remove the structure for any work or repair to the road, it will be carried out as desired by the National highway authority at the cost of **Beempow Energy Private Limited**, within reasonable time that is not exceeding 60 days of the information given as per the instruction of the government of India, Ministry of Surface Transport.

Undertaking(10.12): BEEMPOW ENERGY PRIVATE LIMITED, hereby undertake the following conditions under the clause no: 10 of checklist of MoRT&H Circular No: RW/NH-33044/29/2015/S&R(R) dated 22.11.2016

1. This is to certify that laying of underground cable pipeline will not have any deleterious effects on any of the bridge components and roadway safety for traffic.

2. for 6-lanning " **BEEMPOW ENERGY PRIVATE LIMITED**, do undertake that **BEEMPOW ENERGY PRIVATE LIMITED**, will relocate service road/approach road /utilities at my own cost Notwithstanding the permission granted within such time as will be stipulated by NHAI" for future six- lanning or another development".

Korik

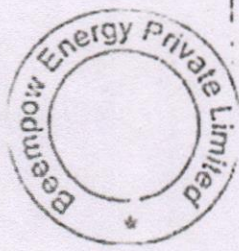

Undertaking : **BEEMPOW ENERGY PRIVATE LIMITED**, hereby undertake the following conditions under the clause no: 10 of checklist of MoRT&H Circular No: RW/NH-3304 /29/2915/S&R(R) dated 22.11.2016

This is to certify that in view of six lanning or any other development, the casing pipe will be extended toon either side from the canter line of NH, accordingly.....on either side from the canter line of NH.

Undertaking (10.14): BEEMPOW ENERGY PRIVATE LIMITED, declares that during the execution of work, we will be abiding following conditions:

1. **BEEMPOW ENERGY PRIVATE LIMITED**, will lay the pipeline by Boring method (HDD method) and pipeline will be at depth to 2 meter from the ground level.
2. Offset.....on either side.
3. **BEEMPOW ENERGY PRIVATE LIMITED**, will inform NHA1 concessionaire before execution of the work.
4. All safety measures will be ensured by **BEEMPOW ENERGY PRIVATE LIMITED**, as per the regulations applicable from relevant departments.
5. Laying of underground cable pipeline will not interfere with proposed 6 lanning project work.

Undertaking: **BEEMPOW ENERGY PRIVATE LIMITED**, Undertake for obtaining the various safety clearances before start of work from the representative authorities such as directorate of Electricity and any other statutory clearances applicable, and shall be submitted to Highway Administration.

Authorized Signatory

Korik

