


<p>भारत सरकार सड़क परिवहन एवं राजमार्ग मन्त्रालय</p>		<p>Telephone: 0771 - 2436637, Telefax: 0771- 2436637</p>
<p>क्षेत्रीय कार्यालय एन.एच. कैम्पस, पेंशन बाड़ा रायपुर, छत्तीसगढ़ - 492 001</p>		<p>Government of India Ministry of Road Transport & Highways Office of the Regional Officer, NH Campus, Pension Bada, Raipur, Chhattisgarh - 492 001</p>
<p>RO/CG/OFC/Airtel/NH-45/Km.0-22.4/2020/59/ 932 Dated 27.01.2021</p>		

Invitation of public comments

Sub: Proposal for grant of permission for laying optical fiber cable on NH-45 (Ext) at Ratanpur-Bodla Road from Ratanpur Km.0+00 to Darsagar 22+400 total section RoW applied for length of 22+400 Kms, in the State- Chhattisgarh - Reg.


The Executive Engineer (NH), PWD, NH Division, Bilaspur vide letter No. 3572/तक/20-21 बिलासपुर, दिनांक 23.12.2020 has forwarded therewith a proposal in this office for permission to lay Optical Fiber Cable at the locations as mentioned in the above subject.

2. As per Ministry's Circular No. RW/NH-33044/29/2015/S&R(R) dated 22.11.2016, the Highway Administration will make available the proposal seeking permission for utility services for public comments for 30 days on ground of public interest.

3. In view of the above, the comments of public are invited on captioned proposal and the same should reach to below mentioned address/Email ID till 30 days from the date of publication on website beyond which no comments will be considered.


The Regional Officer,
Regional Office, M/oRT&H
NH Campus, Pension Bada,
Raipur, Chhattisgarh - 492 001
Email Id: romorthraipur@gmail.com

4. This is issues with the approval of Highway Administration-cum-Regional Officer, MoRT&H, Raipur.


(Sajal Jain),
Asstt. Executive Engineer
For Regional Officer

Copy to:-

- Senior Technical Director, NIC, Transport Bhawan, New Delhi - 110001 for uploading on Ministry's website.
- The Chief Engineer (NH), PWD, Pension Bada, Raipur.
- The Executive Engineer (NH), NH Division, PWD, Bilaspur.
- The Telesonic Network Ltd., 3rd Floor, Metro Towers Near Vijay Nagar Square, Scheme No.54, Indore (M.P.) - 452010.

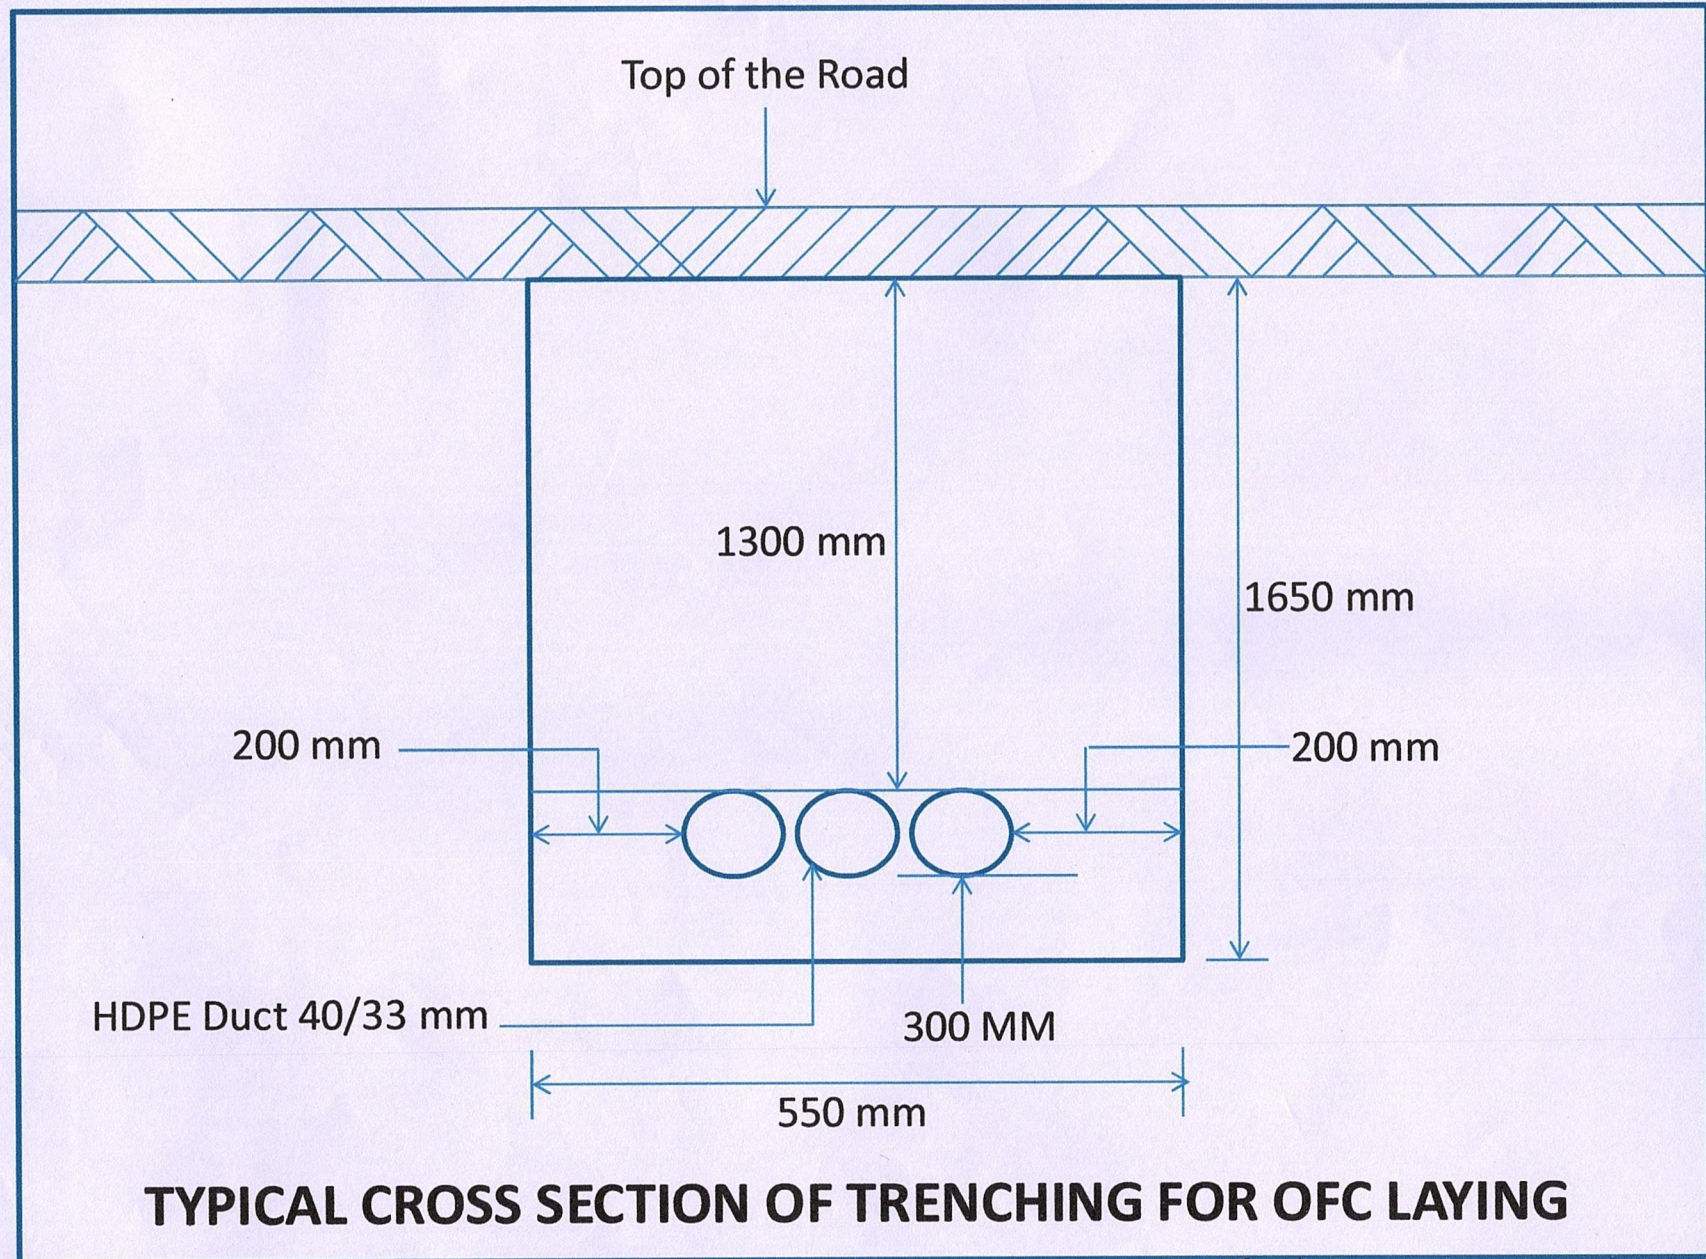


Handwritten signature
Sub Divisional Officer

Sub Divisional Officer
H. Sub Dn. P.W.D.,
Bilaspur (C.G.)

Handwritten signature
Executive Engineer
P.W.D. N.H. Division
Bilaspur (C.G.)

**LINE DIAGRAM FROM NH-45(Extn.), Ratanpur TO Darsagar, CH: KM/s 0.00 TO 22.4 KM/s
(CABLE LAYING BY TELESONIC NETWORKLTD.)**

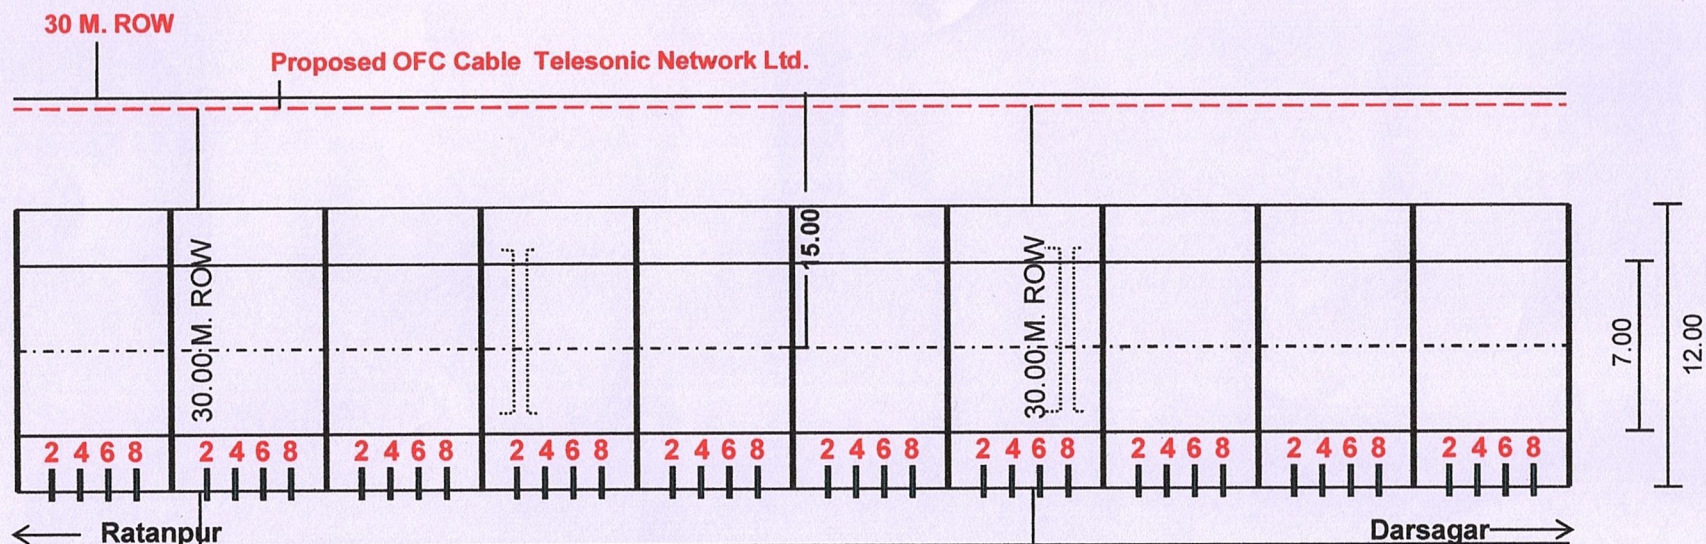

BSNL Ghansipur										
KM	1	2	3	4	5	6	7	8	9	10

DETAILS OF CROSS DRAINAGE

HP CULVERT

SLAB CULVERT

MINOR BRIDGE

MAJOR BRIDGE

ROB

Railway Crossing

Telesonic Network LIMITED
3rd Floor, Metro Tower, Near Vijay Nagar
Square Scheme No-54, Indore

NOTE ALL DIMENSION IN M.

NOT TO SCALE


For, Telesonic Network. Ltd;

Authorized Signatory

Sub Divisional Officer
N. H. Sub. D. P.W.D.,
Bilaspur (C. G.)


Executive Engineer
P.W.D. N.H. Division
Bilaspur (C.G.)

**LINE DIAGRAM FROM NH-45(Extn.), Ratanpur TO Darsagar, CH: KM/s 0.00 TO 22.4 KM/s
(CABLE LAYING BY TELESONIC NETWORKLTD.)**

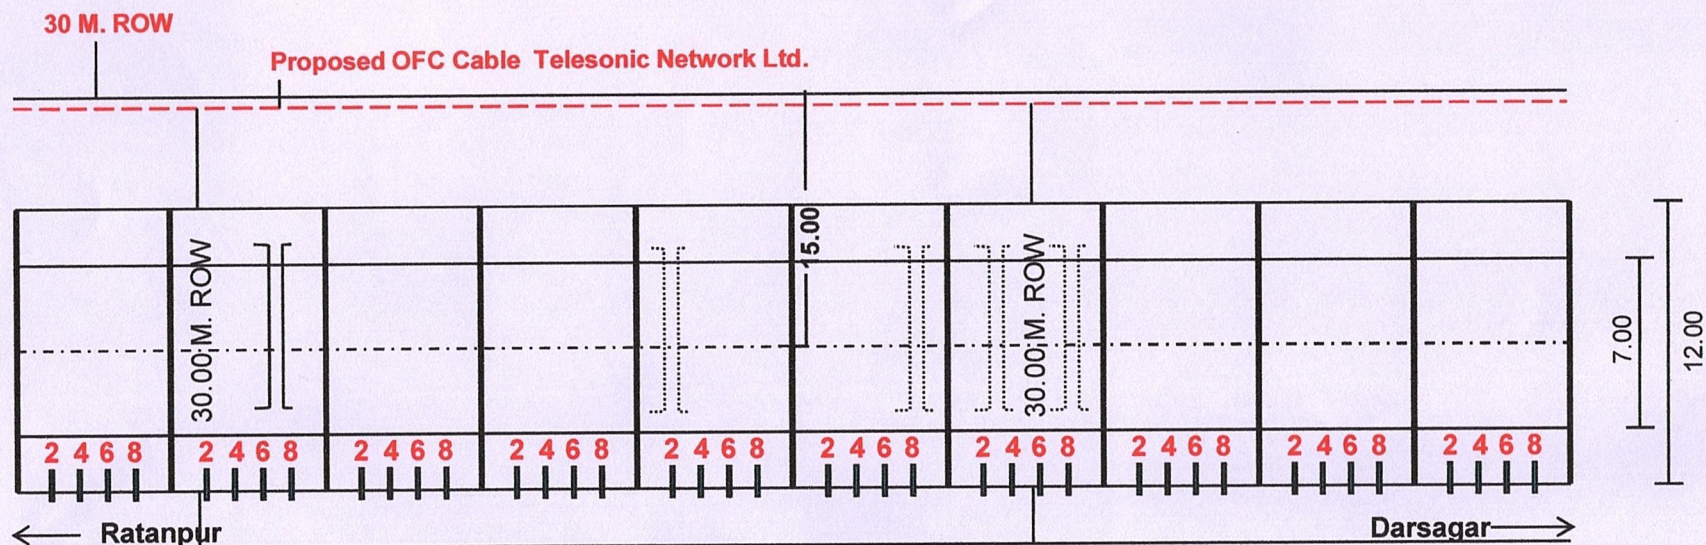

BSNL Chapora										
KM	11	12	13	14	15	16	17	18	19	20

DETAILS OF CROSS DRAINAGE

- | | | |
|------------------|---|---|
| HP CULVERT |] | [|
| SLAB CULVERT |] | [|
| MINOR BRIDGE |] | [|
| MAJOR BRIDGE |] | [|
| ROB |] | [|
| Railway Crossing |  | |

Telesonic Network LIMITED
3rd Floor, Metro Tower, Near Vijay Nagar
Square Scheme No-54, Indore


**NOTE ALL DIMENSION IN M.
NOT TO SCALE**
For, Telesonic Network. Ltd;

Authorized Signatory

Sub Divisional Officer
N. H. Sub Dr P.W.D.
Bilaspur (C. G.)

Executive Engineer
P.W.D. N.H. Division
Bilaspur (C.G.)

LINE DIAGRAM FROM NH-45(Extn.), Ratanpur TO Darsagar, CH: KM/s 0.00 TO 22.4 KM/s
(CABLE LAYING BY TELESONIC NETWORK LTD.)

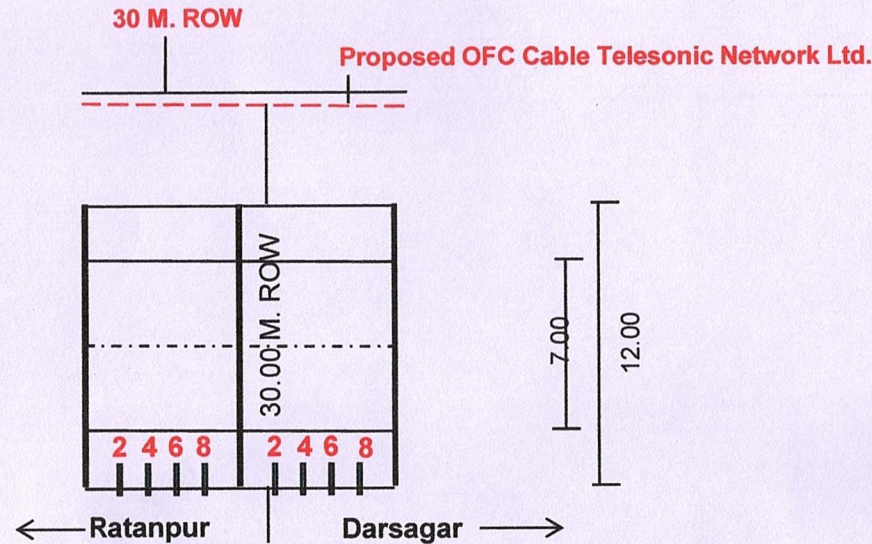

BSNL Majhwani

KM	21	22
----	----	----

DETAILS OF CROSS DRAINAGE

HP CULVERT	[]
SLAB CULVERT	[]
MINOR BRIDGE	[]
MAJOR BRIDGE	[]
ROB	[]
Railway Crossing	[]

Telesonic Network LIMITED
 3rd Floor, Metro Tower, Near Vijay Nagar
 Square Scheme No-54, Indore

NOTE ALL DIMENSION IN M.
NOT TO SCALE
 For, Telesonic Network. Ltd;

Authorized Signatory

[Signature]
 Divisional Officer
 N.H. Section W.D.,
 P.W.D. (C.G.)

[Signature]
 Executive Engineer
 P.W.D. N.H. Division
 Bilaspur (C.G.)

[Signature]
 Sub Eng