


भारत सरकार सड़क परिवहन एवं राजमार्ग मन्त्रालय		Telephone: 0771 - 2436637, Telefax: 0771- 2436637
क्षेत्रीय कार्यालय एन.एच. कैम्पस, पेंशन बाड़ा रायपुर, छत्तीसगढ़ - 492 001		Government of India Ministry of Road Transport & Highways Office of the Regional Officer, NH Campus, Pension Bada, Raipur, Chhattisgarh - 492 001
RO/CG/NH-06/Pipeline/Ch.283+370/19-20/43/993		Dated 10.01.2020

Invitation of public comments

Sub: Proposal for NOC for the pipeline carrying sewage to the sewage treatment plant under AMRUT Mission crossing through NH-30 from Km.283+370, Section of Nagpur to Howrah Road, near Kumhari bridge, Raipur in the State of Chhattisgarh.

The CE (NH), PWD, Raipur letter No. 2233/कार्य/मु.अ./रा.रा./ रायपुर, दिनांक 04/11/2019 forwarded therewith a proposal in this office for accommodating/laying of drinking water pipe line utility services by the Nodal Officer, Amrut Mission, Municipal Corporation Raipur vide letter No. NH: 1342A/AMRUT/RMC/2019-20 Raipur dated 21.08.2019 i.e. the applicant on above mentioned subject.

2. As per Ministry's Circular No. RW/NH-33023/29/2015/S&R(R) dated 22.11.2016, the Highway Administration will make available the proposal seeking permission for utility services for public comments for 30 days on ground of public interest.

3. In view of the above, the comments of public are invited on captioned proposal and the same should reach to below mentioned address/Email ID till 30 days from the date of uploading which no comments will be considered.

The Regional Officer,
Regional Office, M/oRT&H
NH Campus, Pension Bada,
Raipur, Chhattisgarh - 492 001

Email Id: eloraipur@rediffmail.com, romorthraipur@gmail.com

4. This is issued with the approval of Highway Administration-cum-Regional Officer, MoRT&H, Raipur.


(Shreya Pipri),

Asstt. Executive Engineer
For Regional Officer

Copy to:-


- Senior Technical Director, NIC, Transport Bhawan, New Delhi - 110001 for uploading on Ministry's website.
- The Chief Engineer (NH), PWD, Pension Bada, Raipur (C.G).
- The Executive Engineer (NH), PWD, NH Division, Raipur (C.G).
- The Nodal Officer, Amrut Mission, O/o the Municipal Corporation Raipur, Head Office, Near Gandhi Chowk, Raipur (C.G).

Form-A

Form for inviting public comments on the application for relaxation in the guidelines/norms for access permission to fuel stations, private properties, rest areas complexes and other such facilities along National Highways

The comments by the general public needs to be given within 60 days of uploading the online application for comments.


<u>Sl. No.</u>	<u>Item</u>	<u>Details</u>
1.	Name of the person who is desiring to give comments	
2.	Address of the person	
3.	Details of the application for access permission against which comments are being given (name of applicant and other details like site address etc.)	
	a) Application No.	
	b) Name of Applicant (who applied to access permission)	
	c) Details of Application	
4.	Whether the specific permission, if given, shall cause any damage to Highways? If yes, please give details.	
5.	Whether specific permission, if given, shall adversely affect safety and convenience of the traffic on the Highways? If yes, please give the details.	
6.	Whether specific permission, if given, shall adversely affect hygiene or cause nuisance and pollution on the Highways? If yes, please give the details.	

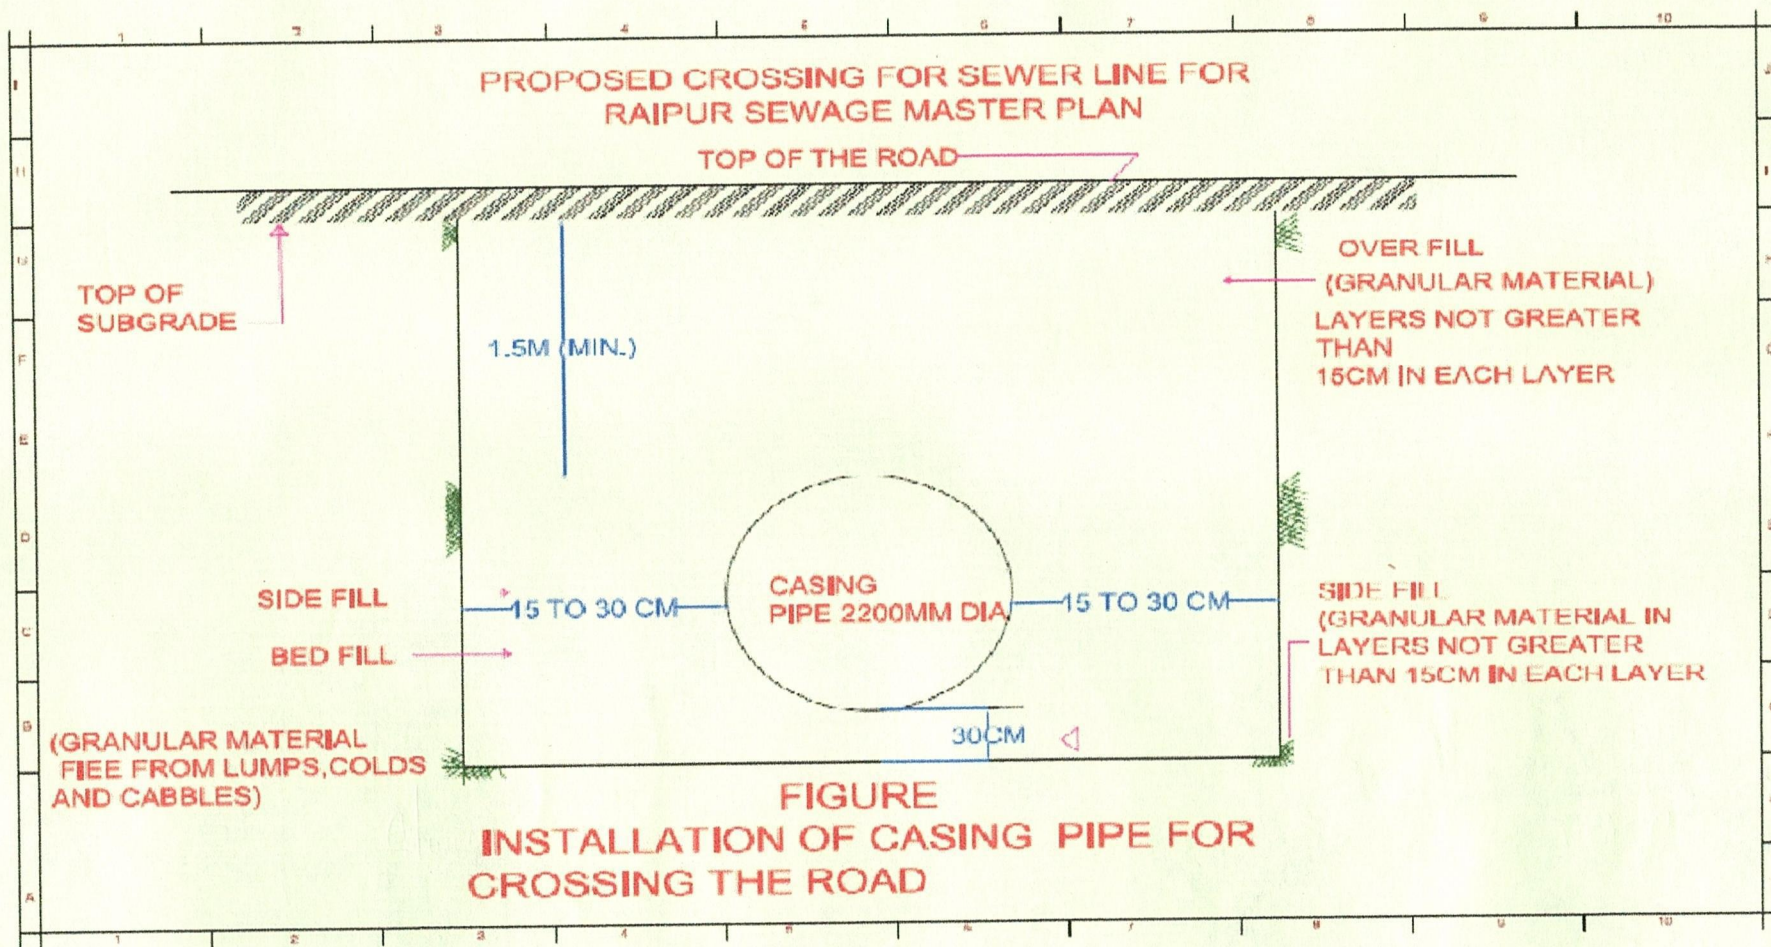

gshw...
Sub-Divisional Officer
N.H.(Project)Sub-Div.
P.W.D.,Raipur (C.G.)

naip
Executive Engineer
(Mission Amrut)
RMC Raipur (C.G.)

SKETCH SHOWING PROPOSED U/G PIPE LINE CROSSING THROUGH THE NATIONAL HIGHWAY NO.6 KHARUN RIVER

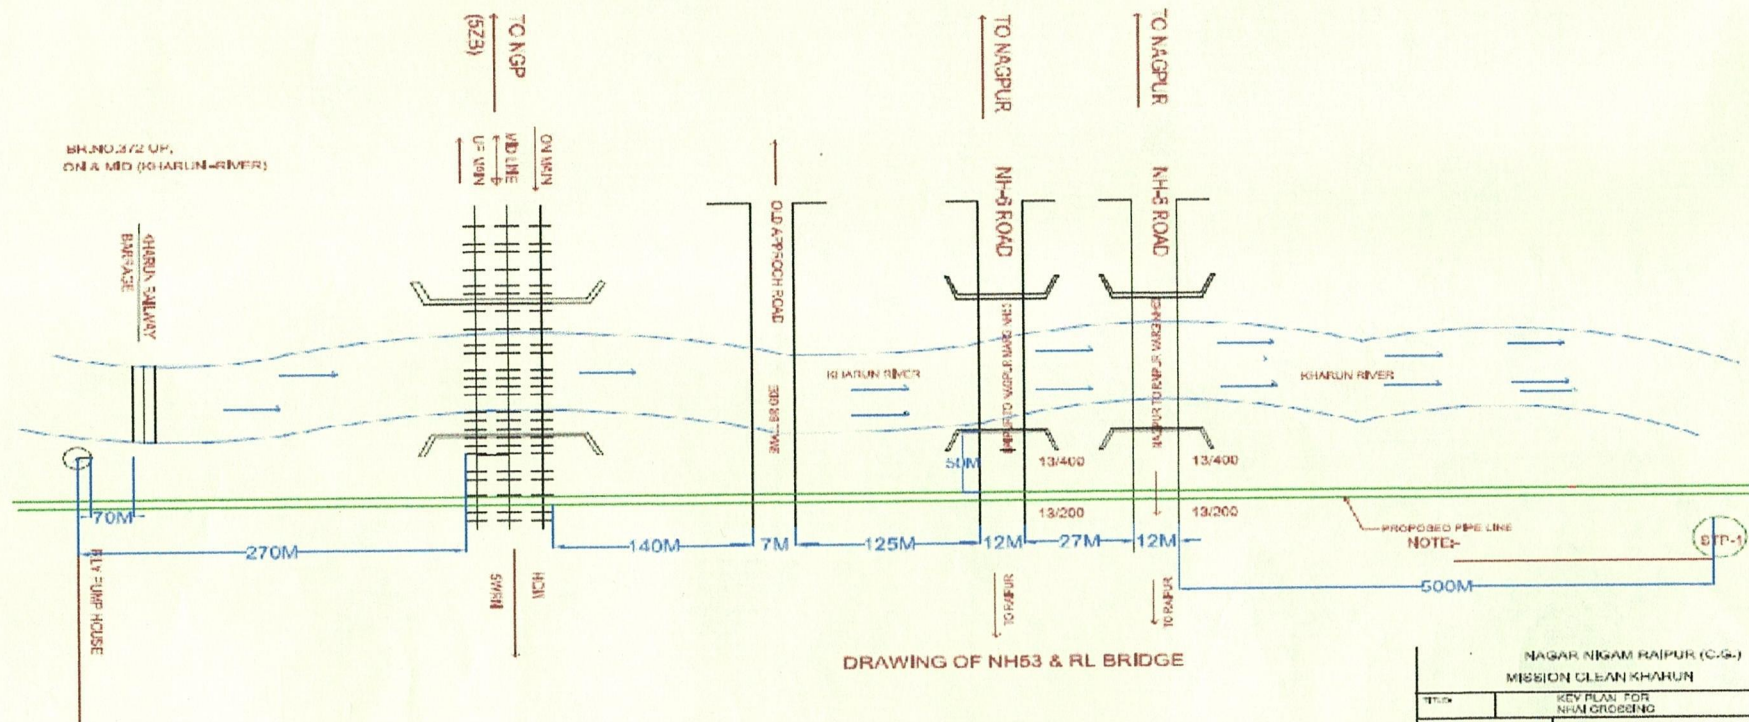


DRAWING OF NH53 & RL BRIDGE

NAGAR NIGAM RAIPUR (C.G.)	
MISSION CLEAN KHARUN	
REV PLAN FOR	REV PLAN FOR
NEW CROSSING	NEW CROSSING
SCALE: 1:500	EXECUTIVE ENGINEER

Sub-Divisional Officer
N.H.(Project)Sub-Div.
P.W.D.,Raipur (C.G.)

Executive Engineer
(Mission Amrut)
RMC Raipur (C.G.)

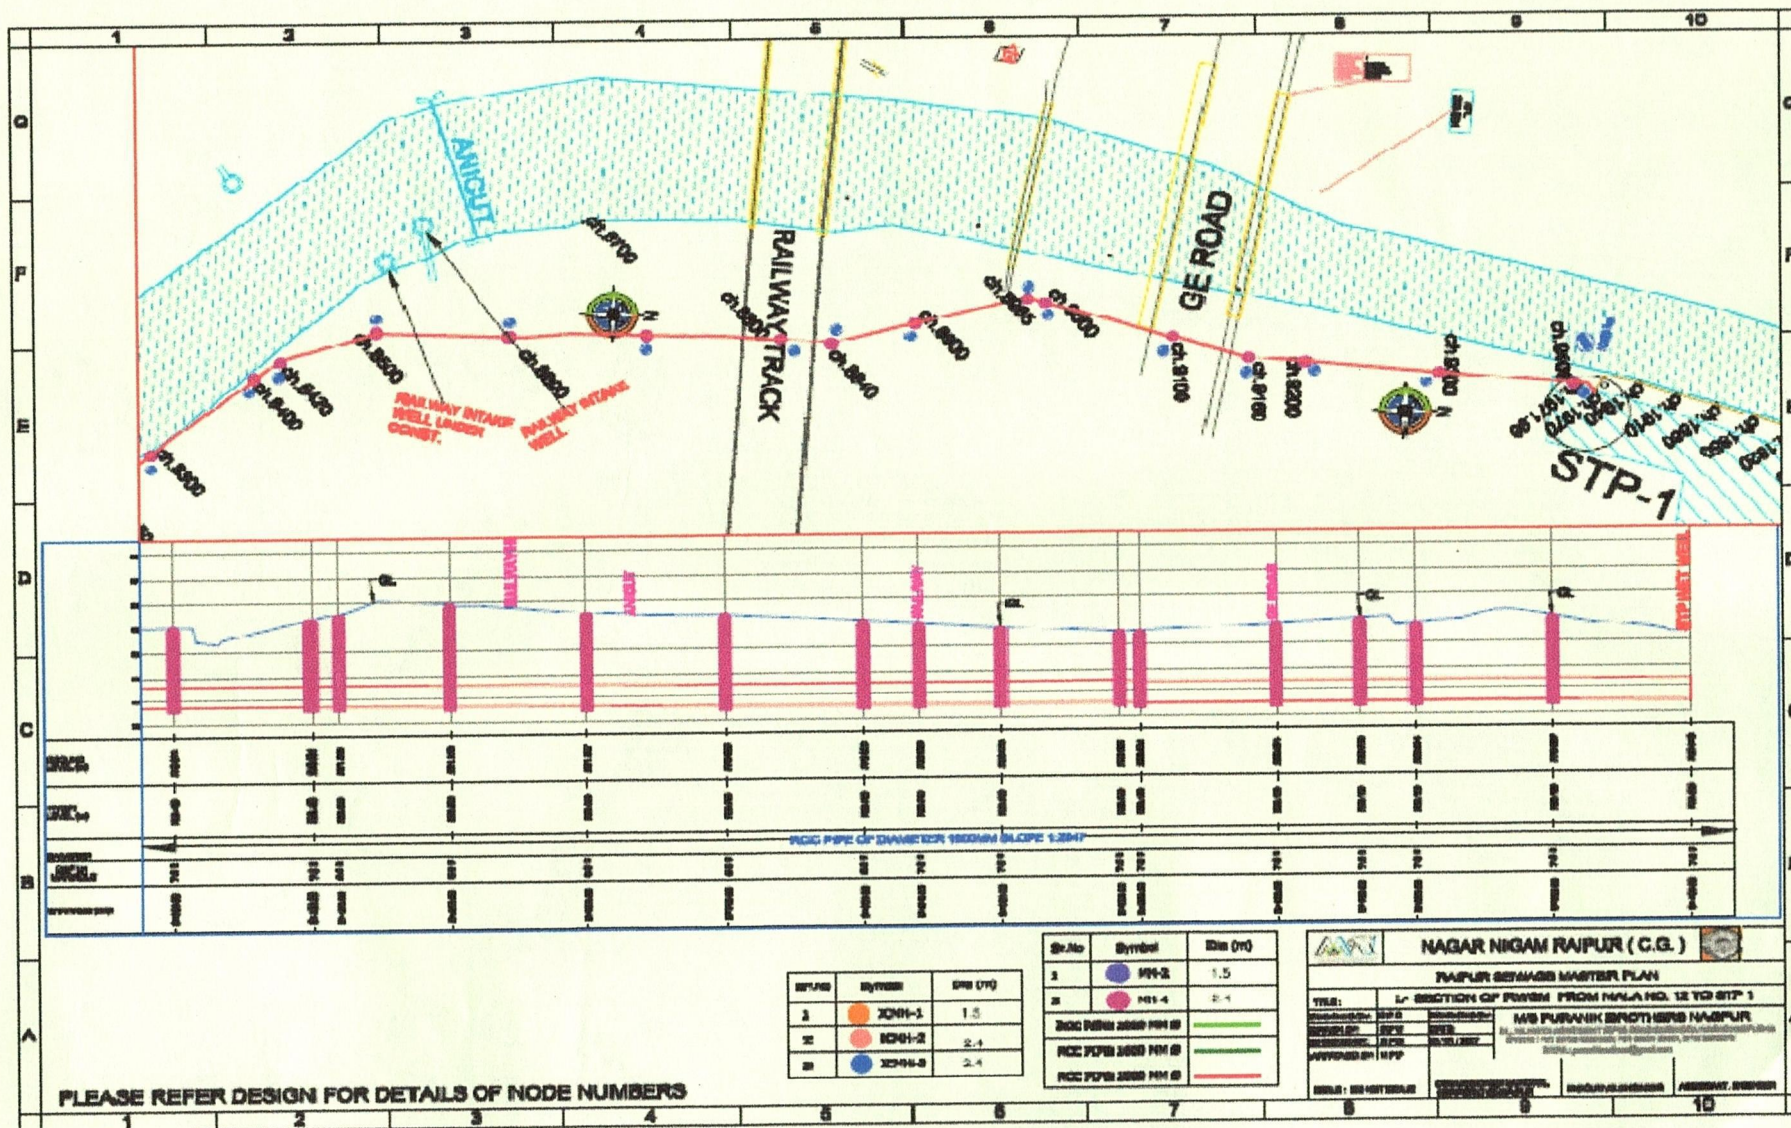

Chawd
 Sub-Divisional Officer
 N.H.(Project)Sub-Div.
 P.W.D.,Raipur (C.G.)

naif
 Executive Engineer
 (Mission Amrut)
 RMC Raipur (C.G.)