



No. RW/BNG/PER.CASES/BNG.DVN/2015 / 523
Government of India

Ministry of Road Transport & Highways
(Office of the Chief Engineer-Regional Officer, MoRTH, Bengaluru)
PWD Annexe Building, KR Circle, Bangalore-560 001

Email: robengaluru@gmail.com; Telephone: 080-22217457, 080-22105765 (F)

Dated: 02.07.2019

Notice Inviting Public Comments on laying of 220 KV underground electrical cable of 1200 sq.mm along NH - 275 (Bantwala - Bangalore section) from Km 342.144 (17.833) to 348.377 (11.033) for a length of 6233 m, on RHS by Open Trenching Method.

Reference: The Executive Engineer, NH Division, Bangalore letter No. EE/NHDB/AE-1/KPTCL/2018-19/3957-58, dated 30.03.2019.

The Executive Engineer, NH Division, Bangalore vide letter cited under reference above, has submitted a proposal seeking permission for laying of 220 KV underground electrical cable of 1200 sq.mm along NH - 275 (Bantwala - Bangalore section) from Km 342.144 (17.833) to 348.377 (11.033) for a length of 6233 m, on RHS by Open Trenching Method.


2. The proposal has been examined as per Ministry's Guidelines issued vide letter no.RW/NH-33044/29/2015/S&R(R) dated 22.11.2016 and is generally found to be in order. As per Para 4 of the said Guidelines, the proposal shall be put out in the public domain for 30 days seeking claims and objections (on grounds of public inconvenience, safety and general public interest).

In view of above, as per Para 4 of the Ministry's above said guidelines, public comments are invited on the above proposal making claims and raising objections (on grounds of public inconvenience, safety and general public interest) if any within 30 days, on public portal i.e., website of Ministry of Road Transport and Highways (morth.nic.in) in Form-A (copy enclosed) for "Accommodation of Public and Industrial Utility Services along and across National Highways".

Comment Inviting Authority

The Chief Engineer-Regional Officer
Ministry of Road Transport & Highways
PWD Annexe Building, GF, KR Circle, Bangalore-560 001
Email: robengaluru@gmail.com; Telephone: 080-22217457, 080-22105765 (F)

Enclosed: As above.


(S.Sadananda Babu)
Superintending Engineer
For Chief Engineer - Regional Officer

Copy to : (i) Senior Technical Director, NIC, Transport Bhawan, New Delhi- 110001 for uploading on Ministry's website.
(ii) The Executive Engineer, NH Division, Bengaluru for information.
(iii) The Chief Engineer, O/o the Chief Engineer, Electricity, Transmission Zone, KPTCL, Ananda Rao Circle, Bangalore - 560009 for information.

(S.Sadananda Babu)
Superintending Engineer
For Chief Engineer - Regional Officer

FORM-A

Form for seeking claims and objections (on grounds of public inconvenience, safety and general public interest) on the application for Accommodation of Public and Industrial Utility Services along and across National Highways

Subject: Laying of 220 KV underground electrical cable of 1200 sqmm along NH - 275 (Bantwala - Bangalore section) from Km 342.144 (17.833) to 348.377 (11.033) for a length of 6233 m, on RHS by Open Trenching Method.

The claims and objections (on grounds of public inconvenience, safety and general public interest) by the general public needs to be given within 30 days of uploading the online application for comments

Sl. No	Item	Details
1	Name of the person who is desiring to give claims and objections (on grounds of public inconvenience, safety and general public interest)	
2	Address of the person	
3	Details of the application for Accommodation of Public and Industrial Utility Services along and across National Highways against which claims and objections are being given (name of applicant and other details like site address etc.)	
	a) Application No.	
	b) Name of applicant (who applied to Accommodation of Public and Industrial Utility Services along and across National Highways)	
	c) Details of Application	
4	The claims and objections (on grounds of public inconvenience, safety and general public interest)	

ಕಾರ್ಯನಿರ್ವಾಹಕ ಅಭಿಯಂತರರವರ
ಕಛೇರಿ ರಾಷ್ಟ್ರೀಯ ಹೆದ್ದಾರಿ ವಿಭಾಗ,
ಬೆಂಗಳೂರು.
e-mail- executive_engi@yahoo.com



ಕರ್ನಾಟಕ ಸರ್ಕಾರ

Office of the Executive Engineer
National Highways Division, ,
No.13/4 , 4th Floor CFC
Building Nrupathunga Road
Bangalore -560001
Ph No -080-22211207

No.EE / NHDB/AE-1/KPTCL/2018-19/ 3957-58

Date- 30-03-19

To,

The Superintending Engineer (RO),
MoRT&H, K.R.Circle,
Bengaluru.

Pl. examine
a ptep 12/4/19
SE

Sir,

Sub: -Issue of permission for laying 220KV-1200 Sq.mm underground
Electrical cable along the National Highway on NH-275
(Bantwala-Bangalore section) from KM 11.033 (348.377) to
Km.17.833 (342.144) on LHS by open Trenching Method -reg

Ref:1. Letter no.5659-61 dated:19.12.2018 from Executive Engineer, Ele.,
BMWSD. KPTCL, A.R.Circle, Bangalore

2.Executive Engineer(Ele), Bangalore Major works (S) Division
KPTCL, A.R.Circle, Bangalore letter no.717 dated:4.02.2019

3. This office letter no.3385-86 dated:19.02.2019

4. EE (Ele), BMWSD Division, Bengaluru letter no.6646-47
dated:20.02.2019

5.EEE/BMWSD/AEE-5/Kumbalagodu/18-19/7283 dated:19.03.2019

With reference to above subject, the proposal to Issue of permission for
laying 220KV underground Electrical cable of 1200 Sq.mm along the National
Highway NH-275 (Bantwala-Bangalore section) from KM 11.033 (new ch.348.377) to
Km.17.833 (Km.342.144) on LHS by open Trenching Method for a length of 6.80 Km
received along with check list, drawings with ROW marking by the Executive
Engineer (Ele), Bangalore Major works (S) Division, Bangalore in this office vide
letter under ref (2).

The land rent is calculated for the length of about 6.80 KM by considering
the guidance values of obtained land from the competent authority which is
amounting to Rs.23,24,736.00 per annum. Performance security in the form of Bank
Guarantee of Rs.15,58,250.00 at the rate Rs.250/Rmt.

In line of the above, the Executive Engineer (Ele), Bangalore Major works (S)
Division KPTCL, A.R.Circle, Bangalore vide letter under ref (5) above has furnished the
Bank Guarantee for an amount of Rs.15,58,250.00 with a validity from 12.03.2019 to
31.03.2020 in the name of Executive Engineer, National Highway Division, Bengaluru

2/4/19
examine &
copy 2 copies

along with Demand Draft of Rs. 50.00 Lakhs towards restoration charges. And agreed to deposit the necessary fees through Bharath Kosh vide letter at ref (4). once the intimation for the same is received.

Hence, the proposal for laying 220KV-1200 Sq.mm underground Electrical cable along the National Highway on NH-275 (Bantwala-Bangalore section) from KM 11.033 to Km.17.833 on LHS by open Trenching Method is here with submitted for obtaining concurrence from the competent Authority.


Yours faithfully,

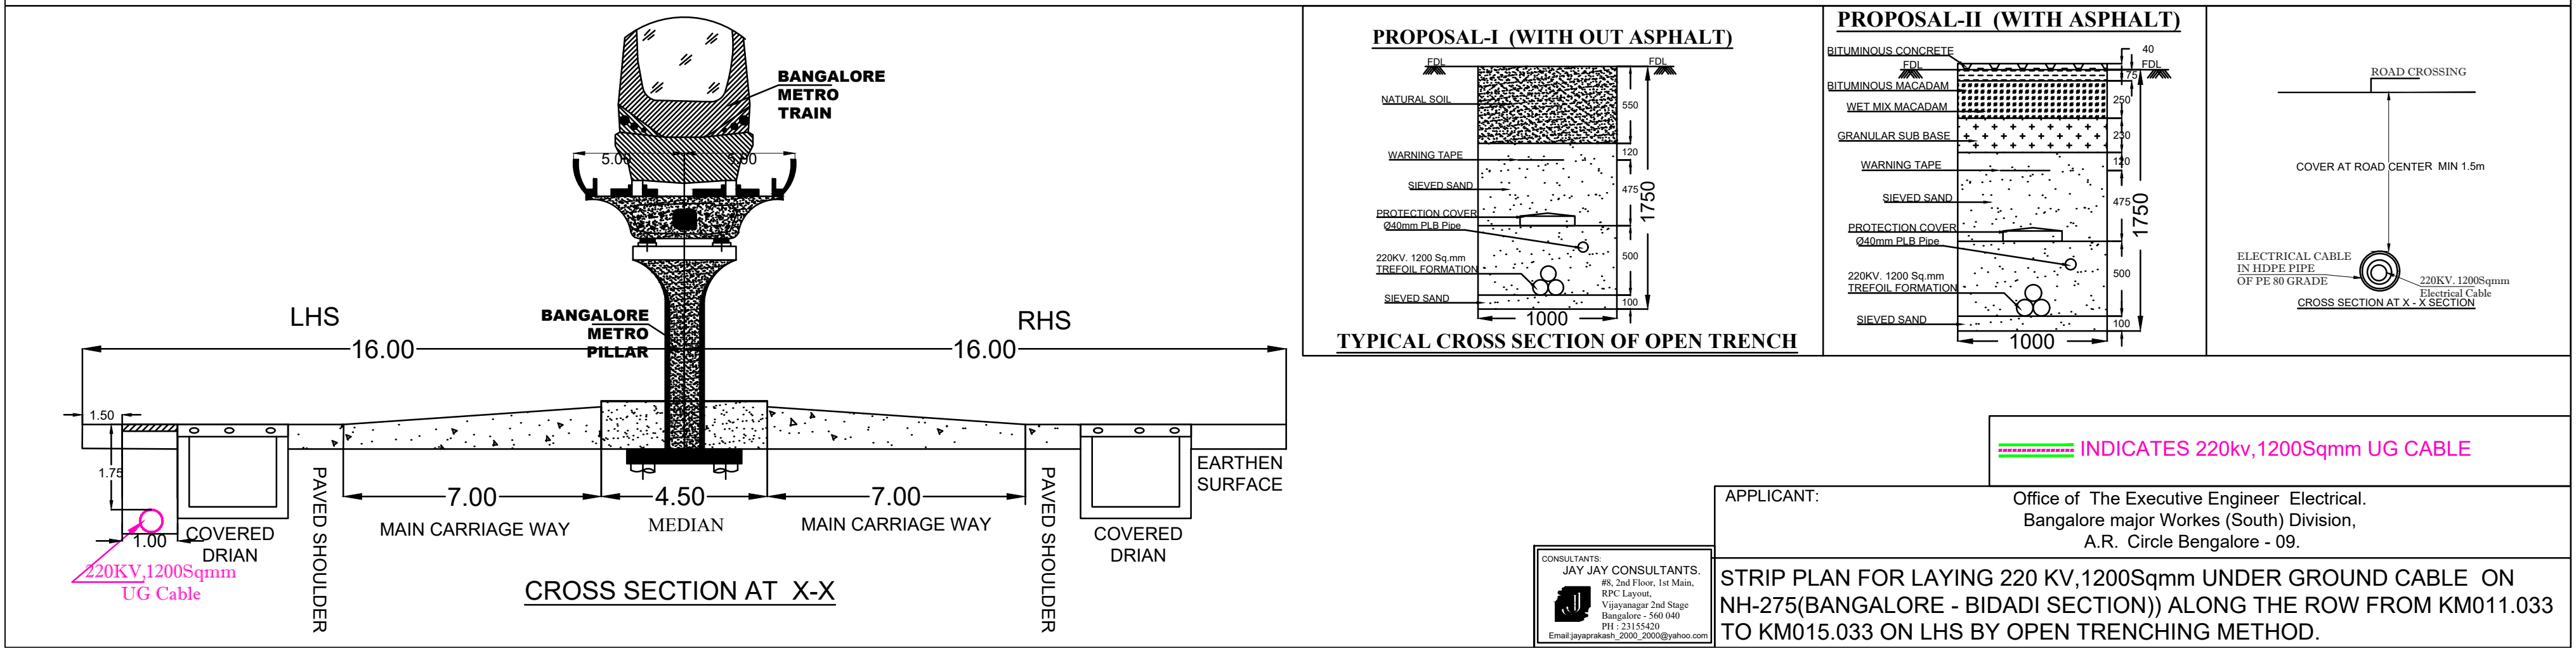
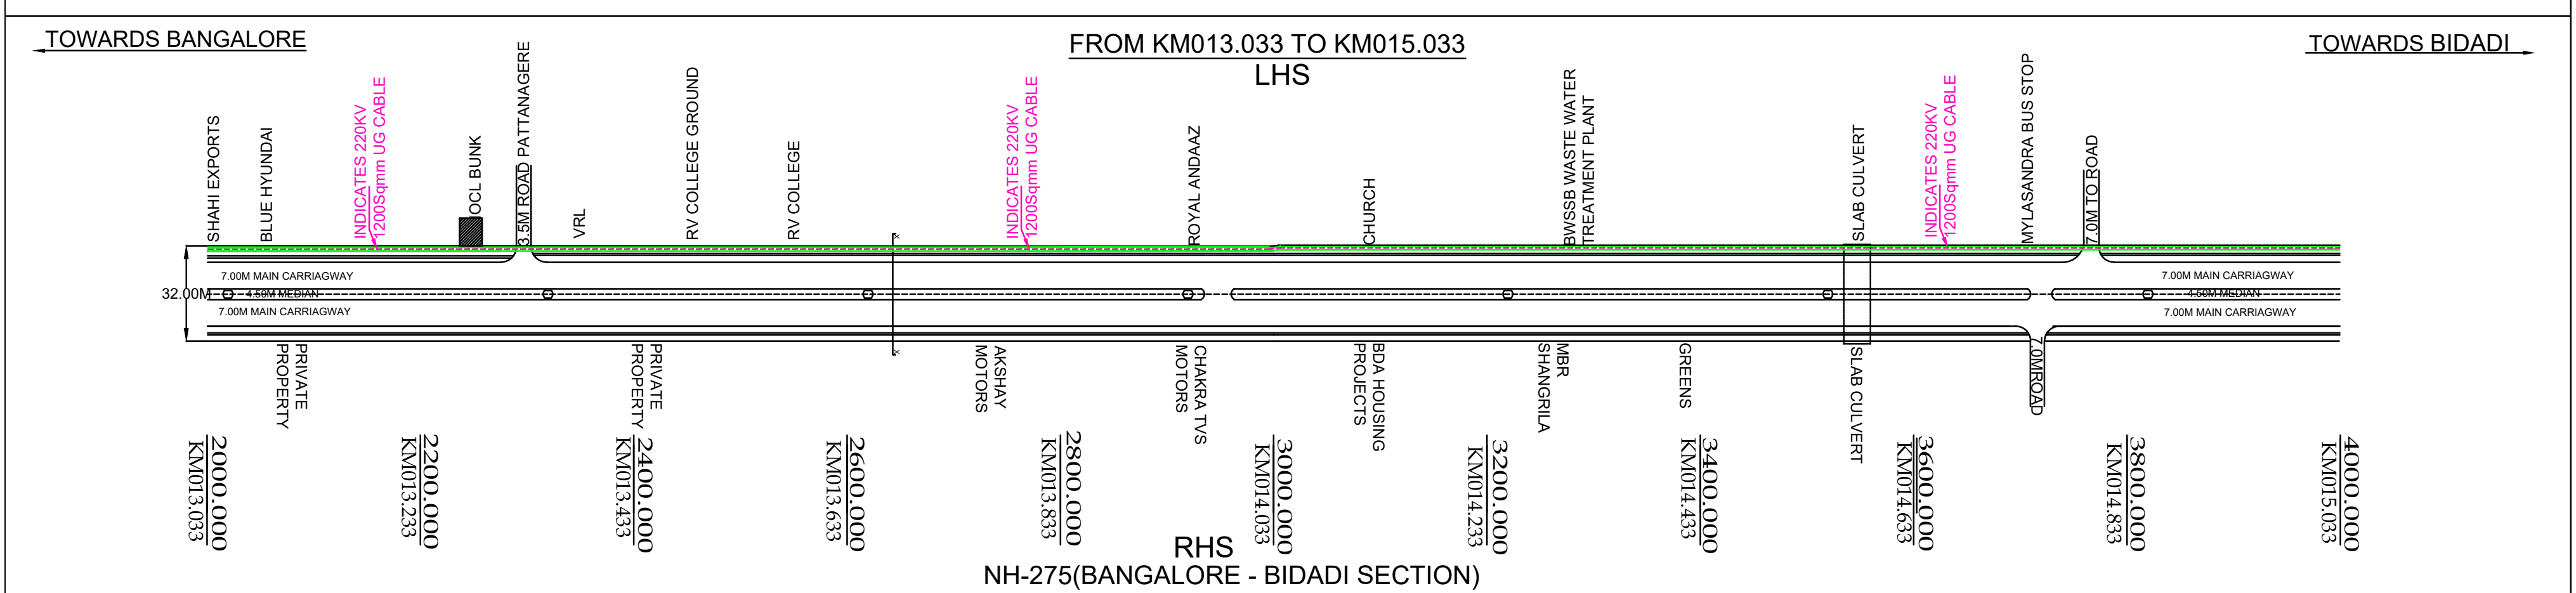
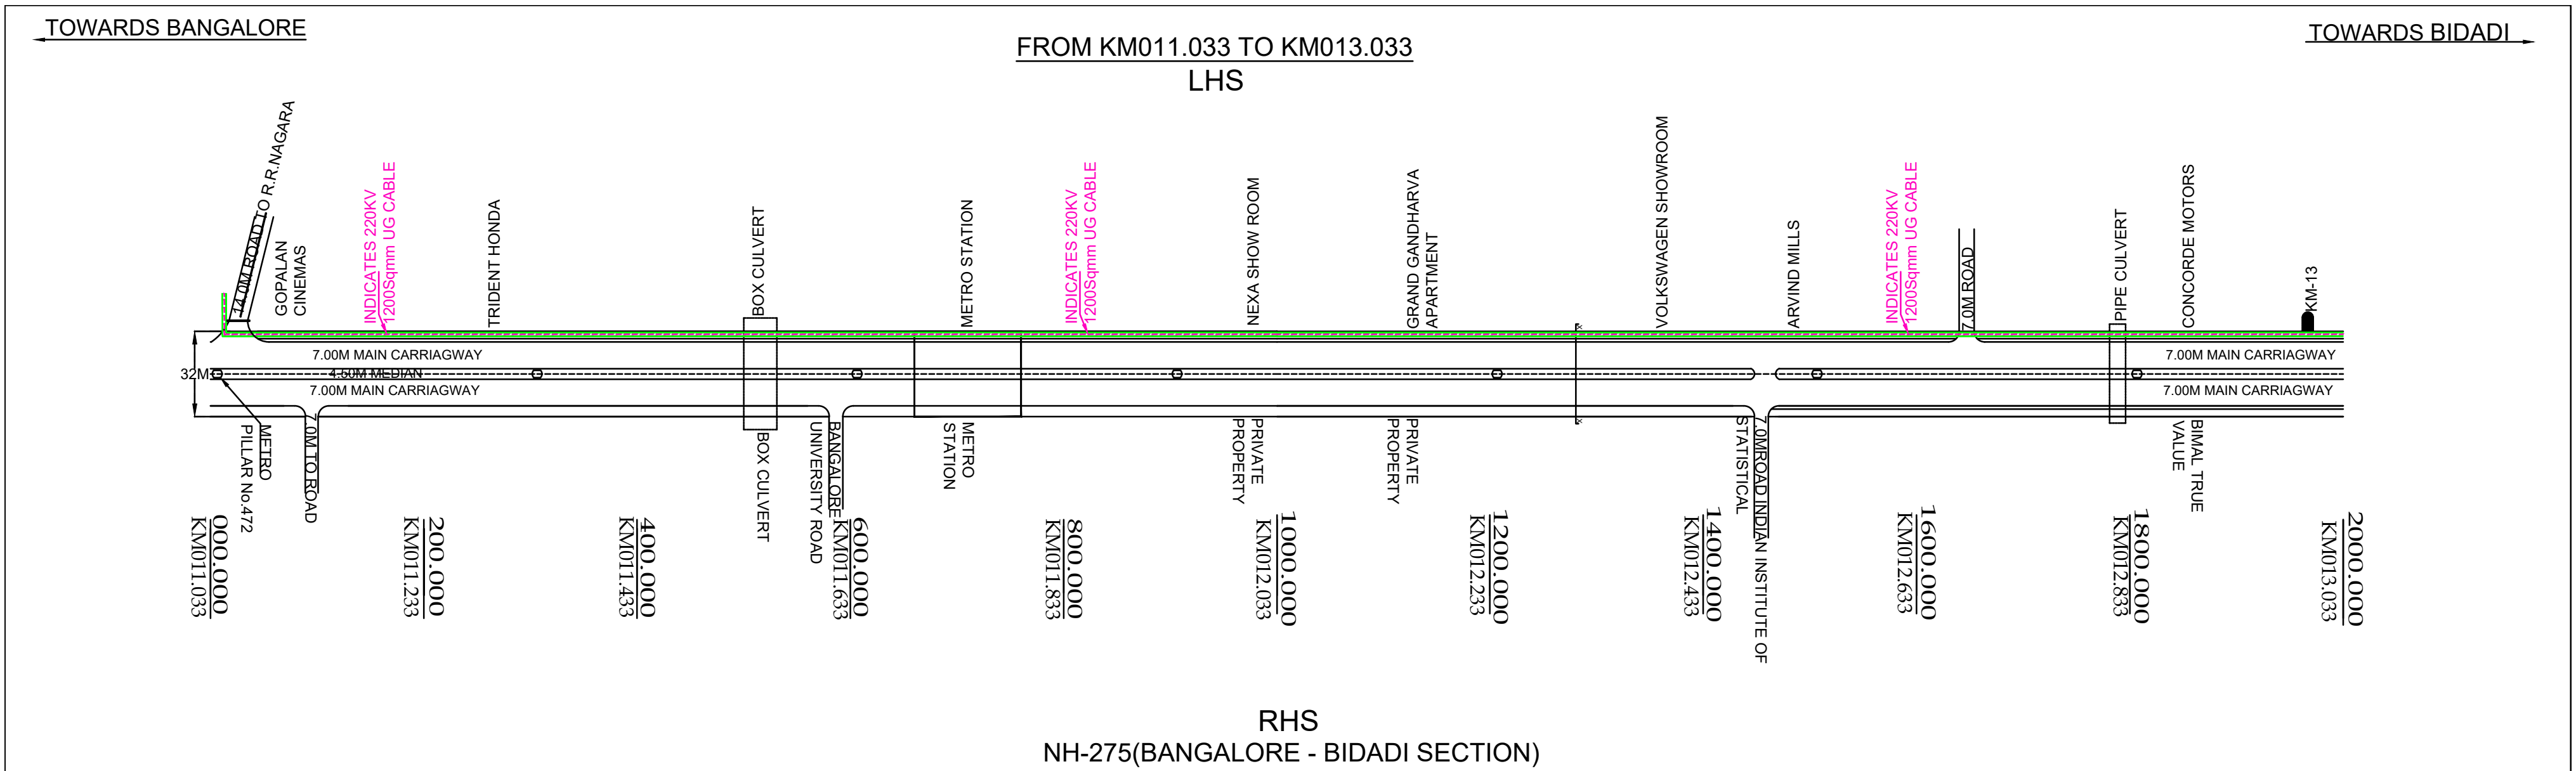
Encl: As above

Sd/-

Executive Engineer,
N.H.Division, Bengaluru

✓ Copy forwarded to the Executive Engineer (Ele), Bangalore Major works (S) Division KPTCL, A.R.Circle, Bangalore with a request to remit the licence fee through Bharath Kosh portal and to furnish the receipt immediately to forward the same to the Regional Officer, MoRT&H, Bengaluru.

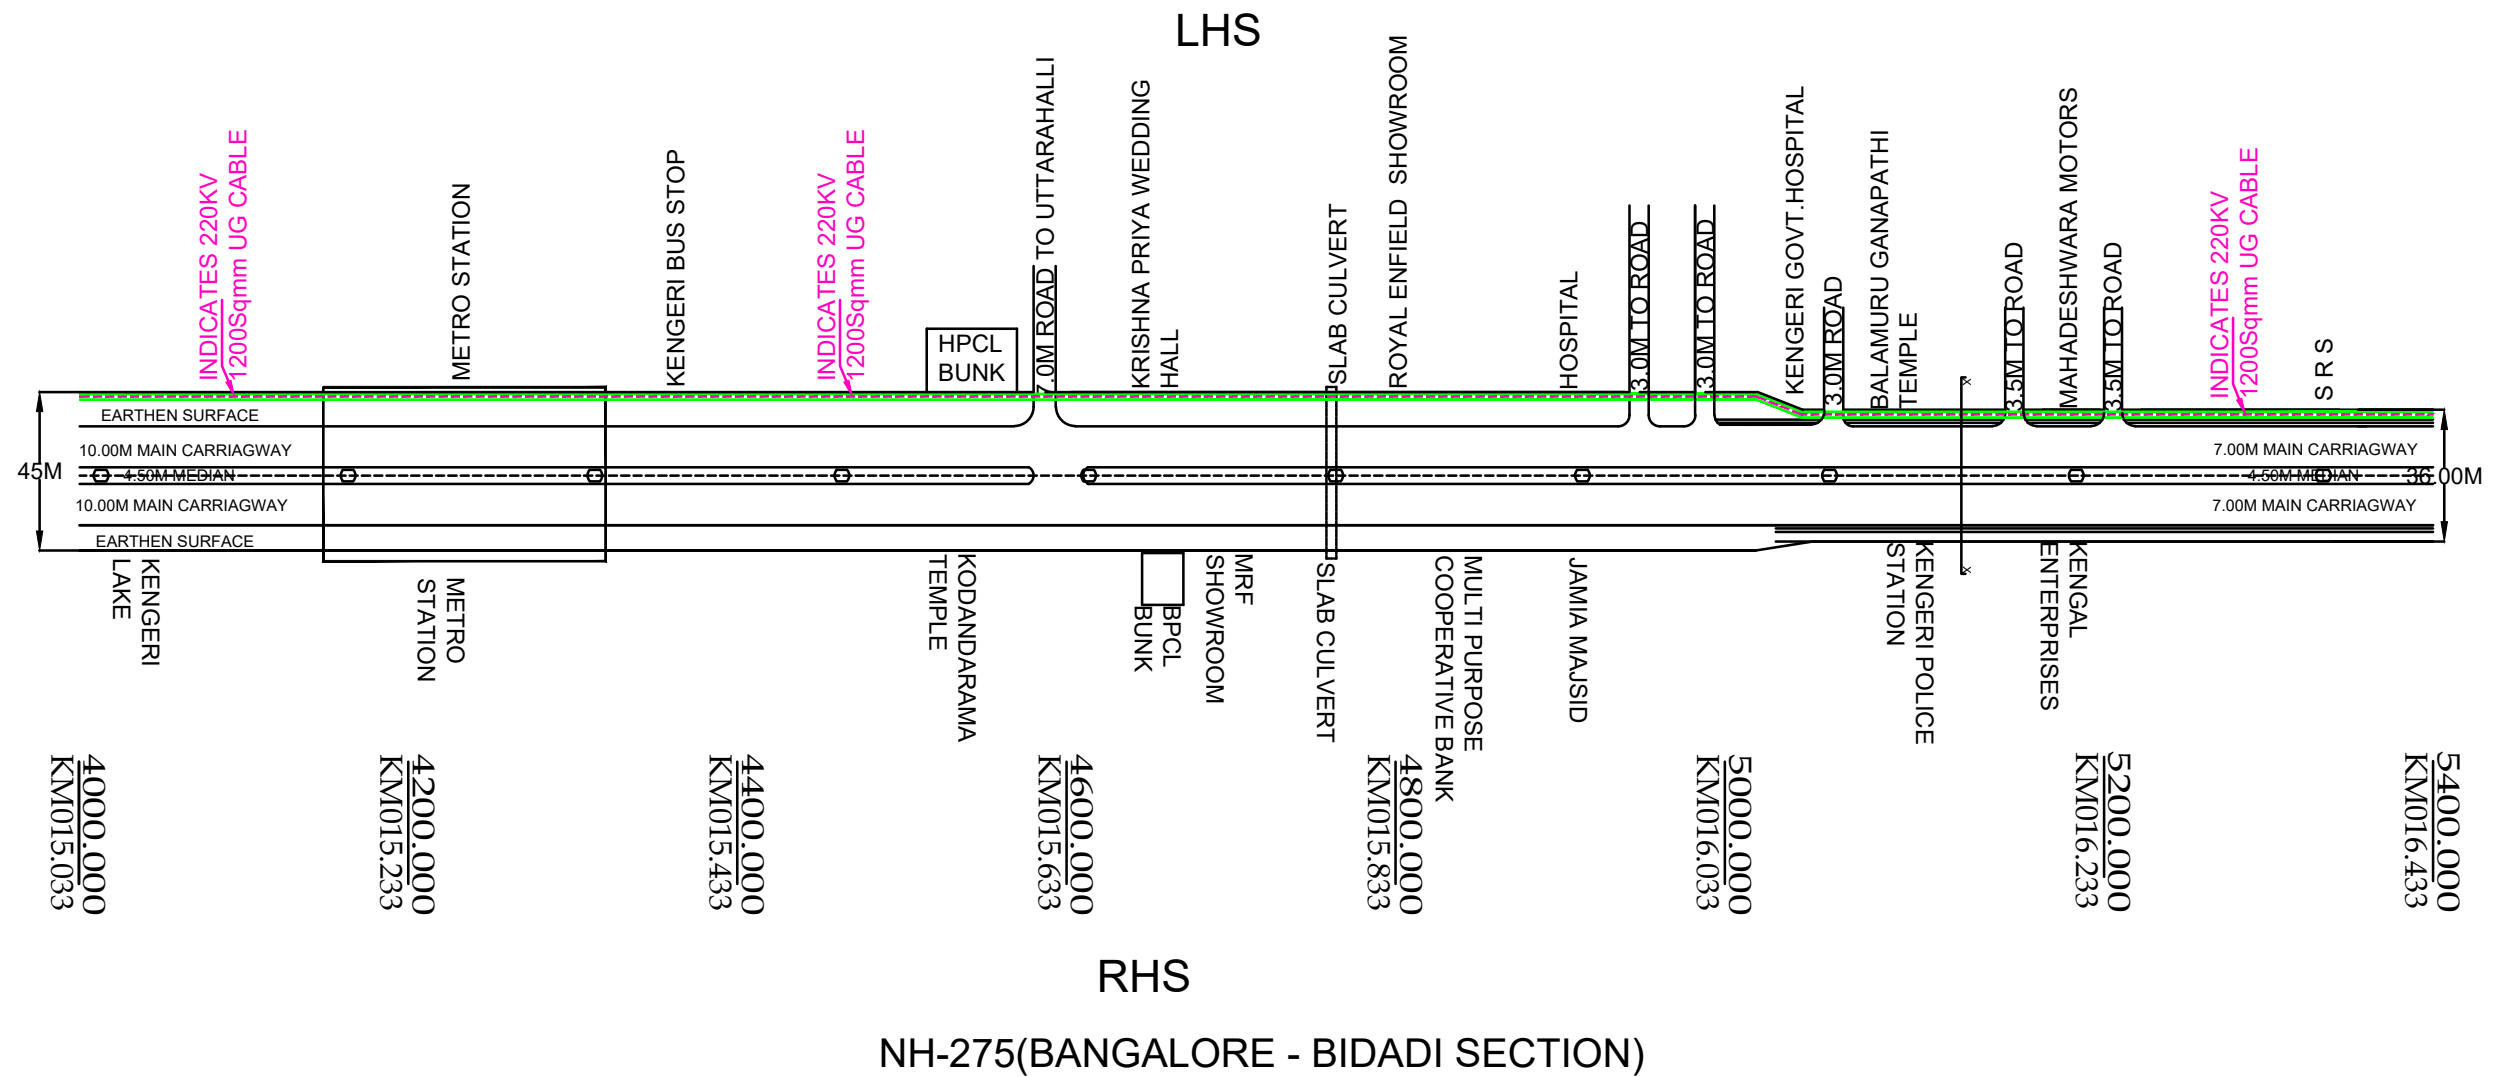
-

Executive Engineer,
N.H.Division, Bengaluru



TOWARDS BANGALORE

FROM KM015.033 TO KM016.433

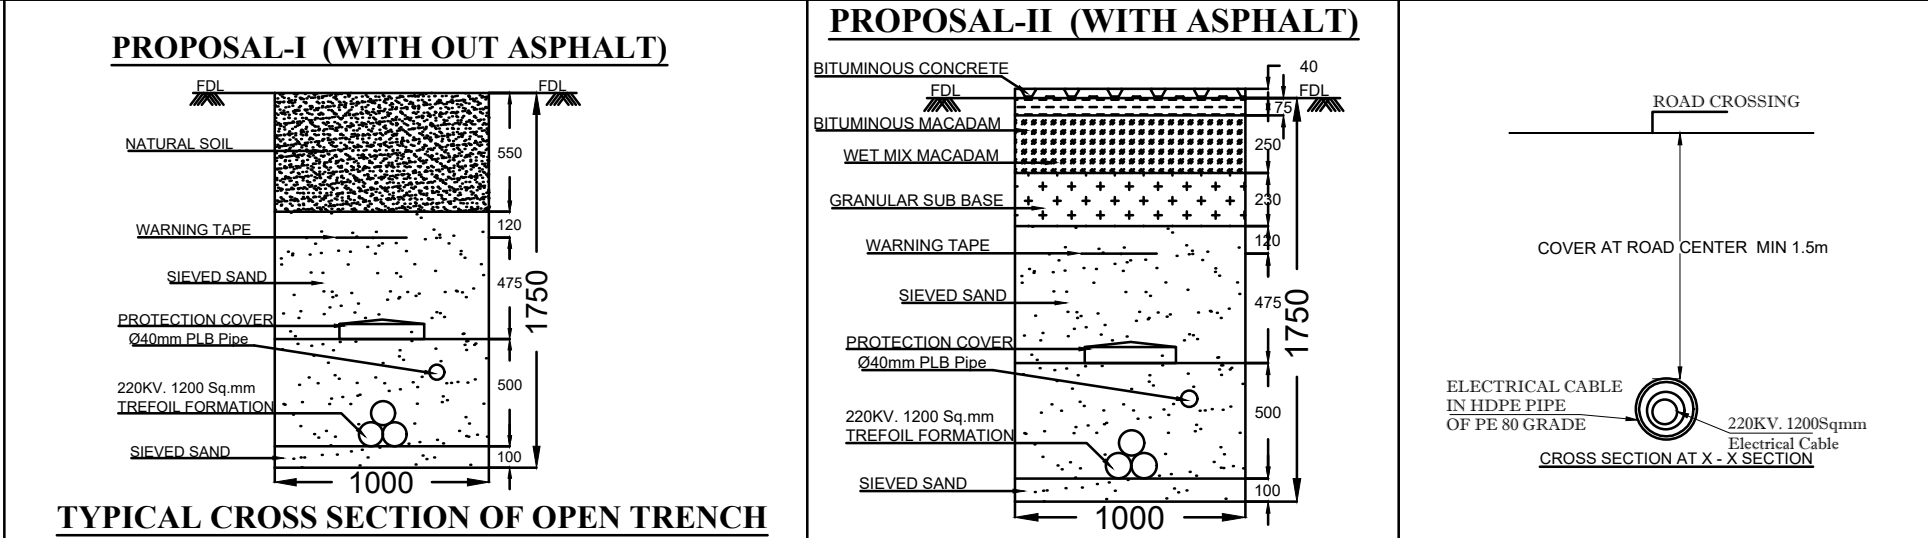
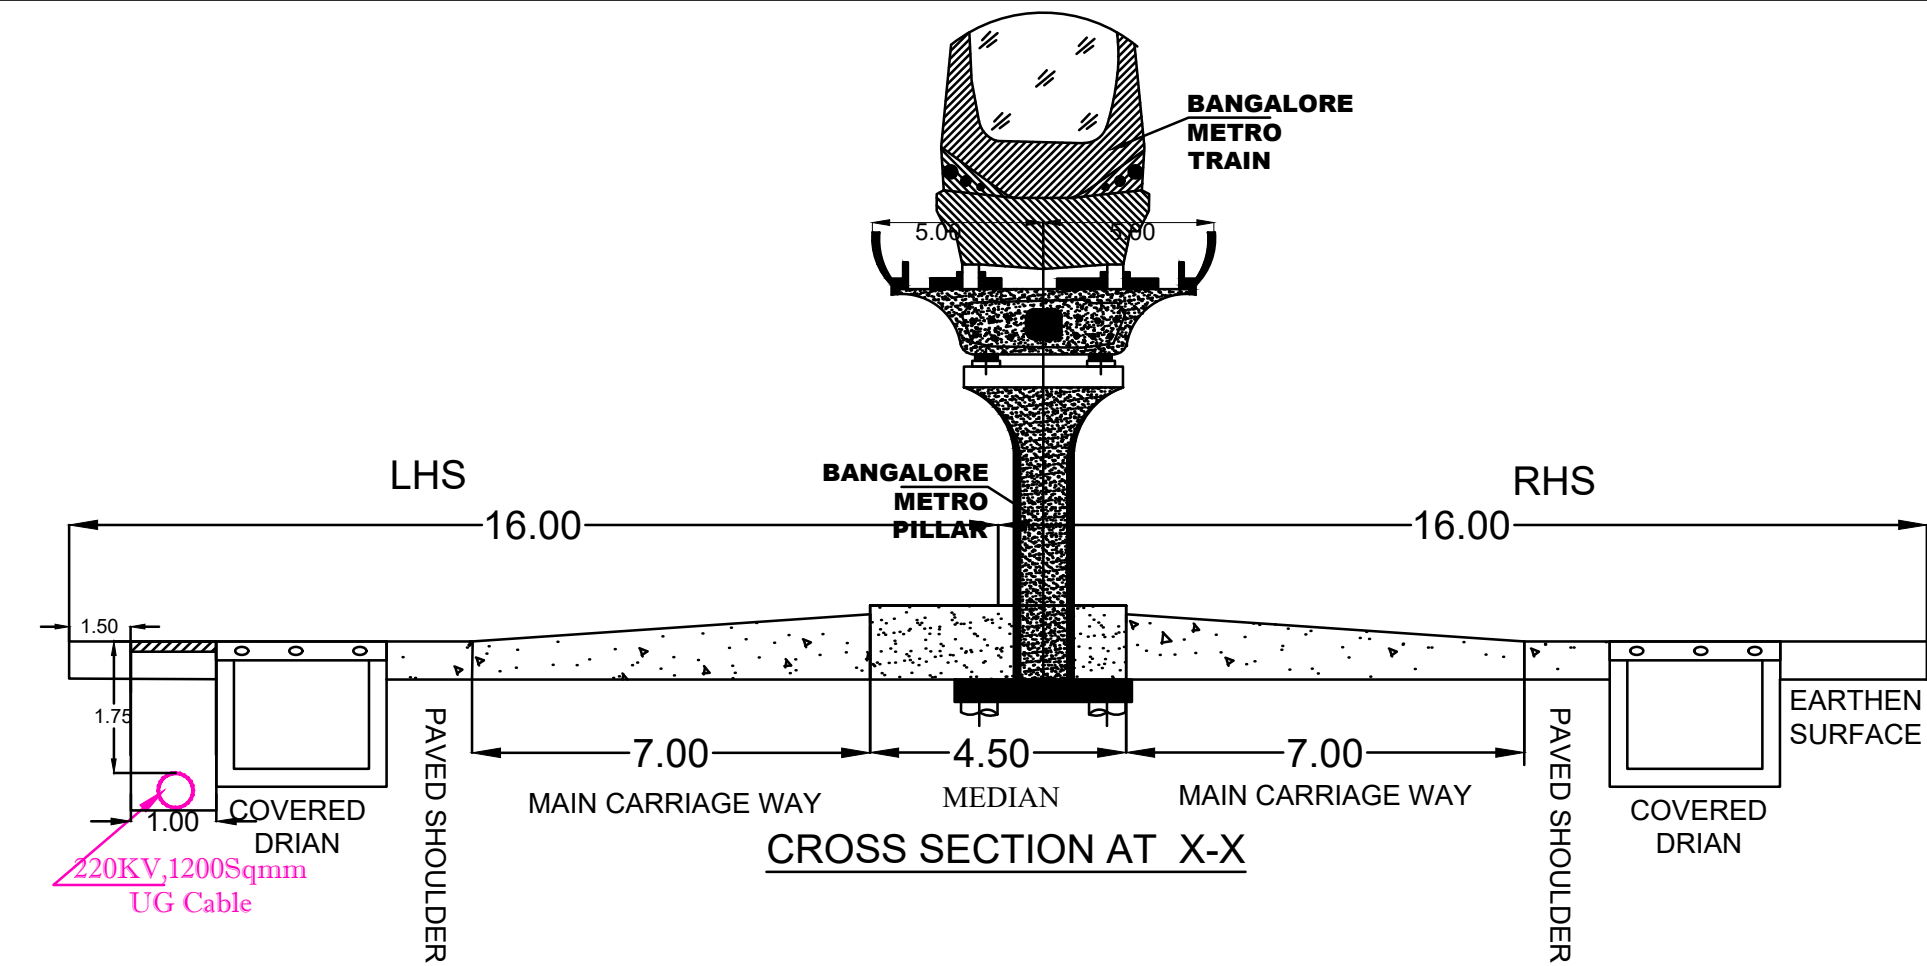
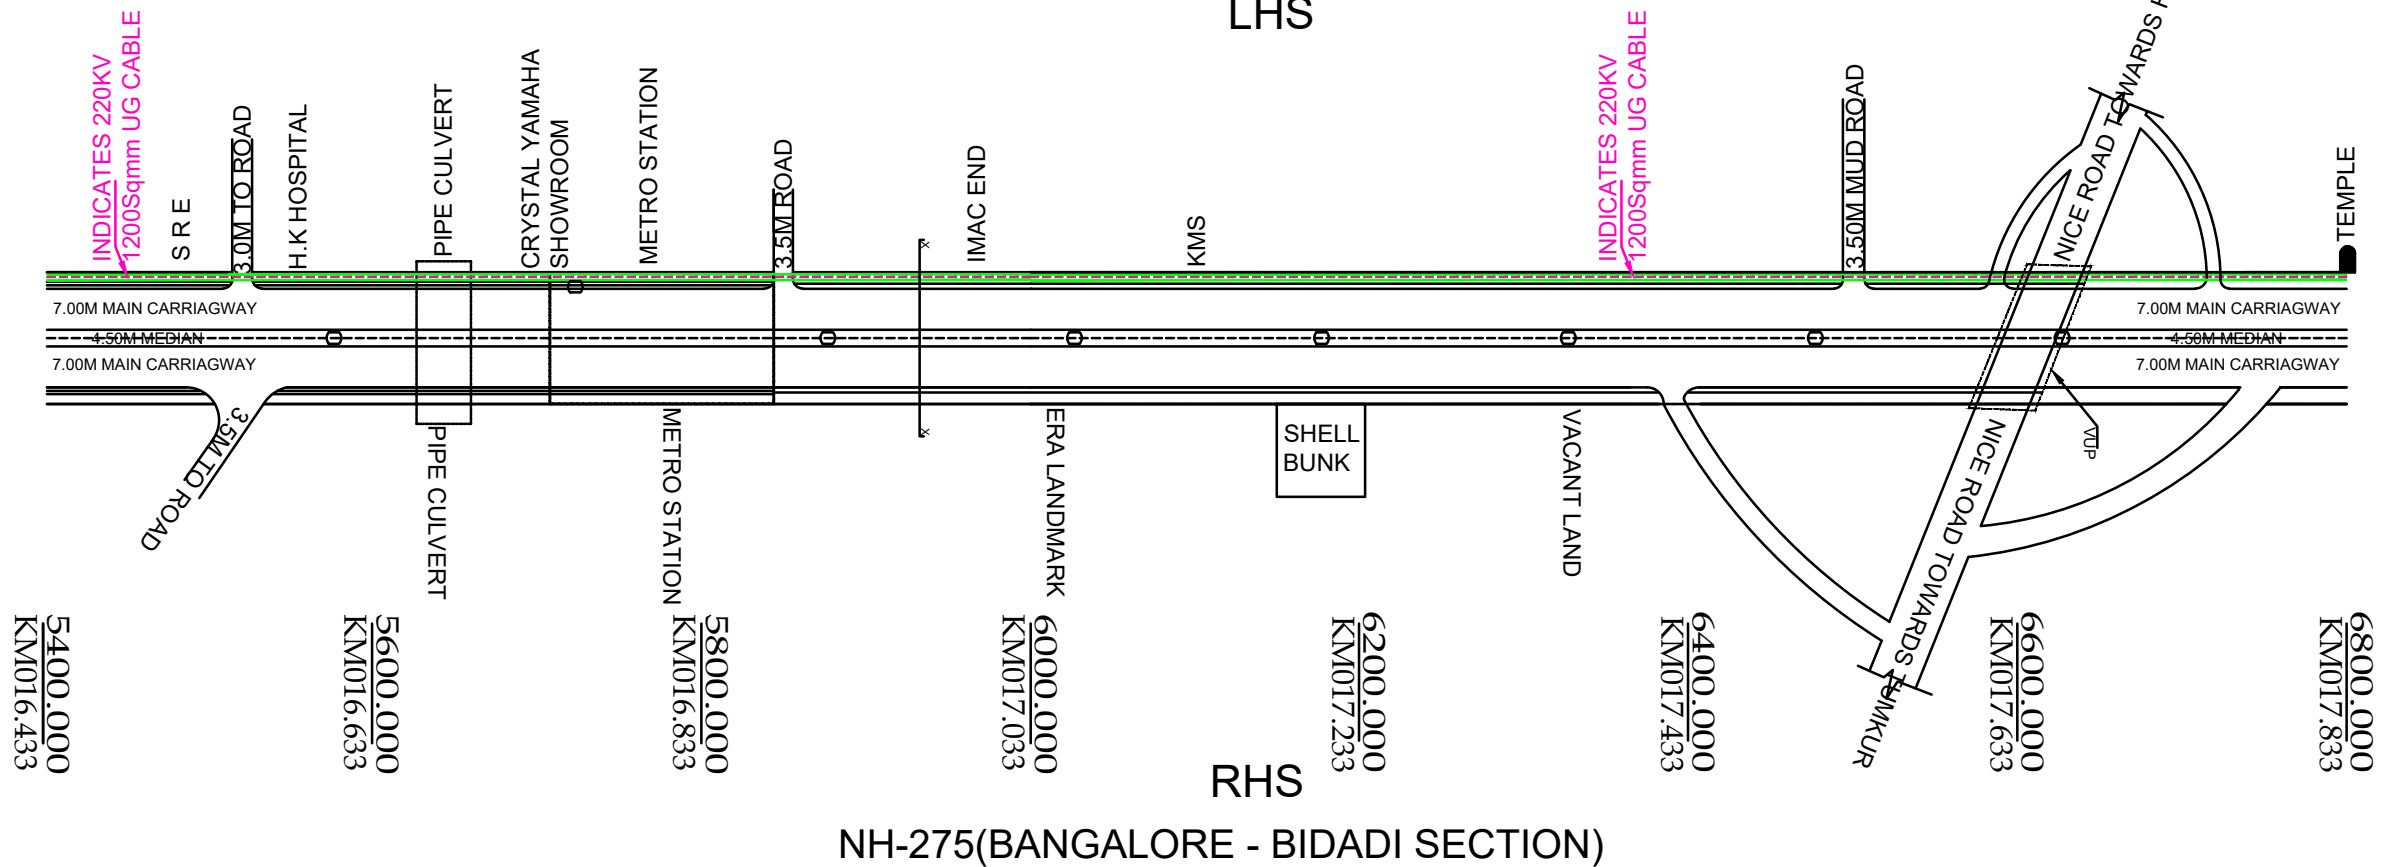
TOWARDS BIDADI



TOWARDS BANGALORE

FROM KM016.433 TO KM017.833

TOWARDS BIDADI



INDICATES 220kv, 1200Sqmm UG CABLE

APPLICANT: Office of The Executive Engineer Electrical, Bangalore major Workes (South) Division, A.R. Circle Bangalore - 09.

CONSULTANTS: JAY JAY CONSULTANTS. 88, 2nd Floor, 1st Main, RPC Layout, Vijayanagar 2nd Stage Bangalore - 560 040 PH : 23155420 Email:jayaprakash_2000_2000@yahoo.com

STRIP PLAN FOR LAYING 220 KV, 1200Sqmm UNDER GROUND CABLE ON NH-275(BANGALORE - BIDADI SECTION) ALONG THE ROW FROM KM015.033 TO KM017.833 ON LHS BY OPEN TRENCHING METHOD.