



**Government of India**  
**Ministry of Road Transport & Highways**  
**Office of the Chief Engineer-Regional Officer**  
PWD Annexe Building, KR Circle, Bangalore-560 001  
Email: [robengaluru@gmail.com](mailto:robengaluru@gmail.com); Telephone: 080-22217457, 080-22105765 (F)

RW/BNG/PER.CASES/TMK.DVN/2019

Dated: 16.01.2020

**Notice Inviting Public Comments on Permission for laying of BESCOM 3\*400 Sq mm HT UG cable by HDD method in the state of Karnataka from KPTCL station, Sarjapura MUSS to Telecom Employees Co-Operative Housing Society Limited on right side of NH-207 from Km 18.950 to 21.150 and crossing at Km 18.950 & Km 21.150 of Sarjapura-Dabasapete Section by the Telecom Employees Co-Operative Society, Bengaluru-Reg.**


Reference: The Executive Engineer, National Highways Division, Tumkur letter No. EE/NHD/Tmk/AE-2/NOC/NH-207/BESCOM/2019-20/921 dated 16.09.2019 and No. EE/NHD/Tmk/AE-3/NOC/NH-207/BESCOM/2019-20/1431 dated 27.12.2019.

The Executive Engineer, National Highways Division, Tumkur vide letter cited under reference above (Annexure I), has submitted a proposal seeking Permission for laying of BESCOM 3\*400 Sq mm HT UG cable by HDD method from KPTCL station, Sarjapura MUSS to Telecom Employees Co-Operative Housing Society Limited on right side of NH-207 from Km 18.950 to 21.150 and crossing at Km 18.950 & Km 21.150 of Sarjapura-Dabasapete Section by the Telecom Employees Co-Operative Society, Bengaluru. The proposal has been examined as per Ministry's Guidelines vide letter no. RW/NH-33044/29/2015/S&R(R) dated 22.11.2016 and is generally found in order.

2. In view of above, as per Ministry's said guidelines Para 4, public comments are invited on the above proposal making claims and raising objections (on grounds of public inconvenience, safety and general public interest) if any within 30 days on public portal i.e., website of Ministry of Road Transport and Highways ([morth.nic.in](http://morth.nic.in)) in Form-A (copy enclosed) for "Accommodation of Public and Industrial Utility Services along and across National Highways".


**Comment Inviting Authority**

The Chief Engineer-Regional Officer  
Ministry of Road Transport & Highways  
PWD Annexe Building, (GF), KR Circle, Bangalore-560 001  
Email: [robengaluru@gmail.com](mailto:robengaluru@gmail.com); Telephone: 080-22217457, 080-22105765 (F)

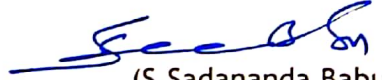  
(S. Sadananda Babu)  
Superintending Engineer  
For Chief Engineer - Regional Officer

Enclosed: As above.

Copy to: (i) Senior Technical Director, NIC, Transport Bhawan, New Delhi- 110001 for uploading on Ministry's website.  
(ii) The Executive Engineer, National Highway Division, Tumkur for information.  
(iii) The President, Telecom Employees Co-operative Housing Society Limited, Sheshadripuram, Bengaluru-560020 for information.

  
(S. Sadananda Babu)  
Superintending Engineer  
For Chief Engineer - Regional Officer



# Annexure I

ಕಾರ್ಪೊರೇಷನ್‌ನಿರ್ವಾಹಕ ಅಭಿಯಂತರರವರ ಕಚೇರಿ  
ರಾಷ್ಟ್ರೀಯ ಹೆದ್ದಾರಿ ವಿಭಾಗ,  
ತುಮಕೂರು.



ಕರ್ನಾಟಕ ಸರ್ಕಾರ

Office of the Executive Engineer  
National Highways Division,  
PWD Compound, Kunigal road  
TUMKUR-572102

P.No-0816-2272776

e mail: eenhtmk@gmail.com

P.No-0816-2272776

e mail: eehtmk@gmail.com

No.EE/NHD/Tmk/AE-2/NOC/NH-207/BESCOM/2019-20/ 921

Date: 16/9/19

To,  
The Chief Engineer,  
Regional Officer (C),  
Cum Highway Administration,  
PWD Annexe Building,  
K.R Circle, Bangalore-560001.

Sir,

**Sub:** Permission for laying BESCOM 3\*400sqmm HT UG Cable by HDD method in the state of Karnataka from KPTCL station, Sarjapura MUSS to Telecom Employees Co-Operative Housing Society Limited in Survey No. 110/1, 110/2 on right side of NH-207 from Km 18.950 to 21.150 and crossing at Km 18.950 & Km 21.150 of Sarjapura-Dabasapete Section by the Telecom Employees Co-Operative Society, Bengaluru-Reg,

**Ref:** 1. Assistant Executive Engineer, National Highway Sub Division, Bellur Cross Letter No.213 Dated: 09.09.2019  
2. Letter from Telecom Employees Co-Operative Housing Society Limited No. TECHS/SJP/2019 dtd 19.08.2019

\*\*\*\*\*

Adverting to the above cited subject, the Assistant Executive Engineer National Highway sub division Bellur Cross has submitted the proposals for obtaining NO Objection certificate for use of National Highway land to the for laying BESCOM 3\*400sqmm HT UG Cable by HDD method in the state of Karnataka from KPTCL station, Sarjapura MUSS to Telecom Employees Co-Operative Housing Society Limited in Survey No. 110/1, 110/2 on right side of NH-207 from Km 18.950 to 21.150 and crossing at Km 18.950 & Km 21.150 of Sarjapura-Dabasapete Section by the Telecom Employees Co-Operative Society, Bengaluru.

The site was inspected by Assistant Executive Engineer, National Highways sub division, Bellur Cross along with the Telecom Employees Co-Operative Housing Society Limited, Bangalore. The Proposal is verified in this office in accordance with the guide lines of MoRT& H letter No. RW/NH-33023/19/99-DO-III Dated:24-07-2013.



The details of the checklist and Drawings are verified and the Proposal is submitted along with the enclosures (Bank Guarantee in the name of Under Signed for an amount of Rs. 4,20,000/- B.G. No. 0151IGPER000319 from UCO Bank, Bengaluru Cantonment Branch, Bengaluru-5600001)-and proposal is recommended. It is requested to communicate the NOC for use of National Highway Land as access to the

laying BESCOM 3\*400sqmm HT UG Cable by HDD method in the state of Karnataka from KPTCL station, Sarjapura MUSS to Telecom Employees Co-Operative Housing Society Limited in Survey No. 110/1, 110/2 on right side of NH-207 from Km 18.950 to 21.150 and crossing at Km 18.950 & Km 21.150 of Sarjapura-Dabasapete Section by the Telecom Employees Co-Operative Society, Bengaluru.

This is for your favour of kind information & further needful action.

**Encl:** 04 Sets of Proposals

Yours faithfully,

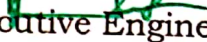  
Executive Engineer  
National Highways Division  
Tumkur  




ಕಾರ್ಯನಿರ್ವಾಹಕಲಭಯಂತರವರಕಚೇರಿ  
ರಾಷ್ಟ್ರೀಯ ಹೆದ್ದಾರಿ ವಿಭಾಗ,  
ತುಮಕೂರು.

P.No-0816-2272776

e mail: eenhtmk@gmail.com



ಕರ್ನಾಟಕ ಸರ್ಕಾರ

Office of the Executive Engineer  
National Highways Division,  
PWD Compound, Kunigal road  
TUMKUR-572102

P.No-0816-2272776

e mail: eehtmk@gmail.com

No.EE/NHD/Tmk/AE-3/NOC/NH-207/BESCOM/2019-20/143/

Date: 27/12/19

To,  
The Chief Engineer,  
Regional Officer (C),  
Cum Highway Administration,  
PWD Annexe Building,  
K.R Circle, Bangalore-560001.

Annexure I

O/o. THE CE-RO  
MORT&H, BENGALURU

Diary No.: 4482

Date: 31.12.2019

Sir,

**Sub:** Permission for laying BESCOM 3\*400sqmm HT UG Cable by HDD method in the state of Karnataka from KPTCL station, Sarjapura MUSS to Telecom Employees Co-Operative Housing Society Limited in Survey No. 110/1, 110/2 on right side of NH-207 from Km 18.950 to 21.150 and crossing at Km 18.950 & Km 21.150 of Sarjapura-Dabasapete Section by the Telecom Employees Co-Operative Society, Bengaluru- **confirmation of payment towards License fee Reg.**

- Ref:**
1. Assistant Executive Engineer, National Highway Sub Division, Bellur Cross Letter No.213 Dated: 09.09.2019
  2. Letter from Telecom Employees Co-Operative Housing Society Limited No. TECHS/SJP/2019 dtd 19.08.2019.
  3. Letter from this office No. 921, Dated:16.09.2019.
  4. Letter from CE (RO),MORT&H, Bangalore No. 2397, Dated:22.11.2019.
  5. Letter from President,Telecom Employees Co-Operative,Housing society Limited office Letter Dated:12.12.2019.

\*\*\*\*\*

Adverting to the above cited subject, it is submitted to your kind information that, The President, Telecom Employees Co-Operative, Housing society Limited, Sheshadripuram, Bangalore 560020 has submitted the consent letter vide reference (5), towards payment of license fees and Performance BG as mentioned in your letter cited under reference(4).

**Encl:** Copy Reference 05


Yours faithfully,

Executive Engineer  
National Highways Division  
Tumkur

31/12/19  
CE


on the p.l.  
31/12/2019

Name of work:-Permission for laying of BESCOM 3x400sqmm HT UG cable by HDD method in the State of Karnataka from KPTCL station, Sarjapura MUSS to Telecom Employeess Co-Operative Society limited in Survey No.110/1 & 110/2 on Right side on NH-207 from km.18.950 to 21.150 and two crossing at km.18.950 & km.21.150 of Sarjapura-Dabasapete Section.

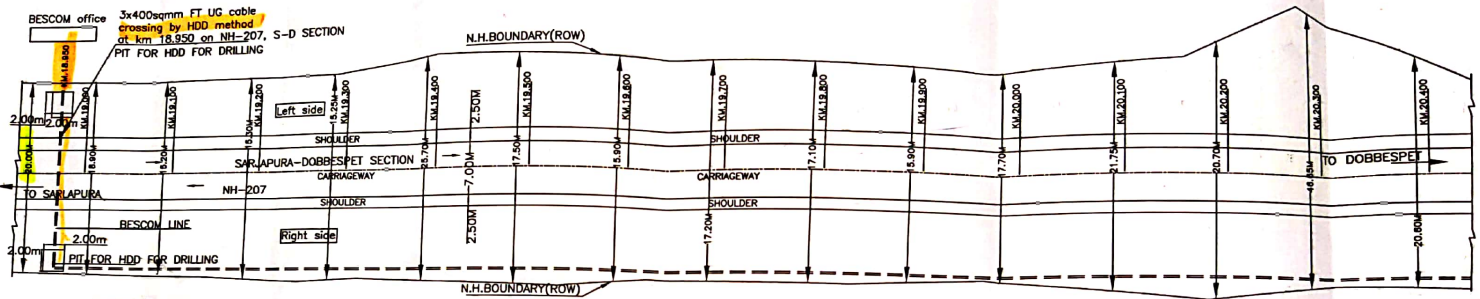

STRIP PLAN

SCALE:- NOT TO SCALE

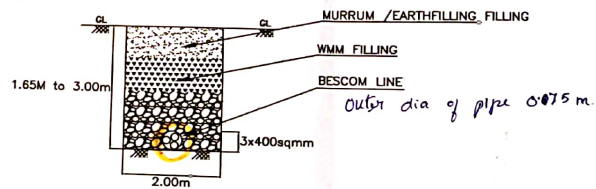

PIT CROSS SECTION


SCALE:- NOT TO SCALE

*[Signature]*  
ASSISTANT ENGINEER-2

*[Signature]*  
ASSISTANT EXECUTIVE ENGINEER  
NATIONAL HIGHWAY SUB DIVISION  
BELLUR CROSS


*[Signature]*  
EXECUTIVE ENGINEER  
NATIONAL HIGHWAY DIVISION  
TUMAKURU

Name of work:—Permission for laying of BESCOM 3x400sqmm HT UG cable by HDD method in the State of Karnataka from KPTCL station, Sarjapura MUSS to Telecom Employees Co-Operative Society limited in Survey No.110/1 & 110/2 on Right side on NH-207 from km.18.950 to 21.150 and two crossing at km.18.950 & km.21.150 of Sarjapura-Dabasapete Section.

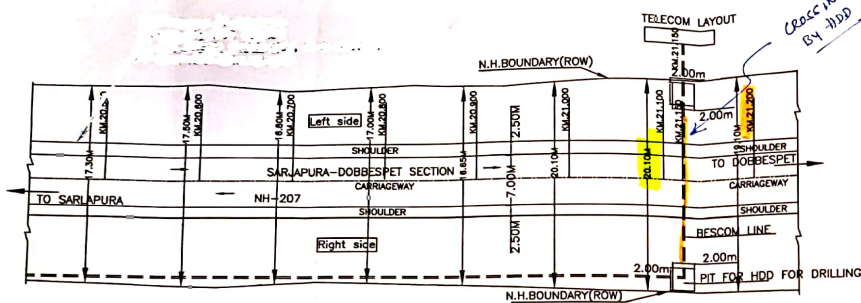

STRIP PLAN

SCALE:- NOT TO SCALE

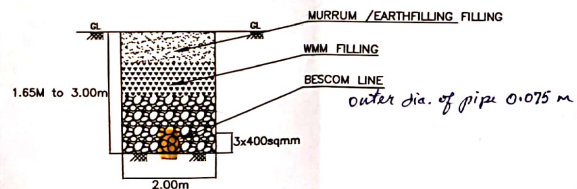

PIT CROSS SECTION

SCALE:- NOT TO SCALE

*[Signature]*  
ASSISTANT ENGINEER-2

*[Signature]*  
ASSISTANT EXECUTIVE ENGINEER  
NATIONAL HIGHWAY SUB DIVISION  
BELLUR CROSS

*[Signature]*  
EXECUTIVE ENGINEER  
NATIONAL HIGHWAY DIVISION  
TUMAKURU



## FORM A

Form for seeking claims and objections (on grounds of public inconvenience, safety and general public interest) on the application for Accommodation of Public and Industrial Utility Services along and across National Highways.

**Subject:** Permission for laying of BESCOM 3\*400 Sq mm HT UG cable by HDD method in the state of Karnataka from KPTCL station, Sarjapura MUSS to Telecom Employees Co-Operative Housing Society Limited in Survey No.110/1, 110/2 on right side of NH-207 from Km 18.950 to 21.150 and crossing at Km 18.950 & Km 21.150 of Sarjapura-Dabasapete Section by the Telecom Employees Co-Operative Society, Bengaluru-Reg

The claims and objections (on grounds of public inconvenience, safety and general public interest) by the general public needs to be given within 30 days of uploading the online application for comments.

Sl. No	Item	Details
1	Name of the person who is desiring to give claims and objections (on grounds of public inconvenience, safety and general public interest)	
2	Address of the person	
3	Details of the application for Accommodation of Public and Industrial Utility Services along and across National Highways against which claims and objections are being given (name of applicant and other details like site address etc.)	
	d) Application No.	
	e) Name of applicant (who applied to Accommodation of Public and Industrial Utility Services along and across National Highways)	
	f) Details of Application	
4	The claims and objections (on grounds of public inconvenience, safety and general public interest)	