



सत्यमेव जयते

भारत सरकार / GOVERNMENT OF INDIA

सड़क परिवहन राजमार्ग मन्त्रालय / Ministry of Road Transport & Highways
कार्यालय, मुख्य अभियन्ता-क्षेत्रीय अधिकारी / Office of the Chief Engineer-Regional
Officer

46/1, कैनाल रोड, जाखन, देहरादून-248 001/- 46/1, Canal Road, Jakhan,
Dehradun - 248 001

दूरभाष / Phone (0135) - 2531125

No. CE-RO/UK/NOC-OFC/2021/03

Dated: Mar 05, 2021

Invitation for Public Comments

Sub: Laying of OFC along NH-309A from route Chaukuri-Berinag-Gangolihat-Timta Panar. Total ROW length applied for is 79.500 Km in the State of Uttarakhand - Permission Reg.

CE (NH), PWD, Dehradun vide letter no. 3954/27 Yata-RaMa (UK)/2020 dated 06.01.2021 submitted therewith a proposal mentioned under subject above for laying of OFC for consideration of this office.

2. Comments of public are invited on captioned draft proposal and the same should reach to below mentioned address till **05.04.2021** beyond which no comments will be considered.

The Chief Engineer-Regional Office,
Ministry of Road Transport & Highways
46/1, Canal Road, Jakhan
Dehradun-248001

(0135)-2738657

Mail ID : romorthddn@gmail.com

3. Letter dated 06.01.2021 from CE (NH), PWD, Dehradun and cross-section is enclosed herewith for reference.

4. This is issued with the approval of Highways Administration, MoRTH, Dehradun.

Encl: As above

Yours Faithfully,

(KULDIP SINGH)
SENIOR TECHNICAL ASSISTANT
FOR CHIEF ENGINEER -REGIONAL OFFICER

To:-

1. The Senior Technical Director, NIC, Transport Bhawan, New Delhi-110001- for uploading on Ministry's website.

पत्रांक:- 4704/01याता0-रा0मा0(उ0)/2020
सेवा में, 3954

दिनांक- 06/01/2021

मुख्य अभियन्ता-क्षेत्रीय अधिकारी,
सड़क परिवहन एवं राजमार्ग मंत्रालय, भारत सरकार,
46/1 कैनाल रोड, जाखन, देहरादून।

विषय:- **Request for grant of Right of Way permission for laying optical fiber cable along the route from chaukuri-Berinag-Gangolihat-Timta Panar NH-309A (Total length 79.50km)**

महोदय,

उपरोक्त विषयक के क्रम में अधीक्षण अभियन्ता रा0मा0 वृत्त, लो0नि0वि0, हल्द्वानी के पत्रांक 4704/01याता0-रा0मा0/2020 दिनांक 19.12.2020, (छायाप्रति संलग्न) द्वारा अवगत कराया गया है कि Vindhya Telelinks Ltd. Dehradun द्वारा राष्ट्रीय राजमार्ग संख्या-309ए के कि0मी0 6.500 से 86.00 (पनार-टिम्टा-गंगोलीहाट-बेरीनाग-चौकोड़ी) तक ओ0एफ0सी0 केवल विछाने हेतु अनापत्ति चाही गयी है, जिसके क्रम में Vindhya Telelinks Ltd. Dehradun द्वारा Performance Guarantee के रूप में रू0 79,50,000.00 (रू0 उनसी लाख पचास हजार मात्र) की बैंक गारण्टी (दिनांक 05.11.2021 तक वैध/मूल में संलग्न) आपके नाम एवं लीज फीस के रूप में रू0 4,21,134.00 (रू0 चार लाख इक्कीस हजार एक सौ चौतीस मात्र) का बैंक ड्राफ्ट Pay To Morth Delhi के नाम Online , खण्ड में जमा है(छायाप्रति संलग्न)। उक्त वर्णित विषयक मार्ग पर 79.50किमी0 लम्बाई में ओ0एफ0सी0 केबल विछाने की अनुमति प्रदान करने हेतु प्रकरण संस्तुति सहित इस कार्यालय को प्रेषित किया गया है।

अतः अधीक्षण अभियन्ता, रा0मा0 वृत्त, लो0नि0वि0, हल्द्वानी द्वारा दी गयी आख्या/संस्तुति के आधार पर प्रकरण अग्रिम आवश्यक कार्यवाही हेतु मूल में संस्तुति सहित प्रेषित किया जा रहा है।

संलग्न:- उपरोक्तानुसार।

1. बैंक गारण्टी मूल में।
2. Online लीज फीस जमा प्रति।
3. आगणन की जमा प्रति।
4. आवेदक का प्रार्थना पत्र।



6/1/2021

(इं0शरद कुमार बिरला)
मुख्य अभियन्ता स्तर-1
राष्ट्रीय राजमार्ग लो0नि0वि0,
उत्तराखण्ड

प्रतिलिपि:- अधीक्षण अभियन्ता रा0मा0 वृत्त, लो0नि0वि0, हल्द्वानी को उनके पत्रांक 4704/01याता0-रा0मा0/2020 दिनांक 19.12.2020, के क्रम में सूचनार्थ प्रेषित।

प्रतिलिपि:- अधिशासी अभियन्ता रा0मा0 खण्ड, लो0नि0वि0, लोहाघाट को सूचनार्थ प्रेषित।

मुख्य अभियन्ता स्तर-1
राष्ट्रीय राजमार्ग लो0नि0वि0,
उत्तराखण्ड

EE(K.S.)

(STA)

07/01/2021

107-01-2021



CLIENT:
VINDHYA
TELELINKS
LIMITED


TITLE:
STRIP PLAN OF PANAR BRIDGE TO CHAKODI(NH
309 A)FOR LAYING OFC





NOTE:-

1. ALL DIMENSIONS, LEVELS AND CHANGES ARE IN METERS.
2. THE DISTANCE BETWEEN POLE TO POLE IS TENTATIVE AND MAY BE VARY AS PER SITE CONDITION

OF C POLELINE
ROAD
CENTER LINE
HOUSE
ROW LINE

CONSULTANTS:-
TECHNICAL CONSULTANCY SERVICES
REGD. OFF: 14-C ARRAWAL ENCLAVE,
GMS ROAD DEHRADUN
TEL. NO. : 0135-272001 / 270754
E-MAIL : tsd000@ymail.com
E-MAIL : tsd000@gmail.com

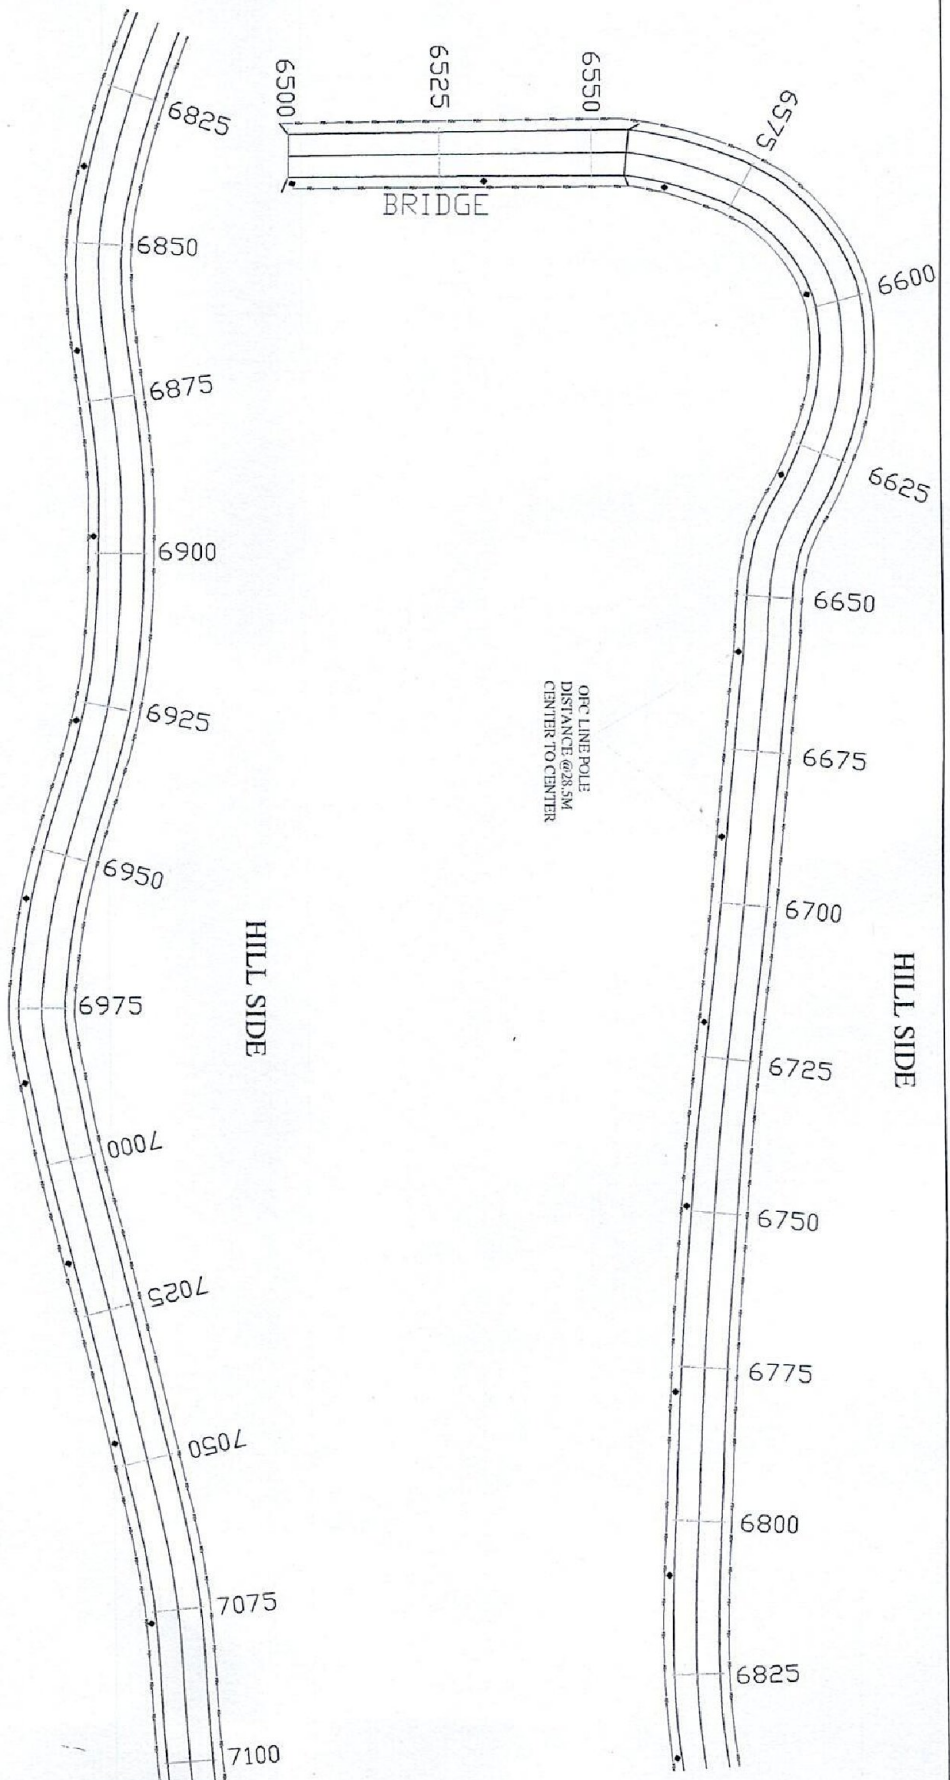

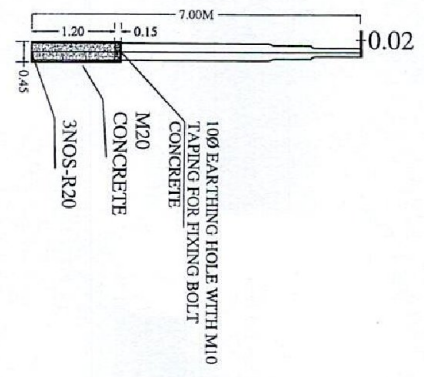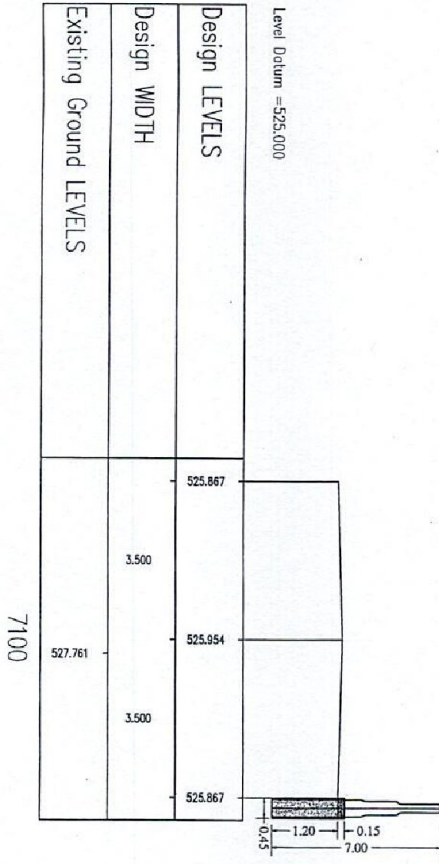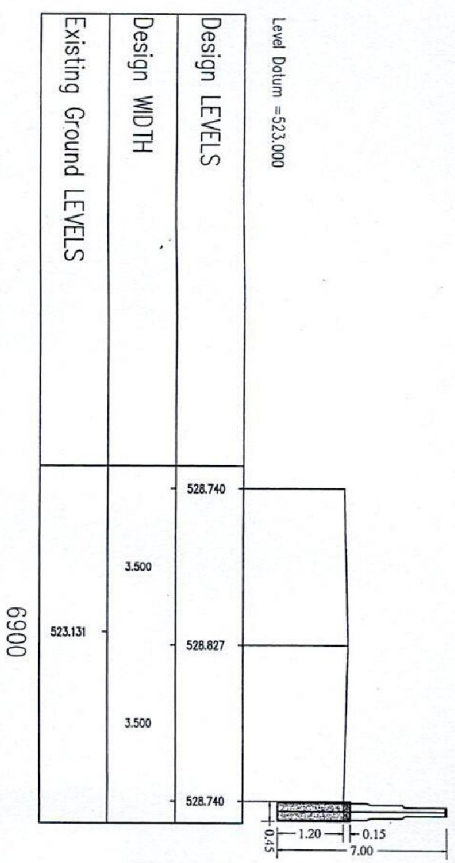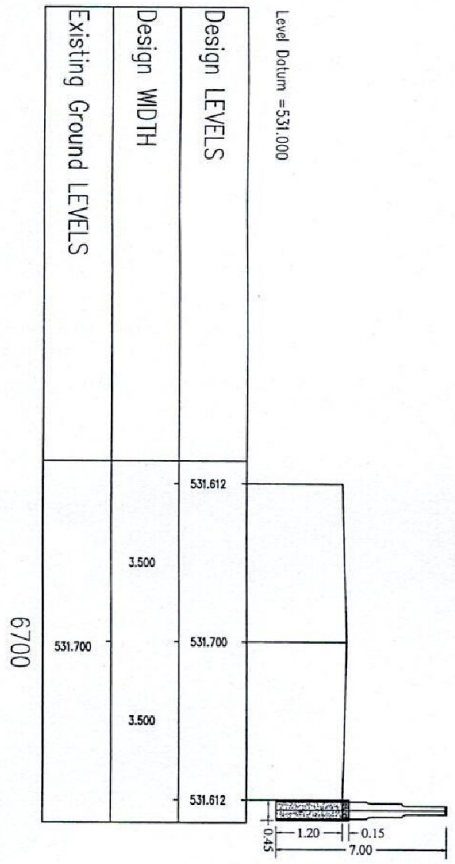

NOTE :-

1. ALL DIMENSIONS, LEVELS AND CHANGES ARE IN METERS.
2. THE DISTANCE BETWEEN POLL TO POLL IS TENTATIVE AND MAY BE VARY AS PER SITE CONDITION

 MP BIRLA Group	CLIENT:	NAME OF ROAD :- X-SECTION OF PANAR TO CHAKODI (NH 309 A) FOR LAYING OFC	X-Section	DESIGNED BY:-	TECHNICAL CONSULTANCY SERVICES Regd. Office: H-1, C-1, B-1, A-1, D-1, E-1, F-1, NO-1, NP-1, NQ-1, UY-1, UV-1, UW-1, UX-1, ZZ-1
	CHAINAGE :- IN K.M. 6700 TO 7100 K.M.	SCALE :- H = 1:100 V = 1:100			