

RW/GENL/(171)/2016/OFC

भारत सरकार

Government of India

सड़क परिवहन और राजमार्ग मंत्रालय

Ministry of Road Transport & Highways

(क्षेत्रीय कार्यालय, गुवाहाटी)/(Regional Office, Guwahati)

हाउस नंबर ५ , राजगढ़ रोड , चांदमारी , गुवाहाटी - ७८१००३

House No. 5, Rajgarh Road, Chandmari, Guwahati-781003.

ई-मेल/ E-mail: roghy2015@gmail.com

To,

Dated: 10th August, 2018

Senior Technical Director,
NIC, Transport Bhawan,
New Delhi-110001

Sub:- Request for issue of ROW for laying of Optical Fibre cable (OFC) from Ch.687.578 to Ch.716.089 including Dhola-Sadia Bridge (Dr. Bhupen Hazarika Setu) Total Length : 28.511 Km by Mukand System Networking PVT.LTD. Public comment regarding

Sir,

Please find **enclosed herewith the proposal** mentioned in the subject above. As per the guidelines issued by the Ministry vide OM No: RW/NH-33044/29/2015/S&R(R) dated 22.11.2016, the application will be made available for public comments and the comments will be invited within 30 days from the day of uploading.

2. In view of the above, the Competent Authority has decided to upload the proposal on the Ministry's website to invite public comments, if any, within 30 days.

3. Accordingly, the proposal may be uploaded on Ministry's website for comments of public within 30 days of uploading.

Yours sincerely,



(Sachin Kr Gautam)

Assistant Executive Engineer,
For Regional Officer, Guwahati



MUKAND

Ref: MSNPL/2018-19/070

Date: 31.07.2018

To,
The Regional Officer (RO),
Ministry of Road Transport & Highways
House No.5, Rajgarh Road,
Guwahati, Assam

2104
01/08/18
NEE(SK)

Sub:- Request for issue of ROW for laying of Optical Fibre Cable (OFC) from Ch.687.578 to Ch.716.089) including Dhola-Sadia Bridge (Dr. Bhupen Hazarika Setu) Total Length : 28.511Km.

Ref : Your office letter dated 25.07.2018

Dear Sir,

With reference to the above, we would like to inform you that as per instructions of AE, we had consulted with Independent Engineer, TBFEPL, Tinsukia and also collected correct data w.r.t. chainage, length, plan & drawing etc. As a part of application process, we are resubmitting the following documents as below :-

1. Single Line Drawing (SLD) for the aforesaid stretch with correct chainage.
2. Two sets Agreements & Undertaking.
3. Drawings of Cross Sections & Methodology etc.

We therefore, request you to kindly issue us a Demand Note for the same so that we can prepare and submit the application accordingly.


Thanking you.

Yours Faithfully,

For Mukand System & Networking Pvt. Ltd

(Authorised Signatory)

- Enclo- 1. Single Line Drawing
2. Drawings of Cross Section and Methodology
3. 2 sets of Agreement with Undertakings in original


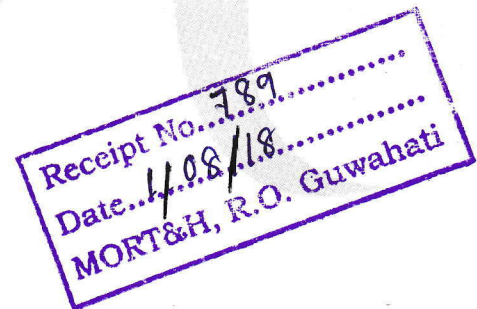


Mukand Systems & Networking Pvt. Ltd.



असम ASSAM

D 161949

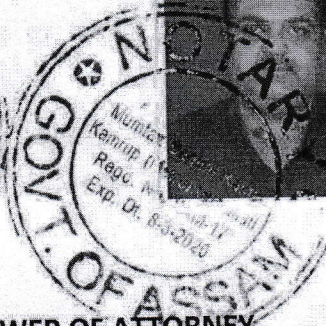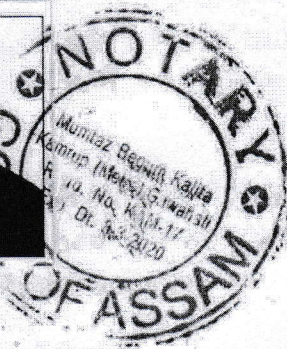

SPECIAL POWER OF ATTORNEY

KNOW ALL MEN BY THESE PRESENTS that I, **Sri Rishi Gupta**, Director of **Mukand System & Networking Pvt. Ltd.** Situated at its Head Office A.C. Dutta Lane, Kumarpara, Guwahati-781001, in the district of Kamrup, Assam do hereby nominate, constitute and appoint **Sri Avinash Dwivedi**, S/o Sri Gorakhnath Dwivedi, by religion Hindu, resident of Dhurwa, Ranchi, Police Station-Dhurwa, Ranchi-834004, in the district of Ranchi, Jharkhand as my lawful attorney for and on behalf of me to do all acts, deeds and things for me and on behalf of my said firm.

Whereas **MUKAND SYSTEM & NETWORKING PVT. LTD.** Is a registered firm under companies Act, 1956 vide GOI DOT NO 111/2006 dated 30.05.2006.

NOTARY
Muntaz Begum Kalita
Kamrup (Metro), Guwahati
Regd No KAM-17

09 MAY 2018

AND WHEREAS due to my personal inconvenience to look after the aforesaid Firm I, on behalf of **MUKAND SYSTEM & NETWORKING PVT. LTD**, do hereby appoint **Sri Avinash Dwivedi**, as my constituted attorney to do and execute all such acts, deeds and things that is to say-

1. To Sign right Of Way (ROW) applications in respect of my/our said firm in the name of my/our firm.
2. To Sign Technical documents in respect of my/our said firm in the name of my/our firm.
3. To enter into any agreement with third party on behalf of my/our said firm in the name of my/our firm.
4. That it is pertinent to be mentioned herein that this Power of Attorney shall not be revoked in any manner without the consent of any of the parties.

And I, being the Director of the said firm, do hereby undersigned and at all times hereinafter shall ratify and confirm all and whatsoever other acts or acts my said attorney shall lawfully and bonafied do or cause to be done by virtue of these presents.

IN WITNESS THEREOF, I have set and subscribed our hand and seal unto Special Power Of Attorney in sound health and sound mind on this 09 day of May, 2018 in presence of the following witnesses.


Witnesses

1.



SIGNATURE OF THE EXECUTANT


2.


SIGNATURE OF THE ATTORNEY HOLDER

IDENTIFIED BY

ADVOCATE Rishraj Baruah
Enroll No. 926/08
Date 9-05-2018

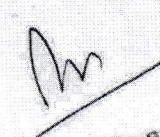09 MAY 2018

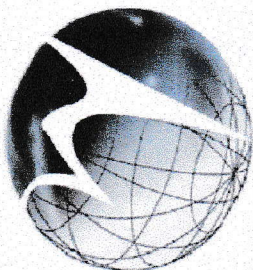
NOTARY
Mumtaz Begum Kalita
Kamrup (Metro), Guwahati
REGD. No. 104M.12





MSNPL

SLD FOR ROW PERMISSION

**DHOLA - SADIYA BRIDGE
(DR. BHUPEN HAZARIKA SETU)**

TOTAL ROUTE LENGTH = 28.511 KM

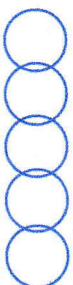

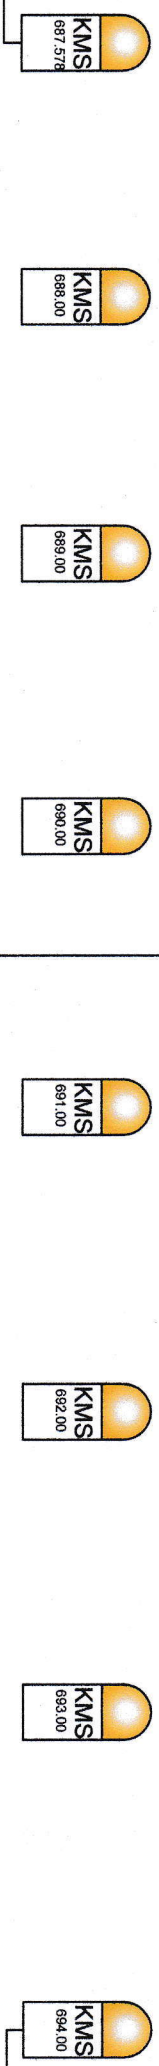[illegible]

SIGN:-

<p>VER. NTS</p> <p>HOR. 1:1</p>	SCALE:	<p>PROJECT OWNER :-</p> <p>MSNPL</p>	<p>SLD</p> <p>Sheet - ID</p>
	<p>ALL DIMENSIONS ARE IN METERS</p>	<p>SINGLE LINE DIAGRAM</p>	<p>1</p>




PROPOSED OFC

SIGN:-

SIGN:-

PROJECT OWNER :-		SLD Sheet - ID	
NLD WORKS		<div style="text-align: center;"> <h1>MSNPL</h1> <p>SINGLE LINE DIAGRAM</p> </div>	
SCALE:			
VER: NTS	HOR: 1:1	ALL DIMENSIONS ARE IN METERS	
		2	

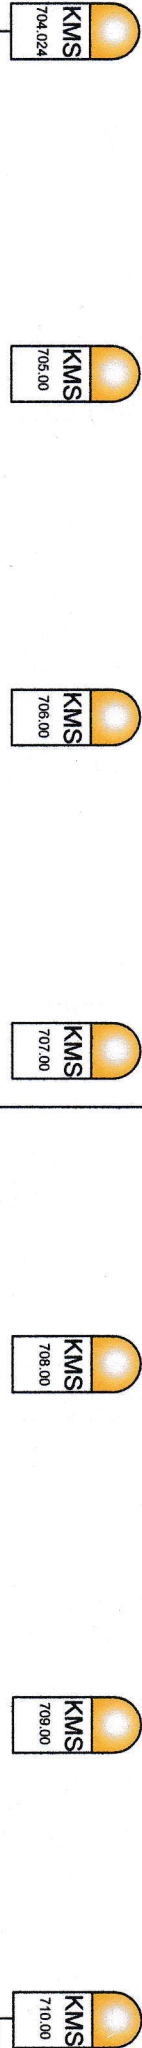

LHS

TO RUPAI

TO SADIYA

RC



PROPOSED OFC

SIGN:-

SIGN:-

NLD
WORKS
SCALE:

PROJECT OWNER :-


MSNPL

SLD
Sheet - ID

VER:
NTS
1:1

HOR:
1:1


ALL DIMENSIONS ARE IN METERS

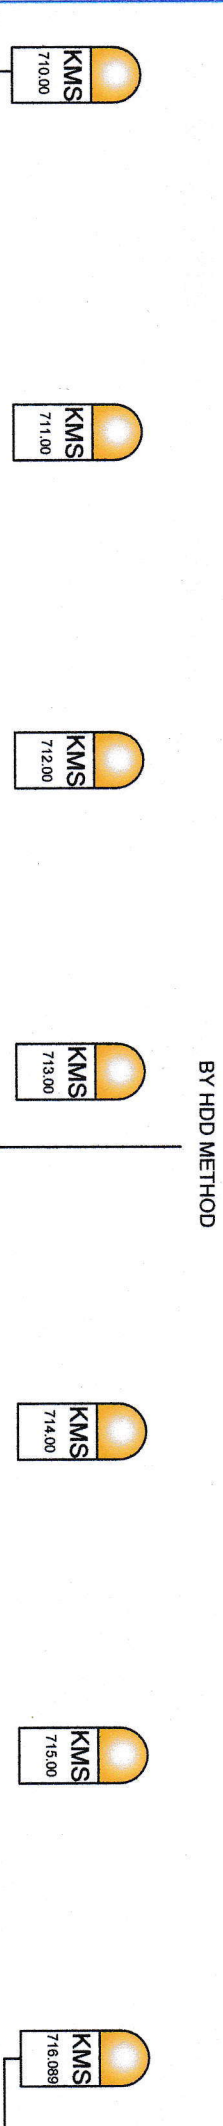

20 m

!

4

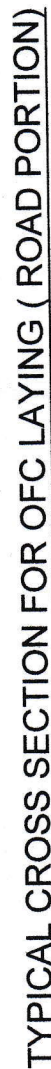

WORKS:-

**Laying of Optical Fibre Cable
along the road.**




MSNPL


SIGN:-

SIGN:-

SIGN:-

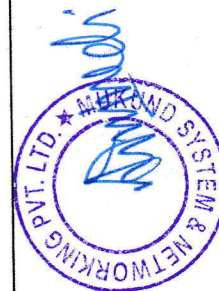


LHS

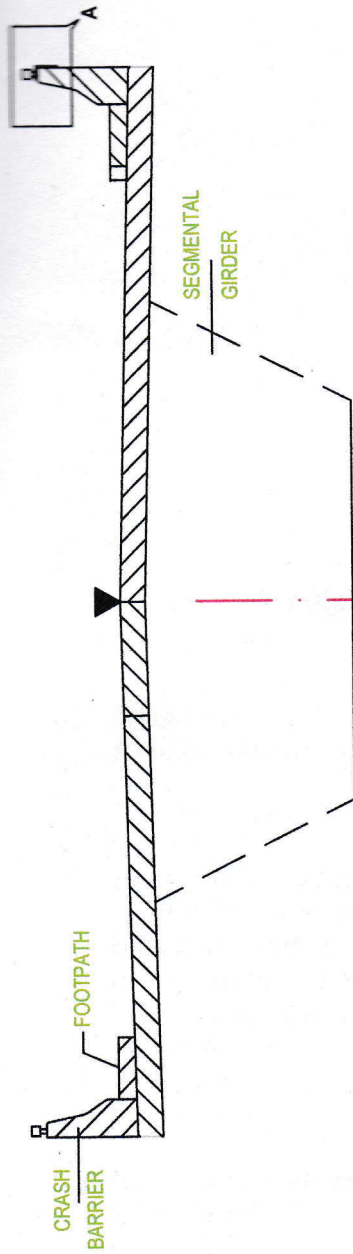


TYPICAL CROSS SECTION FOR OFC LAYING (BRIDGE PORTION)

MS CLAMP DETAILS

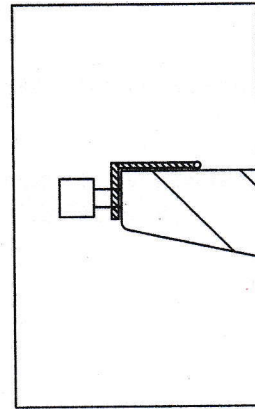

MS THICKNESS - 3mm
WIDTH - 25mm

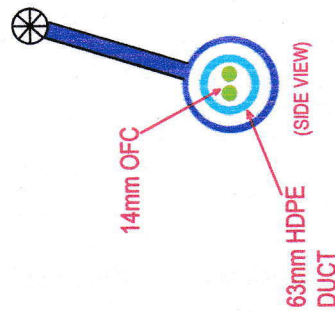

OFC WEIGHT / MTR = 121gm
DUCT WEIGHT / MTR = 640gm
CLAMP WEIGHT / PIECE = 1500gm
CLAMP FITTED ON EVERY CRASH BARRIER

DETAIL A

PROJECT OWNER :-



MSNPL

WORKS:-

**Laying of Optical Fibre
Cable along the bridge
Dr. Bhupen Hazarika
Setu.**

SIGN:-

SIGN:-

SIGN:-

