

BHARATMALA
ROAD TO PROSPERITY



सत्यमेव जयते

भारत सरकार / GOVERNMENT OF INDIA

सड़क परिवहन राजमार्ग मन्त्रालय / Ministry of Road Transport & Highways
कार्यालय, मुख्य अभियन्ता-क्षेत्रीय अधिकारी / Office of the Chief Engineer-Regional Officer
46/1, कैनाल रोड़, जाखन, देहरादून-248 001/- 46/1, Canal Road, Jakhan, Dehradun -
248 001
दूरभाष / Phone (0135) - 2531125

No. CE-RO/UK/NOC-OFC/2018/04

Dated: Jul 19, 2018

Invitation for Public Comments

SUB: Laying of OFC (Aerial) along NH-34 from MS-01 (Rishikesh) to MS-61 (Chamba). (Total length - 60 Km) in the State of Uttarakhand - **Permission Reg.**

M/s Reliance Jio Ltd vide its letter no. RJIO/UK/2018-19/06/MoRTH/20 dated 27.06.2018 submitted the proposal mentioned under subject above.

2. Comments of public are invited on captioned proposal and the same should reach the below mentioned address till 18.08.2018, beyond which no comments will be considered.

Office of the Chief Engineer-Regional Officer
Ministry of Road Transport & Highways
46/1, Canal Road, Jakhan
Dehradun-248001
(0135)-2738657
Mail ID : romorthddn@gmail.com

3. Letter dated 27.06.2018 from M/s Reliance Jio Ltd and cross-section are enclosed herewith for reference.

4. This is issued with the approval of Highways Administration, MoRTH, Dehradun.

Encl: As above

Yours sincerely

(HARSH PRABHAKAR)
ASSISTANT EXECUTIVE ENGINEER
FOR CHIEF ENGINEER -REGIONAL OFFICER

To:-

1. The Senior Technical Director, NIC, Transport Bhawan, New Delhi-110001- for uploading on Ministry's website.

Ref. No. RJIO/UK/2018-19/06/MorTH/20

To,

The Regional Officer

27 June 2018

Ministry of Road Transport & Highways

Canal Road,

Dehradun (U.K.)

Sub:- Ref. Proposal of permission to lay optical fibre cable from Km. 01.000 to Km 61.000 along NH-34 with Total section length Row applied for 60 kms in state of Uttarakhand.

Sir,

Reference to your letter No. CE-RO/UK/NOC – OFC/2018/04 dated Jun 13,2018.

As per clarification regarding treatment of telecom services provider licensee comes under public utility for ROW permission we are submitting license fee Rs. 13,253.00 (DD No. 441065 dated -25/06/2018) along with Performance Bank Guarantee Rs.60,00,000 (BG No.0541BGR0126519 dated – 26/06/2018) as per MoRTH guideline.

Each page of instant proposal signed.

The instant proposal is re-submitted for consideration after making rectification based upon your observations.

You are requested to grant us the permission at the earliest.

Yours Sincerely,


Deepak Pal Singh


State coordinating Officer –UK

Reliance Jio Infocomm Ltd.



Original BG
27/6/18
E.K.
S.T.A.
Sawab
2/7

For further communication please contact (Deepak Pal Singh)C/O. RJIL,S-14,15,16 2nd floor, NCR Plaza New Cantt. Road, Hathibadkala, Dehradun,Uttarakhand,India Email deepak35.singh@ril.com

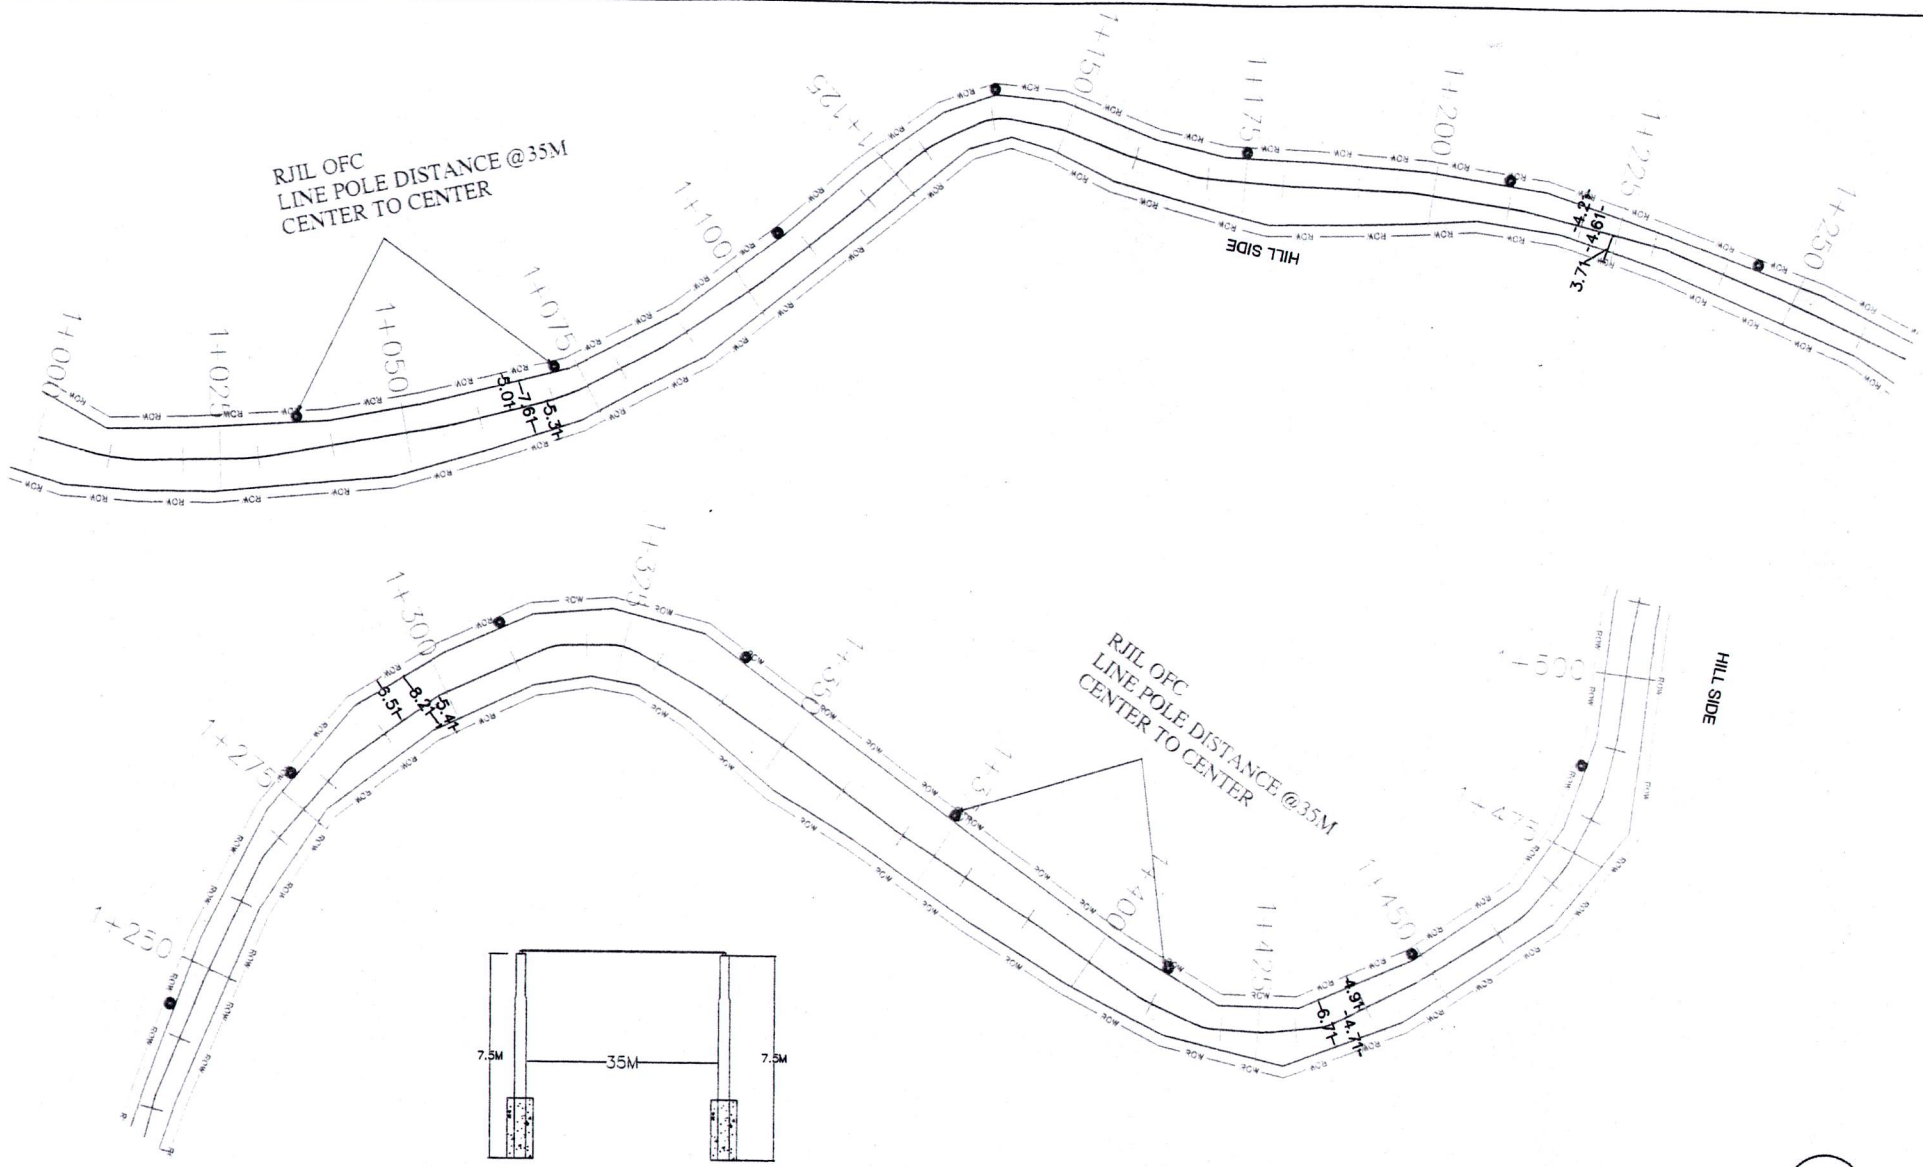

CLIENT:-

RELIANCE JIO INFOCOMM LIMITED

TITLE:

STRIP PLAN OF RISHIKESH TO CHANBA FOR LAYING OFC

NOTE :-

1. ALL DIMENSIONS, LEVELS AND CHANGES ARE IN METERS.

POLE

ROAD

CENTER LINE

HOUSE

CENTER LINE

CONSULTANTS:-


TECHNICAL CONSULTANCY SERVICES

REGD. OFF. 14-C ARAWALI ENCLAVE,
GMS ROAD DEHRADUN.


TEL. NO. : 0135-2720017, 2107754

e-mail : tcsdoon@yahoo.com

e-mail : tcsdoon@gmail.com

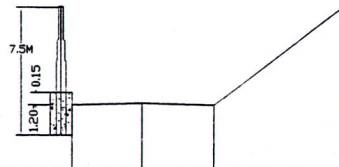


| | | | |
|---------------|---------|---------|---------|
| Design LEVELS | 460.713 | 460.800 | 460.713 |
| Design OFFSET | -3.500 | -0.000 | 3.500 |
| Design WIDTH | 3.500 | 3.500 | |
| Ground LEVELS | 460.366 | 460.800 | 461.244 |

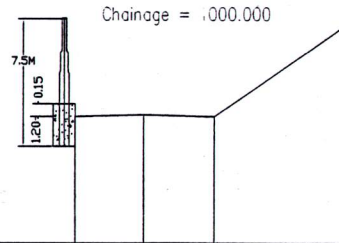


| | | | |
|---------------|---------|--------------------|--------------------|
| Design LEVELS | 484.419 | 484.506 | 484.419 |
| Design OFFSET | -3.500 | 0.000 | 3.500 |
| Design WIDTH | 3.500 | 3.500 | |
| Ground LEVELS | 478.631 | 479.022 479.151 | 479.400 479.684 |

Chainage = 1600.000

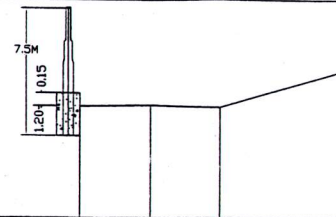

| | | | |
|---------------|---------|---------|---------|
| Design LEVELS | 468.615 | 468.702 | 468.615 |
| Design OFFSET | -3.500 | 0.000 | 3.500 |
| Design WIDTH | 3.500 | 3.500 | |
| Ground LEVELS | 463.383 | 464.163 | 464.720 |

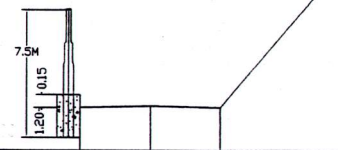


| | | | | |
|---------------|---------|---------|---------|---------|
| Design LEVEL | 491.952 | 492.321 | 492.408 | 492.321 |
| Design OFFSET | 0.000 | -3.500 | -0.000 | 3.500 |
| Design WIDTH | 54.546 | 3.500 | 3.500 | |
| Ground LEVEL | 502.513 | 502.389 | 502.996 | 503.678 |
| | | | | 504.854 |
| | | | | 505.668 |

Chainage = 1800.000



| | | | |
|---------------|--------------------|---------|---------|
| Design LEVELS | 476.517 | 476.604 | 476.517 |
| Design OFFSET | -3.500 | -0.000 | 3.500 |
| Design WIDTH | 3.500 | 3.500 | |
| Ground LEVELS | 475.004 475.080 | 475.280 | 475.489 |

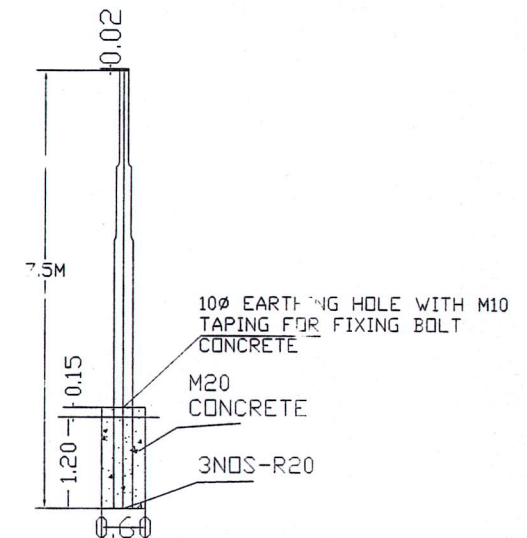

CLIENT:-
RELIANCE JIO
INFOCOMM LIMITED

NAME OF ROAD :- X- SECTION OF RISHIKESH TO
CHAMBA FOR LAYING OFC

CHAINAGE :-

IN K.m. 1.00 TO 1.80 K.m.

X-SECTION

SCALE :- H = 1:200
V = 1:200

SURVEYED
DRAWING BY:-
TECHNICAL CONSULTANCY SERVICES
Regd. off: 14-C, ARAWALI ENCLAVE, GMS ROAD DEHRADUN
PH: 0135-3251869, 9837043174, 9907003344
E-Mail: tesdoonbarreddiffmail.com, tesdoonbar@yahoo.com

J.E

A.E

E.E

1
SHEET NO