



सत्यमेव जयते

भारत सरकार / GOVERNMENT OF INDIA

सड़क परिवहन राजमार्ग मन्त्रालय / Ministry of Road Transport & Highways
कार्यालय, मुख्य अभियन्ता-क्षेत्रीय अधिकारी / Office of the Chief Engineer-Regional
Officer

46/1, कैनाल रोड, जाखन, देहरादून-248 001/- 46/1, Canal Road, Jakhan,
Dehradun - 248 001

दूरभाष / Phone (0135) - 2531125

No. CE-RO/UK/NOC-OFC/2018/06

Dated: Jul 05, 2018

Invitation for Public Comments

SUB : Laying of 'Aerial' Optical Fiber Cable from Ch. 368.000 (Rudraprayag) to Ch. 400.000 (Karanprayag) along NH-58 (New NH-07) with total section length of ROW as 32.000 Km. in State of Uttarakhand. - Permission Reg.

M/s Reliance Jio Ltd vide its letter no. RJIO/UK/2018-19/05/MoRTH/09 dated 21.06.2018 submitted the proposal mentioned under subject above.

2. Comments of Public are invited on captioned proposal and the same should reach the below mentioned address till 04.08.2018, beyond which no comments will be considered.

Office of the Chief Engineer-Regional Officer
Ministry of Road Transport & Highways
46/1, Canal Road, Jakhan
Dehradun-248001
(0135)-2738657
Mail ID : romorthddn@gmail.com

3. Letter dated 21.06.2018 from M/s Reliance Jio Ltd and cross-section are enclosed herewith for reference.

4. This is issued with the approval of Highways Administration, MoRTH, Dehradun.

Encl: As above

Yours sincerely

(HARSH PRABHAKAR)
ASSISTANT EXECUTIVE ENGINEER
FOR CHIEF ENGINEER-REGIONAL OFFICER

To:-

1. The Senior Technical Director, NIC, Transport Bhawan, New Delhi-110001- for uploading on Ministry's website.



Ref. No. RJIO/UK/2018-19/05/MorTH/09

To,

The Regional Officer

21 June 2018

Ministry of Road Transport & Highways

Canal Road,

Dehradun (U.K.)

Sub:- Ref. Laying of "Aerial" Optical fibre cable from Ch. 368.000 (Rudraprayag) to Ch. 400.000 (Karanprayag) along NH-58 (New NH-07) with total section length of ROW as 32.000 Km in the state of Uttarakhand – License Fee and Performance Bank Guarantee submission.

Sir,

Reference to your letter no. CE-RO/UK/NOC-OFC/2018/06 dated June 13, 2018 forwarding herewith the proposal on the above subject.

- i. 100% License fee Rs . 22,282.00/- has been submitted as per MoRTH Guideline.
- ii. Regarding Performance Bank Guarantee Rs.32,00,000 has been submitted in favour of Chief Engineer-Regional Officer, Ministry of Road Transport & Highways, Dehradun as per circular.

The instant proposal is re-submitted for your kind consideration.

You are requested to kindly grant us the permission at the earliest.

Yours Sincerely,


21/06/18
Deepak Pal Singh

State coordinating Officer –UK

Reliance Jio Infocomm Ltd.



P. examine




A 22/06/18

As above please

22/6

22/6

STN

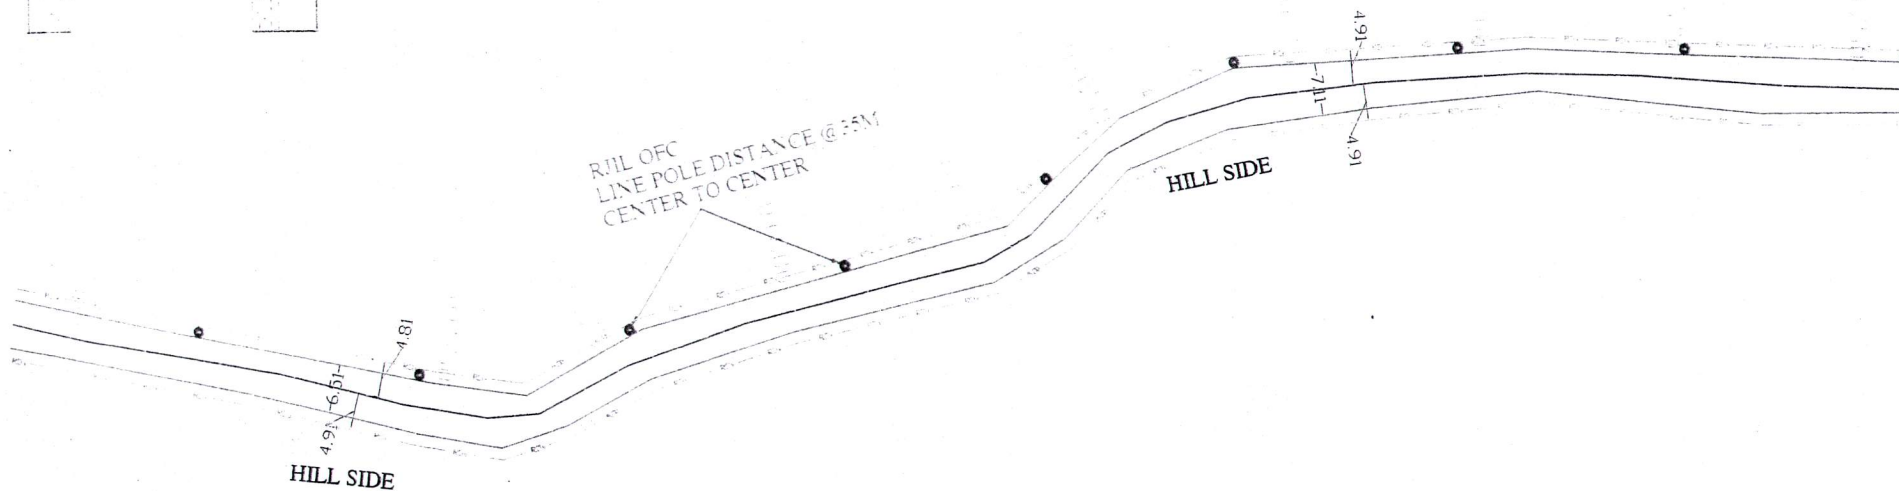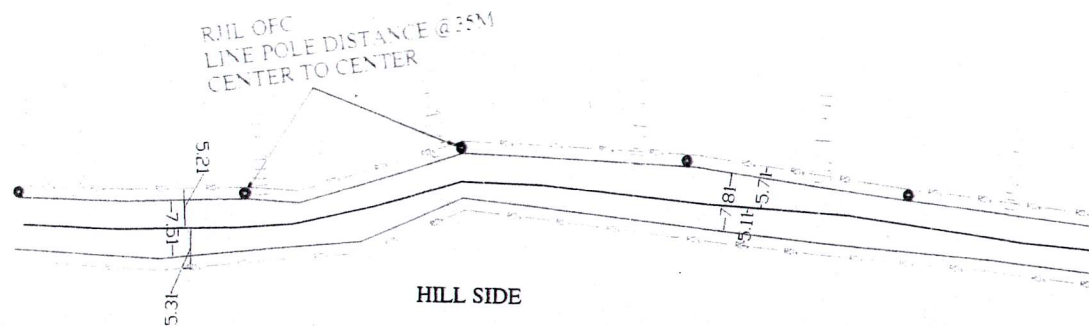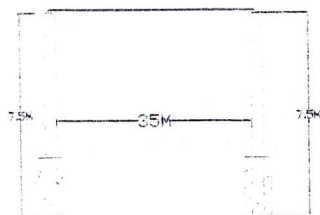


CLIENT:-
RELIANCE JIO INFOCOMM LIMITED

TITLE:
STRIP PLAN OF RUDRAPRAYAG TO KARNPRAYAG FOR LAYING OFC

NOTE :-
1. ALL DIMENSIONS, LEVELS AND CHANGES ARE IN METERS.


POLE
ROAD
CENTER LINE
HOUSE
CENTER LINE

CONSULTANTS:-
TECHNICAL CONSULTANCY SERVICES
REGD. OFF. 14-C ARAWALI ENCLAVE,
GMS ROAD DEHRADUN.
TEL. NO. : 0135-2720017, 2107754
e-mail : tcsdoon@yahoo.com
e-mail : tcsdoon@gmail.com

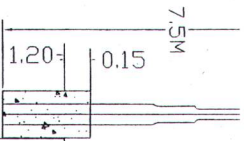


LEVELS	764.725	764.800	764.725
LEVELS	764.646	764.800	765.111

Chainage = 368.000

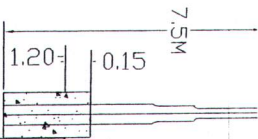

LEVELS	758.113	758.188	758.113
LEVELS	758.275	758.236	758.188
LEVELS	758.158	758.199	758.312

Chainage = 400.000

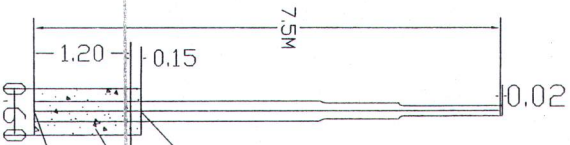

100 EARTHING HOLE WITH M10
TAPING FOR FIXING BOLT
CONCRETE
M20
CONCRETE
3NDS-R20

CLIENT:-
EX-Engineer
RELIANCE JIO
INFODCIM LIMITED

NAME OF ROAD :- X-SECTION OF RUDRAPRAYAG
TO KARNPRAYAG FOR LAYING DFC

CHAINAGE :-

IN Mtr. 368.00 TO 400.00 Mtr.

X-Section

SCALE :- H = 1:100
V = 1:100

SURVEYED &
DESIGNER BY:-

TECHNICAL CONSULTANCY SERVICES
Regd. off. 14-C, ARVALI ENCLAVE, GMS ROAD, DEHRADUN
PH: 0135- 3851865, 9637043174, 9970923444
E-Mail: tcsdoon@rediffmail.com/tcsdoon@yahoo.com

J.E

A.E

E.E

1

SHEET NO