

Government of India
Ministry of Road Transport & Highways
Office of the Regional Officer, Patna
17, IAS Colony, Kidwaipuri, Patna-800001

Dated 13.02.2018

Invitation of public comments

Sub: - Proposal for laying of GAIL's 24 Saino- Barauni gas pipeline, spur line of Jagadishpur - Haldia gas pipeline along with 40 mm dia OFC duct / cable across NH-80 at ch.2.530 km in village:- Maranchi-19, Mokama block, District:- Patna, State:- Bihar.

GAIL (India) Limited has submitted the subject proposal for crossing (Jagadishpur-Haldia) of NH-80 at Ch. 2.530 for proposed project of GAIL (India) Limited through NHAI vide letter no. NHAI/12019/01/BGS/2010/Tech/8958 dated 02.02.2018 in this office. The drawings for proposed layout are also attached.

2. In this regard, objection of the public if any on grounds of public inconvenience, safety and general public interest, are invited on the subject proposal on online portal at www.morth.nic.in or hard copy the same should reach to below mentioned address 15.03.2018, beyond which no objection will be considered.

Address:-

The Regional Office, Patna
Ministry of Road Transport & Highways
17, IAS colony, Kidwaipuri, Patna-800001


Yours Faithfully,



(Ghanshyam Kumar)
Executive Engineer(NFSG),
For Regional officer, Patna.

Copy to:-

1. Senior Technical Director, NIC, Transport Bhawan, New Delhi-110001.- For uploading On Ministry's website.
2. Project Director, PIU - Begusarai, Bihar.- For information.

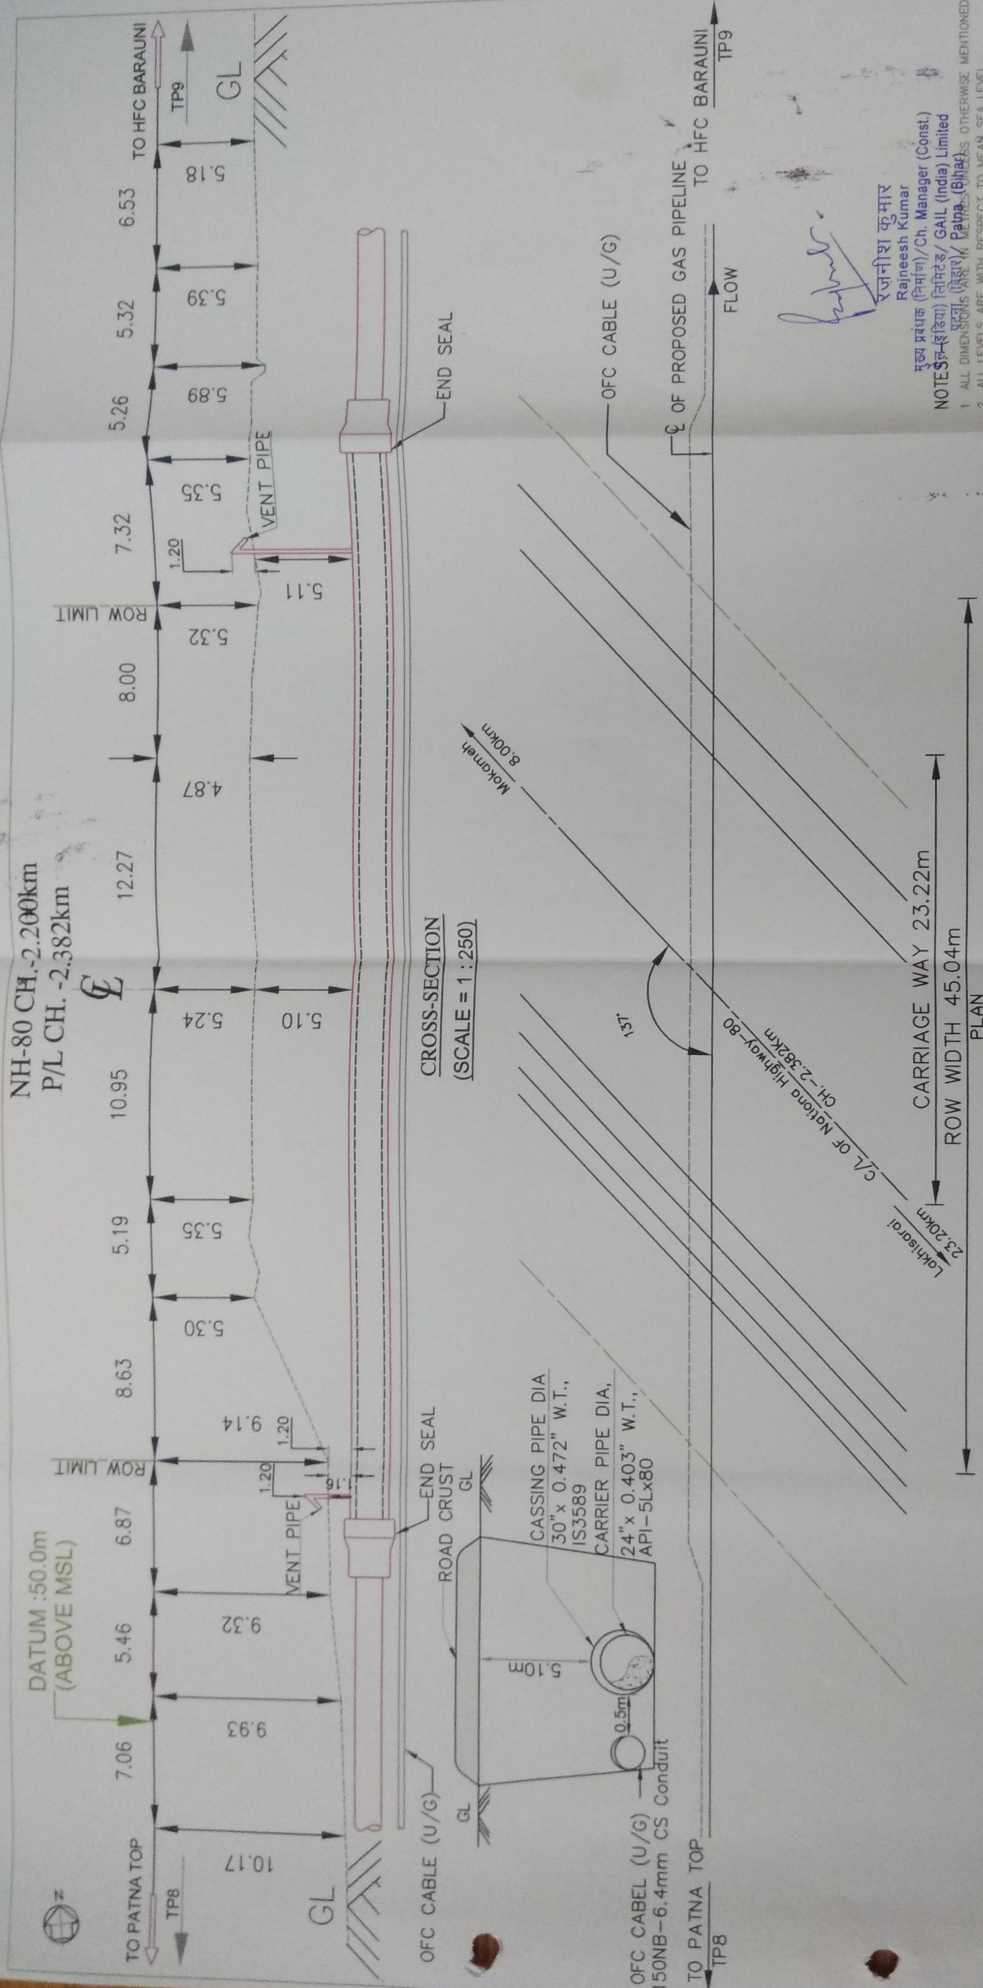

राजनीश कुमार
Rajneesh Kumar
मुख्य प्रबंधक (निर्माण)/Ch. Manager (Const.)
नृत्य संस्थान निर्माण/ GAIL (India) Limited
गैल (इंडिया) लिमिटेड/ GAIL (India) Limited
गैल (इंडिया) लिमिटेड/ GAIL (India) Limited

CLIENT : **GAIL (India) Limited.**
Jubilee Tower, Plot No. 35 & 36, Sector-1, Noida, Uttar Pradesh Pin No. 201 301

SURVEY AGENCY
THE ODESH CONSULTANTS
VADODARA-390015

PROJECT : JAGDISHPUR-HALDIA & SPUR PIPELINE
JOB NO. : SHEET : 4 OF 8
DWG. TITLE : CROSSING SHEET (SPUR LINE)
SECTION : PATNA TOP TO HFC BARAUNI
AT : NATIONAL HIGHWAY-80 CROSSING
NH-80 CH.-2.200km, P/L CH.-2.382km

SCALE : 1:250
DRAWING NO. : JHPL-SP14-ALT-I-RR-CS-004
REV. : OC

ISSUED RECORD		PARTICULARS		DETAILS	
Sl. No.	DATE	REVISIONS	SECTION	ENGINEER	DESIGN
01	27.02.17	ISSUED FOR APPROVAL	NMD	AK	DSC
02	24.02.15	ISSUED FOR USE	AP	DSC	DSC
03	06.01.15	SURVEY DRAWING ISSUED FOR APPROVAL	AP	DSC	DSC
04	06.01.15	SURVEY DRAWING ISSUED FOR APPROVAL	AP	DSC	DSC
REFERENCE DRAWINGS	
DRAWING TITLE	DRAWING NO
ROUTE MAP	JHPL-SP14-ALT-I-RR-RM-001
ALIGNMENT SHEET	JHPL-SP14-ALT-I-RR-ALN-002
CROSSING CHAINAGE IN METRES	Start Chainage End Chainage
CH. - 2.357km	CH. - 2.402km

NAME OF CROSSING	TEHSIL	DISTRICT	STATE
NATIONAL HIGHWAY-80	MOKAMEH	PATNA	BIHAR

LENGTH STATEMENT

[Signature]



PROJECT -

1: 50000	GALL-201517	JMPL-SP14ALT+RE ROUTE-RM-
----------	-------------	---------------------------

SCALE	JOB NO	DRAWING NO

1 : 50000	GAIL-2015/17	JHPL-SP14ALTY-RE ROUTE-
-----------	--------------	-------------------------

NAME OF CROSSING : B.G. RAILWAY LINE & NATIONAL HIGHWAY-80 CROSSING
 CROSSING CHAINAGE : 2+284.75 KM
 METHOD OF CROSSING : TRENCHLESS METHOD (H D D)
 LENGTH OF CASING : 256.12 mt

PROPOSED HIGHWAY BRIDGE

PROPOSED HIGHWAY CENTER LINE


ROUTE OF PROPOSED PIPELINE
(ALTERNATE - II)

TO PATNA TOP

ROUTE OF PROPOSED PIPELINE
(AS PER ALIGNMENT)

ROUTE OF PROPOSED PIPELINE
(ALTERNATE - I)


NOTES:
 1. ALL DIMENSIONS ARE IN METERS UNLESS OTHERWISE NOTED.
 2. FOLLOW WRITTEN DIMENSIONS ONLY. DO NOT SCALE.

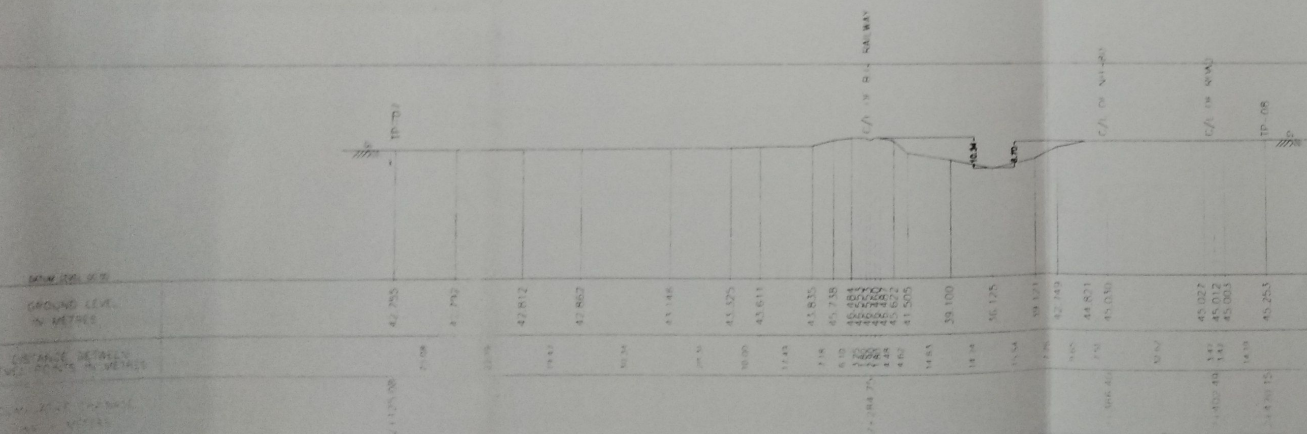

ROUTE OF PROPOSED PIPELINE (AS PER ALIGNMENT)
 LENGTH = 351.386 mtr.

ALTERNATE - I
 RE-ROUTE OF PROPOSED PIPELINE
 LENGTH = 342.447 mtr.

ALTERNATE
 RE-ROUTE OF PROPOSED PIPELINE
 LENGTH = 321.306 mtr.

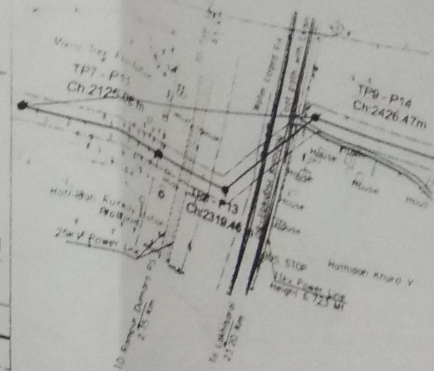

TP-07
 E. 398266.22 N. 2805336.78
 TP-07 A
 E. 398362.597 N. 2805349.816
 TP-07 B
 E. 398324.394 N. 2805366.065
 TP-08
 E. 398439.84 N. 2805424.18
 TP-09
 E. 398454.46 N. 2805530.19
 TP-09A
 E. 398498.775 N. 2805553.649
 RAILWAY CENTRE
 ALT-I_E. 398402.798 N. 2805409.989
 ALT-II_E. 398388.362 N. 2805434.876
 NH ROAD CENTRE
 E. 398434.54 N. 2805509.72

CROSS SECTION DETAIL BROAD GAUGE
 RAILWAY NALA & NATIONAL HIGHWAY-80
 CROSSING CH 2+284.75

GAIL (INDIA) LIMITED
MECON LIMITED

SPURLINES OF JAGDISHPUR-PHULPUR-HALDIA
 PIPELINE PROJECT (PH-1A), SP-B

PREPARED BY: JSM CHECKED BY: JSM APPROVED BY: MECON/GAL

