

भारत सरकार सड़क परिवहन एवं राजमार्ग मन्त्रालय		Telephone: 0771 - 2436637, Telefax: 0771- 2436637
क्षेत्रीय कार्यालय एन.एच. कैम्पस, पेंशन बाड़ा रायपुर, छत्तीसगढ़ - 492 001		Government of India Ministry of Road Transport & Highways Office of the Regional Officer, NH Campus, Pension Bada, Raipur, Chhattisgarh - 492 001
No.RO/CG/NH-30-Devpuri/Pipeline/2020/55/	352	Dated 10.08.2020

Invitation of public comments

Sub: Proposal for NOC for the water pipeline under Mission Amrut of NH-30 from Ch.7.400 to 10.050 Near Devpuri to Sadani Darbar (Left Side), Raipur in the State of Chhattisgarh.

The CE (NH), PWD, Raipur letter No. 1155/कार्य/मु.अ./रा.रा./ रायपुर, दिनांक 15/07/2020 forwarded therewith a proposal in this office for accommodating/laying of water pipe line utility services by the Executive Engineer, Chhattisgarh Housing Board, Division-02, Raipur vide letter no.1134/का.अभि/सं-2/तक.शा./20 रायपुर दिनांक 21/05/2020 i.e. the applicant on above mentioned subject.


2. As per Ministry's Circular No. RW/NH-33044/29/2015/S&R(R) dated 22.11.2016, the Highway Administration will make available the proposal seeking permission for utility services for public comments for 30 days on ground of public interest.

3. In view of the above, the comments of public are invited on captioned proposal and the same should reach to below mentioned address/Email ID till 30 days from the date of uploading beyond which no comments will be considered.

The Regional Officer,
Regional Office, M/oRT&H
NH Campus, Pension Bada,
Raipur, Chhattisgarh - 492 001

Email Id: eloraipur@rediffmail.com, romorthraipur@gmail.com

4. This is issued with the approval of Highway Administration-cum-Regional Officer, MoRT&H, Raipur.

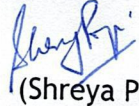
(Shreya Pipri),
Asstt. Executive Engineer
For Regional Officer

Copy to:-

- Senior Technical Director, NIC, Transport Bhawan, New Delhi - 110001 for uploading on Ministry's website.
- The Chief Engineer (NH), PWD, Pension Bada, Raipur (C.G).
- The Executive Engineer (NH), PWD, NH Division, Raipur (C.G).
- The Executive Engineer, Chhattisgarh Housing Board, Division-02, Shankar Nagar, Raipur

Form-A

Form for inviting public comments on the application for relaxation in the guidelines/norms for access permission to fuel stations, private properties, rest areas complexes and other such facilities along National Highways

The comments by the general public needs to be given within 60 days of uploading the online application for comments.

<u>Sl. No.</u>	<u>Item</u>	<u>Details</u>
1.	Name of the person who is desiring to give comments	
2.	Address of the person	
3.	Details of the application for access permission against which comments are being given (name of applicant and other details like site address etc.)	
	a) Application No.	
	b) Name of Applicant (who applied to access permission)	
	c) Details of Application	
4.	Whether the specific permission, if given, shall cause any damage to Highways? If yes, please give details.	
5.	Whether specific permission, if given, shall adversely affect safety and convenience of the traffic on the Highways? If yes, please give the details.	
6.	Whether specific permission, if given, shall adversely affect hygiene or cause nuisance and pollution on the Highways? If yes, please give the details.	

(ENCLOSURE TO MINISTRY CIRCULAR NO. RW/NH-33044/27/2005-S&R (Pt.), dated; 07.08.2014)


**Format for maintaining records of Right-of-way permission granted for laying/
CROSSING THE UNDERGROUND PIPELINE**

(To be maintained separately for every NH and state)

1. Name of state - CHHATISHGARH
2. Name of agency - MORTH
3. NH Number - NH-30

S.NO	LOCATION (CHANGE IN KM)	LEFT OR RIGHT SIDE OF NH(towards increasi ng chainag e/KM DIRECTI ON)	SELECTI ON AND REACH	KIND OF SERVIC ES	NAME OF LICENE AND CONATCT ADDRESS	DATE OF SIGNIN G OF AGREE MENT	DATE OF VALIDI TY OF AGREE MENT	DATE OF IAS INSPEC TION OF SITE	ANY DEVIA TION FROM MOST STAND ARD NORM S	REMA RKS
1	2	3	4	5	6	7	8	9	10	11
1	NH – 30 From km 7.400 TO 10.050 From Devpuri To Sadani Darbar (Left Side), Raipur in the state of Chhattisgarh.	Left Side Of The road		Drinki ng Water	CHHATTISGARH HOUSING BOARD, Office of Executive Engineer, Chhattisgarh Housing Board, Division-02, Sector-02, Shankar Nagar, Raipur (C.G) Tel:0771-4054181, Mo.: 94242-09013 Email:- cghbdivision02@gmail.com				NO	


Authorized signatory

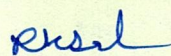


(R.K. SAHU)

Executive Engineer

Chhattisgarh Housing Board, Division-02, Raipur (C.G.)

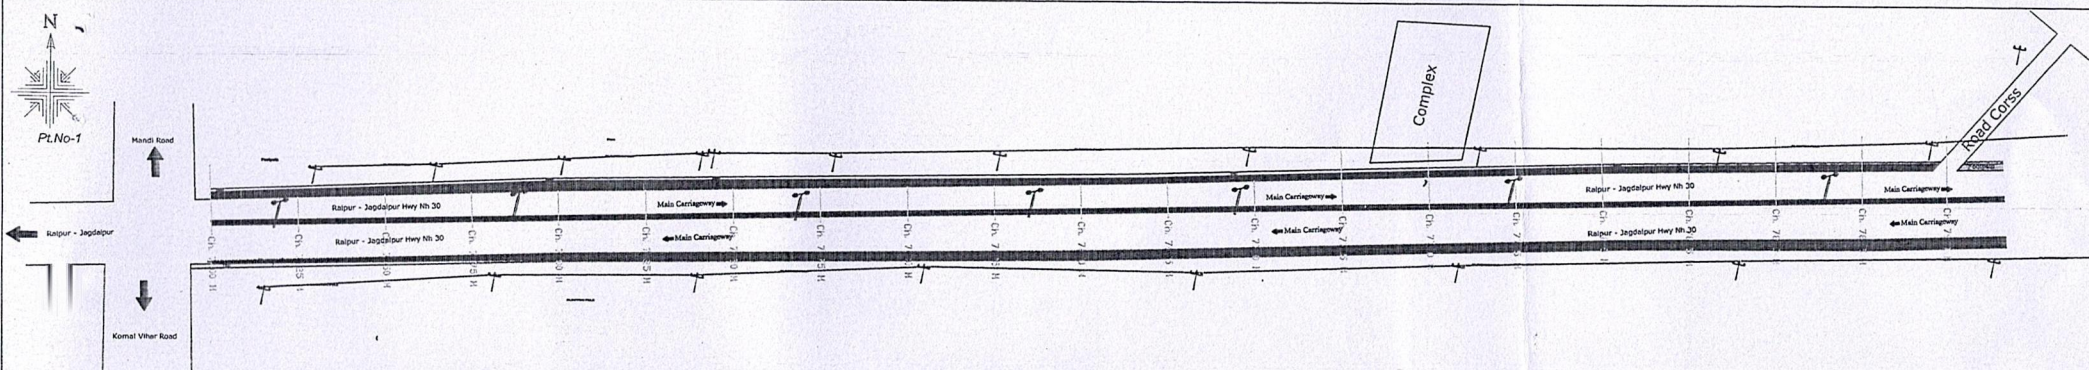


Komal Vihar Main Road NH-30 To Sadani Darbar Housing Board Road L- Section

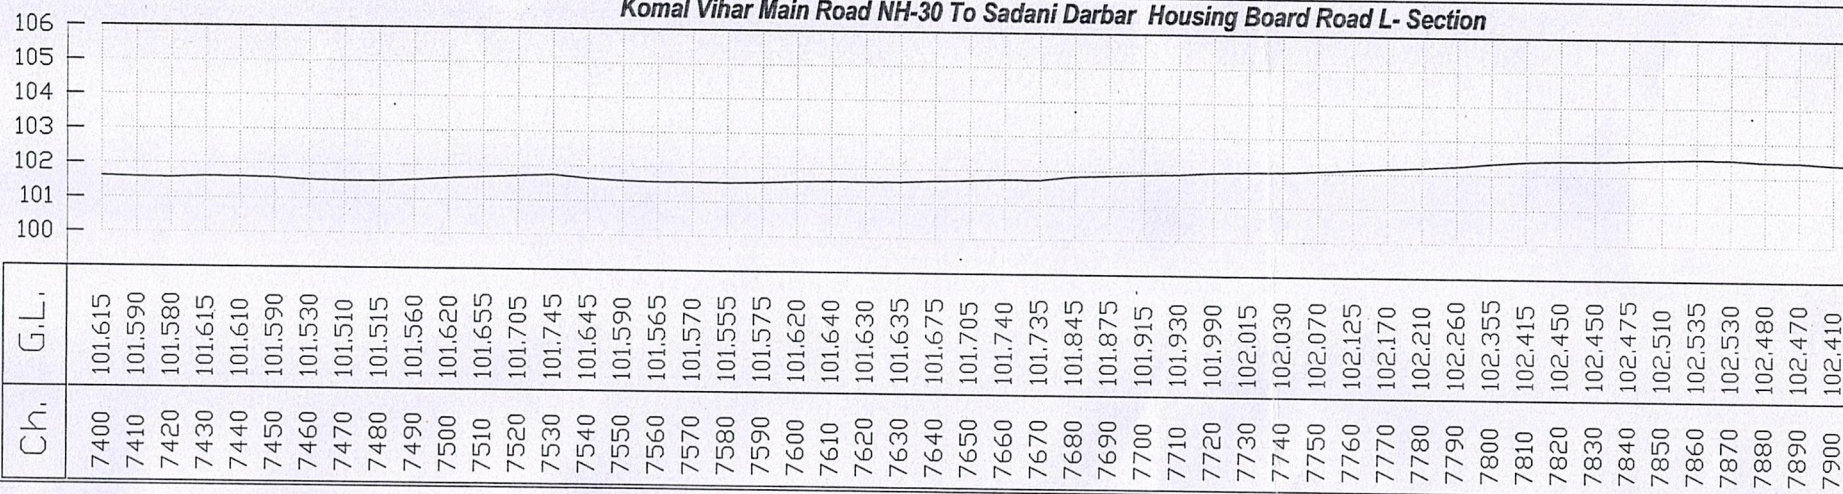


LEGEND			NOTES:	CLIENT :		Chainage:-7400/7900 km. Raipur - Jagdalpur Hwy Nh 30		TITLE	
BUILDING		TEMPLE	ALL DIMENSION (CHAINAGE & LEVELS) ARE IN METERS UNLESS OR OTHERWISE MENTIONED. SCALE: H=1:5000,V=1:200 REV-0	CHHATTISHGARH GOVT. PROJECT CORRIDOR EXECUTIVE ENGINEER (Chhattisgarh Housing Board Shankar Nagar Raipur)				Name Of Road :-Raipur - Jagdalpur Road Length:- 2.700 Km	
RIVER/NALLAHA		CULVERT		PLAN & PROFILE 7400 TO 7900 m		Executive Engineer Chhattisgarh Housing Board Shankar Nagar Raipur			
HAND PUMP		TREE				Assistant Engineer Chhattisgarh Housing Board Shankar Nagar Raipur			
TELEPHONE POLE		ELECTRIC POLE							
AGRICULTURE LAND		TBM		BENCH MARK	Survey By:-Om Shri Sai Consultants Professor Colony In front Wall fort City Raipur Mo 9993760004,9669124001 Email.omshrisaiandconsultants@yahoo.in				
FOOTPATH		HABITATION							
L-SECTION		RL	101.615						

Sub-Divisional Officer,
N.H. Sub-Division No.- 1, P.W.D.
RAIPUR (C.G.)

Executive Engineer
National Highway Division
P.W.D., RAIPUR (C.G.)

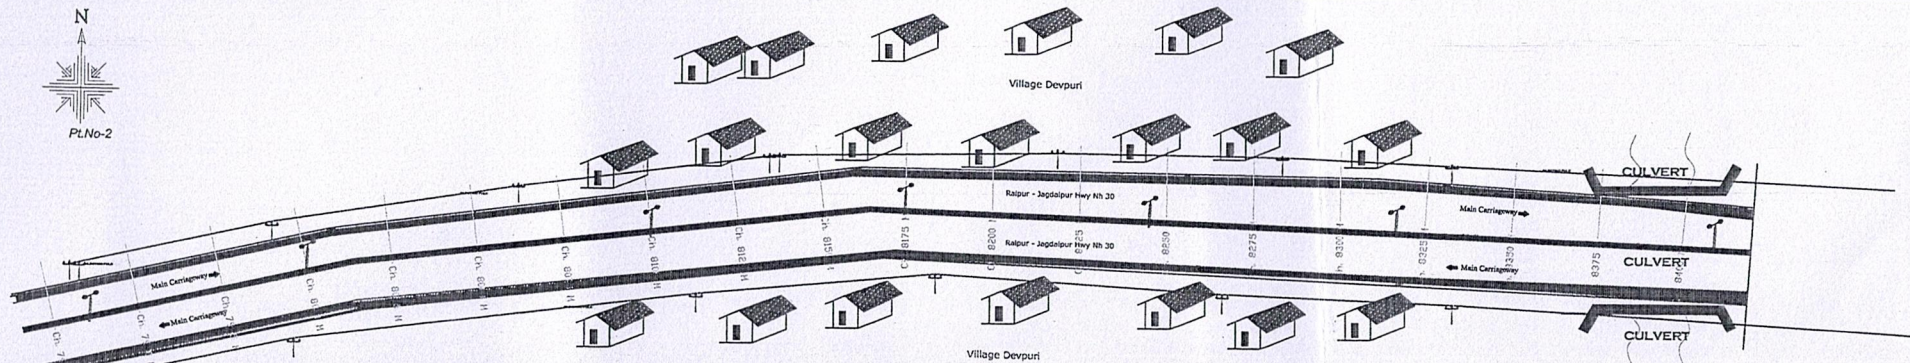


Komal Vihar Main Road NH-30 To Sadani Darbar Housing Board Road L- Section

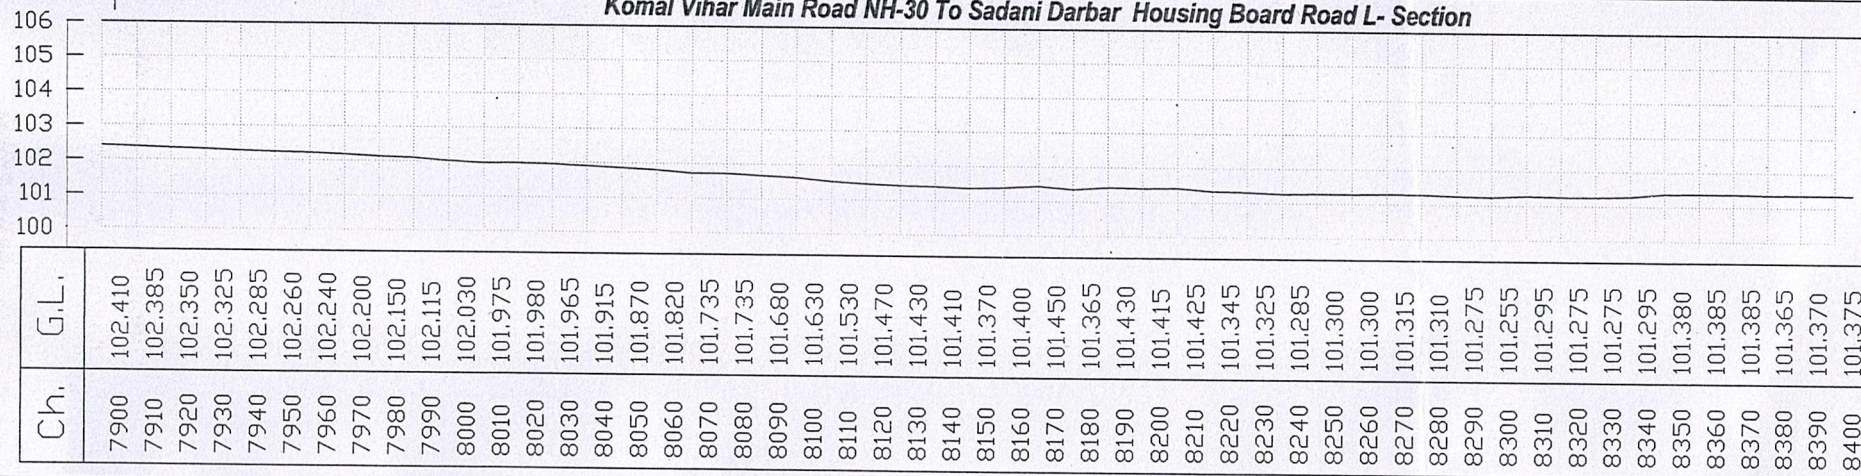


LEGEND				NOTES:		CLIENT :		TITLE	
	BUILDING		TEMPLE	ALL DIMENSION (CHAINAGE & LEVELS) ARE IN METERS UNLESS OTHERWISE MENTIONED.		CHHATTISGARH GOVT. PROJECT CORRIDOR EXECUTIVE ENGINEER (Chhattisgarh Housing Board Shankar Nagar Raipur)		Name Of Road :-Raipur - Jagdalpur Road Length:- 2.700 Km	
	RIVER/NALLAHA		CULVERT						
	HAND PUMP		TREE						
	TELEPHONE POLE		ELECTRIC POLE						
	AGRICULTURE LAND		BENCH MARK	SCALE- H=1:3000, V=1:300 REV-0		Executive Engineer Chhattisgarh Housing Board Shankar Nagar Raipur		Assistant Engineer Chhattisgarh Housing Board Shankar Nagar Raipur	
	FOOTPATH		HABITATION						
	L-SECTION		RL	PLAN & PROFILE 7900 TO 8400 m				Survey By:-Om Shri Sai Consultants Professor Colony in front Wall fort City Raipur Mo 9993760004,9669124001 Email.omshrisaiandconsultants@yahoo.in	

Sub-Divisional Officer,
 N.H. Sub-Division No.- 1, P.W.D. RAIPUR (C.G.)

Executive Engineer
 National Highway Division
 P.W.D., RAIPUR (C.G.)

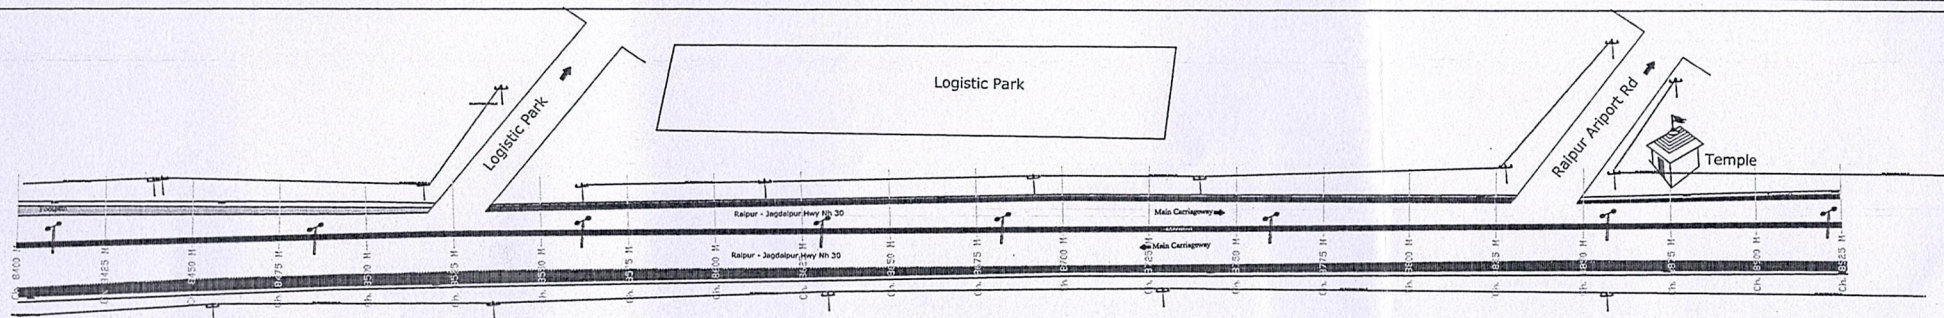


Komal Vihar Main Road NH-30 To Sadani Darbar Housing Board Road L- Section

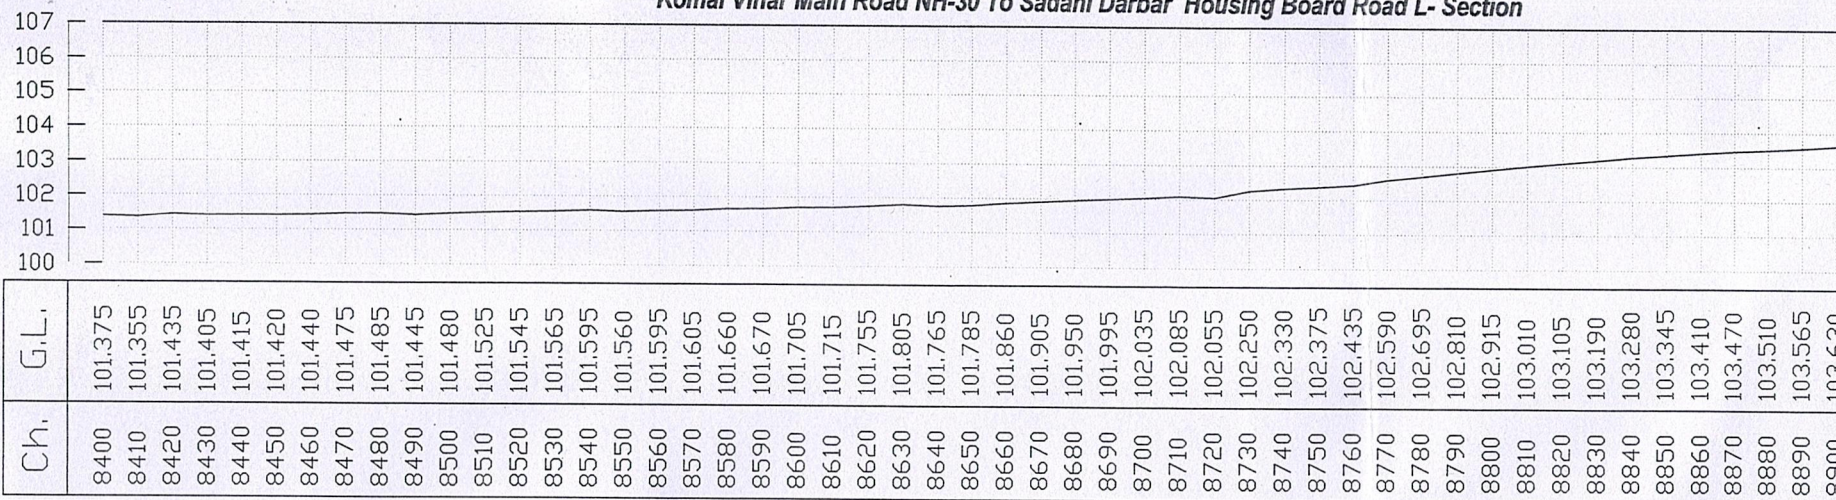


LEGEND		NOTES:	CLIENT :	TITLE	
	BUILDING	ALL DIMENSION (CHAINAGE & LEVELS) ARE IN METERS UNLESS OTHERWISE MENTIONED.	CHHATTISHGARH GOVT. PROJECT CORRIDOR EXECUTIVE ENGINEER (Chhattisgarh Housing Board Shankar Nagar Raipur)	Name Of Road :-Raipur - Jagdalpur Road Length:- 2.700 Km	
	RIVER/NALLAHA				
	HAND PUMP			Survey By:-Om Shri Sai Consultants Professor Colony In front Wall fort City Raipur Mo 9993760004,9669124001 Email.omshrisaiandconsultants@yahoo.in	
	TELEPHONE POLE				
	AGRICULTURE LAND	SCALE- H=1:2000, V=1:200 REV-0	PLAN & PROFILE 8400 TO 8900 m	Executive Engineer Chhattisgarh Housing Board Shankar Nagar Raipur	
	FOOTPATH				
	L-SECTION				
	TEMPLE			Assistant Engineer Chhattisgarh Housing Board Shankar Nagar Raipur	
	CULVERT				
	TREE				
	ELECTRIC POLE				
	BENCH MARK				
	HABITATION				
	RL	101.375			

Sub-Divisional Officer,
 N.H. Sub-Division No.-1, P.W.D. National Highway Division
 RAIPUR (C.G.)

Executive Engineer
 P.W.D., RAIPUR (C.G.)

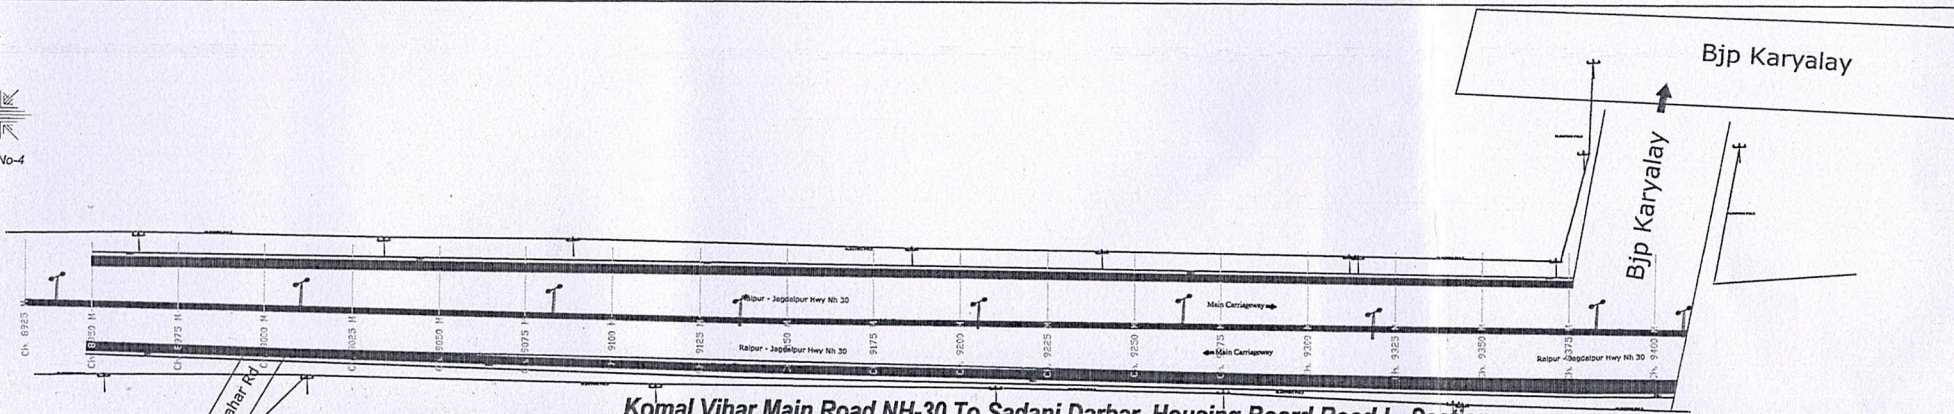

Komal Vihar Main Road NH-30 To Sadani Darbar Housing Board Road L- Section


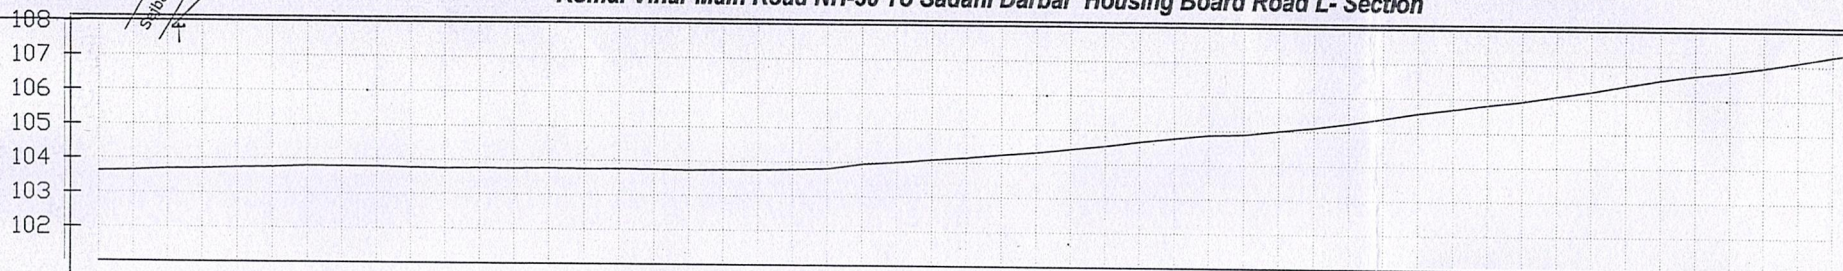


Ch.	G.L.
8900	103.630
8910	103.650
8920	103.690
8930	103.705
8940	103.740
8950	103.760
8960	103.795
8970	103.790
8980	103.790
8990	103.765
9000	103.750
9010	103.765
9020	103.760
9030	103.770
9040	103.760
9050	103.765
9060	103.760
9070	103.740
9080	103.760
9090	103.760
9100	103.785
9110	103.810
9120	103.950
9130	104.010
9140	104.095
9150	104.160
9160	104.250
9170	104.330
9180	104.440
9190	104.540
9200	104.670
9210	104.775
9220	104.875
9230	104.900
9240	105.010
9250	105.120
9260	105.250
9270	105.400
9280	105.565
9290	105.690
9300	105.820
9310	105.940
9320	106.090
9330	106.240
9340	106.415
9350	106.585
9360	106.715
9370	106.825
9380	106.955
9390	107.120
9400	107.305

LEGEND		NOTES:	CLIENT :	TITLE	
	BUILDING	ALL DIMENSION (CHAINAGE & LEVELS) ARE IN METERS UNLESS OR OTHERWISE MENTIONED.	CHHATTISHGARH GOVT. PROJECT CORRIDOR EXECUTIVE ENGINEER (Chhattisgarh Housing Board Shankar Nagar Raipur)	Name Of Road :-Raipur - Jagdalpur Road Length:- 2.700 Km	
	RIVER/NALLAHA				
	HAND PUMP			Survey By:-Om Shri Sai Consultants Professor Colony In front Wall fort City Raipur Mo 9993760004,9669124001 Email.omshrisaiandconsultants@yahoo.in	
	TELEPHONE POLE				
	AGRICULTURE LAND	SCALE:- H=1:2000, V=1:200 REV-0	PLAN & PROFILE 8900 TO 9400 m	Executive Engineer Chhattisgarh Housing Board Shankar Nagar Raipur	
	FOOTPATH				
	L-SECTION				
	TEMPLE			Assistant Engineer Chhattisgarh Housing Board Shankar Nagar Raipur	
	CULVERT				
	TREE				
	ELECTRIC POLE				
	BENCH MARK				
	HABITATION				
	RL	98.367			

Sub-Divisional Officer
N.H. Sub-Division No.- 1, P.W.D., RAIPUR (C.G.)

Executive Engineer
National Highway Division
P.W.D., RAIPUR (C.G.)

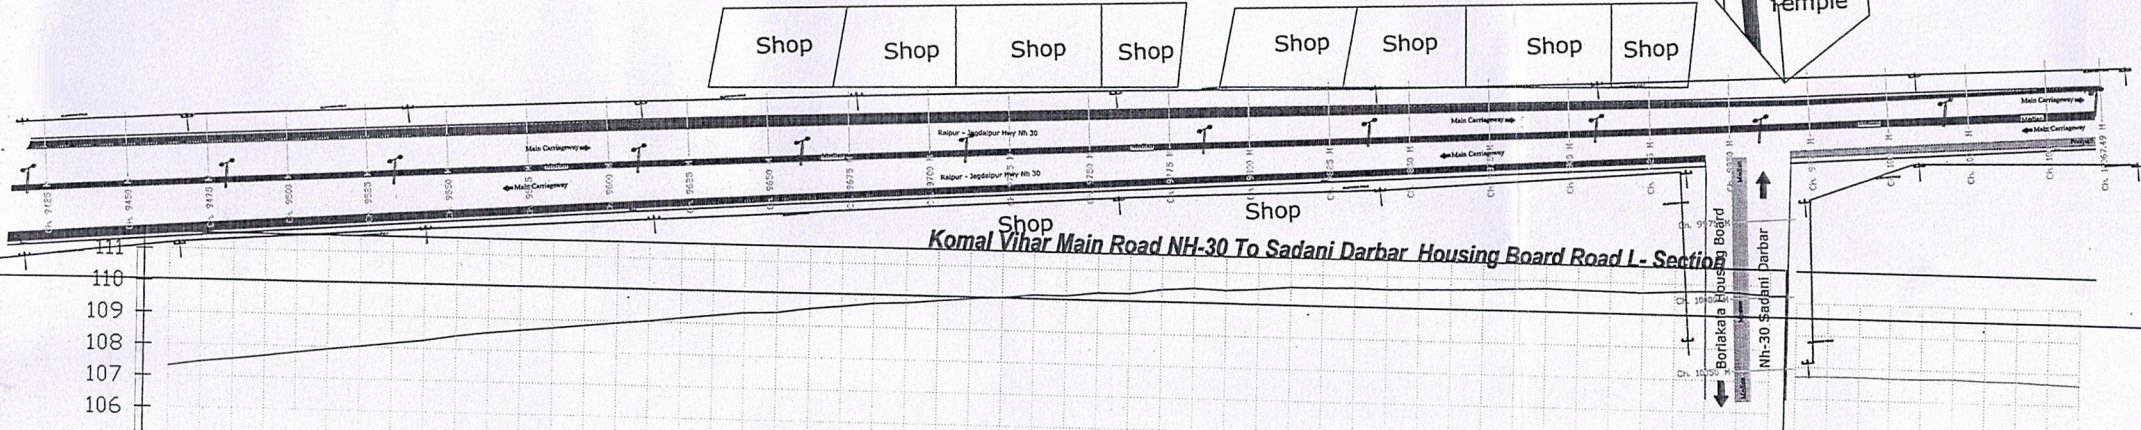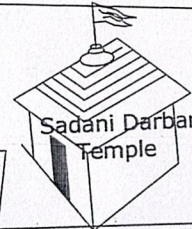

Ch.	G.L.
9400	107.305
9410	107.455
9420	107.555
9430	107.665
9440	107.800
9450	107.920
9460	108.030
9470	108.140
9480	108.260
9490	108.420
9500	108.545
9510	108.645
9520	108.740
9530	108.840
9540	108.940
9550	109.030
9560	109.150
9570	109.260
9580	109.365
9590	109.400
9600	109.550
9610	109.645
9620	109.760
9630	109.800
9640	109.895
9650	109.980
9660	110.050
9670	110.145
9680	110.150
9690	110.265
9700	110.265
9710	110.420
9720	110.480
9730	110.445
9740	110.505
9750	110.595
9760	110.605
9770	110.620
9780	110.600
9790	110.620
9800	110.645
9810	110.670
9820	110.725
9830	110.760
9840	110.740
9850	110.725
9860	110.705
9870	110.760
9880	110.795
9890	110.775
9900	110.695
9900	110.695
9910	110.720
9920	110.730
9930	110.715
9940	110.715
9950	110.740
9960	110.705
9970	110.705
9980	110.665
9990	110.635



LEGEND		NOTES:	CLIENT :	Chainage:-9400/10050 km. Raipur - Jagdalpur Hwy Nh 30		TITLE
BUILDING	TEMPLE					
RIVER/NALLAHA	CULVERT	ALL DIMENSION (CHAINAGE & LEVELS) ARE IN METERS UNLESS OTHERWISE MENTIONED.	CHHATTISGARH GOVT. PROJECT CORRIDOR EXECUTIVE ENGINEER (Chhattisgarh Housing Board Shankar Nagar Raipur)	Executive Engineer Chhattisgarh Housing Board Shankar Nagar Raipur	Assistant Engineer Chhattisgarh Housing Board Shankar Nagar Raipur	Name Of Road :-Raipur - Jagdalpur Road Length:- 2.700 Km
HAND PUMP	TREE					
TELEPHONE POLE	ELECTRIC POLE	SCALE:- H=1:2000, V=1:200 REV:-0	PLAN & PROFILE 9400 TO 9900 m			Survey By:-Om Shri Sai Consultants Professor Colony In front Wall fort City Raipur Mo 9993760004,9669124004 Email.omshrisaiandconsultants@yahoo.in
AGRICULTURE LAND	BENCH MARK					
FOOTPATH	HABITATION					
L-SECTION	RL					

Rksale

[Signature]

Sub-Divisional Officer,
N.H. Sub-Division No.- 1, P.W.D.
RAIPUR (C.G.)

Executive Engineer
National Highway Division
P.W.D., RAIPUR (C.G.)

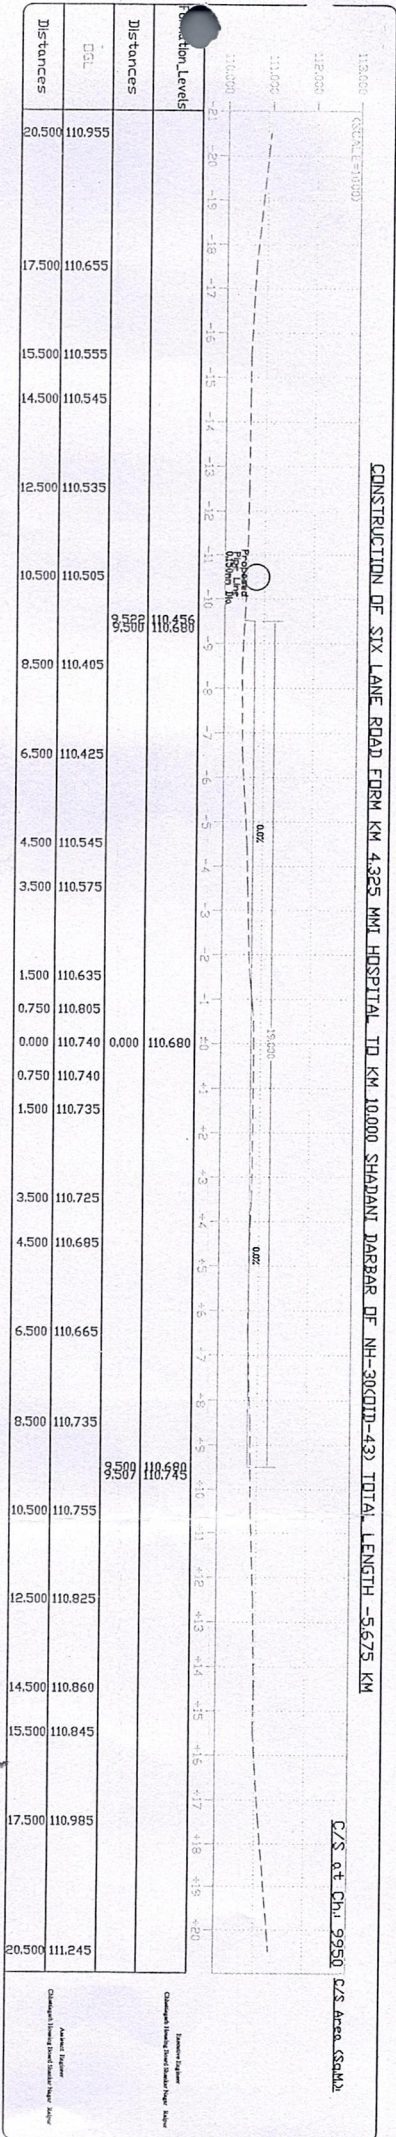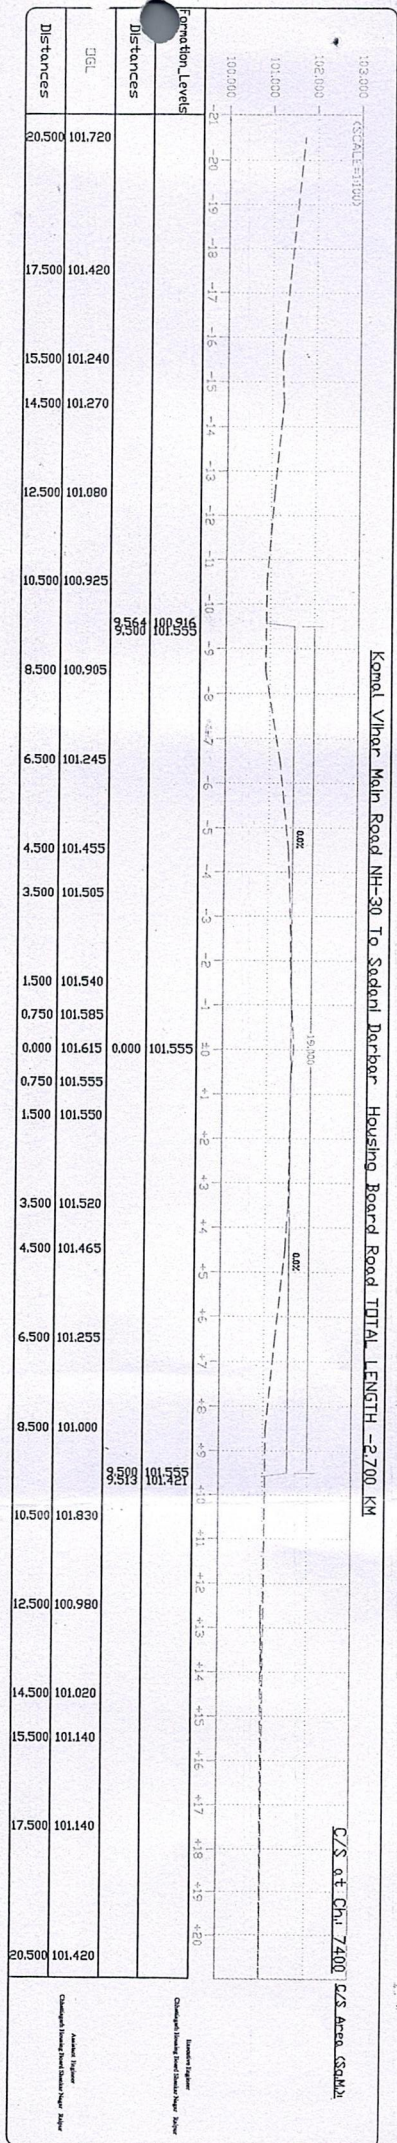

SR

SR

Sub-Divisional Officer,
National Highway Division
RAIPUR (C.G.)

Executive Engineer
National Highway Division
RAIPUR (C.G.)

SR

SR