

No.RW/ VJA/Misc-24/Access/RO/NH-18/S.No.-175/346

Government of India

Ministry of Road Transport & Highways

Regional Office, Vijayawada

Door no. 38-2-3/2, Gorle dalapanna Veedhi, Near American Hospital, Punnammithota Vijayawada-520010. Tele: 0866-2970220; Fax: 0866-2571985

Date: 23.07.2018

Subject: Proposals involving deviations from the prescribed guidelines/norms for grant of permission of Fuel station - For public comments.

Proposal: Proposal of access permission for approach road to Fuel Station by M/s Essar Oil Ltd. at km 43/300 (RHS) of NH-18 (New NH-40) on Chittoor-Kurnool Road of Kallur Village, Pulicherla Mandal, Chittoor District in the State of Andhra Pradesh under Survey no.73/1 & 308/1.

Please find enclosed herewith the proposal seeking access permission for the above mentioned Fuel station cited as above. The proposal was examined and it was found that the proposal requires relaxation of norms as prescribed by the Ministry.

2. As per the guidelines, issued by the Ministry vide O.M No.RW/NH-33023/19/99-DO III dated 16.03.2016, the Highway administration will make available the relaxation application for public comments, and the comments will be invited within 60 days from the day of uploading in the format enclosed as Form 'A'.

3. In view of the above, comments of the public on the above relaxation proposal is invited on the below mentioned address:

The Regional Officer,
Ministry of Road Transport and Highways,
Door no.38-2-3/2,
Gorle Dalappana Veedhi
Near American Hospital,
Punnami Thota, Vijayawada - 520010
Email id: romorthvijayawada@gmail.com

Enclosure: As above

Yours faithfully,



(Nakul Prakash Verma)
Assistant Executive Engineer
For Regional Officer

Copy to:

- (i) Senior Technical Director, NIC for uploading on the Ministry's website. mansoor@nic.in; pk.jain@nic.in
- (ii) The Engineer-in-chief (R&B), NH & CRF, AP for information.
- (iii) The Executive Engineer (R&B), NH Division, Chittoor.
- (iv) Divisional Manager, ESSAR oil limited, 2nd Floor, LS3 complex, D No:23-8-165/2B, Suit.no.201, Near Hangoutouts, Neeru's upstairs, AIR by-pass road, new Balaji colony, Tirupathi- 517 502, Andhra Pradesh. Email: eolmarketing@essar.com.

Sr. No.	State	NH No.	Chainage (Km)	Fuel station detail	Deviation	Justification given
1	Andhra Pradesh	NH-18 (New NH-40)	43/300	M/s Essar Oil Ltd.	As per Ministry's norms the minimum distance of fuel station from intersection with rural roads/approach roads to private and public properties should be 300 mts but, at site it is found to be 260.00 mts only	There is only one earthen road of width 3.0 m which will not cater much traffic crossing the National highway at a distance of 260 m from proposed fuel station.

Form-A

Form for inviting public comments on the application for relaxation in the guidelines/norms for access permission to fuel stations, private properties, rest areas complexes and other such facilities along National Highways


The comments by the general public needs to be given within 60 days of uploading the online application for comments.

<u>Sl. No.</u>	<u>Item</u>	<u>Details</u>
1.	Name of the person who is desiring to give comments	
2.	Address of the person	
3.	Details of the application for access permission against which comments are being given (name of applicant and other details like site address etc.)	
	a) Application No.	
	b) Name of Applicant (who applied to access permission)	
	c) Details of Application	
4.	Whether the specific permission, if given, shall cause any damage to Highways? If yes, please give details.	
5.	Whether specific permission, if given, shall adversely affect safety and convenience of the traffic on the Highways? If yes, please give the details.	
6.	Whether specific permission, if given, shall adversely affect hygiene or cause nuisance and pollution on the Highways? If yes, please give the details.	

2009

Description	Chainage	Distance in metres
SH INTERSECTION	45.000	1674.0m
<3.5M INTERSECTION	43.281	315.0m
FUEL STATION	46.200	2874.0m
AGG. CHECKPOST	44.875	1549.0m

LOCATION:
SURVEY NO. : 73/1 & 308/1
VILLAGE : KALLUR
MANDAL : PULICHERLA
DISTRICT : CHITTOOR
STATE : ANDHRA PRADESH
ROAD ON : NH-18(OLD)
(NH40 AS NEW NUMBER)
CHAINAGE: 43/300
(CHITTOOR-KADAPA SECTION)

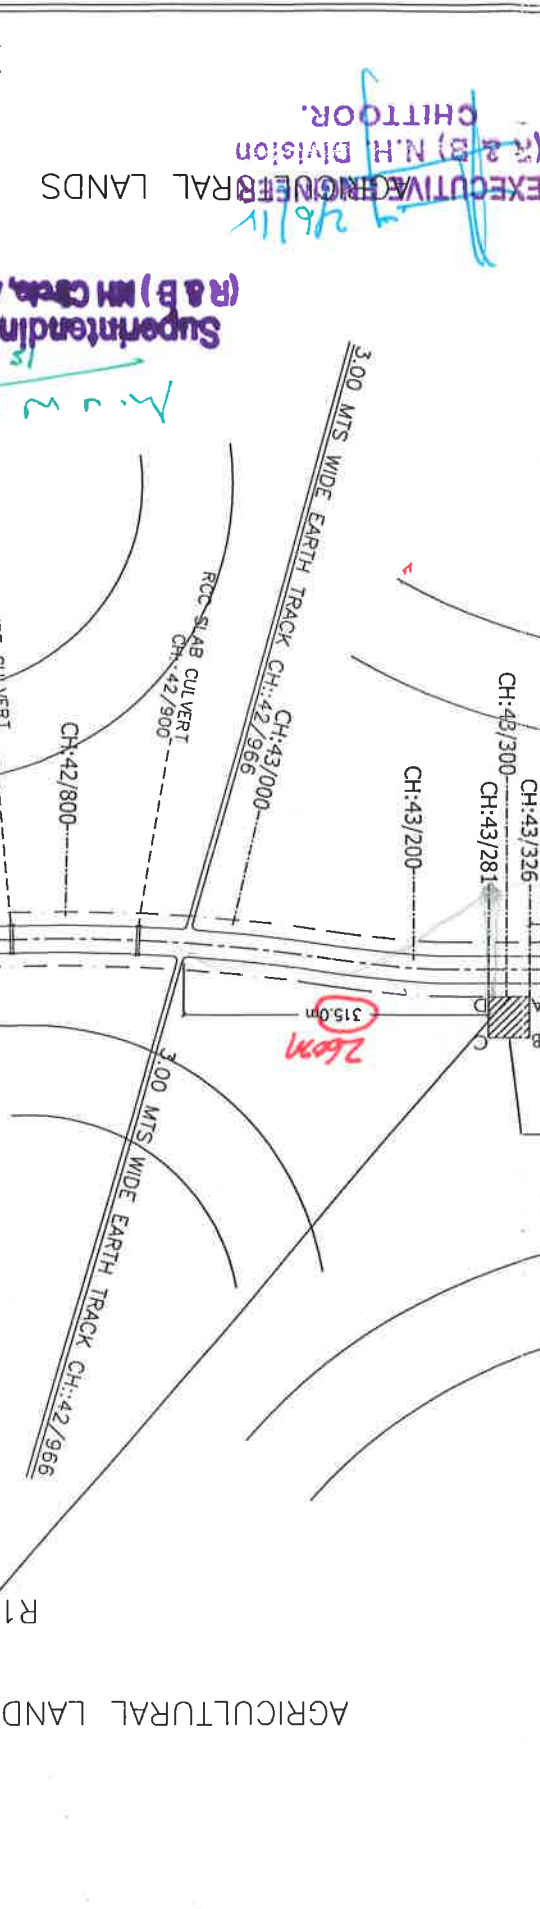

ESSAR
Essar Oil Limited
2nd Floor, L33 Complex, D No: 23-8-165/2B,
Suit No. 201, A I R By-Pass Road,
New Balaji Colony, TIRUPATI - 517 502, A.P.

INFO CAD
CONSULTANTS & ENGINEERS
MORTH Empowered
DIVISIONAL MANAGER
CHITTOOR

DATE: 29/05/17
SCALE: 1:7500
DRAWN: M.K.R.
SCALE: 1:7500
DATE: 29/05/17

TOPO PLAN
SCALE: 1:7500

SUBJECT:
PLAN SHOWING THE LOCATION OF
PROPOSED ESSAR FUEL STATION @ KALLUR ALONG
NATIONAL HIGHWAYS @ 43/300 OF NH18 (OLD) (RHS)
(NH40 AS NEW NUMBER) (CHITTOOR-KADAPA SECTION)

DRAWING NO. EOL/CTR/01
NUMBERS CROSSED
DATE **DRAWN NO.**

'ABCD' PROPOSED SITE
TO BE LICENCED

Asst. Executive Engineer
(R & B) National Highways
Section-II, CHITTOOR.

Deputy Executive Engineer
(R & B) National Highways
CHITTOOR.

EXECUTIVE ENGINEER
(R & B) N.H. Division
CHITTOOR.

Superintending Engineer
(R & B) NH Circle, Anantapur