

No.RO/VJA/Misc24/B/OFC/NH-340C/Sr.no.53 / 680

Government of India

Ministry of Road Transport & Highways

Regional Office, Vijayawada

Door no. 38-2-3/2, Gorle dalapanna Veedhi, Near American Hospital, Punnammithota
Vijayawada-520010. Tele: 0866-2970220; Fax: 0866-2571985

Dated: 28.08.2019

Invitation of Public Comments

Sub: Proposal for Permission for laying optical fibre cable along and across the National Highway by M/s Reliance Jio Infocomm Limited, Vijayawada in the stretch from Km 6/0 to 17/0 and across the road at Km 17/0 along the road on NH-340C (Sudireddypalli village to Gargeyapuram Village) for total route length of 11,018 mt in Kurnool Mandal, Kurnool District in the state of Andhra Pradesh- reg.

Please find enclosed herewith the proposal in accordance with Ministry's latest guidelines dated 22.11.2016 forwarded by Engineer-in-Chief (R&B), NH & CRF, A.P vide letter no. 340C/REI Jio/EE(NH&CRF)/DEE-3/AEE/2019-20 dated 08.07.2019 for laying optical fibre cable along and across the Nation Highway by M/s Reliance Jio Infocomm Limited, Vijayawada in the stretch from Km 6/0 to 17/0 and across the road at Km 17/0 along the road on NH-340C (Sudireddypalli village to Gargeyapuram Village) in the state of Andhra Pradesh.

2. As per the guidelines, issued by the Ministry vide Circular No.RW/NH-33044/29/2015/S&R(R) dated 22.11.16, the proposal for Highway crossing permission along & across National Highways shall be put out in the public domain for 30 days for seeking claims and objections on grounds of public inconvenience, safety and general public interest.

3. In view of the above, comments of the public on the above mentioned proposal is invited on the address mentioned below:

The Regional Officer,
Ministry of Road Transport and Highways,
Gorle Dalappana Veedhi,
Near American Hospital, Punnami Thota,
Vijayawada - 520010
Email id: romorthvijayawada@gmail.com

Encl:As above

Yours faithfully,



(Nakul Prakash Verma)
Executive Engineer
For Regional Officer

Copy to:

- 1) Senior Technical Director, NIC for uploading on the Ministry's website.
- 2) The Engineer-in-chief (R&B), NH & CRF, AP for information.
- 3) The Jio Digital Fibre Pvt. Ltd., 40-1-72D, 5th Floor, KK Towers, Opposite HDFC bank, MG orad, Vijayawada - 520 010.



GOVERNMENT OF ANDHRA PRADESH
PUBLIC WORKS(R&B) DEPARTMENT

0 FC
new file

From
Sri Y.Rajeev Reddy, M.E.,
Engineer-in- Chief (R&B),
National Highways & CRF,
Room.No.501, 5th Floor,
State HoDs Offices Building,
M.G.Road, Vijayawada – 520010.

To
The Regional Officer,
Ministry of Road Transport and Highways,
Gorle Dalapanna Veedhi,
Near American Hospital,
Punnam Thota
Vijayawada-520010

Lr. No.NH 340C/REI jio/EE(NH&CRF)/DEE-3/AEE/2019-20,dated: 08.07.2019.

Sir,

Sub: (R&B) NH Circle, Anantapuramu -(R&B) APRDC Division, Kurnool –Permission for laying Optical Fibre Cable (OFC) along NH 340-C (Kurnool –Guntur road) from km 6/0 to 17/0 for total route length of 11,000m in Kurnool rural mandal, Kurnool district of AP under the limits of R&B NHdivision Kurnool by M/s Reliance Jio infocomm limited, Hyderabad-Proposals –furnished-Permission- Requested – Reg.

Ref: 1. MoRTH S&R(R)Zone Lr. No. RW/NH-33044/29/2015/S&R(R) Dt: 22.11.2016
2. SE(R&B), NH Circle, ATP Lr. No. NH 340C/SE NH ATP/OFC/JTO/2019-20 Dt:18.06.2019.

It is to inform that vide reference 2nd cited, the SE(R&B), NH Circle, Anantapuramu has submitted a proposal for access permission for laying Optic Fibre Cable(OFC) along NH 340-C (Kurnool –Guntur road) from km 6/0 to 17/0 for total route length of 11,000m in Kurnool rural mandal, Kurnool district of AP under the limits of R&B NHdivision Kurnool by M/s Reliance Jio infocomm limited, Hyderabad.

The proposal has been examined in accordance with the Ministry's Circular No.RW/NH-33044/29/2015/S&R dt:22.11.2016 and found that the proposal is as per the above circular, except the certificate from the EE(NH) concerned that the proposal is conforming to all standards as per circular dt:22.11.2016 has not been enclosed. In this regard the SE is requested to obtain and submit the above certificate directly to RO/Vijayawada vide t/o lr dt:08.07.2019.

As part of the above proposal, the applicant has submitted the following documents:

1. Estimate towards license fee.
2. Undertaking to comply with standard conditions of MoRTH Guidelines.

3. Methodology towards laying OFC
4. License Agreement(original 2 sets)
5. Strip plan duly showing the proposed Utility & same are authenticated by the concerned EE on each page.
6. Undertaking submitted by the Applicant to the extent that
 - i) In case of widening of the above road the applicant shall remove the Utilities as when demanded by the Authority at their own cost.
 - j) Shall pay restoration charges/ Licensee fee in advance as determined by the Authority before entering into the Agreement.
 - k) Shall indemnify the Authority if the damages occurred to the existing other Utilities, if any during execution and cost of the damages shall be borne by the Agent
 - l) Undertaking for submission of performance bank Guarantee on Rs.100/- non judicial stamp paper

As the above proposal is in line with the Ministry's Guidelines for access permission for laying OFC, the same is herewith recommended to Ro/MoRTH/VJA for according necessary approval.

Encl: Proposal – 2 Copies along with the above mentioned documents.

Yours faithfully,


For Engineer-in-Chief(R&B)
National Highways & CRF, A.P

Copy to:

- 1.The Superintending Engineer (R&B) NH Circle, Anantapuramu.
- 2.The Executive Engineer (R&B) APRDC Division, Kurnool

JDFPL/OFC/ROW/INTERCITY/NLD8B/AP/KURNOOL-MIDTHURU/NH-R&B-340C/5859

Dated 22nd May, 2019



Pa L. EE

The Executive Engineer (R&B),
NH-Division,
Kurnool,
Andhra Pradesh.

Sub: Request for Right of Way (RoW) permission for laying Optical Fiber Cable (OFC) along NH-340C, Kurnool Guntur road, from Km 6/000 to 17/000 and across the road at Km 17/000 (Sudireddypalli Village to Gargeyapuram Village), for a total route length of 11,018 (i.e Along the road 11,000, road crossing 1 X 18 mtrs) meters in Kurnool Mandal, Kurnool District of Andhra Pradesh under the limits of R&B, NH Division, Kurnool.

Ref: Ministry of Road Transport & Highways (MoRTH) Guidelines for granting permission for laying Utility Services along and/or across ROW vide letter No. **RW/NH- 33044/29/2001/S&R(R) dated 22-11-2016**

Dear Sir,

Jio Digital Fibre Private Limited (JDFPL), having its registered office at 101, Saffron, Nr. Centre Point, Panchwati 5 Rasta, Ambawadi, Ahmedabad-380 006, Gujarat, India is registered with Department of Telecommunications (DOT) as Infrastructure Provider category I (IP-I) vide registration certificate no.: 935/2019 dated 6th March 2019 to establish and maintain the assets such as Dark Fibers, Right of way, Duct space and Tower.

As part of this project, we have to lay underground Optical Fiber Cable (OFC) through HDPE ducts at the subject location. The HDPE ducts of 33 mm dia (40 mm OD) x 2 ducts will be laid at the extreme possible edge of RoW at a depth of 1.65 mtrs., using various methods like Open Trenching, Horizontal Directional Drilling (HDD), Clamping and other suitable method as required on the ground to construct a Fiber Optic backbone link. The Trenching & restoration work shall be carried out in accordance with cited MoRTH guidelines with utmost care.

Further, kindly note that various safety clearances referred in Point No. 4 of MoRTH guidelines cited above are not obtained/submitted as the same are not applicable to OFC lines but are applicable for Electricity Lines/Gas/Oil pipelines.

As per point no. 5 & 6 of MoRTH guidelines cited above, we shall submit License Fee and a Performance Bank Guarantee for an amount based on per route meter, in the prescribed format with a validity of 1 year (extendable if required till satisfactory completion of work) as a security against improper restoration of ground in terms of filling/unsatisfactory compaction/damages caused to other underground installations/utility services & interference, interruption, disruption or failure caused thereof to any services etc..



y. Doraiach

R
3/6/19

Jio Digital Fibre Private Limited: CIN U64200GJ2018PTC105652

Registered Office: Office - 101, Saffron, Nr. Centre Point, Panchwati 5 Rasta, Ambawadi, Ahmedabad-380006, Gujarat, India
Local office: 40-1-72D, 5th Floor, K.K.Towers, Opp: HDFC Bank, M.G.Road, Vijayawada-520010, Andhra Pradesh. Tel: 0866-6793226



DIGITAL
LIFE

Further, as per MoRTH guidelines cited above, we have enclosed herewith all the required documentation like Strip plans, Undertakings, Certificates, Indemnity Bonds and other documents as per the check list for your kind perusal.

As you may appreciate this project shall be completed on top priority in the larger interest of all the stake holders, request you to kindly accord us the RoW permission at the earliest. Please do let us for any further information/clarifications.

Thanking you,

Yours Sincerely,

For Jio Digital Fibre Private Limited




Authorized Signatory

Y. Dasaiiah

Enclosures: As per Index Sheet

ROW PLAN FOR KURNOOL -MIDTHURU
ROAD NAME : NH-340C

SHEET NO .01

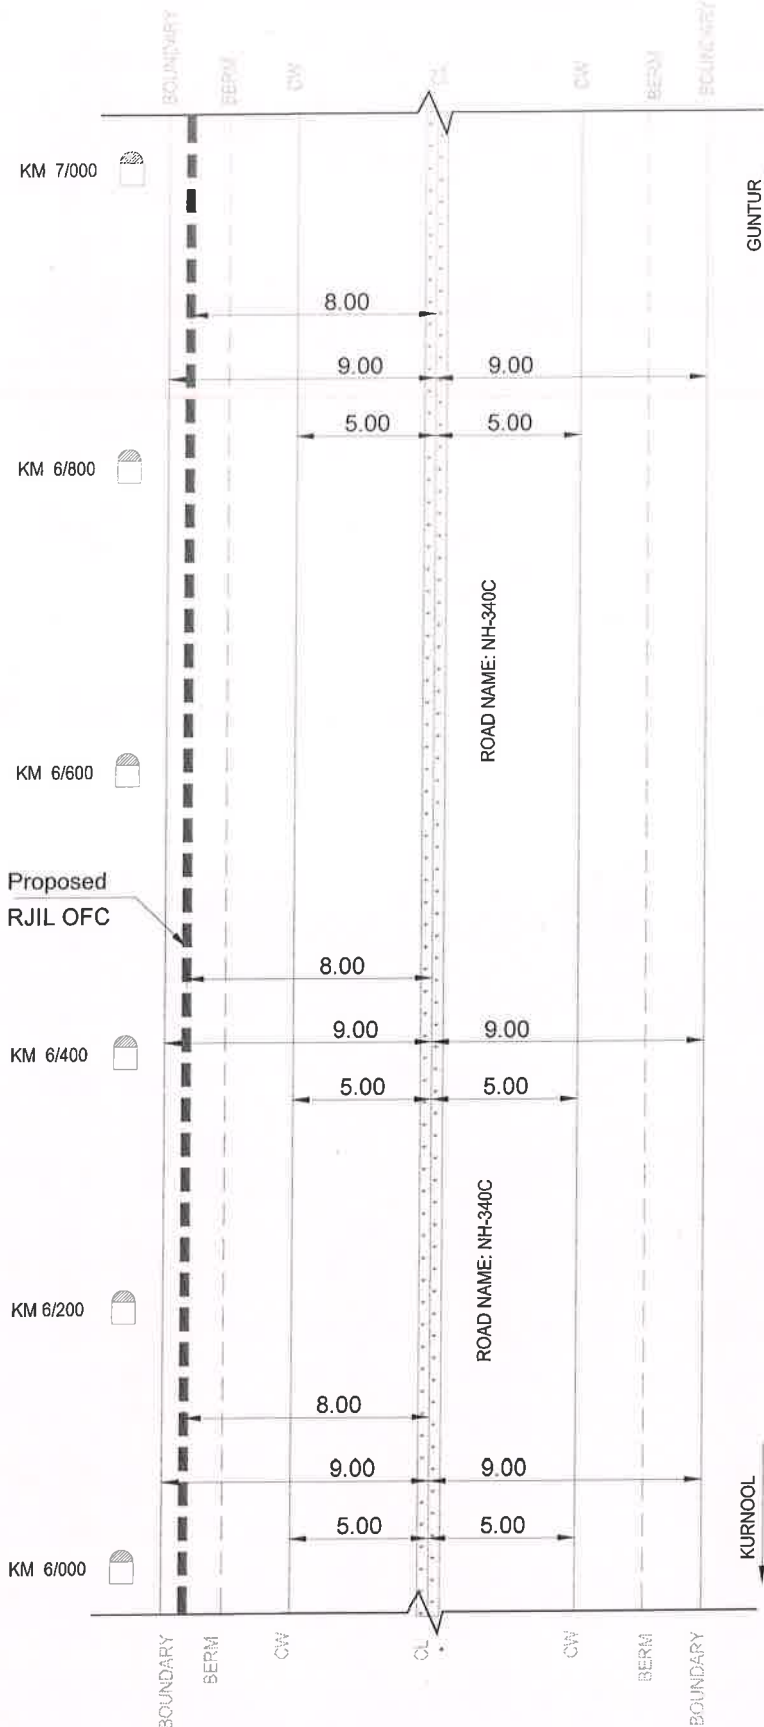

Deputy Executive Engineer (R&B)
N.H. Sub-Division, Kurnool.

RELIANCE JIO INFOCOMM LIMITED
ALL DIMENSIONS ARE IN METERS

Executive Engineer
(R&B) A.P.R.D.C. Division
KURNOOL.

LEGEND:-	
	BERM
	CW
	PROPOSED RJIL OFC
	CULVERT / BRIDGE
	RAILWAY LINE
SCALE	NOT TO SCALE




Asst. Exec. Engineer (R&B)
APRDC-Section-I, KURNOOL.

SHEET NO .02



ROW PLAN FOR KURNOOL -MIDTHURU ROAD NAME : NH-340C

SHEET NO .03

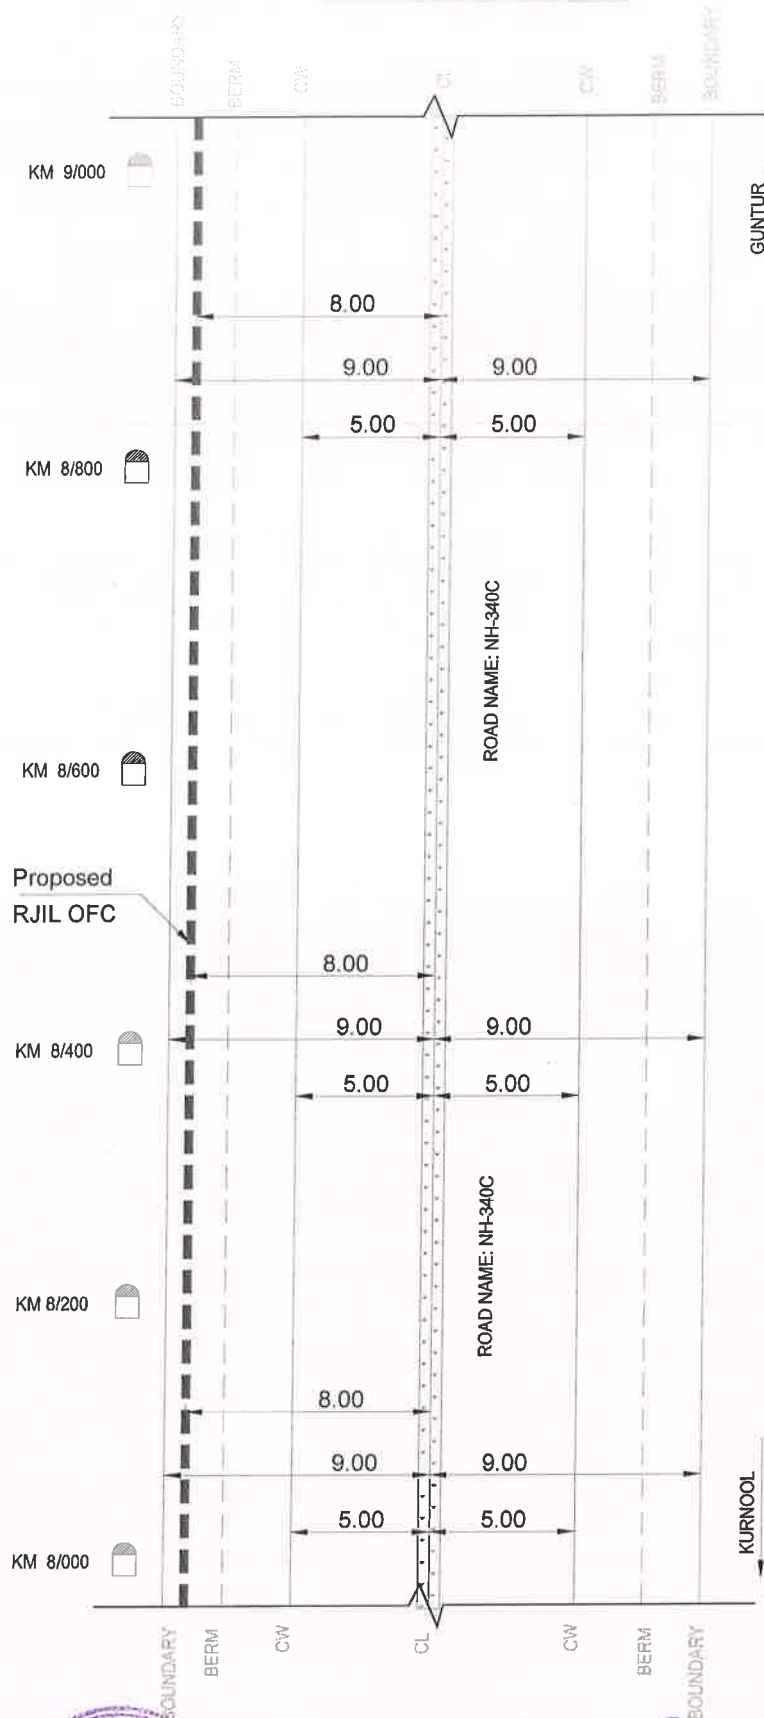

Deputy Executive Engineer (R&B)
N.H. Sub-Division, Kurnool.

RELIANCE JIO INFOCOMM LIMITED
ALL DIMENSIONS ARE IN METERS

LEGEND:-

- BERM
- ROW BOUNDARY
- CW
- PROPOSED RJIL OFC
- CULVERT / BRIDGE
- RAILWAY LINE

SCALE

NOT TO SCALE




Y. Doraink

Asst. Exe. Engineer (R&B)
APRDC-Section-I, KURNOOL.

Executive Engineer
(38E) A.P.R.D.C. Division
KURNOOL.

ROW PLAN FOR KURNOOL -MIDTHURU
ROAD NAME : NH-340C

SHEET NO .04

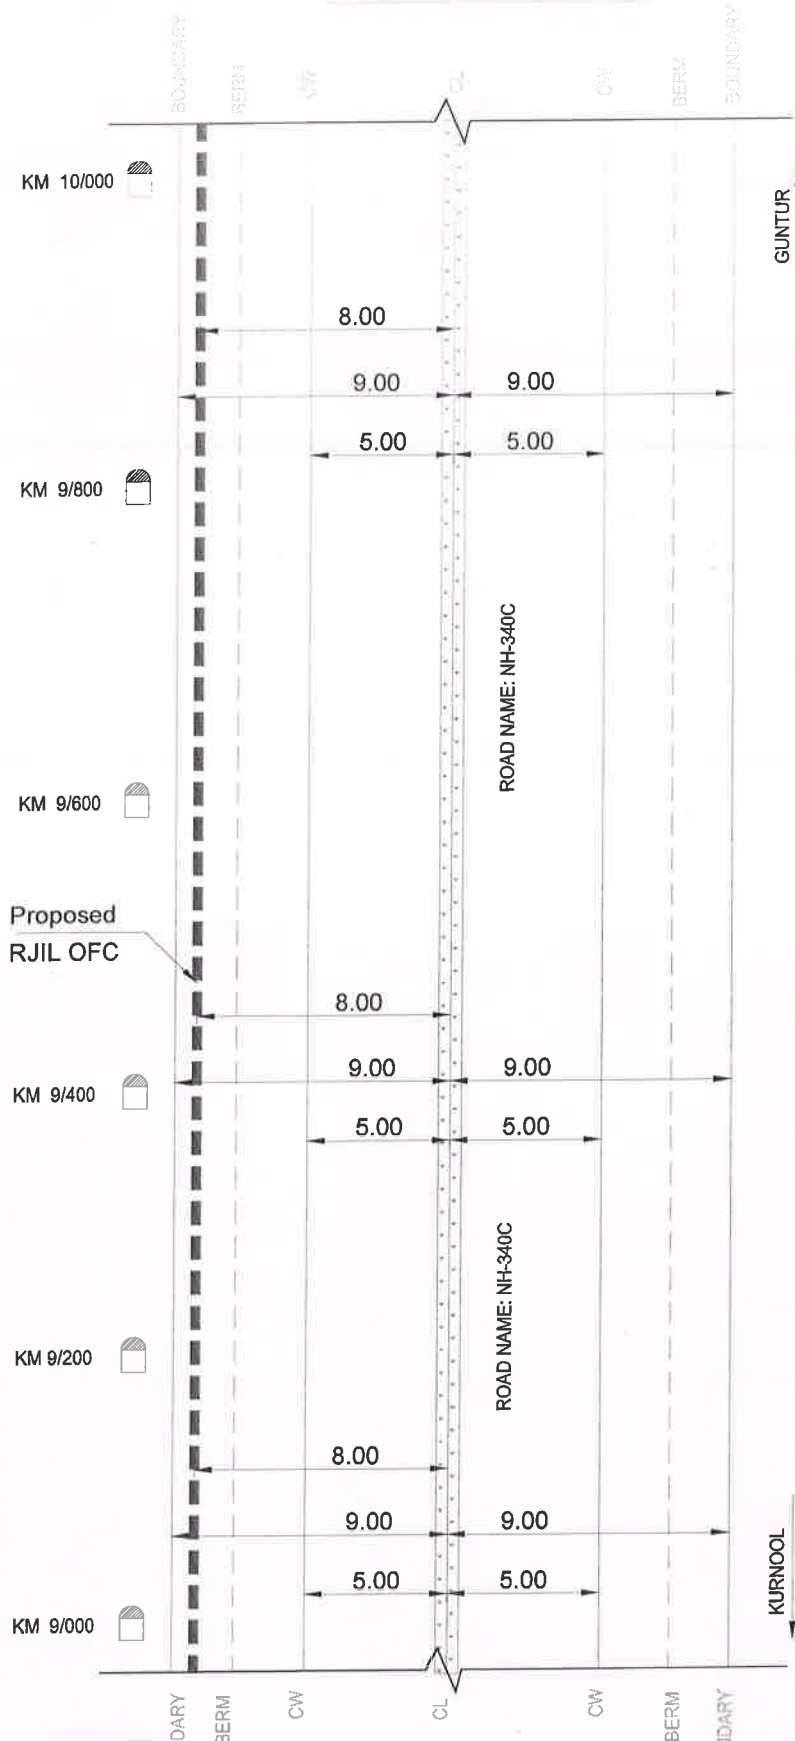

Deputy Executive Engineer (R&B)
N.H. Sub-Division, Kurnool.

RELIANCE JIO INFOCOMM LIMITED
ALL DIMENSIONS ARE IN METERS

LEGEND:-

Executive Engineer
(38E) A.P.R.D.C. Division
KURNOOL.

PROPOSED RJIL OFC
CULVERT / BRIDGE
RAILWAY LINE

SCALE

NOT TO SCALE




y. Doraiswamy

Asst. Executive Engineer (R&B)
APRDC-Section-I, KURNOOL.

ROW PLAN FOR KURNOOL - MIDTHURU
ROAD NAME : NH-340C

SHEET NO .05

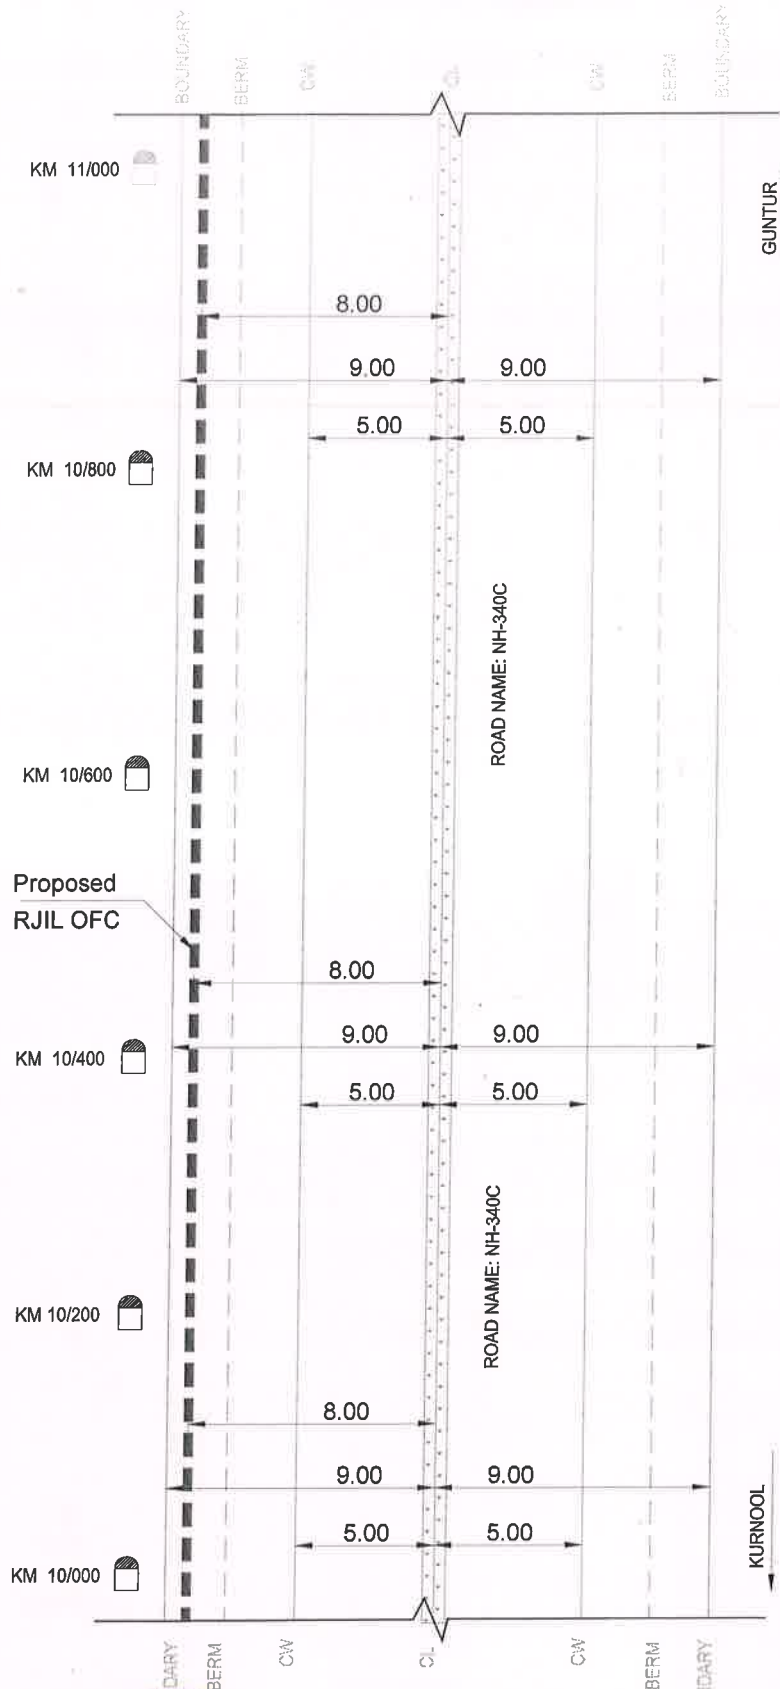

Deputy Executive Engineer (R&B)
N.H. Sub-Division, Kurnool

RELIANCE JIO INFOCOMM LIMITED
ALL DIMENSIONS ARE IN METERS

LEGEND:-

- PROPOSED RJIL OFC
- CULVERT / BRIDGE
- RAILWAY LINE

SCALE

NOT TO SCALE



g. Doraiiah
Asst. Exe. Engineer (R&B)
APRDC-Section-I, KURNOOL.

SHEET NO .06



RELIANCE JIO INFOCOMM LIMITED
ALL DIMENSIONS ARE IN METERS

LEGEND:-

Executive Engineer
(38E) A.P.R.D.C. Division
KURNOOL.

PROPOSED RJIL OFC

 CULVERT / BRIDGE RAILWAY LINE


SCALE

NOT TO SCALE



Asst. Exe. Engineer (R&B)-
APRDC-Section-I, KURNOOL.


SHEET NO .07

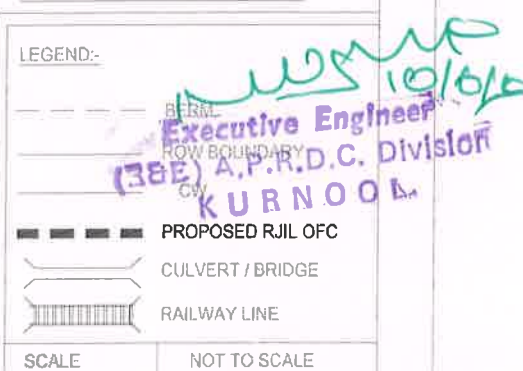

Asst. Ex. Engineer (R&B)
APRDC-Section-I, KURNOOL.

ROW PLAN FOR KURNOOL -MIDTHURU
ROAD NAME : NH-340C

SHEET NO .08

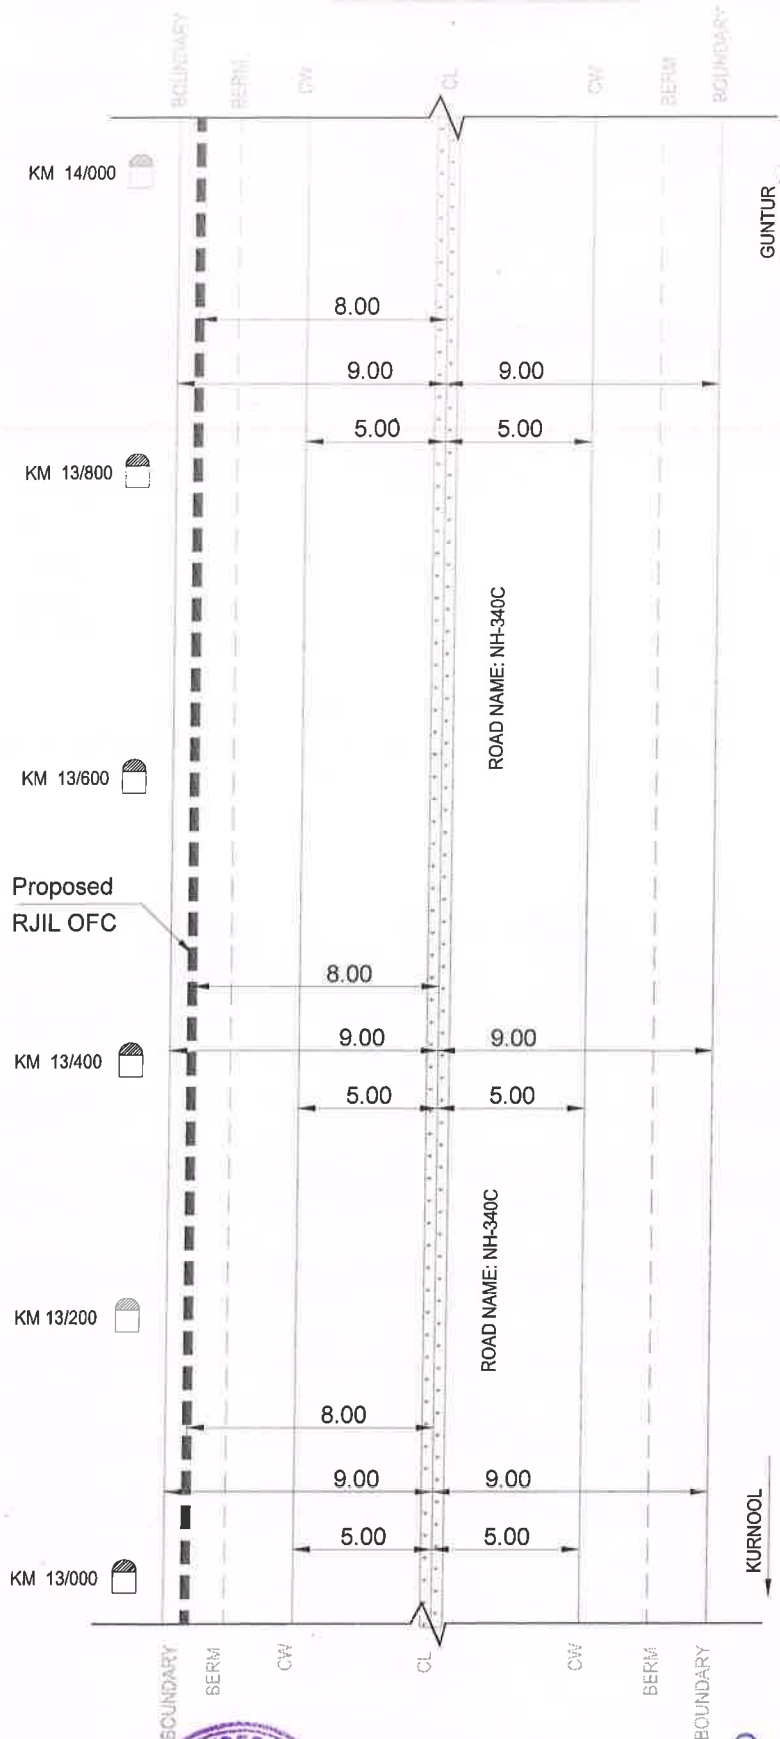

(Signature)
Deputy Executive Engineer (R&B)
N.H. Sub-Division Kurnool.

RELIANCE JIO INFOCOMM LIMITED
ALL DIMENSIONS ARE IN METRES


(Signature)
Executive Engineer
(38E) A.P.R.D.C. Division
KURNOOL.

LEGEND:-	
---	ROW BOUNDARY
---	CW
---	PROPOSED RJIL OFC
---	CULVERT / BRIDGE
---	RAIL WAY LINE
SCALE	NOT TO SCALE



(Signature)
Asst. Exe. Engineer (R&B)
APRDC-Section-I, KURNOOL.

SHEET NO .09

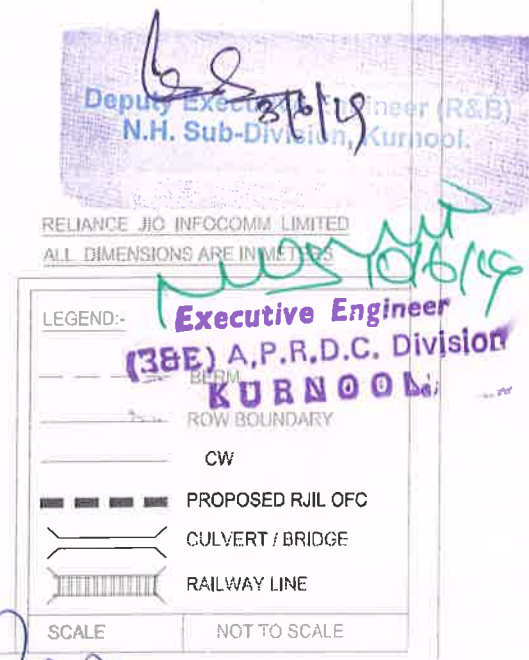

80

SCALE	NOT T
-------	-------

Mr. Doraiswami

Asst. Exe. Engineer (R&B)
APRDC-Section-I, KURNOOL.

3/6/19

SHEET NO .10



Executive Engineer
(38E) A.P.R.D.C. Division
KURNOOL.

Executive Engineer

(38E) A.P.R.D.C. Division

KURNOOL

PROPOSED RJIL OFC

CULVERT / BRIDGE

RAILWAY LINE

SCALE


NOT TO SCALE



Asst. Exe. Engineer (R&B)-
APRDC-Section-I, KURNOOL

ROW PLAN FOR KURNOOL -MIDTHURU
ROAD NAME : NH-340C

SHEET NO .11

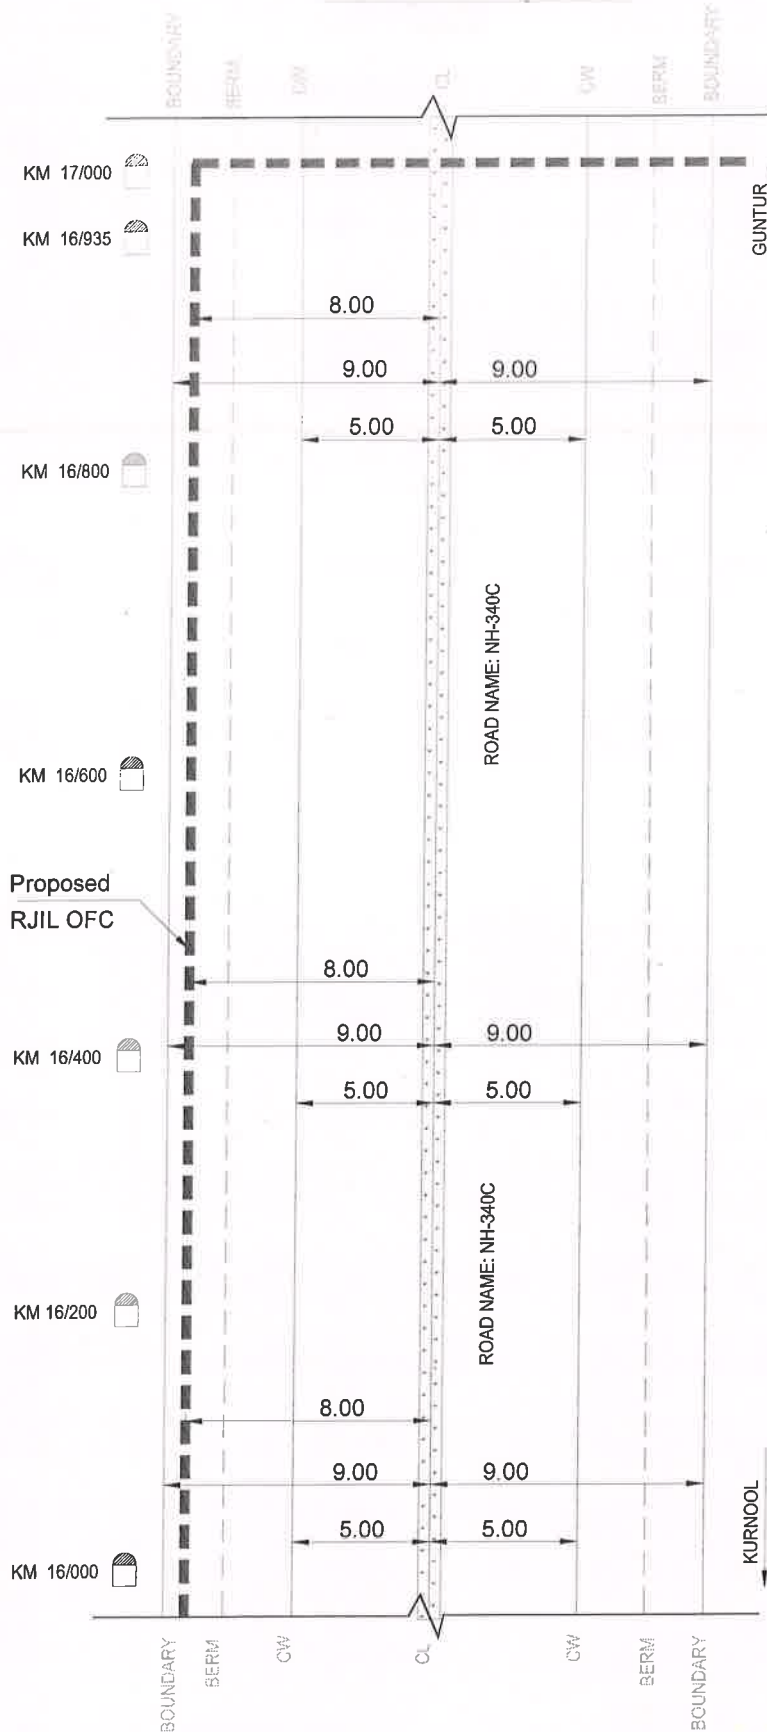

[Signature]
Deputy Executive Engineer (R&B)
N.H. Sub-Division, Kurnool.

RELIANCE JIO INFOCOMM LIMITED
ALL DIMENSIONS ARE IN METRES

[Signature]
Executive Engineer
(38E) A.P.R.D.C. Division
KURNOOL.

LEGEND

- BERM
- - - - - ROW BOUNDARY
- CW
- PROPOSED RJIL OFC
- CULVERT / BRIDGE
- RAILWAY LINE

SCALE NOT TO SCALE



[Signature] Asst. Exe. Engineer (R&B)
APRDC-Section-I, KURNOOL.