



Telefax: 040-23393206

:04023378549

GOVERNMENT OF INDIA  
MINISTRY OF ROAD TRANSPORT & HIGHWAYS

REGIONAL OFFICE;  
Quality Control Building,  
Errum Manzil,  
Hyderabad-500082  
Dated: 15.05.2019

No.RW/HYD/Misc-24(D)/utility services/116

Notice Inviting Public Comments on Crossing of Petroleum Product Pipe Line at  
Km 104.247 of NH-065

Sub: Proposal for crossing permission of Petroleum Product Pipe Line at Km 104.247 of NH-065 near Aitipamula Village Kattangur Mandal, Nalgonda District in the State of Telangana- Reg.

Ref: i) The Project Director, PIU, NHAI, Hyderabad letter No. NHAI/PI-HYD/Hyd-Vij/IOCL/Ch.1/2018/328 dated 27.03.2019

The Project Director, PIU, NHAI, Hyderabad vide letter cited under reference i) has submitted a Proposal of crossing permission of Petroleum Product Pipe Line at Km 104.247 of NH-065 near Aitipamula Village Kattangur Mandal, Nalgonda District in the State of Telangana.

2. The proposal has been examined as per Ministry's Guidelines vide letter no.RW/NH-33044/29/2015/S&R(R) dated 22.11.2016 and is generally found in order

3. In view of above, as per above Ministry's guidelines Para 4, public comments are hereby invited on the above proposal seeking claims and objections (on grounds of public inconvenience, safety and general public interest) within 30 days on public portal i.e. website of Ministry of Road Transport and Highways ([www.morth.nic.in](http://www.morth.nic.in)) in Form-A (copy enclosed) for "Accommodation of Public and Industrial Utility Services along and across National Highways".

**Comment Inviting Authority**

The Chief-Engineer-Regional Officer  
Regional Office, MoRT&H  
Quality Control Building, 2<sup>nd</sup> floor,  
Errum Manzil Colony  
Hyderabad - 500082  
Email Id: rohyd\_morth@nic.in

Yours faithfully,

(G R Choudhary)

Executive Engineer

For Regional Officer cum Highway Administrator

Copy to:-

- I. Senior Technical Director, NIC, Transport Bhawan, New Delhi- 110001 for uploading on Ministry's website.
- II. The Project Director, PIU, National Highways Authority of India, 24A & 38A, Administrative Staff College of India (ASCI) College Park Campus, Road No.3, Banjara Hills, Hyderabad-500034



(G R Choudhary)

Executive Engineer

For Regional Officer cum Highway Administrator


**FORM-A**

Form for seeking claims and objections (on grounds of public inconvenience, safety and general public interest) on the application for Accommodation of Public and Industrial Utility Services along and across National Highways


Sub: Proposal for crossing permission of Petroleum Product Pipe Line at Km 104.247 of NH-044 near Aitipamula Village Kattangur Mandal, Nalgonda District in the State of Telangana- Reg.

The claims and objections (on grounds of public inconvenience, safety and general public interest) by the general public needs to be given within 30 days of uploading the online application for comments


Sl. No	Item	Details
1	Name of the person who is desiring to give claims and objections (on grounds of public inconvenience, safety and general public interest)	
2	Address of the person	
3	Details of the application for Accommodation of Public and Industrial Utility Services along and across National Highways against which claims and objections are being given (name of applicant and other details like site address etc.)	
	p) Application No.	
	q) Name of applicant (who applied to Accommodation of Public and Industrial Utility Services along and across National Highways)	
	r) Details of Application	
4	The claims and objections (on grounds of public inconvenience, safety and general public interest)	

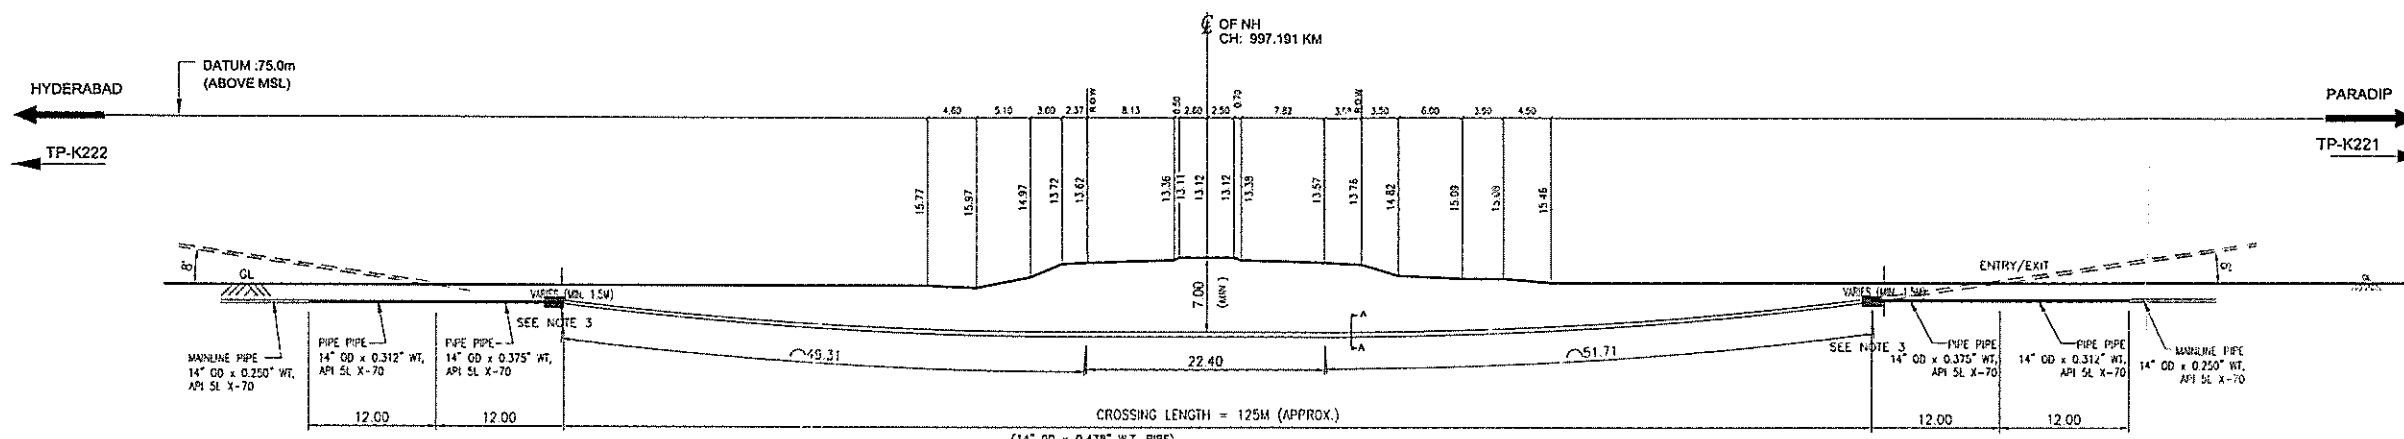

CROSS SECTION

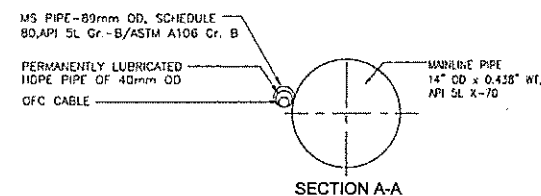

SECTION A-A

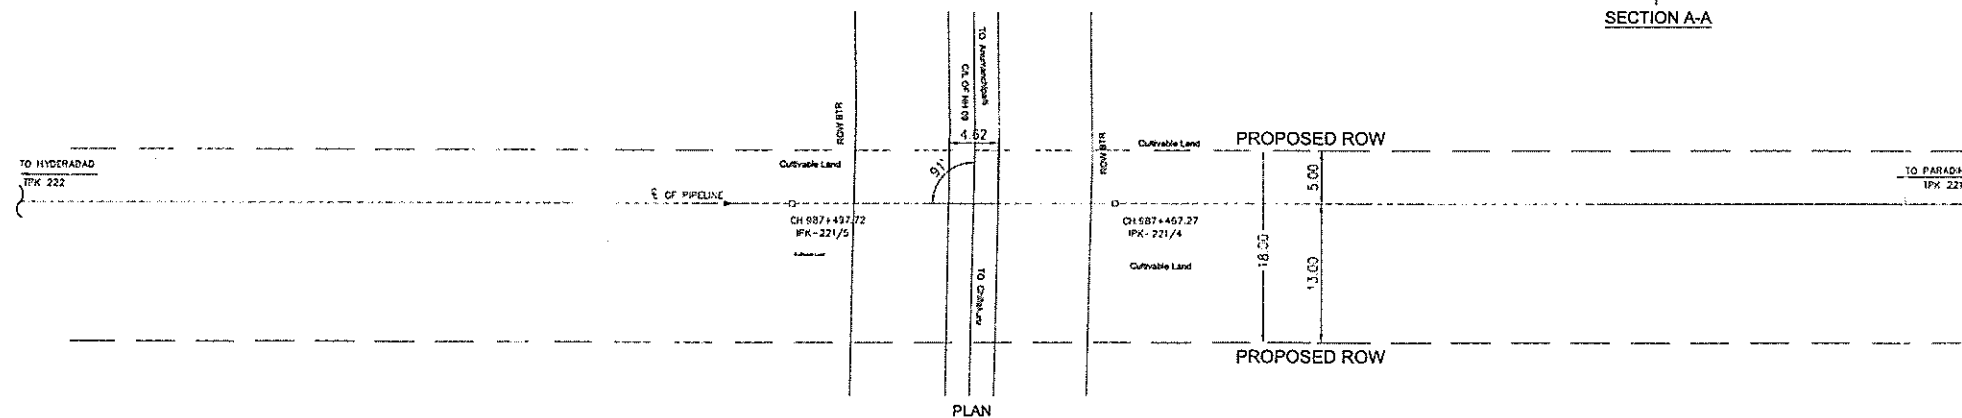

medha

Sharma  
DOCC  
PJE  
PHPL


**NOTES:**

- ALL DIMENSIONS ARE IN METRES UNLESS OTHERWISE MENTIONED.
- INSTALLATION OF CARRIER PIPE & CONDUIT FOR OFC SHALL BE DONE TOGETHER BY A SINGLE HORIZONTAL DIRECTIONAL DRILLING (HDD) OPERATION AS PER APPROVED DRAWING.
- PIPELINE SECTION INSTALLED BY HDD TECHNIQUE TO BE CUT AND HOOKED UP WITH THE MARKER SECTION ON BOTH SIDES OF THE CROSSING.
- RADIUS OF CURVATURE = 400M
- DEPTH OF MARKER COVER BEYOND HOOK-UP SHALL BE GRADUALLY DRUGHT TO NORMAL COVER OF 1.2M (MIN).

**KEY PLAN**  
(NOT TO SCALE)

1. NH CROSSING AT CH 997.191 KM		NH/PHPL/CS/224	
SNO	REFERENCE DRAWING	DWG. NO.	
PURPOSE		PERMISSION	
DESIGNED BY: [Signature] CHECKED BY: [Signature] APPROVED BY: [Signature]		SUBJECT OF DESIGN: [Blank] PROJECT: [Blank]	
<b>INDIAN OIL CORPORATION LIMITED (PIPELINES)</b> PARADIP - HYDERABAD PRODUCT PIPELINE PROJECT			
NH CROSSING AT CH 997.191 KM (VISHAKHAPATNAM - HYDERABAD SECTION)			
DWG. NO.	SCALE	SIZE	SHEET
9200-08000-301-816-00	1:200	A3	1 OF 1

# KEY PLAN FOR NH-65 CROSSING ( NH - 65 AT CH 104.247)

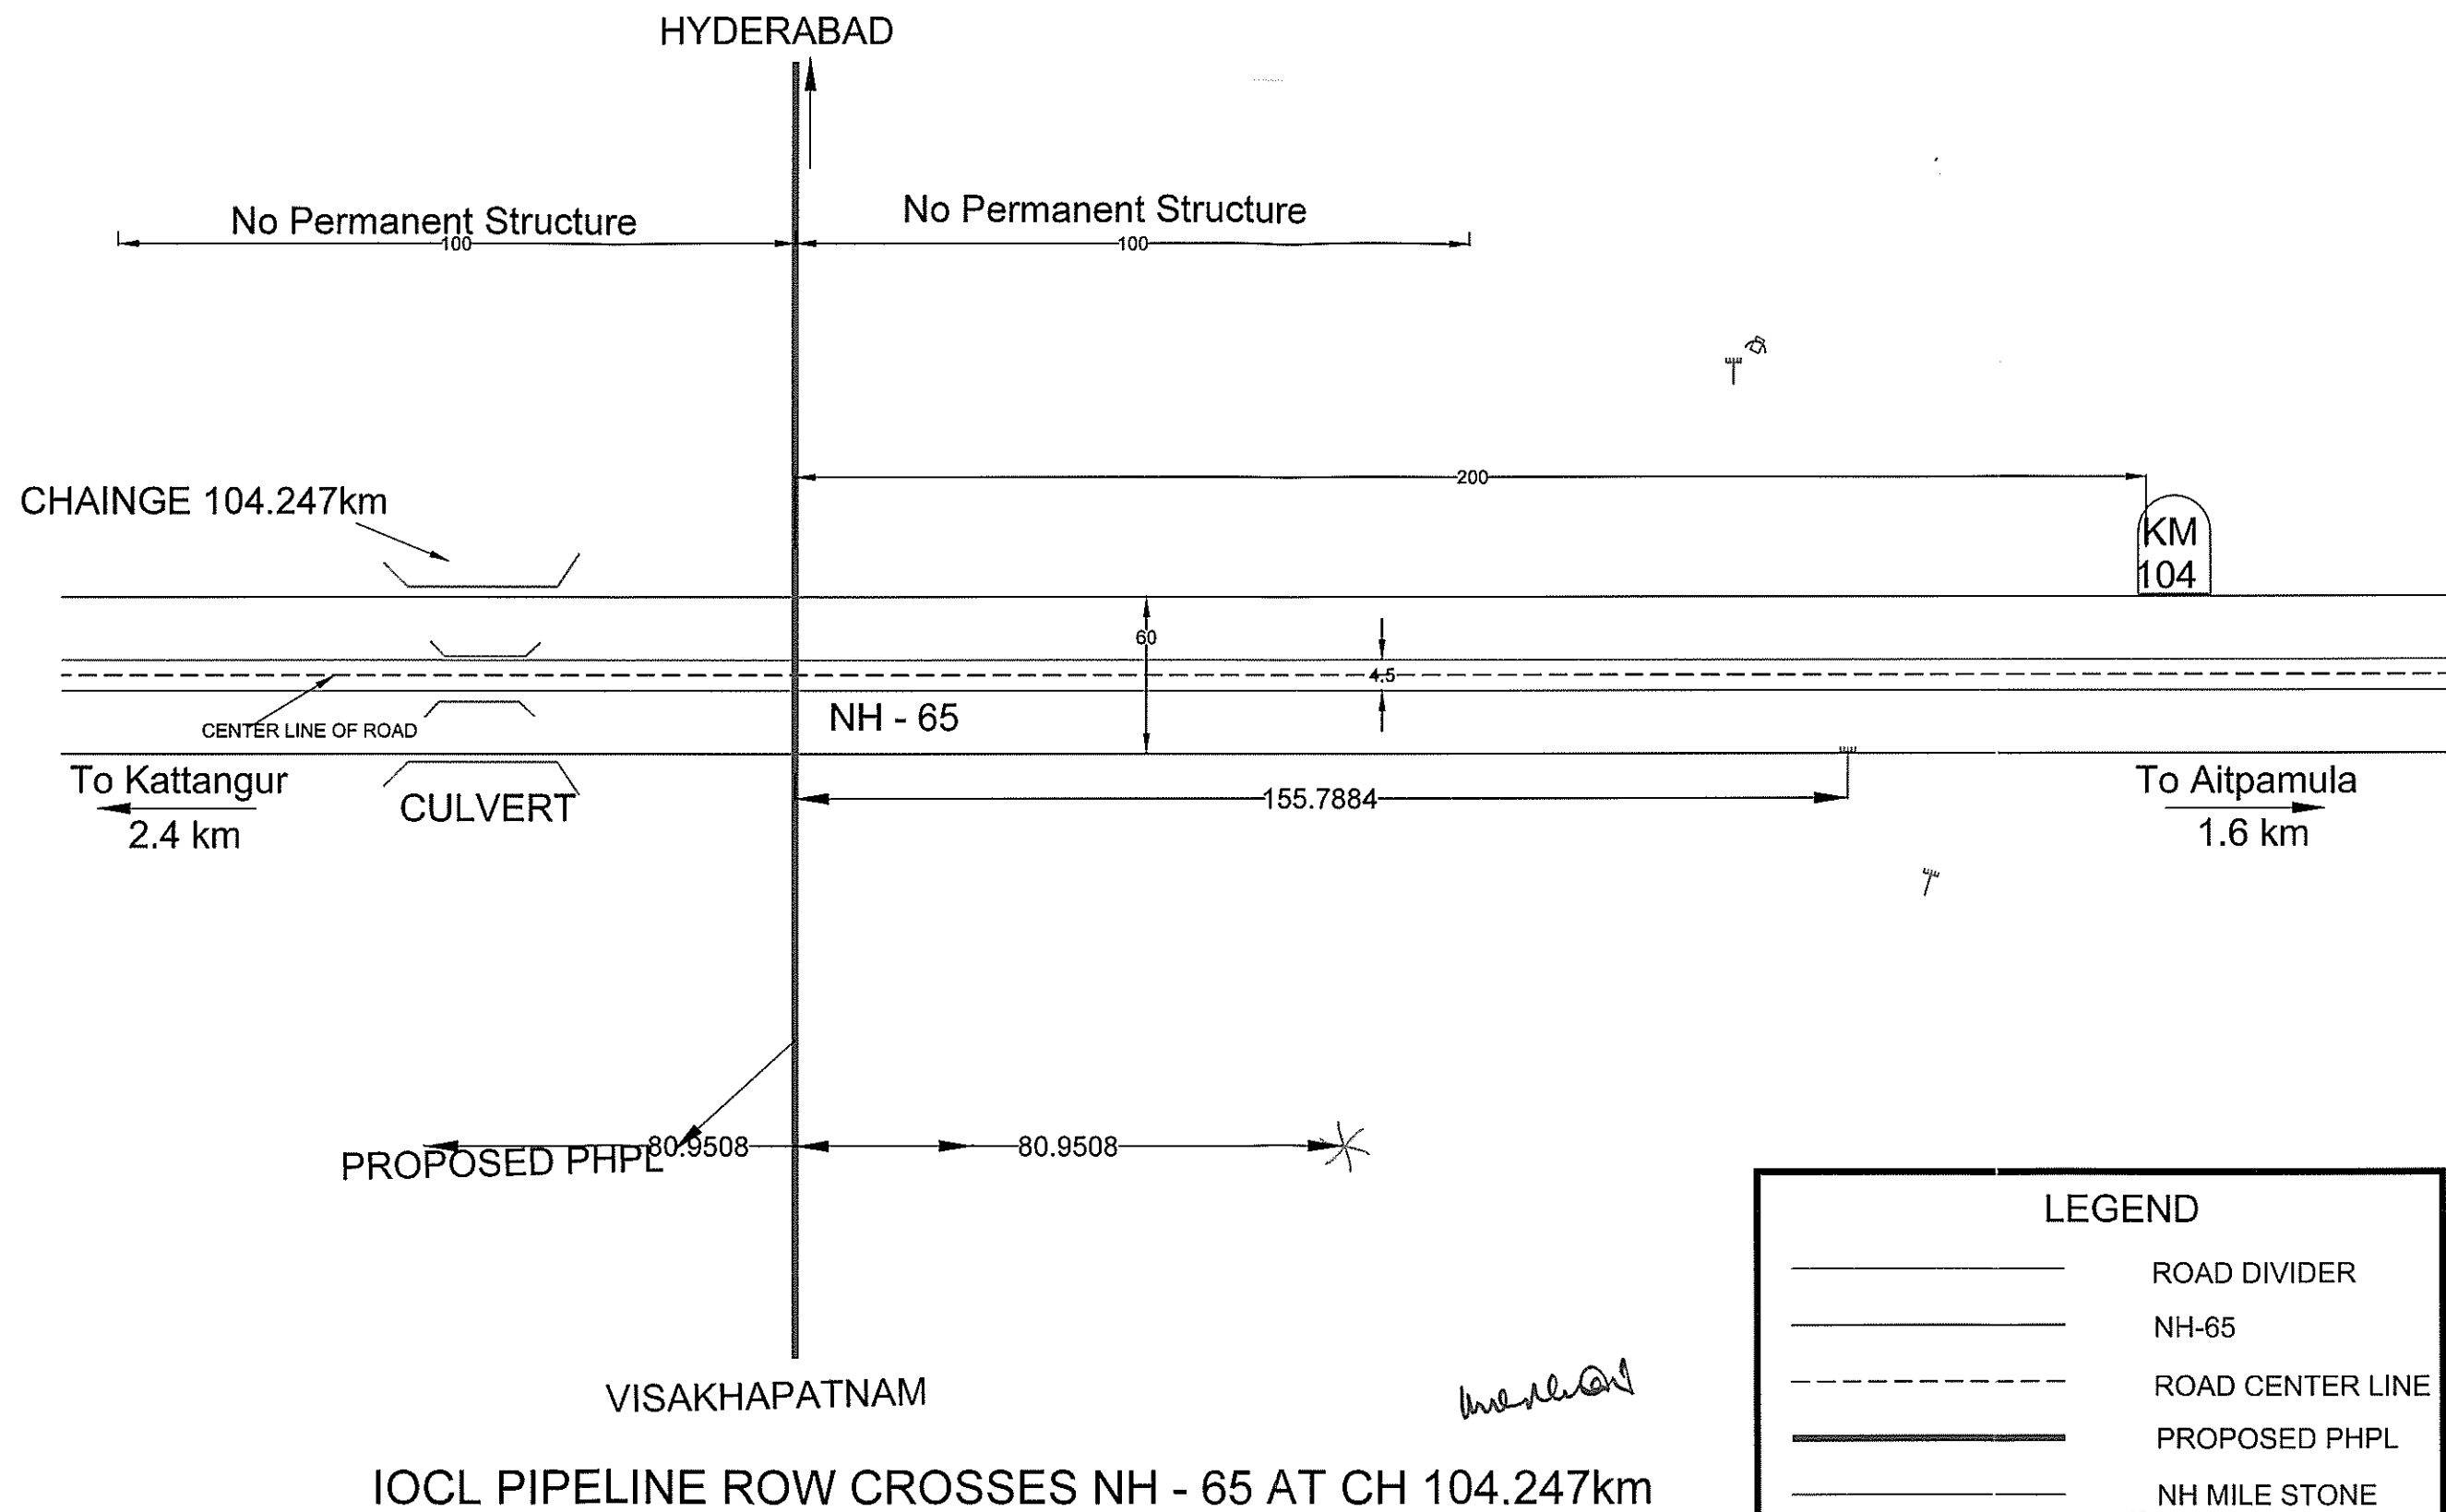




IOCL PIPELINE ROW CROSSES NH - 65 AT CH 104.247km

## LEGEND

—————	ROAD DIVIDER
—————	NH-65
- - - - -	ROAD CENTER LINE
—————	PROPOSED PHPL
—————	NH MILE STONE

NAME OF CROSSING : HYDERABAD TO VIJAYAWADA ( NH - 65 AT CH 104.247)

CLASSIFICATION : NATIONAL HIGHWAY

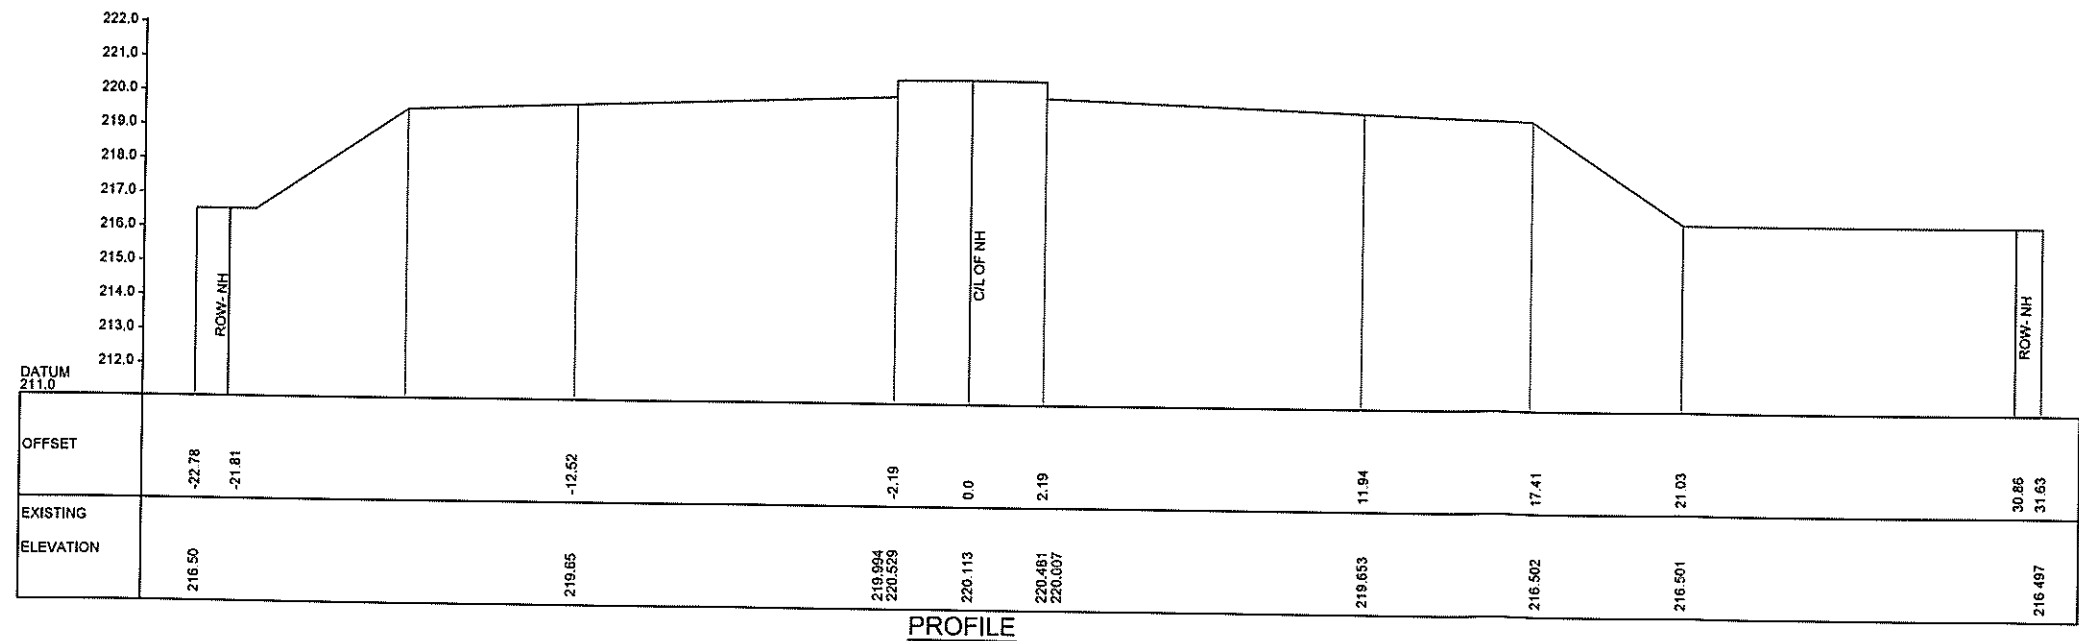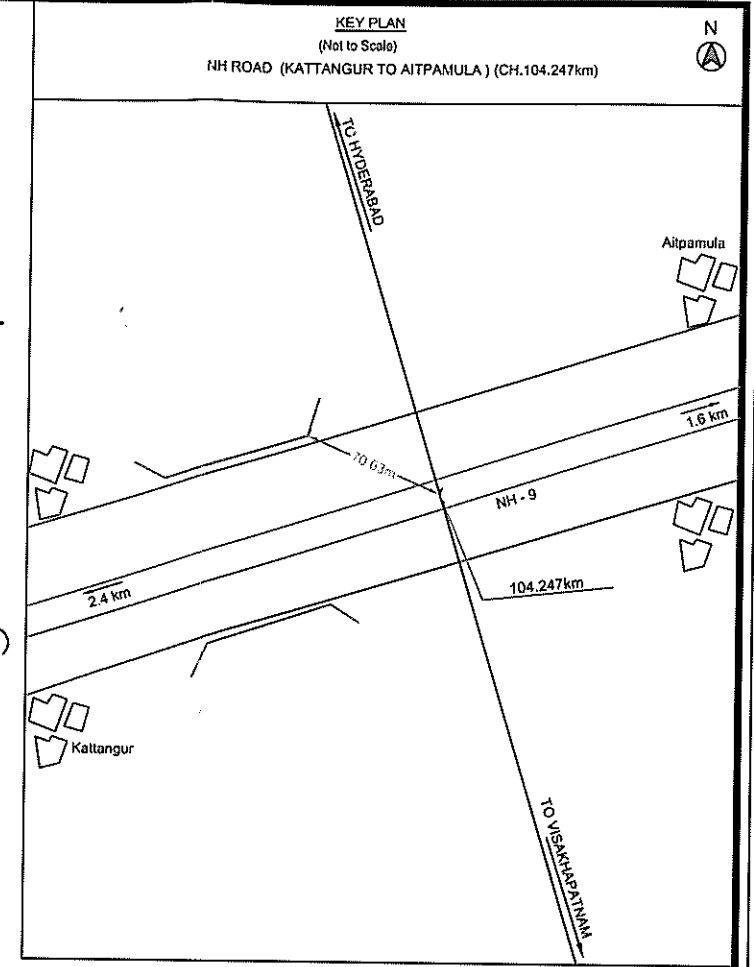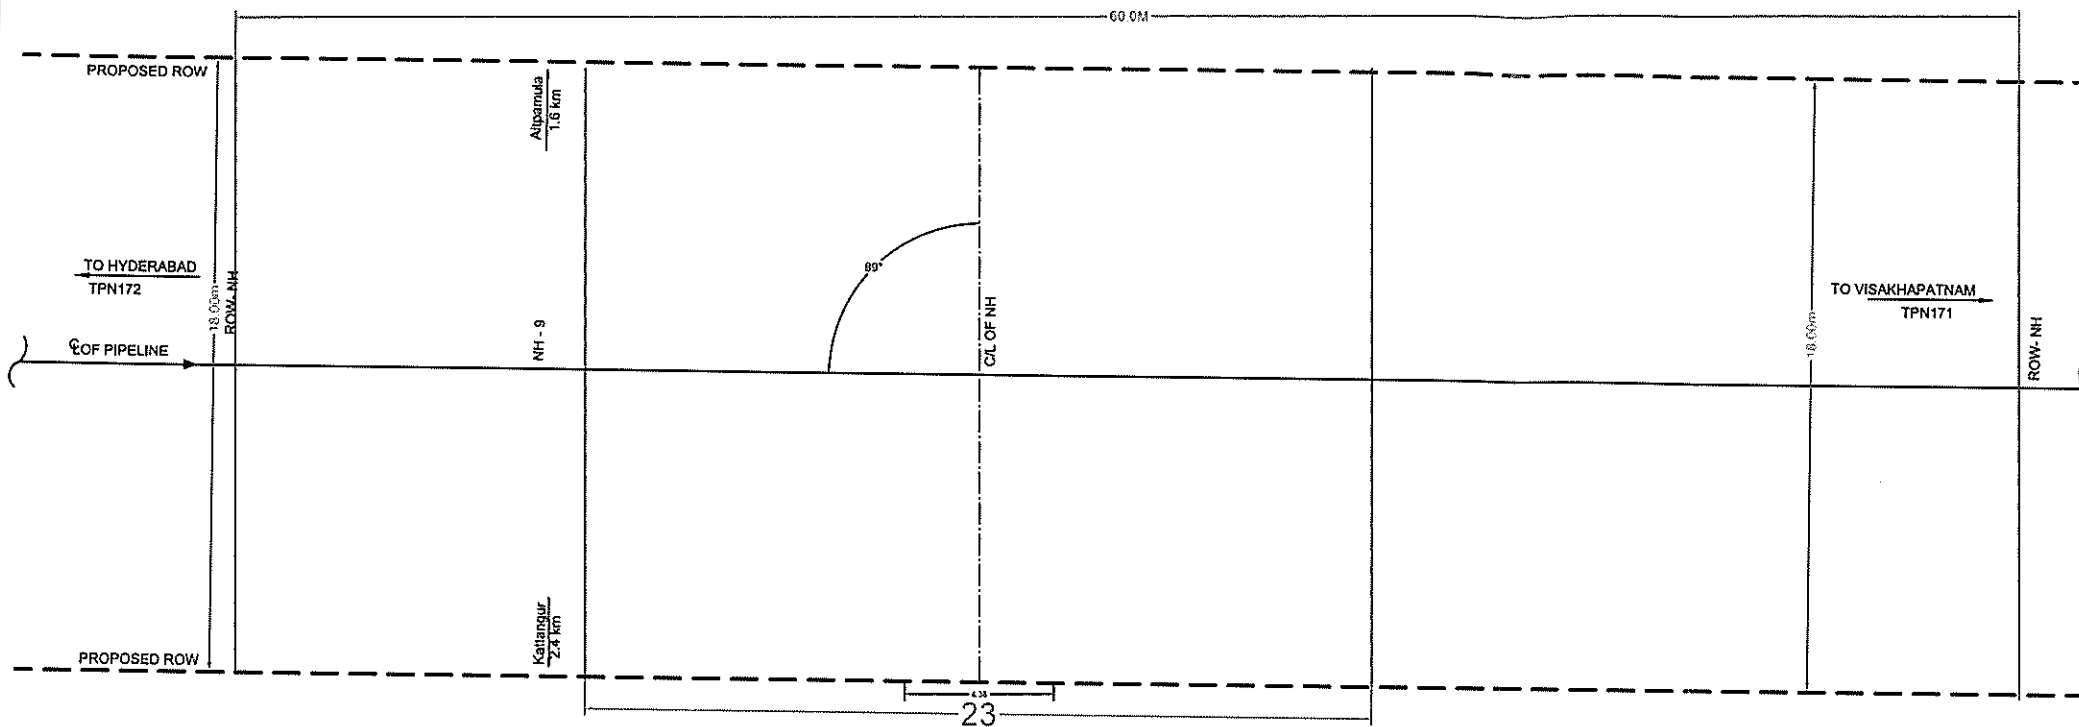

LEGENDS & ABBREVIATIONS			
	PROPOSED PHPL		BUILDING
	PROPOSED PHPL		TEMPORARY STRUCTURE
	TP IP		COMPOUND WALL
	ELECTRIC POLE / LINE		FENCING
	TRANSFORMER		FIELD BOUNDARY
	LAMP POST		MANHOLE
	ELECTRIC BOX		WATER TANK
	HIGH TENSION LINE / POLE		HAND PUMP
	TEMPLE / MOSQUE		BORING/TUBE WELL
	ROAD SIDE DRAIN		WELL

CLIENT :  INDIAN OIL CORPORATION LIMITED PIPELINE DIVISION, NOIDA		PROJECT :- PARADIP - HYDERABAD PIPELINE SECTION :- NALGONDA DISTRICT		PREPARED & SUBMITTED BY:  N.K. BUILDCON (P) LTD. ENGINEERING CONSULTANTS - PLANNERS B-62, University Marg, Bapu Nagar, Jaipur - 302015 Tel. : 91-141-2710841, 42, 43				NOTE : - ALL DIMENSIONS ARE IN METERS UNLESS STATED OTHERWISE								
DWN / TCD.	APPROVED	DWG NO.	ROUTE MAP	NKB/PHPL/ROUTE MAP/	03	SCALE	HCR. 4 3 2 1 0 1 2 3 4m			CROSSING DETAIL OF NH ROAD (KATTANGUR TO AITPAMULA) AT CH: 104.247km			DWG. NO.	REV.	PRO. ENG.	APPD BY
DSND.			ALIGNMENT SHEET	NKB/PHPL/ALN SHEET/	47	VER.	0			15/04/2016	Ajay Saini	Raj Kapoor	NKB/PHPL/CS/219	0		
CHKD.	DATE :-	REV. 0	REF. DRAWING	NKB/PHPL/PLANIMETRY/	24		REV			DATE	DRG. BY.	CHKD. BY				

medha

