



No. RW/BNG/PER.CASES/BNG.DVN/2015 / 520

Government of India

Ministry of Road Transport & Highways

(Office of the Chief Engineer-Regional Officer, MoRTH, Bengaluru)

PWD Annexe Building, KR Circle, Bangalore-560 001

Email: robengaluru@gmail.com; Telephone: 080-22217457, 080-22105765 (F)

Dated: 02.07.2019

Notice Inviting Public Comments on laying of 220 KV underground electrical cable of 1200 sq.mm along NH - 275 (Bantwala - Bangalore section) from Km 326.800 to 329.650 for a length of 2850 m, on RHS by Open Trenching Method.

Reference: The Executive Engineer, NH Division, Bangalore letter No. EE/NHDB/AE-1/KPTCL/2018-19/3955-56 dated 30.03.2019.

The Executive Engineer, NH Division, Bangalore vide letter cited under reference above, has submitted a proposal seeking permission for laying of 220 KV underground electrical cable of 1200 sq.mm along NH - 275 (Bantwala - Bangalore section) from Km 326.800 to 329.650 for a length of 2850m, on RHS by Open Trenching Method.

2. The proposal has been examined as per Ministry's Guidelines issued vide letter no.RW/NH-33044/29/2015/S&R(R) dated 22.11.2016 and is generally found to be in order. As per Para 4 of the said Guidelines, the proposal shall be put out in the public domain for 30 days seeking claims and objections (on grounds of public inconvenience, safety and general public interest).

In view of above, as per Para 4 of the Ministry's above said guidelines, public comments are invited on the above proposal making claims and raising objections (on grounds of public inconvenience, safety and general public interest) if any within 30 days, on public portal i.e., website of Ministry of Road Transport and Highways (morth.nic.in) in Form-A (copy enclosed) for "Accommodation of Public and Industrial Utility Services along and across National Highways".

Comment Inviting Authority

The Chief Engineer-Regional Officer

Ministry of Road Transport & Highways

PWD Annexe Building, GF, KR Circle, Bangalore-560 001

Email: robengaluru@gmail.com; Telephone: 080-22217457, 080-22105765 (F)

Enclosed: As above.


(S.Sadananda Babu)

Superintending Engineer

For Chief Engineer - Regional Officer

Copy to : (i) Senior Technical Director, NIC, Transport Bhawan, New Delhi- 110001 for uploading on Ministry's website.

(ii) The Executive Engineer, NH Division, Bengaluru for information.

(iii) The Chief Engineer, O/o the Chief Engineer, Electricity, Transmission Zone, KPTCL, Ananda Rao Circle, Bangalore - 560009 for information.


(S.Sadananda Babu)

Superintending Engineer

For Chief Engineer - Regional Officer

FORM-A

Form for seeking claims and objections (on grounds of public inconvenience, safety and general public interest) on the application for Accommodation of Public and Industrial Utility Services along and across National Highways

Subject: Laying of 220 kV underground electrical cable of 1200 sq.mm along NH - 275 (Bantwala - Bangalore section) from Km 326.800 to 329.650 for a length of 2850 m, on RHS by Open Trenching Method.

The claims and objections (on grounds of public inconvenience, safety and general public interest) by the general public needs to be given within 30 days of uploading the online application for comments

Sl. No	Item	Details
1	Name of the person who is desiring to give claims and objections (on grounds of public inconvenience, safety and general public interest)	
2	Address of the person	
3	Details of the application for Accommodation of Public and Industrial Utility Services along and across National Highways against which claims and objections are being given (name of applicant and other details like site address etc.)	
	a) Application No.	
	b) Name of applicant (who applied to Accommodation of Public and Industrial Utility Services along and across National Highways)	
	c) Details of Application	
4	The claims and objections (on grounds of public inconvenience, safety and general public interest)	

No.EE / NHDB/AE-1/KPTCL/2018-19/ 3955-56

Date- 30-03-19

To,

~~The Superintending Engineer (RO),
MoRT&H, K.R.Circle,
Bengaluru.~~

Dy. No. 2308

Date - 08/04/2019 SE

Sir,

Sub: -Issue of permission for laying 220KV underground Electrical cable of 1200 Sqmm along the National Highway on NH-275 (Bantwala-Bangalore section) from KM 326.800 to Km.329.650 on RHS by open Trenching Method -reg

Ref: 1.Letter no.3634-36 dated:06.10.2018 from Executive Engineer, Ele.,
BMWSD, KPTCL, A.R.Circle, Bangalore

2. Executive Engineer(Ele), Bangalore Major works (S) Division
KPTCL, A.R.Circle, Bangalore letter no.718 dated:4.02.2019

3. This office letter no.3395-96 dated:21.02.2019

4.EEE/BMWSD/AEE-5/Kumbalagodu/18-19/7282 dated:19.03.2019

With reference to above subject, the proposal to Issue of permission for laying 220KV underground Electrical cable of 1200 Sqmm along the National Highway on NH-275 (Bantwala-Bangalore section) from KM 326.800 to Km.329.650 on RHS by open Trenching Method received for a length of 2.85 Km has been received along with check list, drawings with ROW marking was received by the Executive Engineer (Ele), Bangalore Major works (S) Division, Bangalore to this office vide letter under ref (2).

The land rent is calculated for the length of about 2.85 KM by considering the guidance values of land obtained from competent authority which is amounting to Rs.4,68,372.00/- per annum. Performance security in the form of Bank Guarantee of Rs.7,12,500.00 at the rate Rs.250/Rmt.

In line of the above, the Executive Engineer (Ele), Bangalore Major works (S) Division KPTCL, A.R.Circle, Bangalore vide letter under ref (4) above has furnished the Bank Guarantee for an amount of Rs.7,12,500.00 with a validity from 12.03.2019 to 31.03.2020 in the name of Executive Engineer, National Highway Division, Bengaluru. And agreed to deposit the Licence fees once the intimation for the same is received through Bharath Kosh.





Recd on 6/6/19

Hence, the proposal for laying 220KV underground Electrical cable of 1200 Sqmm along the National Highway on NH-275 (Bantwala-Bangalore section) from KM 326.800 to Km.329.650 on RHS by open Trenching Method is here with submitted for obtaining concurrence from the competent Authority.

Encl: As above

Yours faithfully,


Executive Engineer,
N.H.Division, Bengaluru

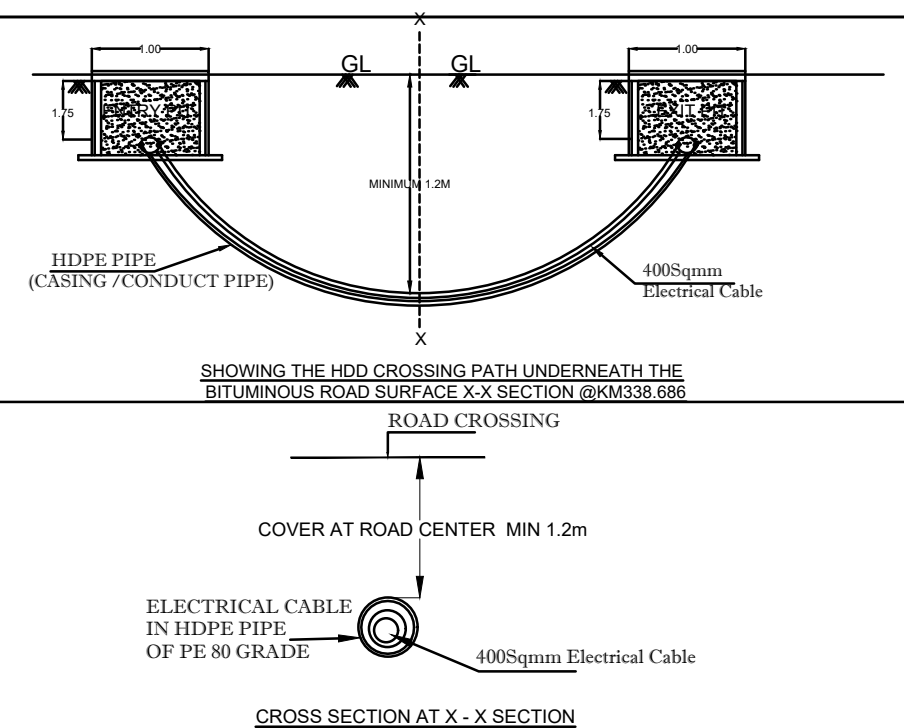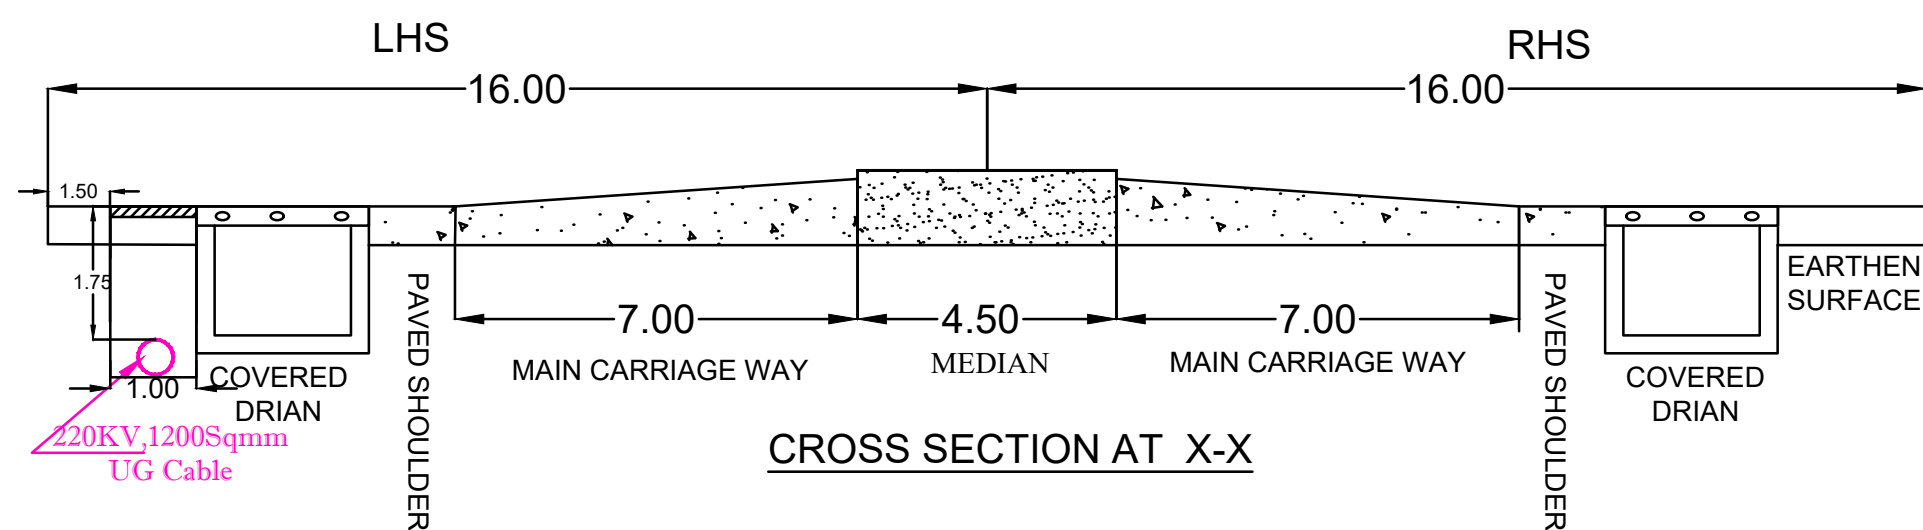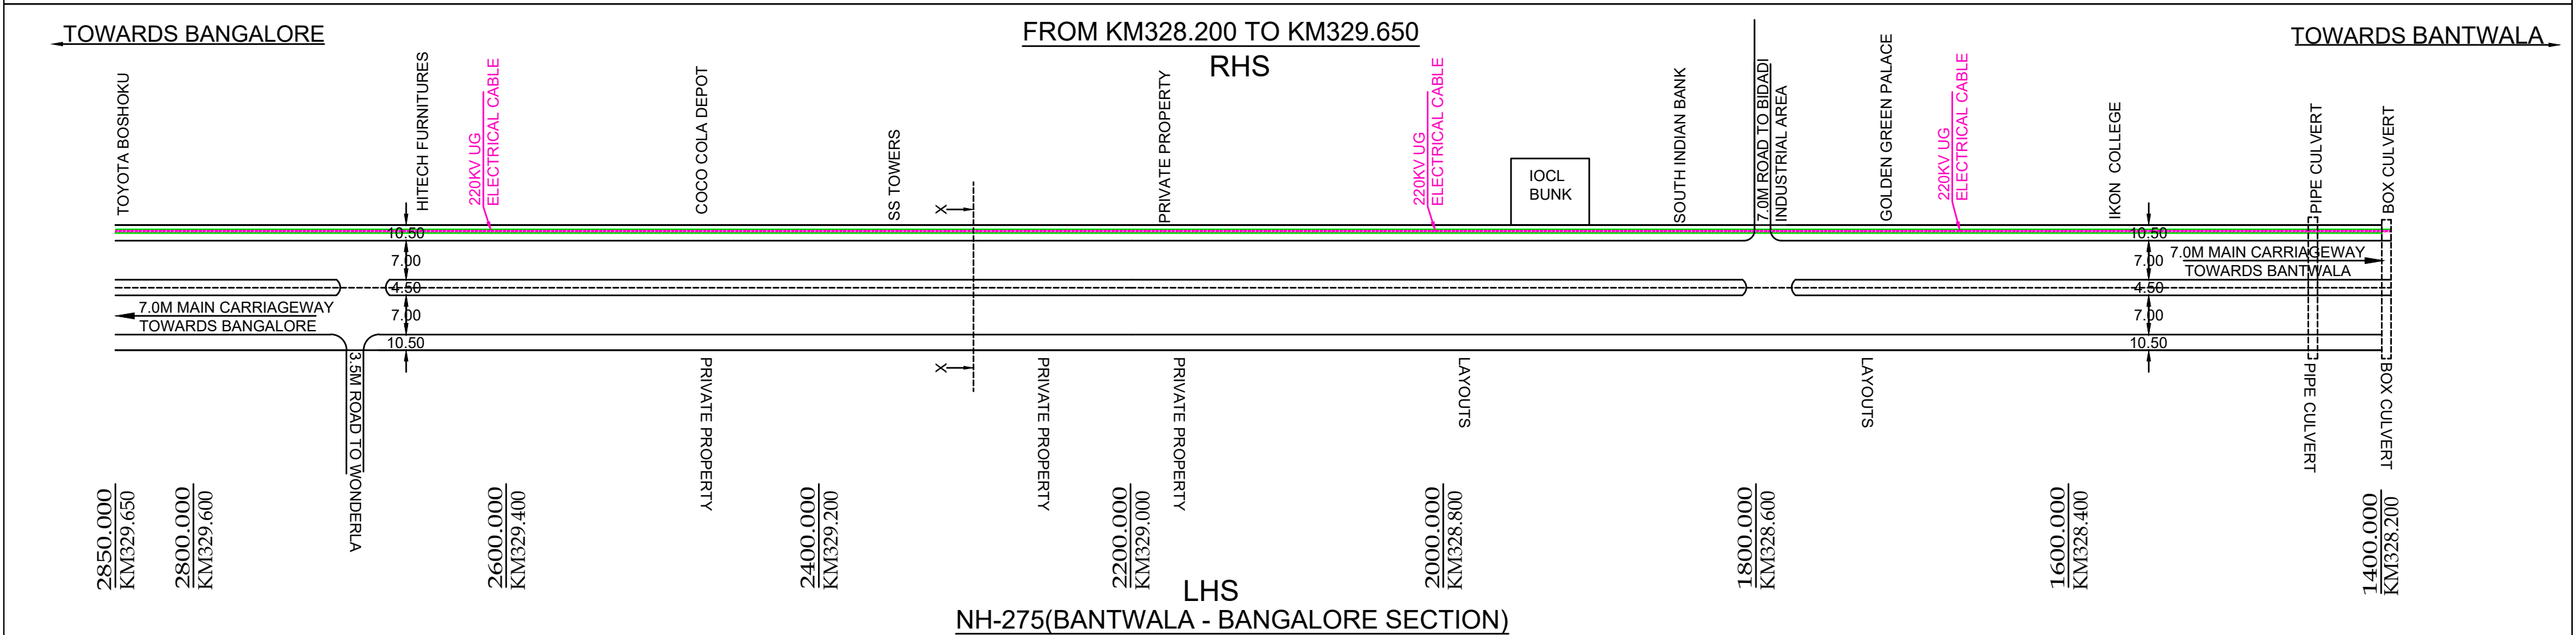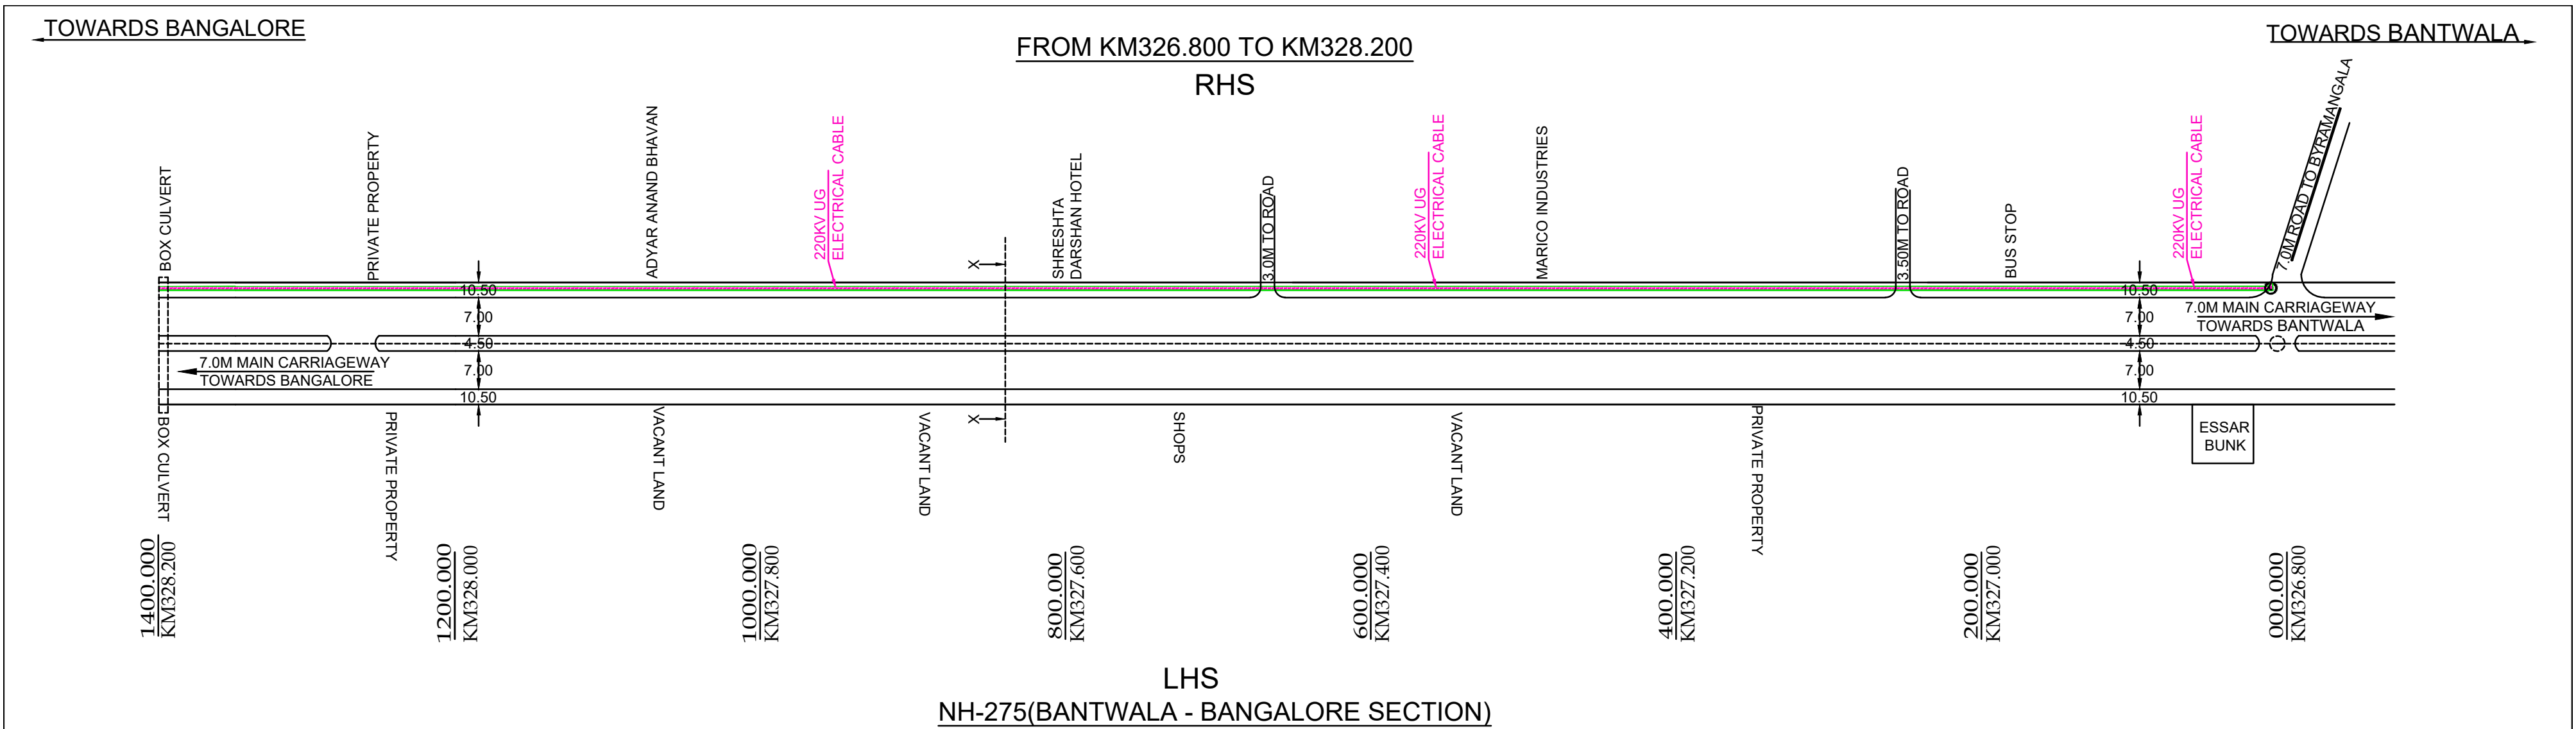

INDICATES 220KV UG ELECTRICAL CABLE

APPLICANT:

Office of The Executive Engineer (Ele.)
Bangalore major Workes (S) Division,
A.R. Circle Bangalore - 09.

CONSULTANTS:
JAY JAY CONSULTANTS.
#8, 2nd Floor, 1st Main,
RPC Layout,
Vijayanagar, 2nd Stage
Bangalore - 560 040
PH - 23155420
Email:jayaprakash_2000_2000@yahoo.com

STRIP PLAN FOR LAYING 220 KV, UNDER GROUND ELECTRICAL CABLE OF 1200Sqmm ON NH-275(BANTWALA - BANGALORE SECTION) ALONG THE ROW FROM KM326.800 TO KM329.650 ON RHS BY OPEN TRENCHING METHOD.