

सत्यमेव जयते

भारत सरकार / GOVERNMENT OF INDIA

सड़क परिवहन राजमार्ग मन्त्रालय / Ministry of Road Transport & Highways
कार्यालय, मुख्य अभियन्ता-क्षेत्रीय अधिकारी / Office of the Chief Engineer-Regional
Officer

46/1, कैनाल रोड, जाखन, देहरादून-248 001/- 46/1, Canal Road, Jakhan,
Dehradun - 248 001

दूरभाष / Phone (0135) - 2531125

No. CE-RO/UK/NOC-OFC/2020/07

Dated: Sep 24, 2020

Invitation for Public Comments

SUB: Proposal for laying of OFC along NH-125 (New NH-09) from Km 52.150 (Kakrali Gate Tanakpur) to Km 59.750 (Bastiya GREF Camp), Total area applied for 7.6 KMs by M/s Telesonic Network Ltd. in the state of Uttarakhand - Permission Reg.

CE(NH), PWD, Dehradun vide letter no. 1436/27 Yata-Ra Ma (UK)/2020 dated 06.07.2020, submitted the proposal mentioned under subject above.

2. Comments of public are invited on captioned proposal and the same should reach the below mentioned address till **24.10.2020** beyond which no comments will be considered.

**Office of the Chief Engineer-Regional Officer
Ministry of Road Transport & Highways
46/1, Canal Road, Jakhan
Dehradun-248001
(0135)-2738657
Mail ID : romorthddn@gmail.com**

3. Letter dated 06.07.2020 from CE(NH), PWD, Dehradun and cross-section are enclosed herewith for reference.

4. This is issued with the approval of Highways Administration, MoRTH, Dehradun.

Encl: As above


Yours sincerely

(Kuldeep Singh)

**Senior Technical Assistant
For Chief Engineer-Regional Officer**

To:-

1. The Senior Technical Director, NIC, Transport Bhawan, New Delhi-110001- for uploading on Ministry's website.

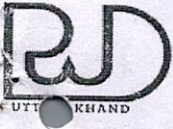

कार्यालय मुख्य अभियन्ता,
राष्ट्रीय राजमार्ग लोक निर्माण विभाग, उत्तराखण्ड
यमुना कॉलोनी देहरादून



Fax:-0135-2531868

Office of the Chief Engineer National Highways PWD, Uttarakhand, Yamuna Colony, Dehradun

Web-http://govt.ua.nic.in/pwd

E-Mail-cenhdn@gmail.com

पत्रांक:-1436/27याता0-रा0मा0(उ0)/2020

दिनांक-06/07/2020

सेवा में,

मुख्य अभियन्ता-क्षेत्रीय अधिकारी,
सड़क परिवहन एवं राजमार्ग मंत्रालय, भारत सरकार,
46/1 कैनाल रोड, जाखन, देहरादून।

विषय:-

Request for Proposal of permission to lay optical fiber cable in existing utility duct from chainage 52.150 (Kakrali Gate- Tanakpur) to 59.750 (Bastiya GREF Camp) along NH-125 (New NH-09) . Total section ROW Applied for 7.6 Kms. in State of Uttarakhand.

महोदय,

उपरोक्त विषयक के क्रम में अधीक्षण अभियन्ता रा0मा0 वृत्त, लो0नि0वि0, हल्द्वानी के पत्रांक 1418/01याता0(लोहा0)-रा0मा0/2020 दिनांक 16.08.2020, (छायाप्रति संलग्न) द्वारा अवगत कराया गया है कि Telesonic Network Ltd. द्वारा राष्ट्रीय राजमार्ग संख्या-125(नया-09) के कि0मी0 52.150 से 59.750 (ककराली गेट से बस्तिया ग्रीफ कैम्प) तक ओ0एफ0सी0 केवल विछाने हेतु अनापत्ति चाही गयी है, जिसके क्रम में रू0 3,80,000.00(रू0 तीन लाख अस्सी हजार मात्र) की बैंक गारण्टी (दिनांक 28.02.2021 तक वैध/मूल में संलग्न) आपके नाम एवं लीज फीस के रूप में रू0 2,19,060.00 (रू0 दो लाख उन्नीस हजार साठ मात्र) का बैंक ड्राफ्ट Pay & Account Morth के नाम निर्गत, खण्ड में जमा है(छायाप्रति संलग्न)। उक्त वर्णित 7.60किमी0 लम्बाई में ओ0एफ0सी0 केबल विछाने की अनुमति प्रदान करने हेतु प्रकरण संस्तुति सहित इस कार्यालय को प्रस्तुत किया गया है।

अतः अधीक्षण अभियन्ता रा0मा0 वृत्त, लो0नि0वि0, हल्द्वानी द्वारा दी गयी आख्या/संस्तुति के आधार पर प्रकरण अग्रिम आवश्यक कार्यवाही हेतु मूल में संस्तुति सहित प्रेषित किया जा रहा है।

संलग्न:- उपरोक्तानुसार।

1. बैंक गारण्टी मूल में
2. बैंक ड्राफ्ट की छायाप्रति
3. आवेदक का प्रार्थना पत्र तथा Strip Plant & X-Section की तीन-तीन प्रति मूल में।

[Signature]
(इ0प्रमोद कुमार)
मुख्य अभियन्ता

राष्ट्रीय राजमार्ग लो0नि0वि0
उत्तराखण्ड

प्रतिलिपि:- अधीक्षण अभियन्ता रा0मा0 वृत्त, लो0नि0वि0, हल्द्वानी को उनके पत्रांक 1418/01याता0(लोहा0)-रा0मा0/2020, दिनांक 16.08.2020 के क्रम में सूचनार्थ प्रेषित।


प्रतिलिपि:- अधिशासी अभियन्ता रा0मा0 खण्ड, लो0नि0वि0, हल्द्वानी को सूचनार्थ प्रेषित।

ER(K.S.)

(STA)


[Signature]
08/07/2020

Please examine

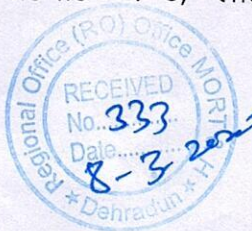


मुख्य अभियन्ता
राष्ट्रीय राजमार्ग लो0नि0वि0,
उत्तराखण्ड

[Signature]
08.07.2020

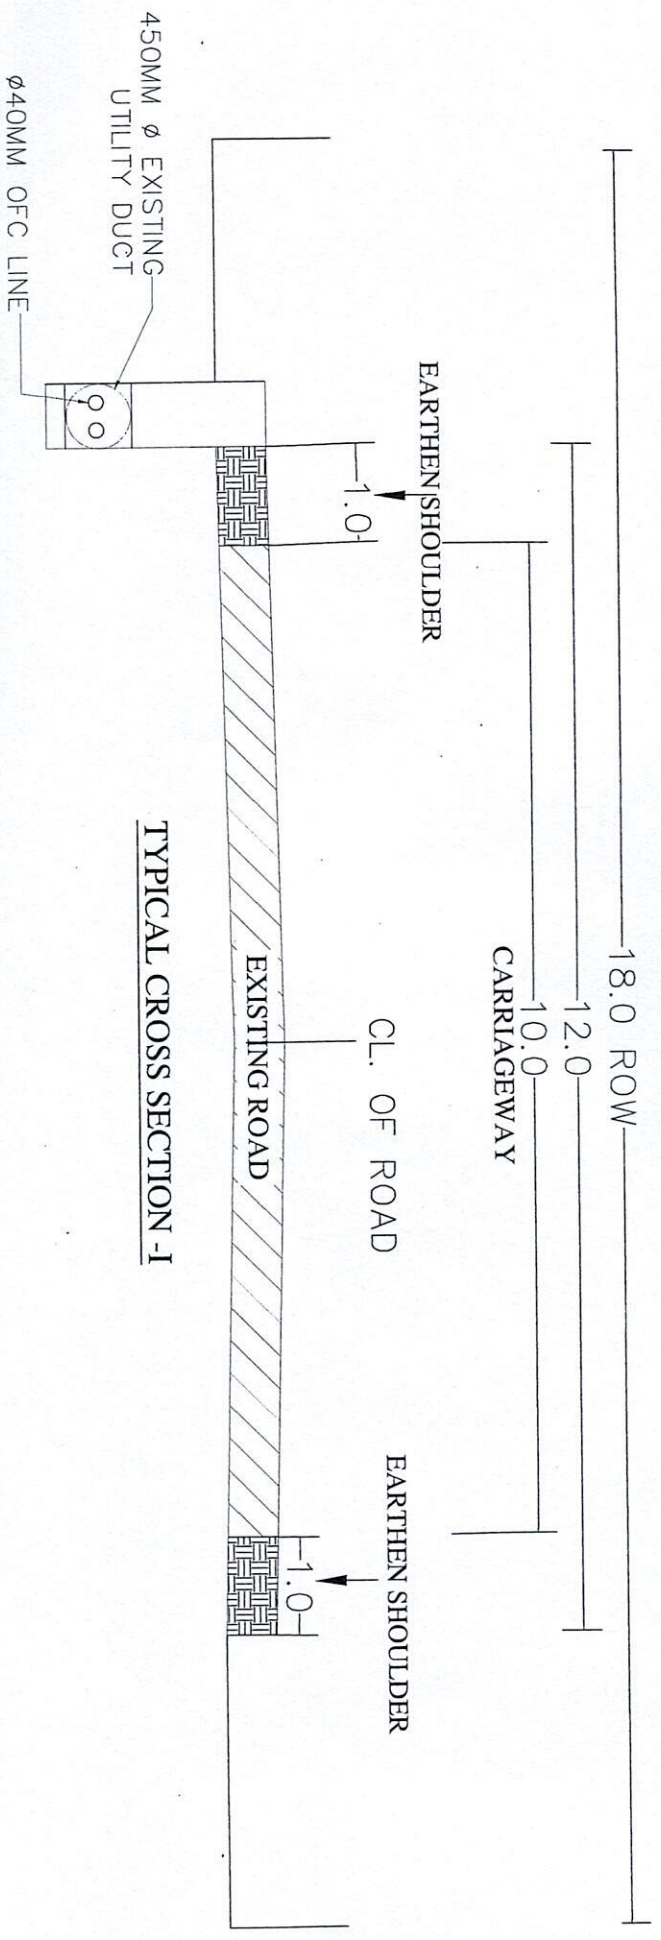

TYPICAL CROSS SECTION -I

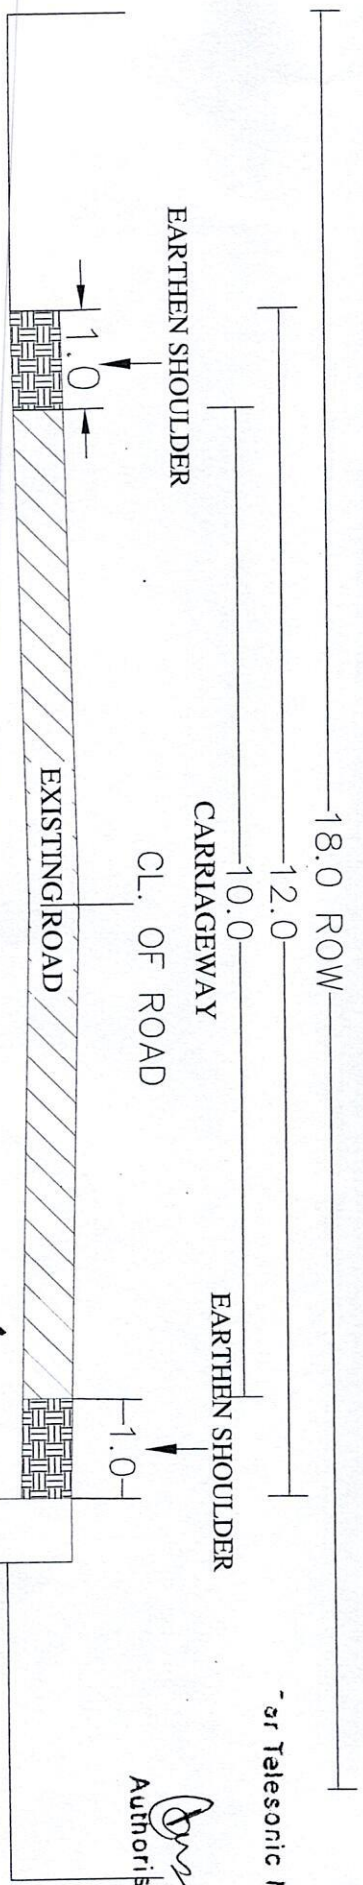

TYPICAL CROSS SECTION -II

PLOT SCALE- 1:40

CLIENT:-
TELESONIC NETWORKS
LIMITED

TITLE:
TYPICAL CROSS SECTION OF TANAKPUR KAKRALI GATE
TO BASTIYA GREY CAMP MOTOR ROAD N.H. 125 (NEW
N.H-09) FOR LAYING OFC

NOTE:-
1. ALL DIMENSIONS, LEVELS AND CHANGES ARE IN METERS.

CONSULTANTS:-
TECHNICAL CONSULTANCY SERVICES
REGD. OFF. 14-C ARAYALI ENCLAVE,
GMS ROAD DEHRADUN,
TEL. NO. : 0135-2720017/2107754
e-mail : tcsdoo@yahoo.com
e-mail : tcsdoo@gmail.com

or Telesonic Networks Ltd
Authorised Signator

TANAKPUR

HILL SIDE

CHAMPAWAT



52150

52175

52200

52225

52250

52275

52300

52325

52350

52375

52400

PROPOSED OFC LINE
IN EXISTING UTILITY
DUCT

HILL SIDE

52425

52450

52475

52500

52525

52550

52575

52600

52625

52650

52675

PROPOSED OFC LINE
IN EXISTING UTILITY
DUCT

HILL SIDE

52700

52725

52750

52775

52800

52825

52850

52875

52900

52925

52950

PROPOSED OFC LINE
IN EXISTING UTILITY
DUCT

For Telesonic Networks Ltd.

[Signature]
Authorised Signatory

CLIENT:-

TELESONIC NETWORKS
LIMITED

TITLE:-

STRIP PLAN OF TANAKPUR KAKRALI GATE TO BASTIYA
GREY CAMP MOTOR ROAD N.H. 125 (NEW N.H-09) FOR
LAYING OFC IN EXISTING UTILITY DUCT.

NOTE:-

1. ALL DIMENSIONS, LEVELS AND CHANGES ARE IN METERS.

CONSULTANTS:-

TECHNICAL CONSULTANCY SERVICES
REGD OFF 14-C ARAVALI ENCLAVE
GMS ROAD DEHRADUN
TEL NO - 0118-720017 2107754
e-mail - kcsd000@yahoo.com
e-mail - kcsd000@gmail.com


OF LINE
ROAD
CENTER LINE
HOUSE
CENTER LINE
CULVERT FOR
CHANGE OFC LINE

1

EXISTING UTILITY DUCT

PROP. OFC LINE
Ø40MM

EXISTING DUCT
Ø450MM

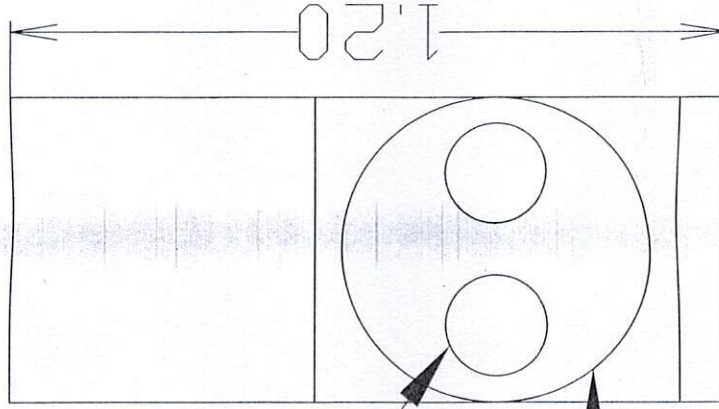

For Telesonic Networks Ltd.

[Signature]

Authorised Signatory

INT:-
TELESONIC
NETWORKS
LIMITED

TITLE :- OFC UTILITY DUCT DETAILS FOR
TANAKPUR KAKRALI GATE TO BASTIYA GREF
CAMP MOTOR ROAD N.H. 125 (NEW N.H-09)
FOR LAYING OFC

SCALE :- N T S

SURVEYED &
DESIGNER BY:-
TECHNICAL CONSULTANCY SERVICES
Regd off 14-C,ARAWALI ENCLAVE, GMS ROAD
DEHRADUN
PH: 0135- 3251869, 9837043174, 9997093344+
E-Mail: tcsdoon1@rediffmail.com/tcsdoon@yahoo.com