

भारत सरकार
सडक परिवहन और राजमार्ग मंत्रालय
क्षेत्रीय कार्यालय, भुवनेश्वर
प्लट संख्या - 184, के.रि.पु.बल स्टेडियम के सामने,
बरमुन्डा, भुवनेश्वर-751003
दूरभाष : (0674) 2970994 & 2952994
ई-मेल : robbsr.morth@gmail.com



Government of India
Ministry of Road Transport & Highways
Regional Office, Bhubaneswar
Plot No. - 184, In front of C.R.P.F. Stadium,
Baramunda, Bhubaneswar-751003
Ph. No.: (0674) 2970994 & 2952994 ,
E-mail: robbsr.morth@gmail.com

No. RO/BBSR/11013/Utility Services/NH-220/EEBPD/50/2021 - 11

Date: 01.04.2022

Invitation of Public Comments

Sub: Permission for laying of water supply pipeline on NH-220 from km 45/088 to 59/000 along with 16 no of crossings - reg.

1. Executive Engineer, NH Division, Baripada vide letter dated 18.11.2021 has submitted a proposal on the above mentioned subject for the following stretches:

16 no of crossings at km 45/435, 45/823, 45/911, 46/141, 46/293, 46/378, 46/634, 46/850, 47/594, 48/648, 50/474, 50/700, 46/900, 47/788, 50/504 and 56/097 on NH-220.

Along the NH-220 on LHS from km 45/088 to 48/237.

Along the NH-220 on RHS from km 48/237 to 50/505.

Along the NH-220 on LHS from km 50/505 to 50/634.

Along the NH-220 on RHS from km 50/634 to 59/000.

2. As per Ministry's OM No. RW/NH-33044/29/2015/S&R(R) dated 22nd November, 2016 the Highway Administrator will put out the application in the public domain for 30 days for seeking claims and objections (on grounds of public inconvenience, safety and general public interest, if any).

3. In view of the above, comments of public for claims/objections, if any, on the above proposal are invited online as well as in hard copy. The strip plan/location details are enclosed herewith. The same should reach to the below mentioned address within 30 days from the date of uploading it in the website, beyond which no objection will be considered.

Address:

Regional Officer,
Ministry of Road Transport & Highways,
Plot No -184, Infront of CRPF Stadium,
Baramunda, Bhubaneswar - 751003.

Yours faithfully,

(Sudhansu Sekhar Sahu)
Senior Technical Assistant
For Regional Officer

Copy to :

- 1) The Senior Technical Director, NIC, Transport Bhawan, New Delhi - 110001- along with strip chart for uploading on the Ministry's website.
- 2) General public with request to furnish comments, if any, to the above mentioned address or by e-mail to "robbsr.morth@gmail.com"

Tel Ph:-06792-260695
email:-cenhbaripada@yahoo.in



**OFFICE OF THE EXECUTIVE ENGINEER,
NATIONAL HIGHWAY DIVISION, BARIPADA**

No. 353 // Dated 24.2.22

To

The Regional Officer
MORT&H, Bhubaneswar.

Sub: - Permission for Laying of water supply pipeline on NH-220 from km 45/088 to 59/000 along with 16 nos of crossings -reg.

Ref:- Your good office Letter No.1876 dated 21.01.2022 .

Sir,


In inviting a kind reference to the letter under reference it is to re-submit here with the point wise reply after received the complaine from S.E. RWS&S Division, Rairangpur for Permission for Laying of water supply pipeline on NH-220 from km 45/088 to 59/000 along with 16 nos of crossings - reg.

In this connection, it is to say that the pipe line proposed to be laid on NH-220 from 45/088 to 59/00 km are passing through Rural area where the embankment height various from 1.2 mt to 1.5 mtr.

Therefore, the details is submitted herewith after indicating the embankment height along with toe line in the strip plan for favour of your approval.


Encl: As Above

Yours faithfully

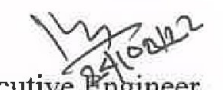
Executive Engineer,
N.H. Division, Baripada

Memo No. Dated.

Copy submitted to the Superintending Engineer RWS&S Division, Rairangpur for kind information.


Executive Engineer,
N.H. Division, Baripada


Memo No. Date

Copy submitted to the Chief Engineer, NHs. Odisha, Bhubaneswar / Chief Construction Engineer, N.H. Circle, Keonjhar for favour of kind information and necessary action.


Executive Engineer,
N H Division Baripada


RURAL WATER SUPPLY & SANITATION

Government of Odisha

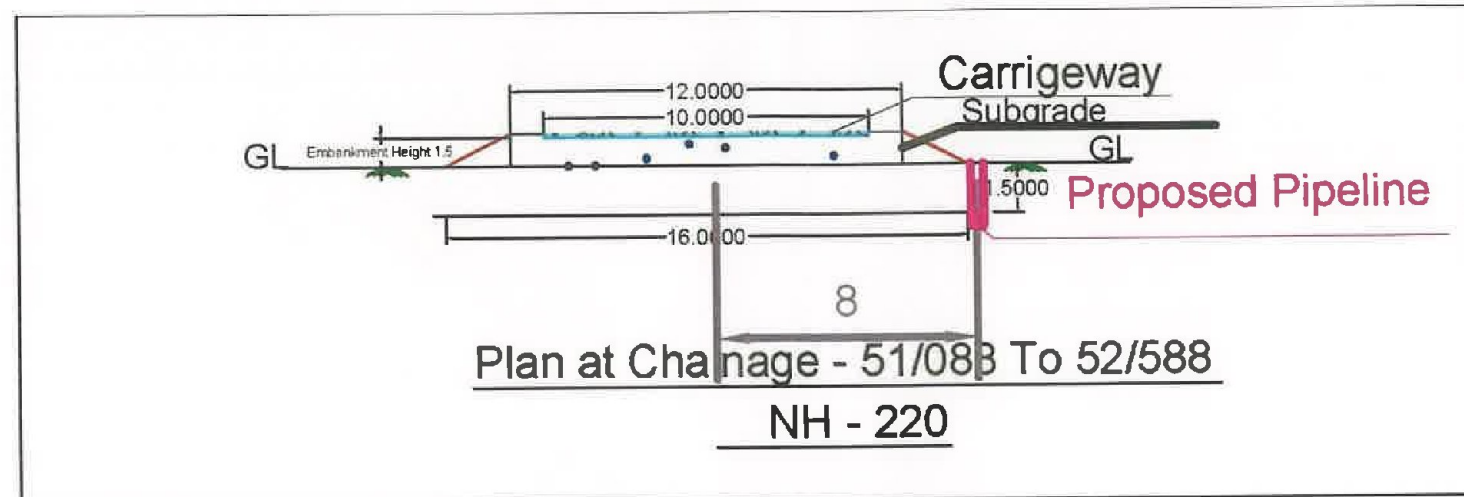


Laying Along the NH
Methodology
Open Cutting

Superintending Engineer
R.W.S. & S Division
Raipur

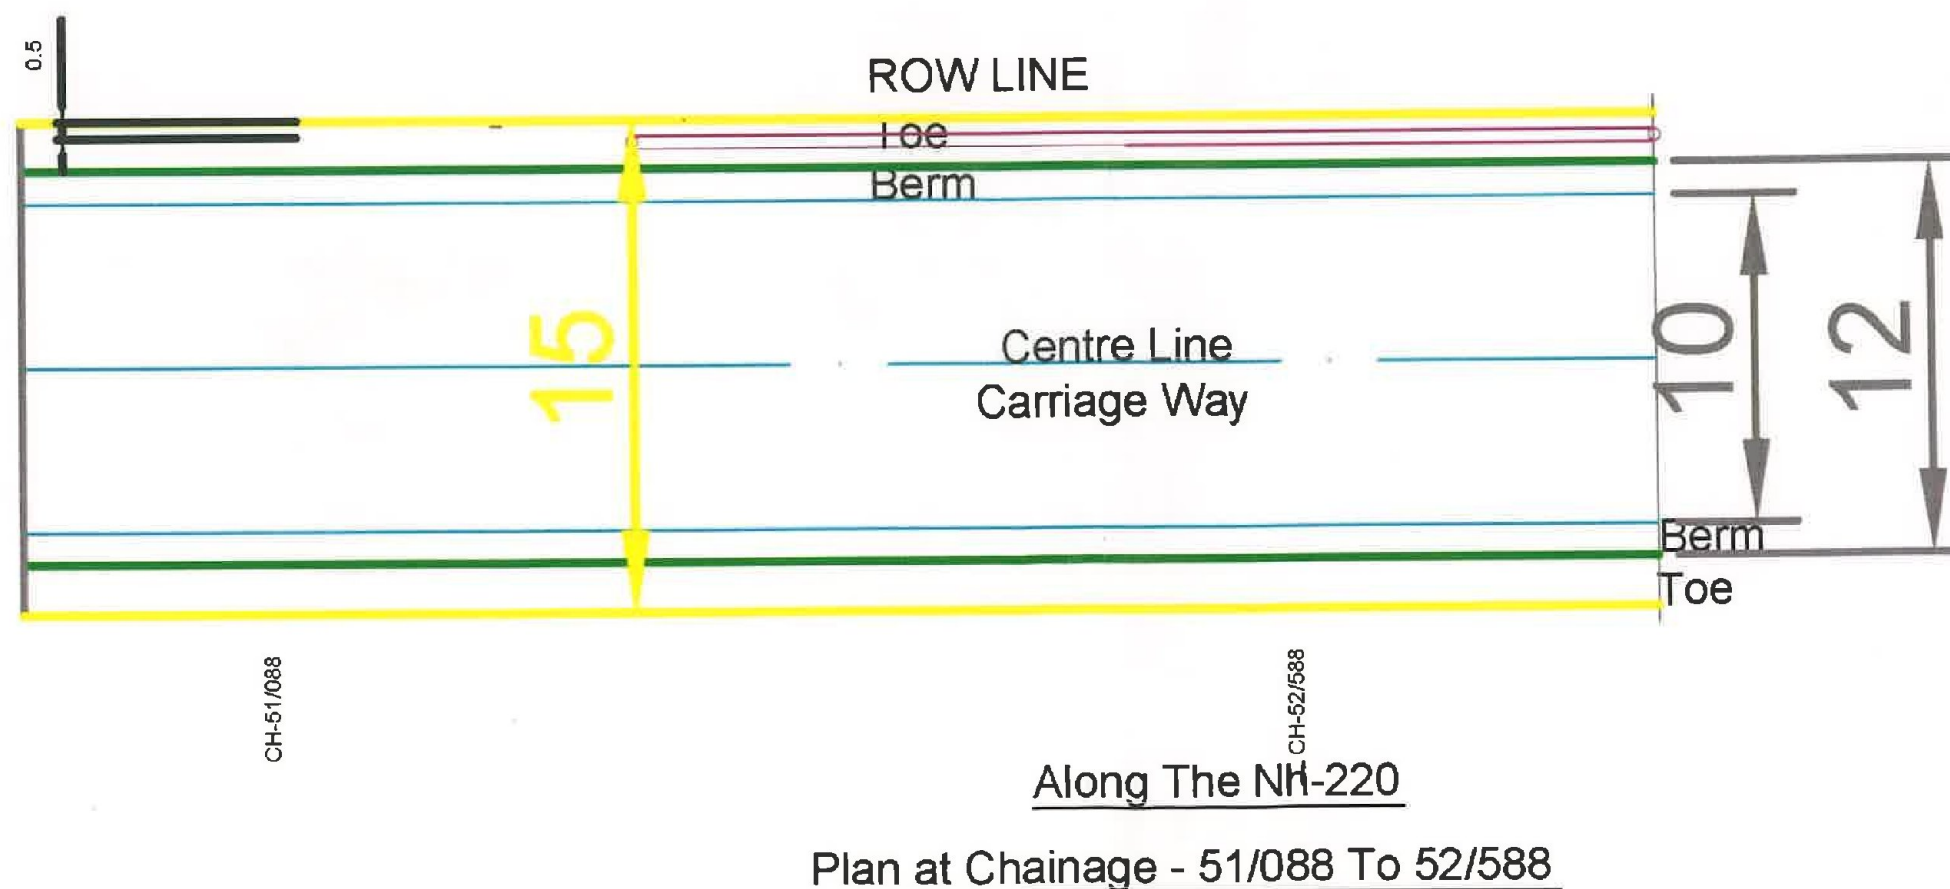


RURAL WATER SUPPLY & SANITATION

Government of Odisha

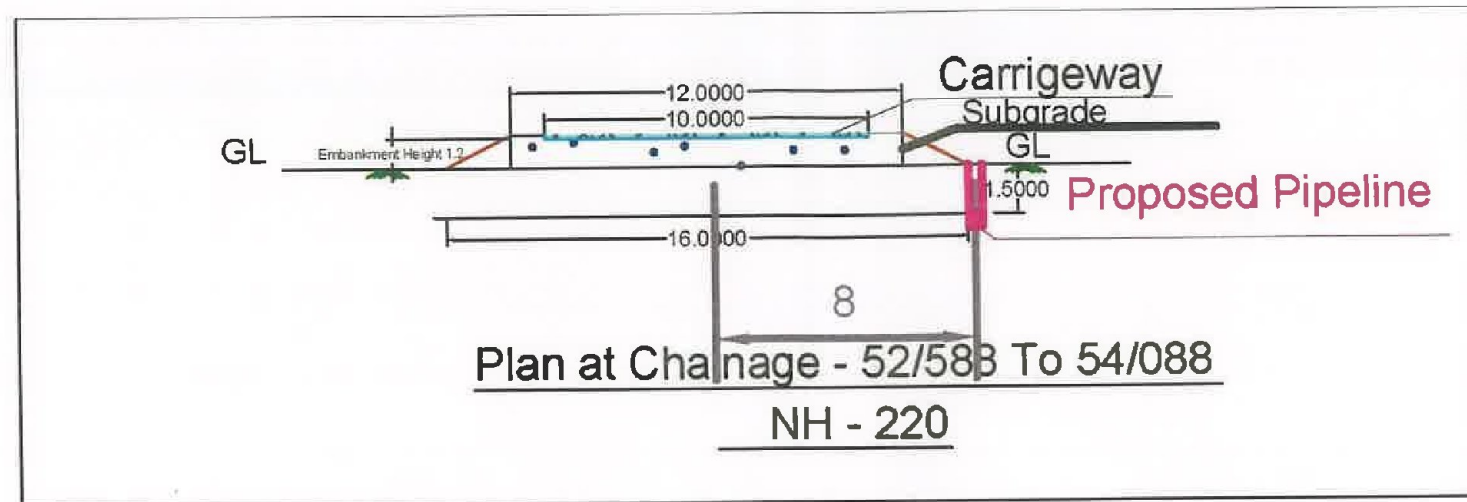

Laying Along the NH
Methodology
Open Cutting

Superintending Engineer
R.W.S. & S Division
Rairangpur

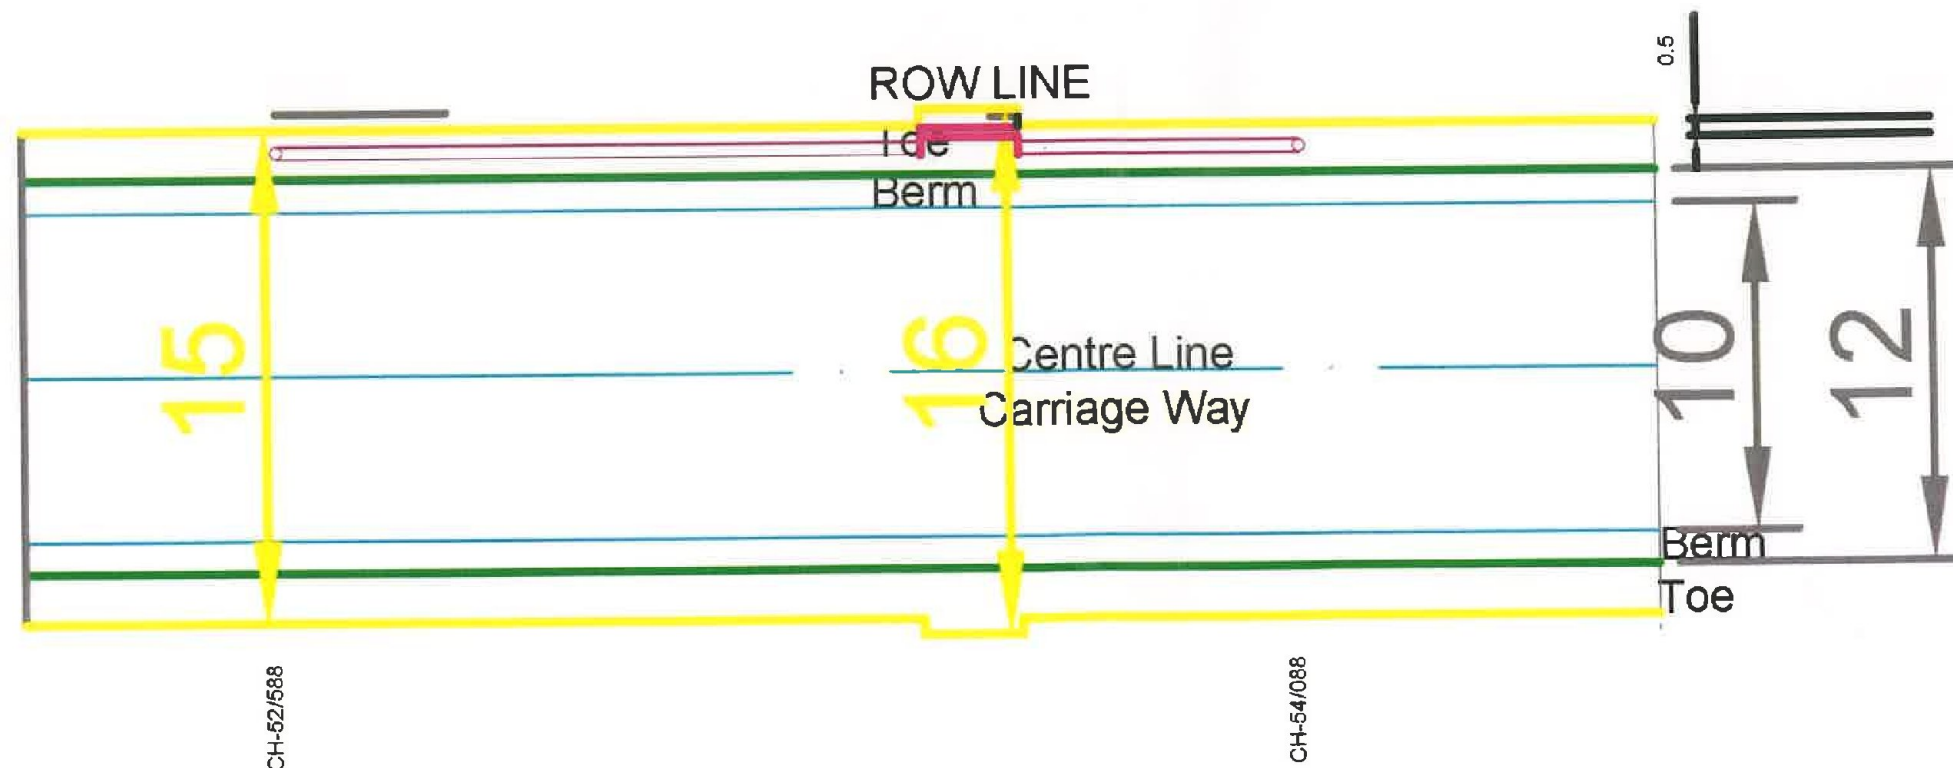


Along The Nh-220
Plan at Chainage - 52/588 To 54/088




RURAL WATER SUPPLY & SANITATION

Government of Odisha

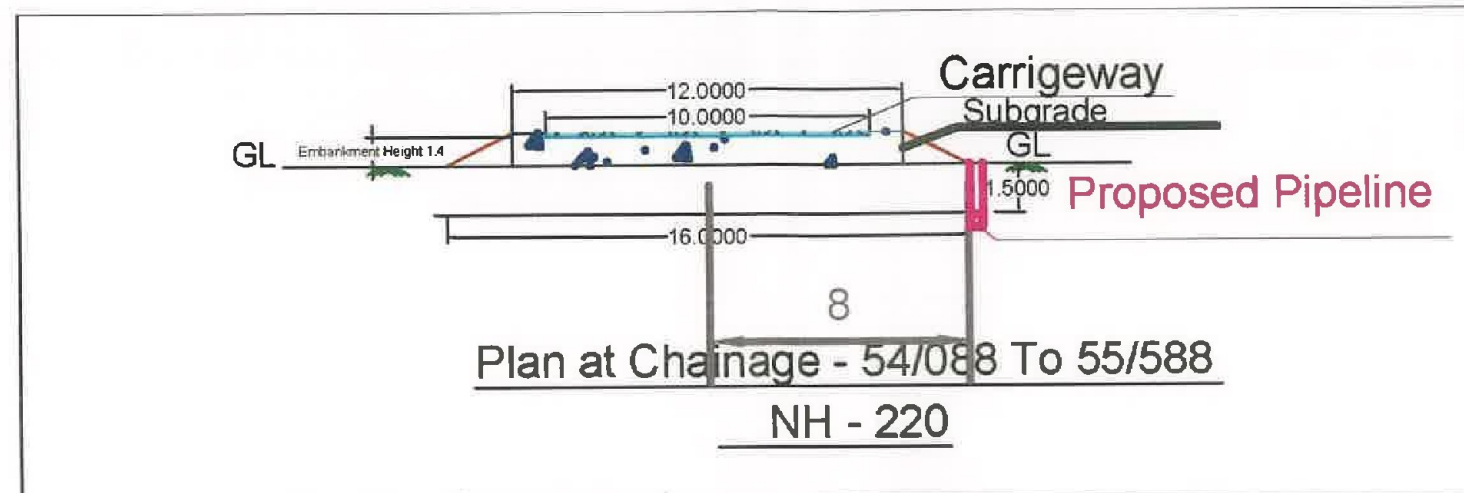

Laying Along the NH
Methodology
Open Cutting

Superintending Engineer
R.W.S. & S Division
Raipur

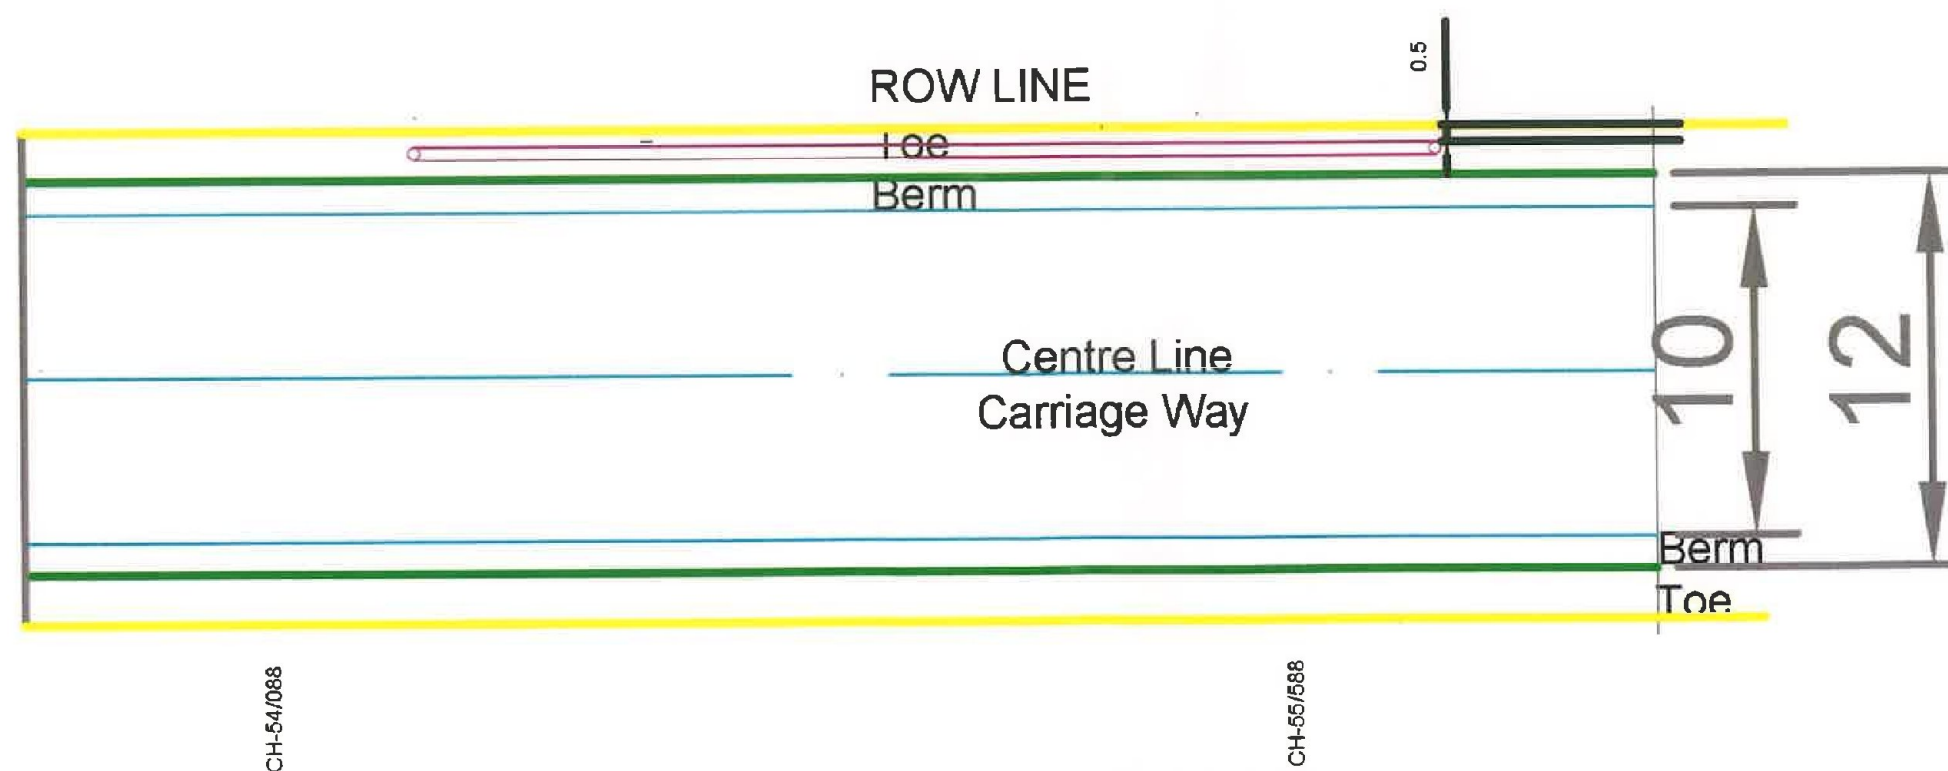


Along The Nh-220

Plan at Chainage - 54/088 To 55/588




RURAL WATER SUPPLY & SANITATION

Government of Odisha

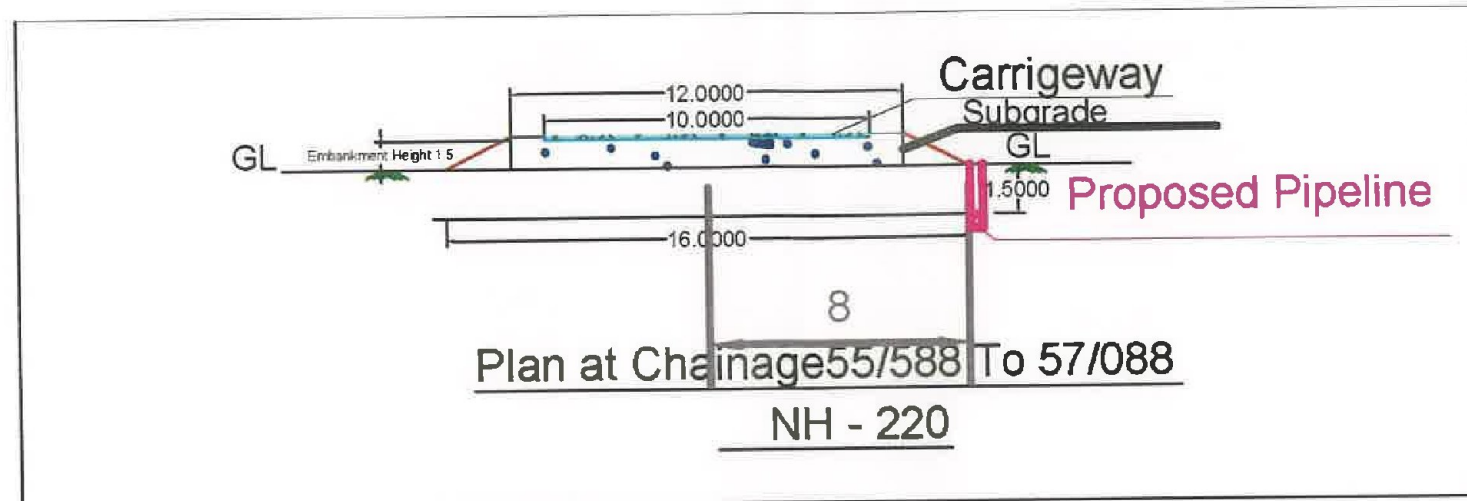


Laying Along the NH
Methodology
Open Cutting

Superintending Engineer
R.W.S. & S Division
Rairangpur

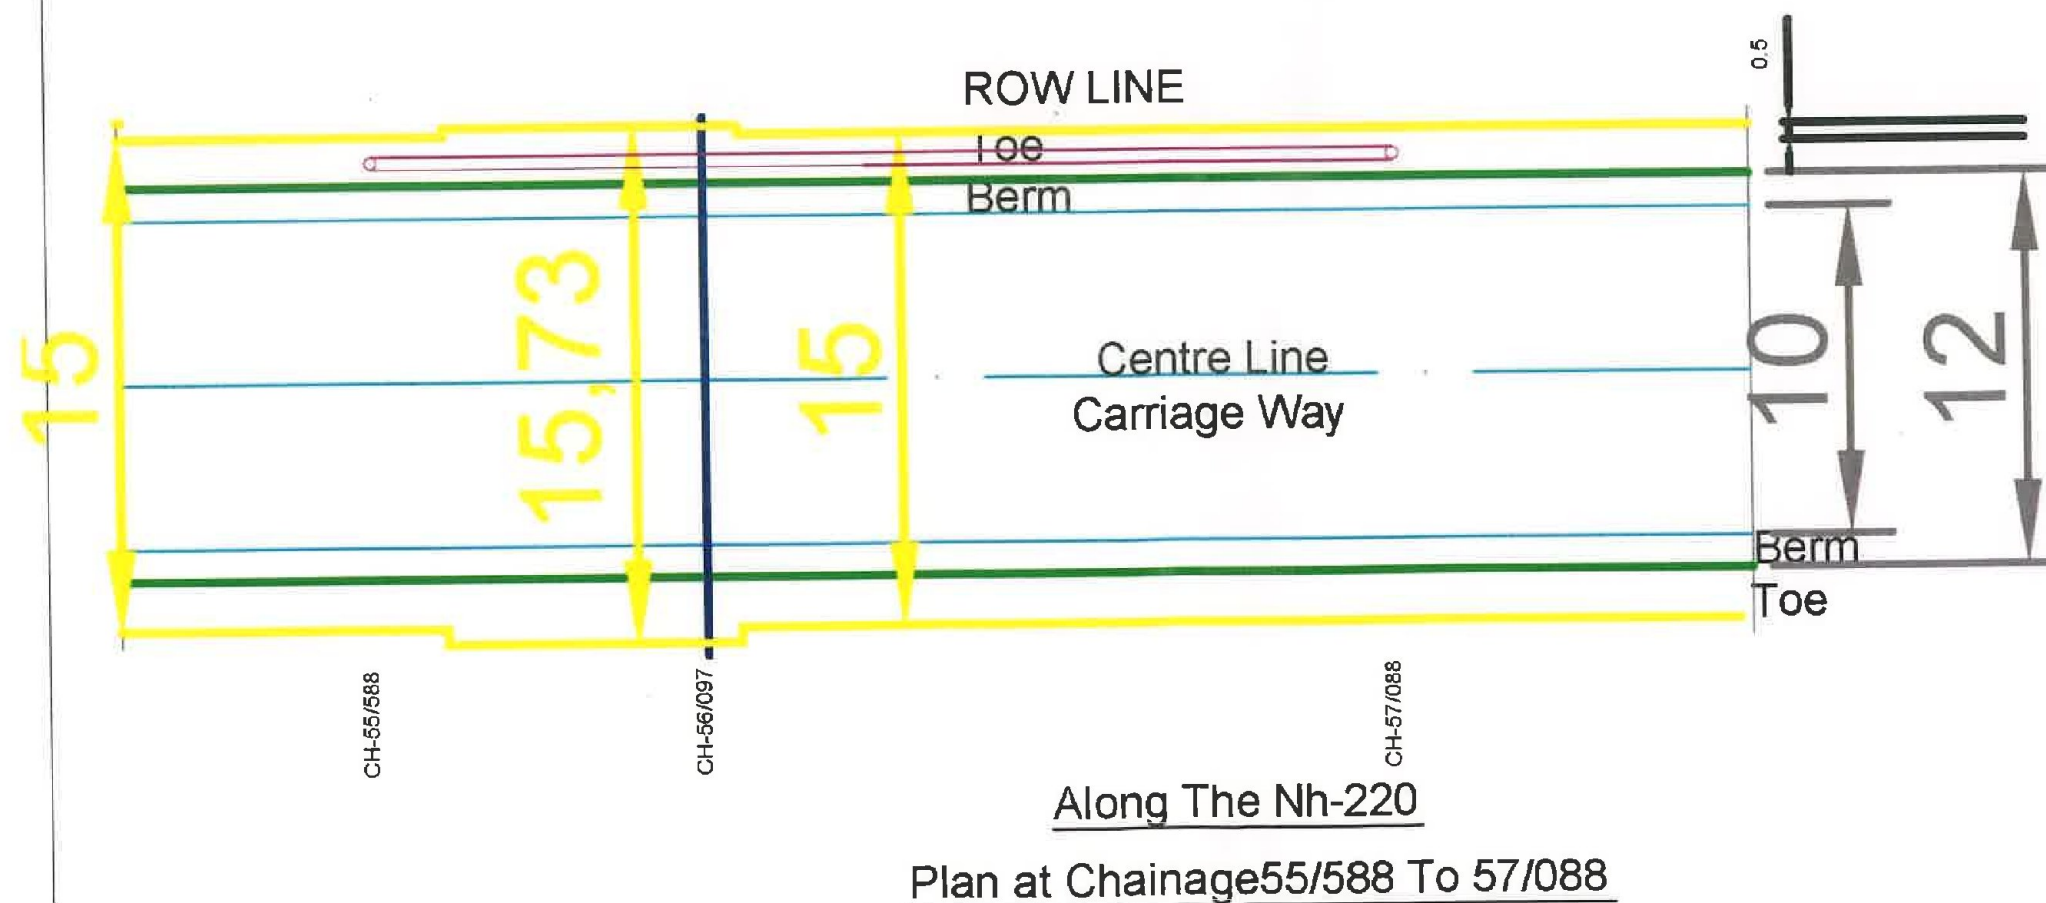


RURAL WATER SUPPLY & SANITATION

Government of Odisha

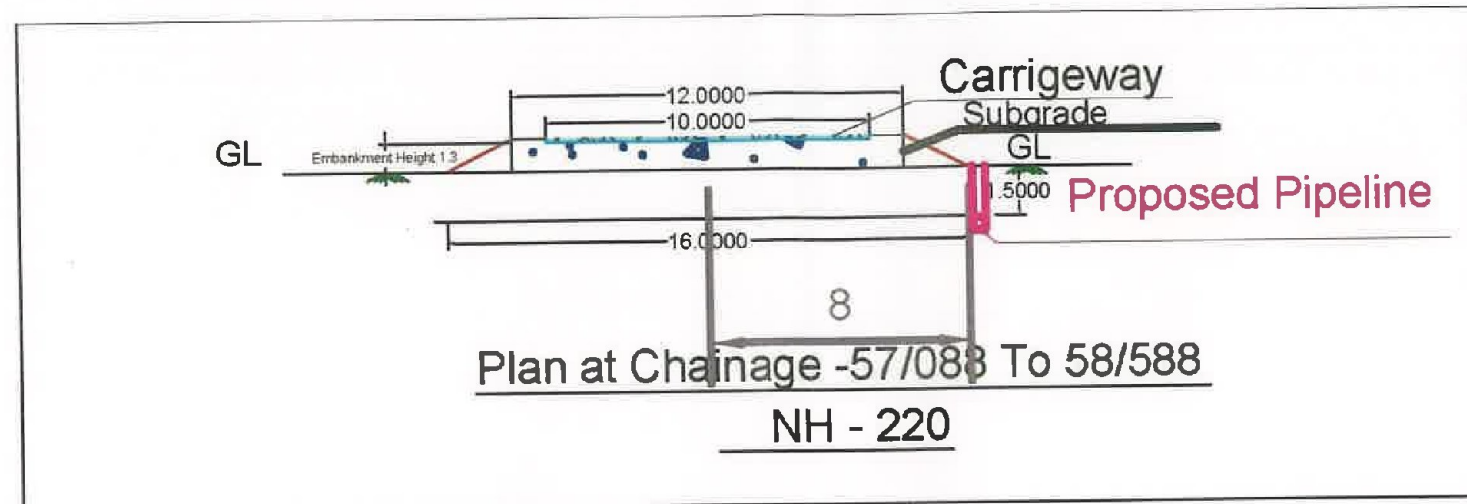

Laying Along the NH
Methodology
Open Cutting

Superintending Engineer
R.W.S. & S Division
Rairangpur

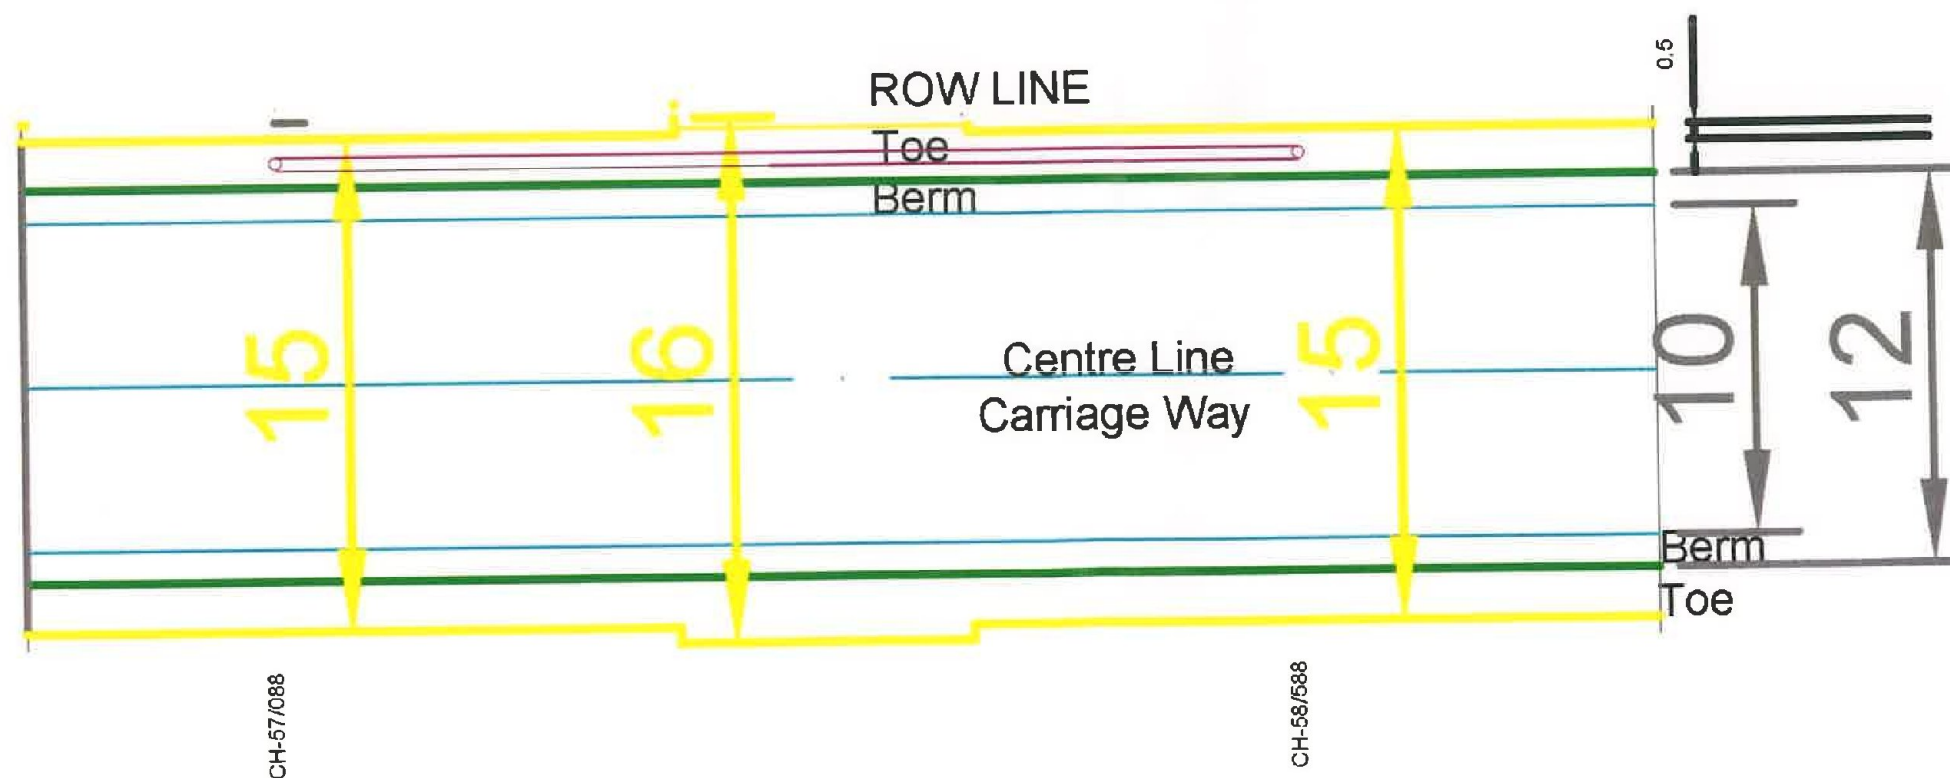


Along The Nh-220

Plan at Chainage -57/088 To 58/588




RURAL WATER SUPPLY & SANITATION

Government of Odisha

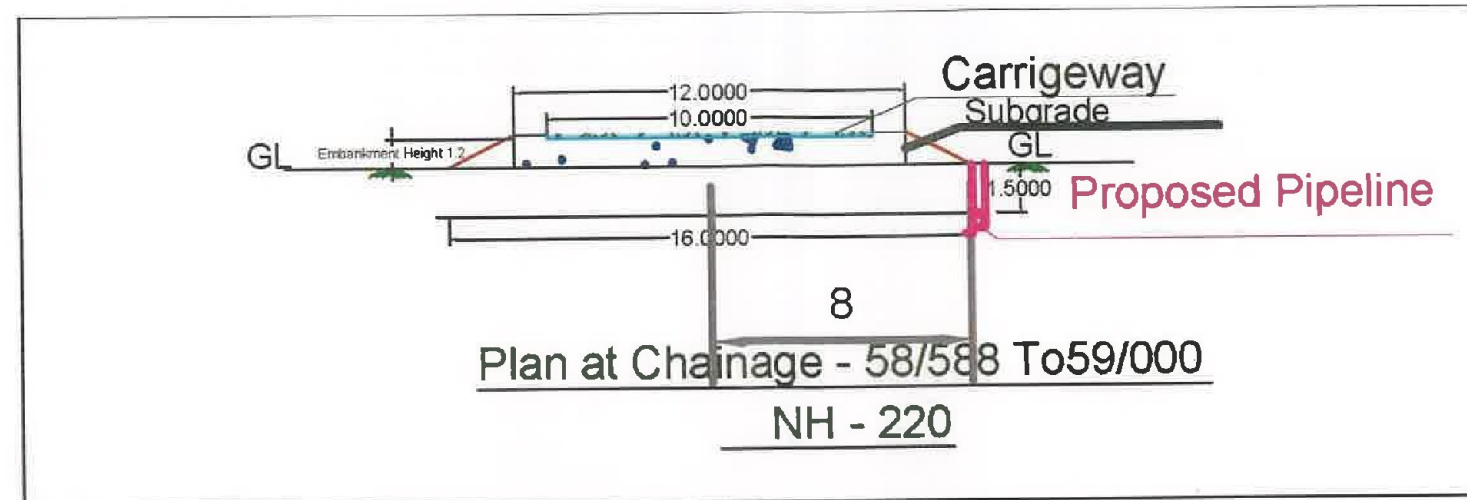

Laying Along the NH
Methodology
Open Cutting

Superintending Engineer
R.W.S. & S Division
Rairangpur

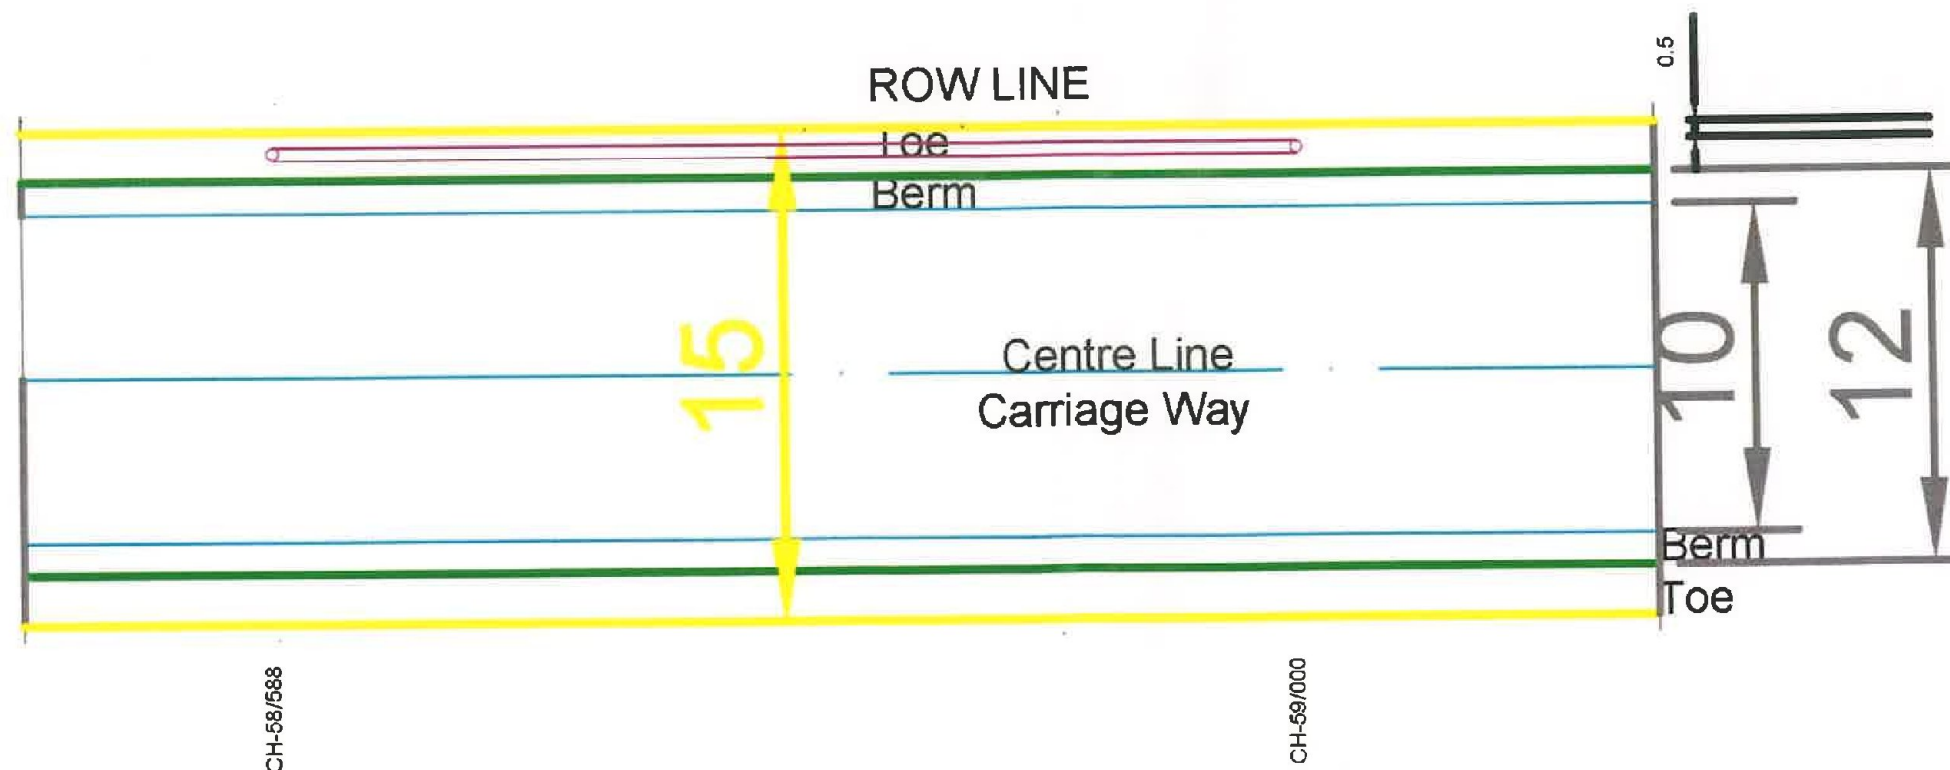


Along The Nh-220
Plan at Chainage - 58/588 To 59/000




RURAL WATER SUPPLY & SANITATION

Government of Odisha

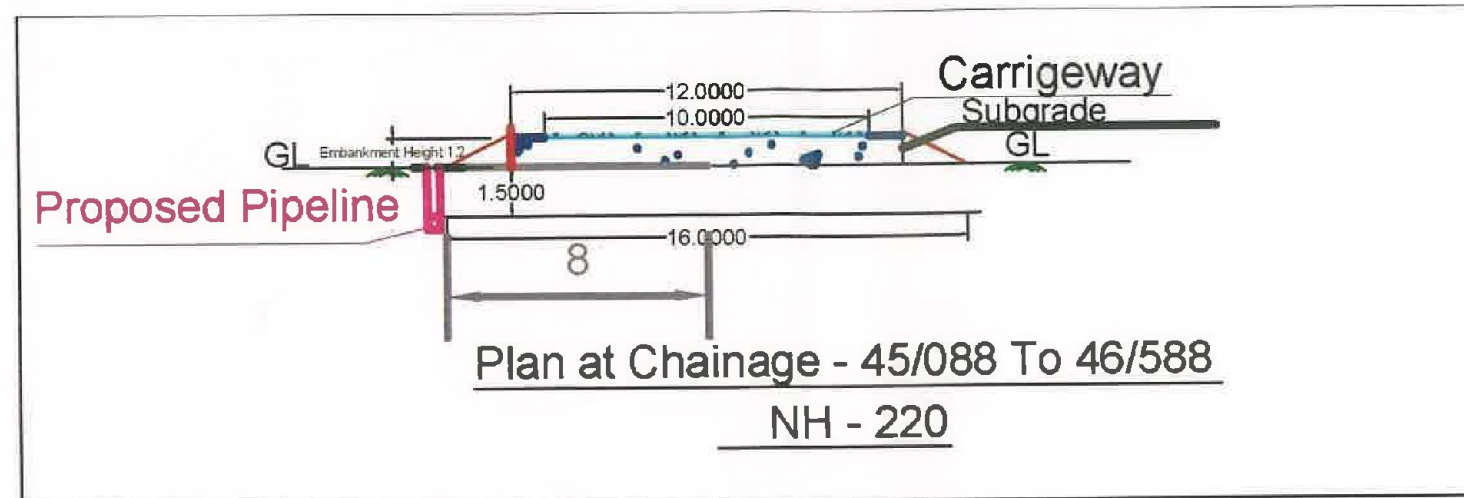


Laying Along the NH
Methodology
Open Cutting

Superintending Engineer
R.W.S. & S Division
Rairangpur

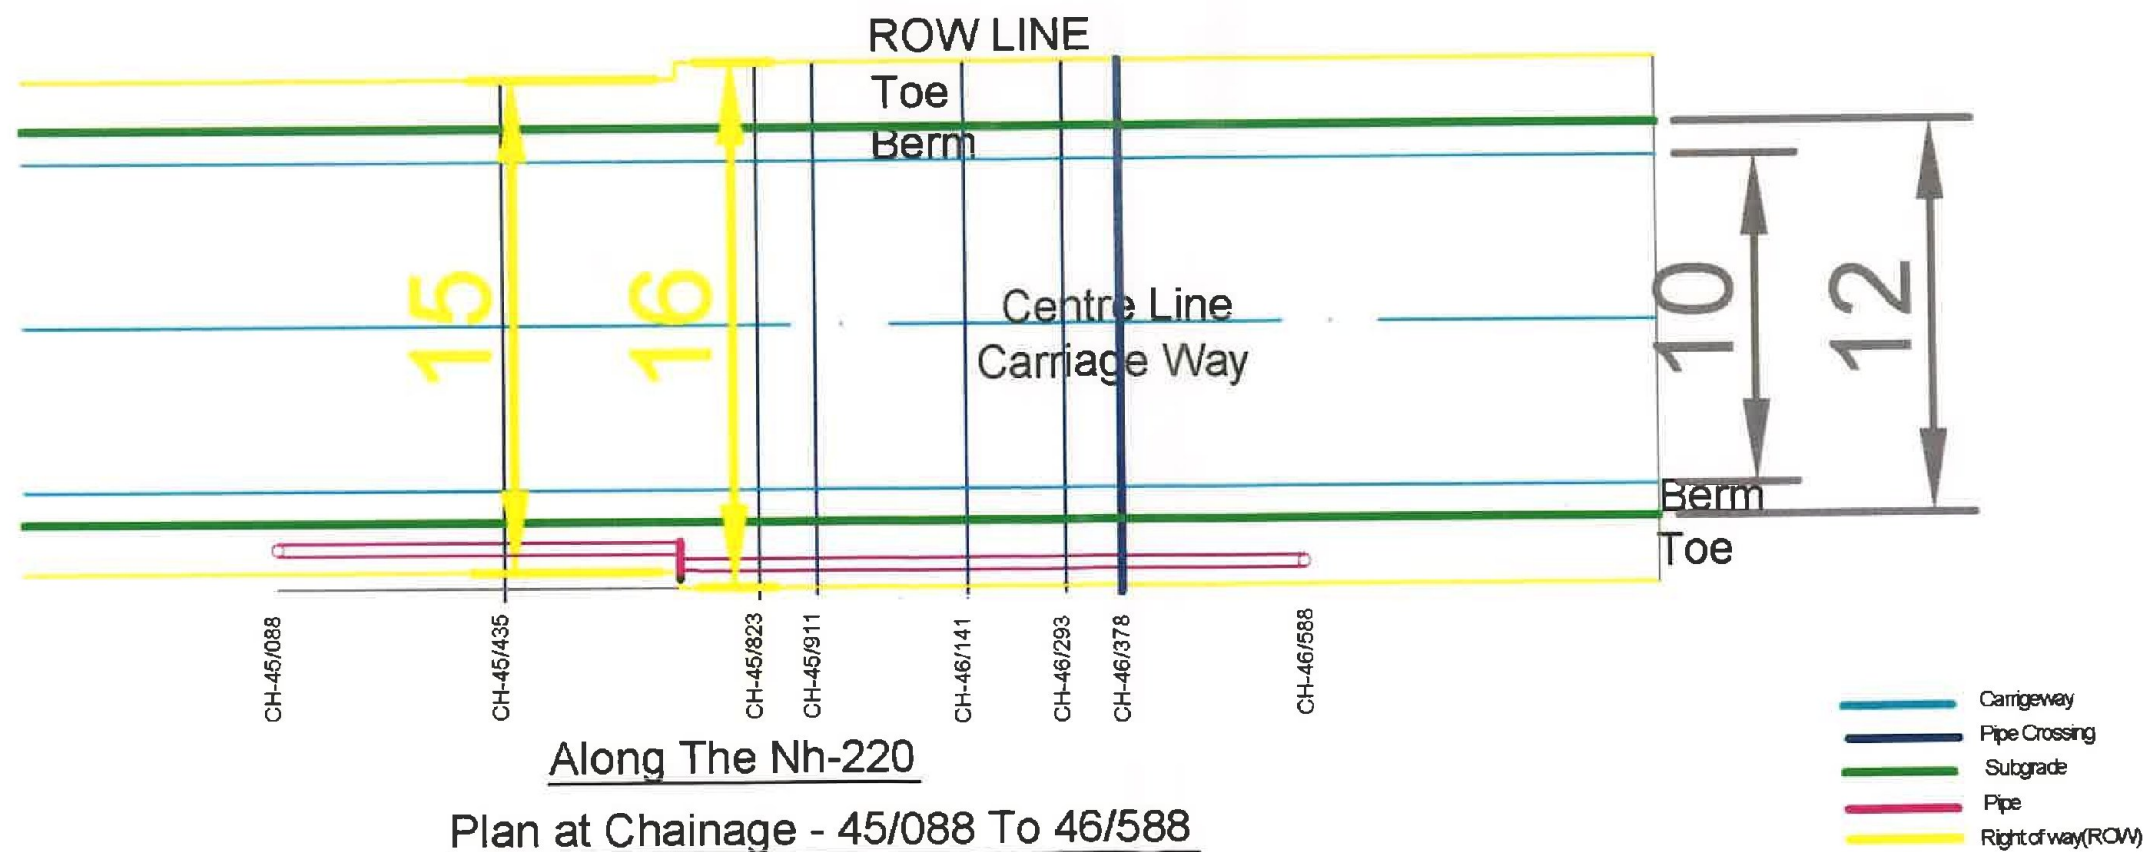


RURAL WATER SUPPLY & SANITATION

Government of Odisha

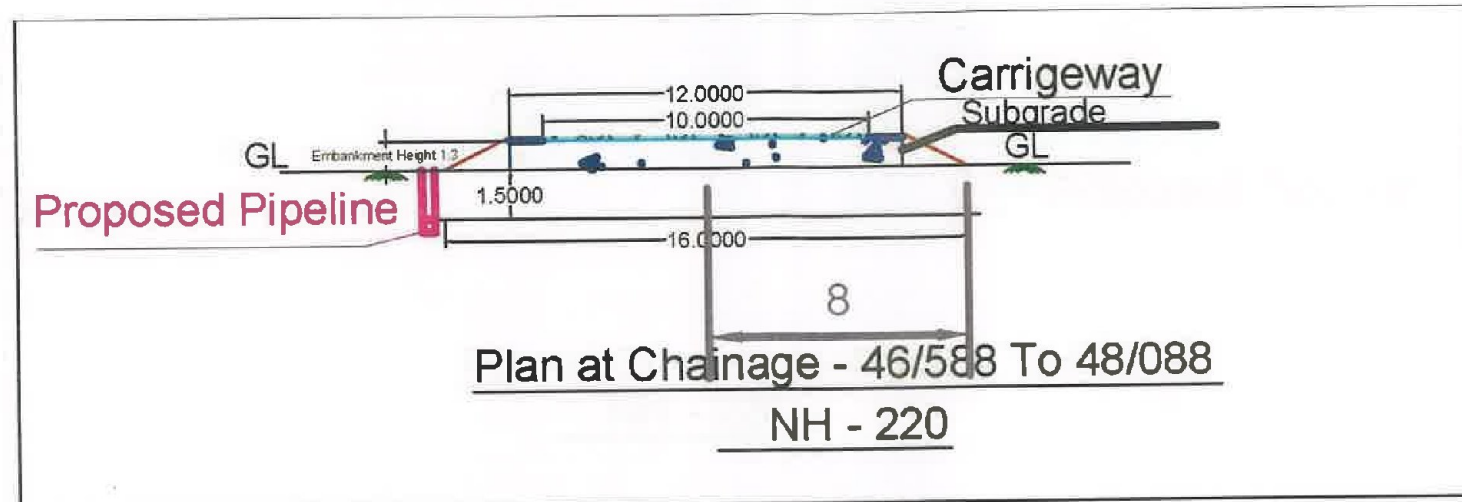


Laying Along the NH
Methodology
Open Cutting

Superintending Engineer
R.W.S. & S Division
Rairangpur

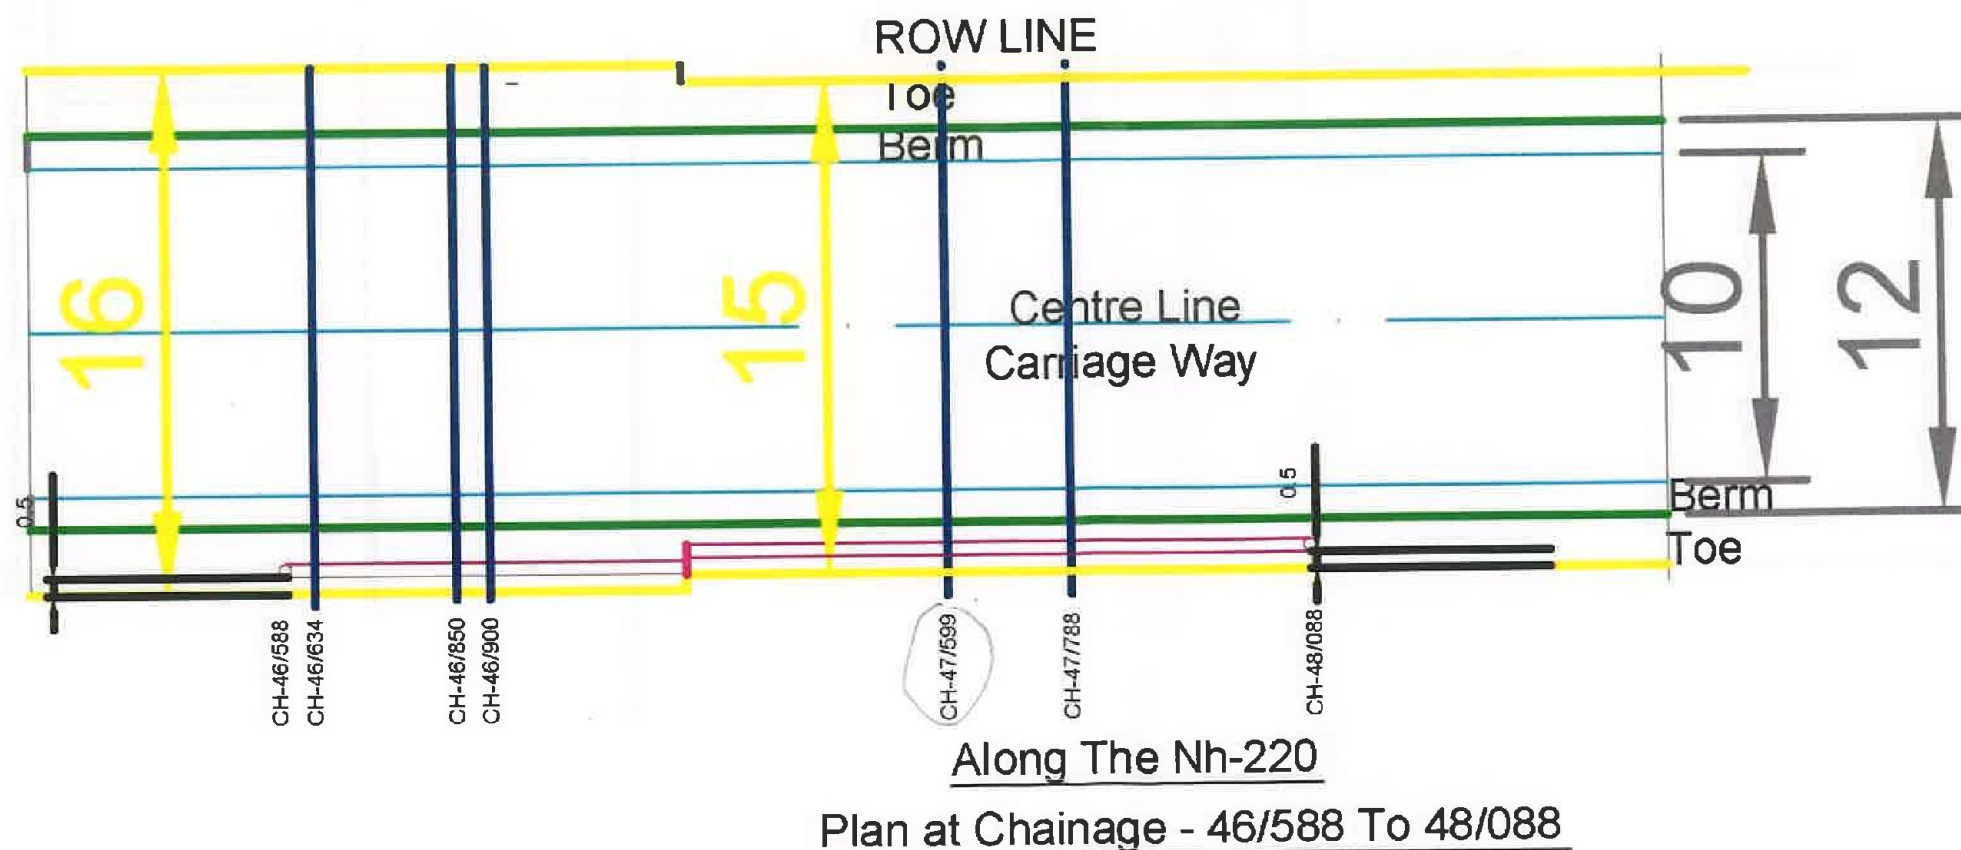

RURAL WATER SUPPLY & SANITATION

Government of Odisha

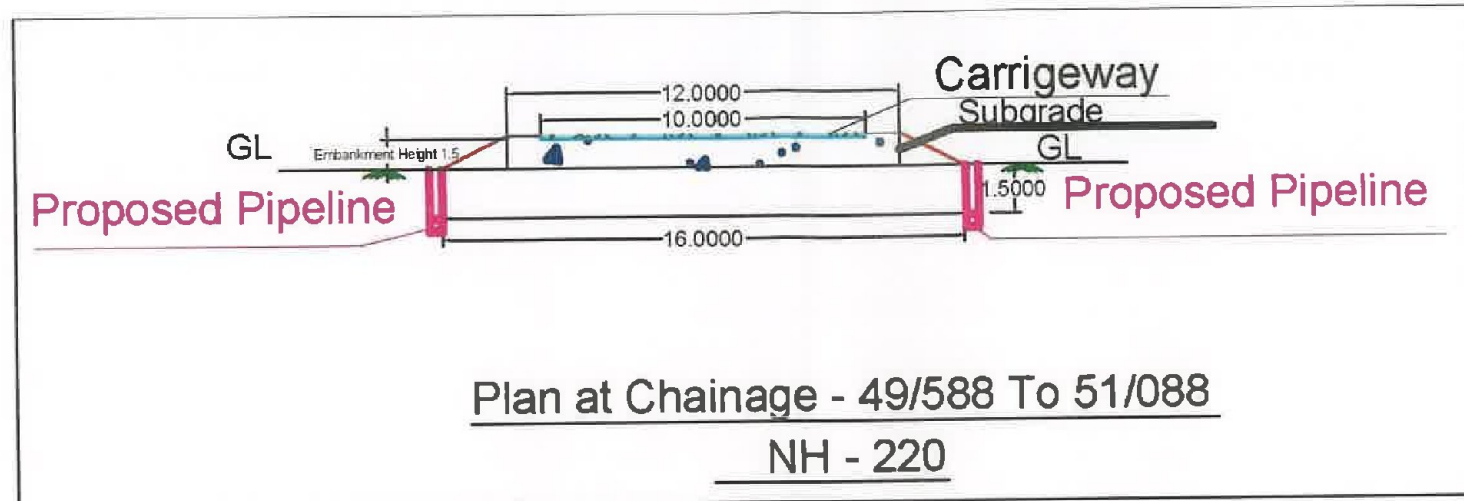

Laying Along the NH
Methodology
Open Cutting

Superintending Engineer
R.W.S. & S Division
Rairangpur

