



Government of India
Ministry of Road Transport & Highways
Office of the Chief Engineer-Regional Officer
No. 32, 2nd Floor, KSCFL Building, Race Course Road, Bengaluru - 560 001.
Email: robengaluru@gmail.com; Telephone: 080-22267457, 080-22265765

No. RW/BNG/PER.CASES/HBL DVN/2020

Date:16.11.2021

Notice inviting public comments on proposal seeking permission for laying of pipeline for filling of tanks in Yelaburga and Koppal taluks of Koppal District by lifting water from Tungabhadra river for drinking purpose along NH-367 from Km. 1.450 to Km. 26.00 and crossing at Km. 1.450 & Km. 26.00 by Minor Irrigation & Ground Water Development Department, Division Koppal - Reg.

Reference: The Chief Engineer, NH, Bengaluru letter No. CNH/TA-1/AE-10/NOC/NH-367/WS/pipeline/2021-22/1341 dated 06.09.2021.

The Chief Engineer, NH, Bengaluru vide letter cited under reference above (Annexure -I), has submitted the proposal seeking permission for laying of pipeline for filling of tanks in Yelaburga and Koppal taluks of Koppal District by lifting water form Tungabhadra river for drinking purpose along NH-367 from Km. 1.450 to Km. 26.00 and crossing at Km. 1.450 & Km. 26.00 through HDD method by Minor Irrigation & Ground Water Development Department.

2. The proposal has been examined as per Ministry's Guidelines vide letter No. RW/NH-33044/29/2015/S&R (R) dated 22.11.2016 and is generally found in order.

3. In view of the above, as per Ministry's said guidelines Para 4, public comments are invited on the above proposal making claims and raising objections (on grounds of public inconvenience, safety and general public interest) if any within 30 days on public portal i.e., website of Ministry of Road Transport and Highways (morth.nic.in) in Form-A (copy enclosed) for "Accommodation of Public and Industrial Utility Services along and across National Highways".

Comment Inviting Authority

The Chief Engineer-Regional Officer
Ministry of Road Transport & Highways
No. 32, 2nd Floor, Race Course Road, Bengaluru - 560 001.
Email: robengaluru@gmail.com Telephone: 080-22217457, 080-22105765

Encl: As above.


(S. Sadananda Babu)
Superintending Engineer
for Chief Engineer-Regional Officer

Copy to: (i) The Senior Technical Director, NIC, Transport Bhawan, New Delhi-110001 for uploading on Ministry's website.
(ii) The Executive Engineer Minor Irrigation & Ground Water Development Division, Koppal - for information.

sd.
(S. Sadananda Babu)
Superintending Engineer
for Chief Engineer-Regional Officer

FORM A

Form for seeking claims and objections (on grounds of public inconvenience, safety and general public interest) on the application for Accommodation of Public and Industrial Utility Services along and across National Highways.

Subject: Proposal seeking permission for laying of pipeline for filling of tanks in Yelaburga and Koppal taluks of Koppal District by lifting water from Tungabhadra river for drinking purpose along NH-367 from Km. 1.450 to Km. 26.00 and crossing at Km. 1.450 & Km. 26.00 by Minor Irrigation & Ground Water Development Department, Division Koppal - Reg.

The claims and objections (on grounds of public inconvenience, safety and general public interest) by the general public needs to be given within 30 days of uploading the online application for comments.

Sl.No.	Item	Details
1	Name of the person who is desiring to give claims and objections (on grounds of public inconvenience, safety and general public interest).	
2	Address of the person	
3	Details of the application for Accommodation of Public and Industrial Utility Services along and across National Highways against which claims and objections are being given (name of applicant and other details like site address etc.)	
	a) Application No.	
	b) Name of applicant (who applied to Accommodation of Public and Industrial Utility Services along and across National Highways)	
	c) Details of Application	
4	The claims and objections (on grounds of public inconvenience, safety and general public interest)	



Annexure I

Phone No.080-22276601

Fax No.080-22276605

e-mail: cenhpwd@yahoo.co.in

GOVERNMENT OF KARNATAKA
(Public Works Department)

No. CNH/TA-1/AE-10/NOC/NH-367/WS pipe line/2021-22/1341

Office of the Chief Engineer,
National Highways, K.R. Circle,
Bangalore. Dated:

To
The Chief Engineer-Regional Office
MORT&H, No.32, 2nd floor
KSCFL Building, Race course road
Bengaluru.

O/o. THE CE-RO
MORT&H, BENGALURU
Diary No.:.....1262.....
Date:.....07/9/21.....

6 SEP 2021

Sir,
Sub: Permission to lay drinking water supply pipeline along NH-367 Banapura- Gaddanakeri section from km 1.450 to 29.00 and cross at km 1.450 for purpose of filling tanks in Yelbuga and Koppal taluk by lifting water from Tungabhadra river-**Compliance to the NOC proposal reg.**

- Ref:
- 1) This office letter No.CENH/TA-1/AE-10/33 dt.03.04.2021
 - 2) The CE-RO, Bangalore letter No.RW/BNG/ PER/CASES /HBL/DVN/2020/40 Dt:09.04.2021
 - 3) The Superintending Engineer, National Highway Circle, Dharwad letter No. SE/NHCD/AE-1/2021-21/620 dated: 26.08.2021



examined & intep.

8/9/2021

The proposal of NOC for "laying drinking water supply pipeline along NH-367 Banapura- Gaddanakeri section from km 1.450 to 29.00 and cross at km 1.450 for purpose of filling tanks in Yelbuga and Koppal taluk by lifting water from Tungabhadra river" was submitted by this office vide letter under ref. (1), for which the ministry has raised some observations vide letter under ref (2). The Superintending Engineer, NH Circle, Dharwad has re-submitted the proposal along with compliance to the Ministry observation vide letter under ref (3) as under;

S.No	Observations	Compliance
1	Linear and cross sectional drawing carriageway width, ROW, distance of pipeline from the centerline of the carriageway and dia. of pipeline (outer dia. in case of casing pie) for every 1 km length needs be submitted. One crossing at Km. 1.450 is mentioned in the proposal; However, from the drawing enclosed, one more crossing is shown at Km. 26.00	Linear and cross sectional drawing showing carriageway width, ROW, distance of pipeline from the centerline of the carriageway and dia. of pipeline (Outer dia. in case of casing pipe) for every 1.0 km length is enclosed. There are two crossings, one crossing is at Km 1+450 km and other crossing at Km 26.00 is shown in the drawing and enclosed.

Proposed Pipeline along the NH-367 from Km.1.450 to 2.00

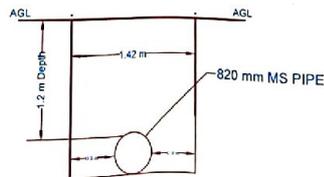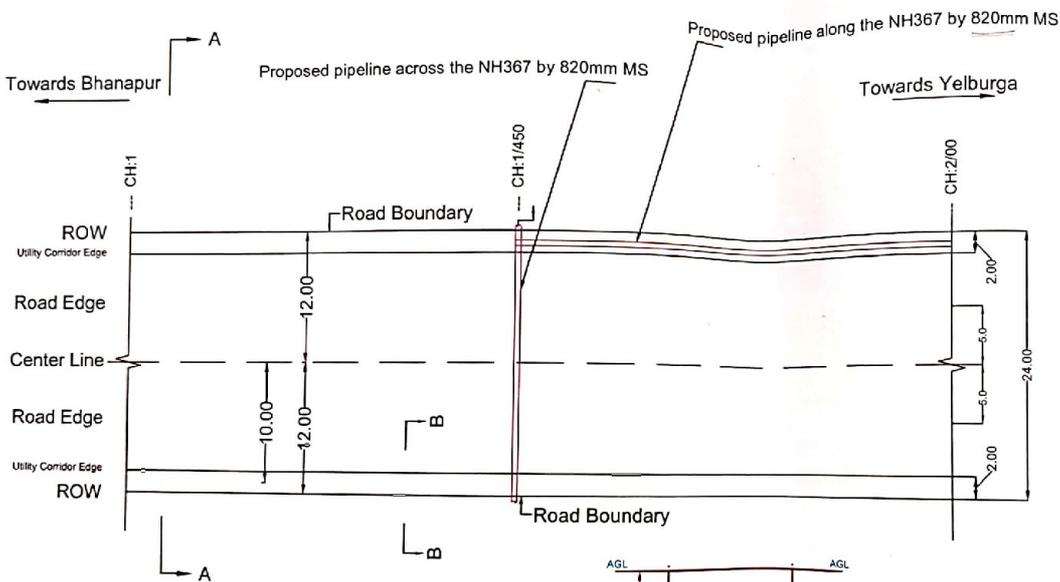

— Proposed Drinking Water Pipeline

PROJECT: "Filling of tanks in Yelburga and Koppal taluqs of Koppal district by lifting water from Tungabhadra river for drinking purpose."

DRAWING PREPARED BY
A.S.R. [Signature]
& PROJECT ENGINEER

APPLICANT
[Signature]
Asst. Executive Engineer,
MI & GWD, Sub-Division
, Koppal.

AUTHORITY
NATIONAL HIGHWAY AUTHORITY OF INDIA

APPROVING AUTHORITY

DATE: 22.02.2021

TITLE: Proposed Pipeline along the NH-367 from
Banapur Village to Basavanurhal

DRAWN

SECTION: From Km.1.450 to Km.2.00

CHECKED

SCALE

N.T.S.

APPROVED


DRAWING NO.

REV: 0

H.2.f.h
ASSISTANT EXECUTIVE ENGINEER
MI & GWD, SUB DIVISION, YELBURGA.

[Signature]
Executive Engineer
Minor Irrigation & Ground Water
Development Division, Koppal

Proposed Pipeline along the NH-367 from Km.2.00 to 3.00

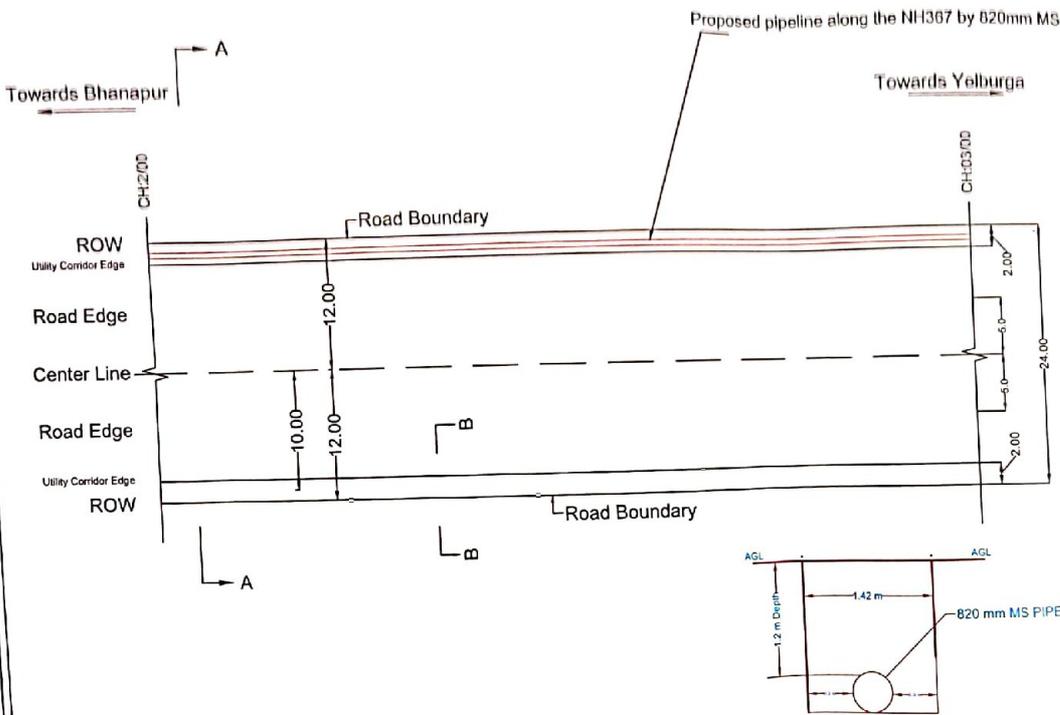

— Proposed Drinking Water Pipeline

PROJECT		"Filling of tanks in Yelburga and Koppal taluks of Koppal district by lifting water from Tungabhadra river for drinking purpose."	
DATE	22.02.2011	TITLE	Proposed Pipeline along the NH-367 from Banapur Village to Basavachanhal
DRAWN		SECTION	From Km.2.00 to Km.3.00
CHD		SCALE	1:1.5
APPROV		DRAWING NO	
		REV	0



APPLICANT
 Asst. Executive engineer,
 MI & GWD, Sub-Division
 Koppal.


AUTHORITY
 NATIONAL HIGHWAY AUTHORITY OF INDIA

APPROVING AUTHORITY

H. 27
ASSISTANT EXECUTIVE ENGINEER
 MI & GWD, SUB DIVISION, YELBURGA.

Executive Engineer
 Minor Irrigation & Ground Water
 Development Division, Koppal

Proposed Pipeline along the NH-367 from Km.3.00 to 4.00

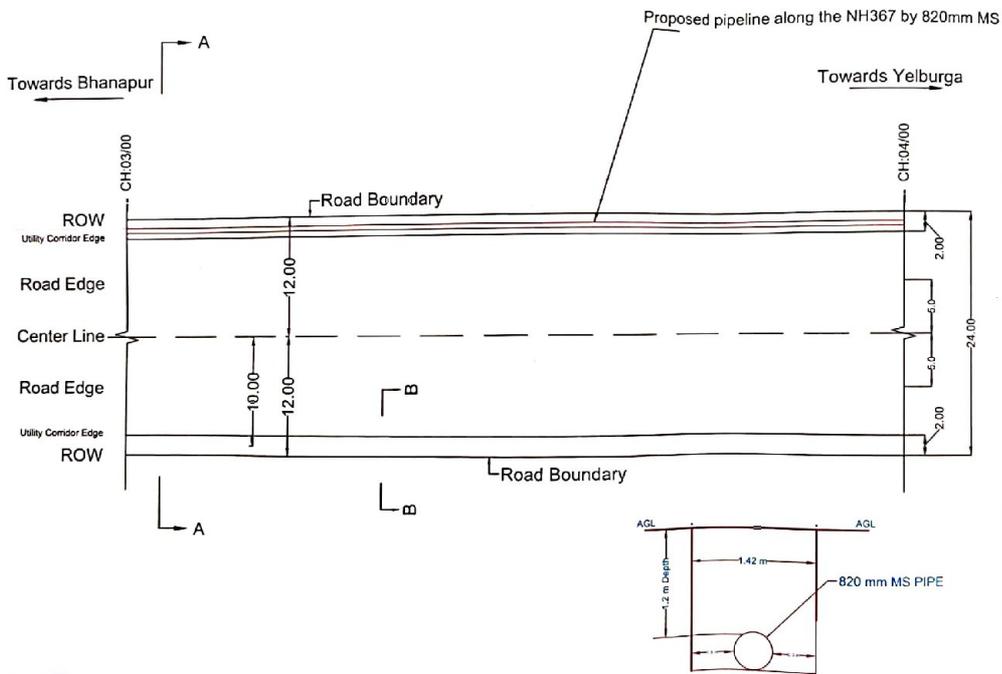

— Proposed Drinking Water Pipeline

PROJECT: "Filling of tanks in Yelburga and Koppal taluks of Koppal district by lifting water from Tungabhadra river for drinking purpose."



APPLICANT
[Signature]
 Asst. Executive Engineer,
 MI & GWD, Sub-Division,
 Koppal

AUTHORITY
 NATIONAL HIGHWAY AUTHORITY OF INDIA


APPROVING AUTHORITY
[Signature]
 Executive Engineer,
 Minor Irrigation & Ground Water
 Development Division, Koppal

DATE	22-12-2017	TITLE	Proposed Pipeline along the NH-367 from Bhanapur Village to Basavanahalli
DSGN		SECTION	From Km.3.00 to Km.4.00
DWG		SCALE	AS SHOWN
APPD		NTS	REV 0

M-2-4
 ASSISTANT EXECUTIVE ENGINEER
 NH, SUB DIVISION, YELBURGA

Executive Engineer
 Minor Irrigation & Ground Water
 Development Division, Koppal

Proposed Pipeline along the NH-367 from Km.4.00 to 5.00

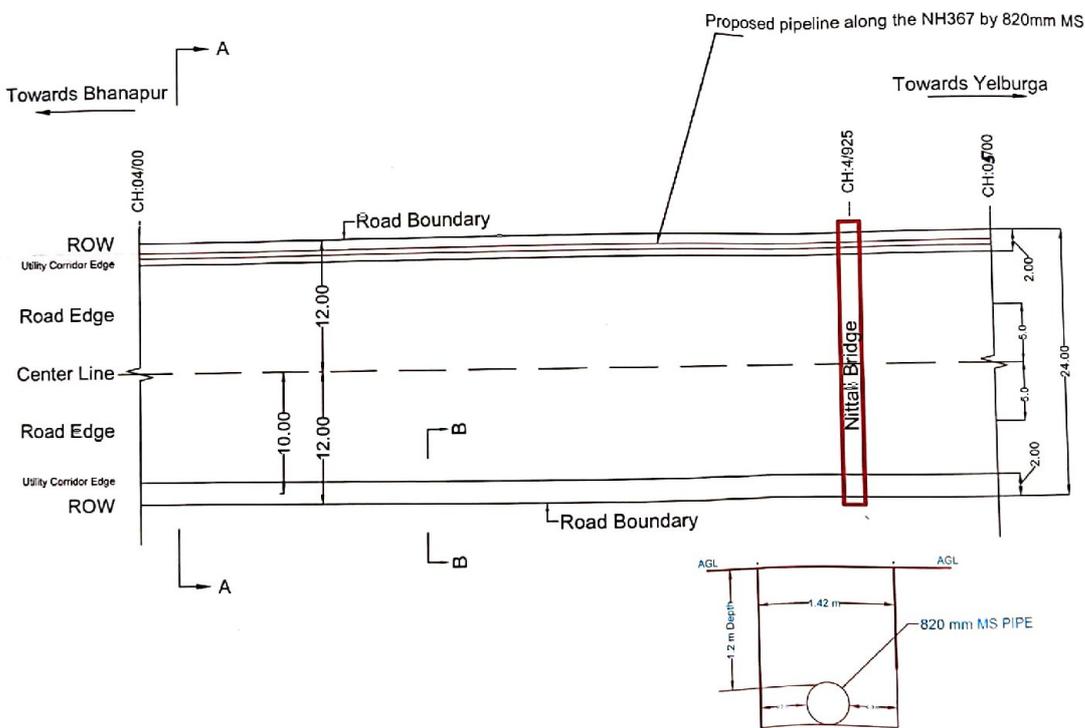

— Proposed Drinking Water Pipeline

PROJECT
"Filling of tanks in Yelburga and Koppal taluks of Koppal district by lifting water from Tungabhadra river for drinking purpose."

DRAWING PREPARED BY
ASR CONSULTING & Projects Limited

APPLICANT
Asst. Executive engineer,
MI & GWD, Sub-Division
, Koppal.

AUTHORITY
NATIONAL HIGHWAY AUTHORITY OF INDIA


APPROVING AUTHORITY

DATE	22-03-2021	TITLE	Proposed Pipeline along the NH-367 from Banapur Village to Basavanahalli
DRAWN		SECTION	From Km.4.00 to Km.5.00
CHD		SCALE	
APPRO		NTS	
		DRAWING NO.	
		REV	0

4.2.23
ASSISTANT EXECUTIVE ENGINEER
NH, SUB DIVISION, YELBURGA


Executive Engineer
Minor Irrigation & Ground Water
Development Division, Koppal

Proposed Pipeline along the NH-367 from Km.5.00 to 6.00

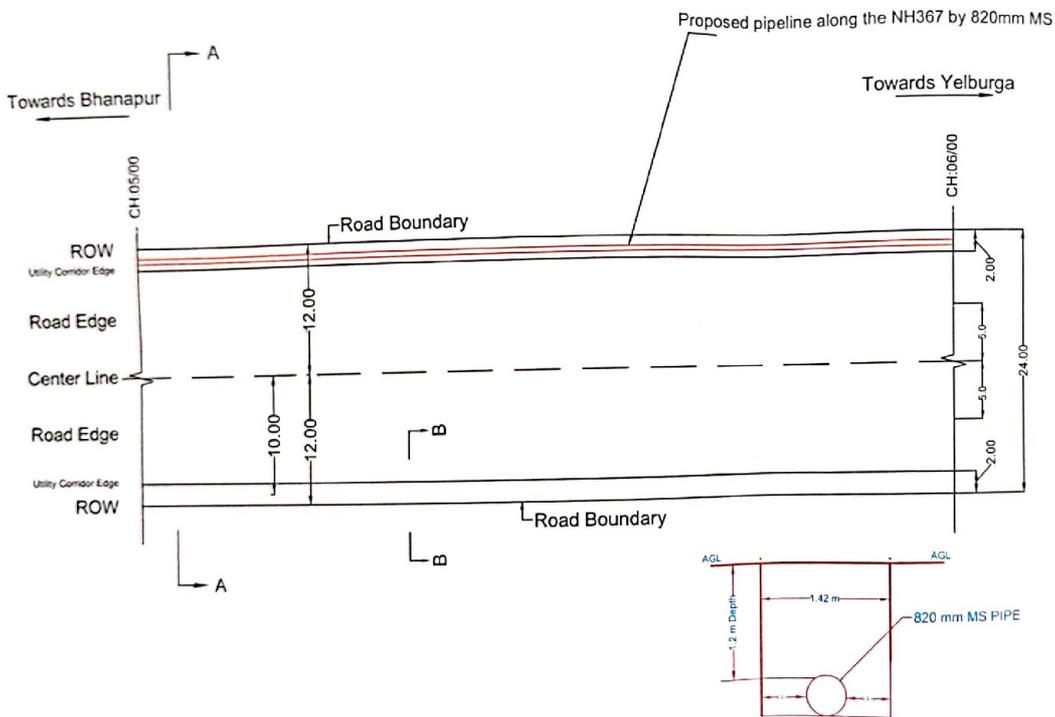

Proposed Drinking Water Pipeline

PROJECT		"Filling of tanks in Yelburga and Koppal taluks of Koppal district by lifting water from Tungabhadra river for drinking purpose."	
DATE	22-02-2017	TITLE	Proposed Pipeline along the NH-367 From Basavacharal to Kukanoor
DRWN		SECTION	From Km.5.00 to Km.6.00
CHKD		SCALE	AS IS
APPR		DRAWING NO.	
		REV	0

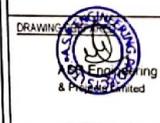

APPLICANT
[Signature]
 Asst. Executive engineer,
 MI & GWD, Sub- Division,
 Koppal


AUTHORITY
 NATIONAL HIGHWAY AUTHORITY OF INDIA

APPROVING AUTHORITY
[Signature]
 Executive Engineer

M. S. S.
ASSISTANT EXECUTIVE ENGINEER
 NH, SUB DIVISION, YELBURGA.

[Signature]
Executive Engineer
 Minor Irrigation & Ground Water
 Development Division, Koppal

Proposed Pipeline along the NH-367 from Km.6.00 to 7.00

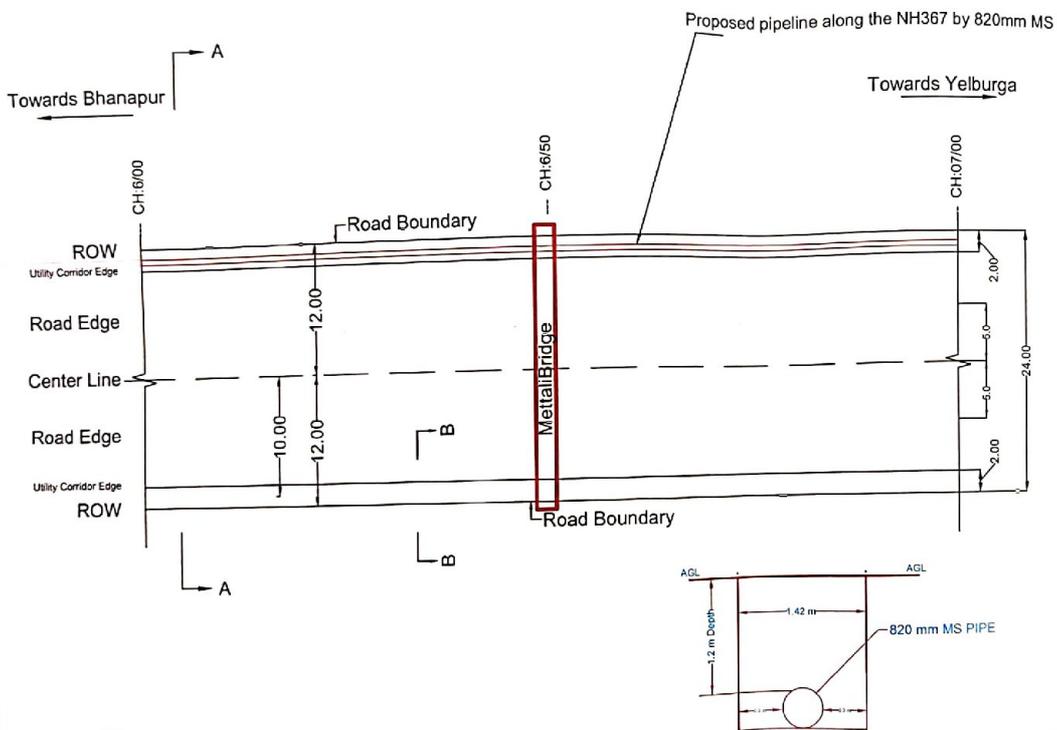

— Proposed Drinking Water Pipeline

PROJECT
"Filling of tanks in Yelburga and Koppal taluks of Koppal district by lifting water from Tungabhadra river for drinking purpose."

DRAWING PREPARED BY
ASR ENGINEERING & Projects Limited

APPLICANT
Asst. Executive engineer,
MI & GWD, Sub- Division,
Koppal.

AUTHORITY
NATIONAL HIGHWAY AUTHORITY OF INDIA


APPROVING AUTHORITY

DATE	22.02.2021	TITLE	Proposed Pipeline along the NH-367 From Basavacharal to Kulkarnoor
DRAWN		SECTION	From Km.6.00 to Km.7.00
CWD		SCALE	1:500
APPROVED		DATE	
		REV	0

H.2
ASSISTANT EXECUTIVE ENGINEER
NH, SUB DIVISION, YELBURGA

Executive Engineer
Minor Irrigation & Ground Water
Development Division, Koppal

Proposed Pipeline along the NH-367 from Km.7.00 to 8.00

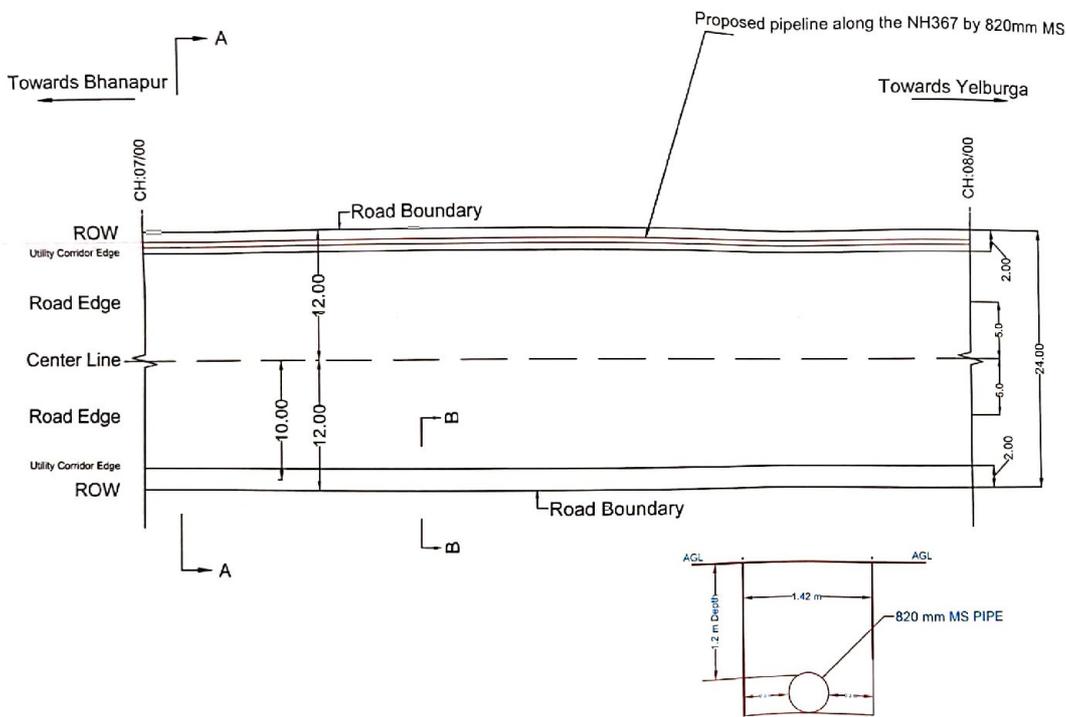

— Proposed Drinking Water Pipeline

PROJECT
"Filling of tanks in Yelburga and Koppal taluqs of koppal district by lifting water from Tungabhadra river for drinking purpose."

DRAWING PREPARED BY
ASST. ENGINEERING
& PRODUCTION

APPLICANT
Asst. Executive engineer,
MI & GWD, Sub-Division
, Koppal.

AUTHORITY
NATIONAL HIGHWAY AUTHORITY OF INDIA


APPROVING AUTHORITY

DATE	22-03-2021	TITLE	Proposed Pipeline along the NH-367 From Basavanchal to Kukaner	
DRAWN		SECTION	From Km.7.00 to Km.8.00	
CHKD		SCALE		SEN
APPD		NTS		0

M.274
ASSISTANT EXECUTIVE ENGINEER
MI & GWD, SUB DIVISION, YELBURGA.

Executive Engineer
Minor Irrigation & Ground Water
Development Division, Koppal

Proposed Pipeline along the NH-367 from Km.8.00 to 9.00

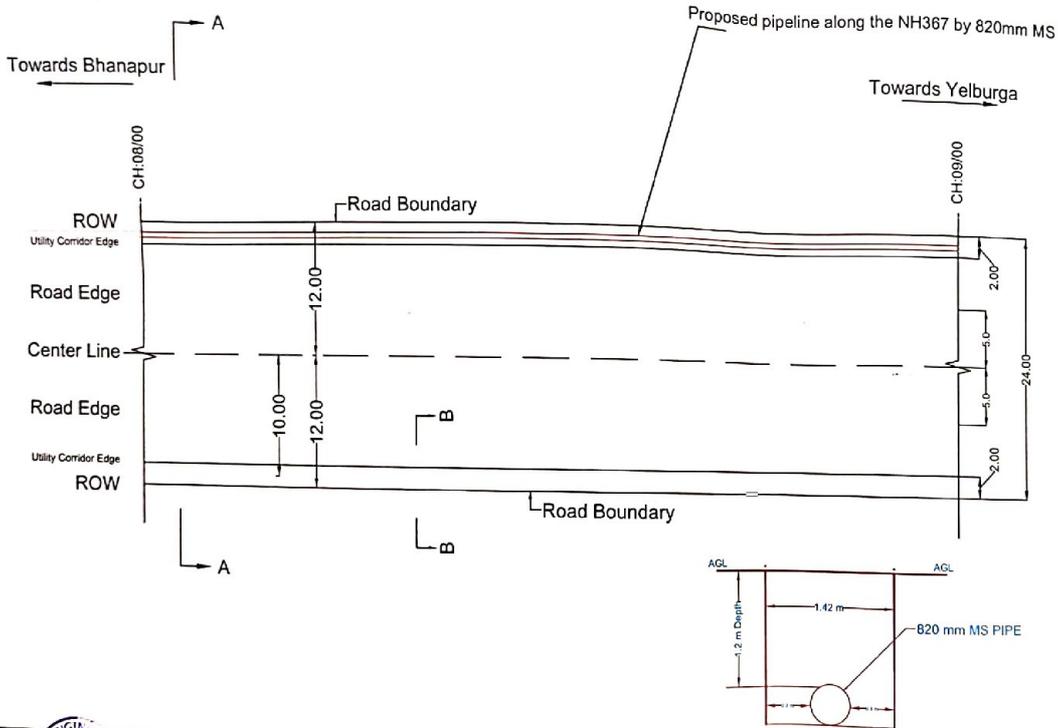

PROJECT: *Filling of tanks in Yelburga and Koppal taluks of Koppal district by lifting water from Tungabhadra river for drinking purpose.*

DATE	23/03/2021	TITLE	Proposed Pipeline along the NH-367 From Basavanahalli to Kulkarnoor
DRAWN		SECTION	From Km.8.00 to Km.9.00
CHKD		SCALE	
APPROVED		NTS	
			REV 0



APPLICANT
[Signature]
 Asst. Executive engineer,
 MI & GWD, Sub-Division
 Koppal.


AUTHORITY
 NATIONAL HIGHWAY AUTHORITY OF INDIA

APPROVING AUTHORITY

[Signature]
 ASSISTANT EXECUTIVE ENGINEER
 MI & GWD, SUB DIVISION, YELBURGA.

[Signature]
 Executive Engineer
 Minor Irrigation & Ground Water
 Development Division, Koppal

Proposed Pipeline along the NH-367 from Km.9.00 to 10.00

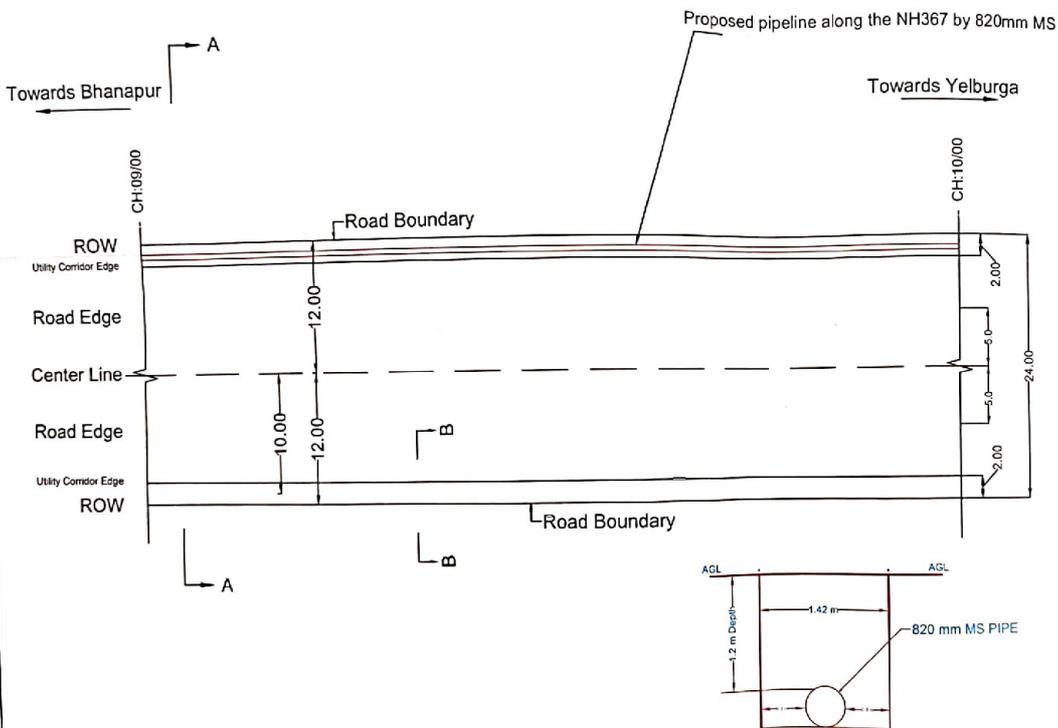

— Proposed Drinking Water Pipeline


PROJECT: "Filling of tanks in Yelburga and Koppal taluqs of Koppal district by lifting water from Tungathadra river for drinking purpose."

DRAWING: M. S. Engineering & Construction Limited	APPLICANT: Asst. Executive engineer, MI & GWD, Sub-Division, Koppal.	AUTHORITY: NATIONAL HIGHWAY AUTHORITY OF INDIA	APPROVING AUTHORITY:	
			DATE: 22/10/2021	TITLE: Proposed Pipeline along the NH-367 From Basavanchal to Kulkanoor
DRAWN:	SECTION: From Km.9.00 to Km.10.00	SCALE:	DRAWING NO:	REV: 0
APPR:	N.T.S.	N.T.S.	N.T.S.	N.T.S.

H. 2
ASSISTANT EXECUTIVE ENGINEER
 NH, SUB DIVISION, YELBURGA.

Executive Engineer
 Minor Irrigation & Ground Water
 Development Division, Koppal

Proposed Pipeline along the NH-367 from Km.10.00 to 11.00

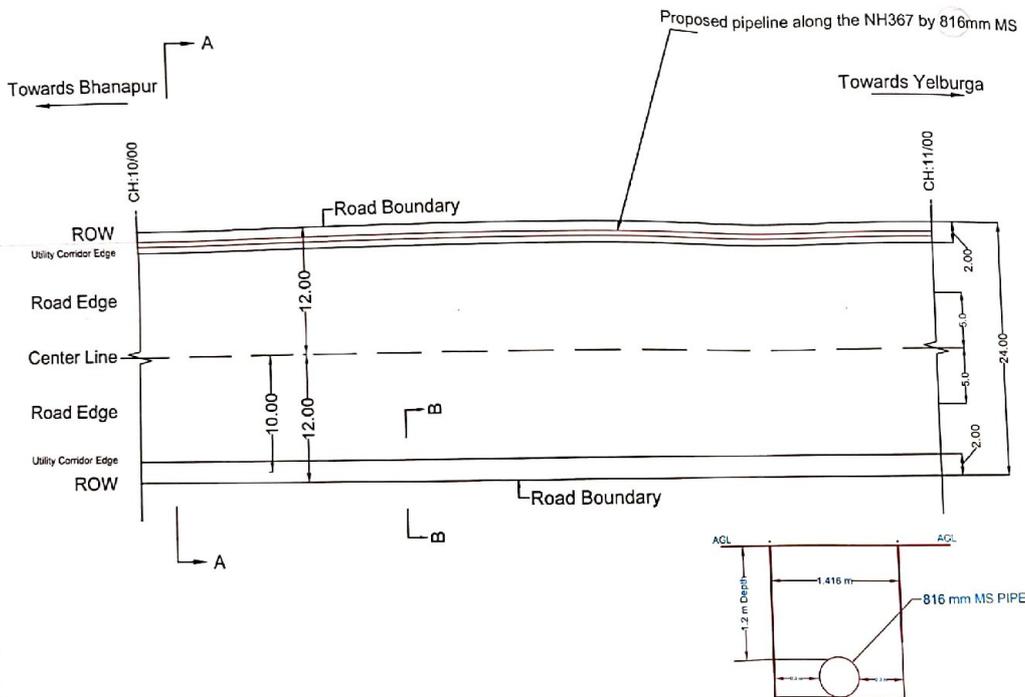

APPLICANT
 Ass't Executive engineer,
 MI & GWD, Sub-Division
 Koppal.


AUTHORITY
 NATIONAL HIGHWAY AUTHORITY OF INDIA

APPROVING AUTHORITY	
DATE: 22.03.2021	TITLE: Proposed Pipeline along the NH-367 From Basavachanaj to Kulkaneer
DRAWN:	SECTION: From Km.10.00 to Km.11.00
CHECKED:	SCALE: (drawing No)
APP'D:	REV: 0

H-224
ASSISTANT EXECUTIVE ENGINEER
 MIH, SUB DIVISION, YELBURGA.

Executive Engineer
 Minor Irrigation & Ground Water
 Development Division, Koppal

Proposed Pipeline along the NH-367 from Km.11.00 to 12.00

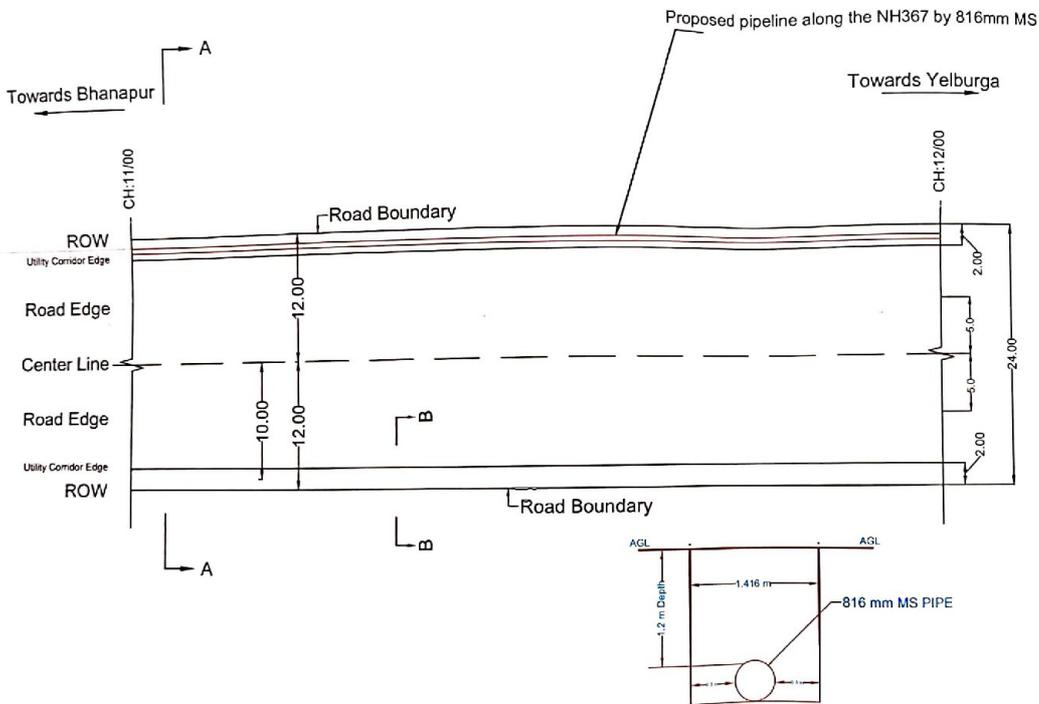

— Proposed Drinking Water Pipeline

PROJECT
"Filling of tanks in Yelburga and Koppal taluqs of Koppal district by lifting water from Tungabhadra river for drinking purpose."



APPLICANT
Asst. Executive Engineer,
MI & GWD, Sub-Division,
Koppal.

AUTHORITY
NATIONAL HIGHWAY AUTHORITY OF INDIA



APPROVING AUTHORITY

DATE	22-02-2021	TITLE	Proposed Pipeline along the NH-367 From Basavachanhal to Kukanoor
DRAWN		SECTION	From Km.11.00 to Km.12.00
CHWD		SCALE	
APPD		DRAWING NO.	
		REV	0

11.2.21
ASSISTANT EXECUTIVE ENGINEER
MI & GWD, SUB DIVISION, YELBURGA.

Executive Engineer
Minor Irrigation & Ground Water
Development Division, Koppal

Proposed Pipeline along the NH-367 from Km.12.00 to 13.00

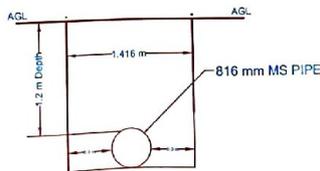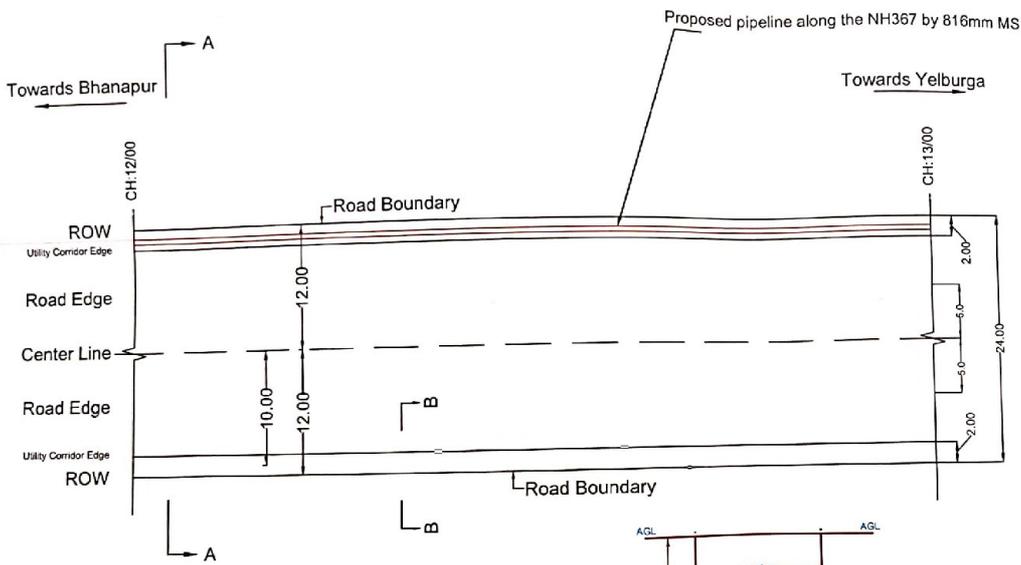

— Proposed Drinking Water Pipeline

PROJECT: "Tring of tanks in Yelburga and koppal taluks of koppal district by lifting water from Tungabhadra river for drinking purpose."

DRAWING ENGINEER
 H. S. S. S.
 H. S. S. S. Engineering & Project Limited

APPLICANT
 Asst. Executive engineer,
 MI & GWD, Sub-Division
 , Koppal.

AUTHORITY
 NATIONAL HIGHWAY AUTHORITY OF INDIA


APPROVING AUTHORITY

DATE: 22.02.2021	TITLE: Proposed Pipeline along the NH-367 From Basavachanahalli to Kulkarnoor
URBAN	SECTION: From Km.12.00 to Km.13.00
CHMD	SCALE: N/S
INFO	CHKD BY: REV: 0

ASSISTANT EXECUTIVE ENGINEER
 NH, SUB DIVISION, YELBURGA.

Executive Engineer
 Minor Irrigation & Ground Water
 Development Division, Koppal

Proposed Pipeline along the NH-367 from Km.13.00 to 14.00

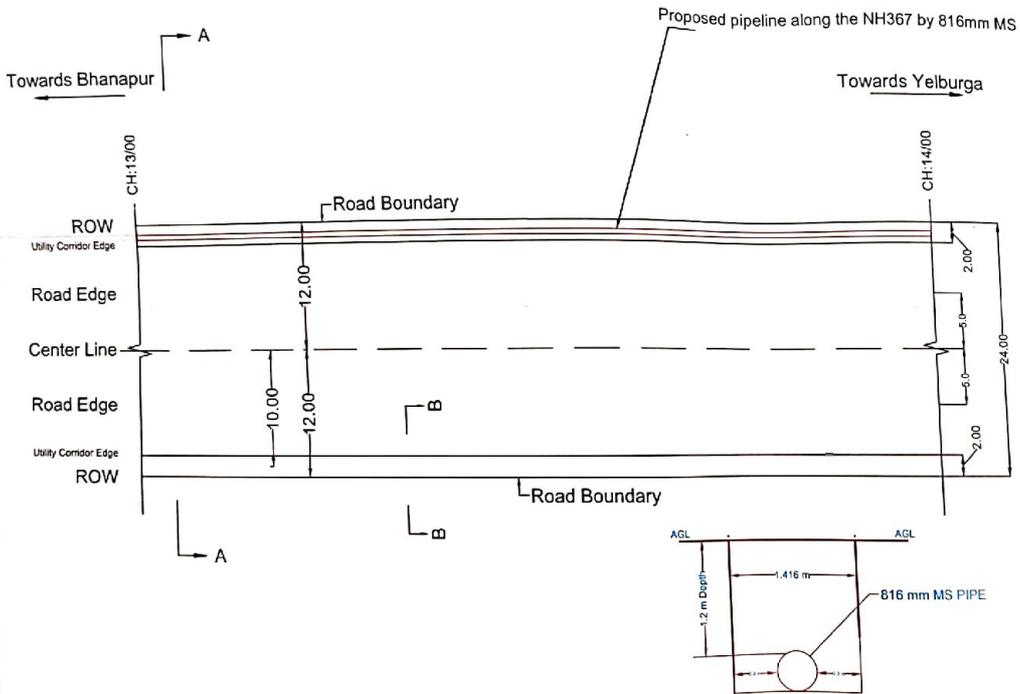

APPLICANT
 Asst. Executive engineer,
 MI & GWD, Sub-Division
 , Koppal.

AUTHORITY
 NATIONAL HIGHWAY AUTHORITY OF INDIA

APPROVING AUTHORITY


PROJECT
 "Filling of tanks in Yelburga and Koppal taluks of Koppal district by lifting water from Tungabhadra river for drinking purpose."

DATE	23-02-2011	TITLE	Proposed Pipeline along the NH-367 From Basavanchanali to Kulkarnoor
DRAWN		SECTION	From Km.13.00 to Km.14.00
CHKD		SCALE	1:15
APPRD		DRAWING NO	
		REV	0

M. 274
ASSISTANT EXECUTIVE ENGINEER
 NH, SUB DIVISION, YELBURGA.

Executive Engineer
 Minor Irrigation & Ground Water
 Development Division, Koppal

Proposed Pipeline along the NH-367 from Km.14.00 to 15.00

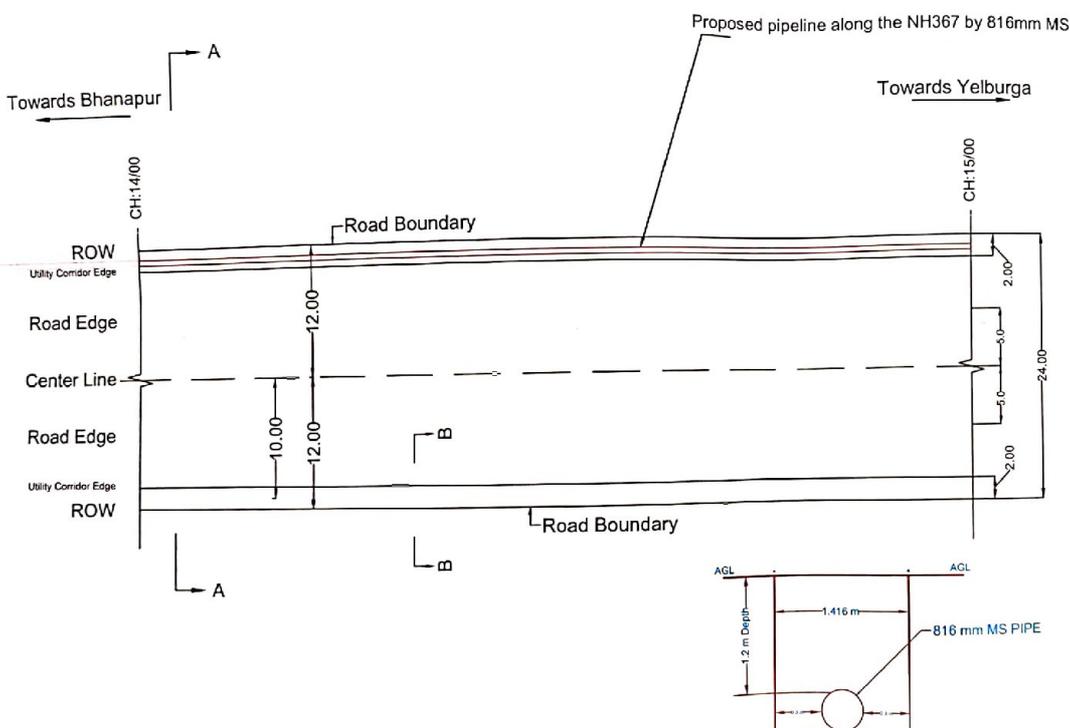

— Proposed Drinking Water Pipeline


PROJECT: Filling of tanks in Yelburga and Koppal taluks of Koppal district by lifting water from Tungachauri river for drinking purpose.

DRAWING PREPARED BY ASR Engineering & Projects	APPLICANT <i>[Signature]</i> Asst. Executive engineer, MI & GWD, Sub-Division , Koppal.	AUTHORITY NATIONAL HIGHWAY AUTHORITY OF INDIA	APPROVING AUTHORITY <i>[Signature]</i> Executive Engineer Minor Irrigation & Ground Water Development Division, Koppal	DATE: 22.02.2021	TITLE: Proposed Pipeline along the NH-367 From Basavanchinal to Kukanoor
				DRAWN: From Km.14.00 to Km.15.00	SECTION: DRAWING NO: REV: 0

H. 2.2
ASSISTANT EXECUTIVE ENGINEER
MI, SUB DIVISION, YELBURGA.

[Signature]
Executive Engineer
Minor Irrigation & Ground Water
Development Division, Koppal

Proposed Pipeline along the NH-367 from Km.15.00 to 16.00

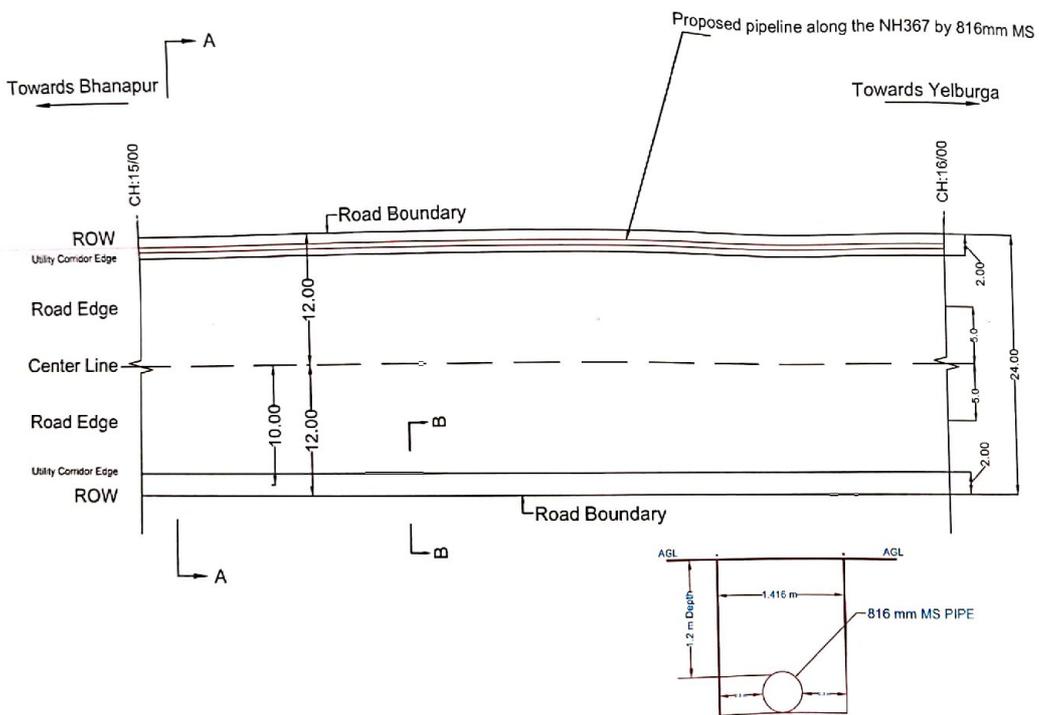

— Proposed Drinking Water Pipeline

PROJECT: "Filling of tanks in Yelburga and Koppal taluks of Koppal district by lifting water from Tungabhadra river for drinking purpose."

DRAWING PREPARED BY
ASST. ENGINEER
& PROJECT LIMITS
(Stamp)

APPLICANT
Asst. Executive engineer,
MI & GWD, Sub-Division
, Koppal.

AUTHORITY
NATIONAL HIGHWAY AUTHORITY OF INDIA



APPROVING AUTHORITY

DATE: 22/02/2021	TITLE: Proposed Pipeline along the NH-367 From Basavanahalli to Kukarnoor
DRAWN	SECTION: From Km. 15.00 to Km. 16.00
CHKD	SCALE: 1:15
APPRD	DRWING NO. REV: 0

H. S. S.
ASSISTANT EXECUTIVE ENGINEER
MI & GWD, SUB DIVISION, YELBURGA.

(Signature)
Executive Engineer
Minor Irrigation & Ground Water
Development Division, Koppal

Proposed Pipeline along the NH-367 from Km.16.00 to 17.00

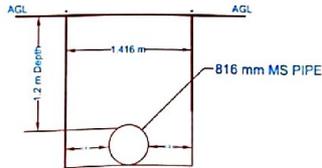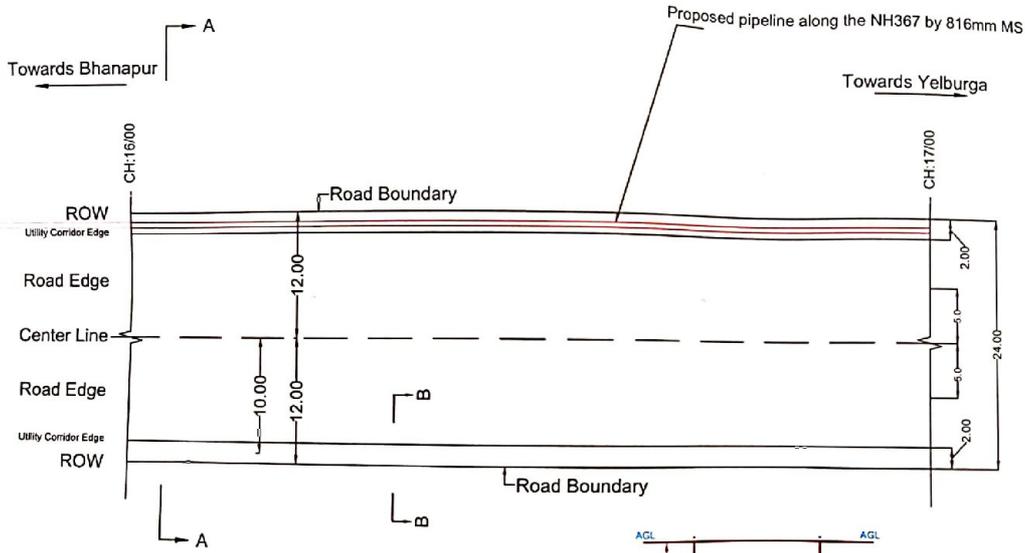

— Proposed Drinking Water Pipeline

PROJECT: "Filling of tanks in Yelburga and Koppal taluks of Koppal district by lifting water from Tungabhadra river for drinking purpose."

DATE	22.02.2021	TITLE	Proposed Pipeline along the NH-367 From Basavachhal to K.Annoor
DRMAN		SECTION	From Km.16.00 to Km.17.00
CHKD		SCALE	N.T.S.
APPND		DRAWING NO.	
		REV	0



APPLICANT
[Signature]
 Asst. Executive engineer,
 MI & GWD, Sub-Division
 , Koppal.

AUTHORITY
 NATIONAL HIGHWAY AUTHORITY OF INDIA



APPROVING AUTHORITY

[Signature]
 Executive Engineer

Minor Irrigation & Ground Water
 Development Division, Koppal

4.2.1
ASSISTANT EXECUTIVE ENGINEER
 MI & GWD, SUB DIVISION, YELBURGA.

Proposed Pipeline along the NH-367 from Km.17.00 to 18.00

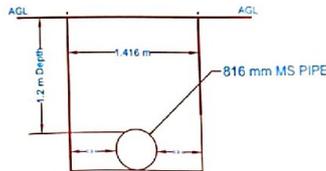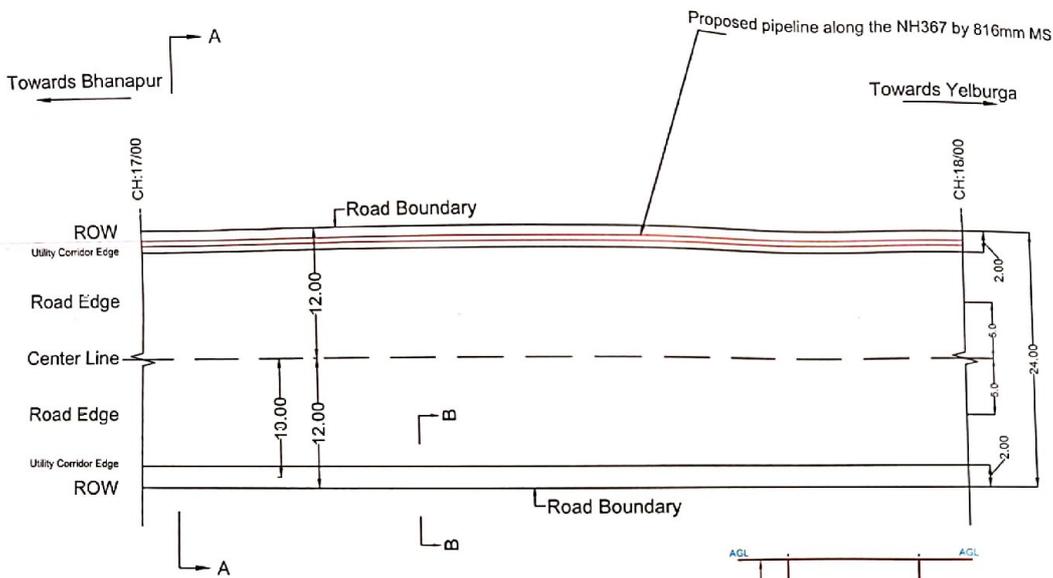

— Proposed Drinking Water Pipeline

PROJECT
"Filling of tanks in Yelburga and Koppal taluks of Koppal district by lifting water from Tungabhadra river for drinking purpose."

DRAWING PREPARED BY
ASST. EXECUTIVE ENGINEER
& PROJECT ENGINEER

APPLICANT
Asst. Executive Engineer,
MI & GWD, Sub-Division
, Koppal.

AUTHORITY
NATIONAL HIGHWAY AUTHORITY OF INDIA

APPROVING AUTHORITY

DATE: 22/02/2021

TITLE
Proposed Pipeline along the NH-367
From Basavanchahal to Kulkarni

DRAWN

SECTION
From Km.17.00 to Km.18.00

CHKD

SCALE


DATE

REV
0

M-27
ASSISTANT EXECUTIVE ENGINEER
NH, SUB DIVISION, YELBURGA.

Executive Engineer
Minor Irrigation & Ground Water
Development Division, Koppal

Proposed Pipeline along the NH-367 from Km.18.00 to 19.00

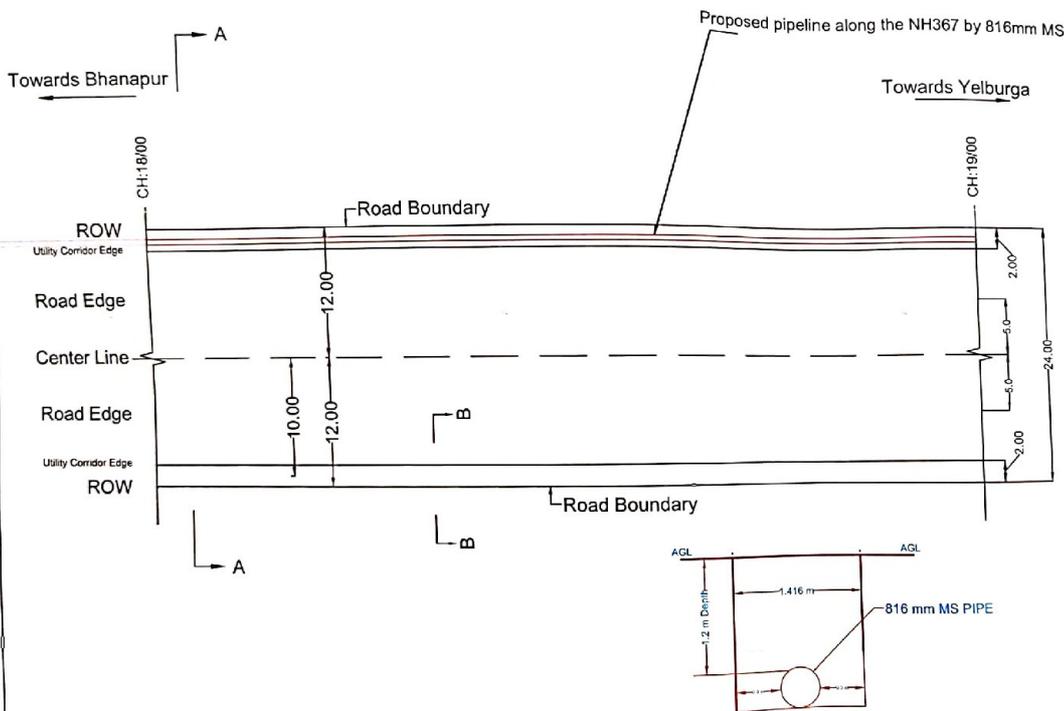


— Proposed Drinking Water Pipeline

PROJECT
"Filling of tanks in Yelburga and Koppal taluqs of Koppal district by lifting water from Tungabhadra river for drinking purpose."

DRAWING PREPARED BY ASR (S) (Drawing & Project)	APPLICANT Asst. Executive engineer, MI & GWD, Sub-Division , Koppal.	AUTHORITY NATIONAL HIGHWAY AUTHORITY OF INDIA	APPROVING AUTHORITY		
			DATE: 22-05-2024	TITLE: Proposed Pipeline along the NH-367 From Basavanahalli to Kulkarni	
DRAWN:	SECTION: From Km.18.00 to Km.19.00	CHG:	SCALE: NTS	DRAWING NO:	REV: 0
WRD:	EXECUTIVE ENGINEER Minor Irrigation & Ground Water Development Division, Koppal	ASSISTANT EXECUTIVE ENGINEER MI & GWD, SUB DIVISION, YELBURGA.			

Proposed Pipeline along the NH-367 from Km.19.00 to 20.00

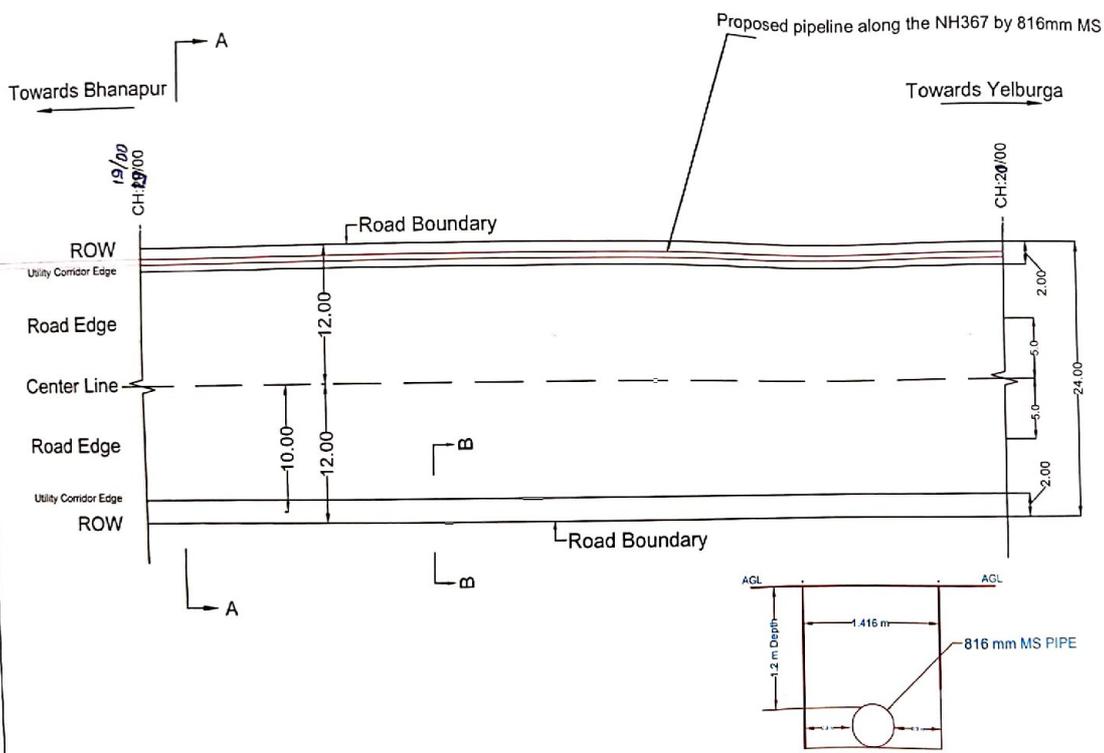

— Proposed Drinking Water Pipeline

PROJECT: "Filling of tanks in Yelburga and Koppal taluks of Koppal district by lifting water from Tungabhadra river for drinking purpose."

DRAWING

 H. S. S. Engineering & Infrastructures Limited

APPLICANT

 Asst Executive engineer,
 MI & GWD, Sub- Division,
 Koppal.

AUTHORITY
 NATIONAL HIGHWAY AUTHORITY OF INDIA

APPROVING AUTHORITY


 Executive Engineer
 Minor Irrigation & Ground Water
 Development Division, Koppal

DATE	22-02-2021	TITLE	Proposed Pipeline along the NH-367 From Basavachanai to Kulanoor
DRAWN		SECTION	From Km.19.00 to Km.20.00
CWD		SCALE	NTS
APPRO		DRAWING NO	
		REV	0

4.2.2
ASSISTANT EXECUTIVE ENGINEER
 MI & GWD, SUB DIVISION, YELBURGA.

Executive Engineer
 Minor Irrigation & Ground Water
 Development Division, Koppal

Proposed Pipeline along the NH-367 from Km.20.00 to 21.00

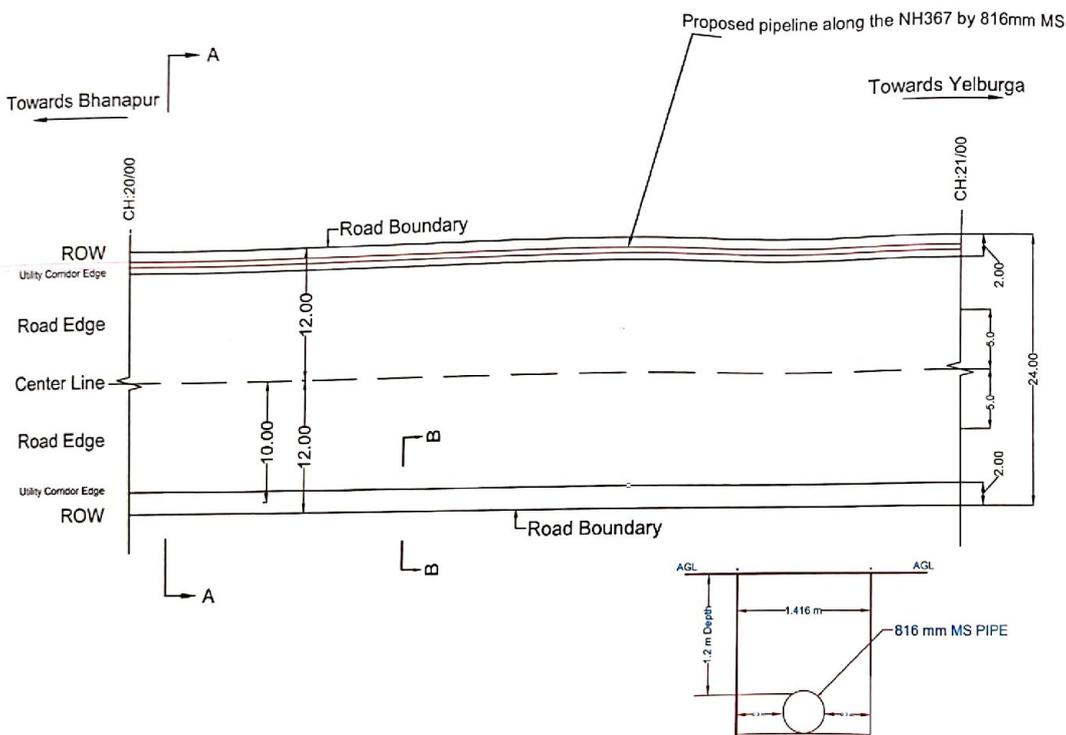

— Proposed Drinking Water Pipeline

PROJECT
 "Filling of tanks in Yelburga and Koppal taluks of Koppal district by lifting water from Tungbhadra river for drinking purpose."



APPLICANT
 Asst Executive engineer,
 MI & GWD, Sub-Division
 , Koppal.

AUTHORITY
 NATIONAL HIGHWAY AUTHORITY OF INDIA


APPROVING AUTHORITY

DATE	22-03-2021	TITLE	Proposed Pipeline along the NH-367 From Basavanahalli to Kukarnoor
DRAWN		SECTION	From Km.20.00 to Km.21.00
CHKD		SCALE	N.T.S
APPD		DESIGN NO	
		REV	0

H. 27th
ASSISTANT EXECUTIVE ENGINEER
 MI & GWD, SUB DIVISION, YELBURGA.

Executive Engineer
 Minor Irrigation & Ground Water
 Development Division, Koppal

Proposed Pipeline along the NH-367 from Km.21.00 to 22.00

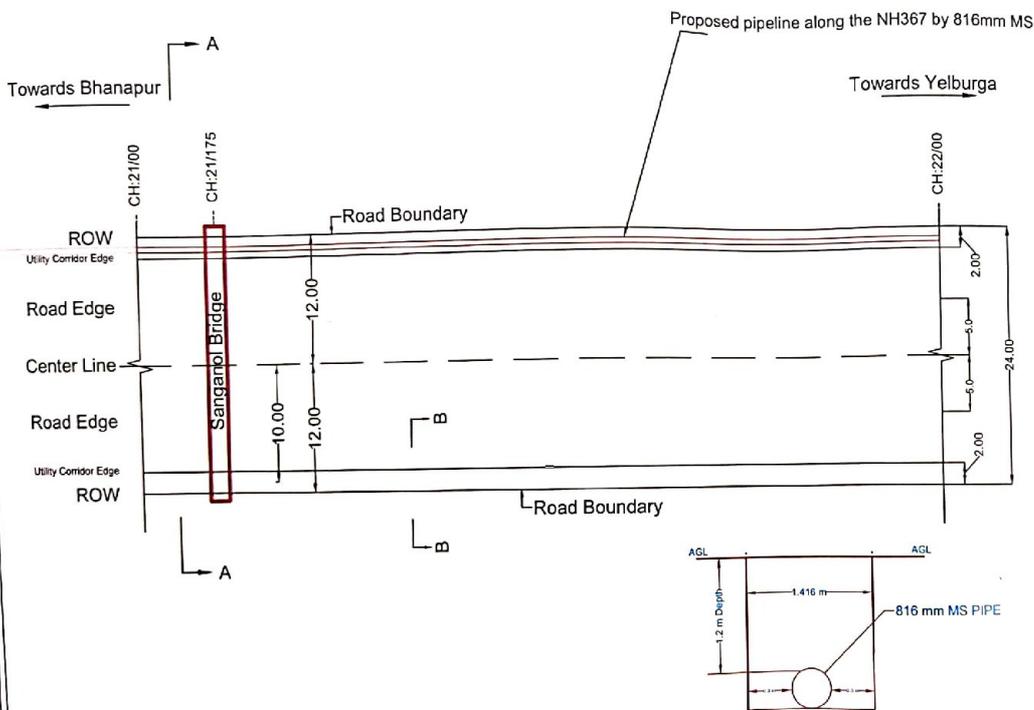

— Proposed Drinking Water Pipeline

PROJECT: "Filling of tanks in Yelburga and Koppal taluks of Koppal district by lifting water from Tungabhadra river for drinking purpose."



APPLICANT
Asst. Executive Engineer,
MI & GWD, Sub-Division
, Koppal.

AUTHORITY
NATIONAL HIGHWAY AUTHORITY OF INDIA


APPROVING AUTHORITY

DATE: 22/02/2021	TITLE: Proposed Pipeline along the NH-367 From Basavancharai to Kulkarni
DRAWN:	SECTION: From Km.21.00 to Km.22.00
CHWD:	SCALE: N.T.S.
APPD:	UNDOING NO. 0

H. 2-2
ASSISTANT EXECUTIVE ENGINEER
MI & GWD, SUB DIVISION, YELBURGA.

[Signature]
Executive Engineer
Minor Irrigation & Ground Water
Development Division, Koppal

Proposed Pipeline along the NH-367 from Km.22.00 to 23.00

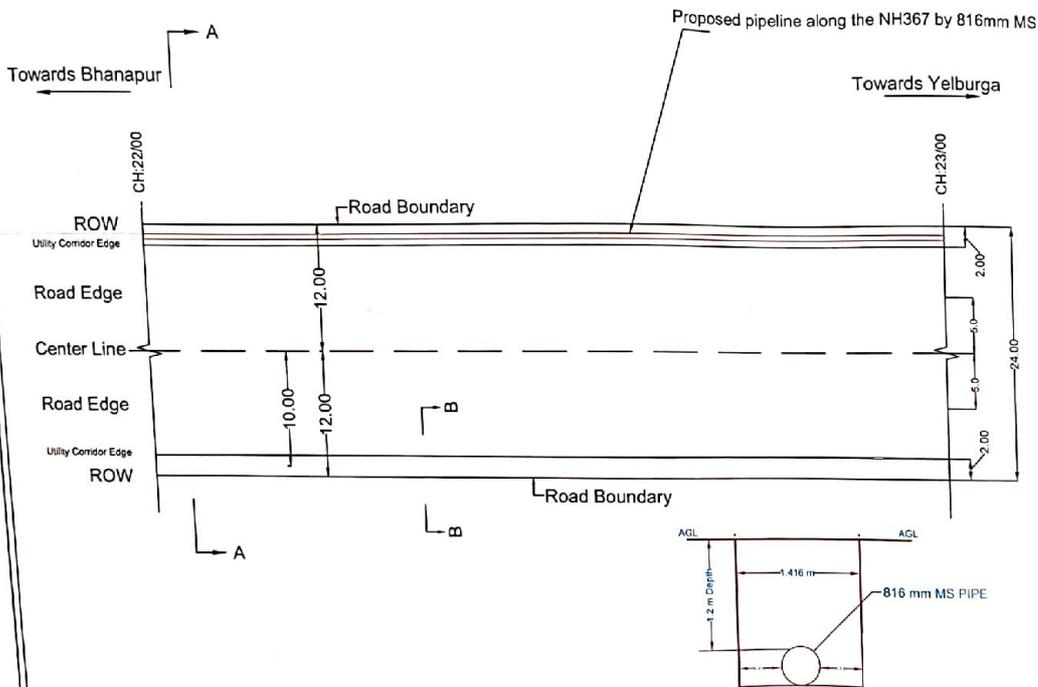

DRAWING PREPARED BY
 ASST. EXECUTIVE ENGINEER
 & PROJECT ENGINEER

APPLICANT
 Asst. Executive engineer,
 MI & GWD, Sub-Division
 , Koppal.

AUTHORITY
 NATIONAL HIGHWAY AUTHORITY OF INDIA

APPROVING AUTHORITY



PROJECT
 "Filling of tanks in Yelburga and Koppal taluka of Koppal district by lifting water from
 Tungabhadra river for drinking purpose."

DATE	22/03/2021	TITLE	Proposed Pipeline along the NH-367 From Basavanahalli to Kulkarni
DRAWN		SECTION	From Km.22.00 to Km.23.00
CHECKED		SCALE	AS IS
APPROVED		DATE	

H. S. S.
 ASSISTANT EXECUTIVE ENGINEER
 MI & GWD, SUB DIVISION, YELBURGA.

Executive Engineer
 Minor Irrigation & Ground Water
 Sub-Division, Koppal

Proposed Pipeline along the NH-367 from Km.23.00 to 24.00

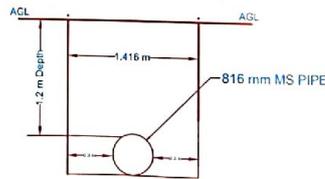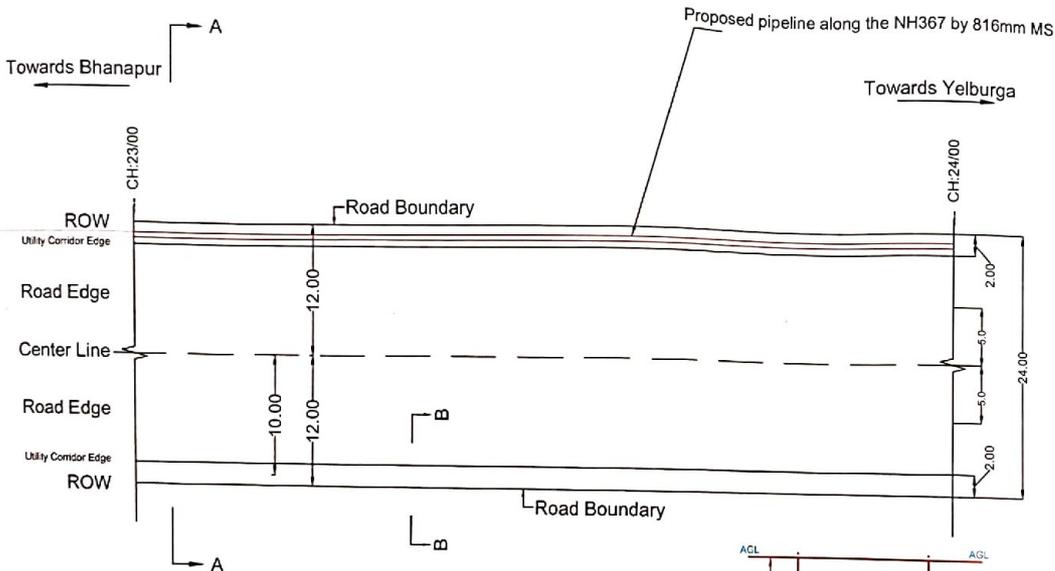

— Proposed Drinking Water Pipeline

PROJECT
"Filling of tanks in Yelburga and Koppal taluks of Koppal district by lifting water from Tungabhadra river for drinking purpose."



APPLICANT
Asst. Executive engineer,
MI & GWD, Sub-Division
, Koppal.

AUTHORITY
NATIONAL HIGHWAY AUTHORITY OF INDIA


APPROVING AUTHORITY

DATE	22/01/2021	TITLE	Proposed Pipeline along the NH-367 From Basavachantal to Kulkarni
DRAWN		SECTION	From Km.23.00 to Km.24.00
CHECK		SCALE	
APPROD		DRAWING NO.	
		REV	0

M. D. S.
ASSISTANT EXECUTIVE ENGINEER
NH, SUB DIVISION, YELBURGA.

Executive Engineer
Minor Irrigation & Ground Water
Development Division, Koppal

Proposed Pipeline along the NH-367 from Km.24.00 to 25.00

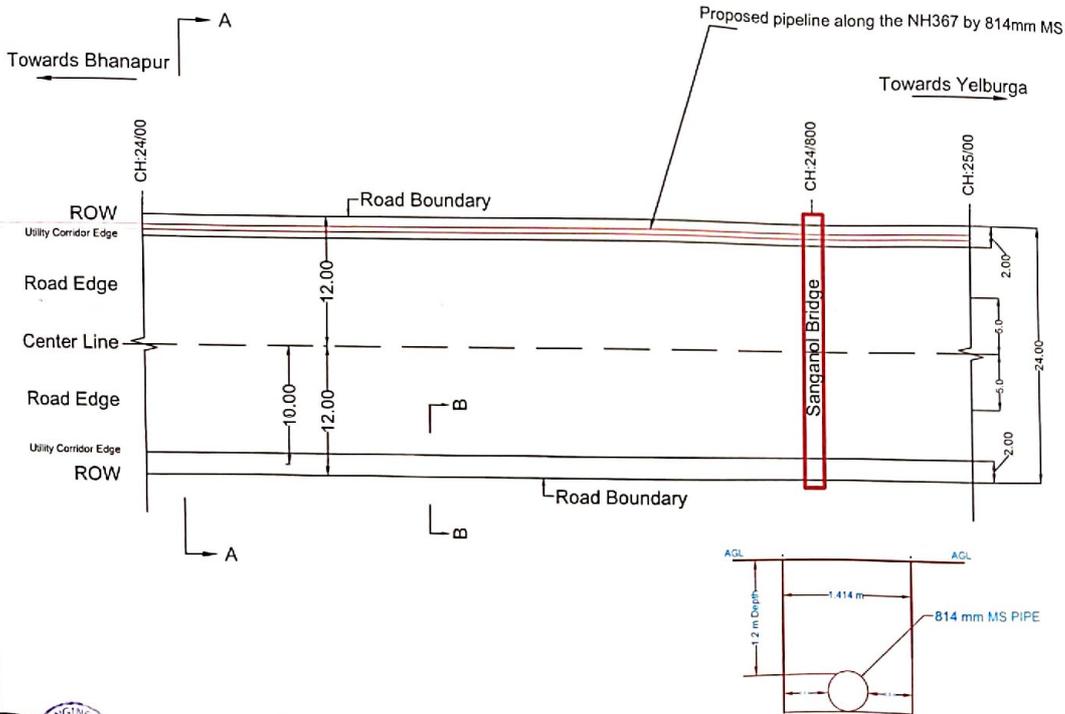

— Proposed Drinking Water Pipeline


PROJECT
"Filling of tanks in Yelburga and Koppal taluks of Koppal district by lifting water from Tungabhadra river for drinking purpose."

DRAWING PREPARED GSP Engineering & Projects Limited	APPLICANT Asst. Executive engineer, MI & GWD, Sub-Division, Koppal.	AUTHORITY NATIONAL HIGHWAY AUTHORITY OF INDIA	APPROVING AUTHORITY Executive Engineer Minor Irrigation & Ground Water Development Division, Koppal	DATE: 22/02/2011	TITLE: Proposed Pipeline along the NH-367 From Basavanahalli to Kukaneer
				DRAWN:	SECTION: From Km.24.00 to Km.25.00
DWG:	SCALE:	DRAWING NO:	REV: 0	APPR:	NTS:

M. H. S.
 ASSISTANT EXECUTIVE ENGINEER
 NH, SUB DIVISION, YELBURGA.

Executive Engineer
 Minor Irrigation & Ground Water
 Development Division, Koppal

Proposed Pipeline along the NH-367 from Km.25.00 to 26.00

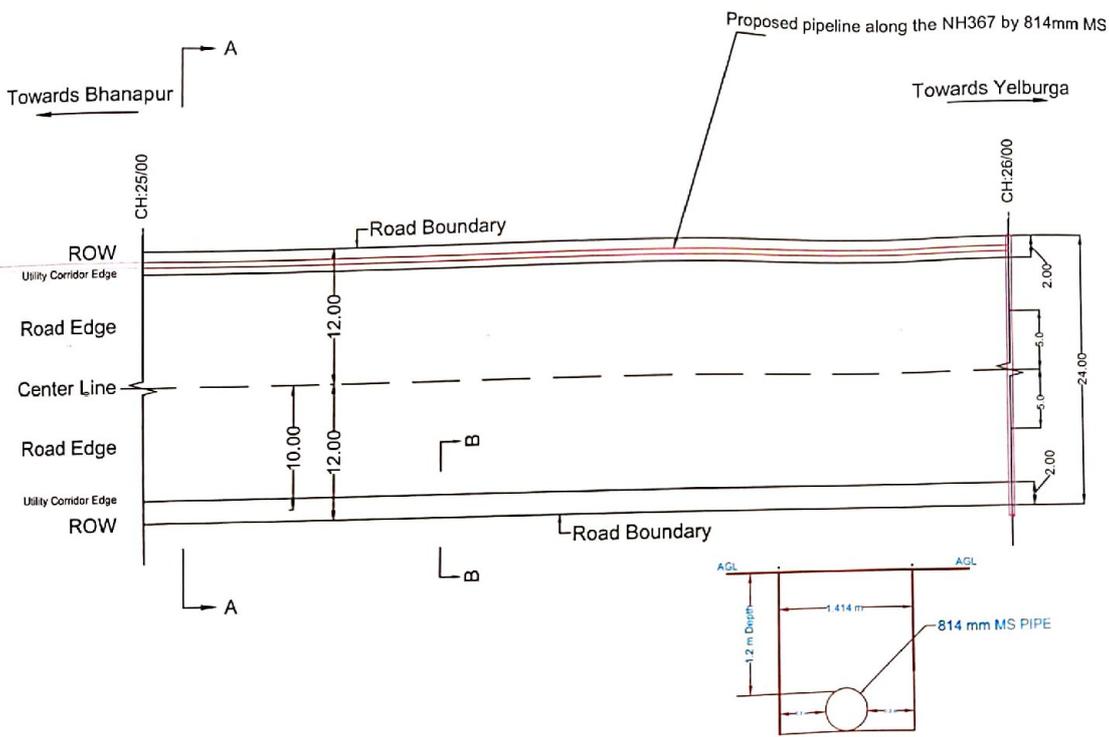

PROJECT
"Filling of tanks in Yelburga and Koppal taluqa of Koppal district by lifting water from Tungathadra river for drinking purpose."

DATE	22/02/2021	TITLE	Proposed Pipeline along the NH-367 From Basavanahani to Kukanoor
DRAWN		SECTION	From Km.25.00 to Km.26.00
CHWD		SCALE	N.T.S.
APPROD		DRAWING NO.	

DRAWING ENGINEER
ASST. EXECUTIVE ENGINEER
& PROJECT ENGINEER

APPLICANT
Asst. Executive engineer,
MI & GWD, Sub-Division
, Koppal.

AUTHORITY
NATIONAL HIGHWAY AUTHORITY OF INDIA

APPROVING AUTHORITY

Executive Engineer

Minor Irrigation & Ground Water
Development Division, Koppal

4.2.21
ASSISTANT EXECUTIVE ENGINEER
NH, SUB DIVISION, YELBURGA.